
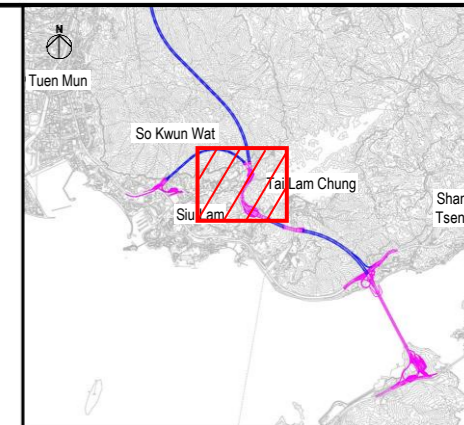


KEY PLAN

MITIGATION MEASURES

CM01	Tree Protection and Preservation
CM02	Tree Transplantation
CM03	Works Area and Temporary Works Areas
CM04	Advance Implementation of Mitigation Planting
CM05	Decorative Screen Hoarding
CM06	Control of night-time lighting
OM01	Integrated Design Approach
OM02	Roadside Buffer Planting / Roadside Planting
OM03	Compensatory Planting Proposals
OM04	Post-Planting Monitoring
OM05	Greening Works on Slopes and associated Structure
OM06	Design of Tunnel Portals and landscape treatment
OM07	Design of an Elegant Bridge Structure and Approach Roads
OM08	Provision of Visually Pleasing Aesthetic Treatment of Noise Mitigation Measures
OM09	Provision of Green Roof

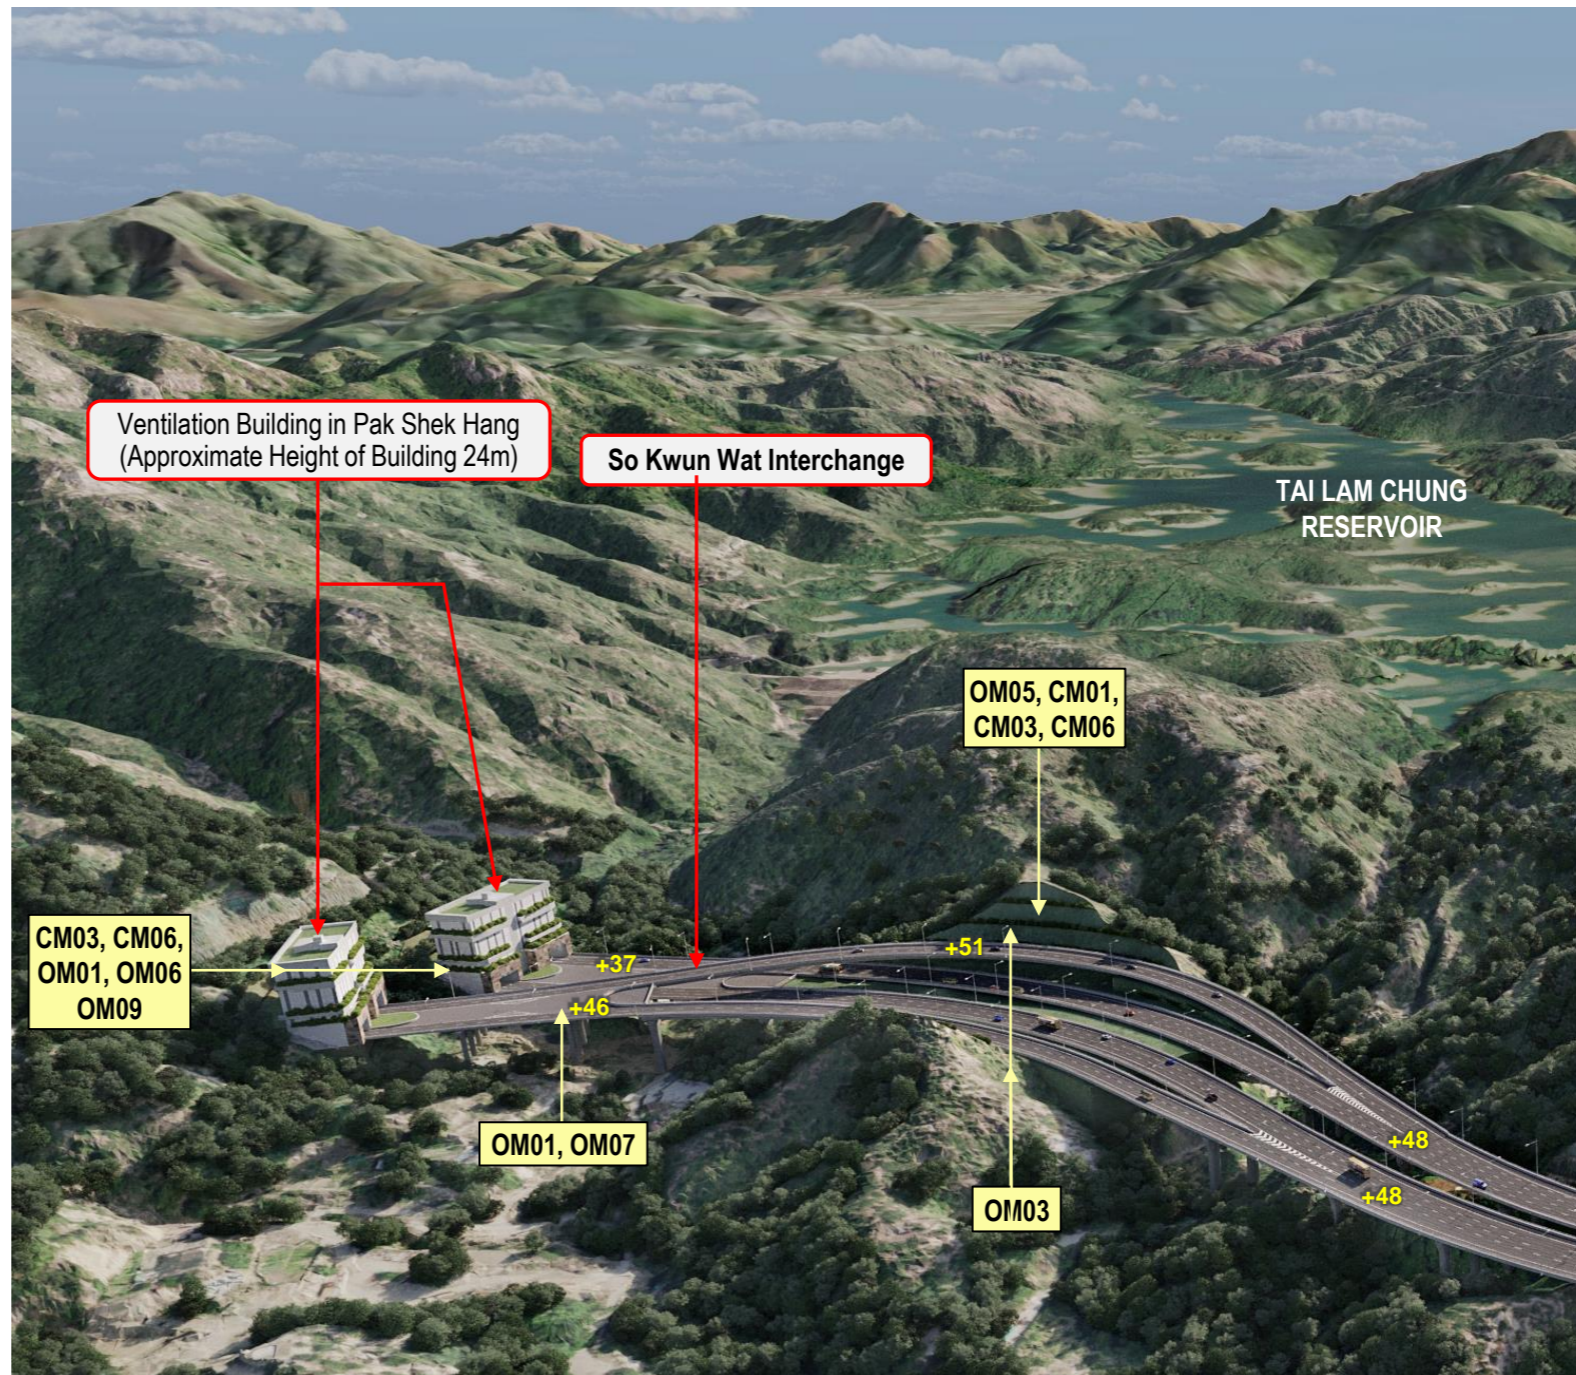

KEY LAN

LEGEND



NOTES:

1. For the newly formed slopes works, whip and shrub planting will be applied on soil slopes with gradient of 35 degrees or less. For soil slopes with gradient of more than 35 degrees, grass hydroseeding with pit planting of shrubs, ground covers would be adopted on slope face.

C	REVISION	KL	8/23
B	REVISION	KL	6/23
A	FIRST ISSUE	KL	11/22
Rev	Description	By	Date

Consultant
ARUP

Project title
Agreement No. CE 13/2021 (HY)
Route 11 (Section between Yuen Long and North Lantau)
- Investigation.

Drawing title
ARTISTIC IMPRESSION - VENTILATION BUILDING IN PAK SHEK HANG

Drawing no. FIGURE 11.9.23		Rev. C	
Drawn RY	Date 10/21	Checked IL	Approved SK
Scale AS SHOWN		Status PRELIMINARY	

COPYRIGHT RESERVED

路政署
HIGHWAYS DEPARTMENT