
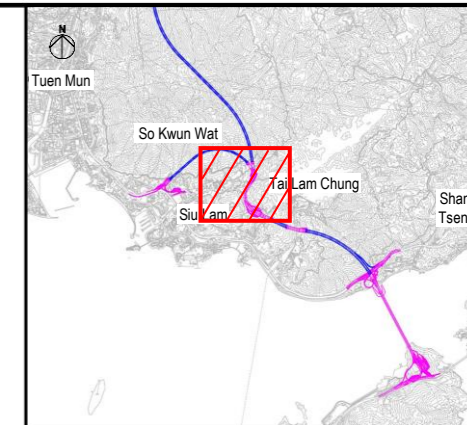


KEY PLAN

MITIGATION MEASURES	
CM01	Tree Protection and Preservation
CM02	Tree Transplantation
CM03	Works Area and Temporary Works Areas
CM04	Advance Implementation of Mitigation Planting
CM05	Decorative Screen Hoarding
CM06	Control of night-time lighting
OM01	Integrated Design Approach
OM02	Roadside Buffer Planting / Roadside Planting
OM03	Compensatory Planting Proposals
OM04	Post-Planting Monitoring
OM05	Greening Works on Slopes and associated Structure
OM06	Design of Tunnel Portals and landscape treatment
OM07	Design of an Elegant Bridge Structure and Approach Roads
OM08	Provision of Visually Pleasing Aesthetic Treatment of Noise Mitigation Measures
OM09	Provision of Green Roof

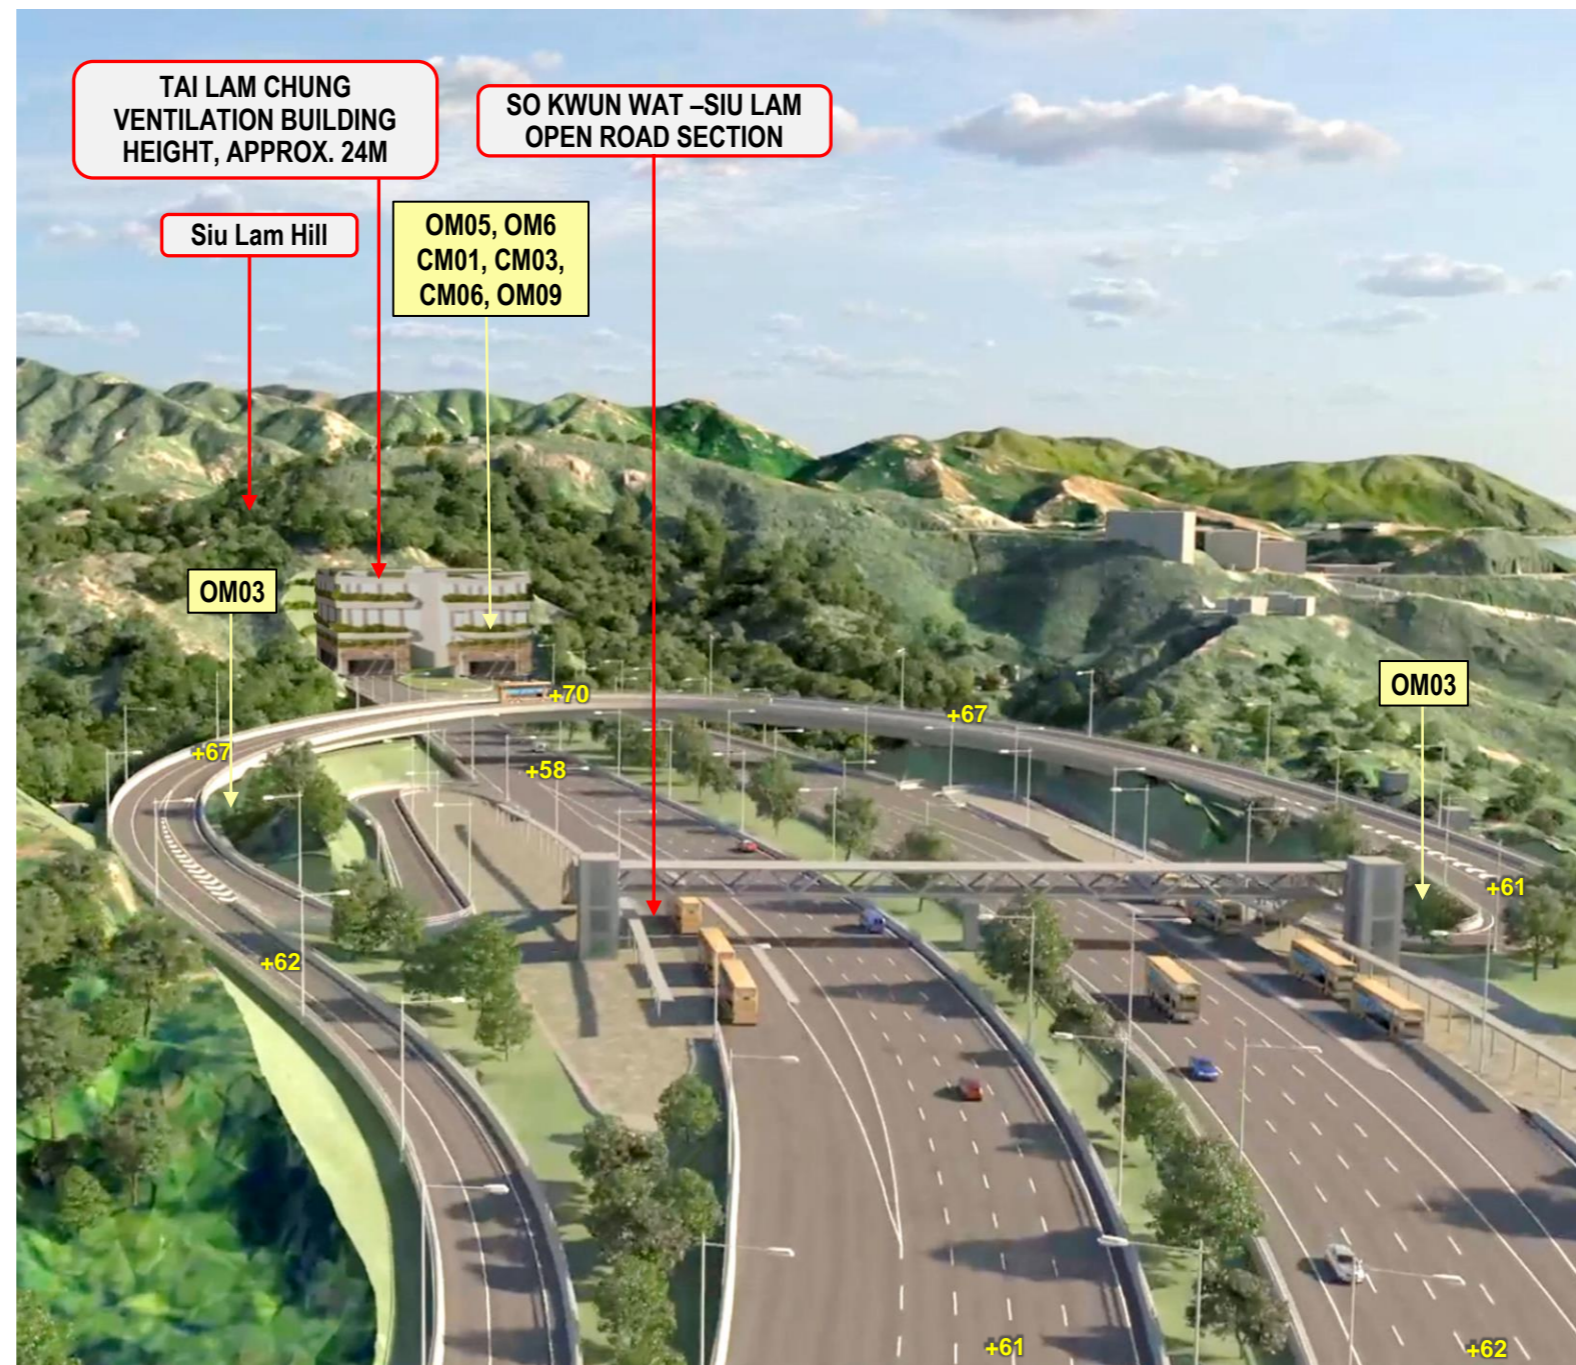

KEY LAN

LEGEND

VIEWING ANGLE

NOTES:

1. For the newly formed slopes works, whip and shrub planting will be applied on soil slopes with gradient of 35 degrees or less. For soil slopes with gradient of more than 35 degrees, grass hydroseeding with pit planting of shrubs, ground covers would be adopted on slope face.

Rev	Description	By	Date
C	REVISION	KL	8/23
B	REVISION	KL	6/23
A	FIRST ISSUE	KL	6/23

Consultant

ARUP

Project title

Agreement No. CE 13/2021 (HY)
Route 11 (Section between Yuen Long and North Lantau)
- Investigation.

Drawing title

**ARTISTIC IMPRESSION -
SO KWUN WAT
INTERCHANGE**

Drawing no.		Rev.	
FIGURE 11.9.27		C	
Drawn	Date	Checked	Approved
RY	10/21	IL	SK
Scale	AS SHOWN	Status	PRELIMINARY