


DO NOT SCALE DRAWING. CHECK ALL DIMENSIONS ON SITE.
ALL RIGHTS RESERVED.
© OVE ARUP & PARTNERS HONG KONG LIMITED.

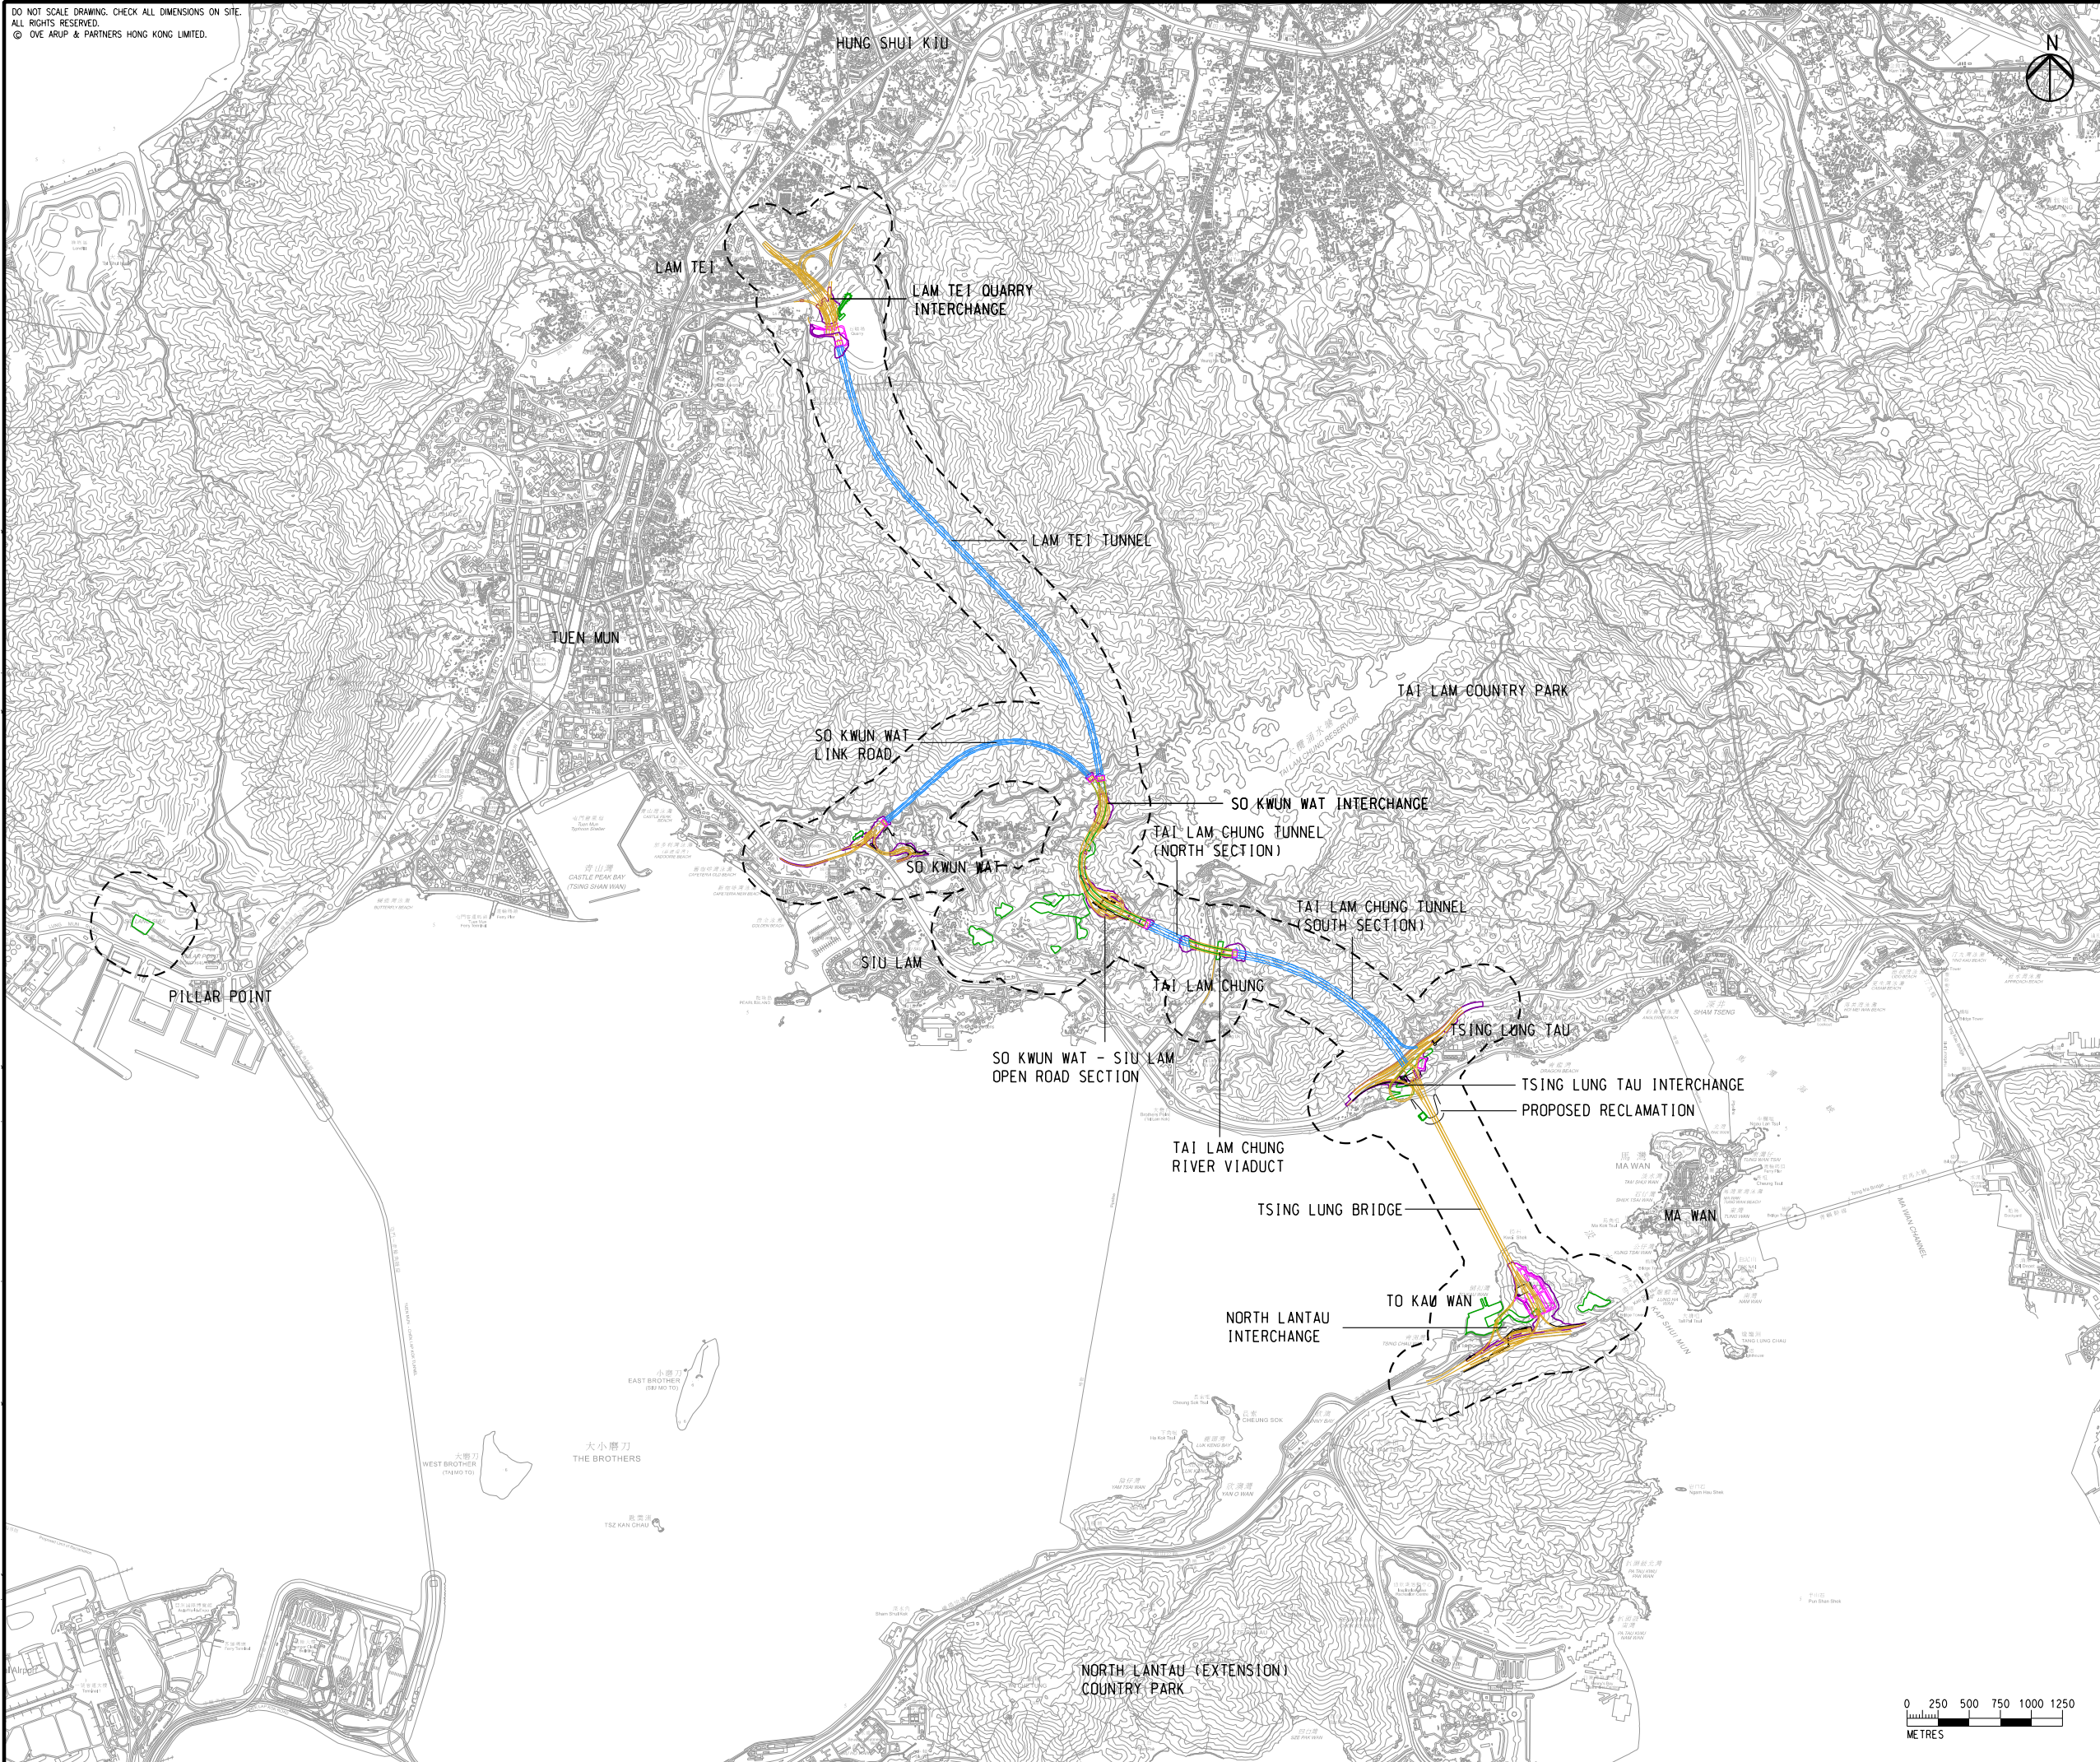

- LEGEND**
- PROPOSED ELEVATED/ AT-GRADE ROAD
 - PROPOSED TUNNEL
 - PROPOSED HIGHWAY/ TUNNEL OPERATION AND MAINTENANCE FACILITIES
 - OTHER PROJECT ELEMENTS
 - SLOPE WORKS
 - CONSTRUCTION WORKS AREA / HAUL ROAD / TEMPORARY EXPLOSIVE MGAZINE / TEMPORARY BARGING POINT
 - STUDY AREA

Rev	Description	By	Date
C	THIRD ISSUE	GL	08/23
B	SECOND ISSUE	GL	06/23
A	FIRST ISSUE	GL	03/23

Consultant
ARUP

Project Title
**ROUTE 11
(SECTION BETWEEN YUEN LONG
AND NORTH LANTAU) -
INVESTIGATION**

Drawing title
**ASSESSMENT AREA OF
CULTURAL HERITAGE IMPACT
ASSESSMENT**

Drawing no. FIGURE 12.1		Rev. C	
Drawn GL	Date 08/23	Checked TL	Approved FC
Scale 1:50000 @ A3		Status PRELIMINARY	

COPYRIGHT RESERVED

**路政署
HIGHWAYS
DEPARTMENT**

