

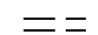


DO NOT SCALE DRAWING. CHECK ALL DIMENSIONS ON SITE.
ALL RIGHTS RESERVED.
© OVE ARUP & PARTNERS HONG KONG LIMITED.

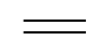

LEGEND
 TUNNEL SECTION
 OPEN ROAD SECTION

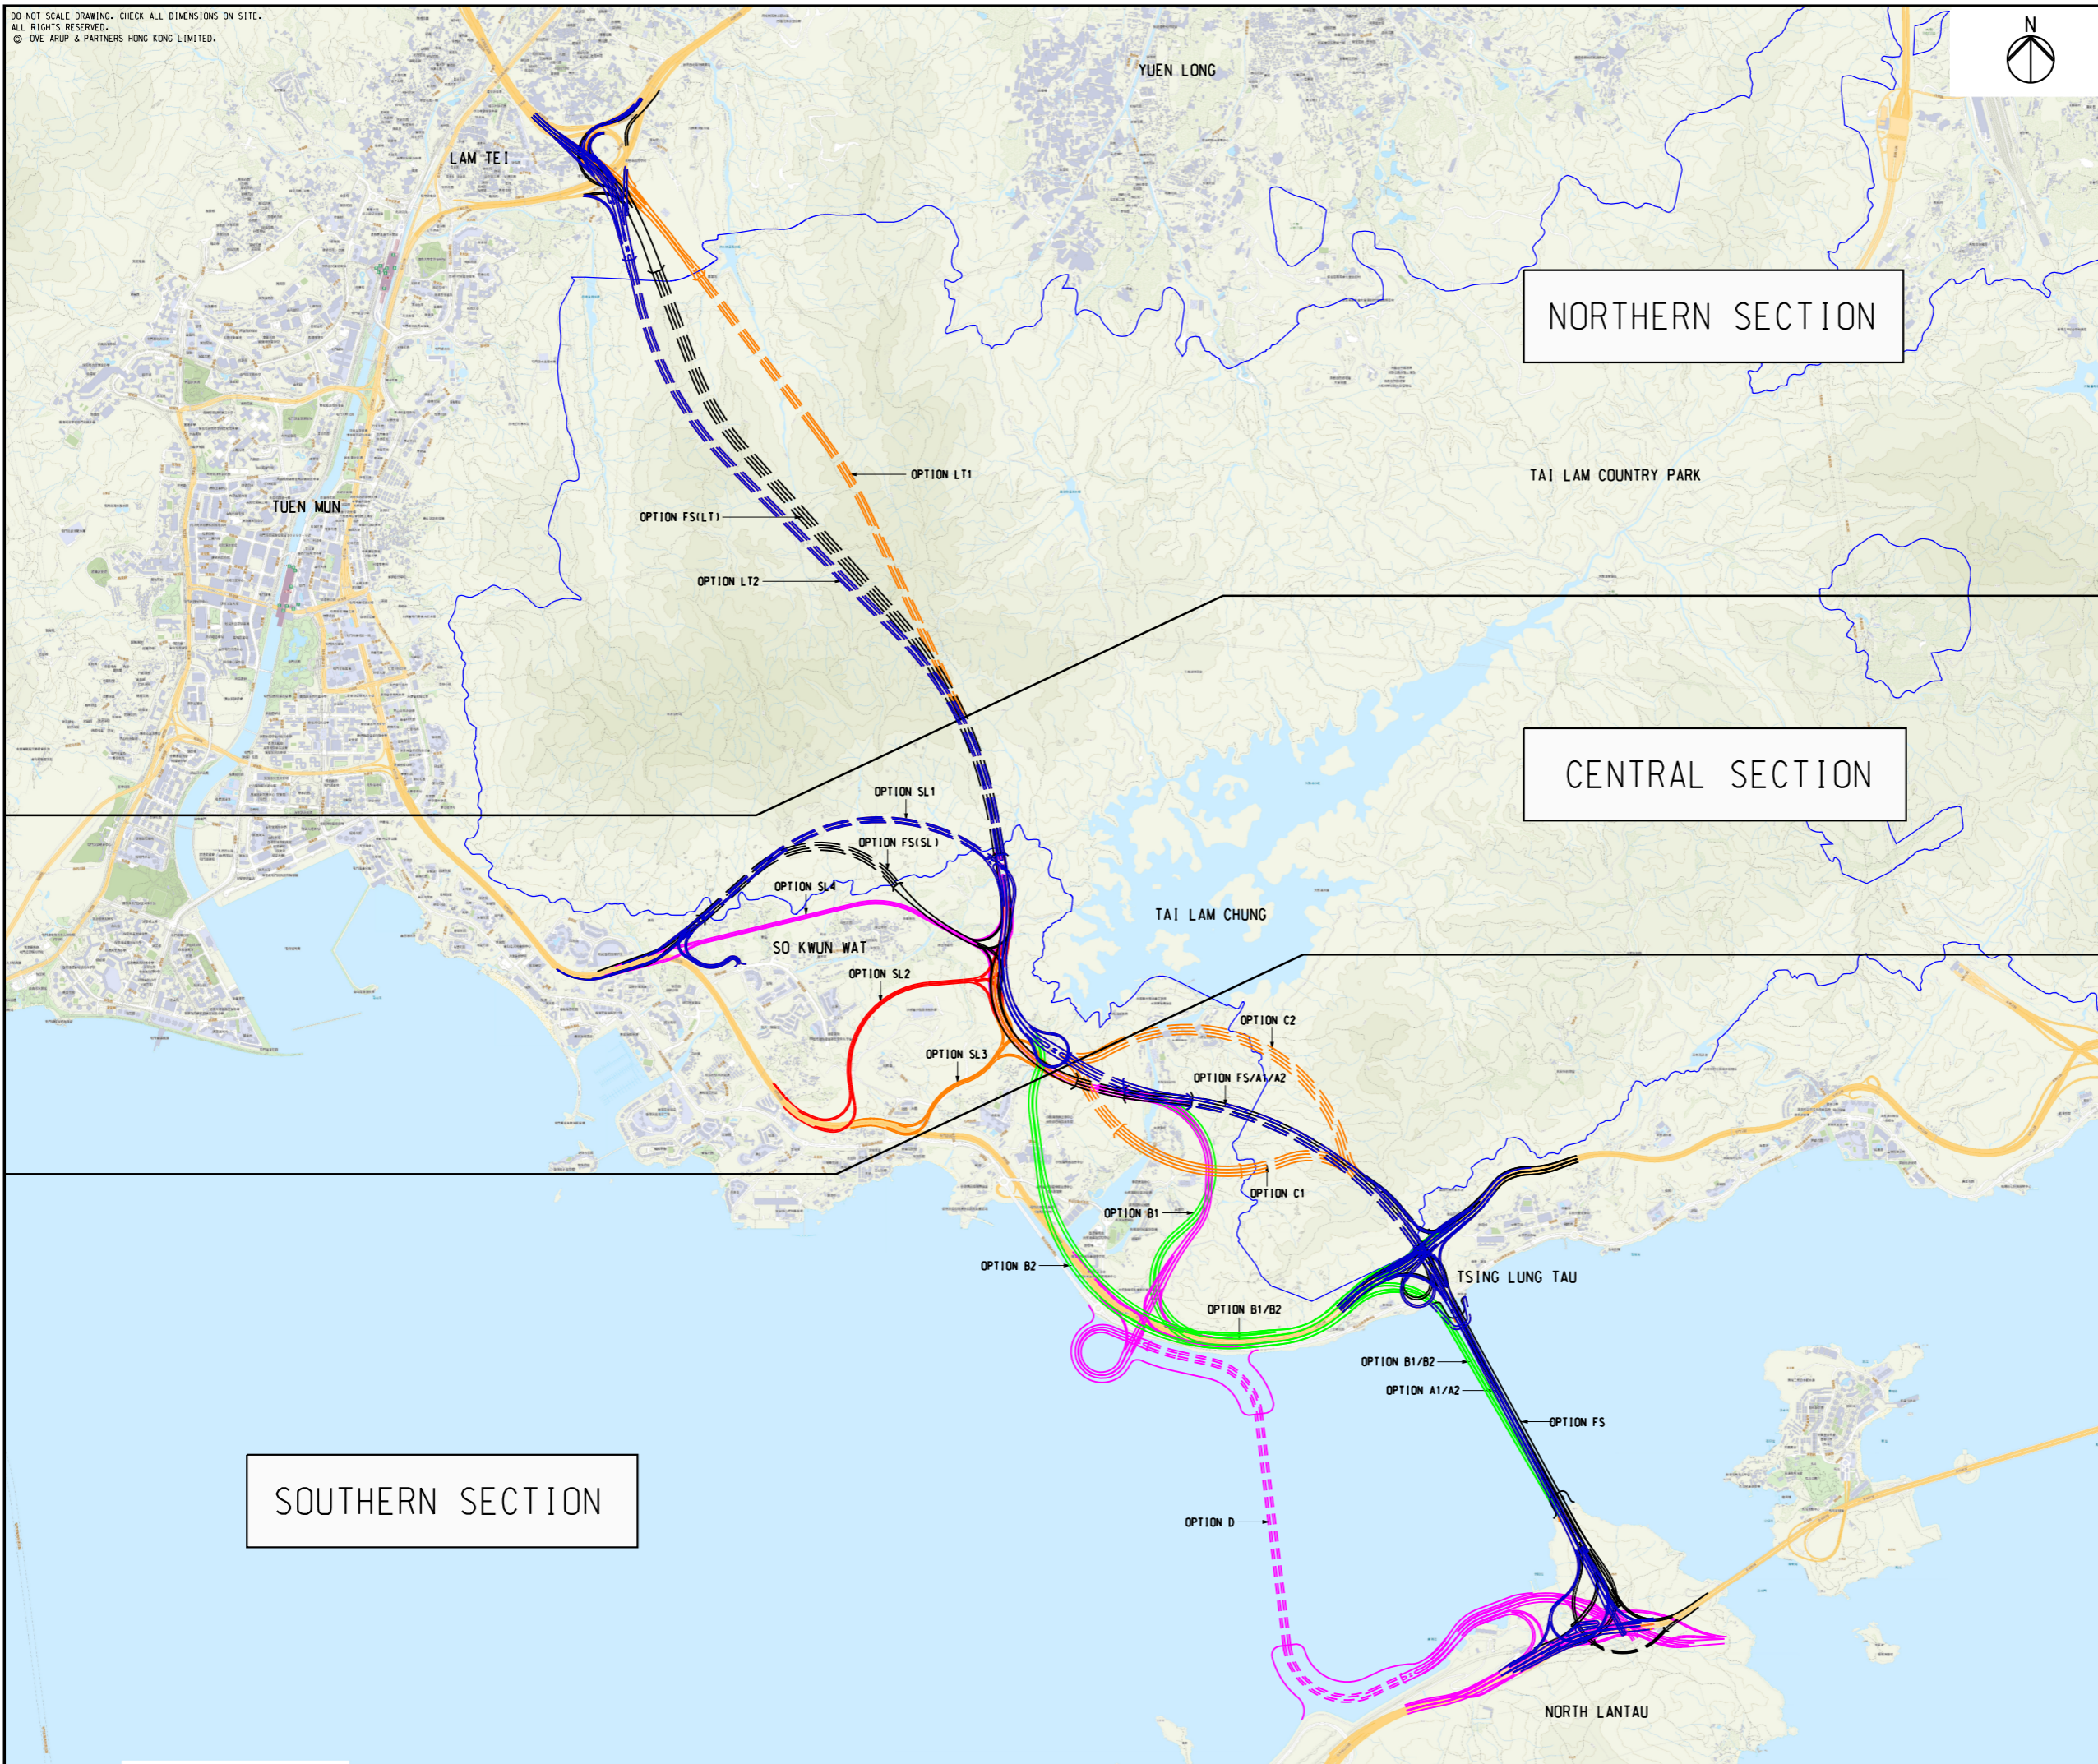

NORTHERN SECTION

CENTRAL SECTION

SOUTHERN SECTION

Rev	Description	By	Date
C	THIRD ISSUE	EF	07/23
B	SECOND ISSUE	EF	05/23
A	FIRST ISSUE	EF	04/23

Consultant


Project title
 Agreement No. CE 13/2021 (HY)
 Route 11 (Section between Yuen Long and North Lantau)
 - Investigation

Drawing title
ALIGNMENT OPTIONS FOR THE PROJECT - SHEET 1

Drawing no. FIGURE 2.1a		Rev. C	
Drawn RY	Date 04/23	Checked JL	Approved SK
Scale 1:36000 @ A3		Status PRELIMINARY	

COPYRIGHT RESERVED
 路政署
 HIGHWAYS DEPARTMENT