


DO NOT SCALE DRAWING. CHECK ALL DIMENSIONS ON SITE.  
ALL RIGHTS RESERVED.  
© OVE ARUP & PARTNERS HONG KONG LIMITED.

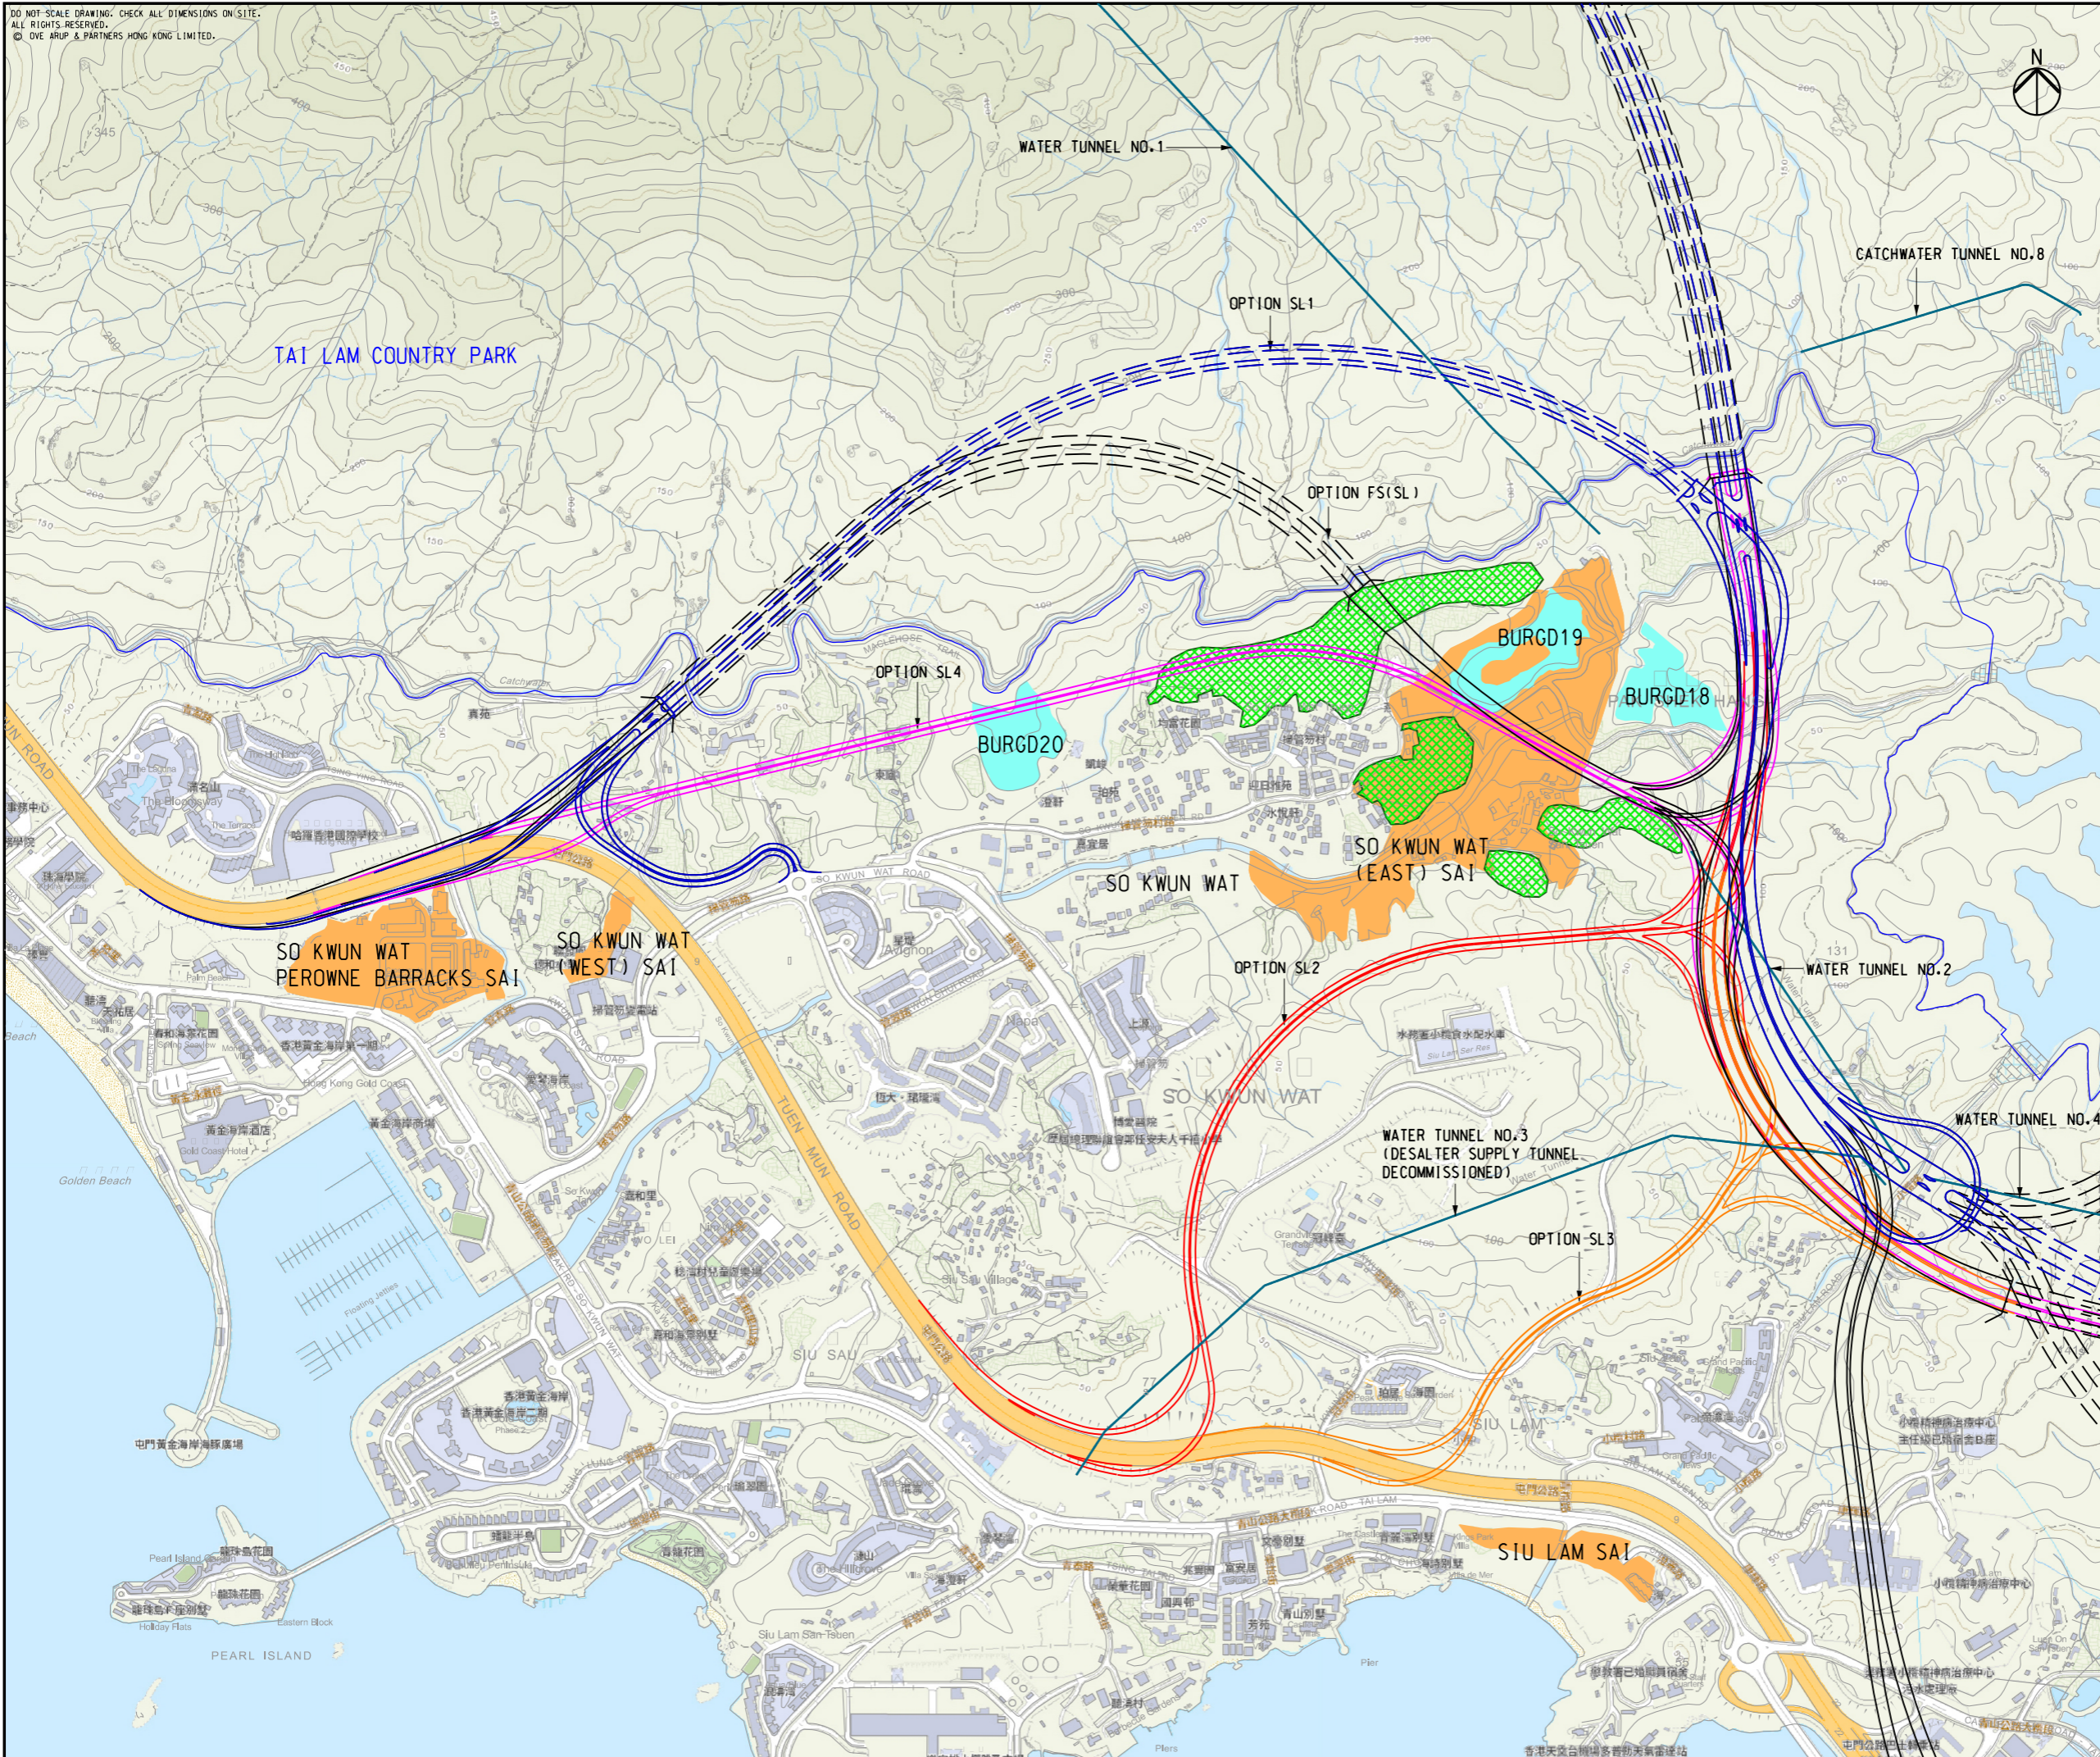

Rev	Description	By	Date
C	THIRD ISSUE	EF	07/23
B	SECOND ISSUE	EF	05/23
A	FIRST ISSUE	EF	04/23

Consultant  
**ARUP**

Project title  
Agreement No. CE 13/2021 (HY)  
Route 11 (Section between  
Yuen Long and North Lantau)  
- Investigation

Drawing title  
**ALIGNMENT OPTIONS  
FOR THE PROJECT  
- SHEET 3**

Drawing no. <b>FIGURE 2.1c</b>		Rev. <b>C</b>	
Drawn RY	Date 04/23	Checked IL	Approved SK
Scale 1:10000 @ A3		Status <b>PRELIMINARY</b>	

COPYRIGHT RESERVED  
**路政署  
HIGHWAYS DEPARTMENT**