


DO NOT SCALE DRAWING. CHECK ALL DIMENSIONS.  
 ALL RIGHTS RESERVED.  
 © DVE ARUP & PARTNERS HONG KONG LIMITED.

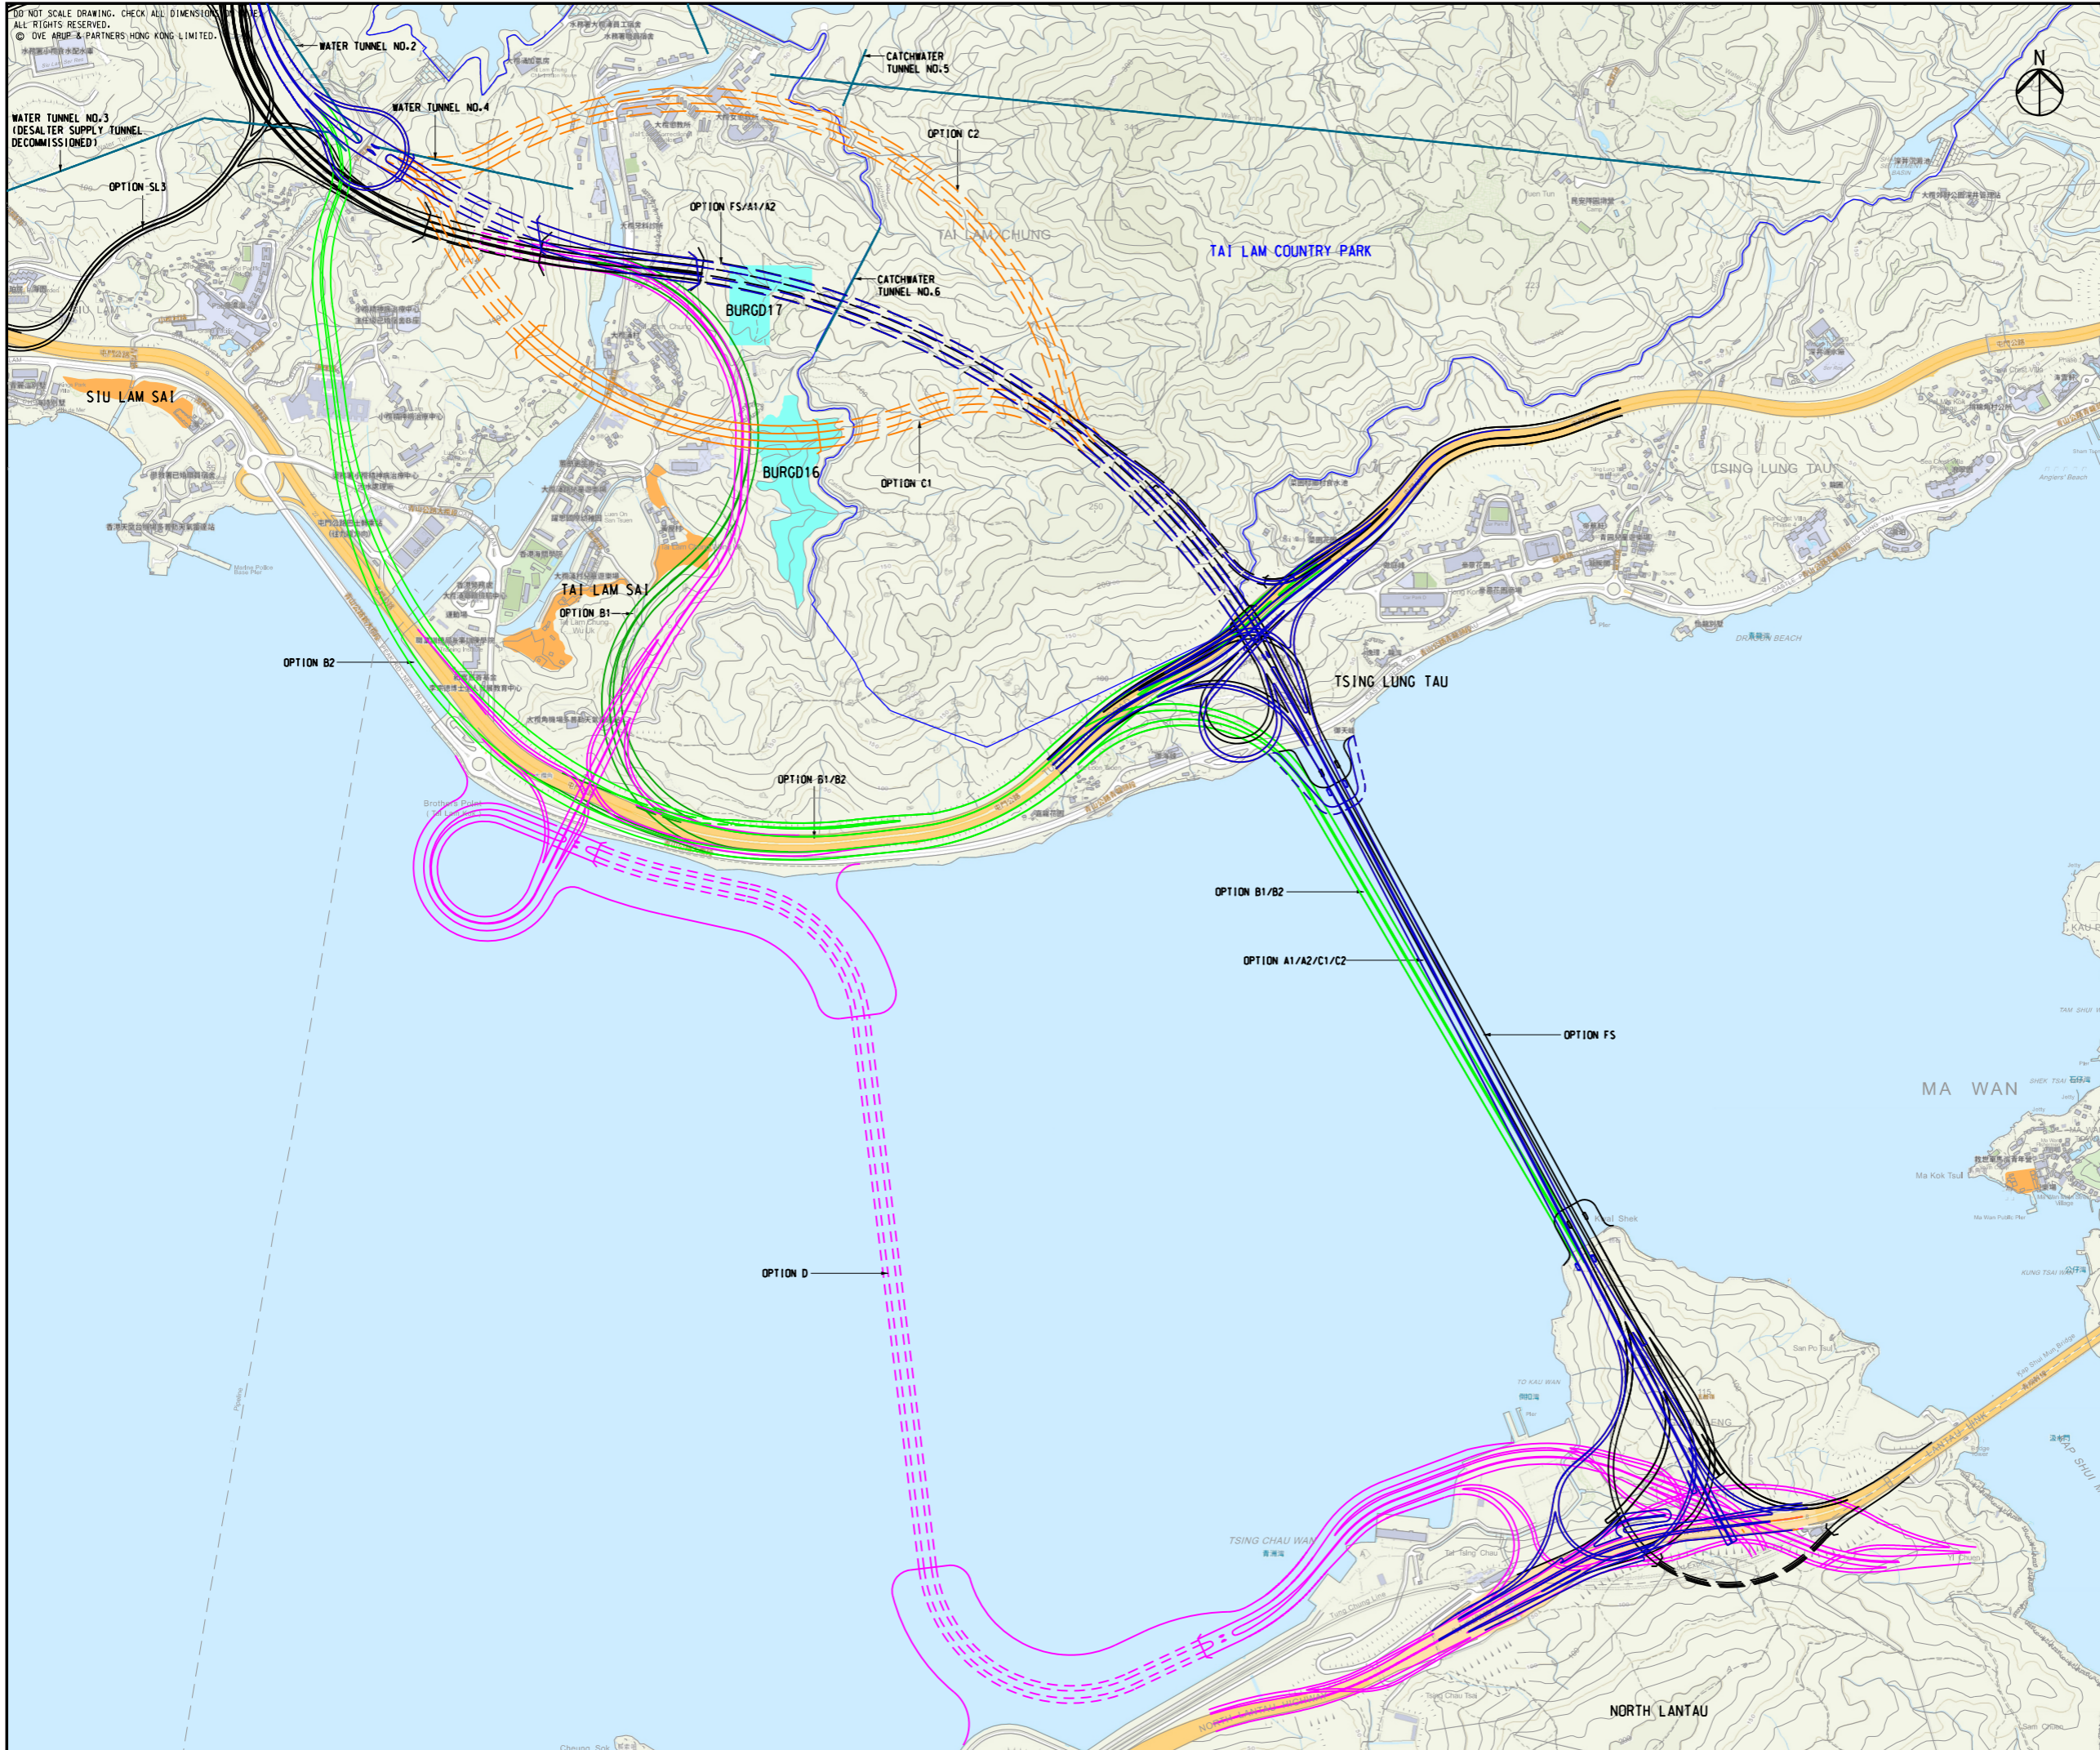

**LEGEND**

- ▬ TAI LAM COUNTRY PARK
- ▬ SITES OF ARCHAEOLOGICAL INTEREST
- ▬ PERMITTED BURIAL GROUND
- ▬ FUNG SHUI WOODLAND
- ▬ WSD'S WATER TUNNELS

C	THIRD ISSUE	EF	07/23
B	SECOND ISSUE	EF	05/23
A	FIRST ISSUE	EF	04/23
Rev	Description	By	Date

Consultant  
**ARUP**

Project title  
 Agreement No. CE 13/2021 (HY)  
 Route 11 (Section between  
 Yuen Long and North Lantau)  
 - Investigation

Drawing title  
**ALIGNMENT OPTIONS  
 FOR THE PROJECT  
 - SHEET 4**

Drawing no. <b>FIGURE 2.1d</b>		Rev. <b>C</b>	
Drawn RY	Date 04/23	Checked IL	Approved SK
Scale 1:15000 @ A3		Status <b>PRELIMINARY</b>	

COPYRIGHT RESERVED

**路政署  
HIGHWAYS DEPARTMENT**