


DO NOT SCALE DRAWING. CHECK ALL DIMENSIONS ON SITE.
ALL RIGHTS RESERVED.
© OVE ARUP & PARTNERS HONG KONG LIMITED.

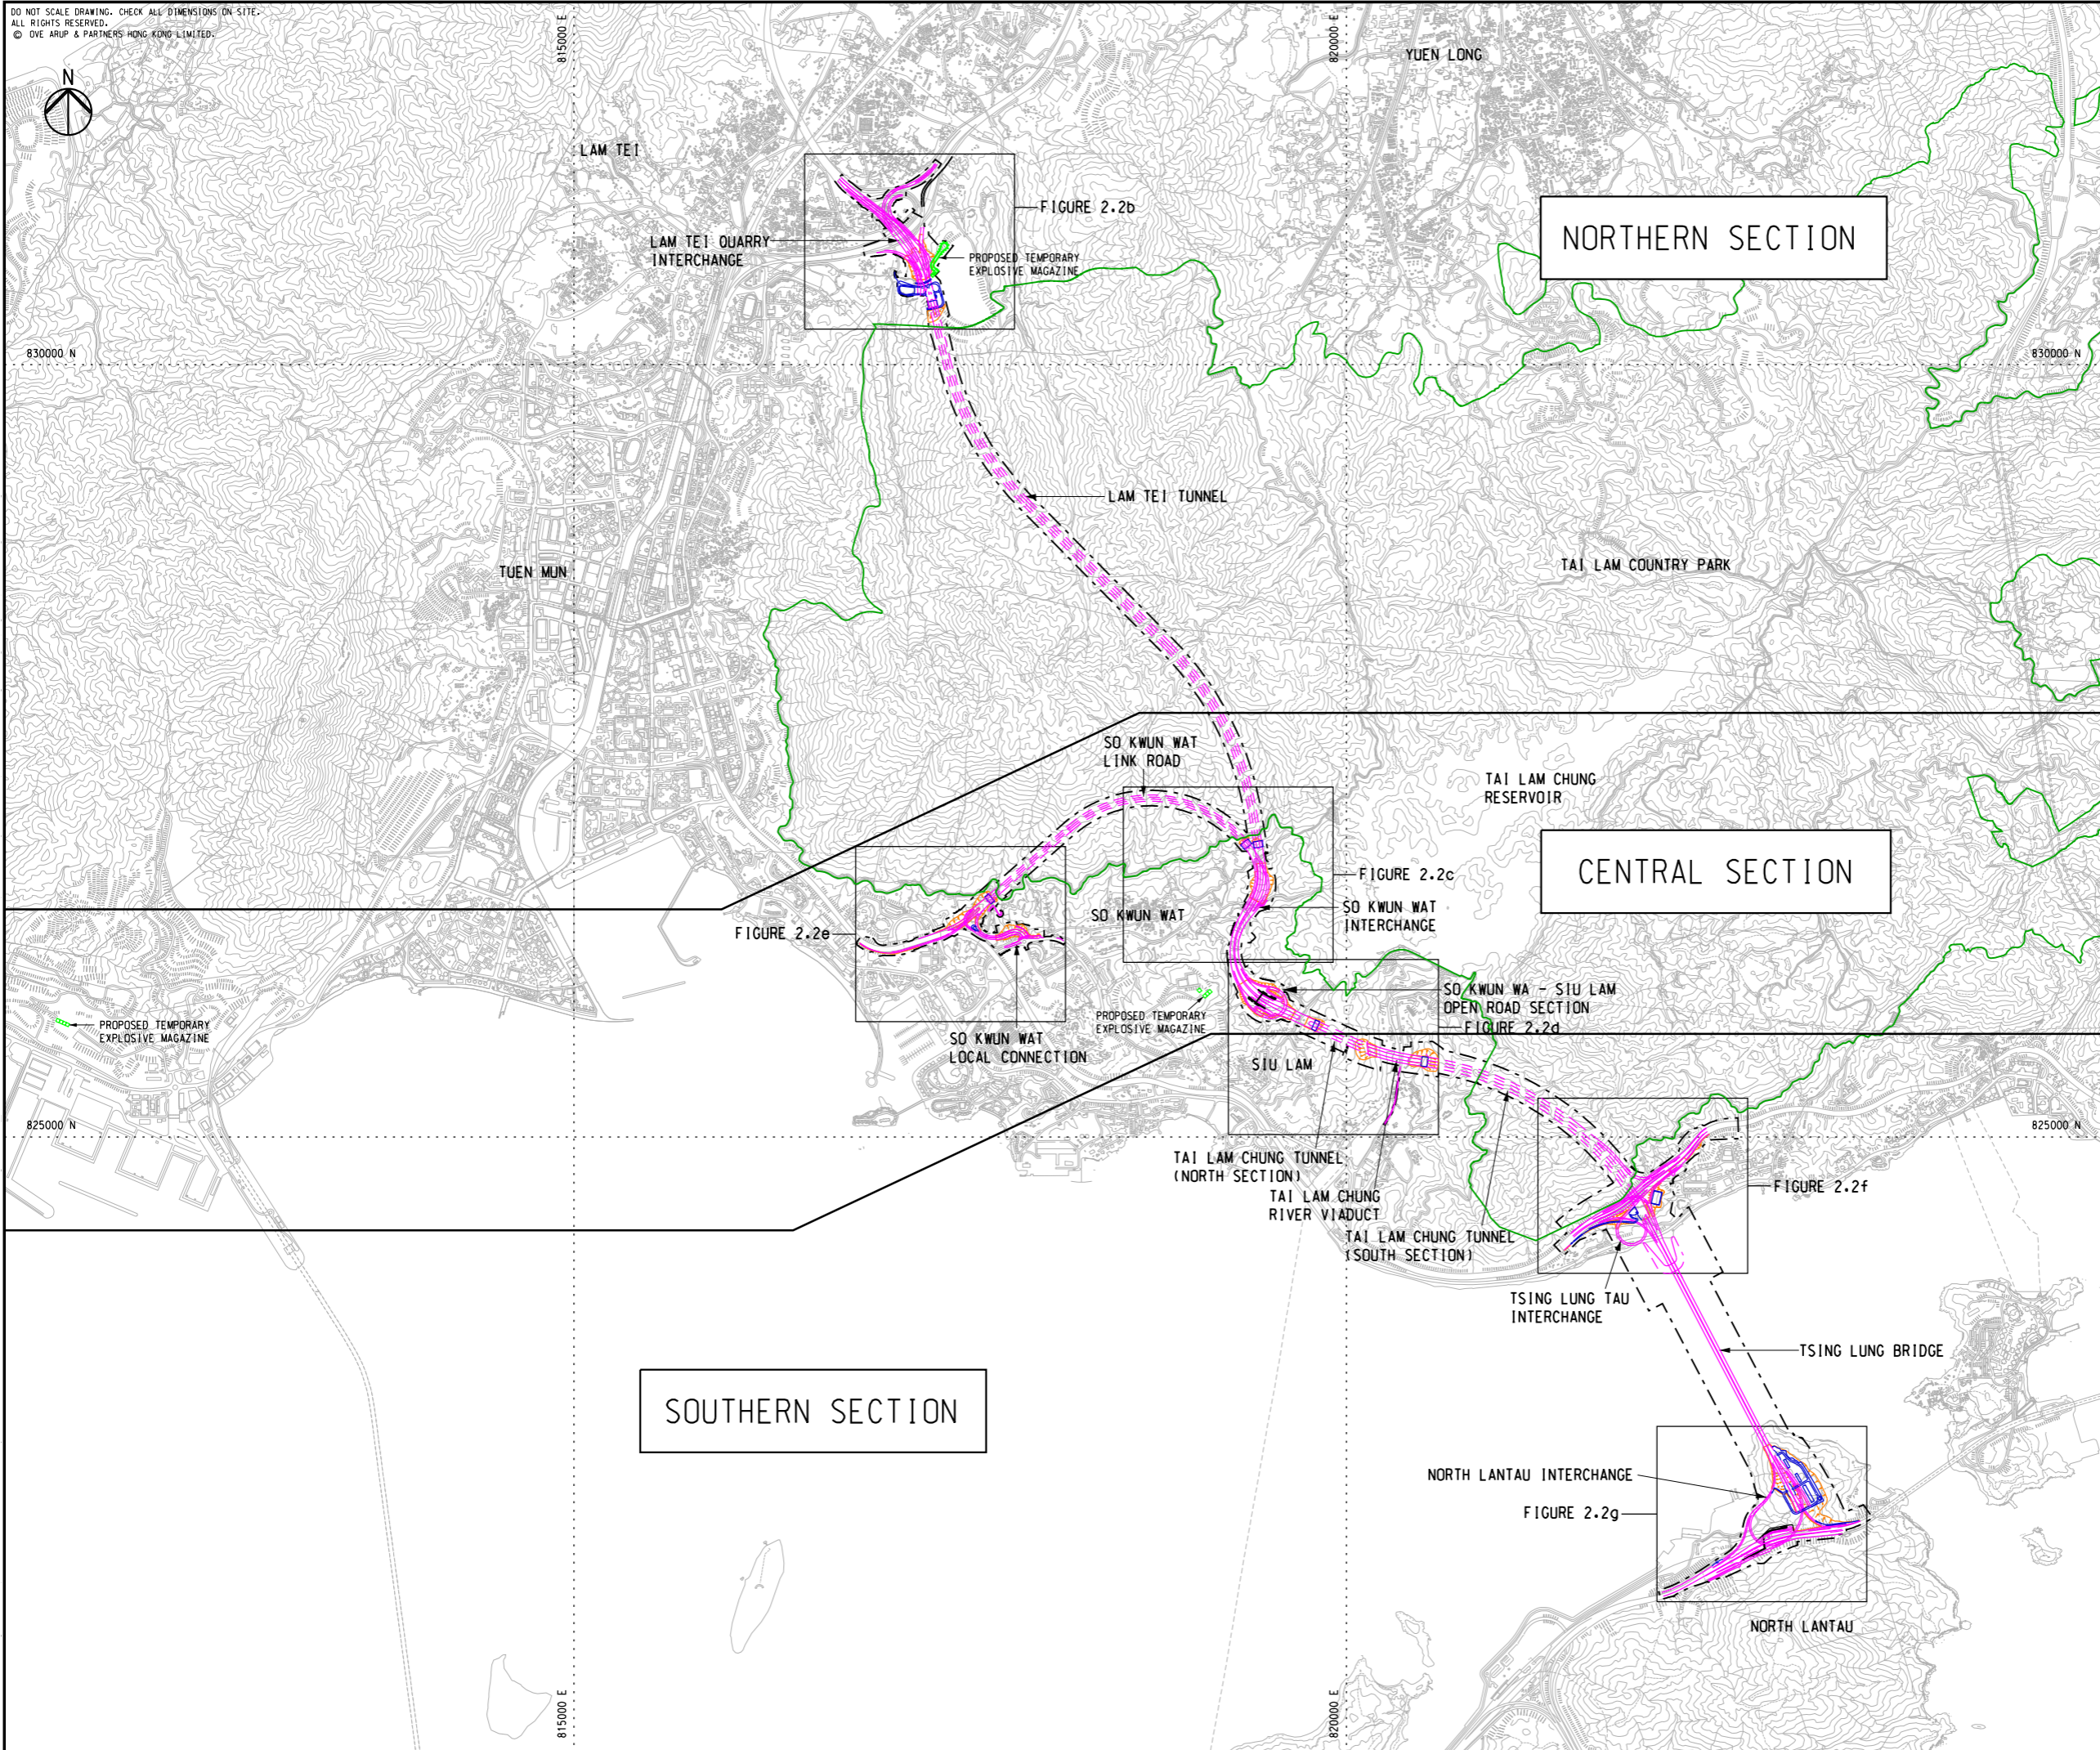

- LEGEND**
- PROPOSED LIMIT OF WORKS
 - PROPOSED ROUTE 11
 - TAI LAM COUNTRY PARK
 - PROPOSED SLOPE WORK
 - PROPOSED ADMINISTRATION BUILDING AND OPERATION AND MAINTENANCE AREA
 - PROPOSED EXPLOSIVE MAGAZINE SITE
 - PROPOSED TUEN MUN BYPASS (UNDER SEPARATE PROJECT)
 - PROPOSED TSING YI - LANTAU LINK (UNDER SEPARATE PROJECT)
 - PROPOSED HONG KONG ISLAND - NORTHEAST LANTAU LINK (UNDER SEPARATE PROJECT)
 - PROPOSED ROAD P1 (UNDER SEPARATE PROJECT)

C	THIRD ISSUE	EF	07/23
B	SECOND ISSUE	EF	05/23
A	FIRST ISSUE	EF	04/23
Rev	Description	By	Date

Consultant
ARUP


Project title
Agreement No. CE 13/2021 (HY)
Route 11 (Section between Yuen Long and North Lantau)
- Investigation

Drawing title
**GENERAL LAYOUT
- SHEET 1**

Drawing no. FIGURE 2.2a		Rev. C	
Drawn RY	Date 04/23	Checked IL	Approved SK
Scale 1:40000 @ A3		Status PRELIMINARY	

COPYRIGHT RESERVED
 **路政署
HIGHWAYS DEPARTMENT**

DO NOT SCALE DRAWING. CHECK ALL DIMENSIONS ON SITE.
 ALL RIGHTS RESERVED.
 © 2023 ARUP & PARTNERS HONG KONG LIMITED.

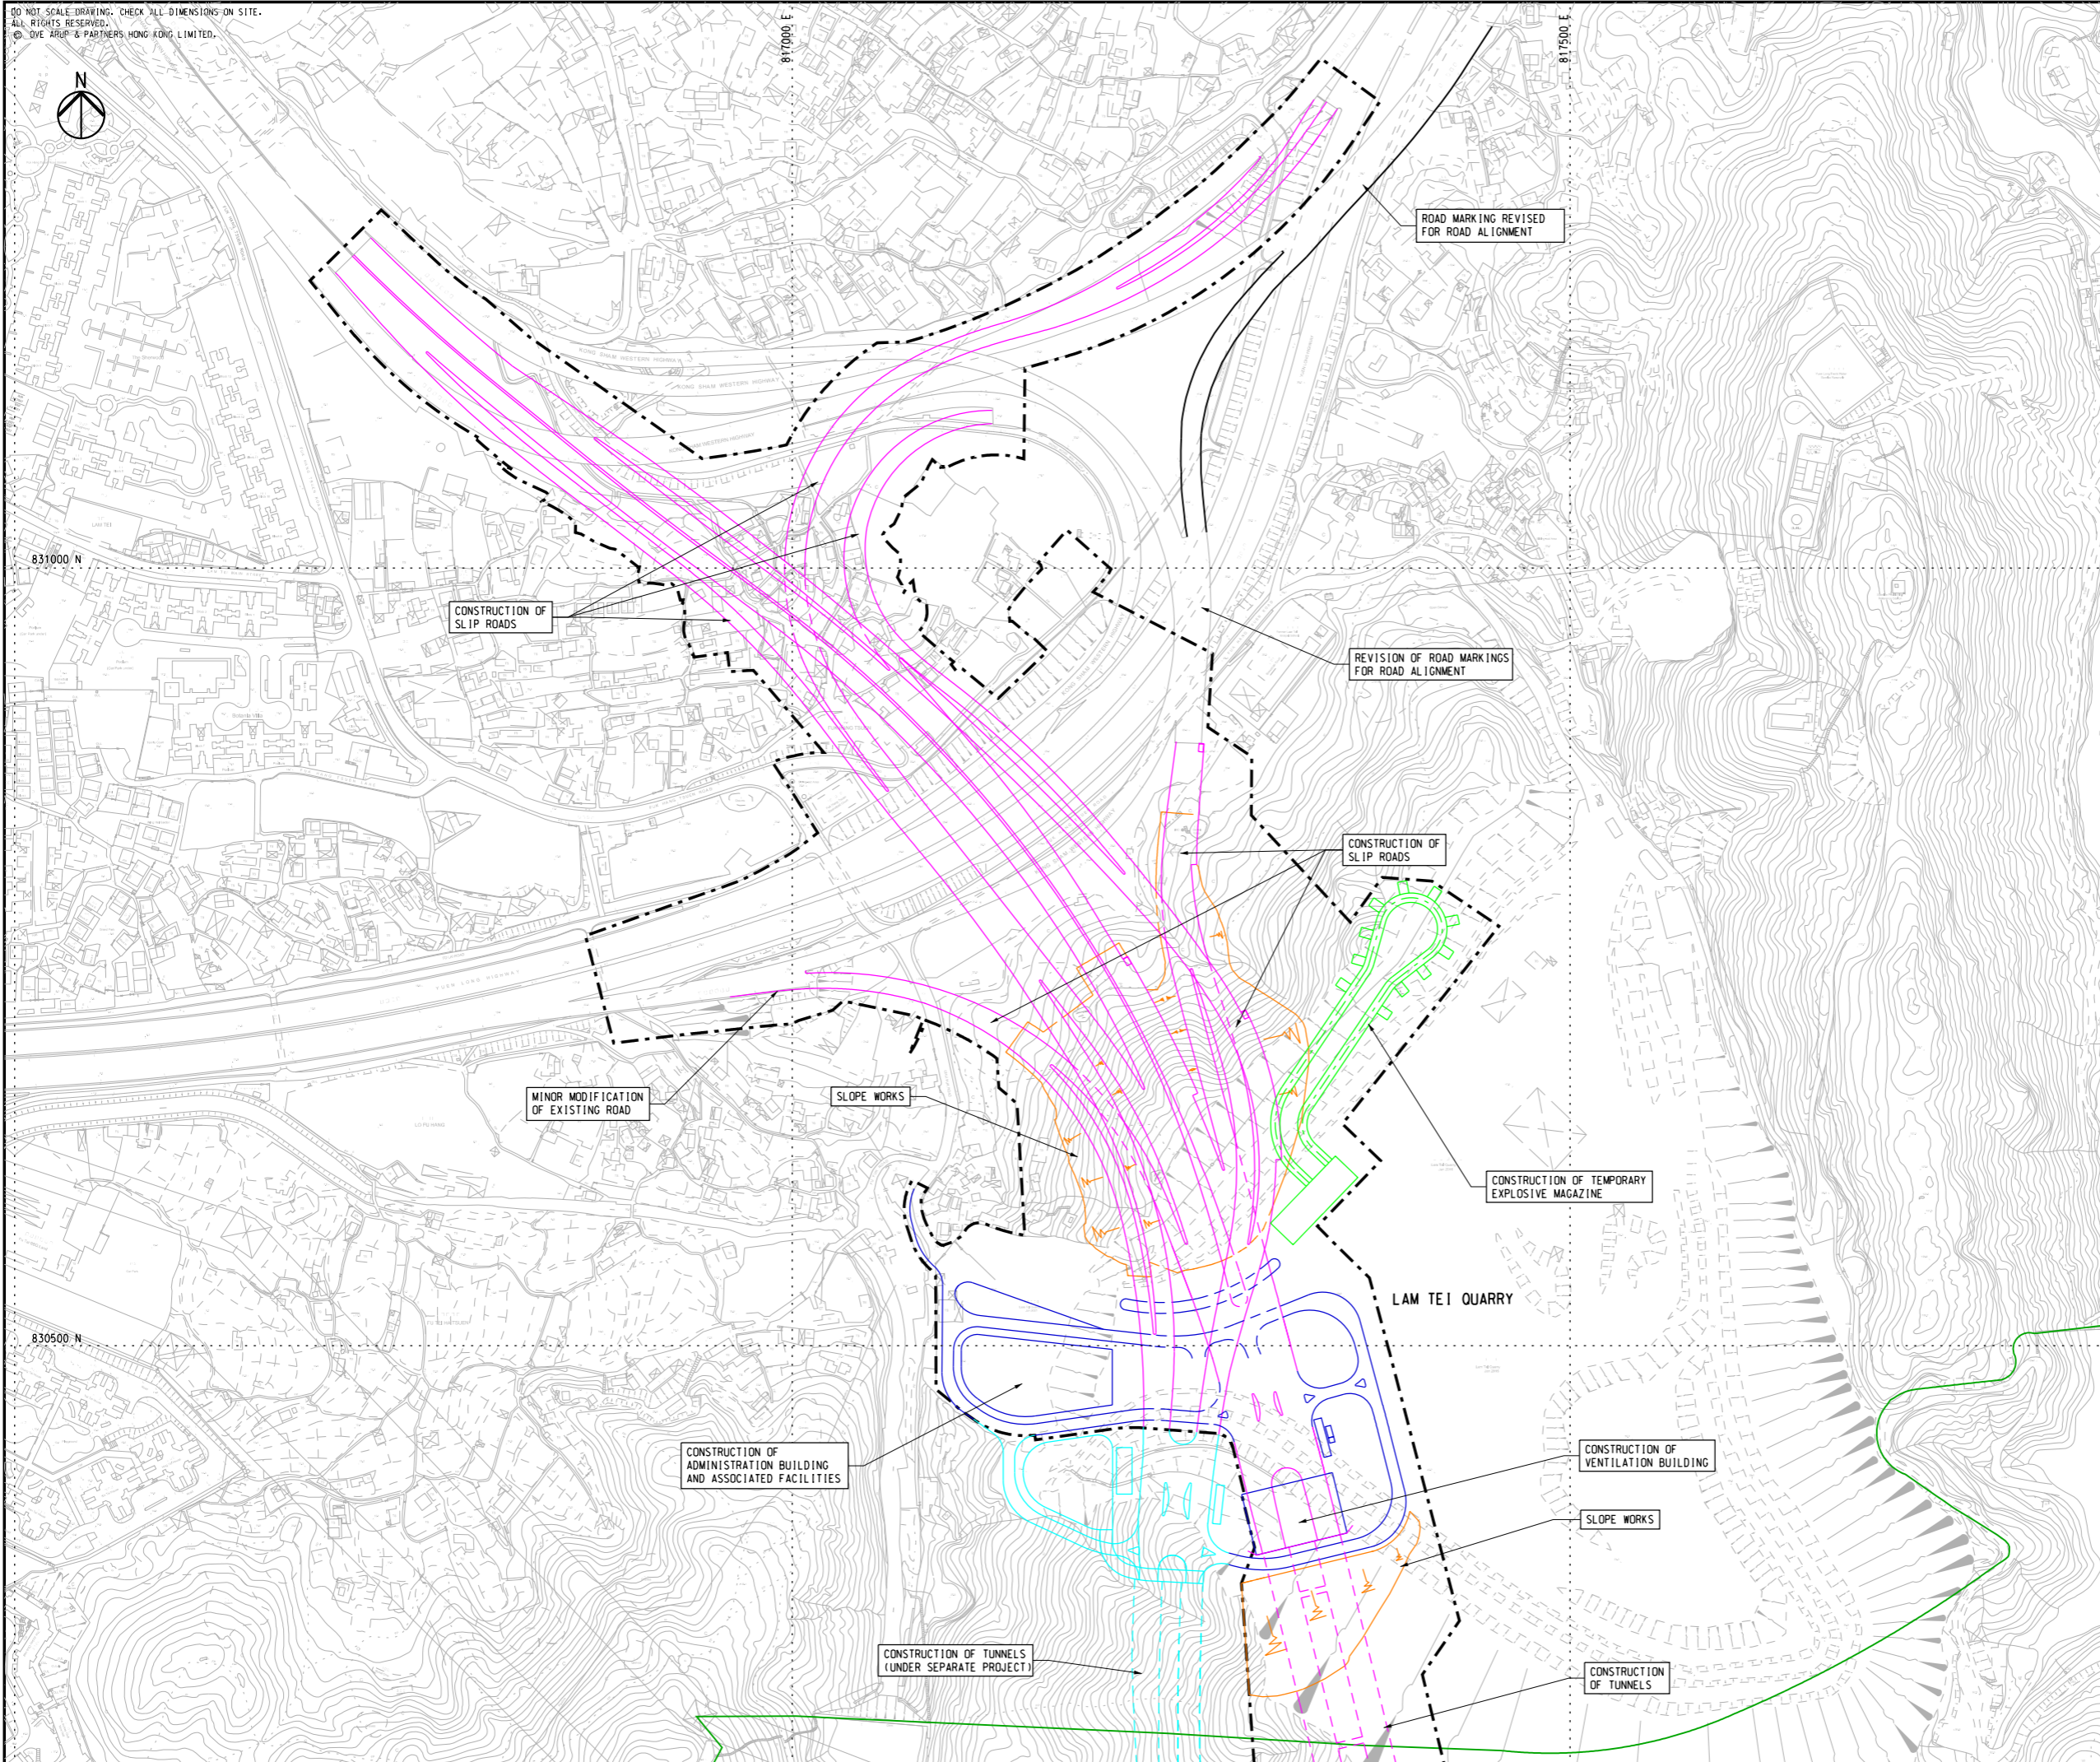

NOTES

1. FOR NOTES AND LEGEND, REFER TO FIGURE 2.2a.

C	THIRD ISSUE	EF	07/23
B	SECOND ISSUE	EF	05/23
A	FIRST ISSUE	EF	02/23
Rev	Description	By	Date

Consultant



Project title
 Agreement No. CE 13/2021 (HY)
 Route 11 (Section between
 Yuen Long and North Lantau)
 - Investigation


Drawing title
**GENERAL LAYOUT
 - SHEET 2**

Drawing no. FIGURE 2.2b		Rev. C	
Drawn RY	Date 02/23	Checked IL	Approved SK
Scale 1:4000 @ A3		Status PRELIMINARY	

COPYRIGHT RESERVED



DO NOT SCALE DRAWING. CHECK ALL DIMENSIONS ON SITE.
 ALL RIGHTS RESERVED.
 © OVE ARUP & PARTNERS HONG KONG LIMITED

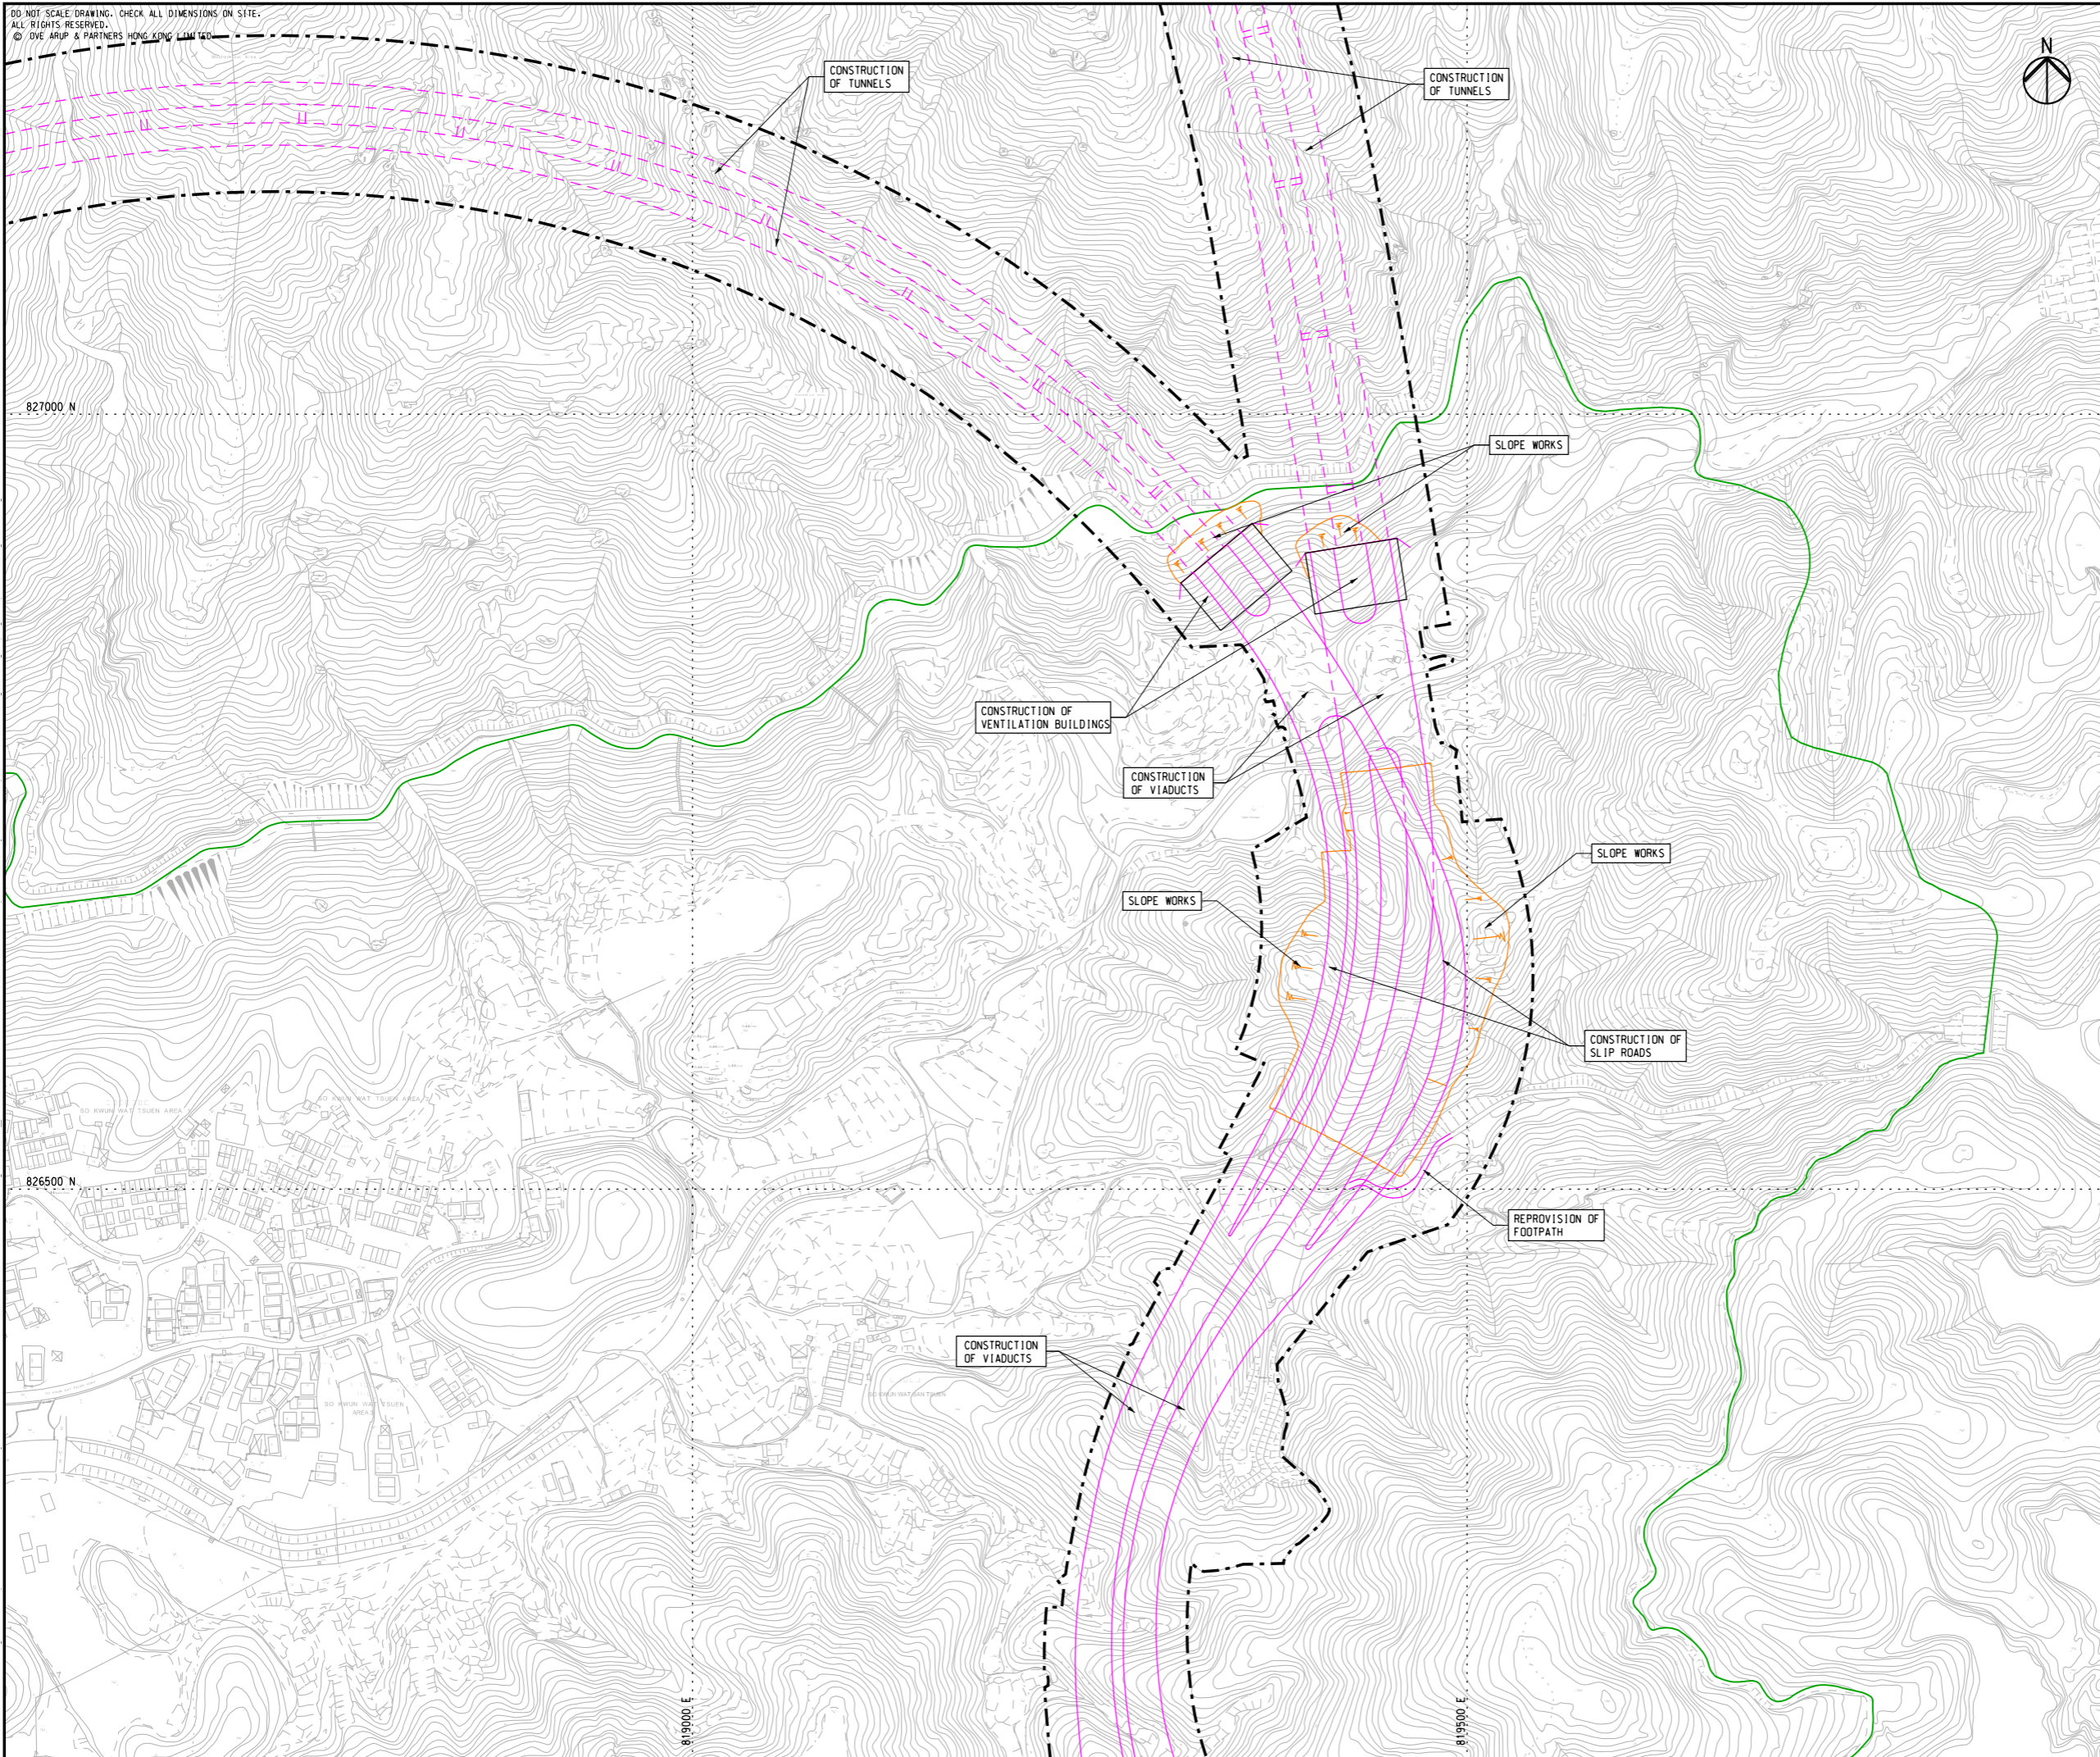

NOTES

1. FOR NOTES AND LEGEND, REFER TO FIGURE 2.2a.

C	THIRD ISSUE	EF	08/23
B	SECOND ISSUE	EF	05/23
A	FIRST ISSUE	EF	04/23
Rev	Description	By	Date

Consultant

ARUP

Project title
 Agreement No. CE 13/2021 (HY)
 Route 11 (Section between
 Yuen Long and North Lantau)
 - Investigation


Drawing title
**GENERAL LAYOUT
 - SHEET 3**

Drawing no. FIGURE 2.2c		Rev. C	
Drawn RY	Date 04/23	Checked IL	Approved SK
Scale 1:4000 @ A3		Status PRELIMINARY	

COPYRIGHT RESERVED

 **路政署
HIGHWAYS DEPARTMENT**

DO NOT SCALE DRAWING. CHECK ALL DIMENSIONS ON SITE.
 ALL RIGHTS RESERVED.
 © OVE ARUP & PARTNERS HONG KONG LIMITED.

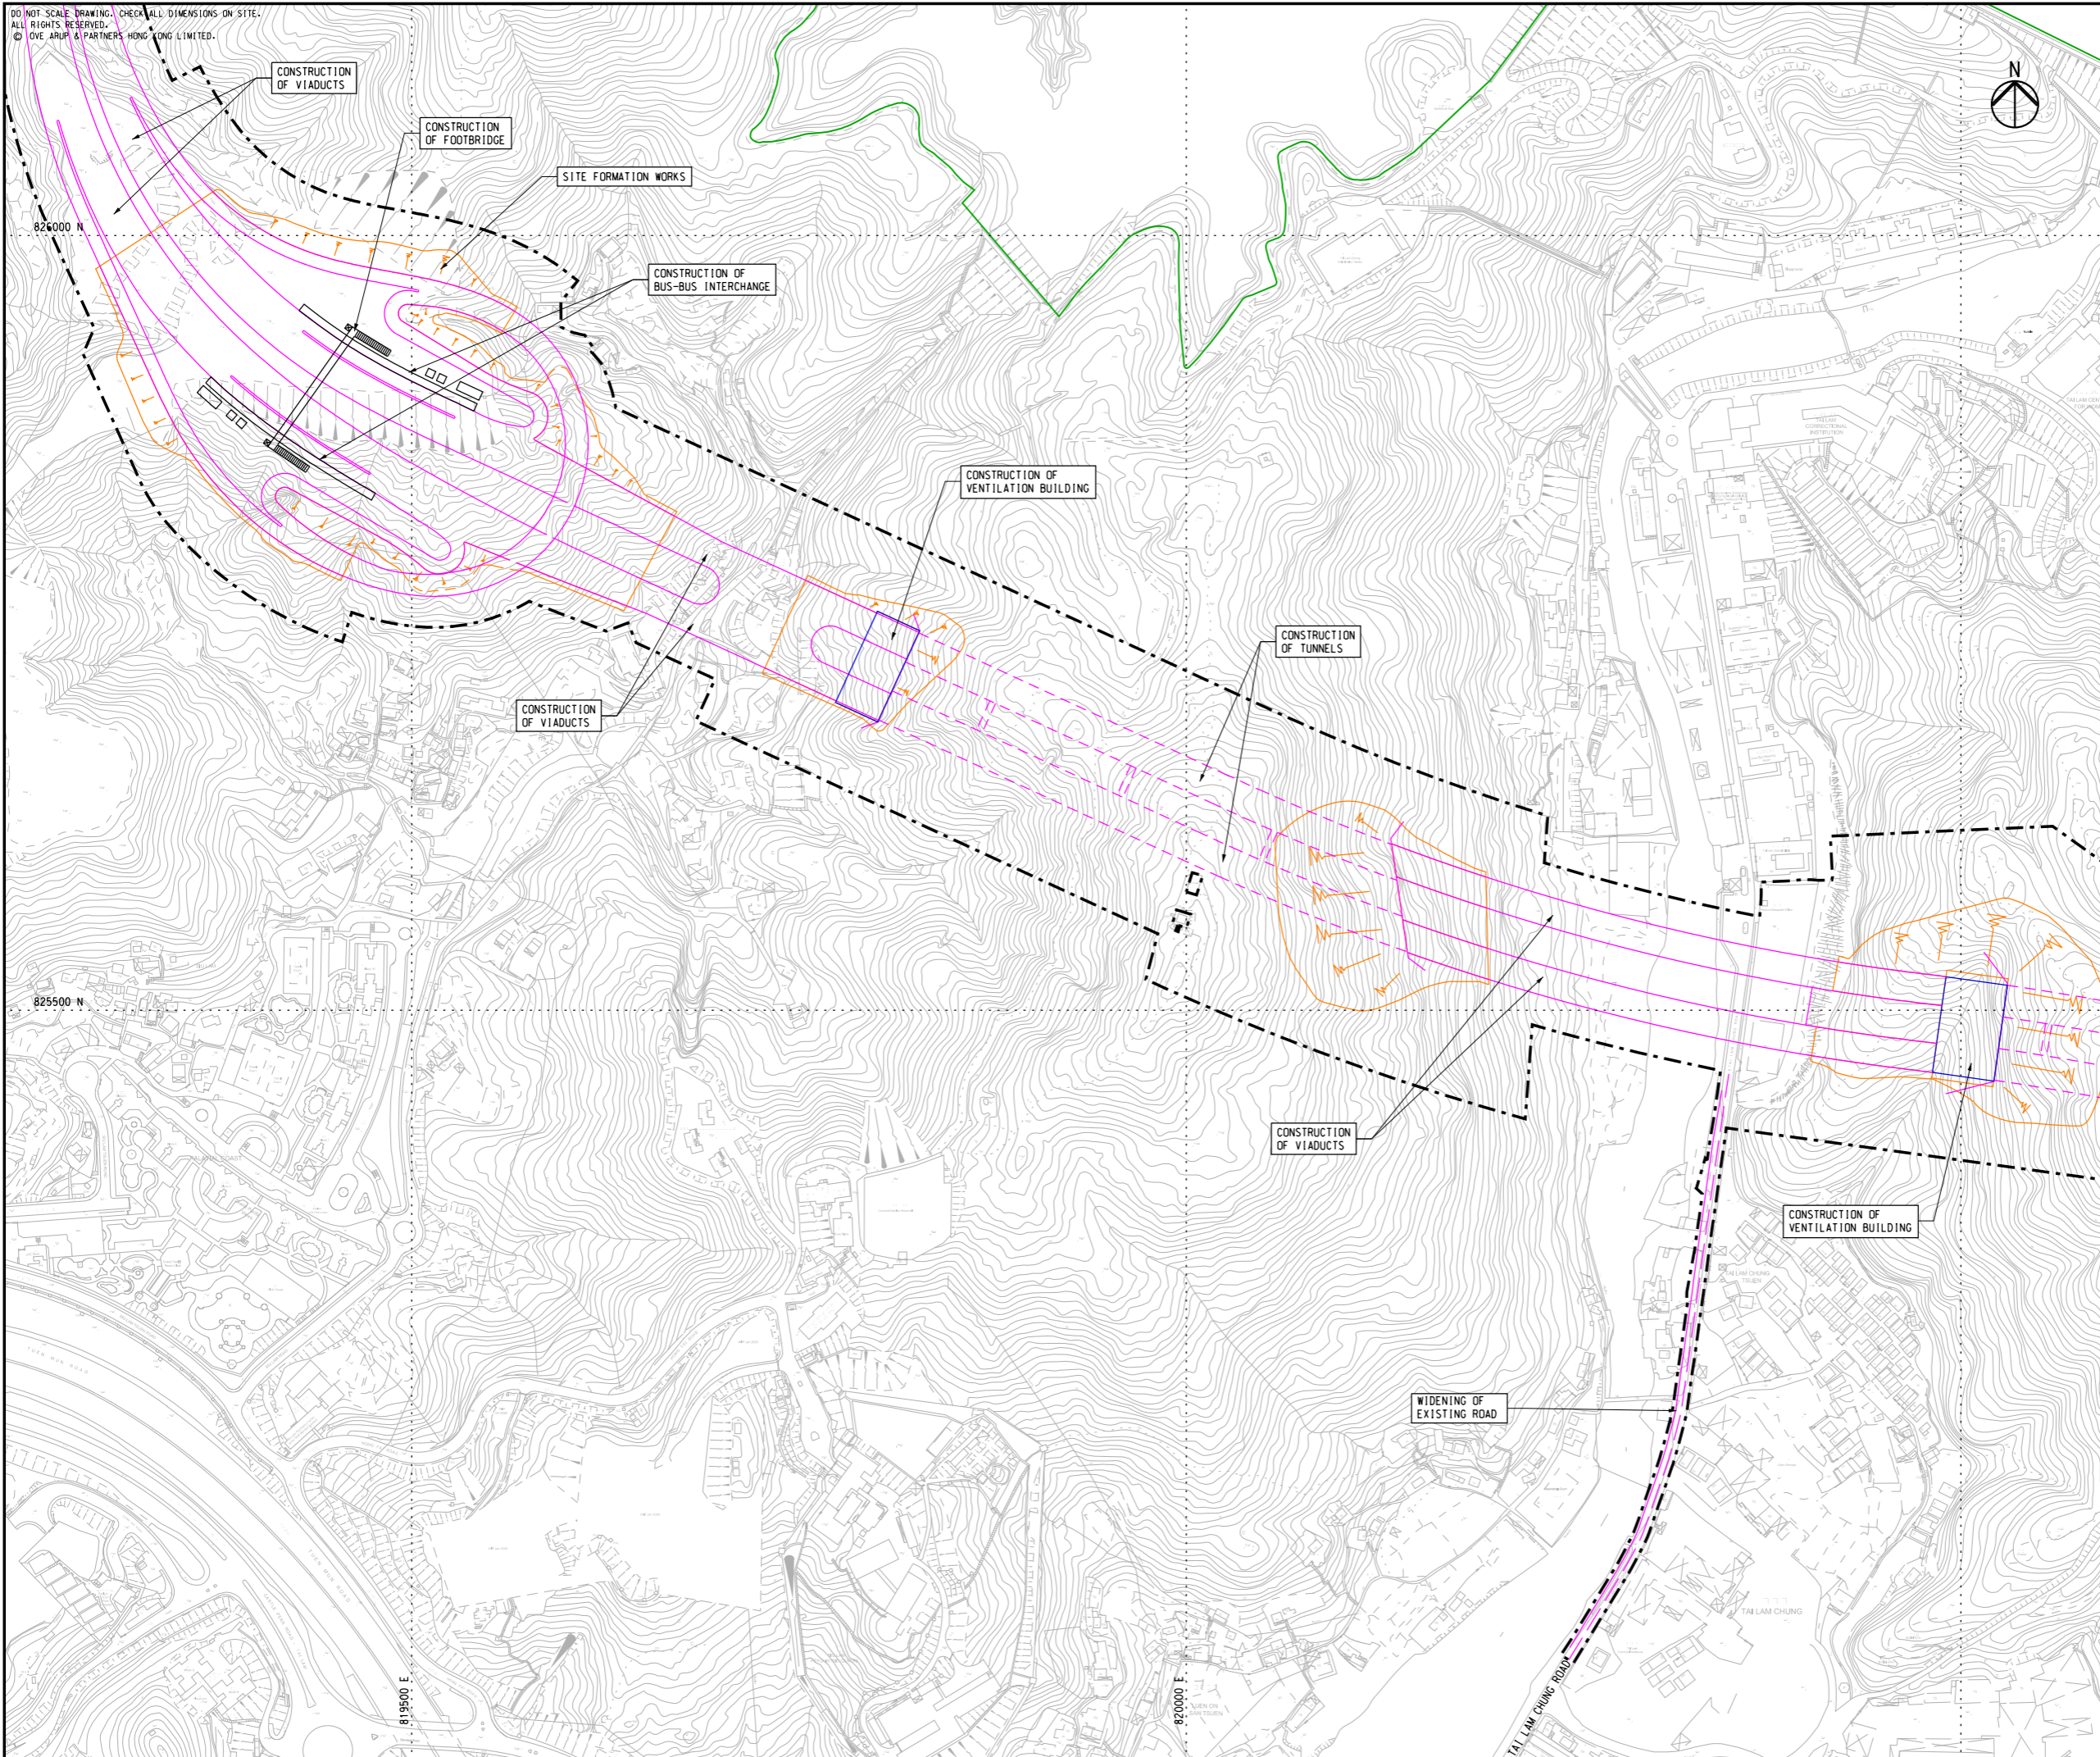

NOTES

1. FOR NOTES AND LEGEND, REFER TO FIGURE 2.2c.

C	THIRD ISSUE	EF	07/23
B	SECOND ISSUE	EF	05/23
A	FIRST ISSUE	EF	04/23
Rev	Description	By	Date

Consultant

ARUP

Project title
 Agreement No. CE 13/2021 (HY)
 Route 11 (Section between
 Yuen Long and North Lantau)
 - Investigation


Drawing title
**GENERAL LAYOUT
 - SHEET 4**

Drawing no. FIGURE 2.2d		Rev. C	
Drawn RY	Date 04/23	Checked IL	Approved SK
Scale 1:4000 @ A3		Status PRELIMINARY	

COPYRIGHT RESERVED

 路政署
HIGHWAYS DEPARTMENT

DO NOT SCALE DRAWING. CHECK ALL DIMENSIONS ON SITE.
 ALL RIGHTS RESERVED.
 © OVE ARUP & PARTNERS HONG KONG LIMITED.

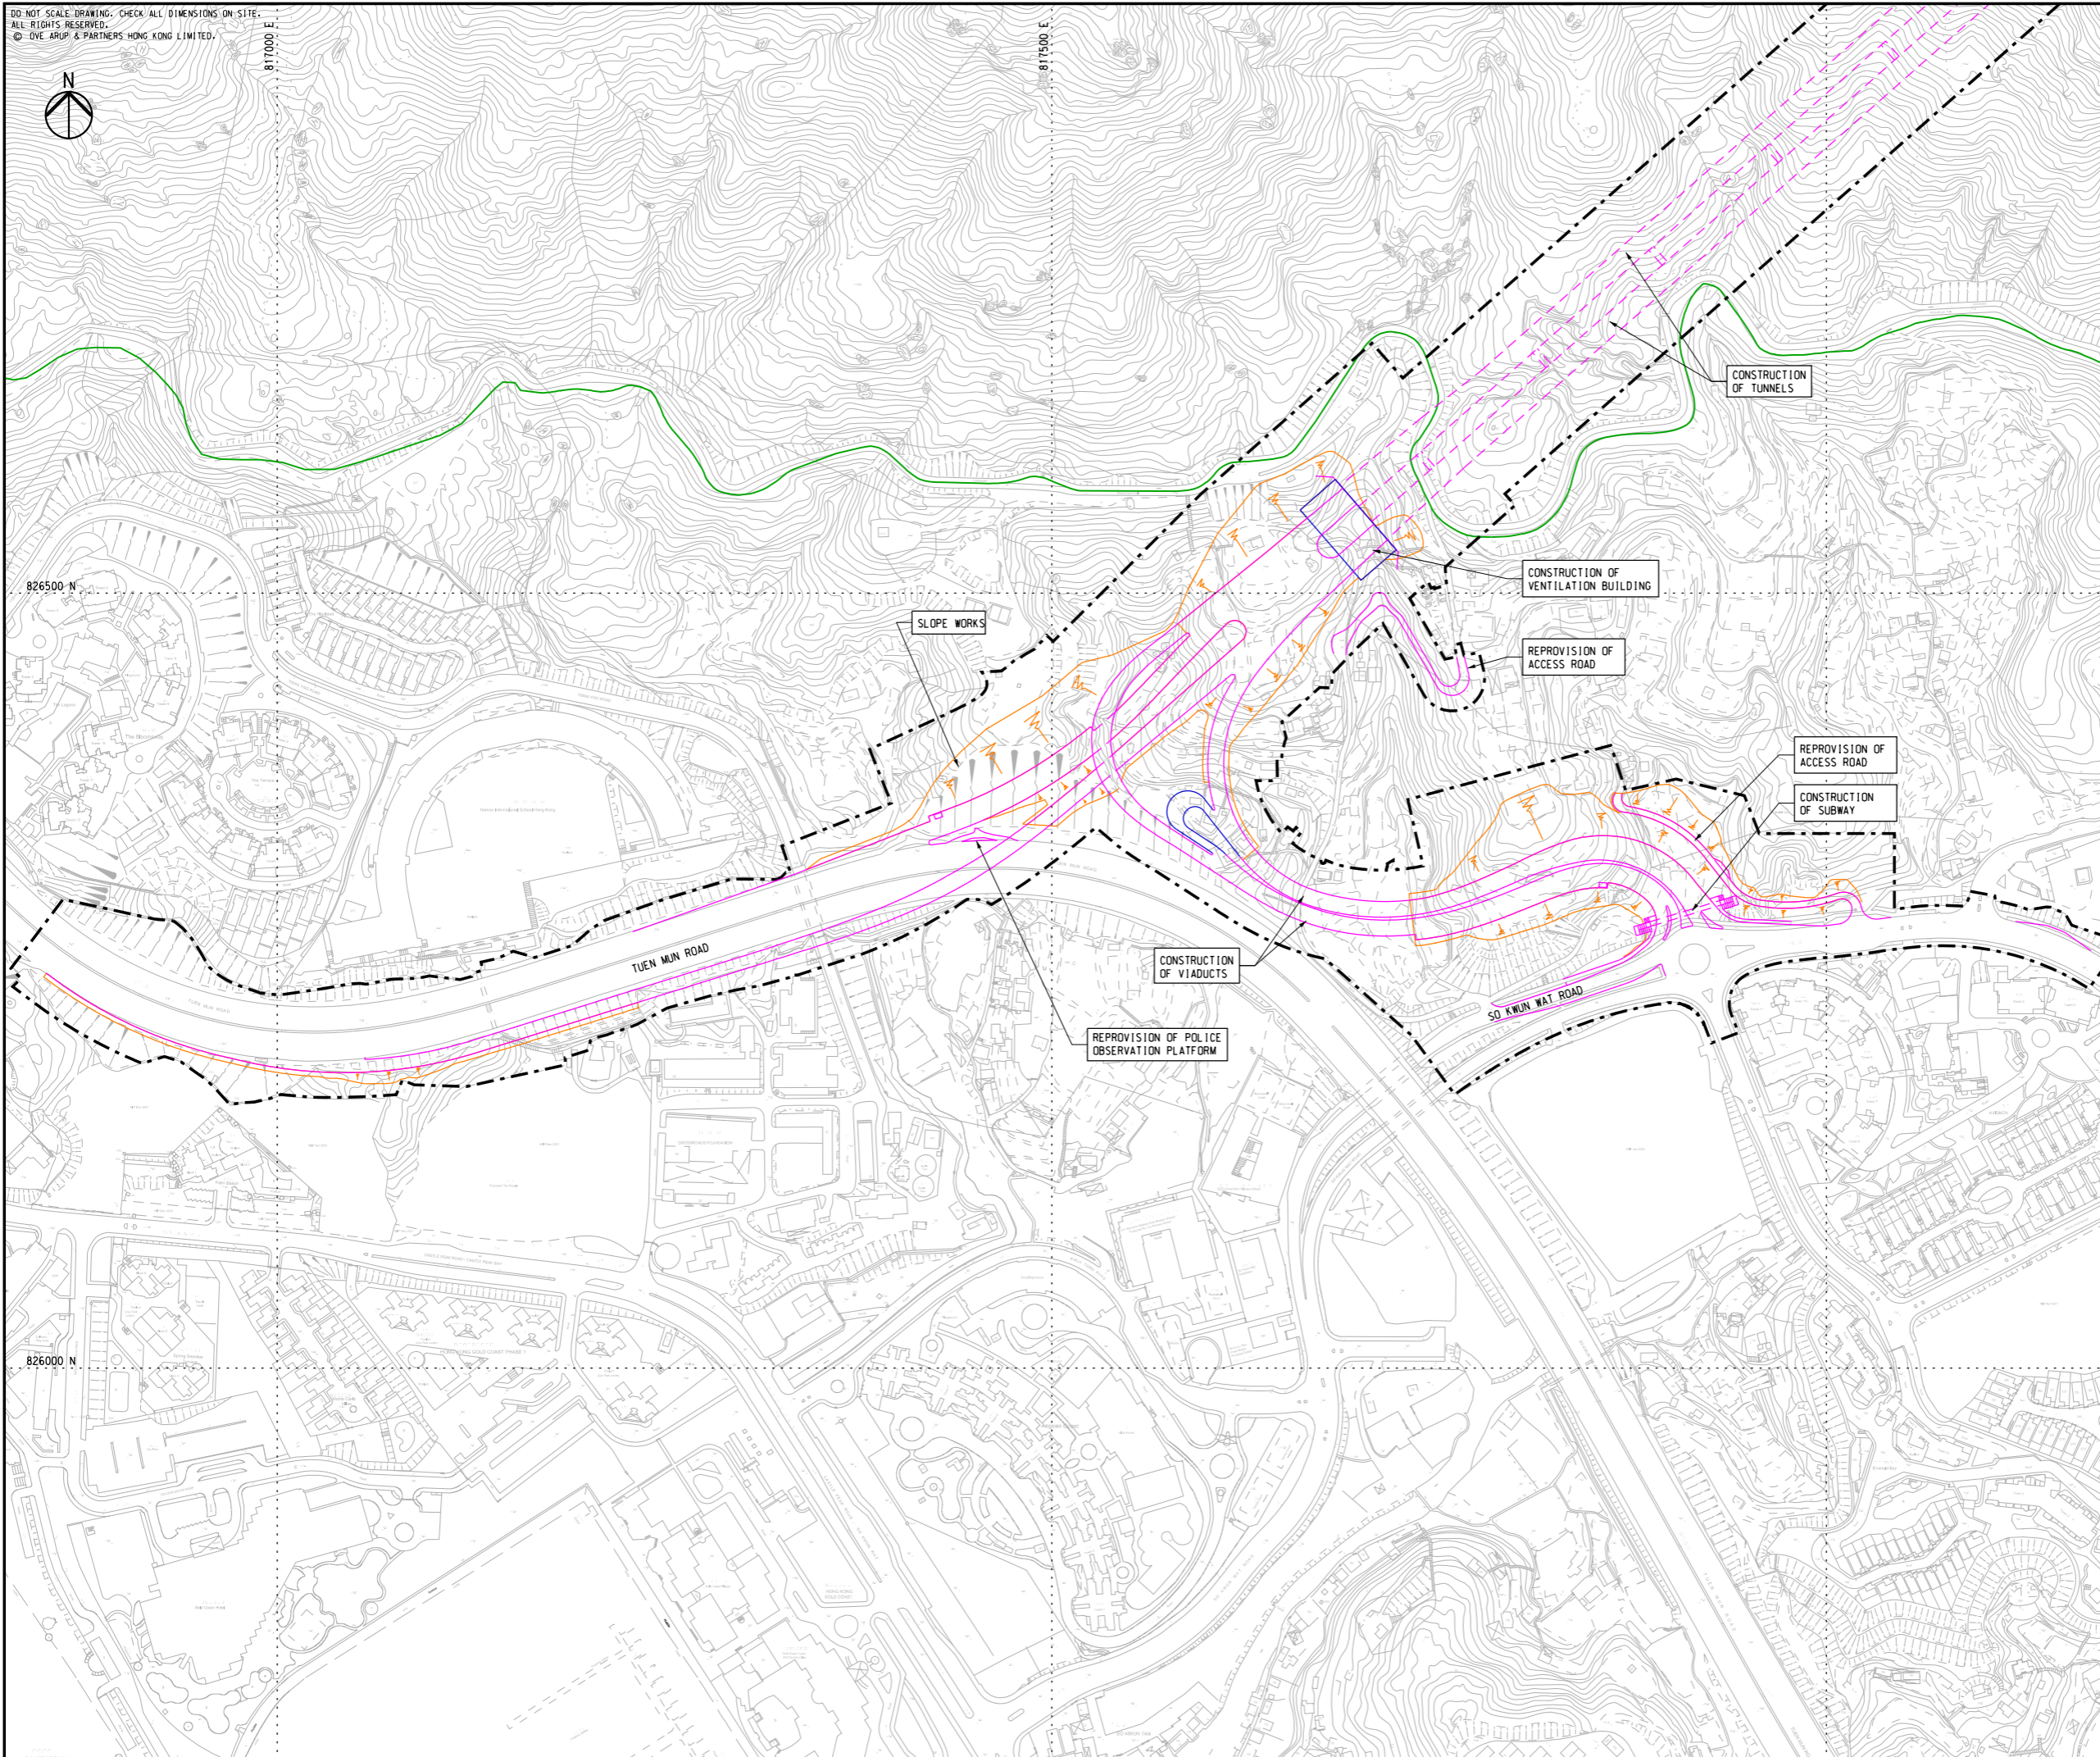

NOTES

1. FOR NOTES AND LEGEND, REFER TO FIGURE 2.2a.

C	THIRD ISSUE	EF	07/23
B	SECOND ISSUE	EF	05/23
A	FIRST ISSUE	EF	04/23
Rev	Description	By	Date

Consultant

ARUP

Project title
 Agreement No. CE 13/2021 (HY)
 Route 11 (Section between
 Yuen Long and North Lantau)
 - Investigation


Drawing title
GENERAL LAYOUT
 - SHEET 5

Drawing no. FIGURE 2.2e		Rev. C	
Drawn RY	Date 04/23	Checked IL	Approved SK
Scale 1:4000 @ A3		Status PRELIMINARY	

COPYRIGHT RESERVED



DO NOT SCALE DRAWING. CHECK ALL DIMENSIONS ON SITE.
 ALL RIGHTS RESERVED.
 © OVE ARUP & PARTNERS HONG KONG LIMITED.

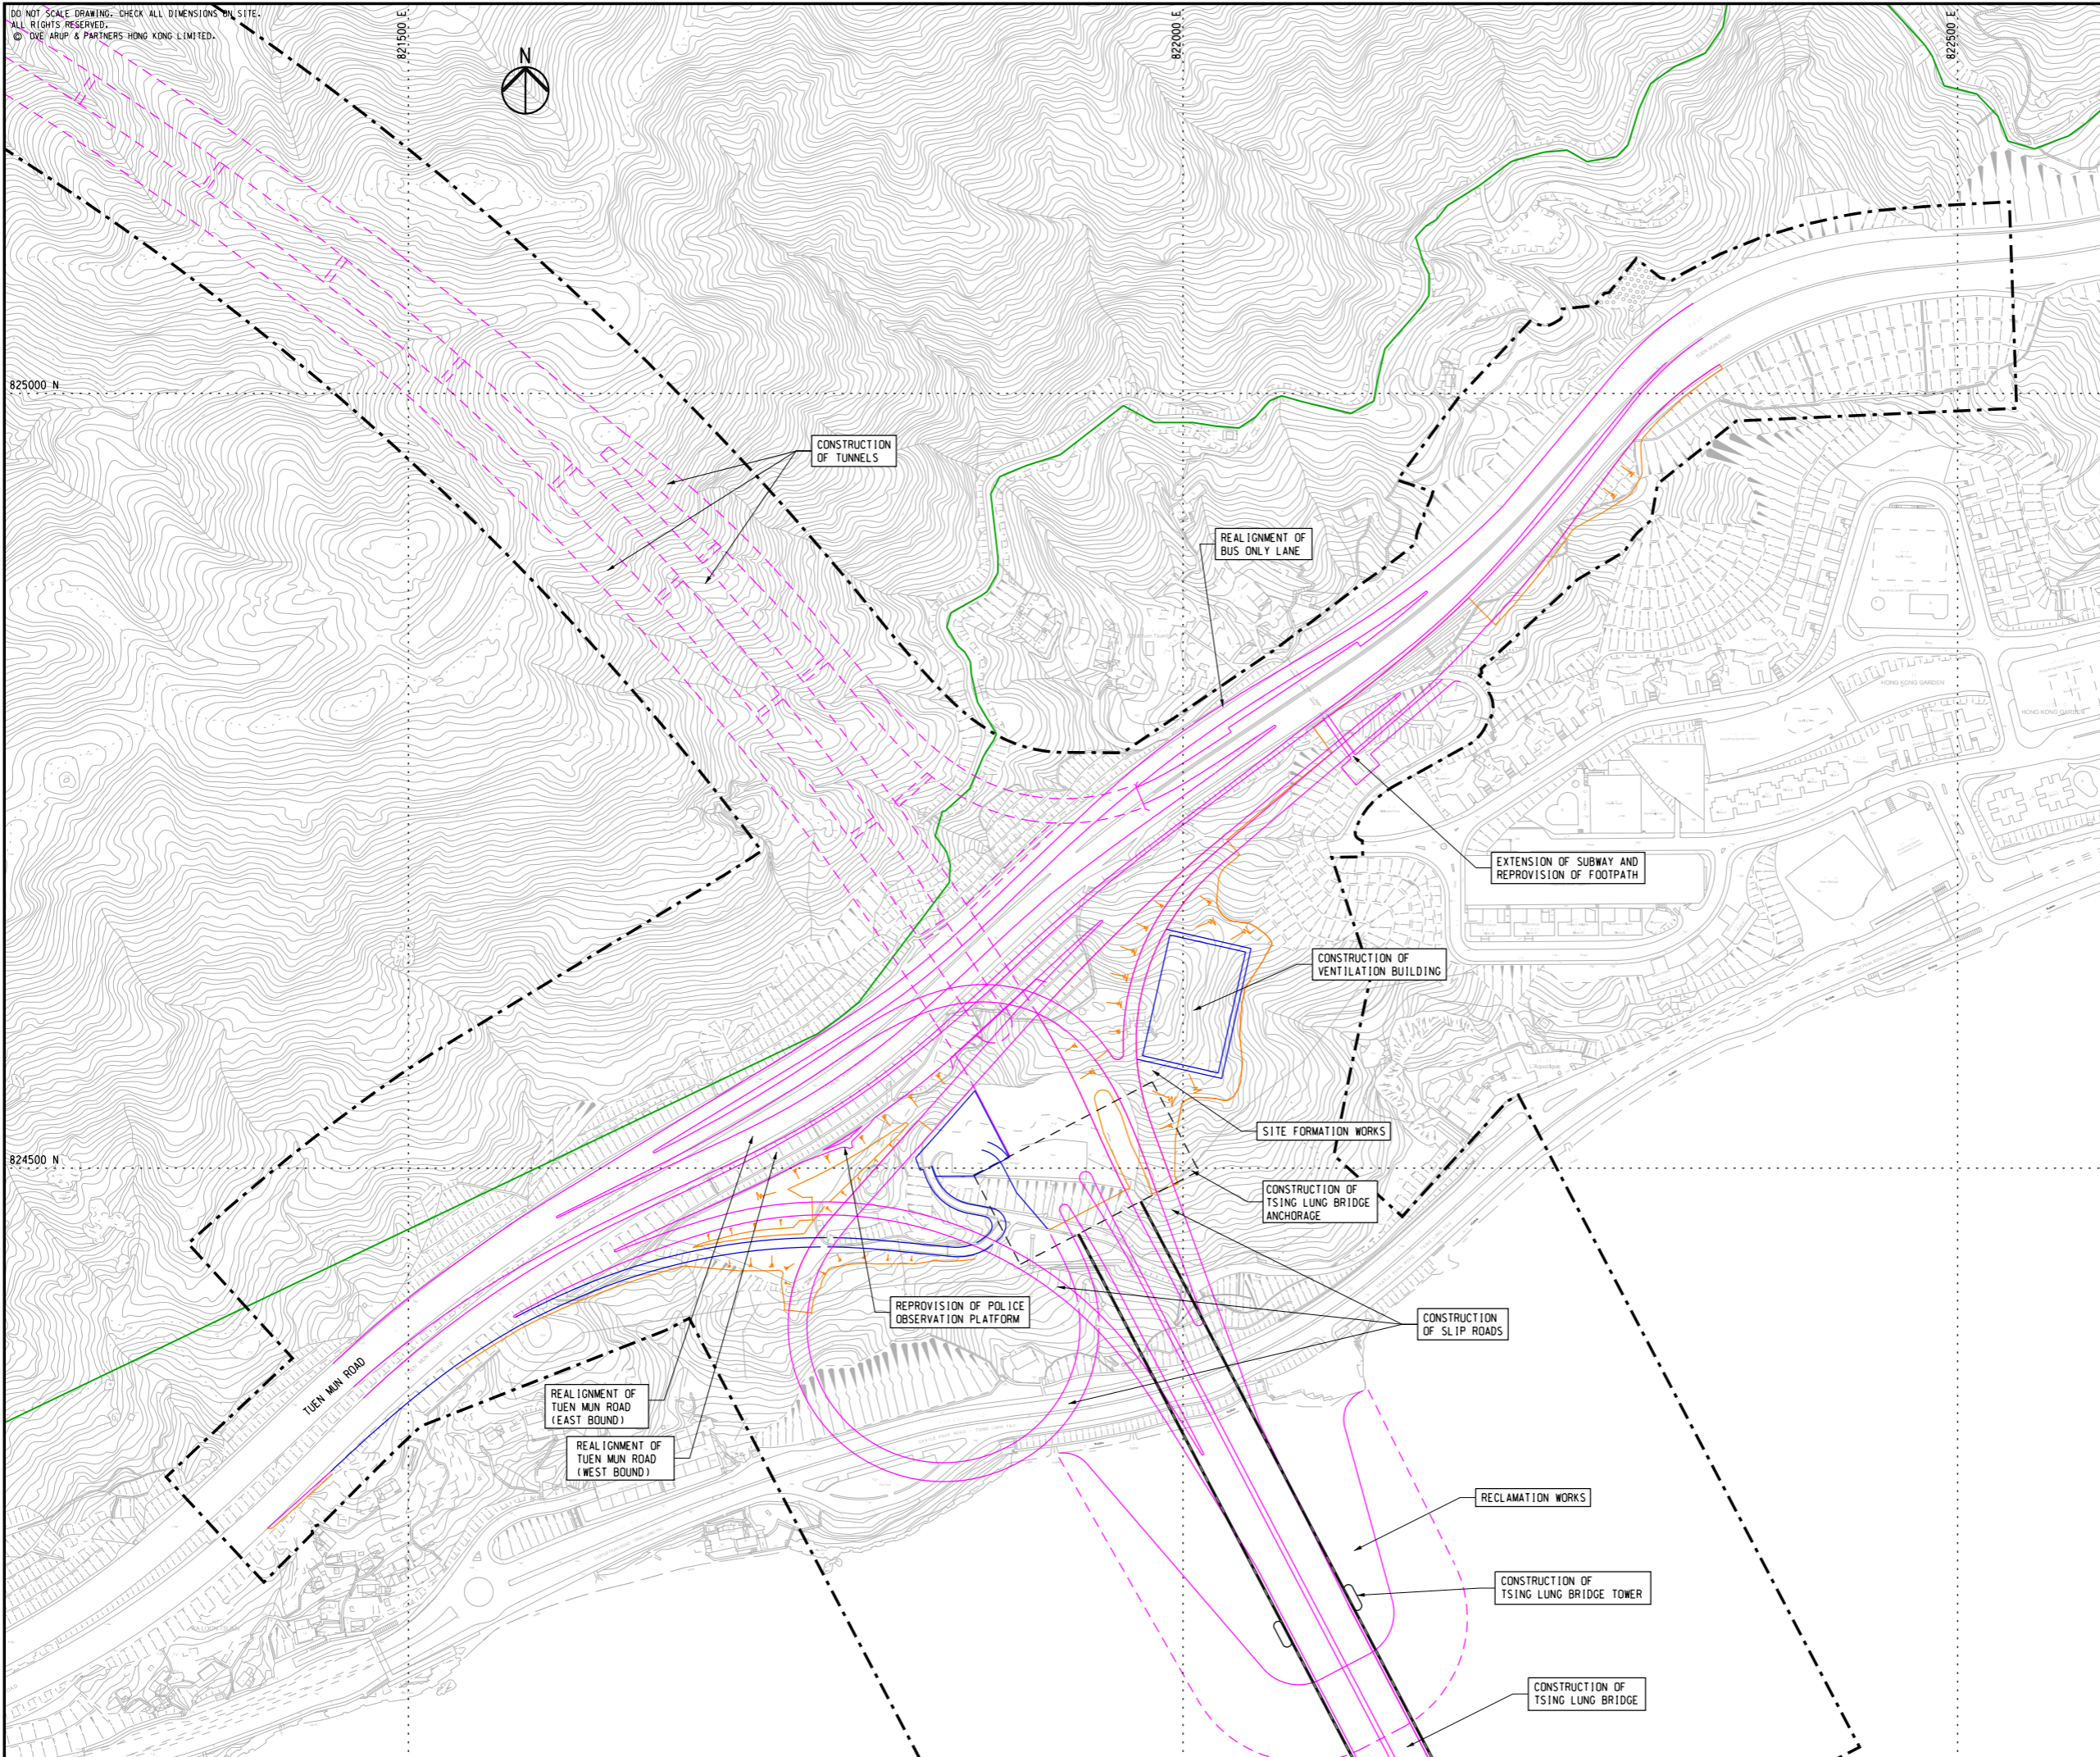

NOTES

1. FOR NOTES AND LEGEND, REFER TO FIGURE 2.2a.

C	THIRD ISSUE	EF	07/23
B	SECOND ISSUE	EF	05/23
A	FIRST ISSUE	EF	04/23
Rev	Description	By	Date

Consultant

ARUP

Project title
 Agreement No. CE 13/2021 (HY)
 Route 11 (Section between
 Yuen Long and North Lantau)
 - Investigation

Drawing title
**GENERAL LAYOUT
 - SHEET 6**

Drawing no. FIGURE 2.2f		Rev. C	
Drawn RY	Date 04/23	Checked IL	Approved SK
Scale 1:4000 @ A3		Status PRELIMINARY	

COPYRIGHT RESERVED

 **路政署
HIGHWAYS DEPARTMENT**

DO NOT SCALE DRAWING. CHECK ALL DIMENSIONS ON SITE.
 ALL RIGHTS RESERVED.
 © DVE ARUP & PARTNERS HONG KONG LIMITED.




823000 N

822500 E

823000 E

822500 N

822500 E

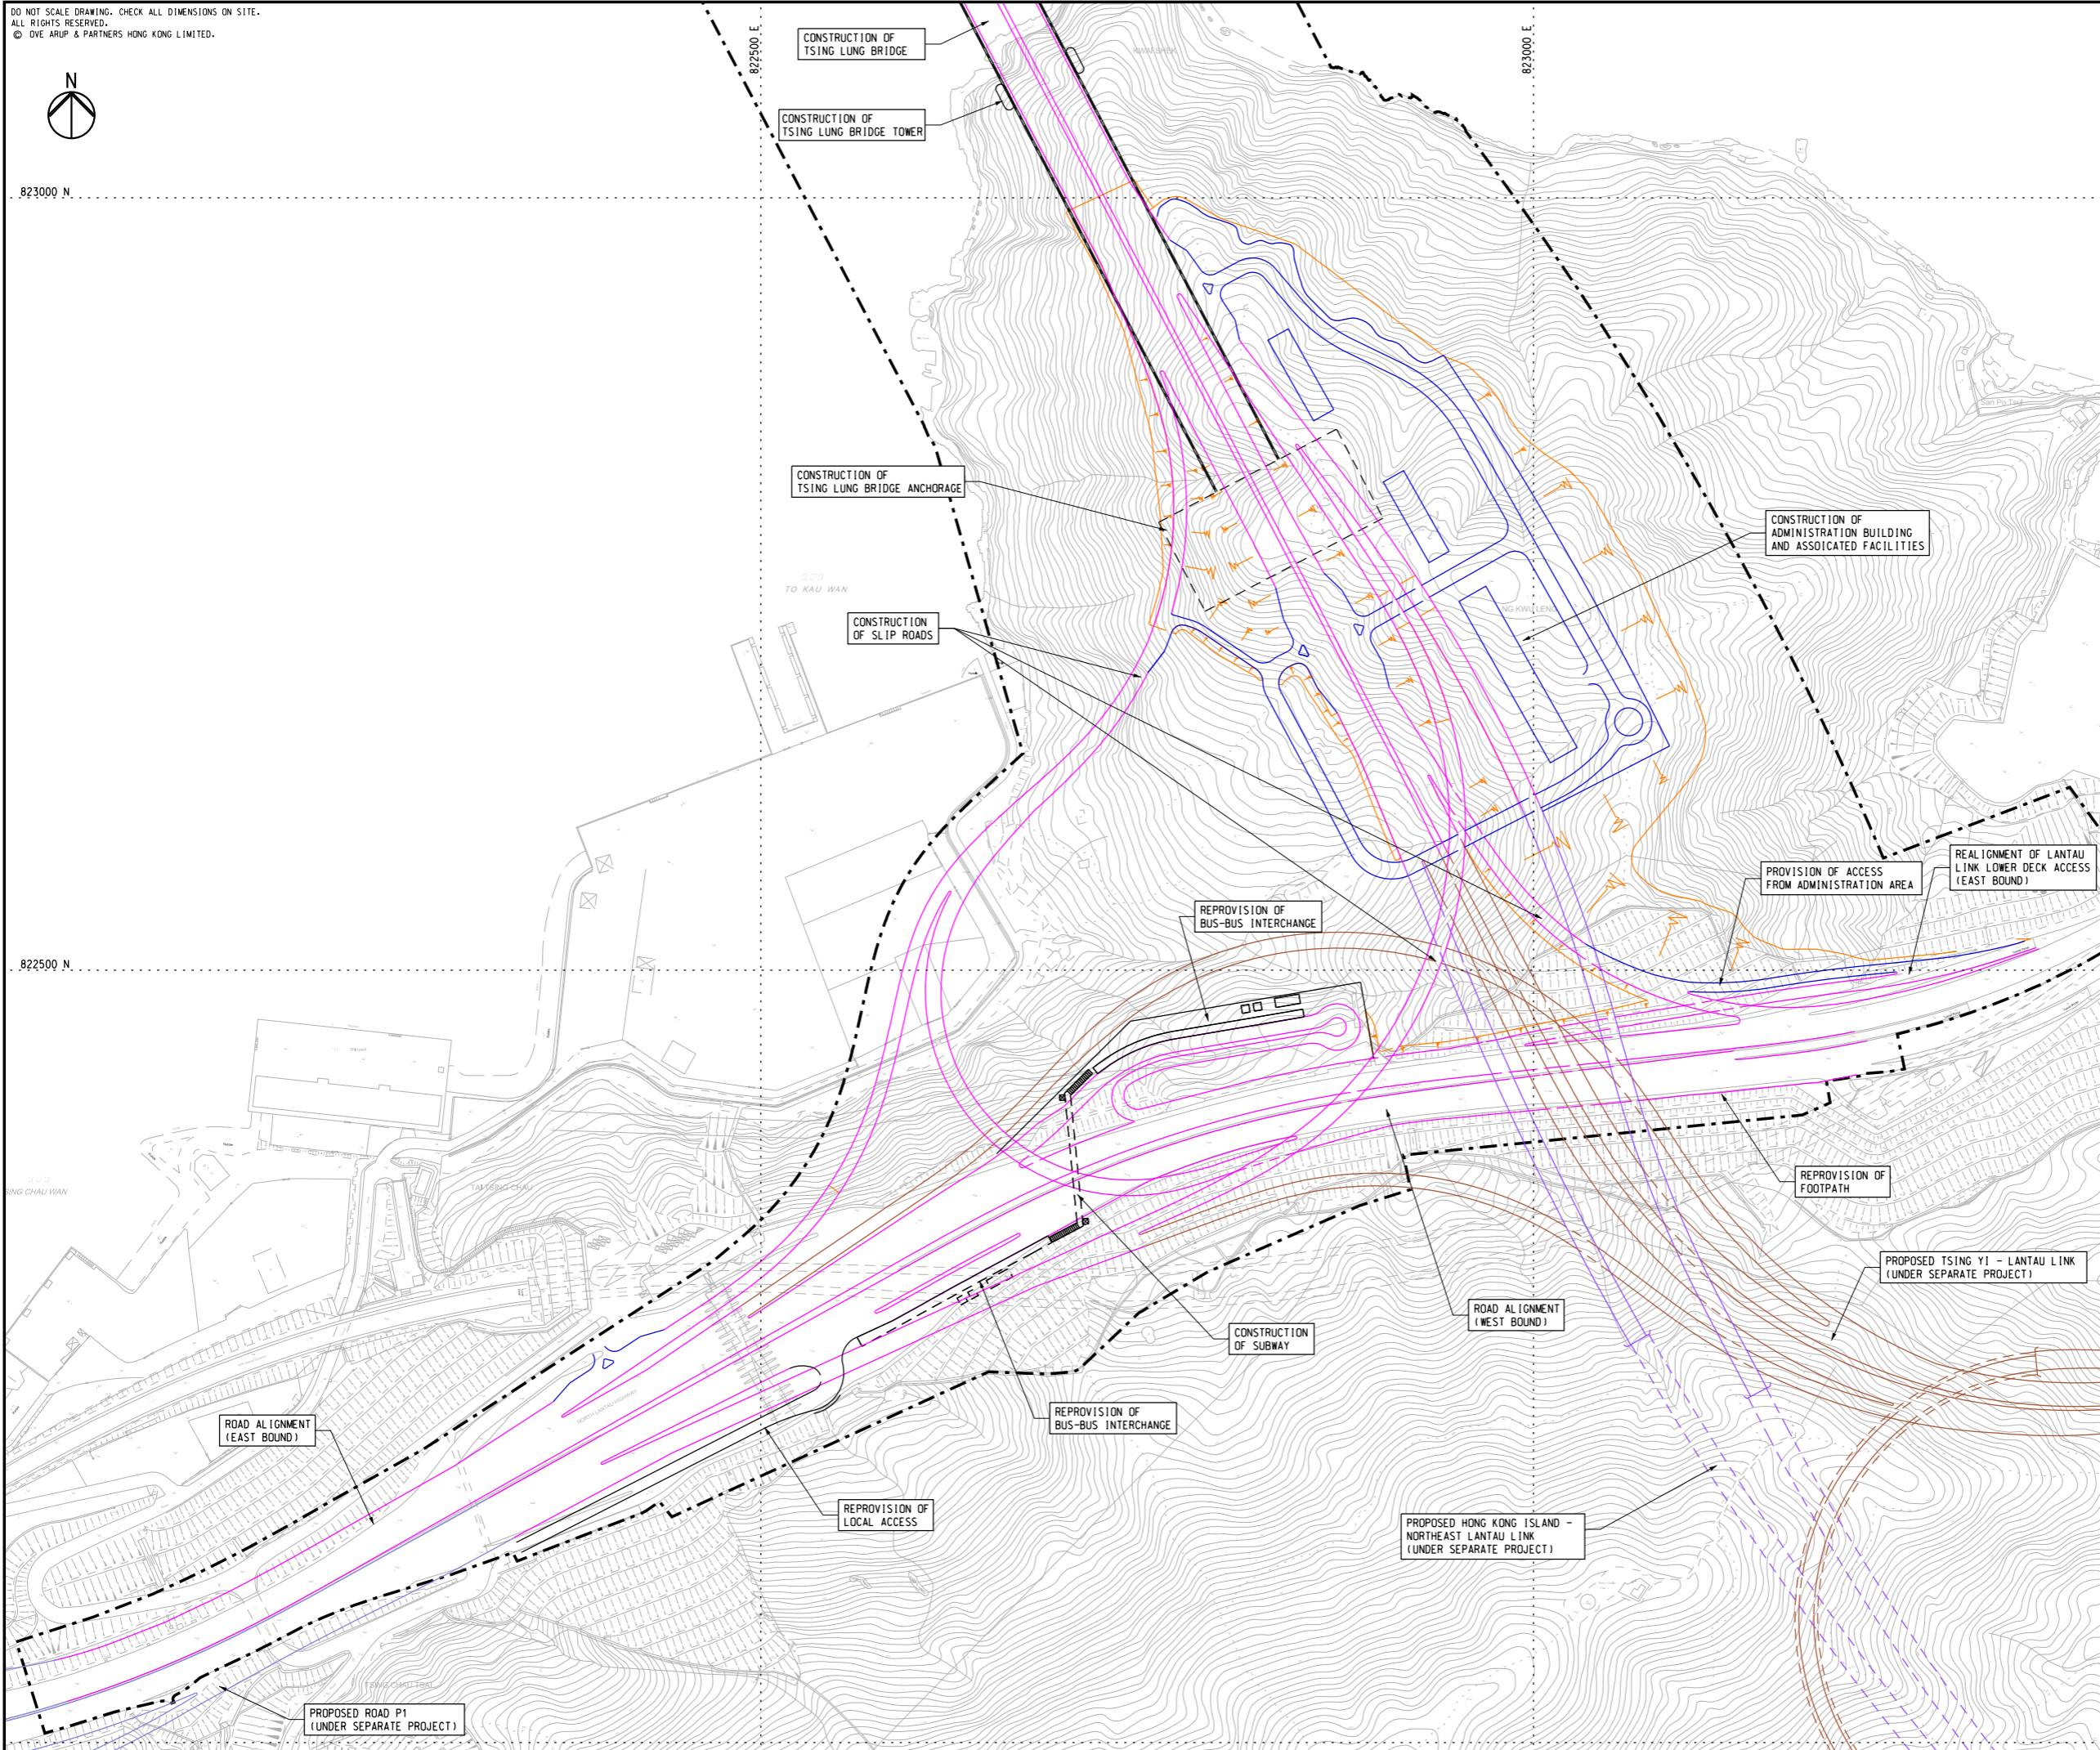

NOTES

1. FOR NOTES AND LEGEND, REFER TO FIGURE 2.2a.

C	THIRD ISSUE	EF	07/23
B	SECOND ISSUE	EF	05/23
A	FIRST ISSUE	EF	04/23
Rev	Description	By	Date



Project title
 Agreement No. CE 13/2021 (HY)
 Route 11 (Section between Yuen Long and North Lantau)
 - Investigation


Drawing title
GENERAL LAYOUT
 - SHEET 7

Drawing no. FIGURE 2.2g		Rev. C	
Drawn RY	Date 04/23	Checked IL	Approved SK
Scale 1:4000 @ A3		Status PRELIMINARY	




COPYRIGHT RESERVED

DO NOT SCALE DRAWING. CHECK ALL DIMENSIONS ON SITE.
ALL RIGHTS RESERVED.
© OVE ARUP & PARTNERS HONG KONG LIMITED.

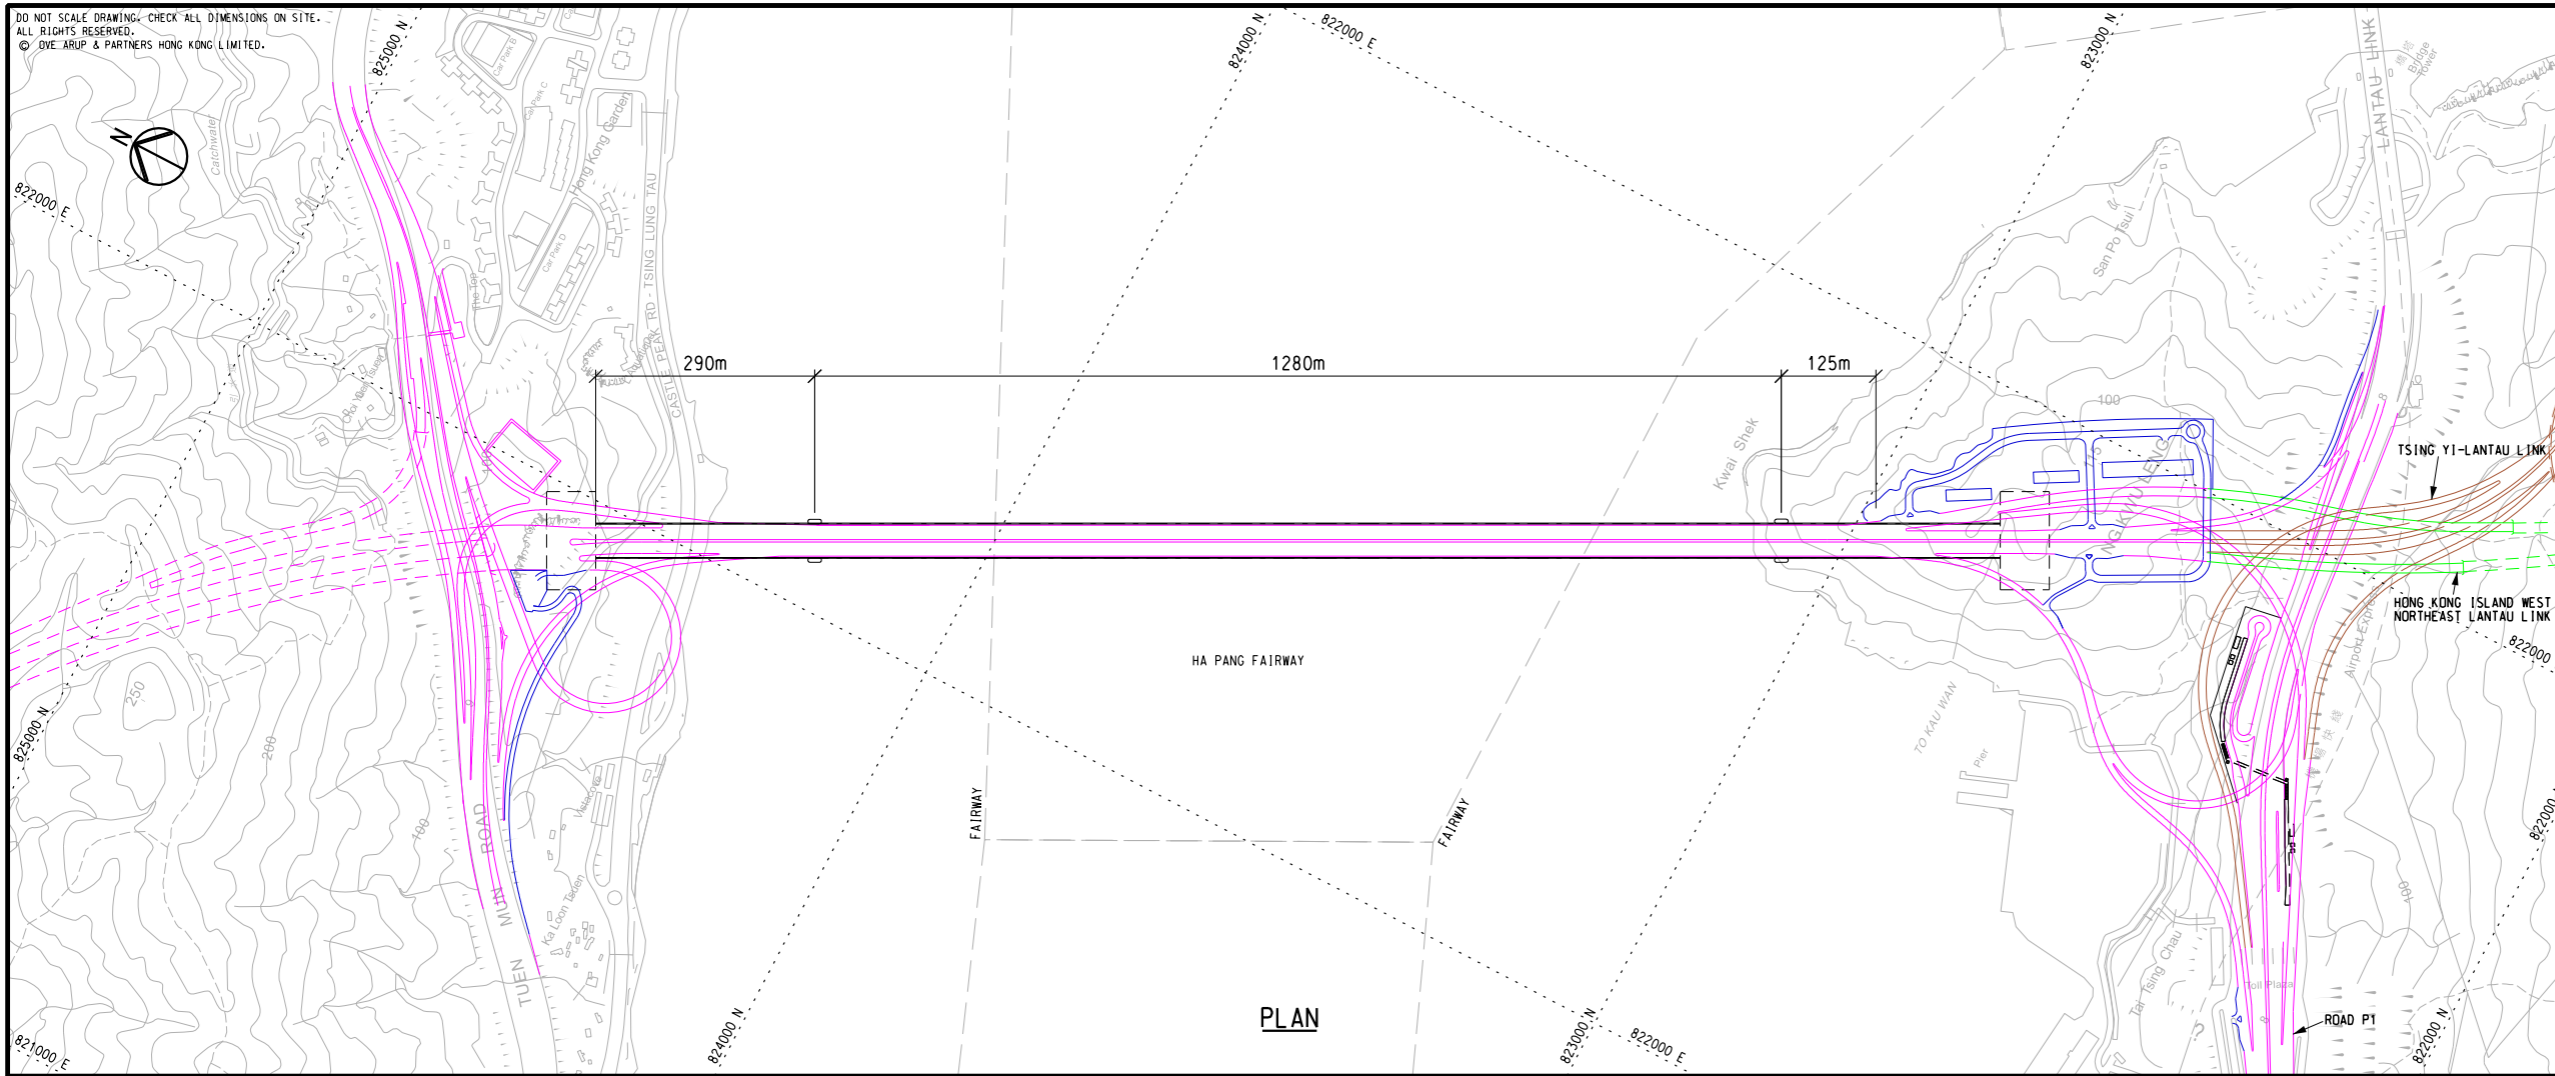

PLAN

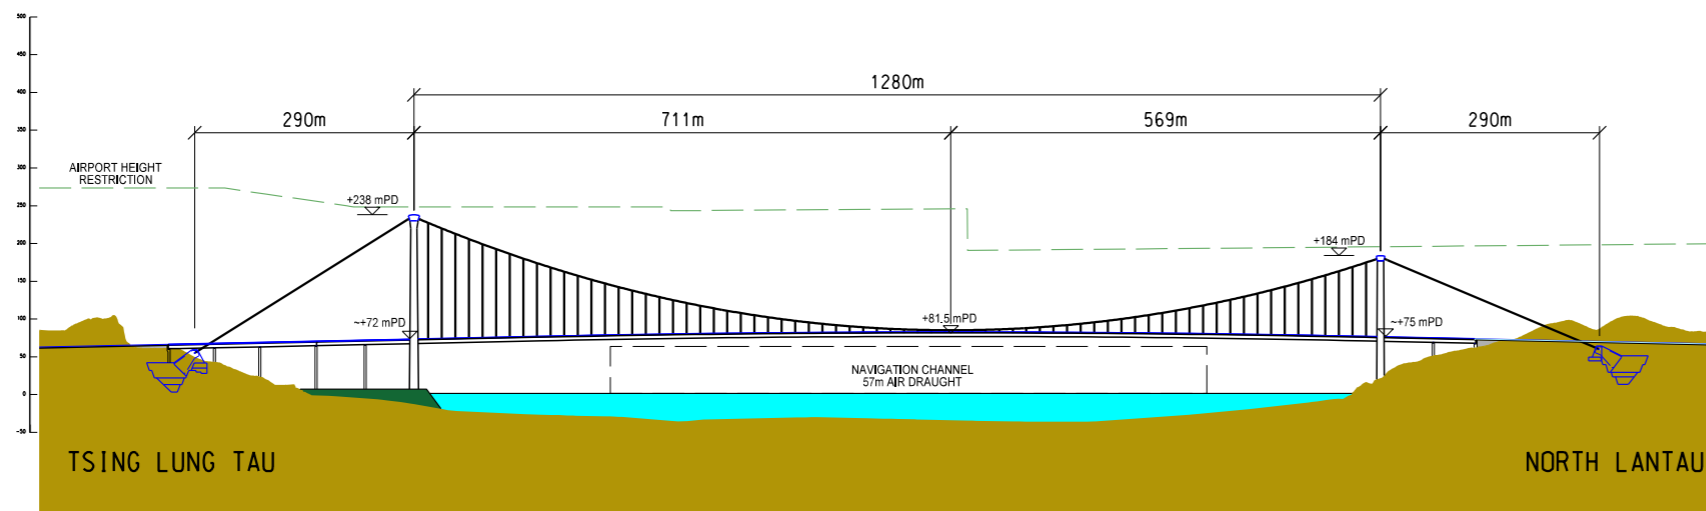

ELEVATION

Rev	Description	By	Date
B	SECOND ISSUE	EF	05/23
A	FIRST ISSUE	EL	04/23

Consultant

ARUP

Project title
Agreement No. CE 13/2021 (HY)
Route 11 (Section between
Yuen Long and North Lantau)
- Investigation

Drawing title
GENERAL LAYOUT
- TSING LUNG BRIDGE

Drawing no. FIGURE 2.2h		Rev. B	
Drawn RY	Date 04/23	Checked PV	Approved SK
Scale 1:10000 @ A3		Status SCHEMATIC	

COPYRIGHT RESERVED

 路政署
HIGHWAYS DEPARTMENT