


DO NOT SCALE DRAWING. CHECK ALL DIMENSIONS ON SITE.  
ALL RIGHTS RESERVED.  
© OVE ARUP & PARTNERS HONG KONG LIMITED.

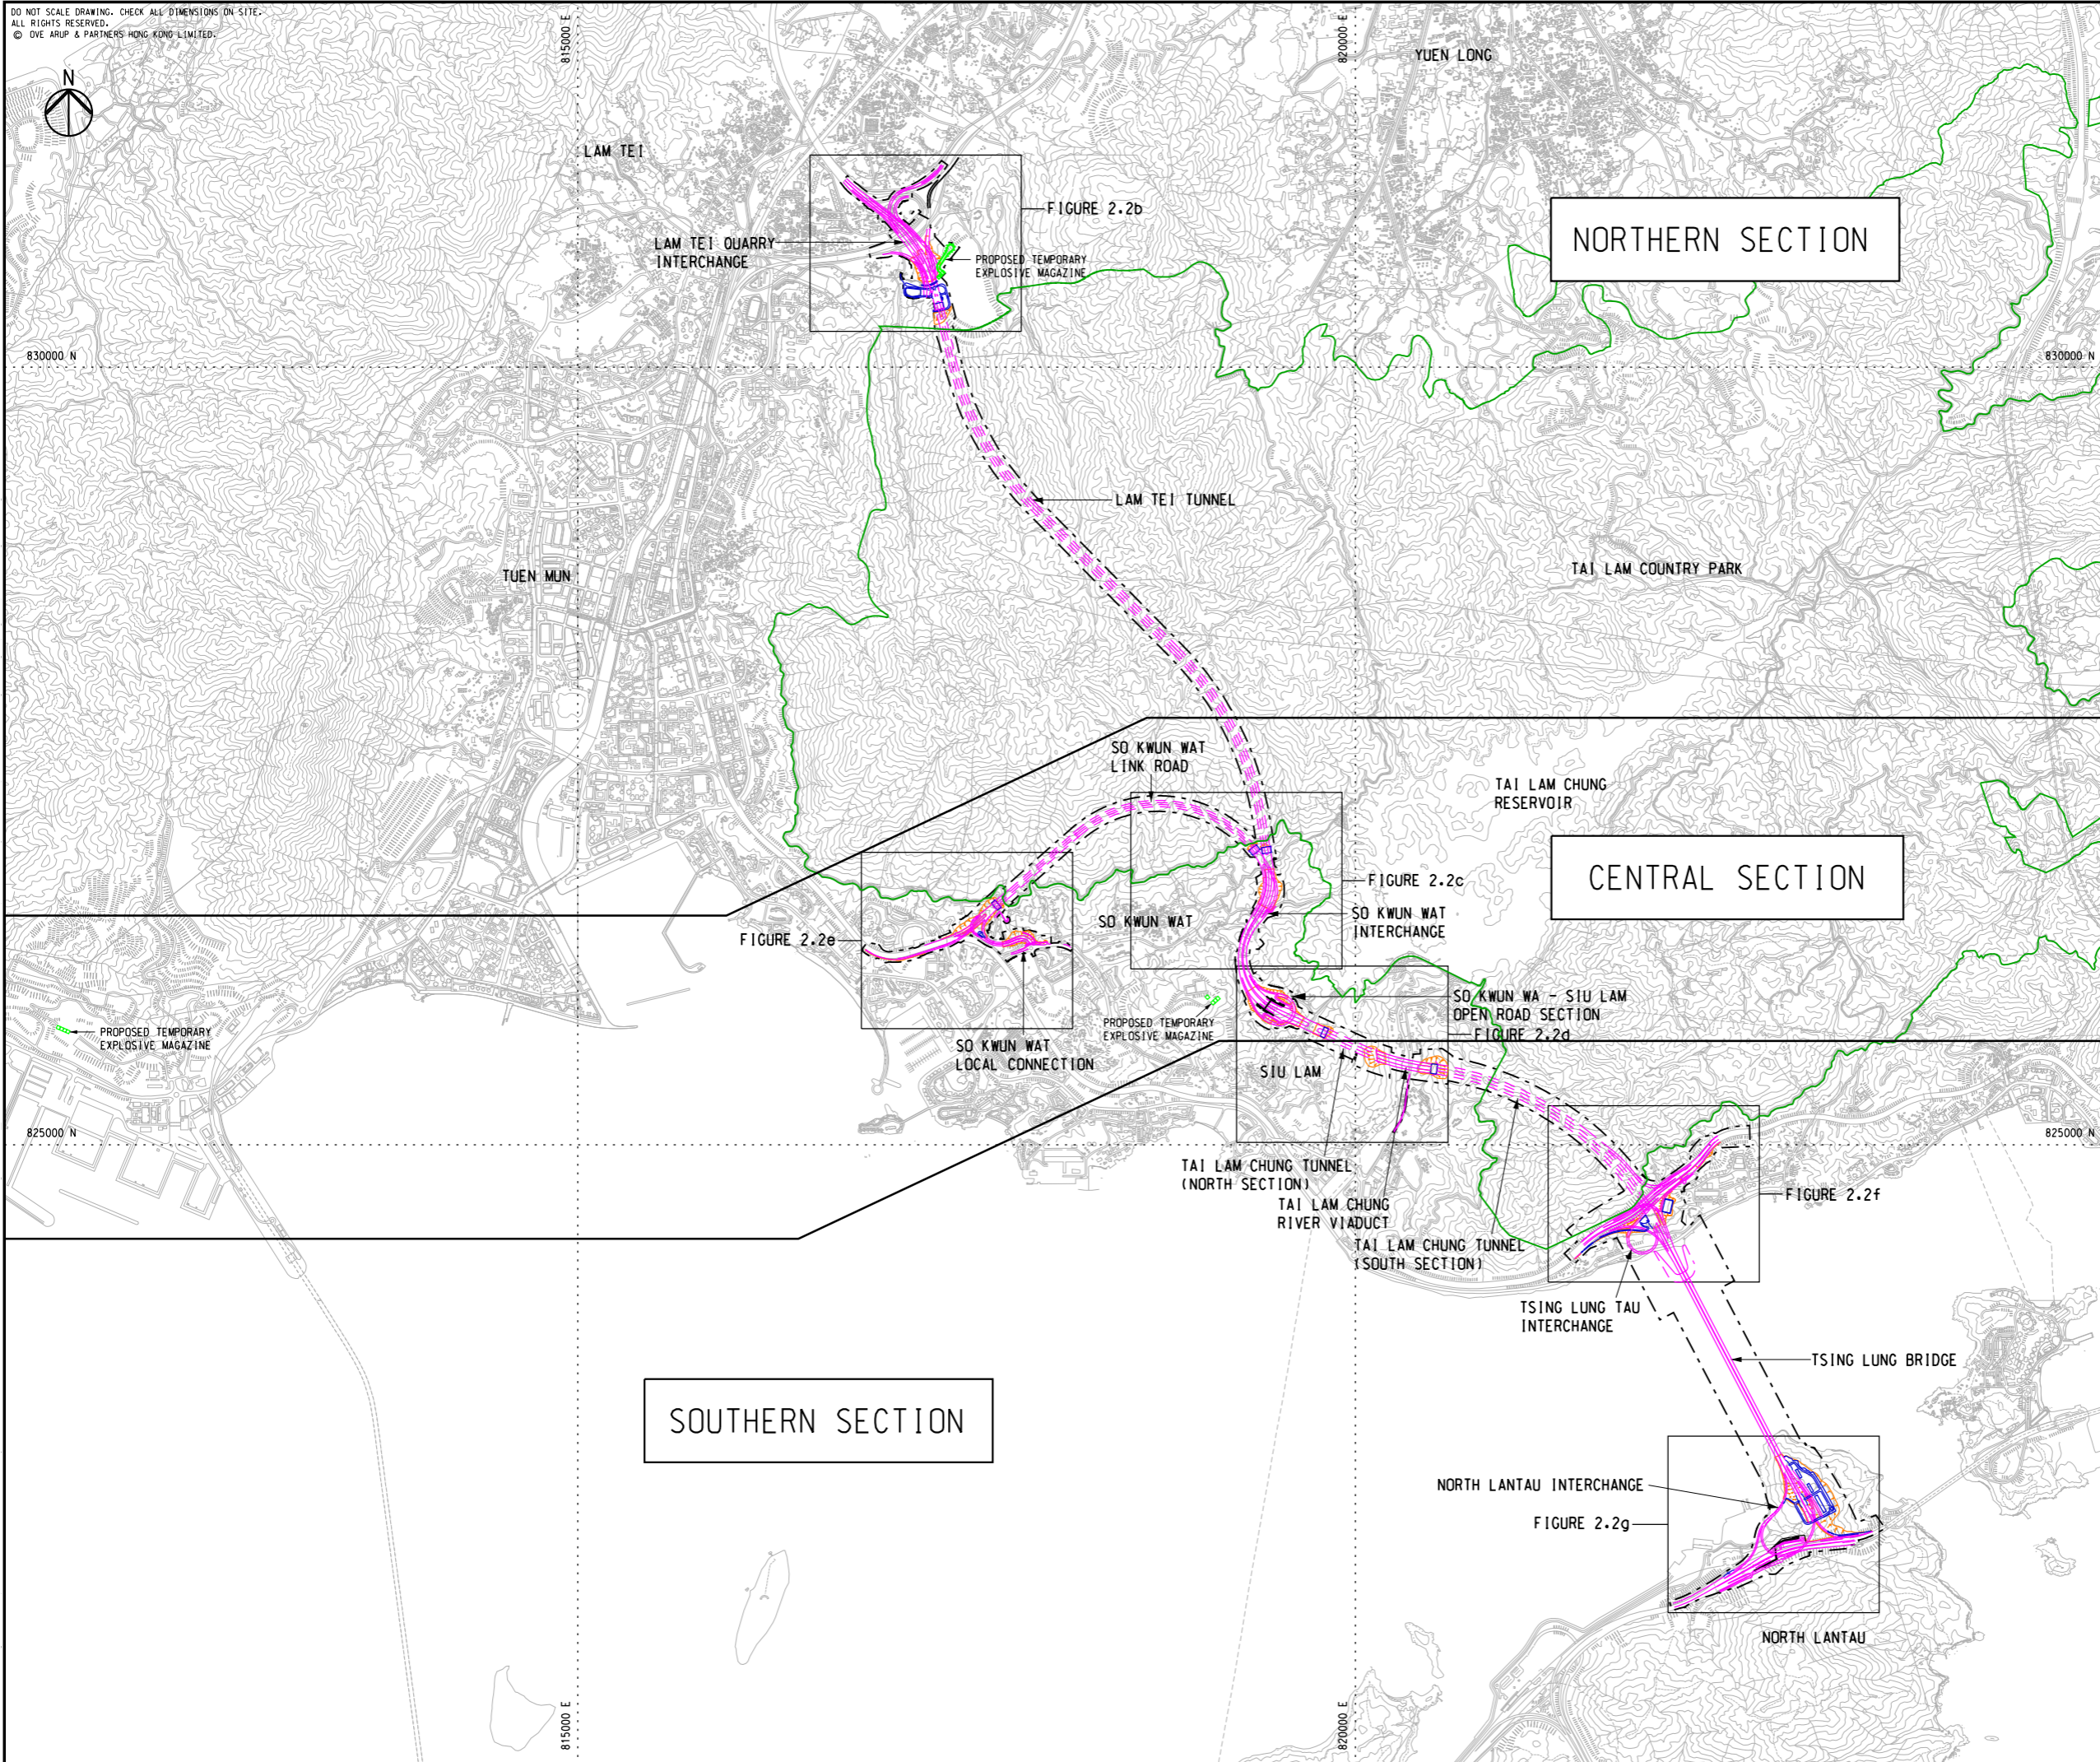

**LEGEND**

- PROPOSED LIMIT OF WORKS
- PROPOSED ROUTE 11
- TAI LAM COUNTRY PARK
- PROPOSED SLOPE WORK
- PROPOSED ADMINISTRATION BUILDING AND OPERATION AND MAINTENANCE AREA
- PROPOSED EXPLOSIVE MAGAZINE SITE
- PROPOSED TUEN MUN BYPASS (UNDER SEPARATE PROJECT)
- PROPOSED TSING YI - LANTAU LINK (UNDER SEPARATE PROJECT)
- PROPOSED HONG KONG ISLAND - NORTHEAST LANTAU LINK (UNDER SEPARATE PROJECT)
- PROPOSED ROAD P1 (UNDER SEPARATE PROJECT)

C	THIRD ISSUE	EF	07/23
B	SECOND ISSUE	EF	05/23
A	FIRST ISSUE	EF	04/23
Rev	Description	By	Date

Consultant  
**ARUP**

Project title  
Agreement No. CE 13/2021 (HY)  
Route 11 (Section between Yuen Long and North Lantau)  
- Investigation

Drawing title  
**GENERAL LAYOUT  
- SHEET 1**

Drawing no. <b>FIGURE 2.2a</b>		Rev. <b>C</b>	
Drawn RY	Date 04/23	Checked IL	Approved SK
Scale 1:40000 @ A3		Status <b>PRELIMINARY</b>	

COPYRIGHT RESERVED  
 路政署  
**HIGHWAYS DEPARTMENT**