


DO NOT SCALE DRAWING. CHECK ALL DIMENSIONS ON SITE.
 ALL RIGHTS RESERVED.
 © 2023 ARUP & PARTNERS HONG KONG LIMITED.

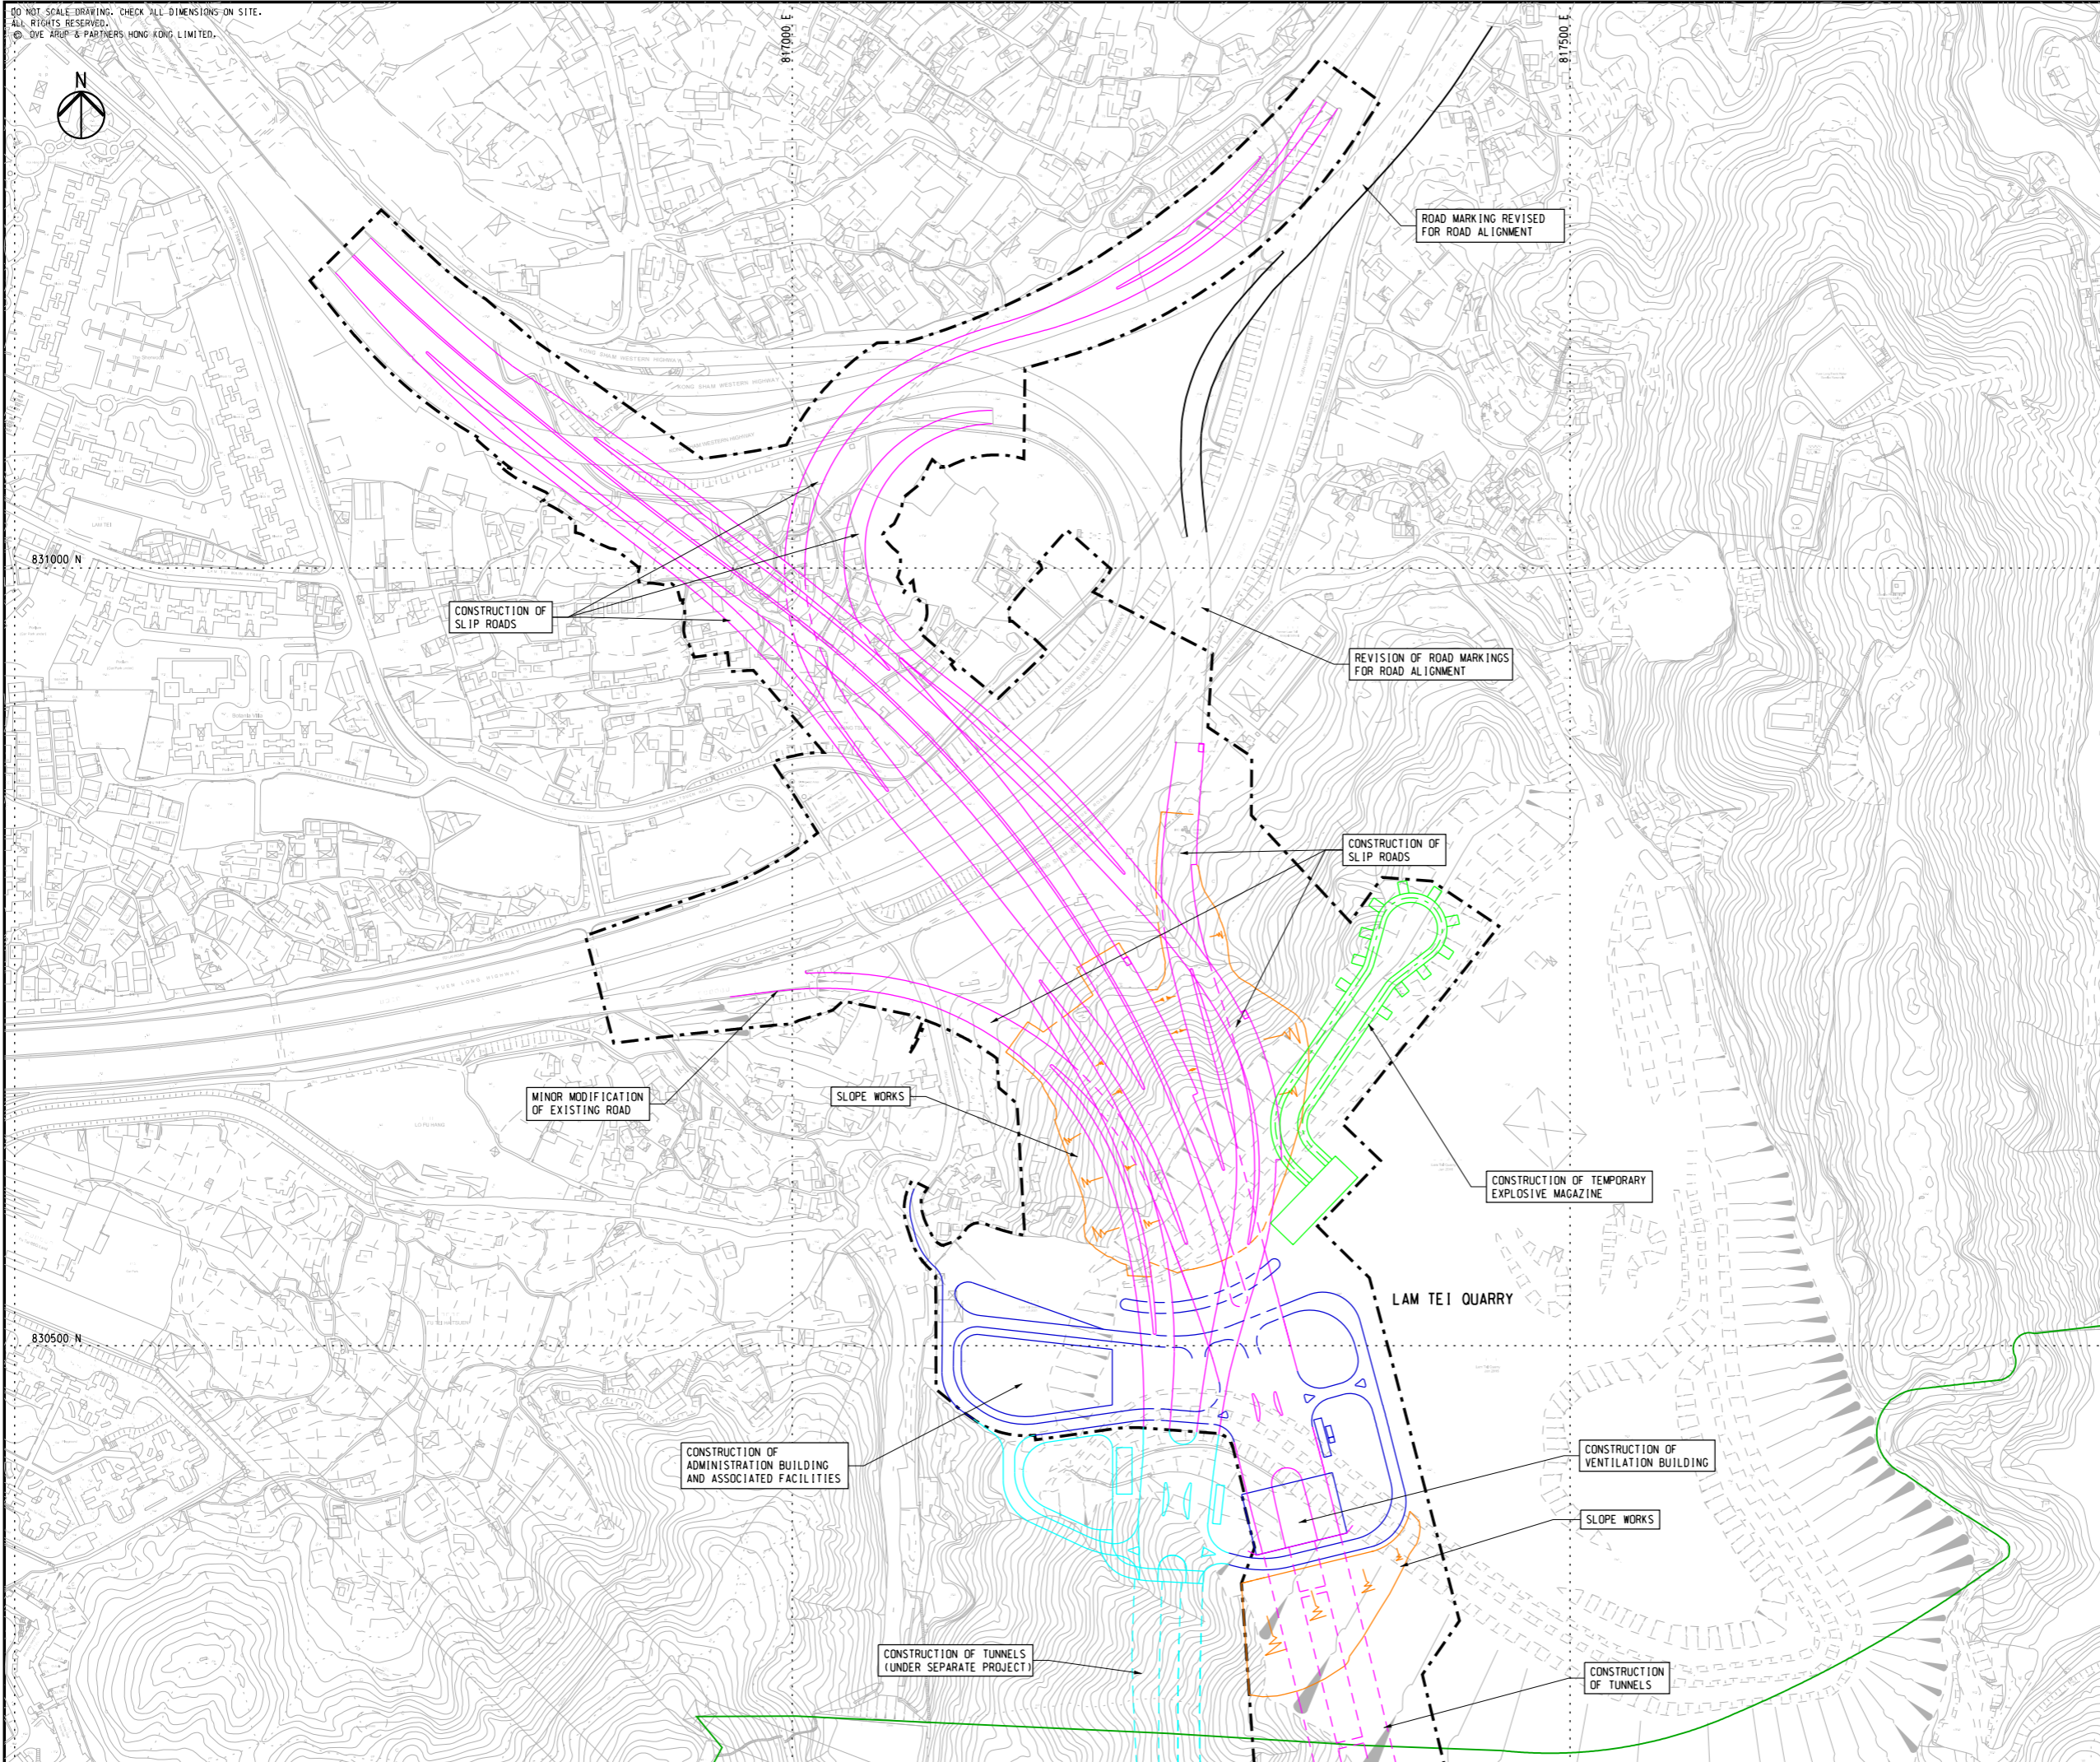

NOTES

1. FOR NOTES AND LEGEND, REFER TO FIGURE 2.2a.

C	THIRD ISSUE	EF	07/23
B	SECOND ISSUE	EF	05/23
A	FIRST ISSUE	EF	02/23
Rev	Description	By	Date

Consultant



Project title
 Agreement No. CE 13/2021 (HY)
 Route 11 (Section between
 Yuen Long and North Lantau)
 - Investigation

Drawing title
**GENERAL LAYOUT
 - SHEET 2**

Drawing no. FIGURE 2.2b		Rev. C	
Drawn RY	Date 02/23	Checked IL	Approved SK
Scale 1:4000 @ A3		Status PRELIMINARY	

COPYRIGHT RESERVED

