


DO NOT SCALE DRAWING. CHECK ALL DIMENSIONS ON SITE.
 ALL RIGHTS RESERVED.
 © OVE ARUP & PARTNERS HONG KONG LIMITED.

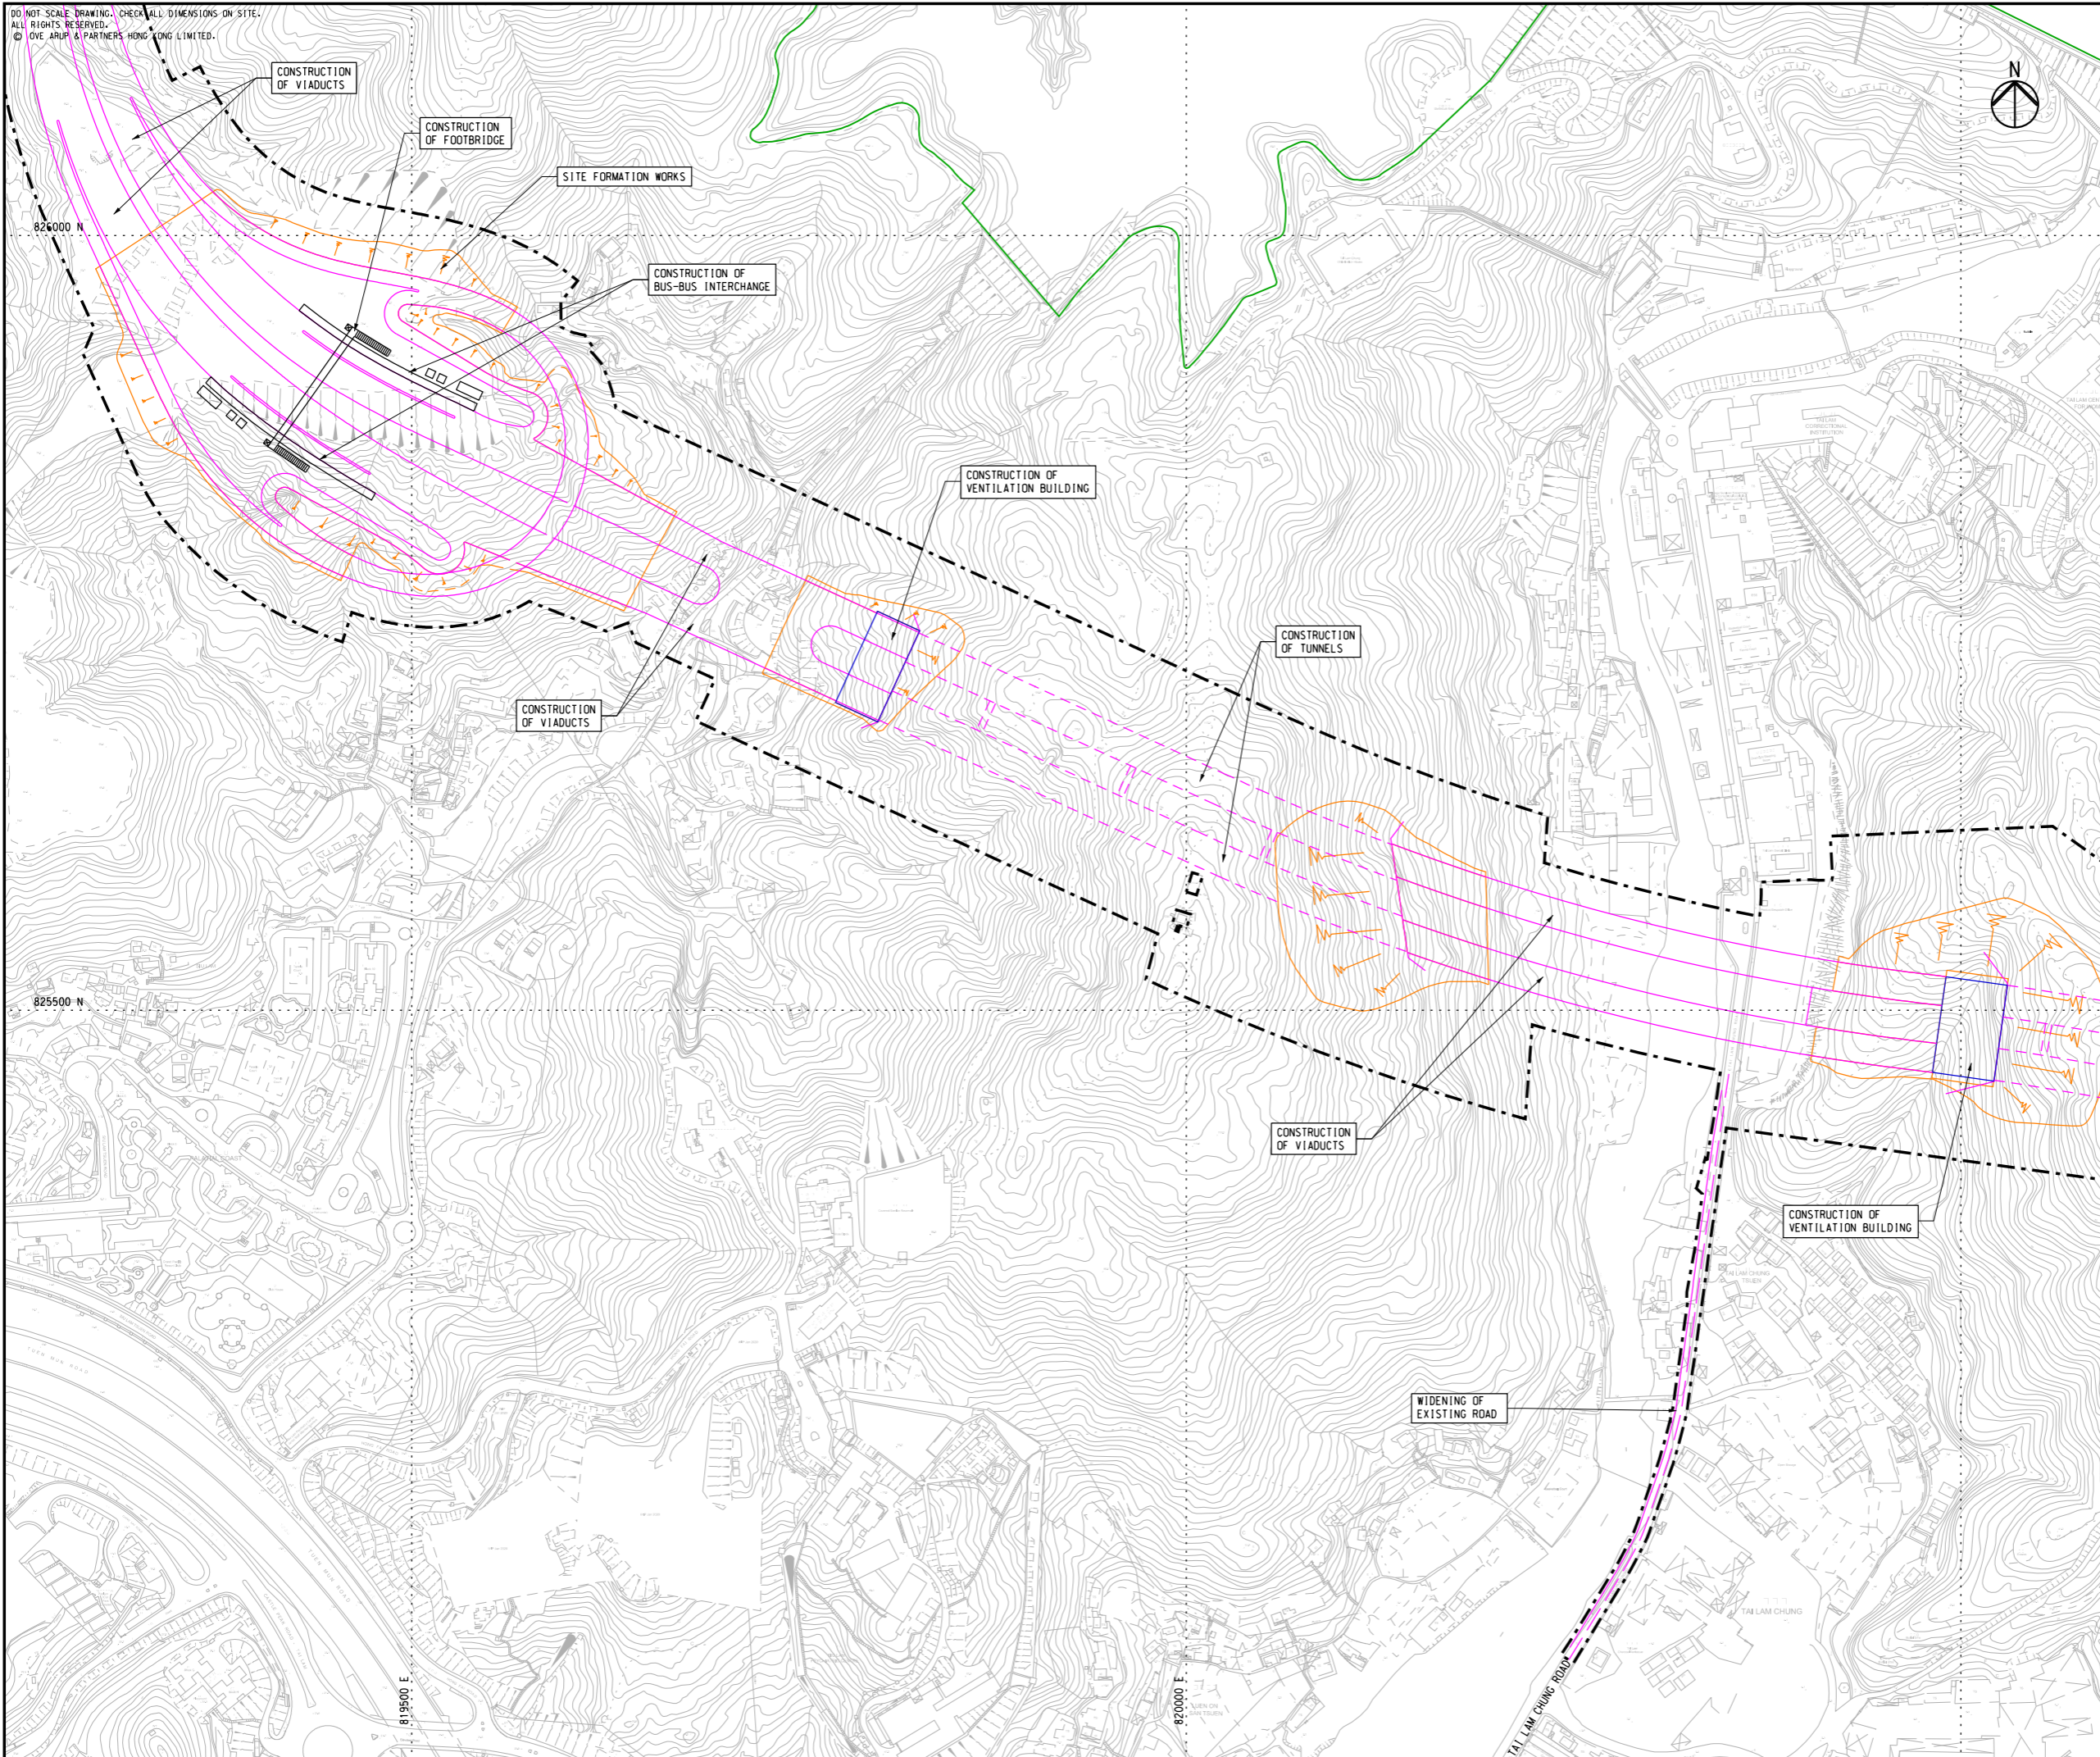

NOTES

1. FOR NOTES AND LEGEND, REFER TO FIGURE 2.2c.

| | | | |
|-----|--------------|----|-------|
| C | THIRD ISSUE | EF | 07/23 |
| B | SECOND ISSUE | EF | 05/23 |
| A | FIRST ISSUE | EF | 04/23 |
| Rev | Description | By | Date |

Consultant

ARUP

Project title
 Agreement No. CE 13/2021 (HY)
 Route 11 (Section between
 Yuen Long and North Lantau)
 - Investigation

Drawing title
**GENERAL LAYOUT
 - SHEET 4**

| | | | |
|-----------------------------------|---------------|------------------------------|----------------|
| Drawing no. FIGURE 2.2d | | Rev. C | |
| Drawn RY | Date 04/23 | Checked IL | Approved SK |
| Scale 1:4000 @ A3 | | Status PRELIMINARY | |

COPYRIGHT RESERVED

 **路政署
 HIGHWAYS DEPARTMENT**