

DO NOT SCALE DRAWING. CHECK ALL DIMENSIONS ON SITE.
 ALL RIGHTS RESERVED.
 © DVE ARUP & PARTNERS HONG KONG LIMITED.




823000 N

822500 N

822500 E

823000 E

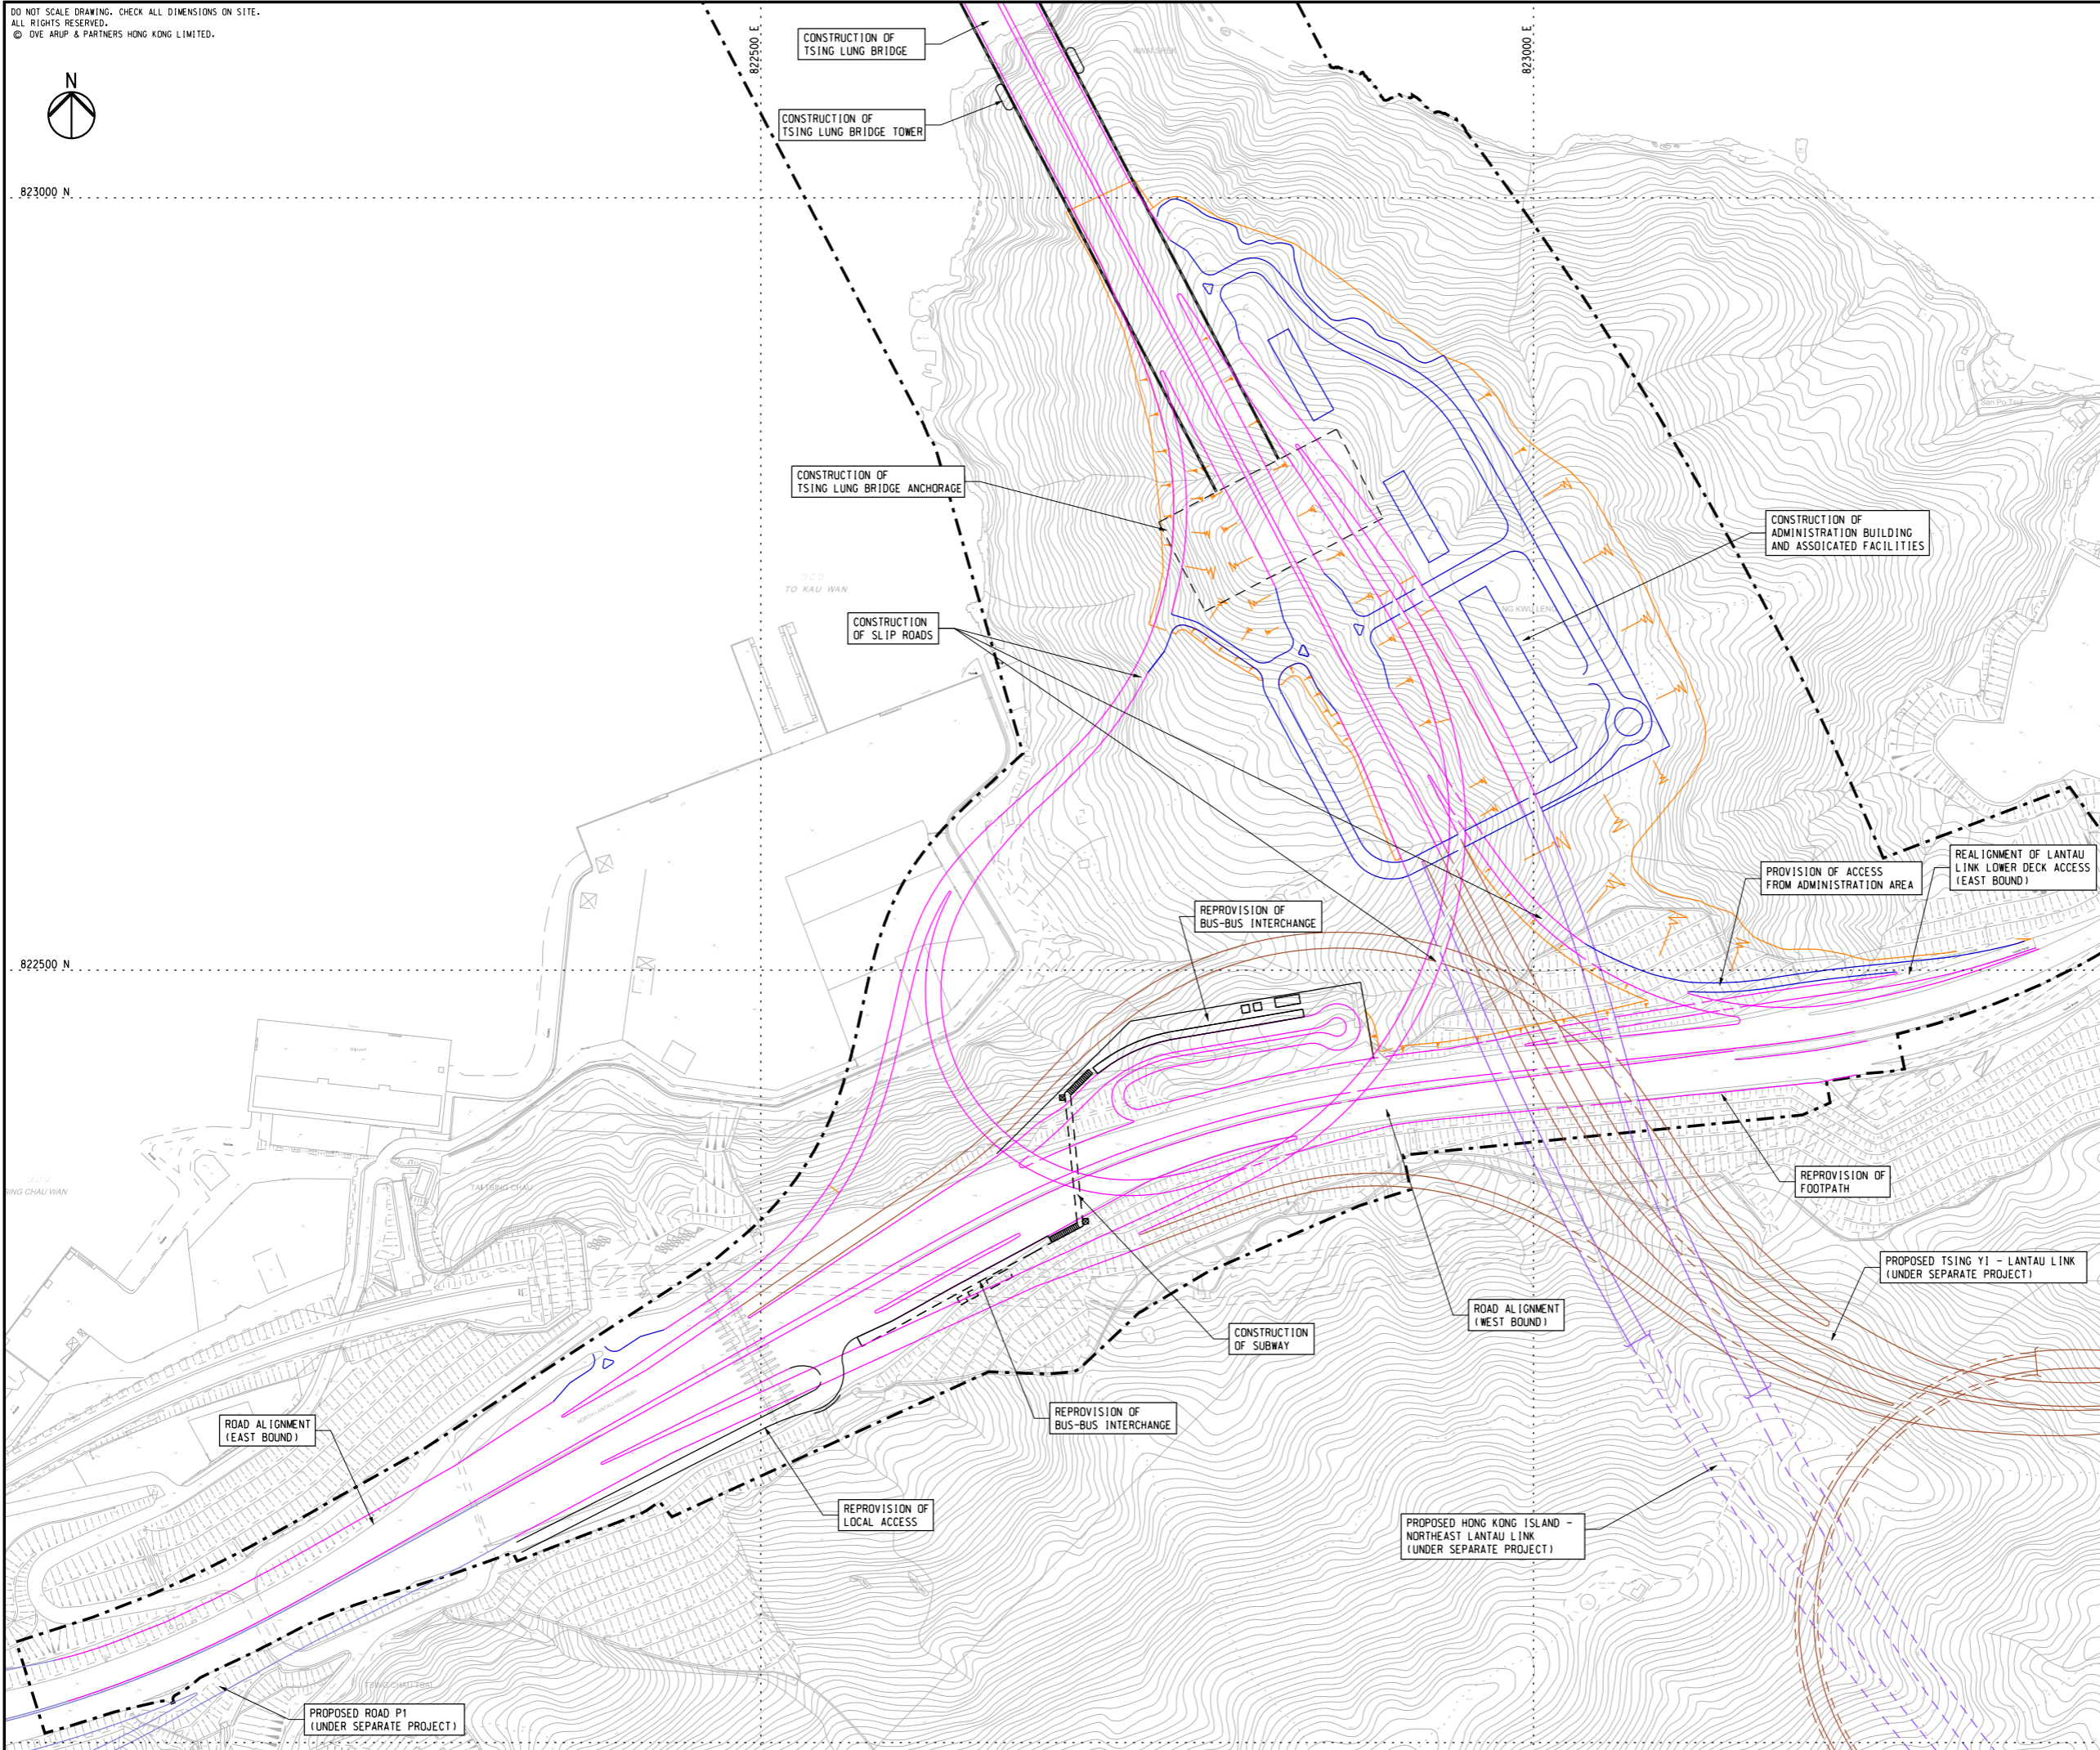

NOTES

1. FOR NOTES AND LEGEND, REFER TO FIGURE 2.2a.

C	THIRD ISSUE	EF	07/23
B	SECOND ISSUE	EF	05/23
A	FIRST ISSUE	EF	04/23
Rev	Description	By	Date

Consultant

ARUP

Project title
 Agreement No. CE 13/2021 (HY)
 Route 11 (Section between
 Yuen Long and North Lantau)
 - Investigation

Drawing title
GENERAL LAYOUT
 - SHEET 7

Drawing no. FIGURE 2.2g		Rev. C	
Drawn RY	Date 04/23	Checked IL	Approved SK
Scale 1:4000 @ A3		Status PRELIMINARY	

COPYRIGHT RESERVED

 路政署
HIGHWAYS DEPARTMENT