
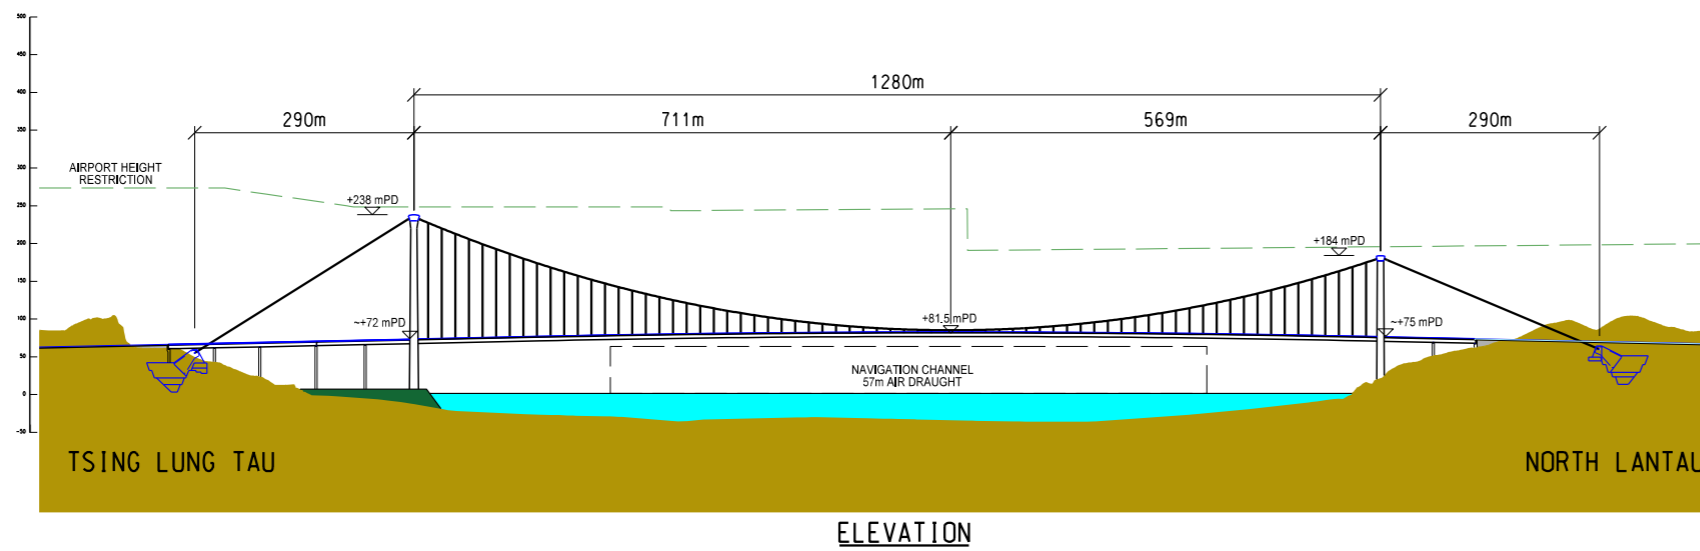


DO NOT SCALE DRAWING. CHECK ALL DIMENSIONS ON SITE.
ALL RIGHTS RESERVED.
© OVE ARUP & PARTNERS HONG KONG LIMITED.

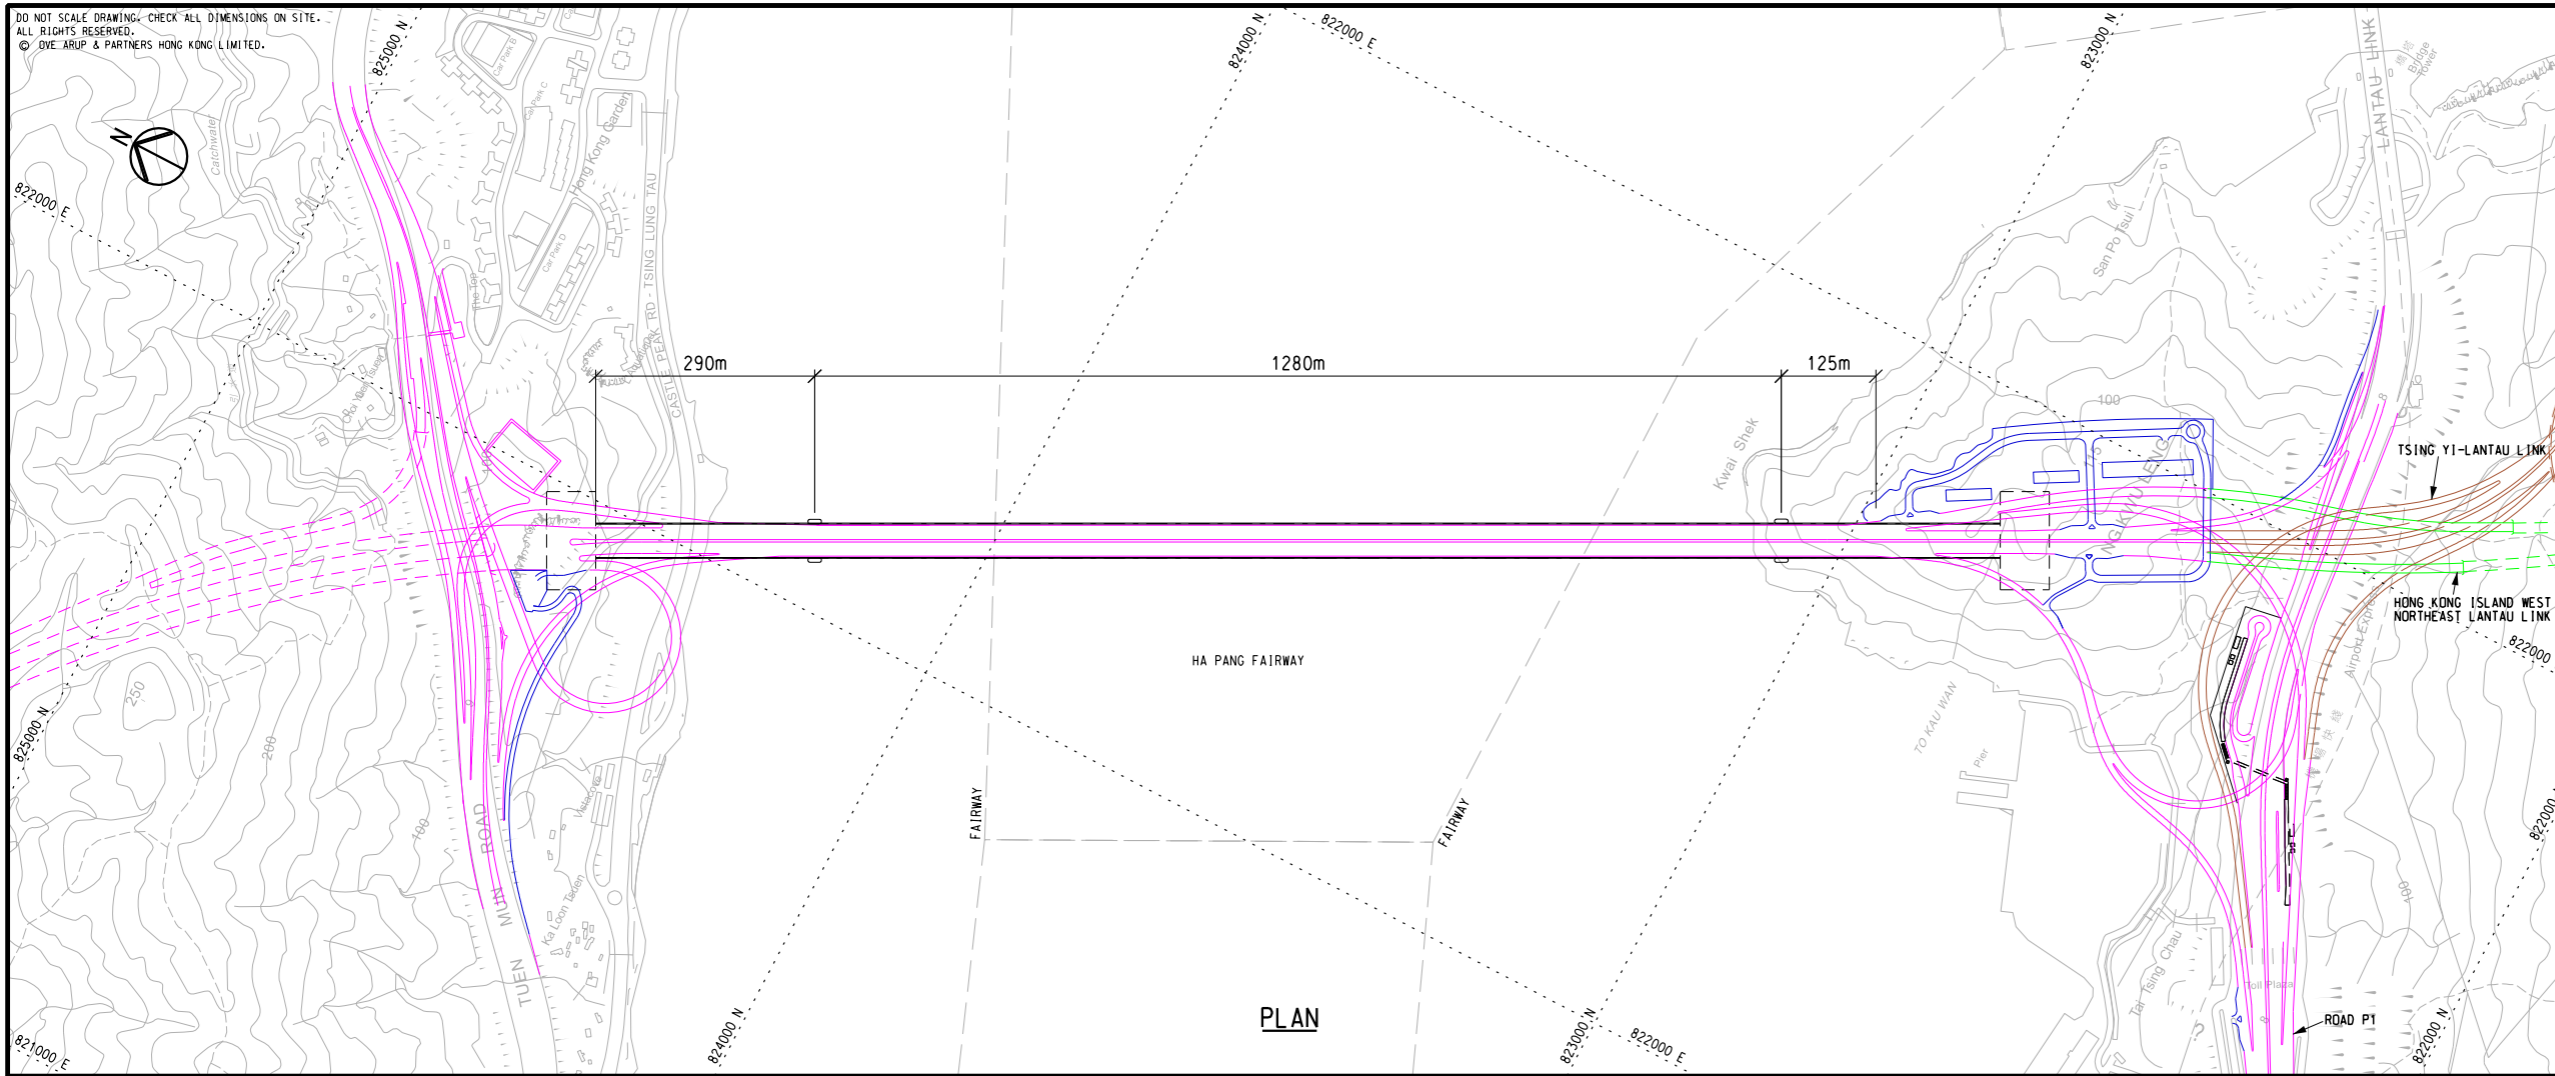

Rev	Description	By	Date
B	SECOND ISSUE	EF	05/23
A	FIRST ISSUE	EL	04/23

Consultant

ARUP

Project title
Agreement No. CE 13/2021 (HY)
Route 11 (Section between
Yuen Long and North Lantau)
- Investigation

Drawing title
GENERAL LAYOUT
- TSING LUNG BRIDGE

Drawing no. FIGURE 2.2h		Rev. B	
Drawn RY	Date 04/23	Checked PV	Approved SK
Scale 1:10000 @ A3		Status SCHEMATIC	

COPYRIGHT RESERVED

 路政署
HIGHWAYS DEPARTMENT