


DO NOT SCALE DRAWING. CHECK ALL DIMENSIONS ON SITE.
ALL RIGHTS RESERVED.
© OVE ARUP & PARTNERS HONG KONG LIMITED.

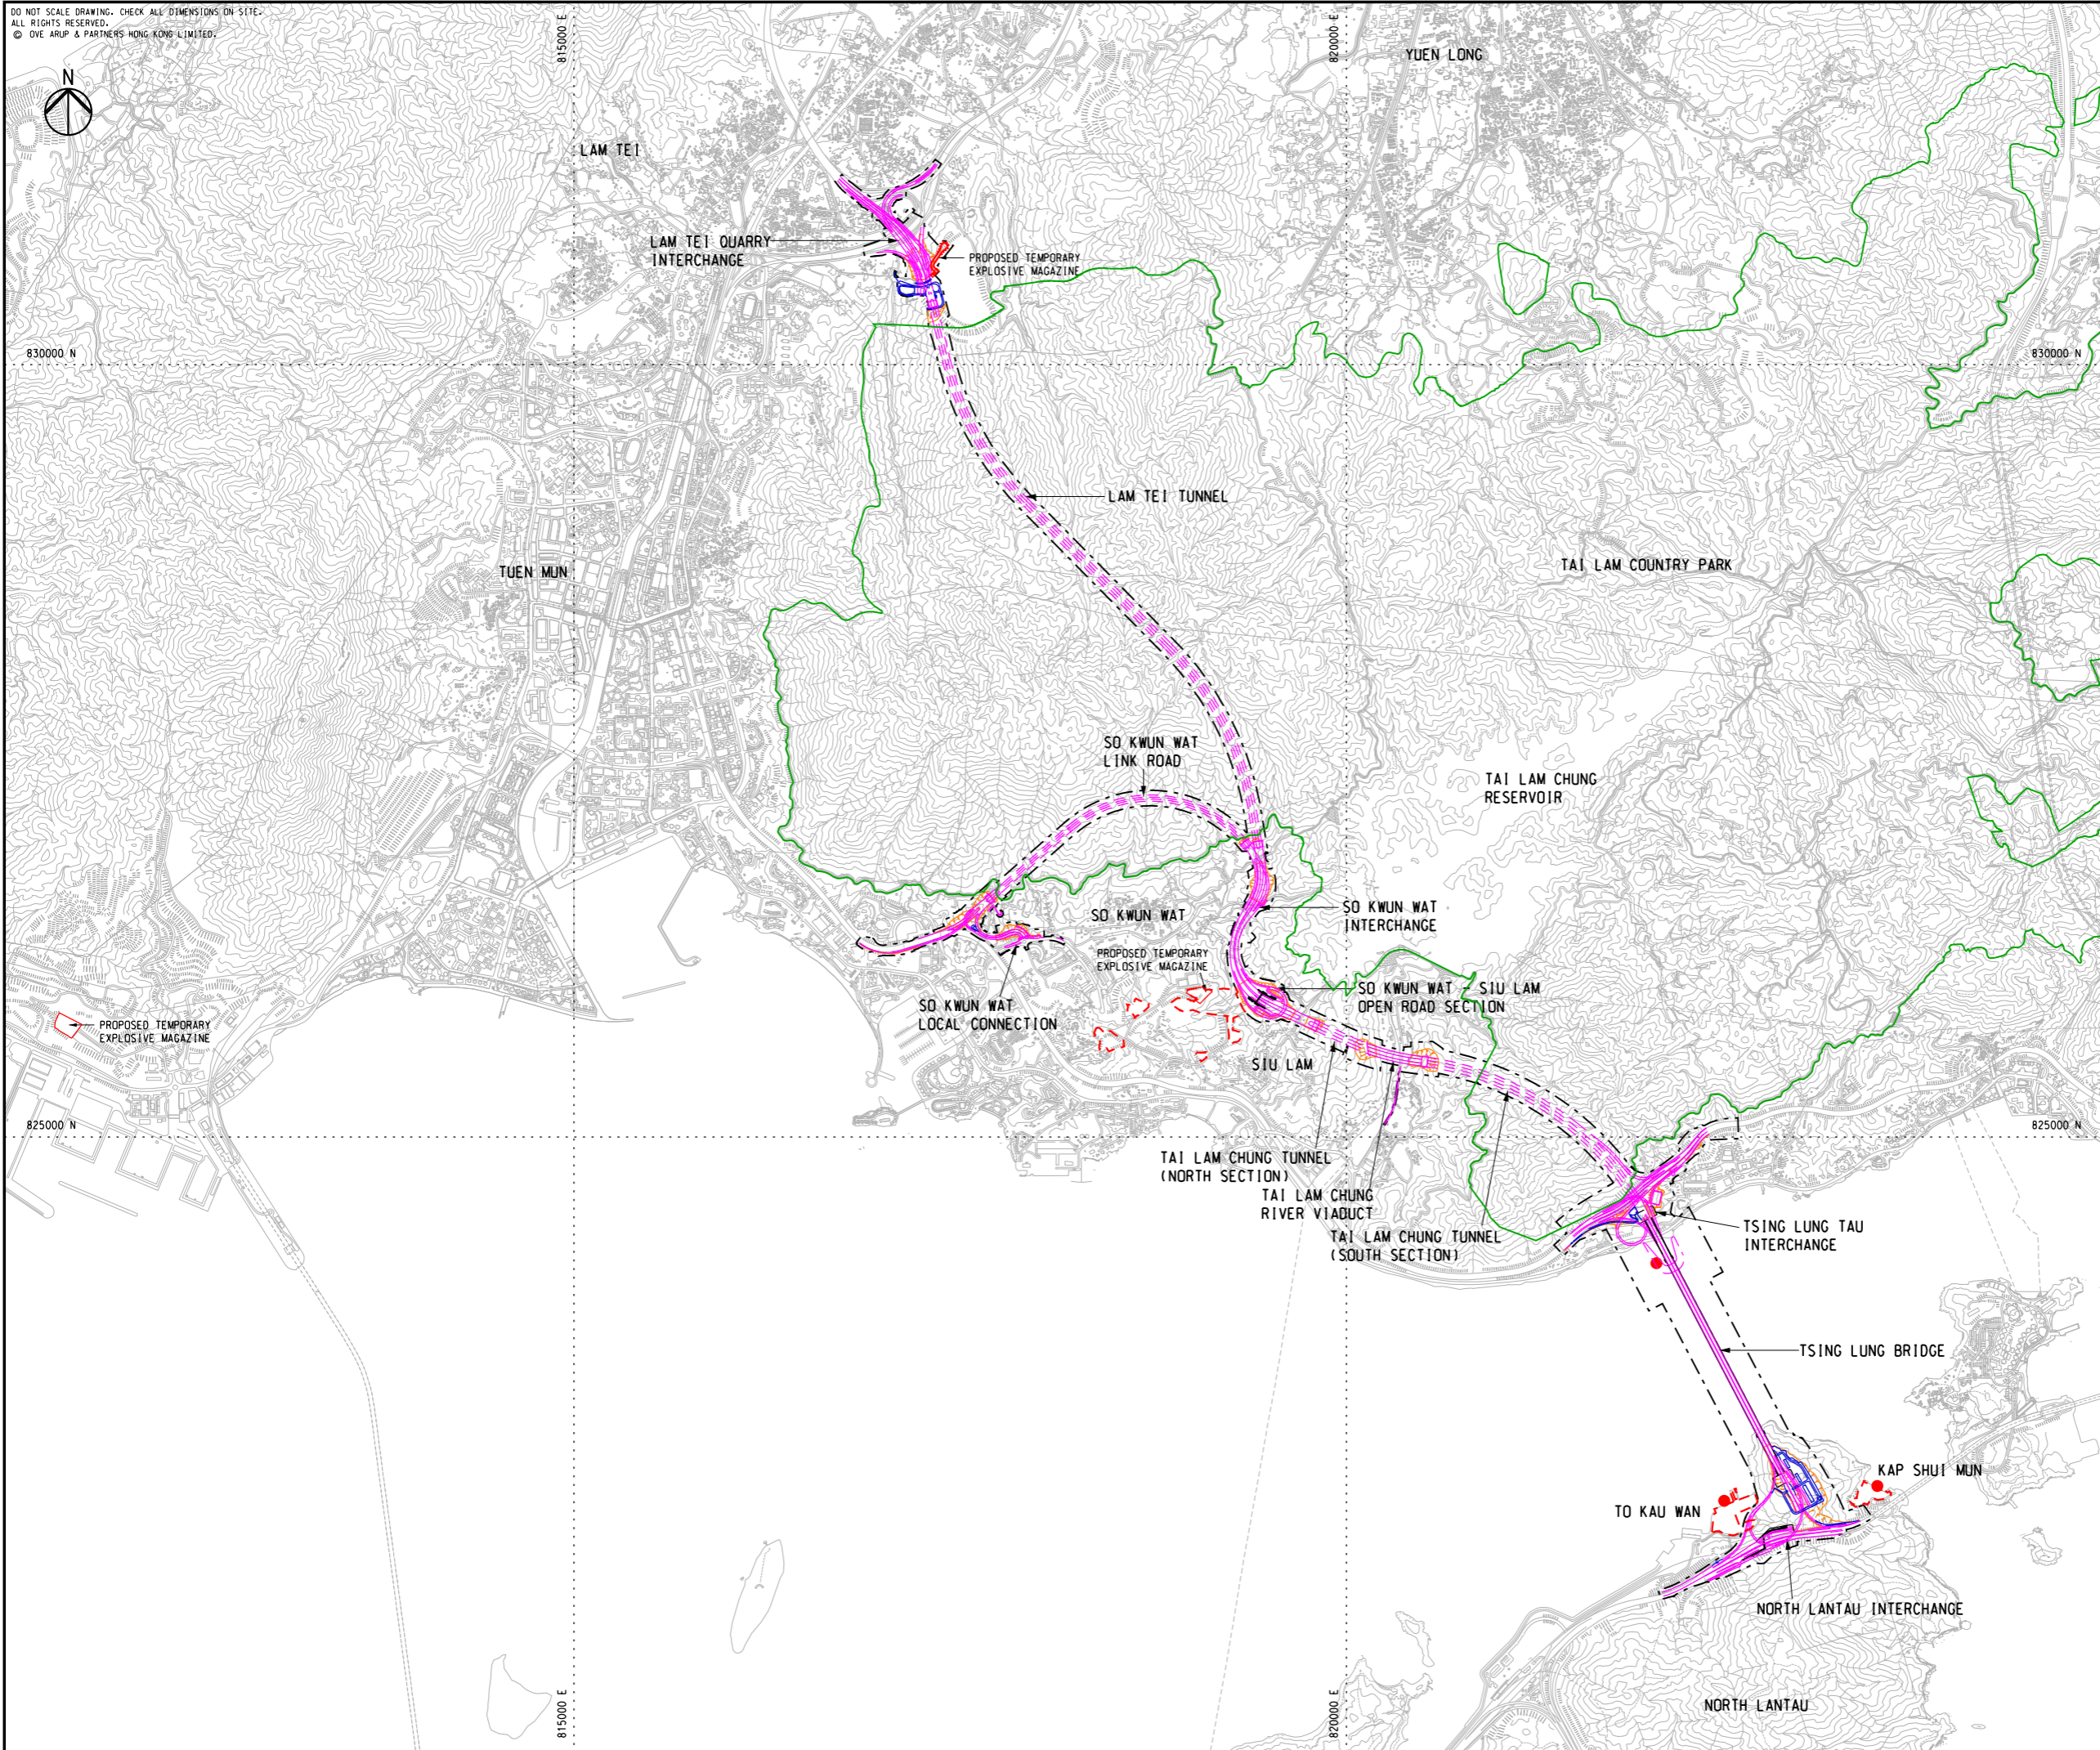

- LEGEND**
- PROPOSED LIMIT OF WORKS
 - PROPOSED ROUTE 11
 - TAI LAM COUNTRY PARK
 - PROPOSED SLOPE WORK
 - PROPOSED ADMINISTRATION BUILDING AND OPERATION AND MAINTENANCE AREA
 - TEMPORARY WORKS AREAS (TENTATIVE)
 - TEMPORARY BARGING POINT (TENTATIVE)

Rev	Description	By	Date
B	SECOND ISSUE	EF	08/23
A	FIRST ISSUE	EF	05/23

Consultant
ARUP

Project title
Agreement No. CE 13/2021 (HY)
Route 11 (Section between Yuen Long and North Lantau)
- Investigation

Drawing title
TEMPORARY WORKS AREAS AND BARGING POINTS (TENTATIVE)

Drawing no. FIGURE 2.5		Rev. B	
Drawn RY	Date 04/23	Checked IL	Approved SK
Scale 1:40000 @ A3		Status PRELIMINARY	