


DO NOT SCALE DRAWING. CHECK ALL DIMENSIONS ON SITE.
 ALL RIGHTS RESERVED.
 © 2023 ARUP & PARTNERS HONG KONG LIMITED.

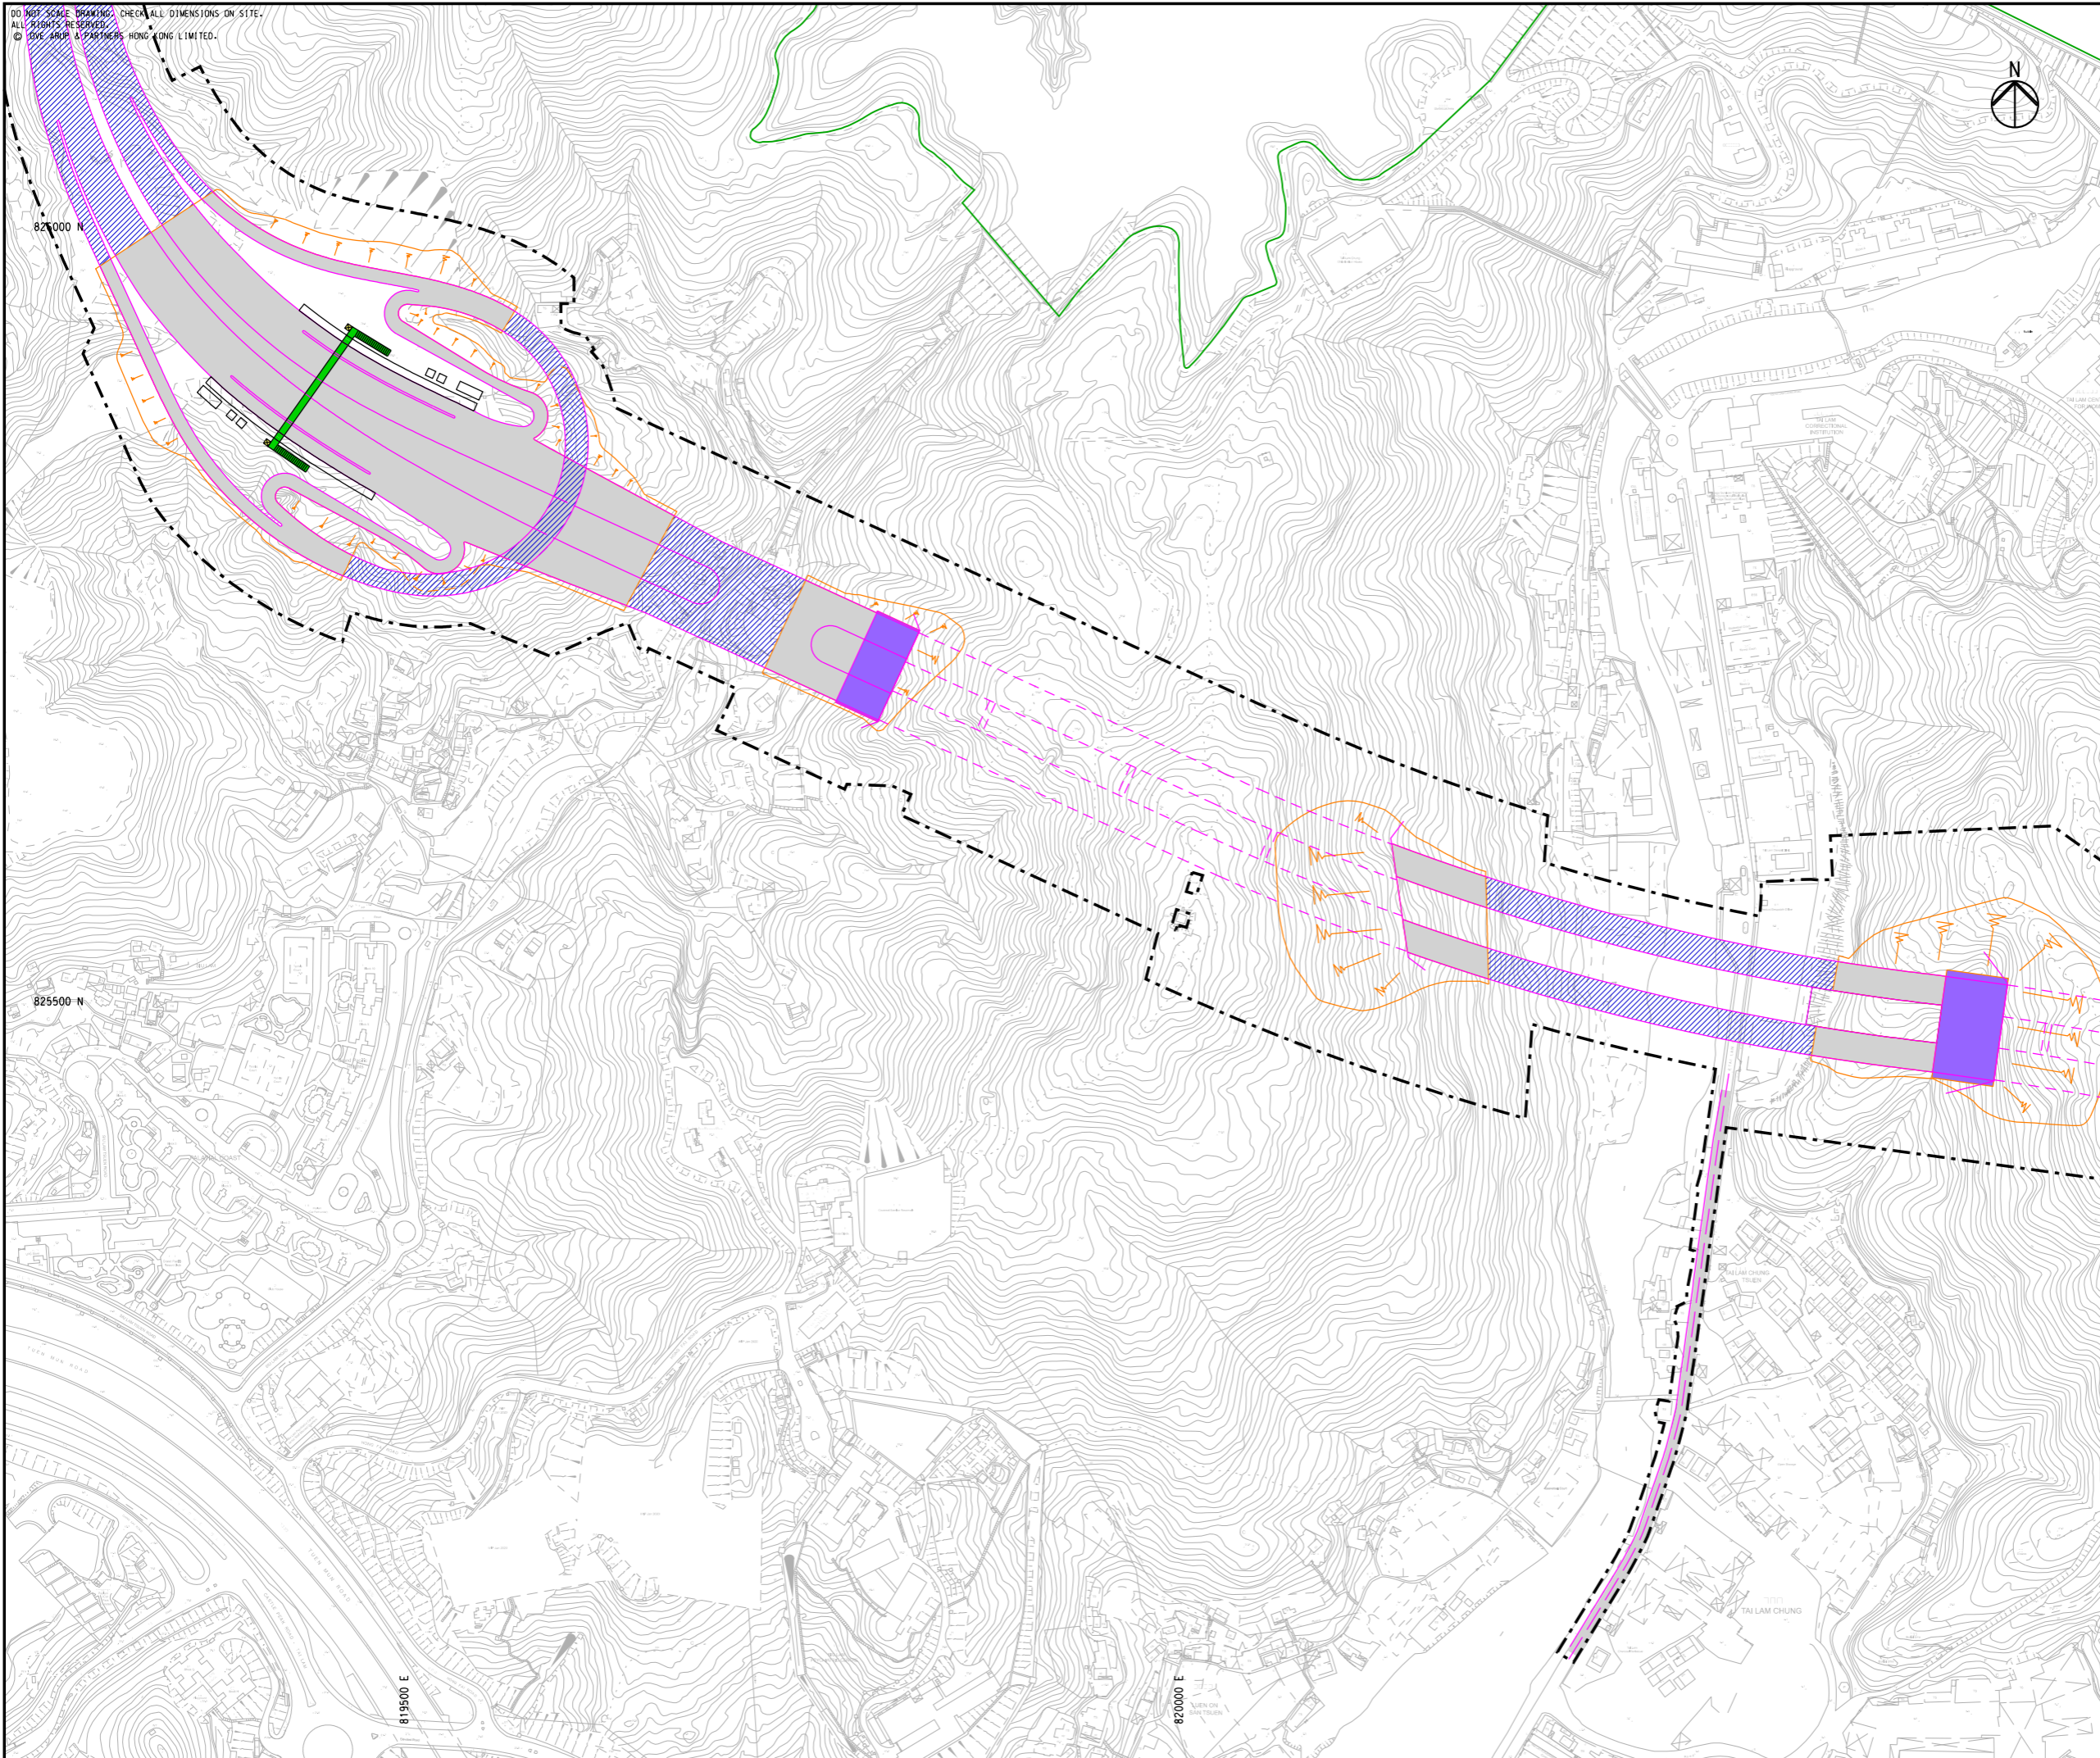

NOTES

1. FOR NOTES AND LEGEND, REFER TO FIGURE 2.6a.

A	FIRST ISSUE	EF	05/23

Rev	Description	By	Date

Consultant
ARUP

Project title
 Agreement No. CE 13/2021 (HY)
 Route 11 (Section between
 Yuen Long and North Lantau)
 - Investigation

Drawing title
**CONSTRUCTION METHOD
 - SHEET 3**

Drawing no. FIGURE 2.6c		Rev. A	
Drawn RY	Date 04/23	Checked IL	Approved SK
Scale 1:4000 @ A3		Status PRELIMINARY	

COPYRIGHT RESERVED

