


DO NOT SCALE DRAWING. CHECK ALL DIMENSIONS ON SITE.  
 ALL RIGHTS RESERVED.  
 © OVE ARUP & PARTNERS HONG KONG LIMITED.

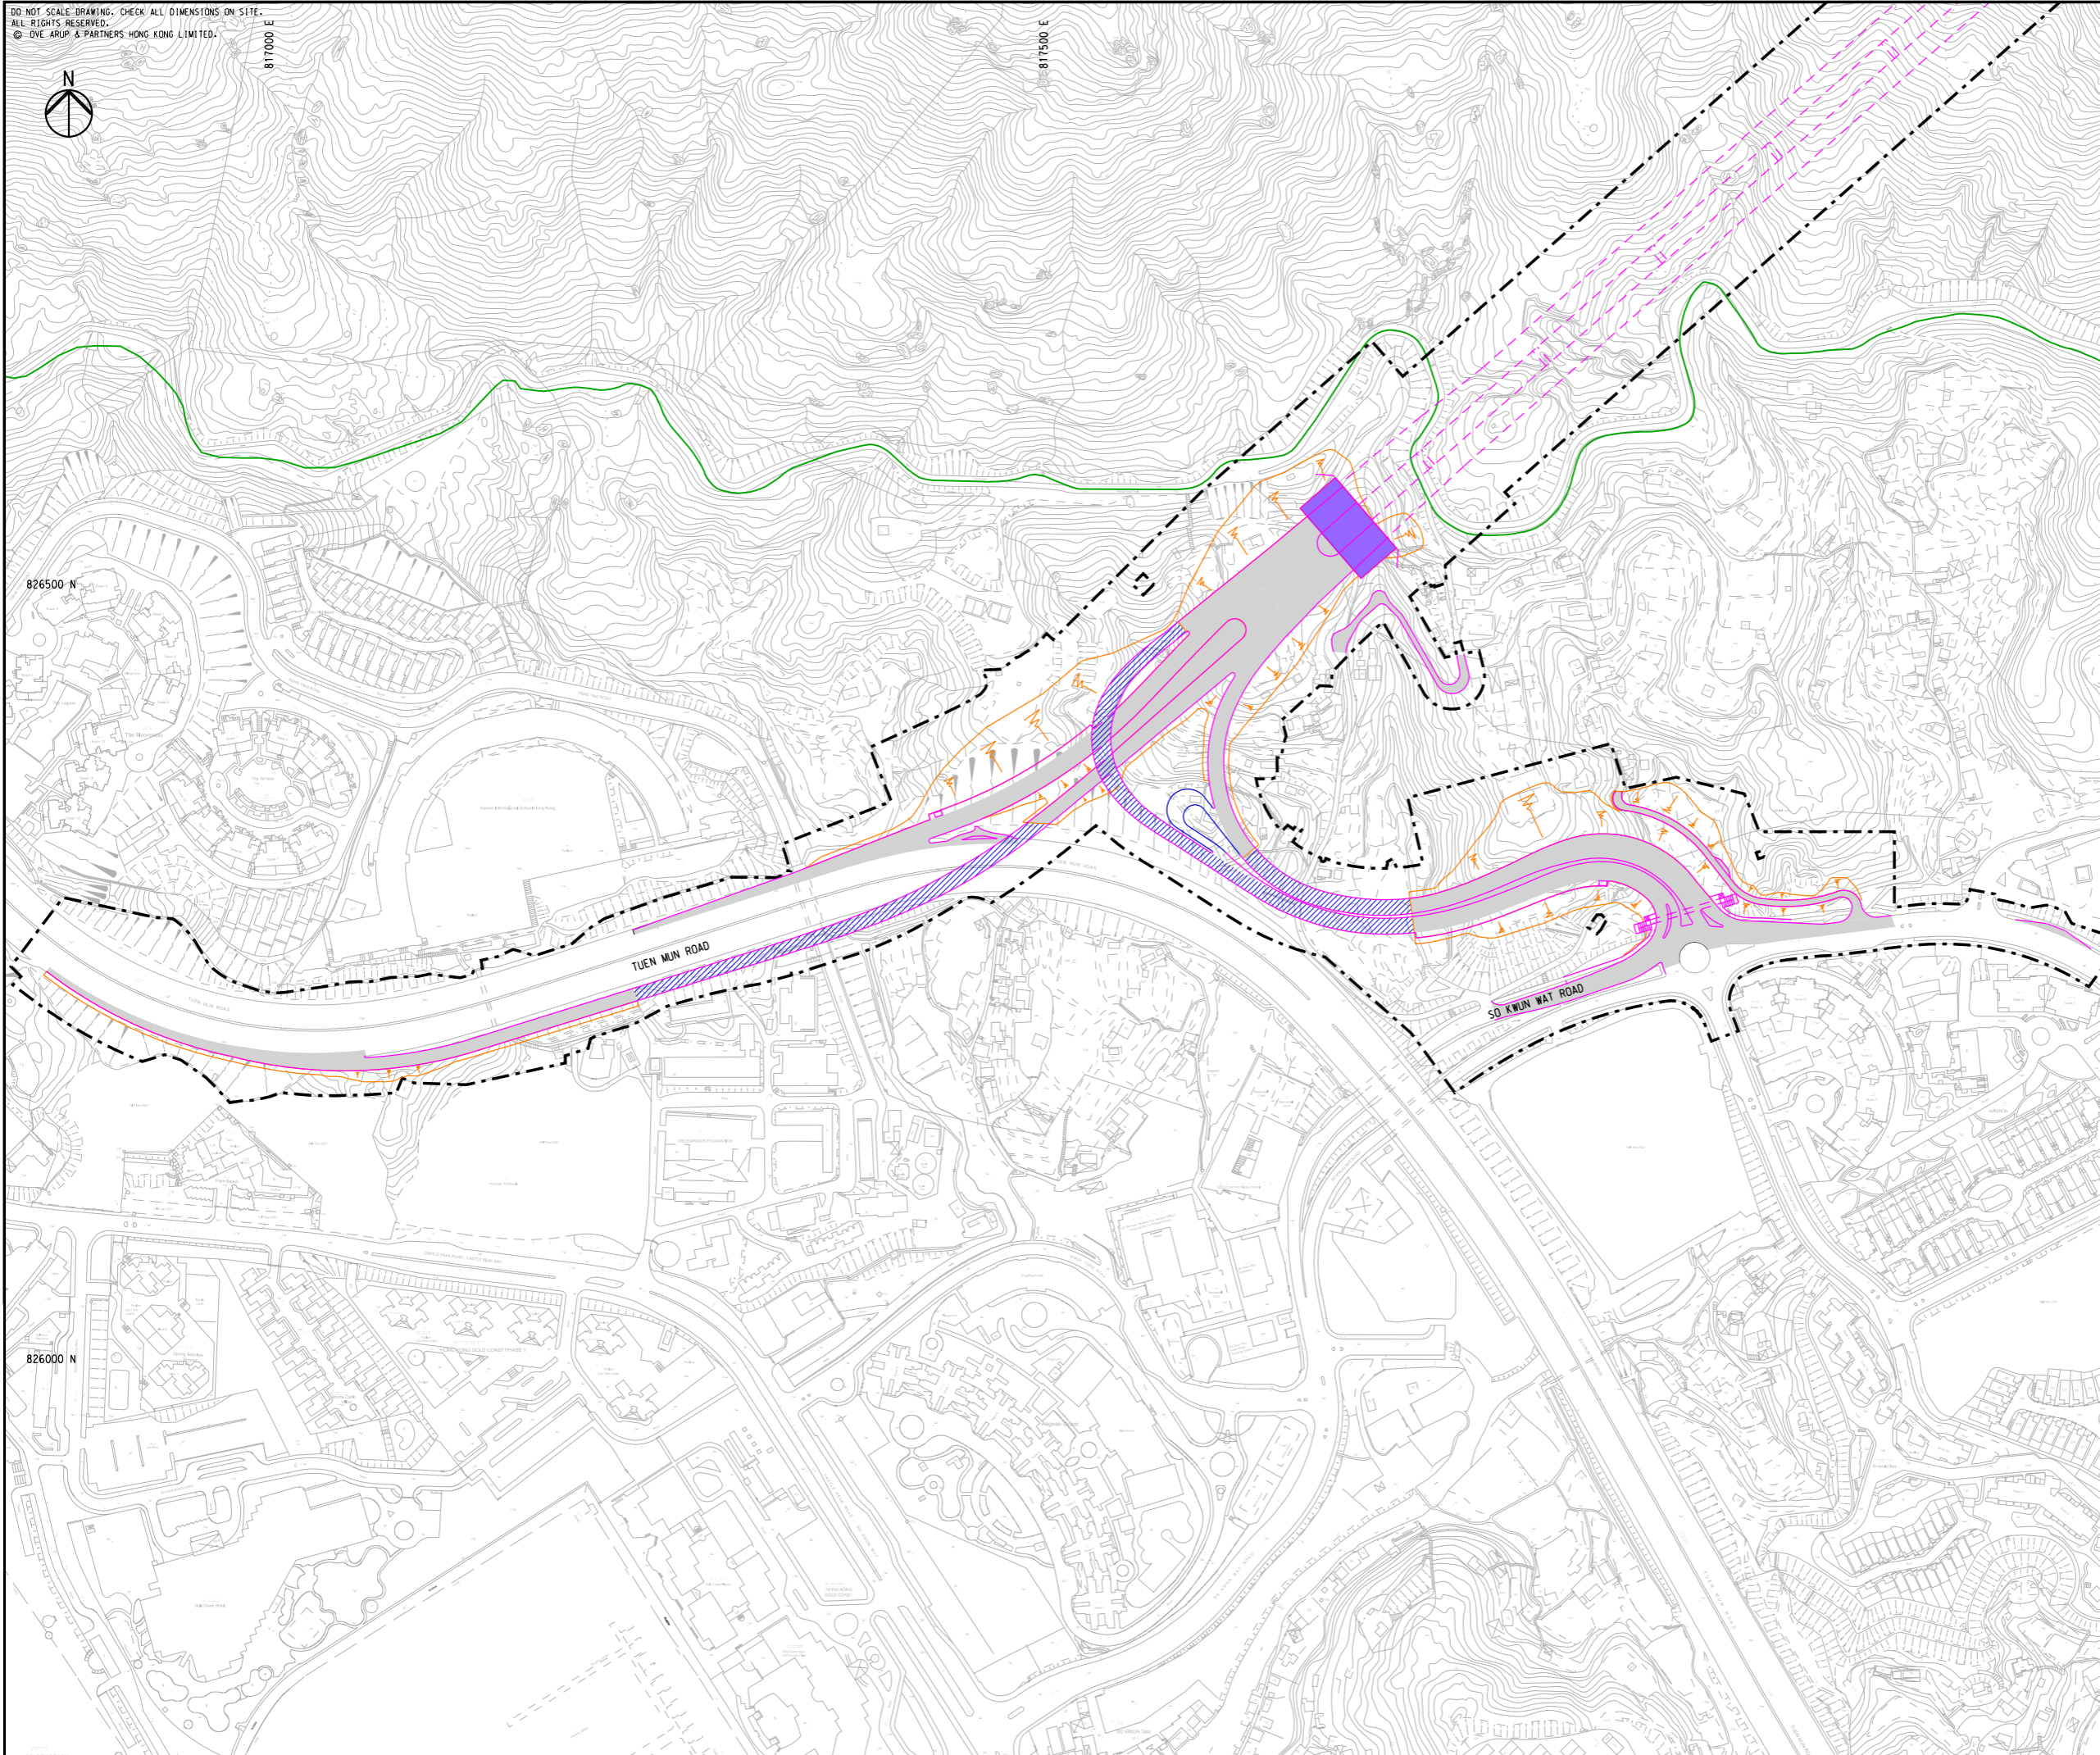

**NOTES**

1. FOR NOTES AND LEGEND, REFER TO FIGURE 2.6a.

A	FIRST ISSUE	EF	05/23

Rev	Description	By	Date

Consultant

**ARUP**

Project title  
 Agreement No. CE 13/2021 (HY)  
 Route 11 (Section between  
 Yuen Long and North Lantau)  
 - Investigation

Drawing title  
**CONSTRUCTION METHOD**  
 - SHEET 4

Drawing no. <b>FIGURE 2.6d</b>		Rev. <b>A</b>	
Drawn RY	Date 04/23	Checked IL	Approved SK
Scale 1:4000 @ A3		Status <b>PRELIMINARY</b>	

COPYRIGHT RESERVED

