

DO NOT SCALE DRAWING. CHECK ALL DIMENSIONS ON SITE.
 ALL RIGHTS RESERVED.
 © OVE ARUP & PARTNERS HONG KONG LIMITED.




823000 N

822500 E

823000 E

822500 N

822500 N

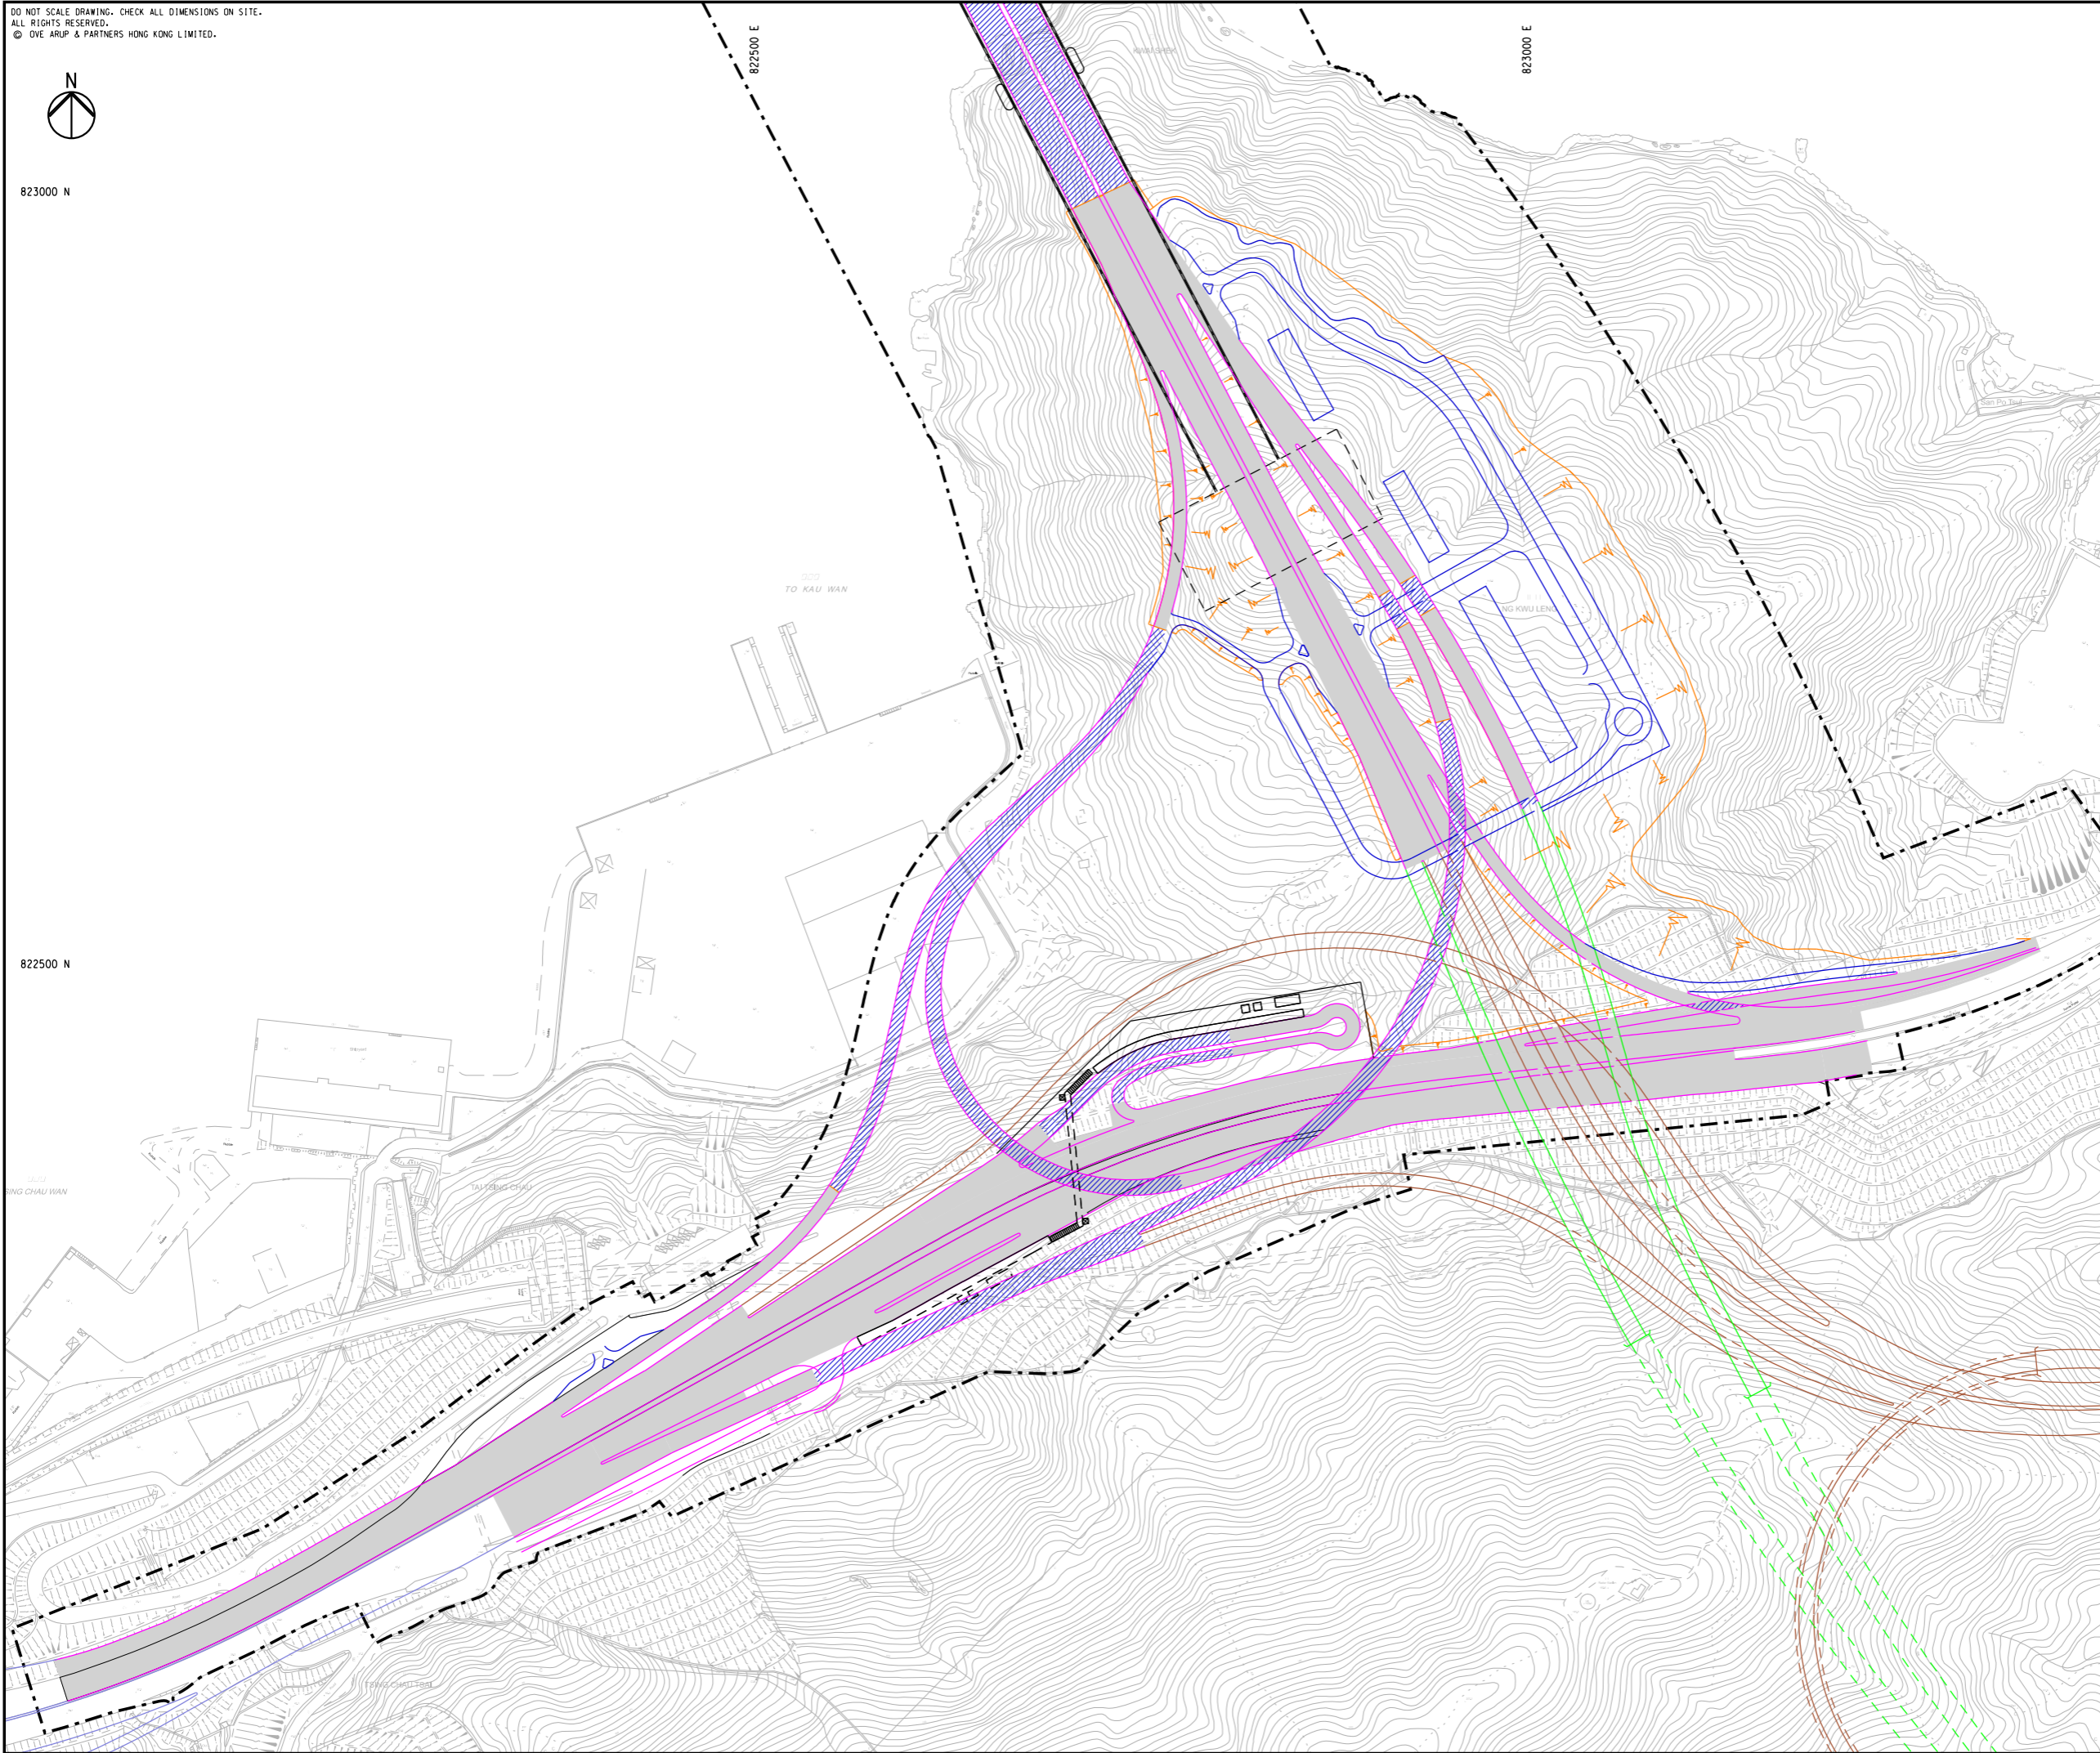

NOTES

1. FOR NOTES AND LEGEND, REFER TO FIGURE 2.6g.

A	FIRST ISSUE	EF	05/23

Rev	Description	By	Date

Consultant
ARUP

Project title
 Agreement No. CE 13/2021 (HY)
 Route 11 (Section between
 Yuen Long and North Lantau)
 - Investigation

Drawing title
**CONSTRUCTION METHOD
 -SHEET 6**

Drawing no. FIGURE 2.6f		Rev. A	
Drawn RY	Date 04/23	Checked IL	Approved SK
Scale 1:4000 @ A3		Status PRELIMINARY	

COPYRIGHT RESERVED

