


DO NOT SCALE DRAWING. CHECK ALL DIMENSIONS ON SITE.
ALL RIGHTS RESERVED.
© 2023 ARUP & PARTNERS HONG KONG LIMITED.


EIA Report\Figure 3.10c - Contours 24hr FSP (Year 2033) in Tsing Lung Tau.dgn

22/8/2023

Printed by : richard-kh.lau
Filename :

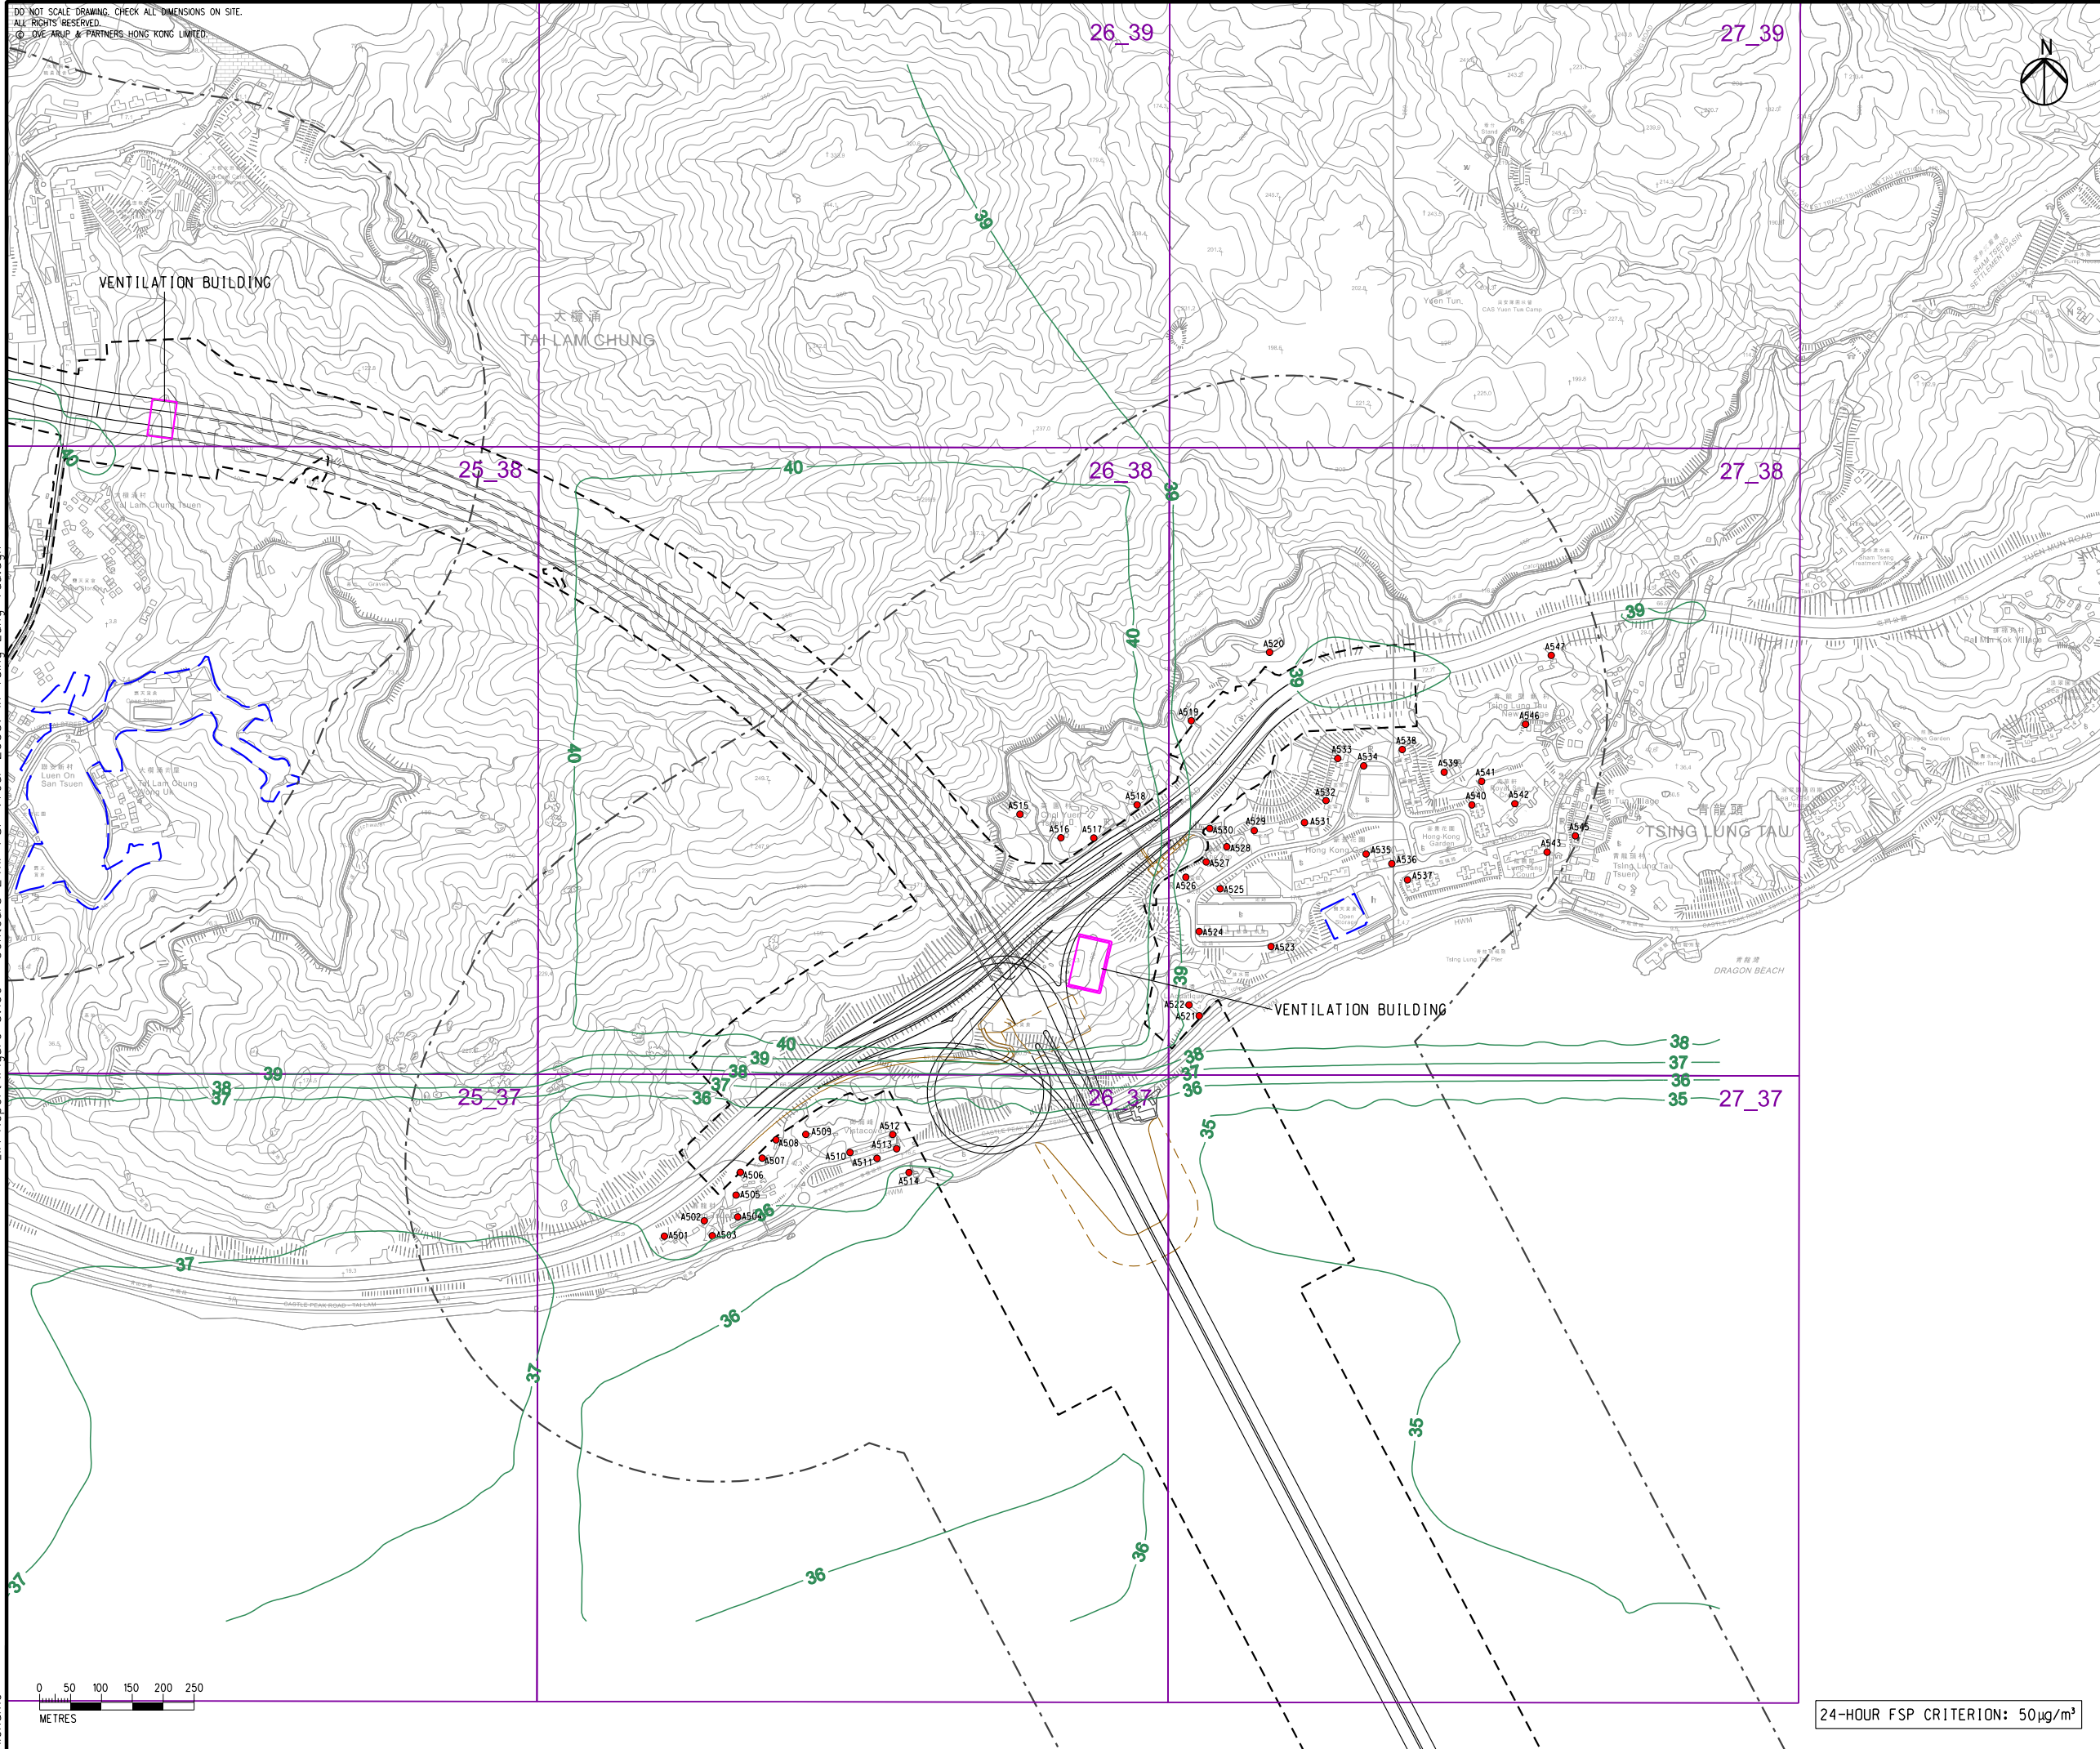

- LEGEND**
- PROPOSED ELEVATED/ AT-GRADE ROAD
 - PROPOSED TUNNEL
 - HIGHWAY/ TUNNEL OPERATION AND MAINTENANCE FACILITIES
 - PROJECT ELEMENT
 - SITE BOUNDARY
 - 500m OPERATIONAL ASSESSMENT AREA
 - COMMITTED/PLANNED DEVELOPMENTS
 - CONCERNED PATH GRID
 - EXISTING REPRESENTATIVE AIR SENSITIVE RECEIVERS
 - 50 — FSP CONTOUR, $\mu\text{g}/\text{m}^3$

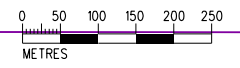

24-HOUR FSP CRITERION: $50\mu\text{g}/\text{m}^3$

C	THIRD ISSUE	GL 08/23
B	SECOND ISSUE	GL 07/23
A	FIRST ISSUE	GL 06/23
Rev	Description	By Date

Consultant
ARUP

Project Title
**ROUTE 11
(SECTION BETWEEN YUEN LONG
AND NORTH LANTAU) -
INVESTIGATION**

Drawing title
**CONTOURS OF CUMULATIVE
19th HIGHEST 24-HOUR FSP
CONCENTRATION AT 1.5m
ABOVE GROUND (YEAR 2033)
IN TSING LUNG TAU**

Drawing no. FIGURE 3.10c		Rev. C	
Drawn GL	Date 08/23	Checked TL	Approved FC
Scale 1:10000 @ A3		Status PRELIMINARY	

COPYRIGHT RESERVED

**路政署
HIGHWAYS
DEPARTMENT**