


DO NOT SCALE DRAWING. CHECK ALL DIMENSIONS ON SITE.
ALL RIGHTS RESERVED.
© OVE ARUP & PARTNERS HONG KONG LIMITED.

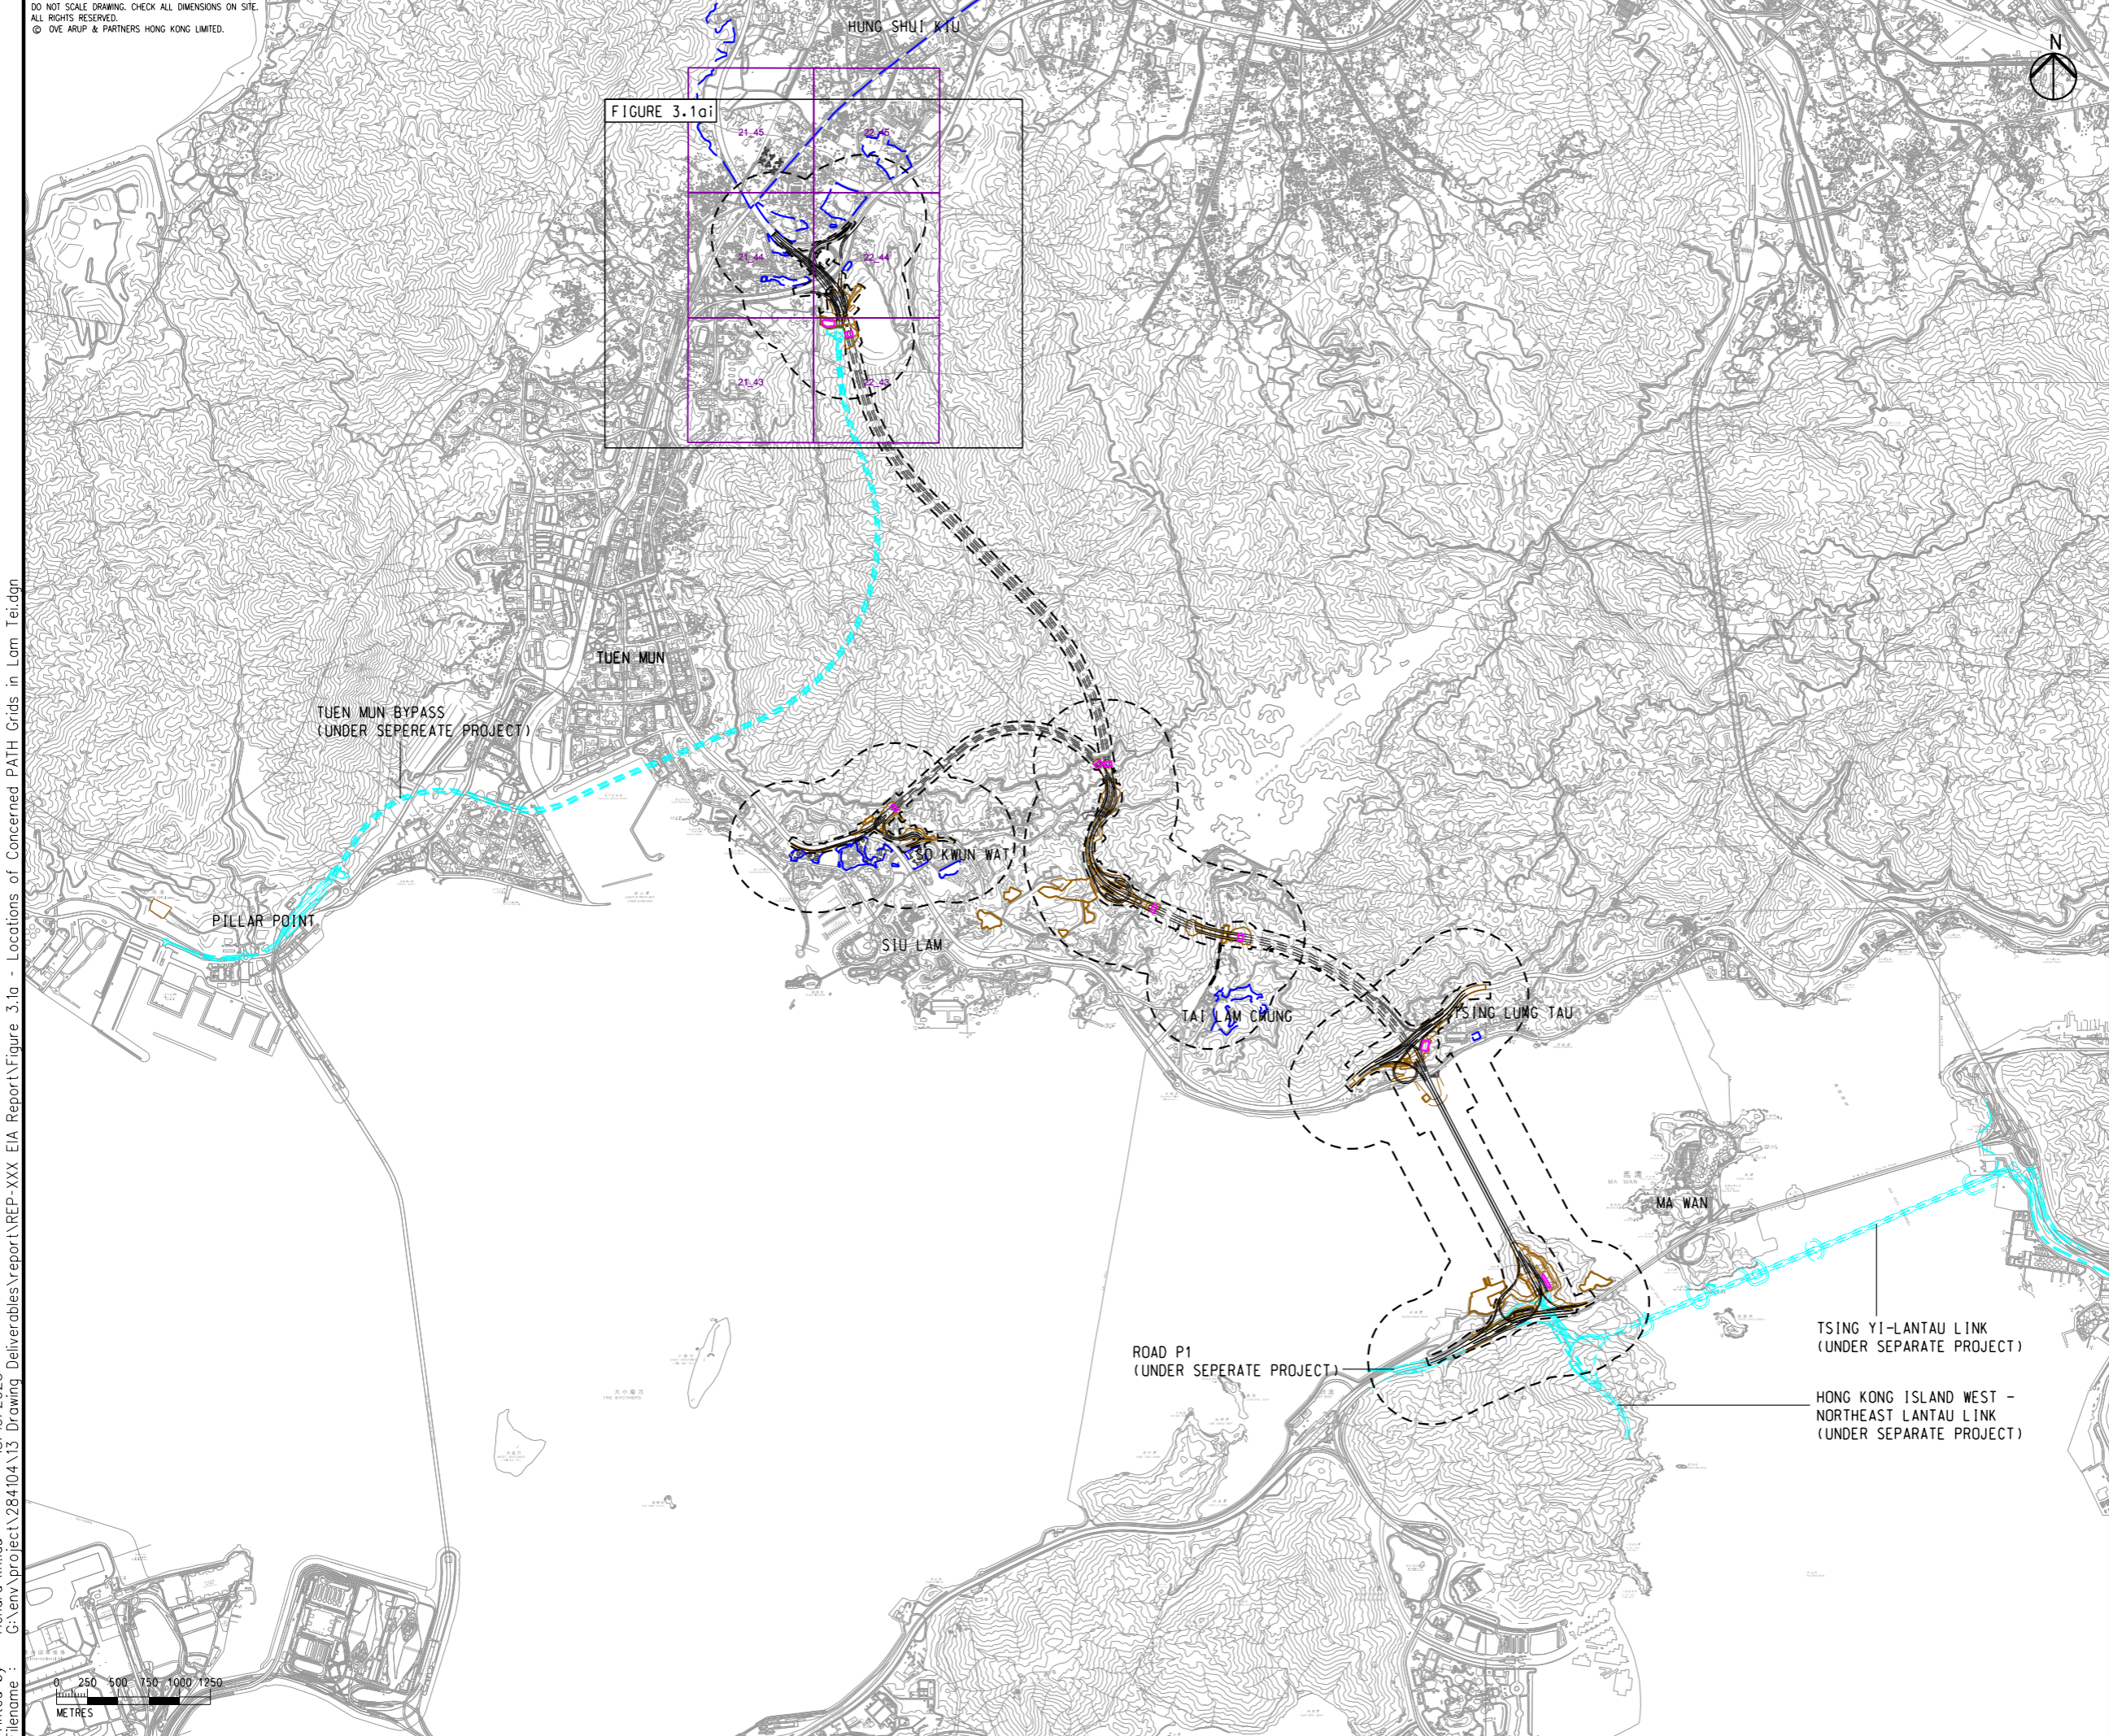

- LEGEND**
- PROPOSED ELEVATED/ AT-GRADE ROAD
 - PROPOSED TUNNEL
 - HIGHWAY/ TUNNEL OPERATION AND MAINTENANCE FACILITIES
 - PROJECT ELEMENT
 - SITE BOUNDARY
 - 500m OPERATIONAL ASSESSMENT AREA
 - PLANNED ROAD NETWORK (UNDER SEPERATE PROJECTS)
 - COMMITTED/PLANNED DEVELOPMENTS
 - CONCERNED PATH GRID

Rev	Description	By	Date
C	THIRD ISSUE	GL	08/23
B	SECOND ISSUE	GL	06/23
A	FIRST ISSUE	GL	05/23

Consultant
ARUP

Project Title
**ROUTE 11
(SECTION BETWEEN YUEN LONG
AND NORTH LANTAU) -
INVESTIGATION**

Drawing title
**LOCATIONS OF CONCERNED
PATH GRIDS IN LAM TEI**

Drawing no.		Rev.	
FIGURE 3.1a		C	
Drawn	Date	Checked	Approved
GL	08/23	TL	FC
Scale	Status		PRELIMINARY
1:50000 @ A3			

COPYRIGHT RESERVED
 路政署
HIGHWAYS
DEPARTMENT

Printed by : richard-kh.lau
Filename : G:\env\project\284\04\13 Drawing Deliverables\report\REP-XXX EIA Report\Figure 3.1a - Locations of Concerned PATH Grids in Lam Tei.dgn
18/10/2023




DO NOT SCALE DRAWING. CHECK ALL DIMENSIONS ON SITE.
ALL RIGHTS RESERVED.
© 2016 ARUP & PARTNERS HONG KONG LIMITED.

EIA Report\Figure 3.1ai - Locations of Concerned PATH Grids in Lam Tei.dgn

18/8/2023

Printed by : richard-kh-lau
Filename :

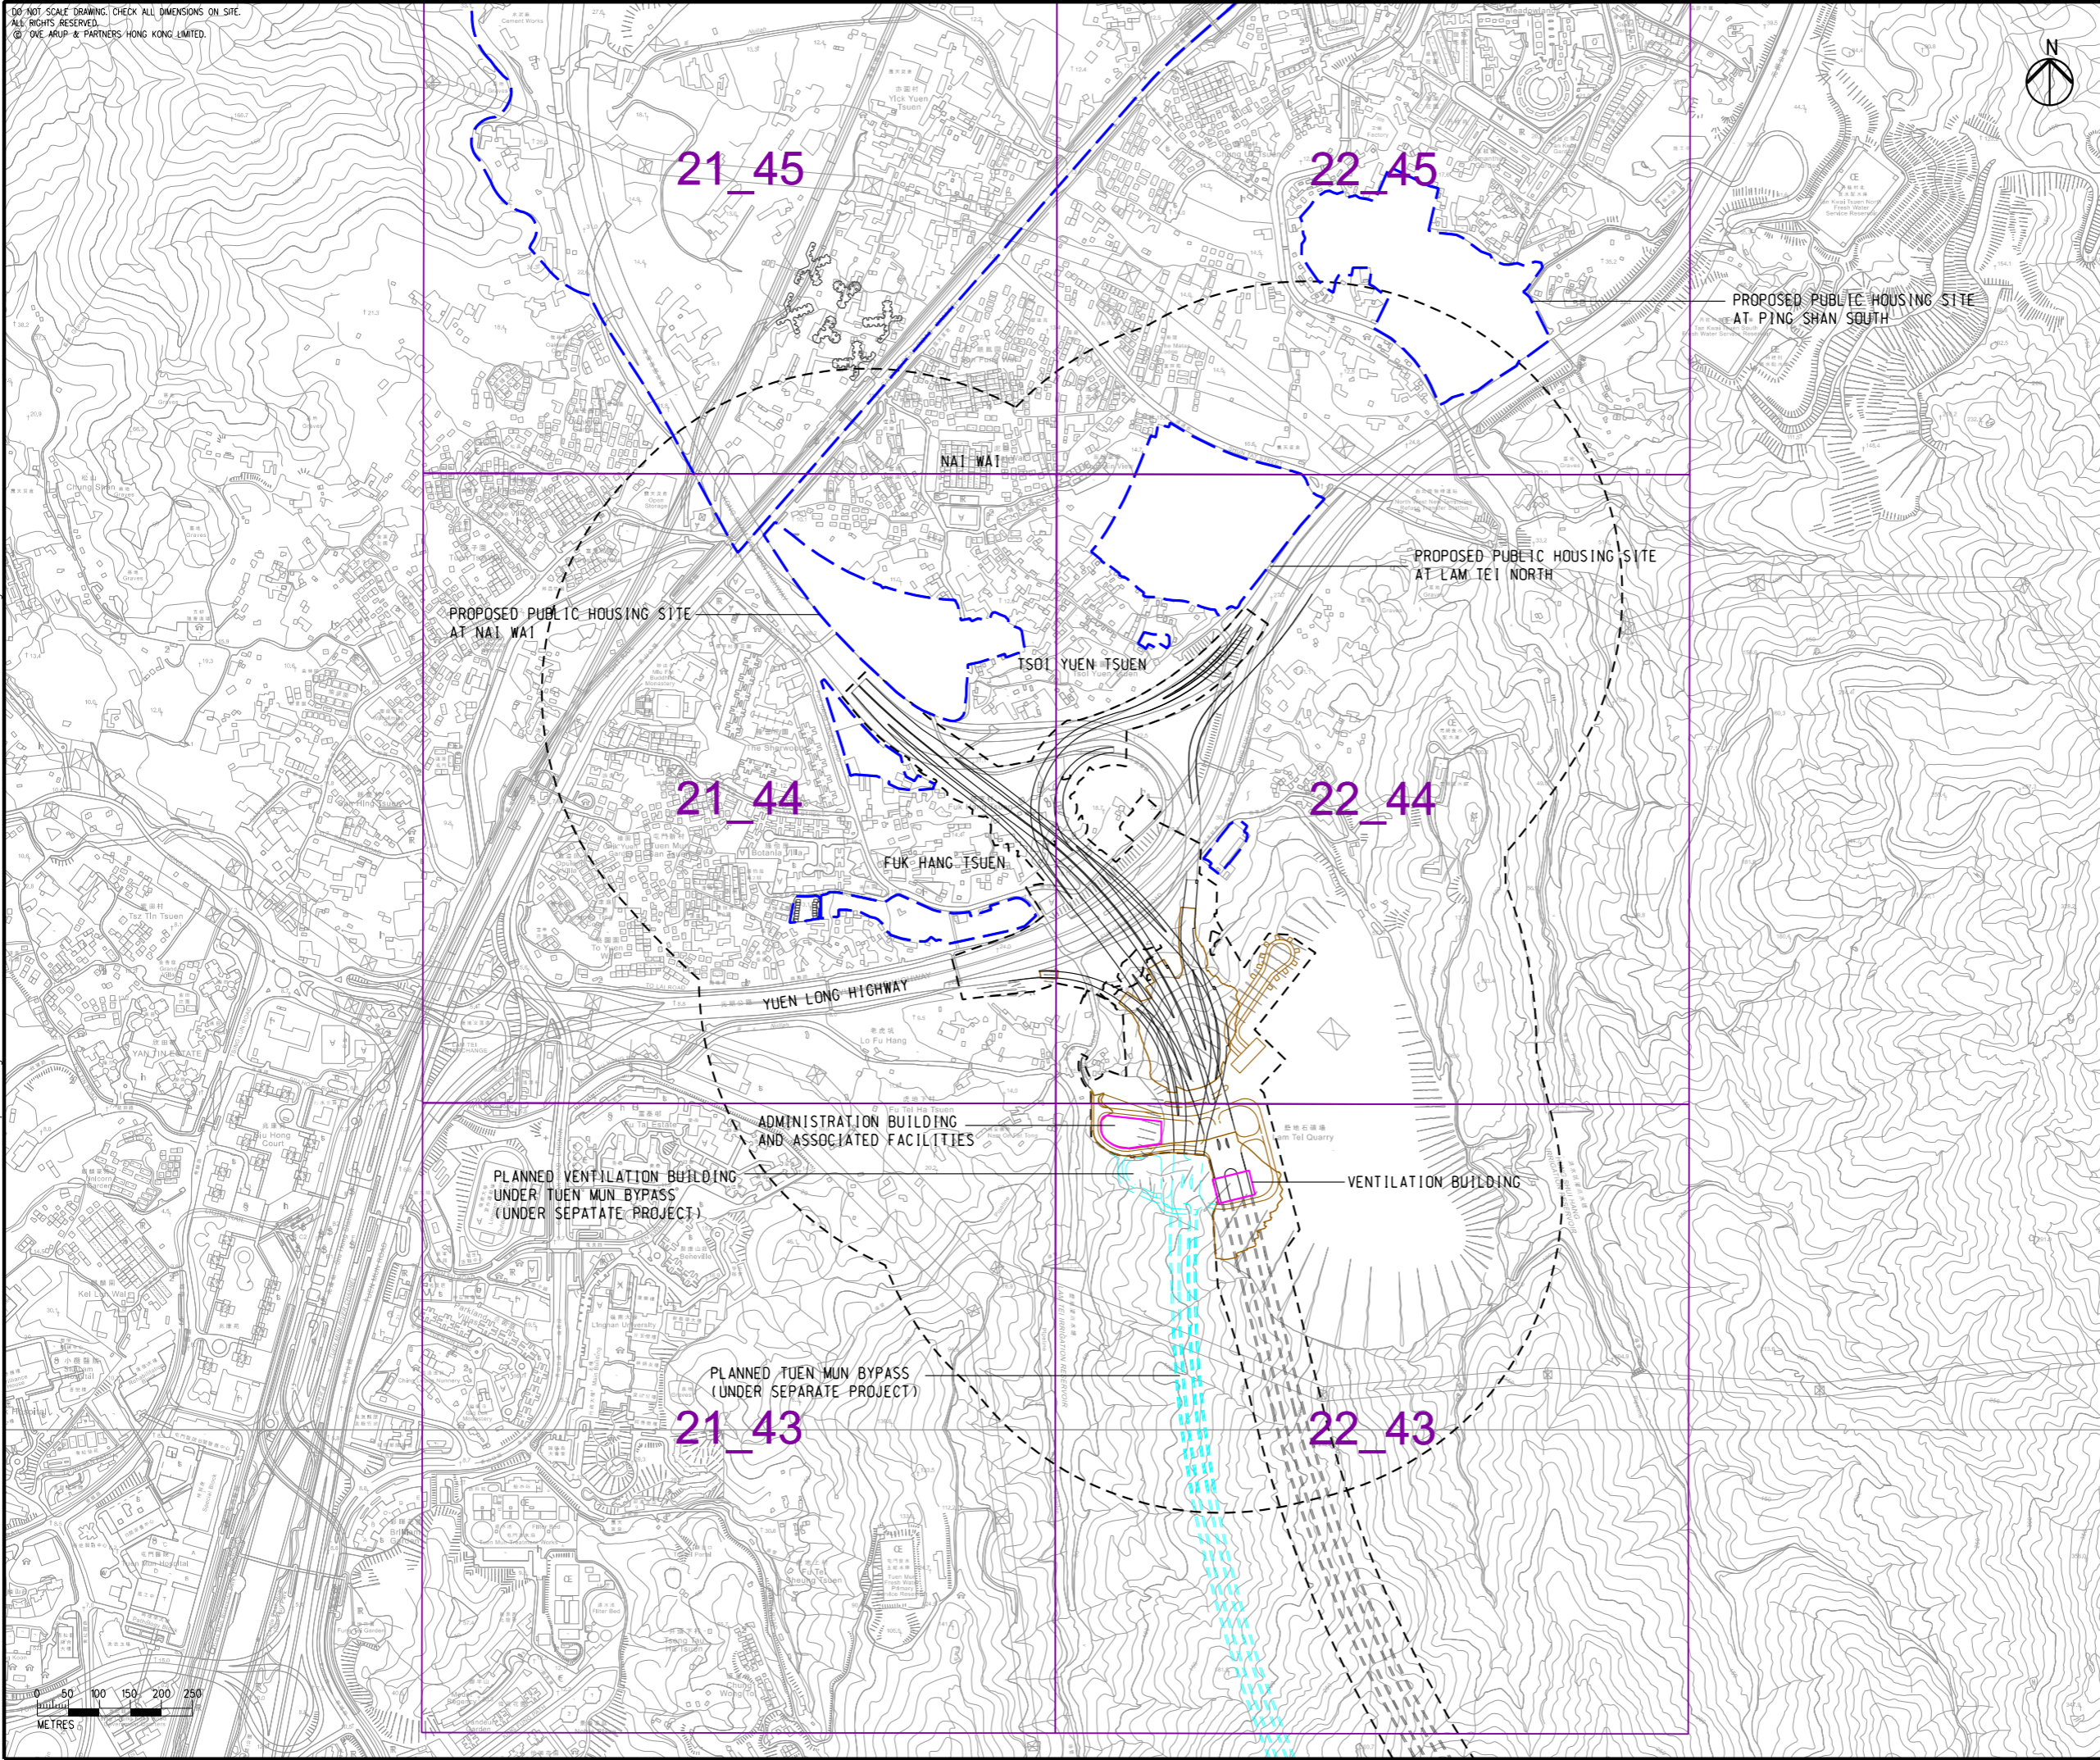

- LEGEND**
- PROPOSED ELEVATED/ AT-GRADE ROAD
 - PROPOSED TUNNEL
 - HIGHWAY/ TUNNEL OPERATION AND MAINTENANCE FACILITIES
 - PROJECT ELEMENT
 - SITE BOUNDARY
 - 500m OPERATIONAL ASSESSMENT AREA
 - PLANNED TUEN MUN BYPASS (UNDER SEPARATE PROJECT)
 - COMMITTED/PLANNED DEVELOPMENTS
 - 22_44 CONCERNED PATH GRID

C	THIRD ISSUE	GL	08/23
B	SECOND ISSUE	GL	06/23
A	FIRST ISSUE	GL	05/23
Rev	Description	By	Date

Consultant
ARUP

Project Title
**ROUTE 11
(SECTION BETWEEN YUEN LONG
AND NORTH LANTAU) -
INVESTIGATION**

Drawing title
**LOCATIONS OF CONCERNED
PATH GRIDS IN LAM TEI**

Drawing no. FIGURE 3.1ai		Rev. B	
Drawn GL	Date 06/23	Checked TL	Approved FC
Scale 1:10000 @ A3		Status PRELIMINARY	

