


DO NOT SCALE DRAWING. CHECK ALL DIMENSIONS ON SITE.  
 ALL RIGHTS RESERVED.  
 © OVE ARUP & PARTNERS HONG KONG LIMITED.



- LEGEND**
- PROPOSED ELEVATED/ AT-GRADE ROAD
  - PROPOSED TUNNEL
  - HIGHWAY/ TUNNEL OPERATION AND MAINTENANCE FACILITIES
  - PROJECT ELEMENT
  - SITE BOUNDARY
  - 500m OPERATIONAL ASSESSMENT AREA
  - 4km ASSESSMENT AREA
  - PLANNED ROAD NETWORK (UNDER SEPARATE PROJECTS)
  - COMMITTED/PLANNED DEVELOPMENTS

report\REP-XXX EIA Report\Figure 3.5a - Locations of Chimney and Marine Fairway/Facility in Lam Tei.dgn

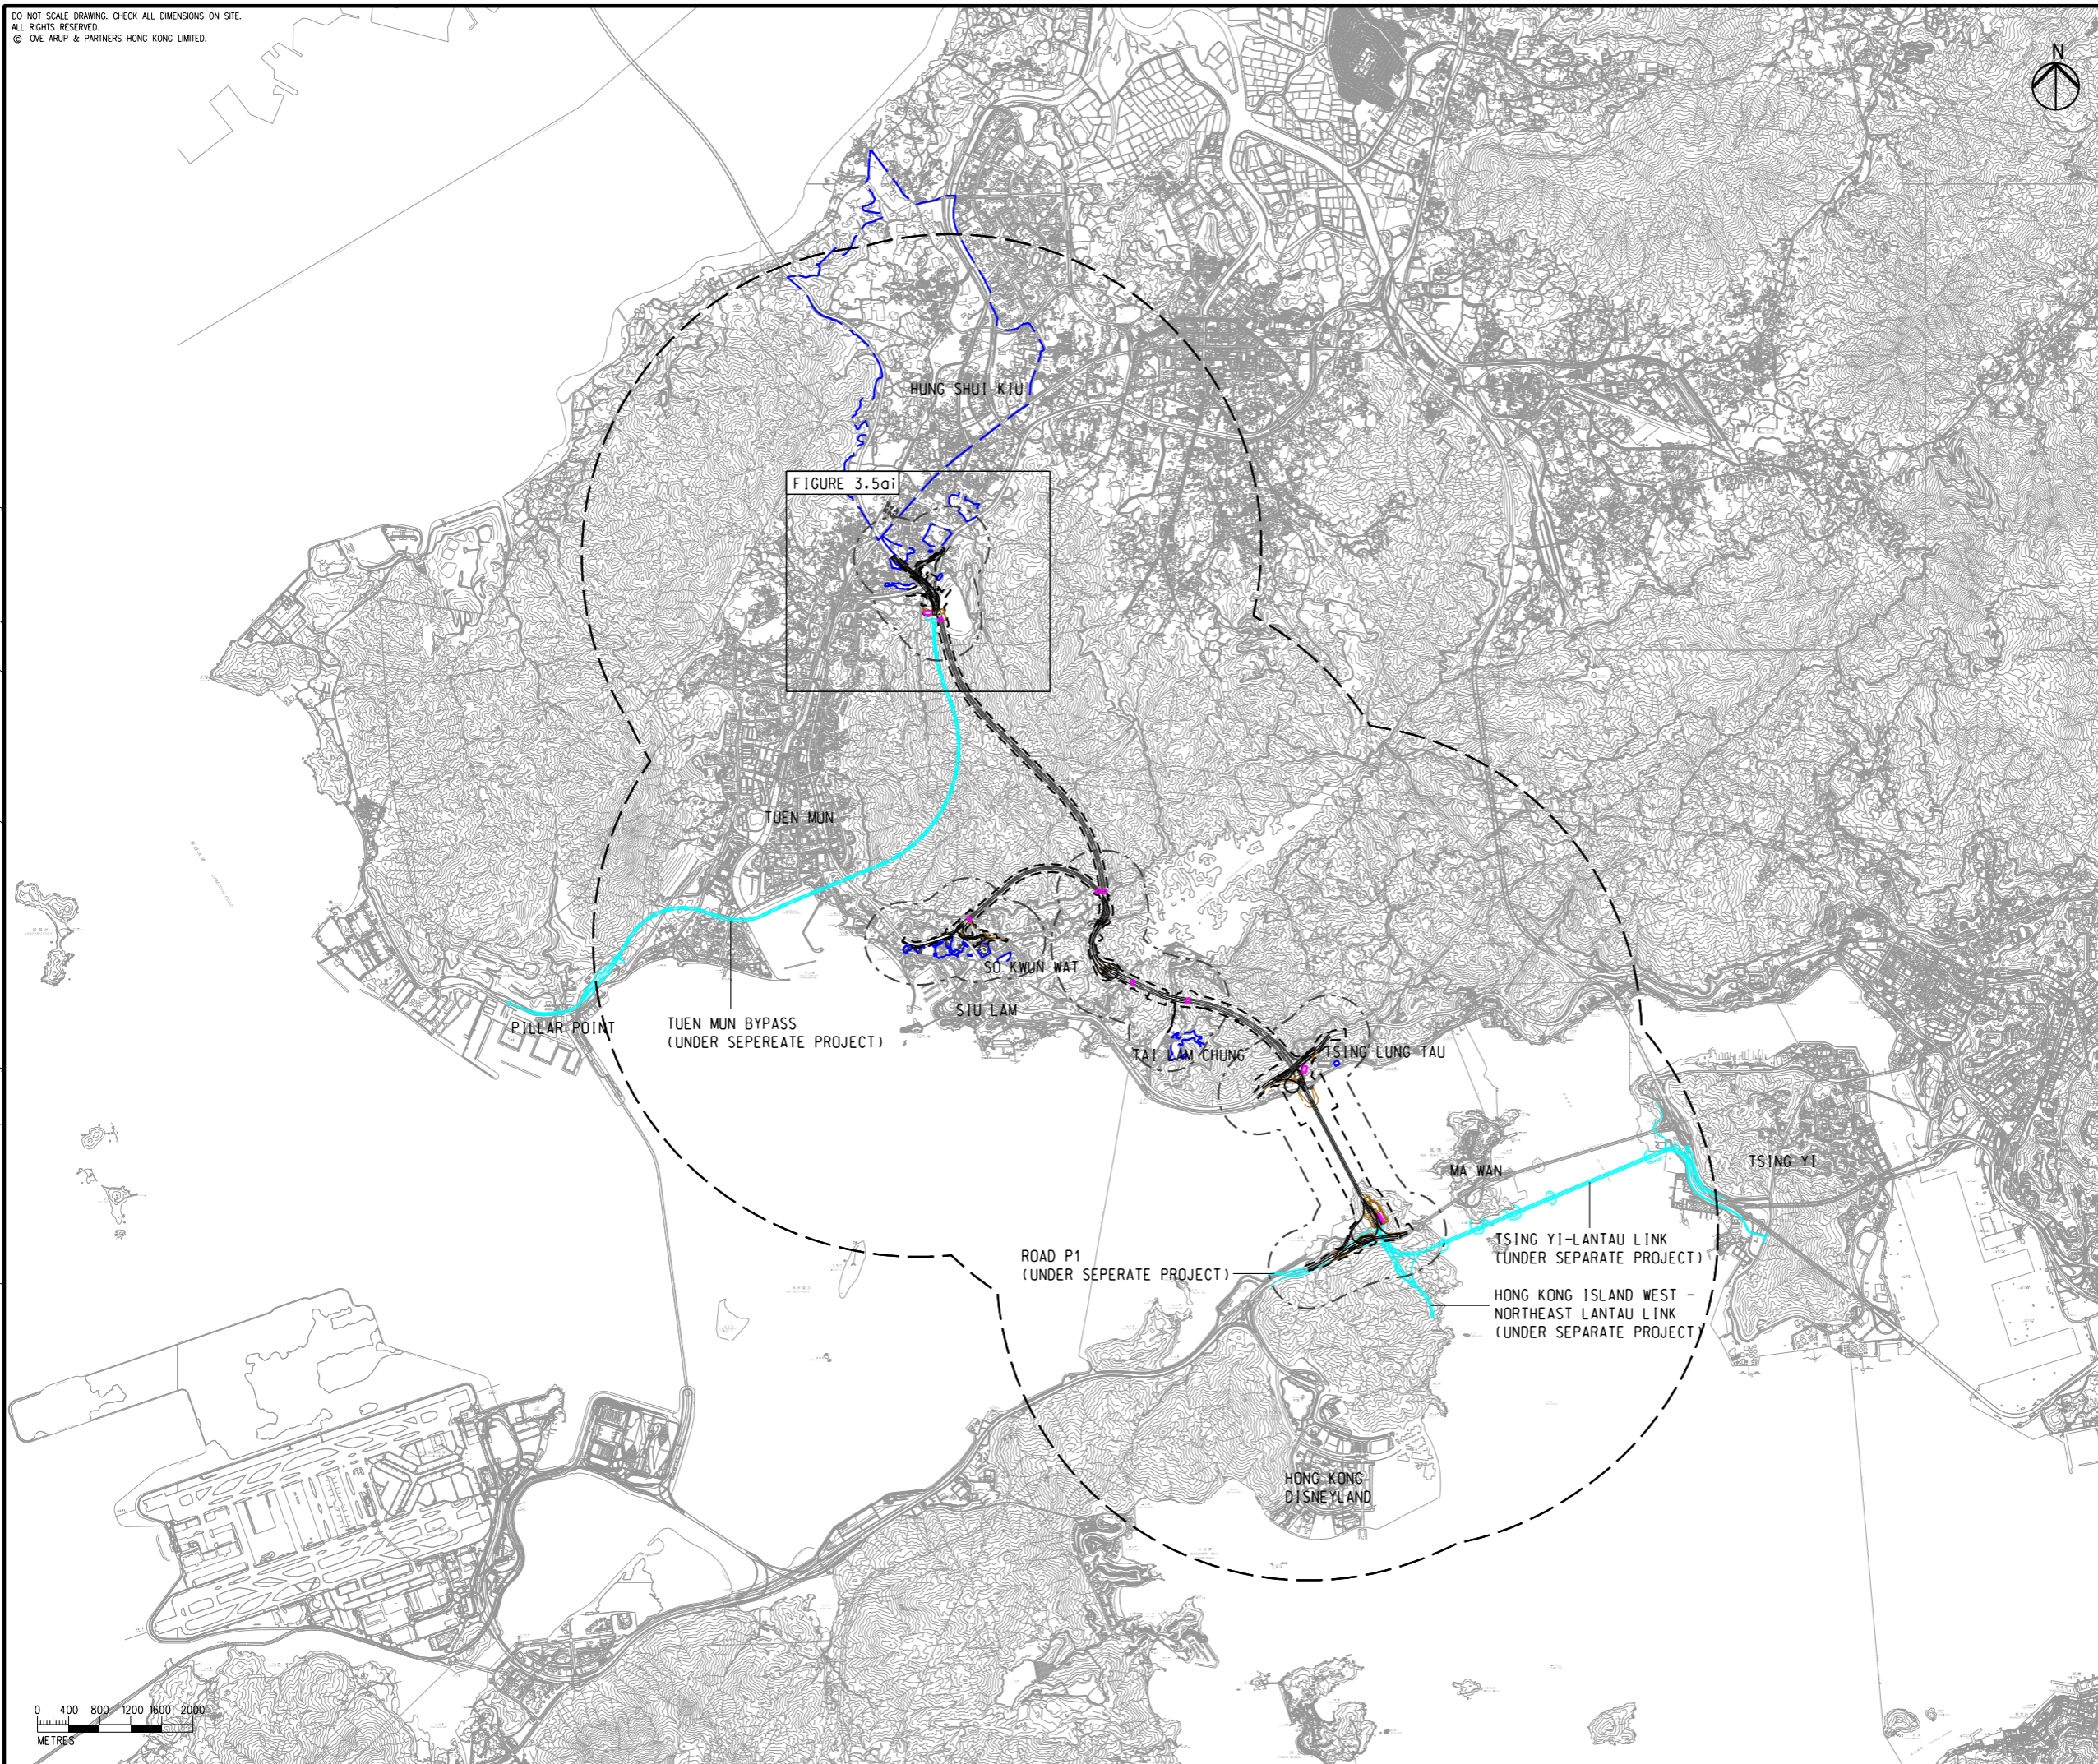

Rev	Description	By	Date
C	THIRD ISSUE	GL	08/23
B	SECOND ISSUE	GL	06/23
A	FIRST ISSUE	GL	05/23

Consultant  
**ARUP**

Project Title  
**ROUTE 11  
 (SECTION BETWEEN YUEN LONG  
 AND NORTH LANTAU) -  
 INVESTIGATION**


Drawing title  
**LOCATIONS OF CHIMNEY AND  
 MARINE FAIRWAY/ FACILITY  
 IN LAM TEI**

Drawing no.		Rev.	
FIGURE 3.5a		C	
Drawn	Date	Checked	Approved
GL	08/23	TL	FC
Scale	Status		
AS SHOWN	PRELIMINARY		

COPYRIGHT RESERVED

**路政署  
 HIGHWAYS  
 DEPARTMENT**

Printed by : richard-kh.lau  
 Filename : 22/8/2023

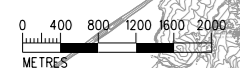


DO NOT SCALE DRAWING. CHECK ALL DIMENSIONS ON SITE.  
 ALL RIGHTS RESERVED.  
 © 2016 ARUP & PARTNERS HONG KONG LIMITED.

EIA Report\Figure 3.5ai - Locations of Chimney and Marine Fairway/Facility in Lam Tei.dgn

22/8/2023

Printed by : richard-kh.lau  
 Filename :

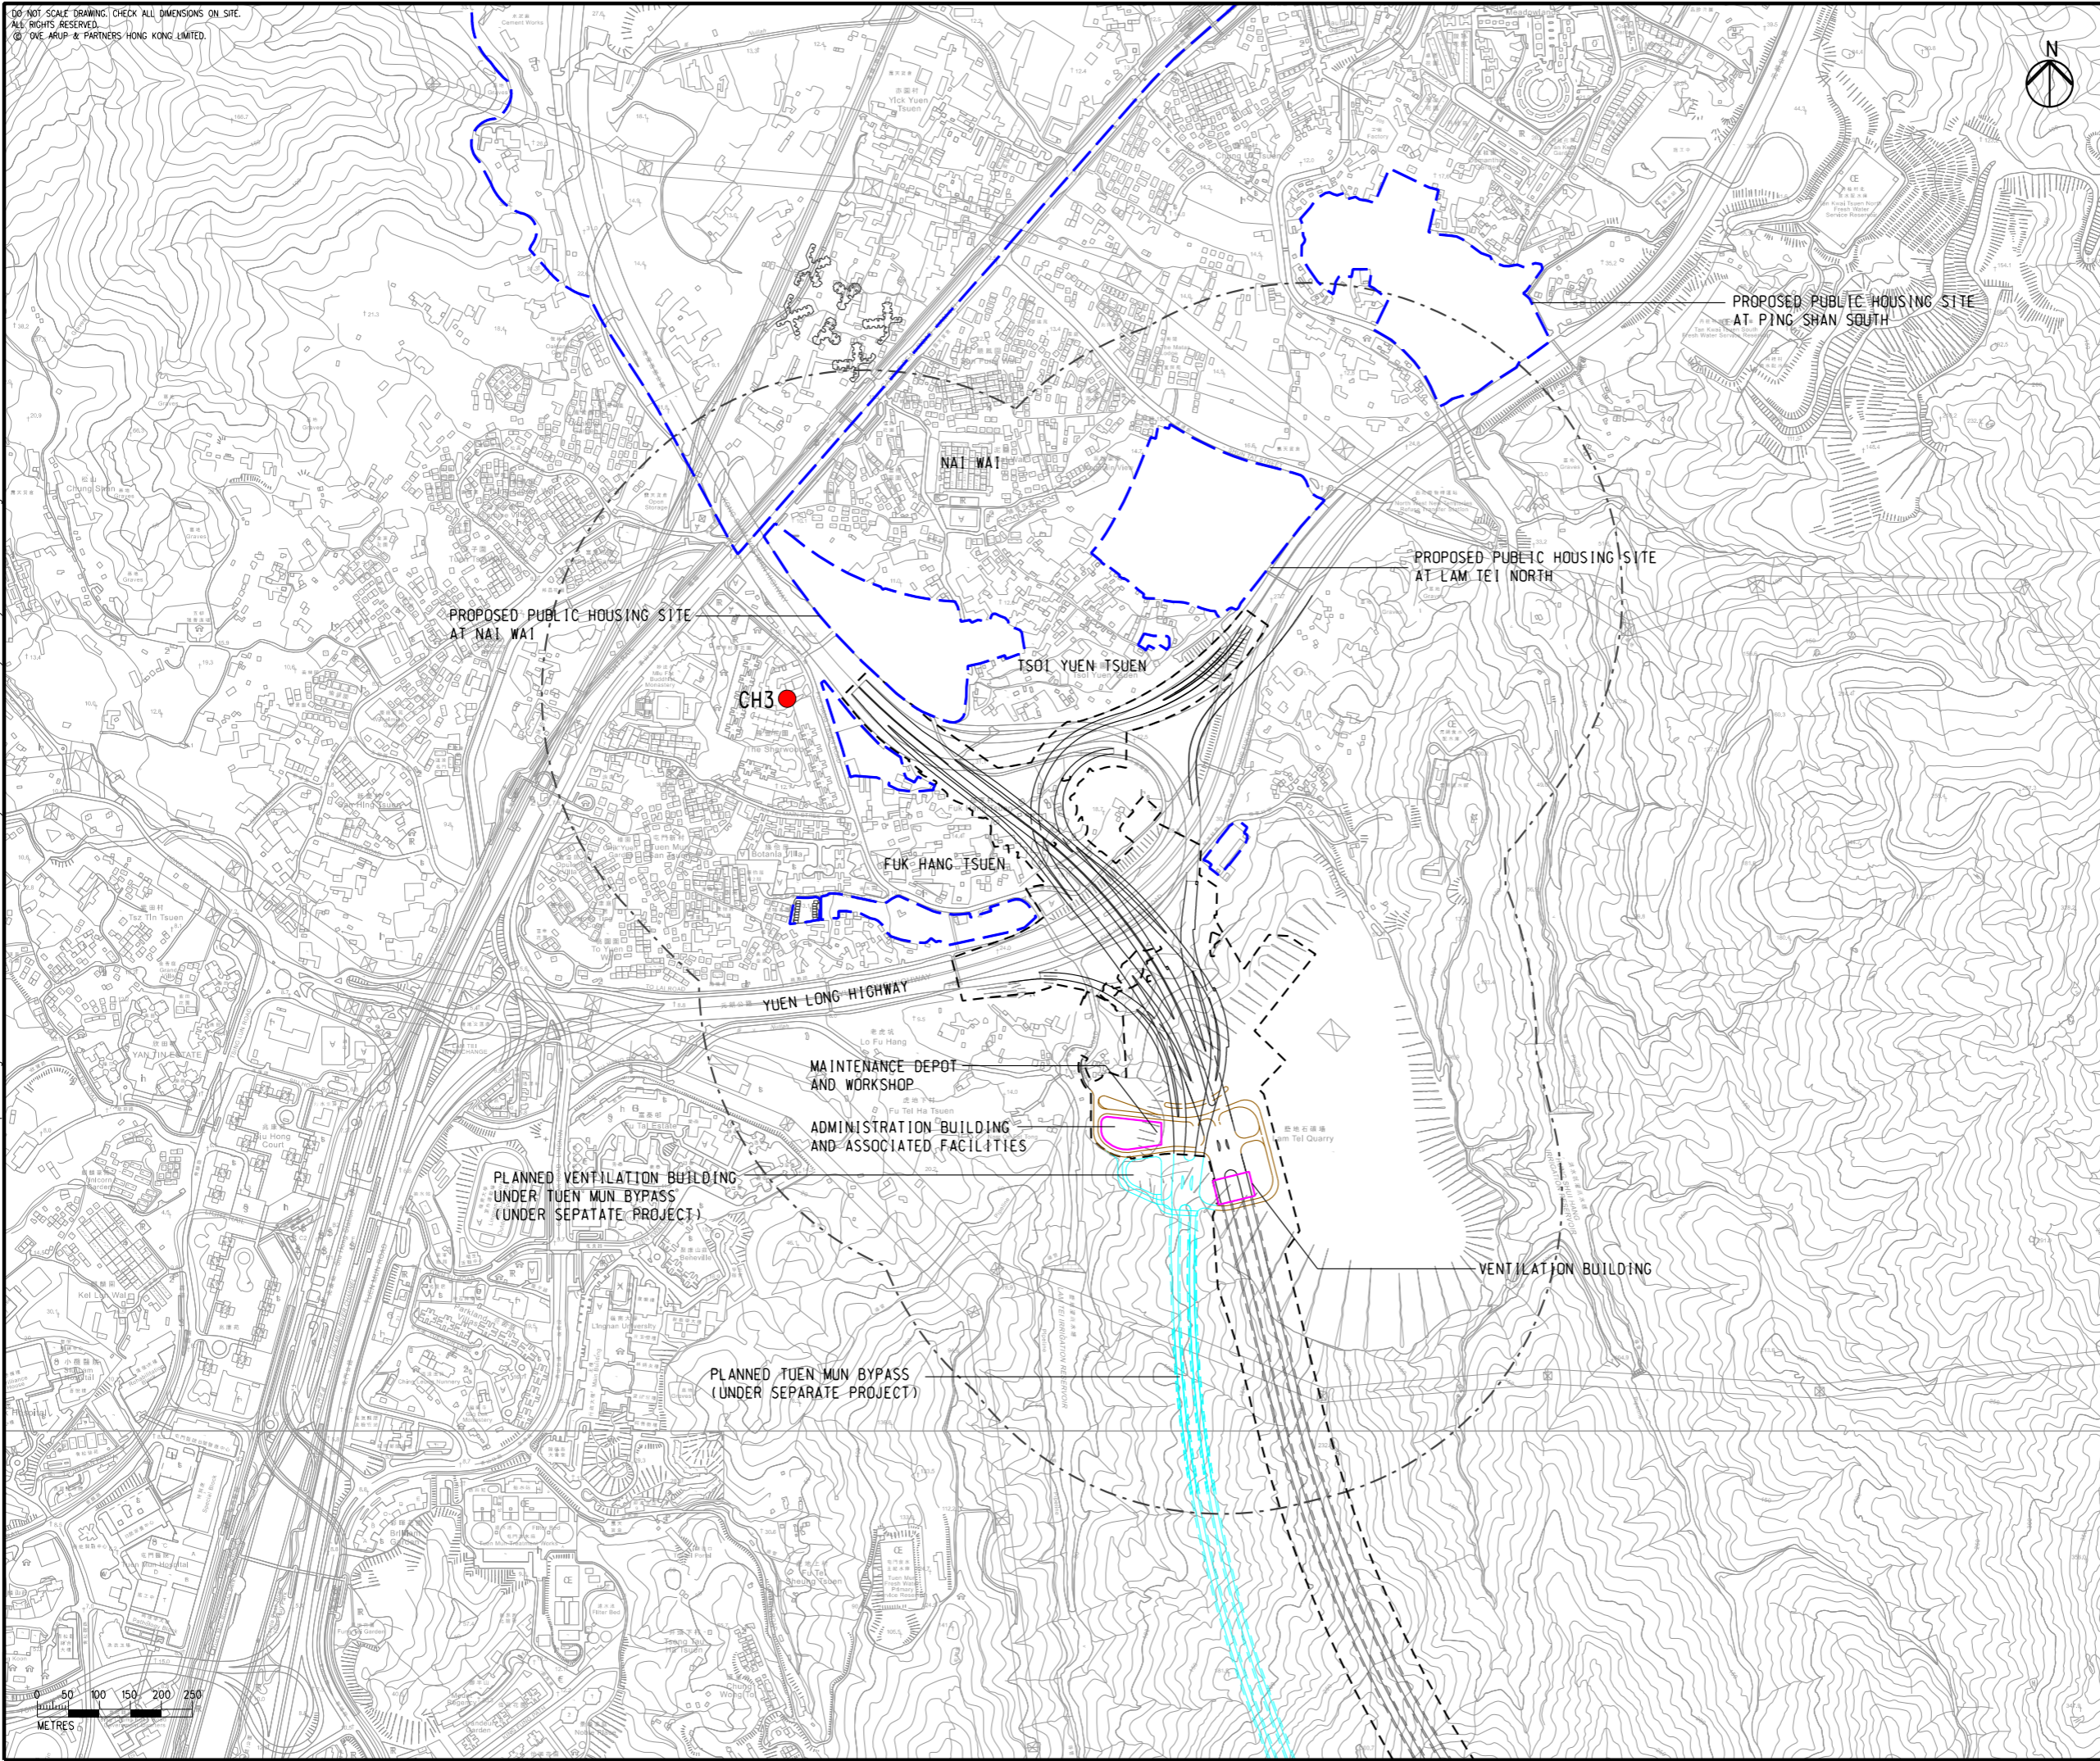

- LEGEND**
- PROPOSED ELEVATED/ AT-GRADE ROAD
  - PROPOSED TUNNEL
  - HIGHWAY/ TUNNEL OPERATION AND MAINTENANCE FACILITIES
  - PROJECT ELEMENT
  - SITE BOUNDARY
  - 500m OPERATIONAL ASSESSMENT AREA
  - PLANNED TUEN MUN BYPASS (UNDER SEPARATE PROJECT)
  - COMMITTED/PLANNED DEVELOPMENTS
  - CHIMNEY

Rev	Description	By	Date
C	THIRD ISSUE	GL	08/23
B	SECOND ISSUE	GL	06/23
A	FIRST ISSUE	GL	05/23

Consultant  
ARUP

Project Title  
**ROUTE 11**  
 (SECTION BETWEEN YUEN LONG AND NORTH LANTAU) - INVESTIGATION

Drawing title  
**LOCATIONS OF CHIMNEY AND MARINE FAIRWAY/ FACILITY IN LAM TEI**

Drawing no. <b>FIGURE 3.5ai</b>		Rev. <b>C</b>	
Drawn GL	Date 08/23	Checked TL	Approved FC
Scale 1:10000 @ A3		Status PRELIMINARY	

COPYRIGHT RESERVED

路政署  
HIGHWAYS  
DEPARTMENT

