


DO NOT SCALE DRAWING. CHECK ALL DIMENSIONS ON SITE.
 ALL RIGHTS RESERVED.
 © OVE ARUP & PARTNERS HONG KONG LIMITED.



EIA Report\Figure 4.1 - Locations of Prevailing Noise Measurement.dgn

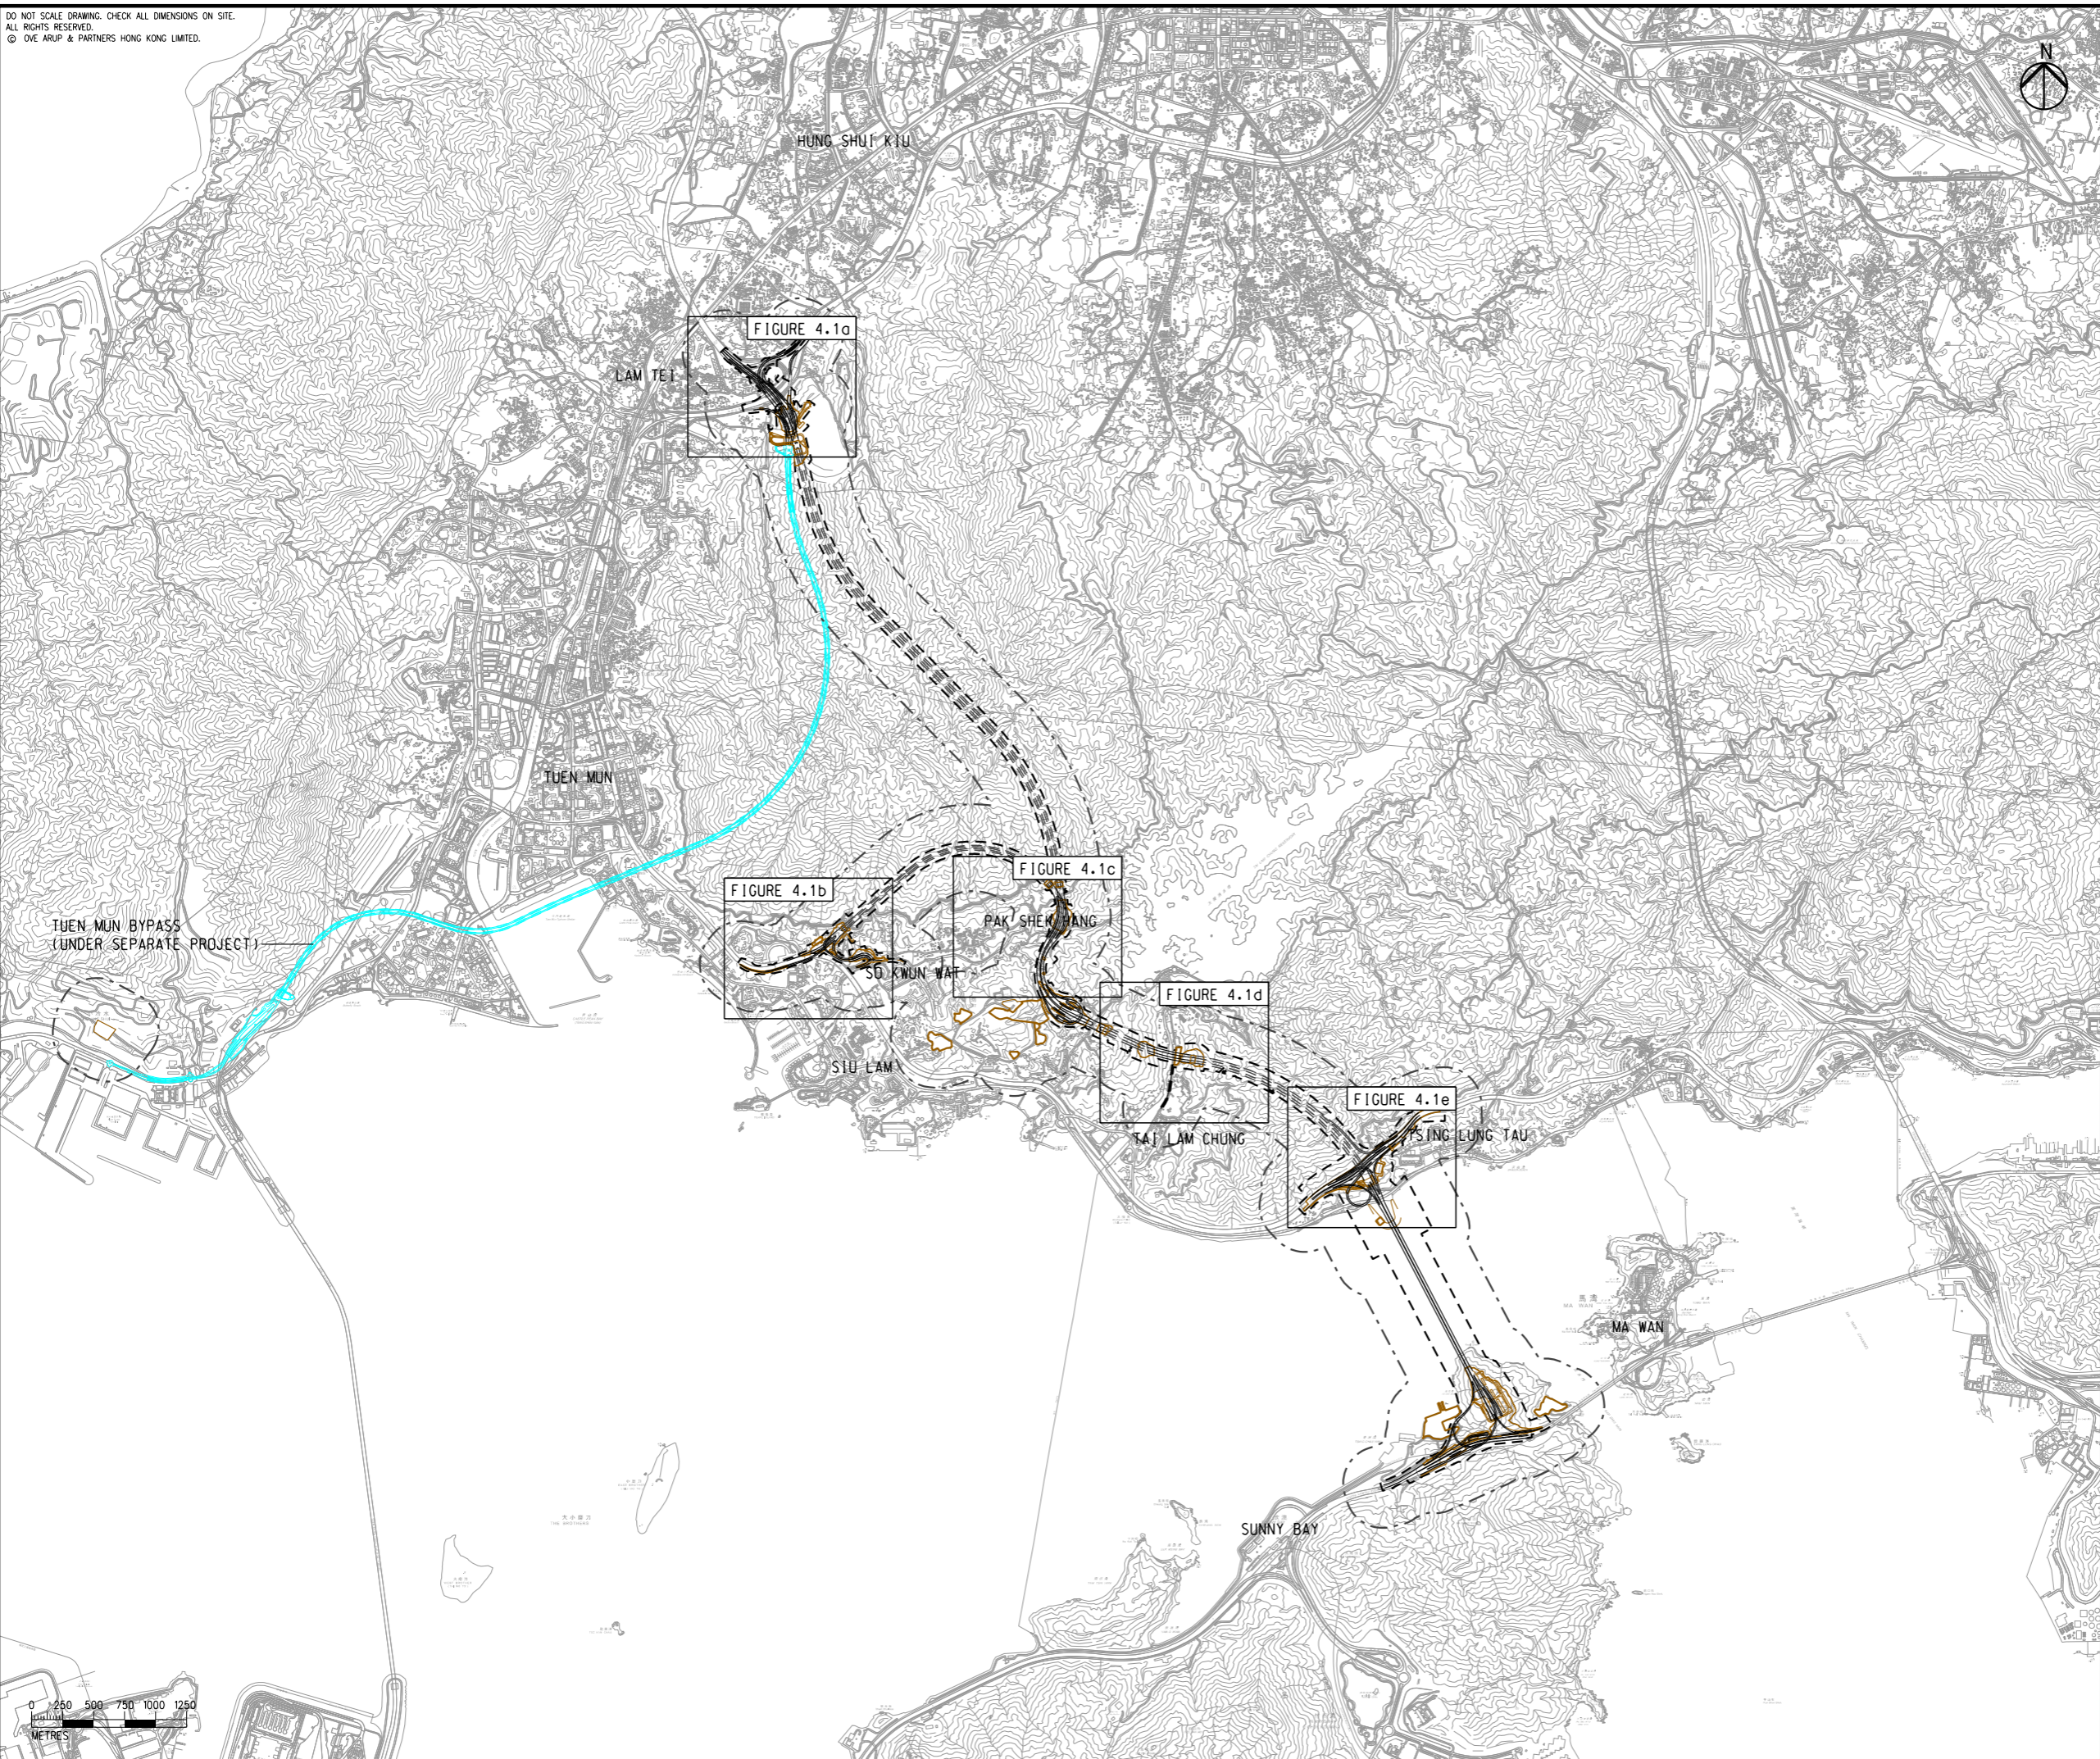

LEGEND

- PROPOSED ELEVATED/ AT-GRADE ROAD (TENTATIVE ALIGNMENT)
- PROPOSED TUNNEL (TENTATIVE ALIGNMENT)
- PROJECT ELEMENT
- SITE BOUNDARY
- 300m ASSESSMENT AREA
- PLANNED TUEN MUN BYPASS (UNDER SEPARATE PROJECT)

Rev	Description	By	Date
D	FOURTH ISSUE	GL	08/23
C	THIRD ISSUE	GL	07/23
B	SECOND ISSUE	GL	06/23
A	FIRST ISSUE	GL	03/23

Consultant
ARUP

Project Title
**ROUTE 11
 (SECTION BETWEEN YUEN LONG
 AND NORTH LANTAU) -
 INVESTIGATION**


Drawing title
**LOCATIONS OF PREVAILING
 NOISE MEASUREMENT**

Drawing no.		Rev.	
FIGURE 4.1		D	
Drawn	Date	Checked	Approved
GL	08/23	TL	FC
Scale	Status		PRELIMINARY
1:50000 @ A3			

COPYRIGHT RESERVED

**路政署
 HIGHWAYS
 DEPARTMENT**

Printed by : richard-kh.lau
 Filename : 27/8/2023


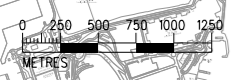


DO NOT SCALE DRAWING. CHECK ALL DIMENSIONS ON SITE.
 ALL RIGHTS RESERVED.
 © 1996 ARUP & PARTNERS HONG KONG LIMITED.



- LEGEND**
- PROPOSED ELEVATED/ AT-GRADE ROAD (TENTATIVE ALIGNMENT)
 - PROPOSED TUNNEL (TENTATIVE ALIGNMENT)
 - PROJECT ELEMENT
 - SITE BOUNDARY
 - 300m ASSESSMENT AREA
 - PLANNED TUEN MUN BYPASS (UNDER SEPARATE PROJECT)
 - PREVAILING NOISE MEASUREMENT LOCATION

EIA Report\Figure 4.1a - Locations of Prevailing Noise Measurement.dgn

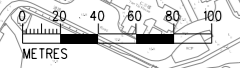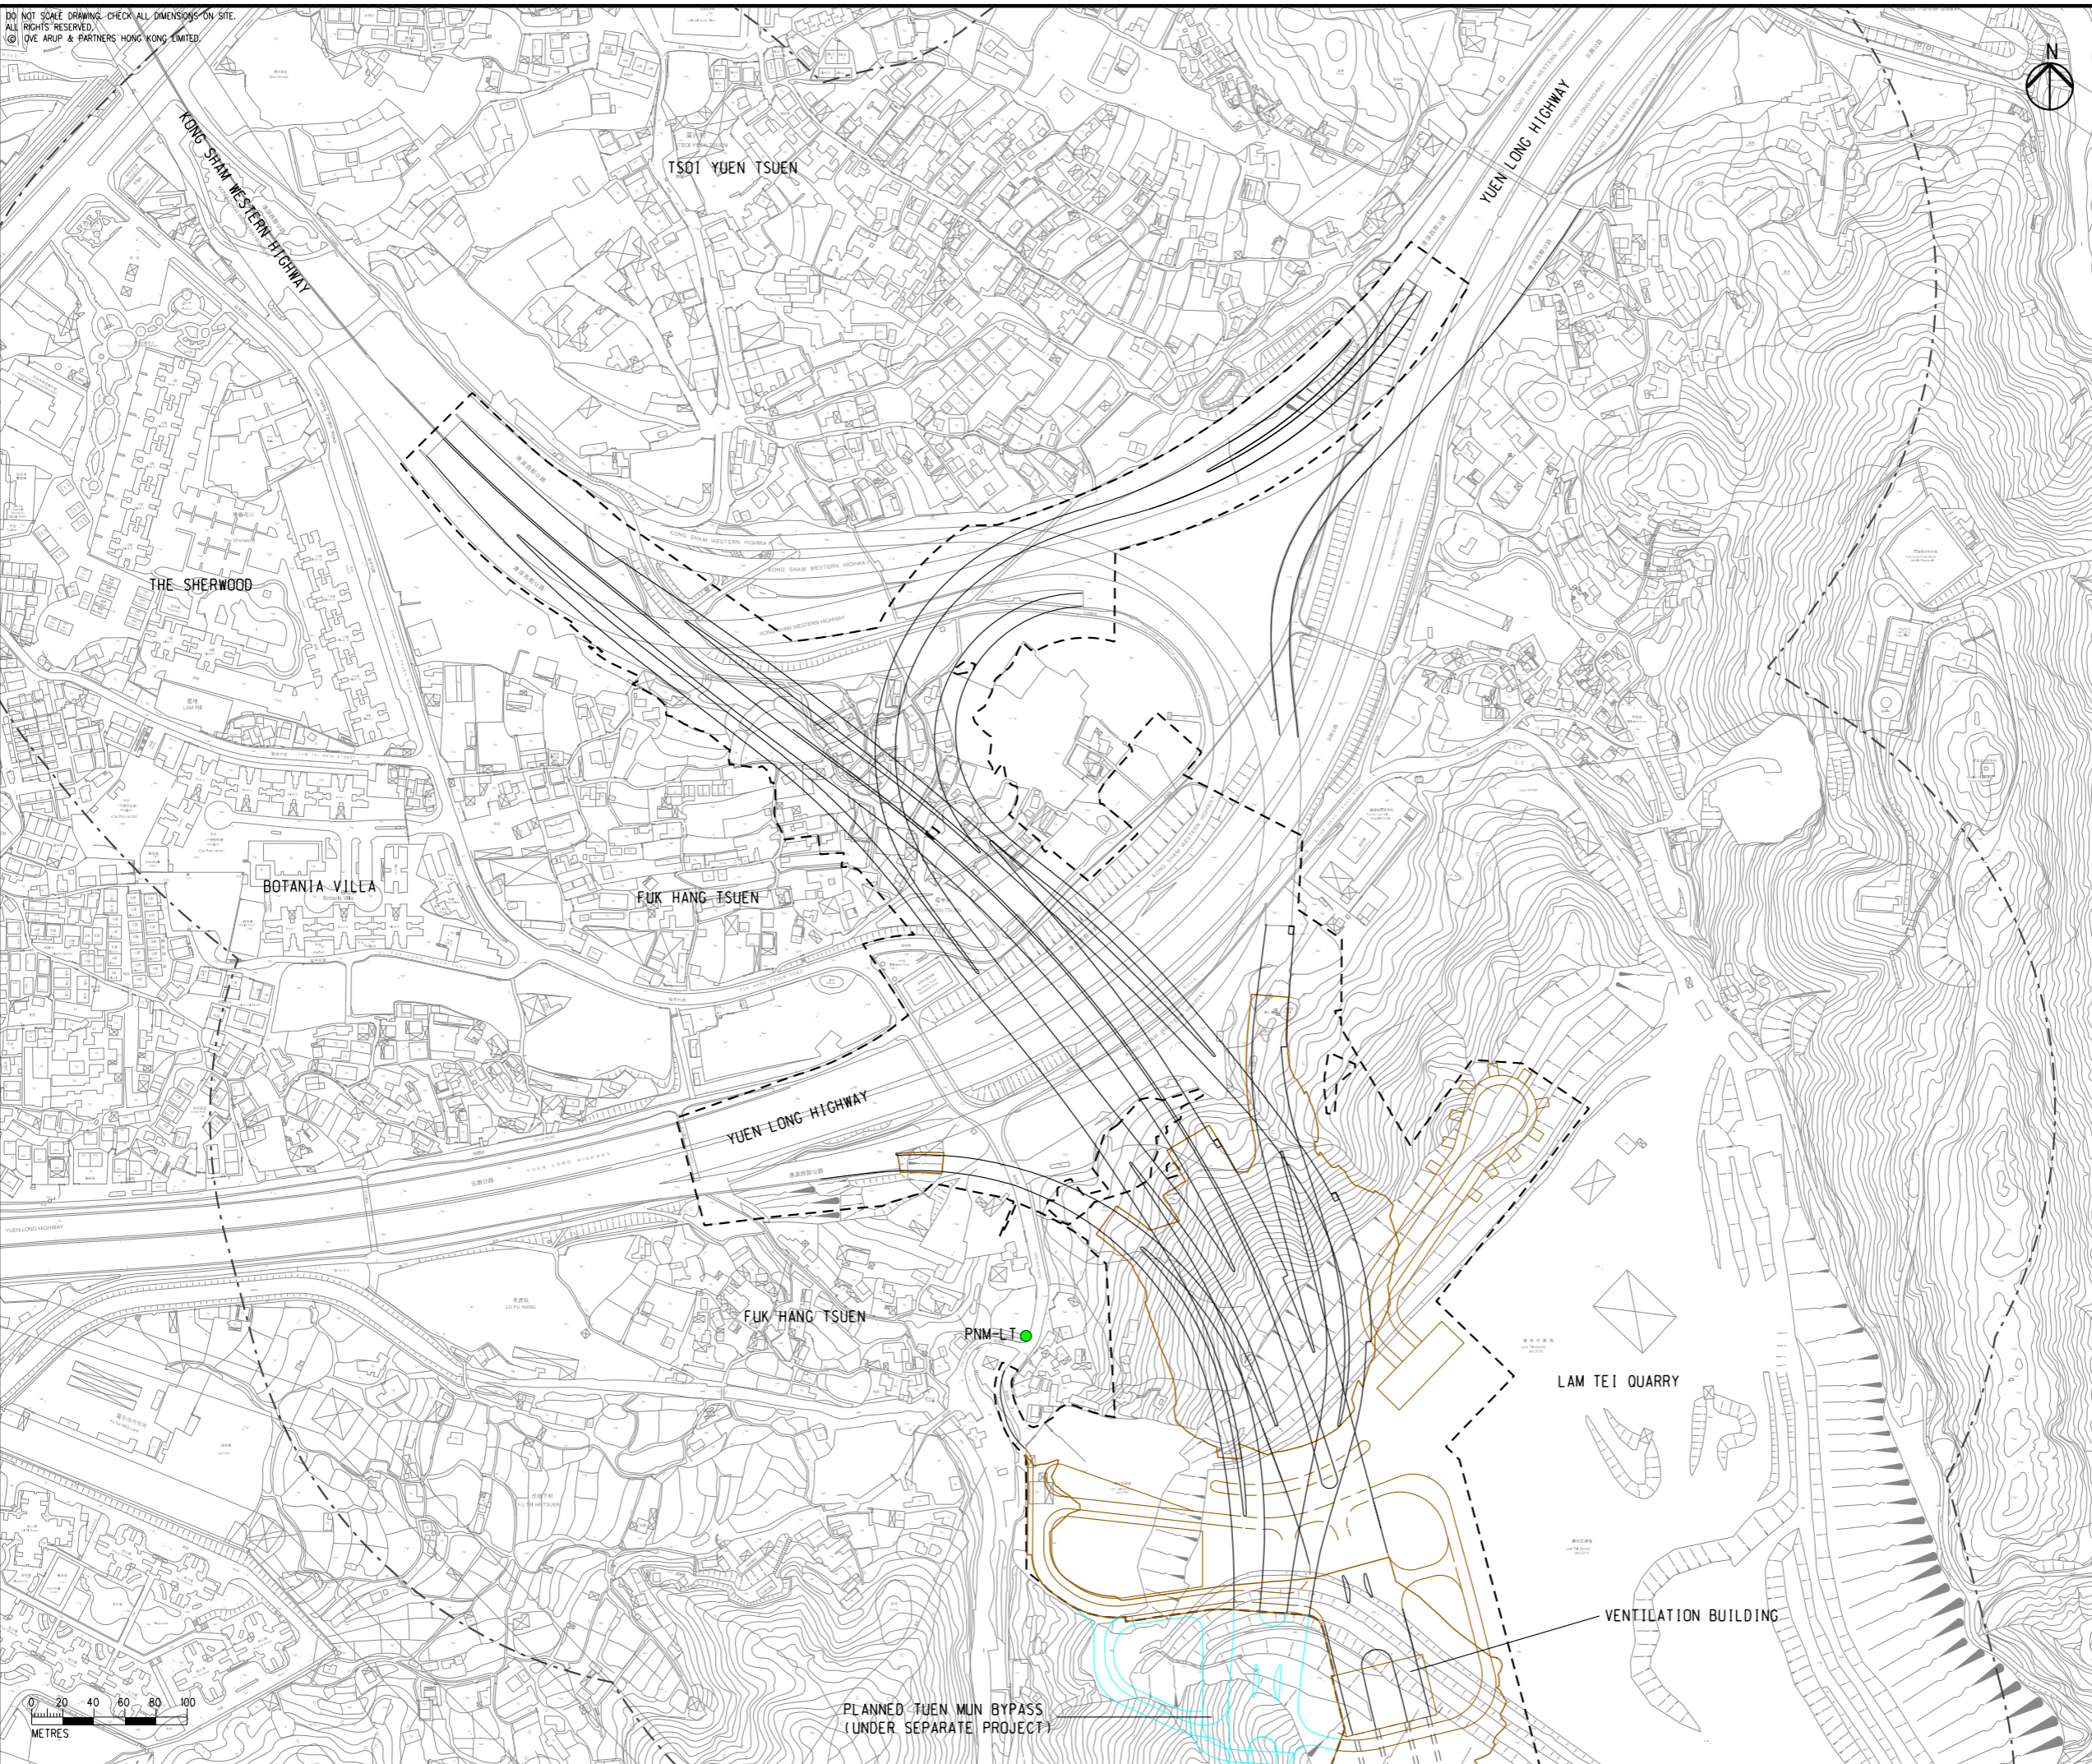

D	FOURTH ISSUE	GL	08/23
C	THIRD ISSUE	GL	07/23
B	SECOND ISSUE	GL	06/23
A	FIRST ISSUE	GL	04/23
Rev	Description	By	Date

Consultant **ARUP**

Project Title
ROUTE 11
 (SECTION BETWEEN YUEN LONG AND NORTH LANTAU) - INVESTIGATION

Drawing title
LOCATIONS OF PREVAILING NOISE MEASUREMENT

Drawing no. FIGURE 4.1a		Rev. D	
Drawn GL	Date 08/23	Checked TL	Approved FC
Scale 1:4000 @ A3		Status PRELIMINARY	

COPYRIGHT RESERVED

路政署
 HIGHWAYS
 DEPARTMENT


Printed by : richard-kh-lau
 Filename : 27/8/2023

DO NOT SCALE DRAWING. CHECK ALL DIMENSIONS ON-SITE.
 ALL RIGHTS RESERVED.
 © ONE ARUP & PARTNERS HONG KONG LIMITED.



- LEGEND**
- PROPOSED ELEVATED/ AT-GRADE ROAD (TENTATIVE ALIGNMENT)
 - PROPOSED TUNNEL (TENTATIVE ALIGNMENT)
 - PROJECT ELEMENT
 - SITE BOUNDARY
 - 300m ASSESSMENT AREA
 - PREVAILING NOISE MEASUREMENT LOCATION

EIA Report\Figure 4.1b - Locations of Prevailing Noise Measurement.dgn

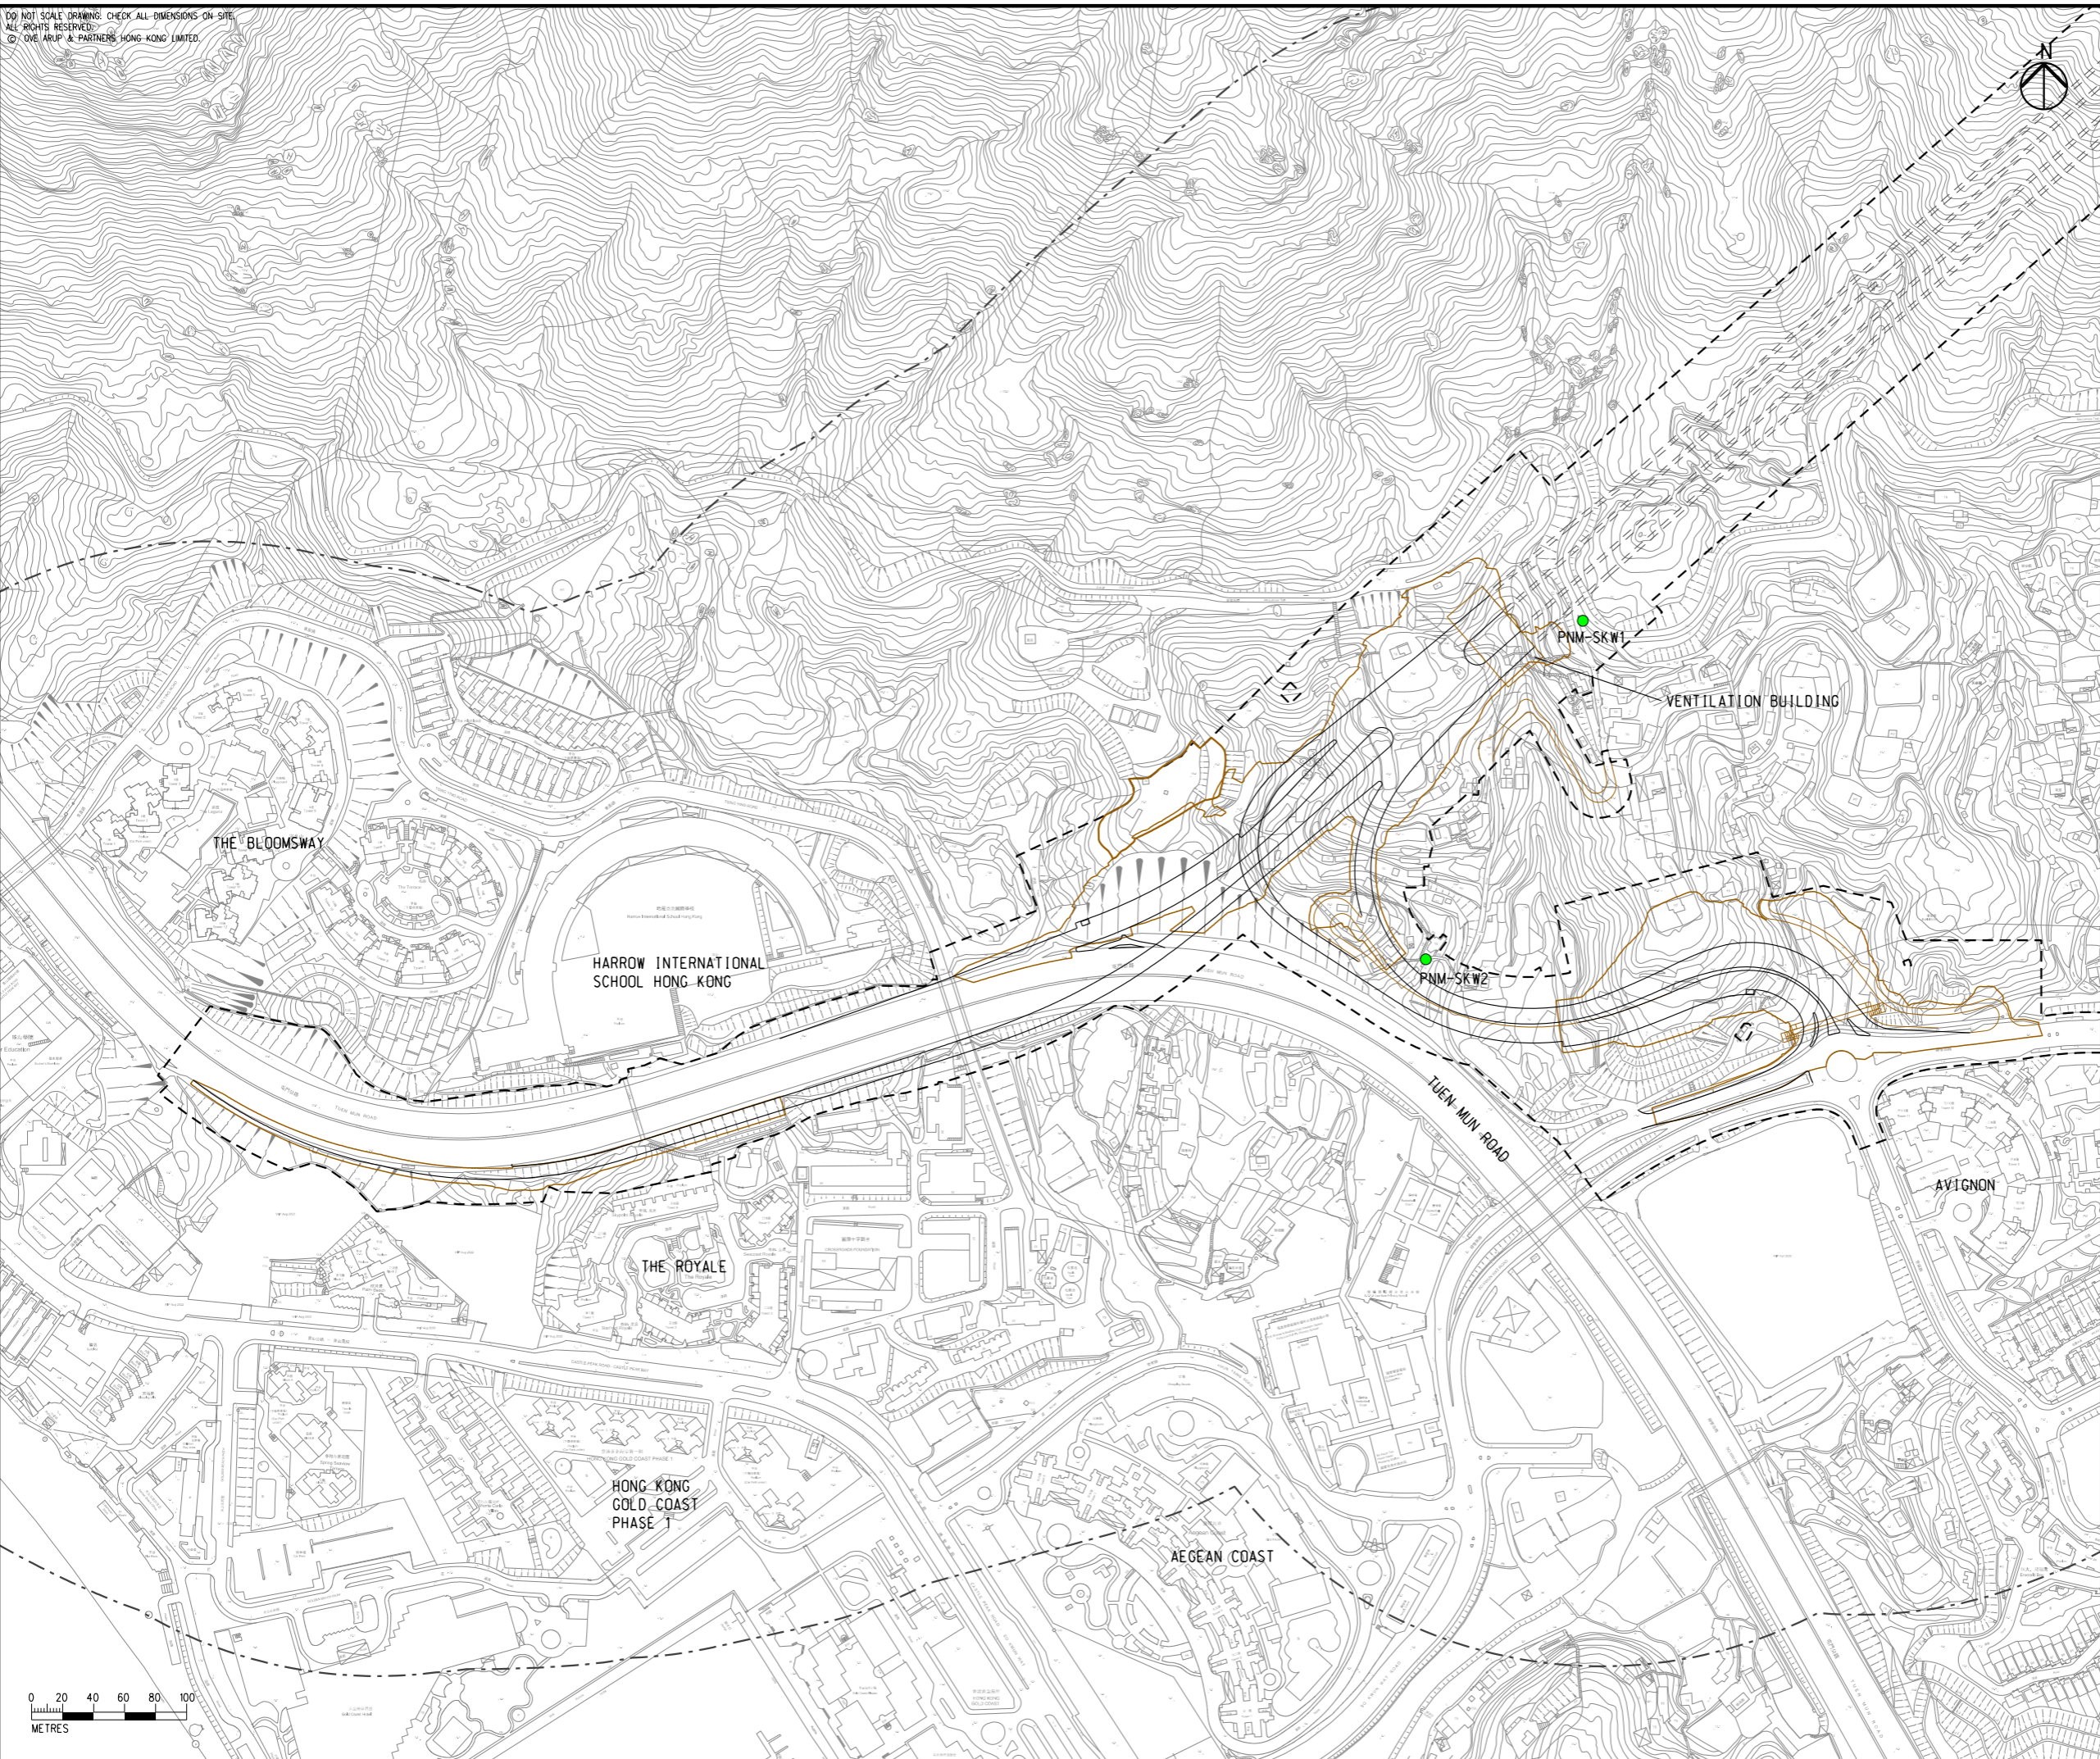

D	FOURTH ISSUE	GL	08/23
C	THIRD ISSUE	GL	07/23
B	SECOND ISSUE	GL	06/23
A	FIRST ISSUE	GL	04/23
Rev	Description	By	Date

Consultant
ARUP


Project Title
**ROUTE 11
 (SECTION BETWEEN YUEN LONG
 AND NORTH LANTAU) -
 INVESTIGATION**

Drawing title
**LOCATIONS OF PREVAILING
 NOISE MEASUREMENT**

Drawing no.		Rev.	
FIGURE 4.1b		D	
Drawn	Date	Checked	Approved
GL	08/23	TL	FC
Scale	Status		PRELIMINARY
1:4000 @ A3			






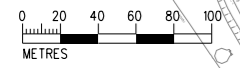


Printed by : richard-kh-lau
 Filename :

 


DO NOT SCALE DRAWING. CHECK ALL DIMENSIONS ON-SITE.
 ALL RIGHTS RESERVED.
 © OVE ARUP & PARTNERS HONG KONG LIMITED



- LEGEND**
-  PROPOSED ELEVATED/ AT-GRADE ROAD (TENTATIVE ALIGNMENT)
 -  PROPOSED TUNNEL (TENTATIVE ALIGNMENT)
 -  PROJECT ELEMENT
 -  SITE BOUNDARY
 -  300m ASSESSMENT AREA
 -  PREVAILING NOISE MEASUREMENT LOCATION

EIA Report\Figure 4.1c - Locations of Prevailing Noise Measurement.dgn

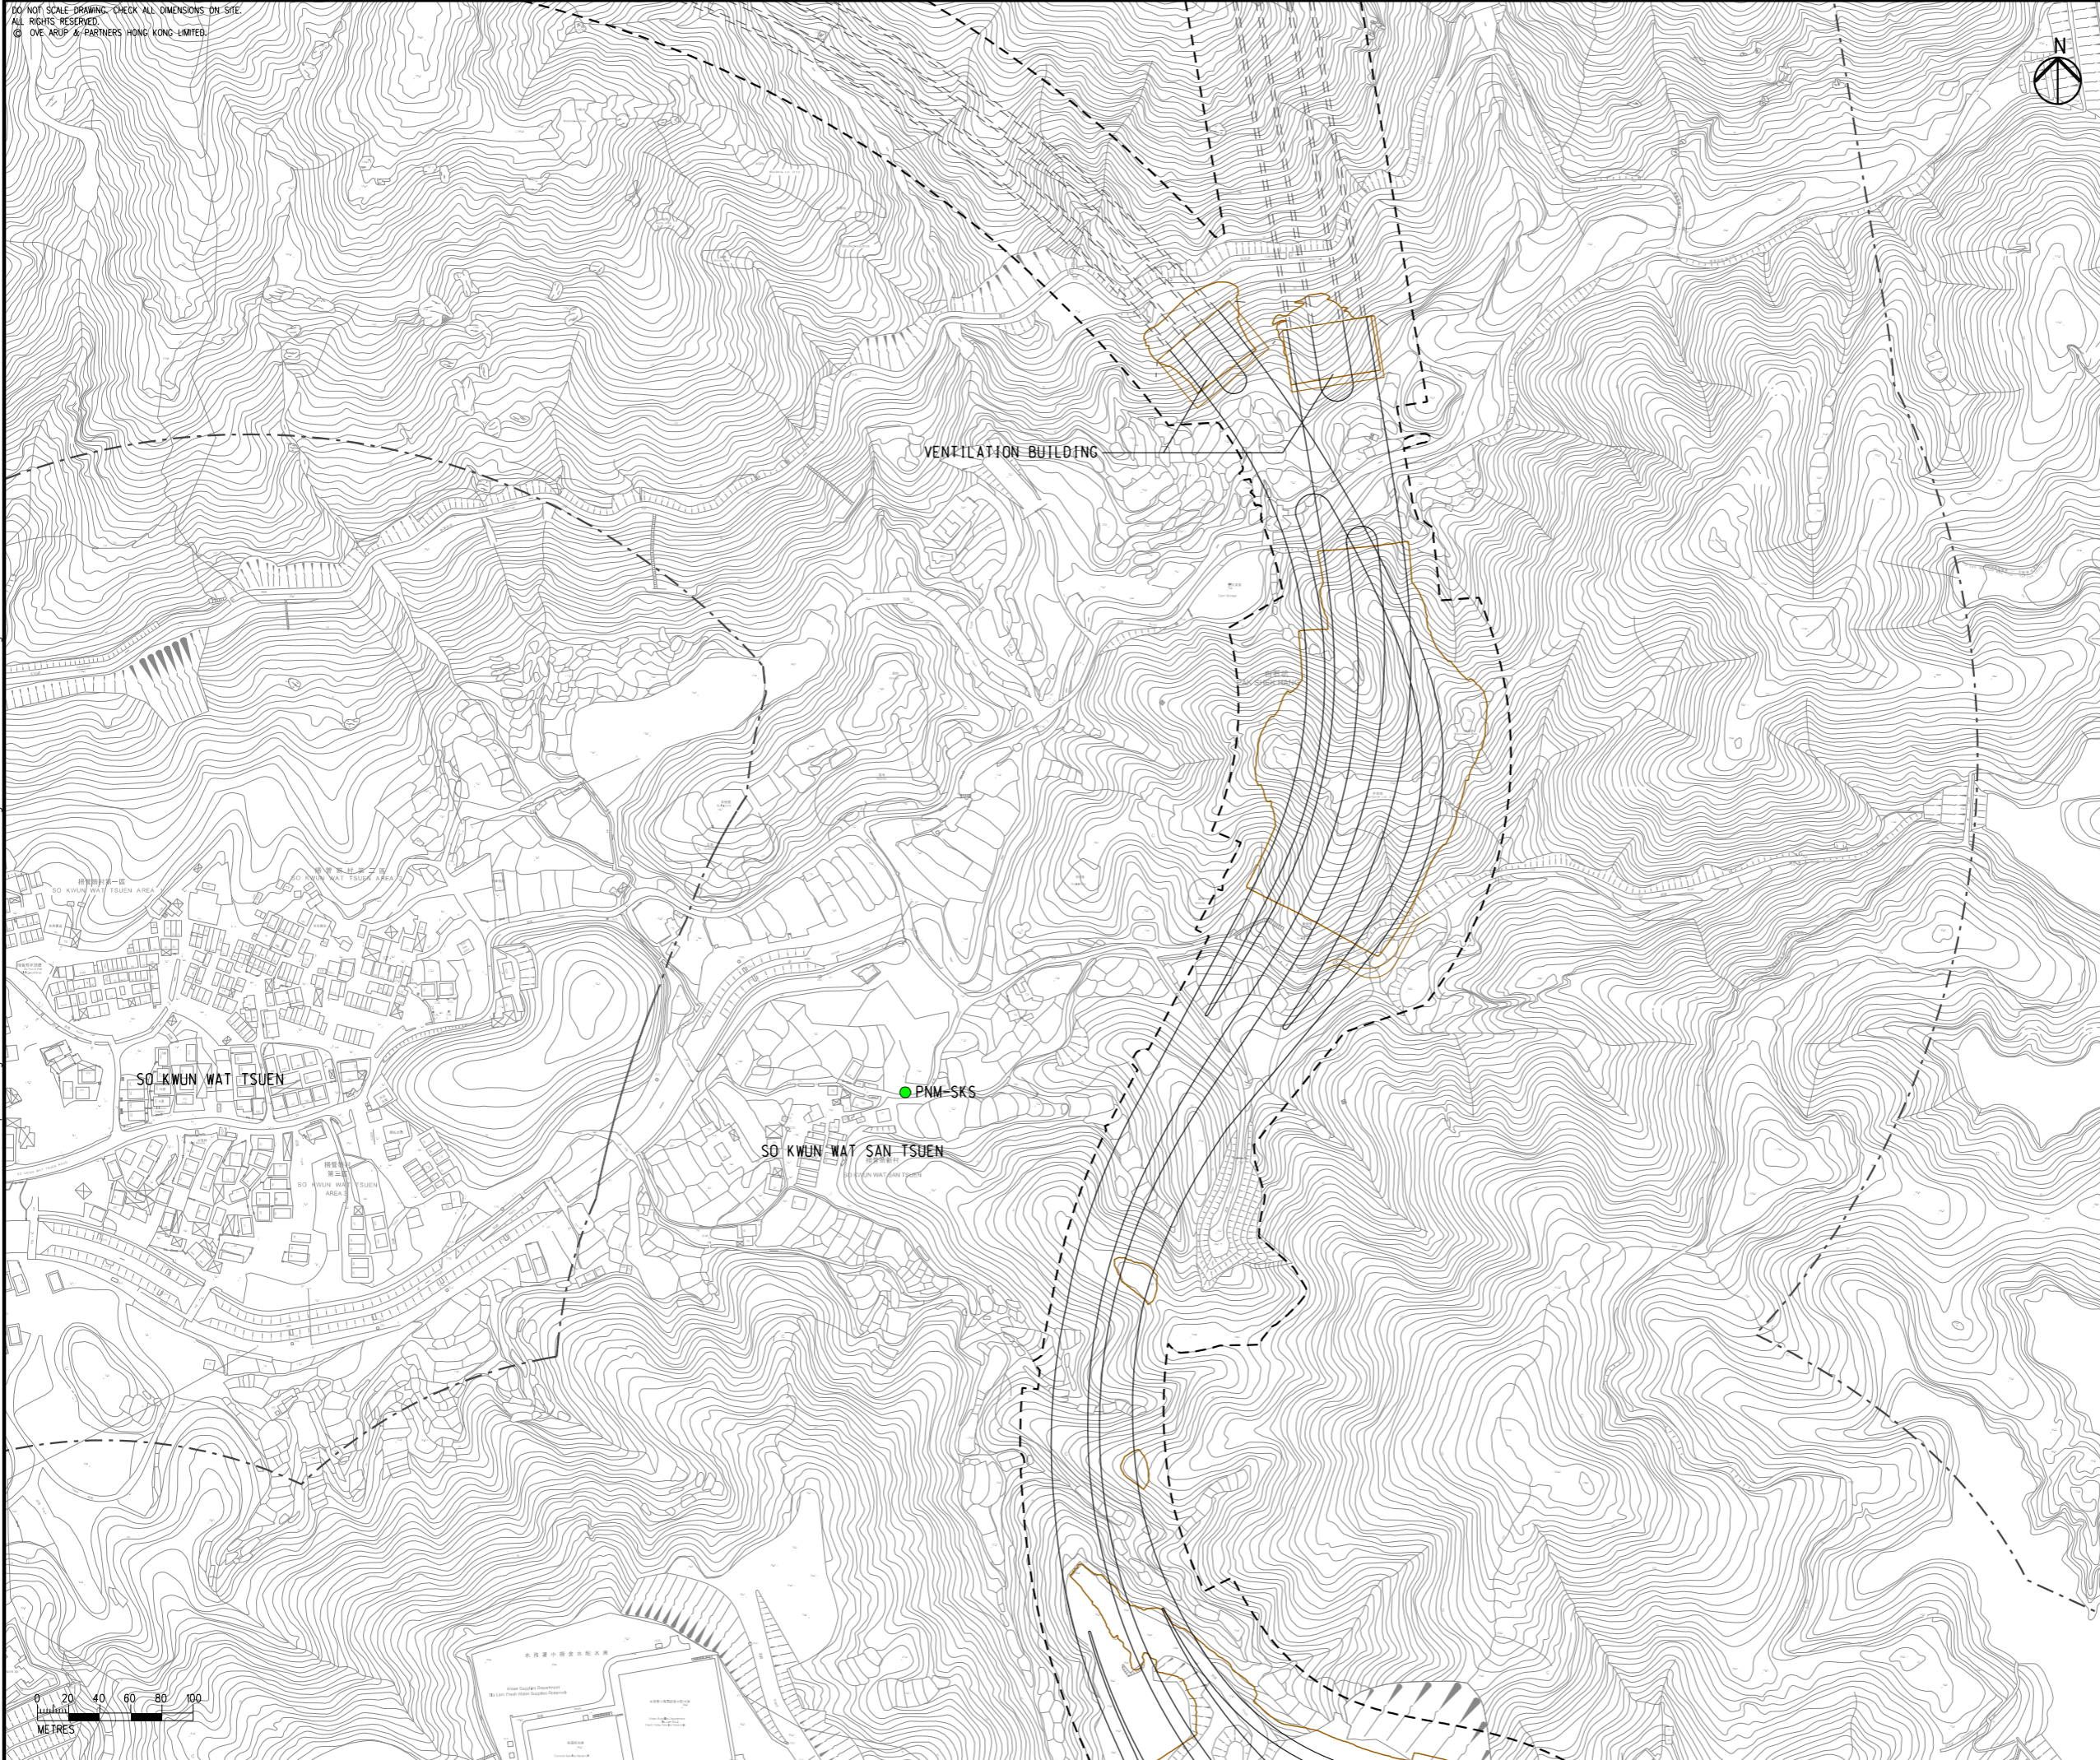

D	FOURTH ISSUE	GL	08/23
C	THIRD ISSUE	GL	07/23
B	SECOND ISSUE	GL	06/23
A	FIRST ISSUE	GL	03/23
Rev	Description	By	Date

Consultant
ARUP

Project Title
ROUTE 11
 (SECTION BETWEEN YUEN LONG AND NORTH LANTAU) - INVESTIGATION

Drawing title
LOCATIONS OF PREVAILING NOISE MEASUREMENT

Drawing no. FIGURE 4.1c		Rev. D	
Drawn GL	Date 08/23	Checked TL	Approved FC
Scale 1:4000 @ A3		Status PRELIMINARY	




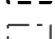


COPYRIGHT RESERVED




Printed by : richard-kh.lau
 Filename : 27/8/2023

DO NOT SCALE DRAWING. CHECK ALL DIMENSIONS ON SITE.
 ALL RIGHTS RESERVED.
 © OVE ARUP & PARTNERS HONG KONG LIMITED.

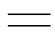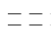

- LEGEND**
-  PROPOSED ELEVATED/ AT-GRADE ROAD (TENTATIVE ALIGNMENT)
 -  PROPOSED TUNNEL (TENTATIVE ALIGNMENT)
 -  PROJECT ELEMENT
 -  SITE BOUNDARY
 -  300m ASSESSMENT AREA
 -  PREVAILING NOISE MEASUREMENT LOCATION

EIA Report\Figure 4.1d - Locations of Prevailing Noise Measurement.dgn

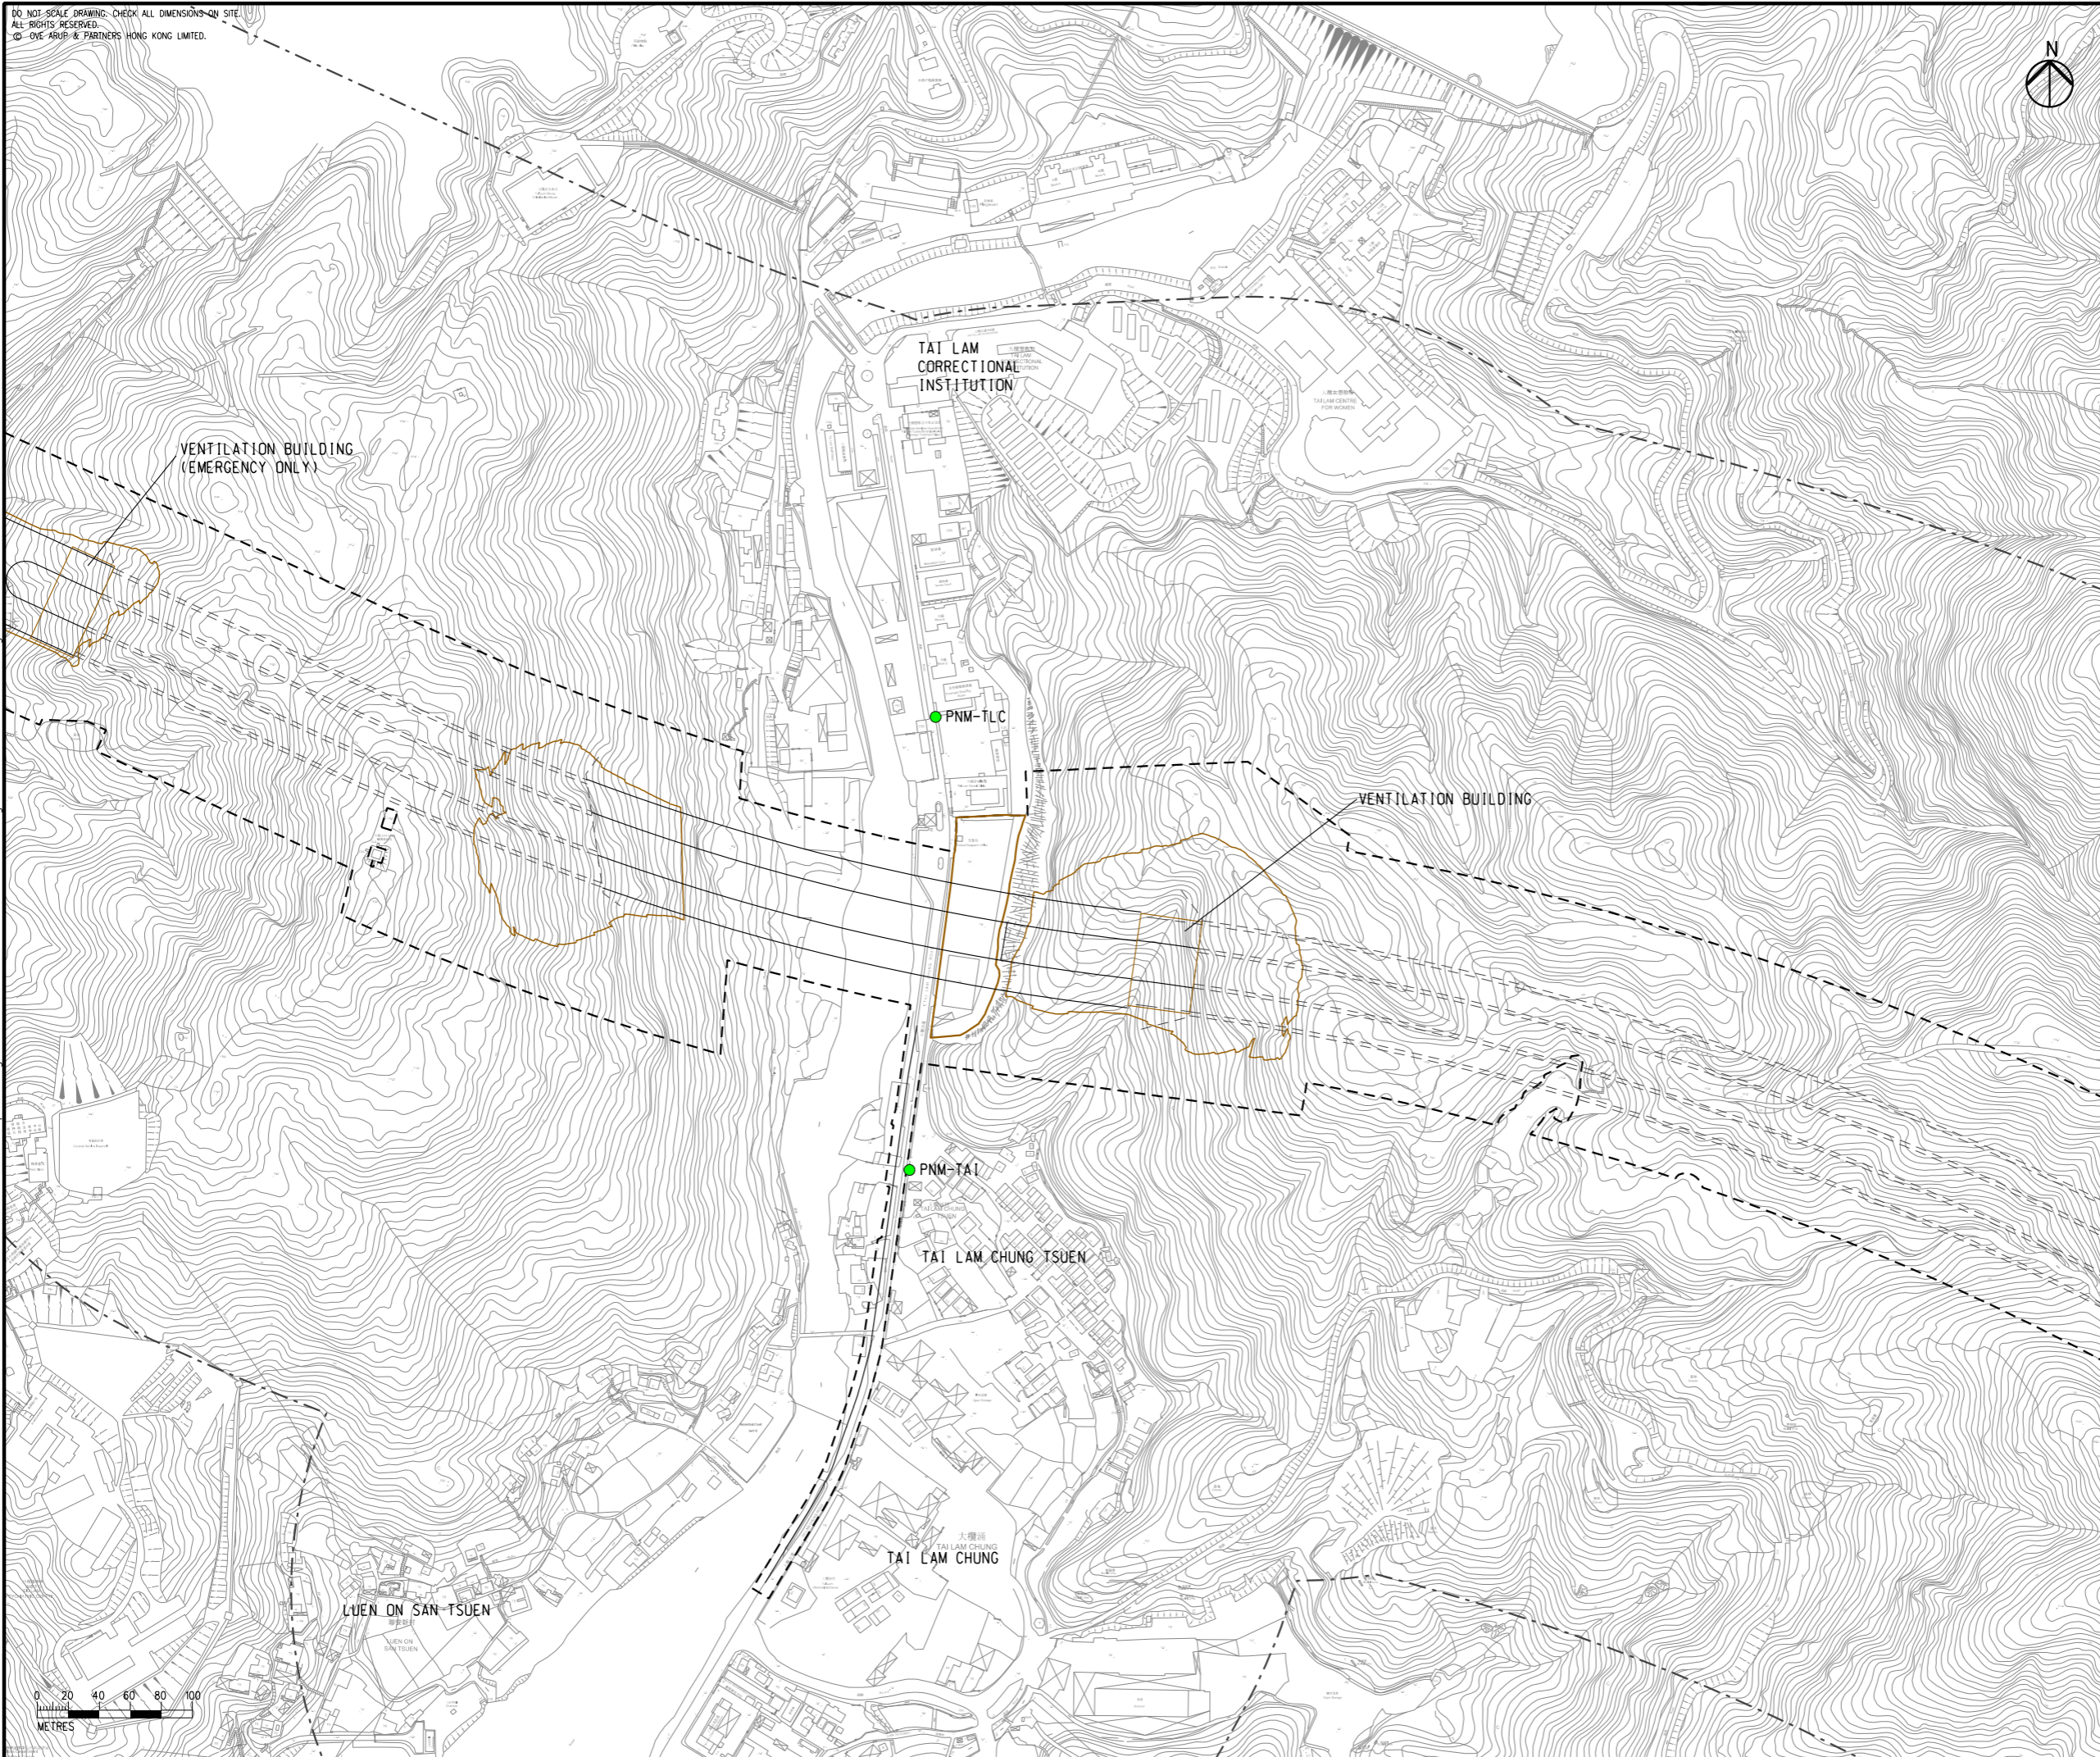

Rev	Description	By	Date
D	FOURTH ISSUE	GL	08/23
C	THIRD ISSUE	GL	07/23
B	SECOND ISSUE	GL	06/23
A	FIRST ISSUE	GL	03/23

Consultant
ARUP

Project Title
ROUTE 11
 (SECTION BETWEEN YUEN LONG AND NORTH LANTAU) - INVESTIGATION

Drawing title
LOCATIONS OF PREVAILING NOISE MEASUREMENT

Drawing no.		Rev.	
FIGURE 4.1d		D	
Drawn	Date	Checked	Approved
GL	08/23	TL	FC
Scale	Status		PRELIMINARY
1:4000 @ A3			

COPYRIGHT RESERVED









路政署
HIGHWAYS DEPARTMENT

Printed by : richard-kh.lau
 Filename : 27/8/2023

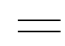

DO NOT SCALE DRAWING. CHECK ALL DIMENSIONS ON SITE.
 ALL RIGHTS RESERVED.
 © 2023 ARUP & PARTNERS HONG KONG LIMITED.

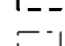


- LEGEND**
-  PROPOSED ELEVATED/ AT-GRADE ROAD (TENTATIVE ALIGNMENT)
 -  PROPOSED TUNNEL (TENTATIVE ALIGNMENT)
 -  PROJECT ELEMENT
 -  SITE BOUNDARY
 -  300m ASSESSMENT AREA
 -  PREVAILING NOISE MEASUREMENT LOCATION

EIA Report\Figure 4.1e - Locations of Prevailing Noise Measurement.dgn

27/8/2023

Printed by : richard-kh.lau
 Filename :

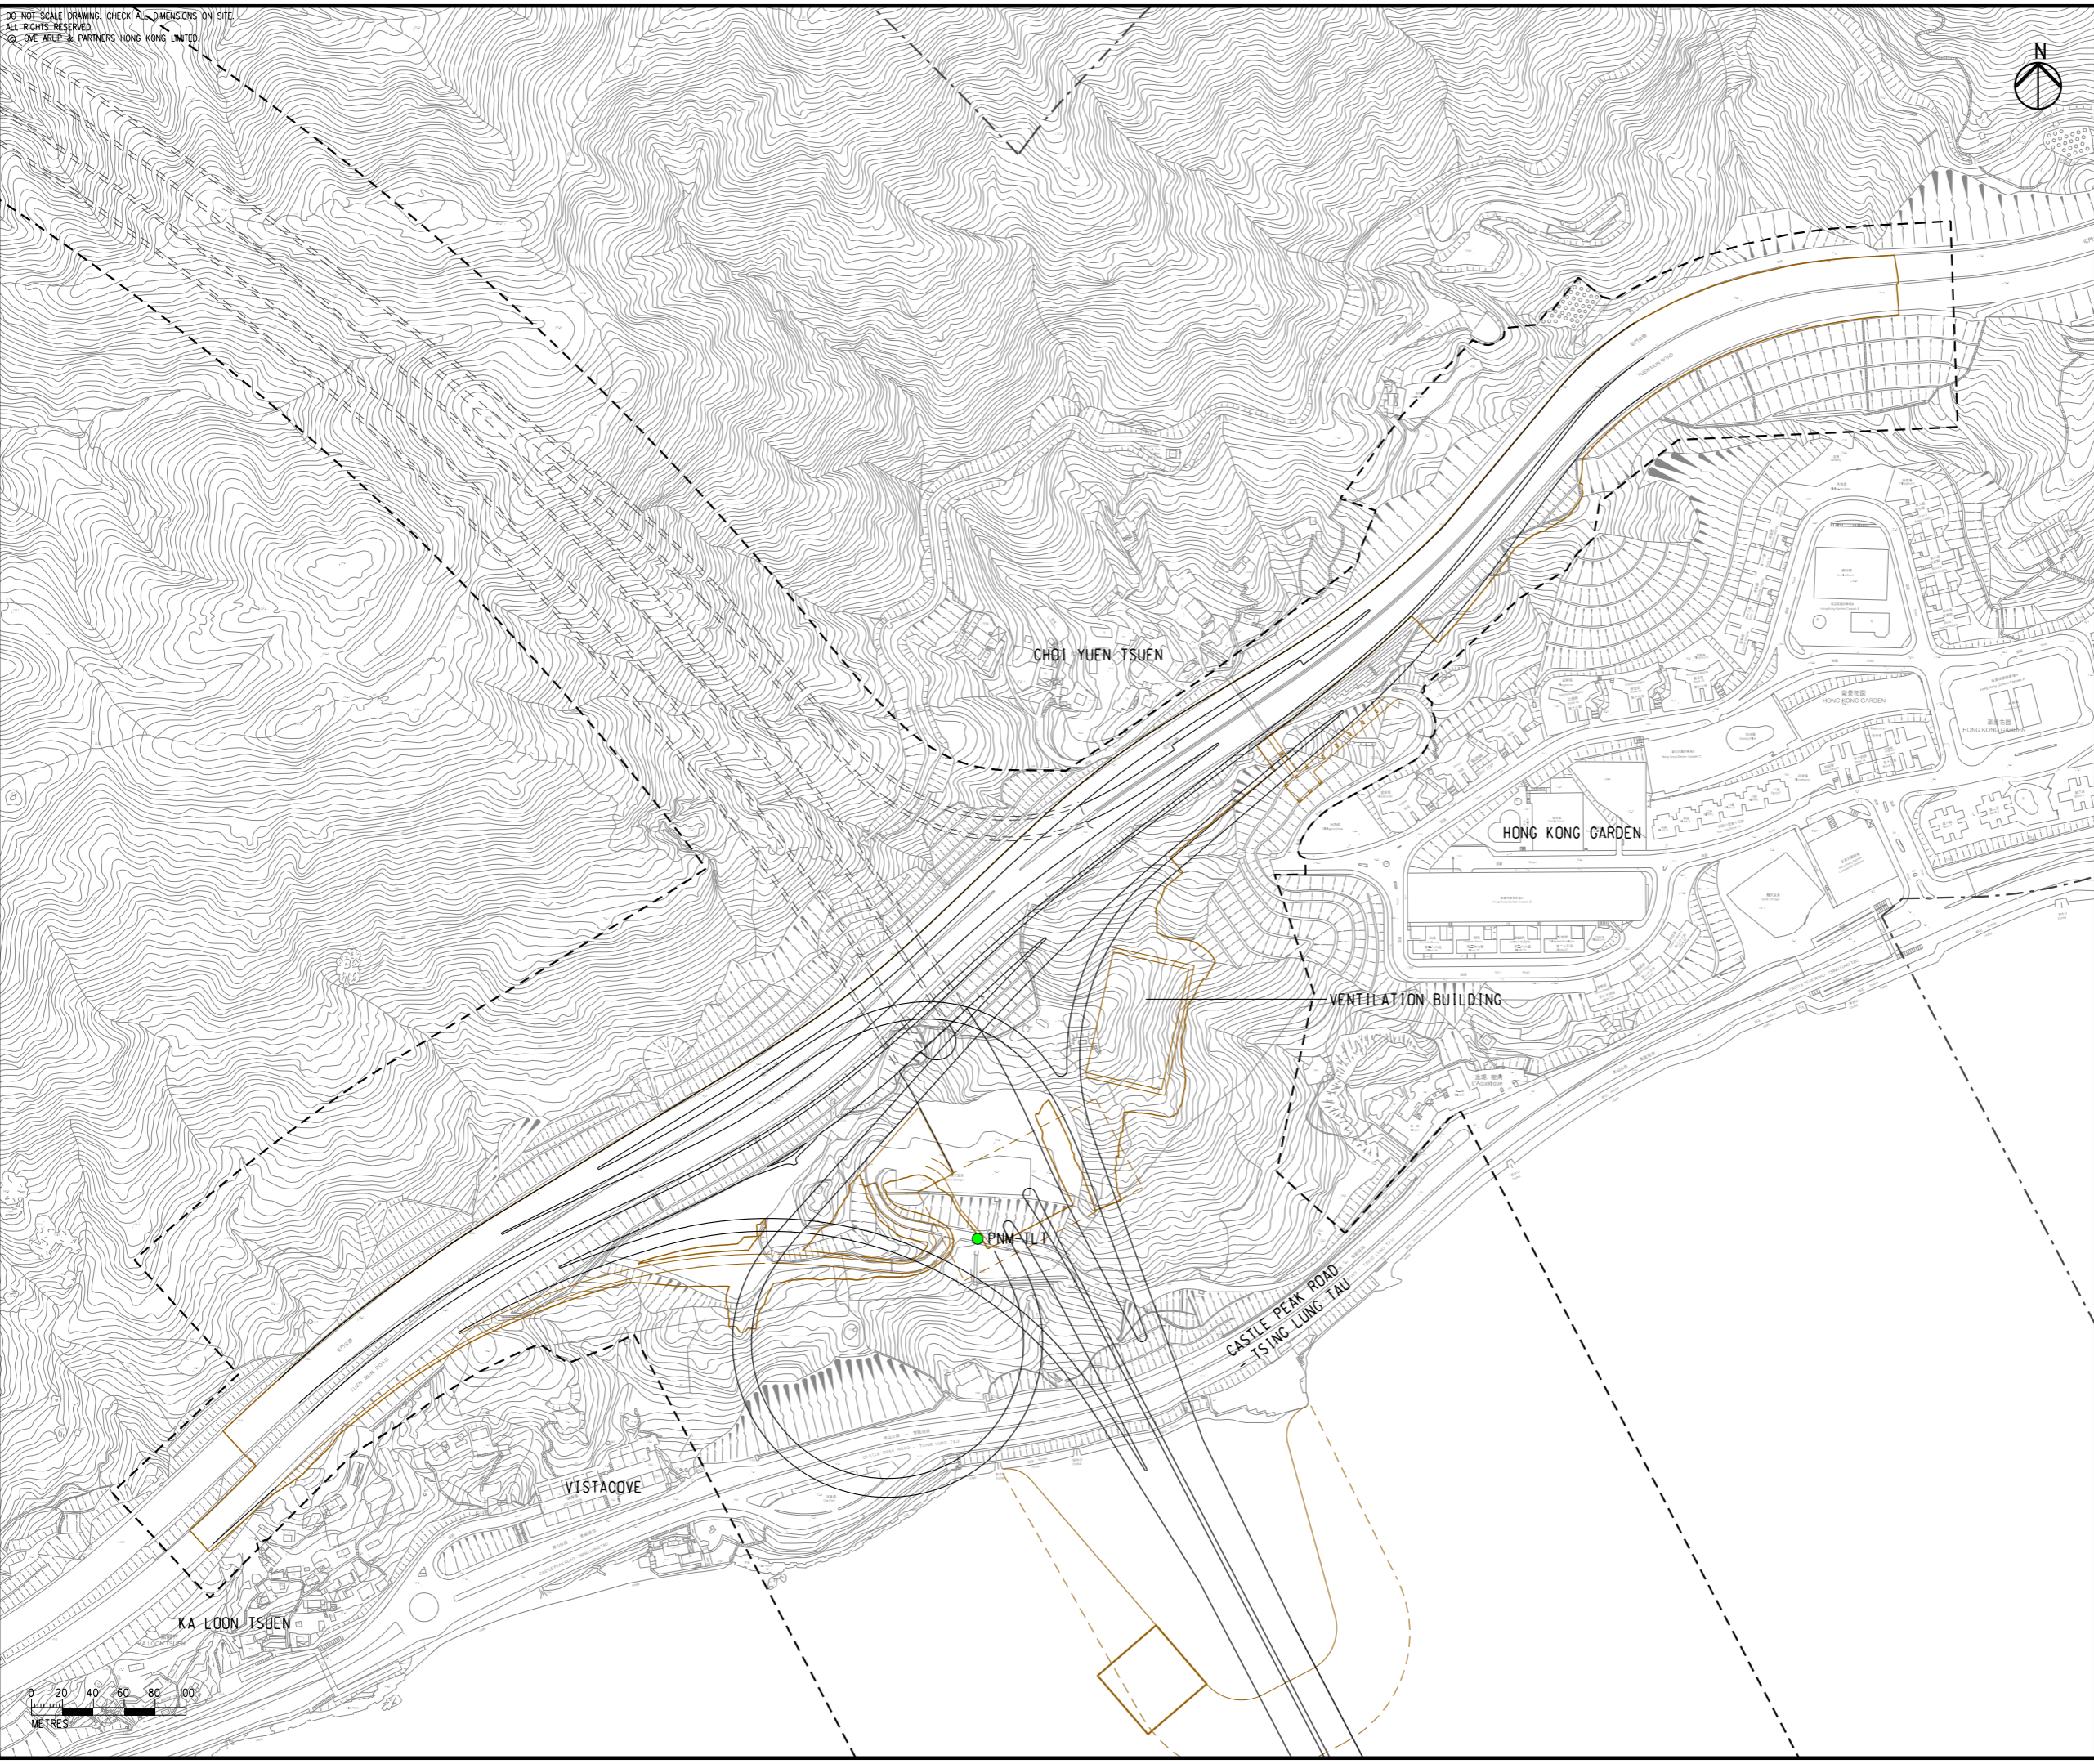

Rev	Description	By	Date
D	FOURTH ISSUE	GL	08/23
C	THIRD ISSUE	GL	07/23
B	SECOND ISSUE	GL	06/23
A	FIRST ISSUE	GL	04/23

Consultant
ARUP

Project Title
**ROUTE 11
 (SECTION BETWEEN YUEN LONG
 AND NORTH LANTAU) -
 INVESTIGATION**

Drawing title
**LOCATIONS OF PREVAILING
 NOISE MEASUREMENT**

Drawing no. FIGURE 4.1e		Rev. D	
Drawn GL	Date 08/23	Checked TL	Approved FC
Scale 1:4000 @ A3		Status PRELIMINARY	

COPYRIGHT RESERVED



**路政署
 HIGHWAYS
 DEPARTMENT**