


DO NOT SCALE DRAWING. CHECK ALL DIMENSIONS ON SITE.
ALL RIGHTS RESERVED.
© OVE ARUP & PARTNERS HONG KONG LIMITED.

EIA Report\Figure 4.5 - Locations of Noise Mitigation Measures.dgn

28/8/2023

Printed by : richard-kh.lau
Filename :

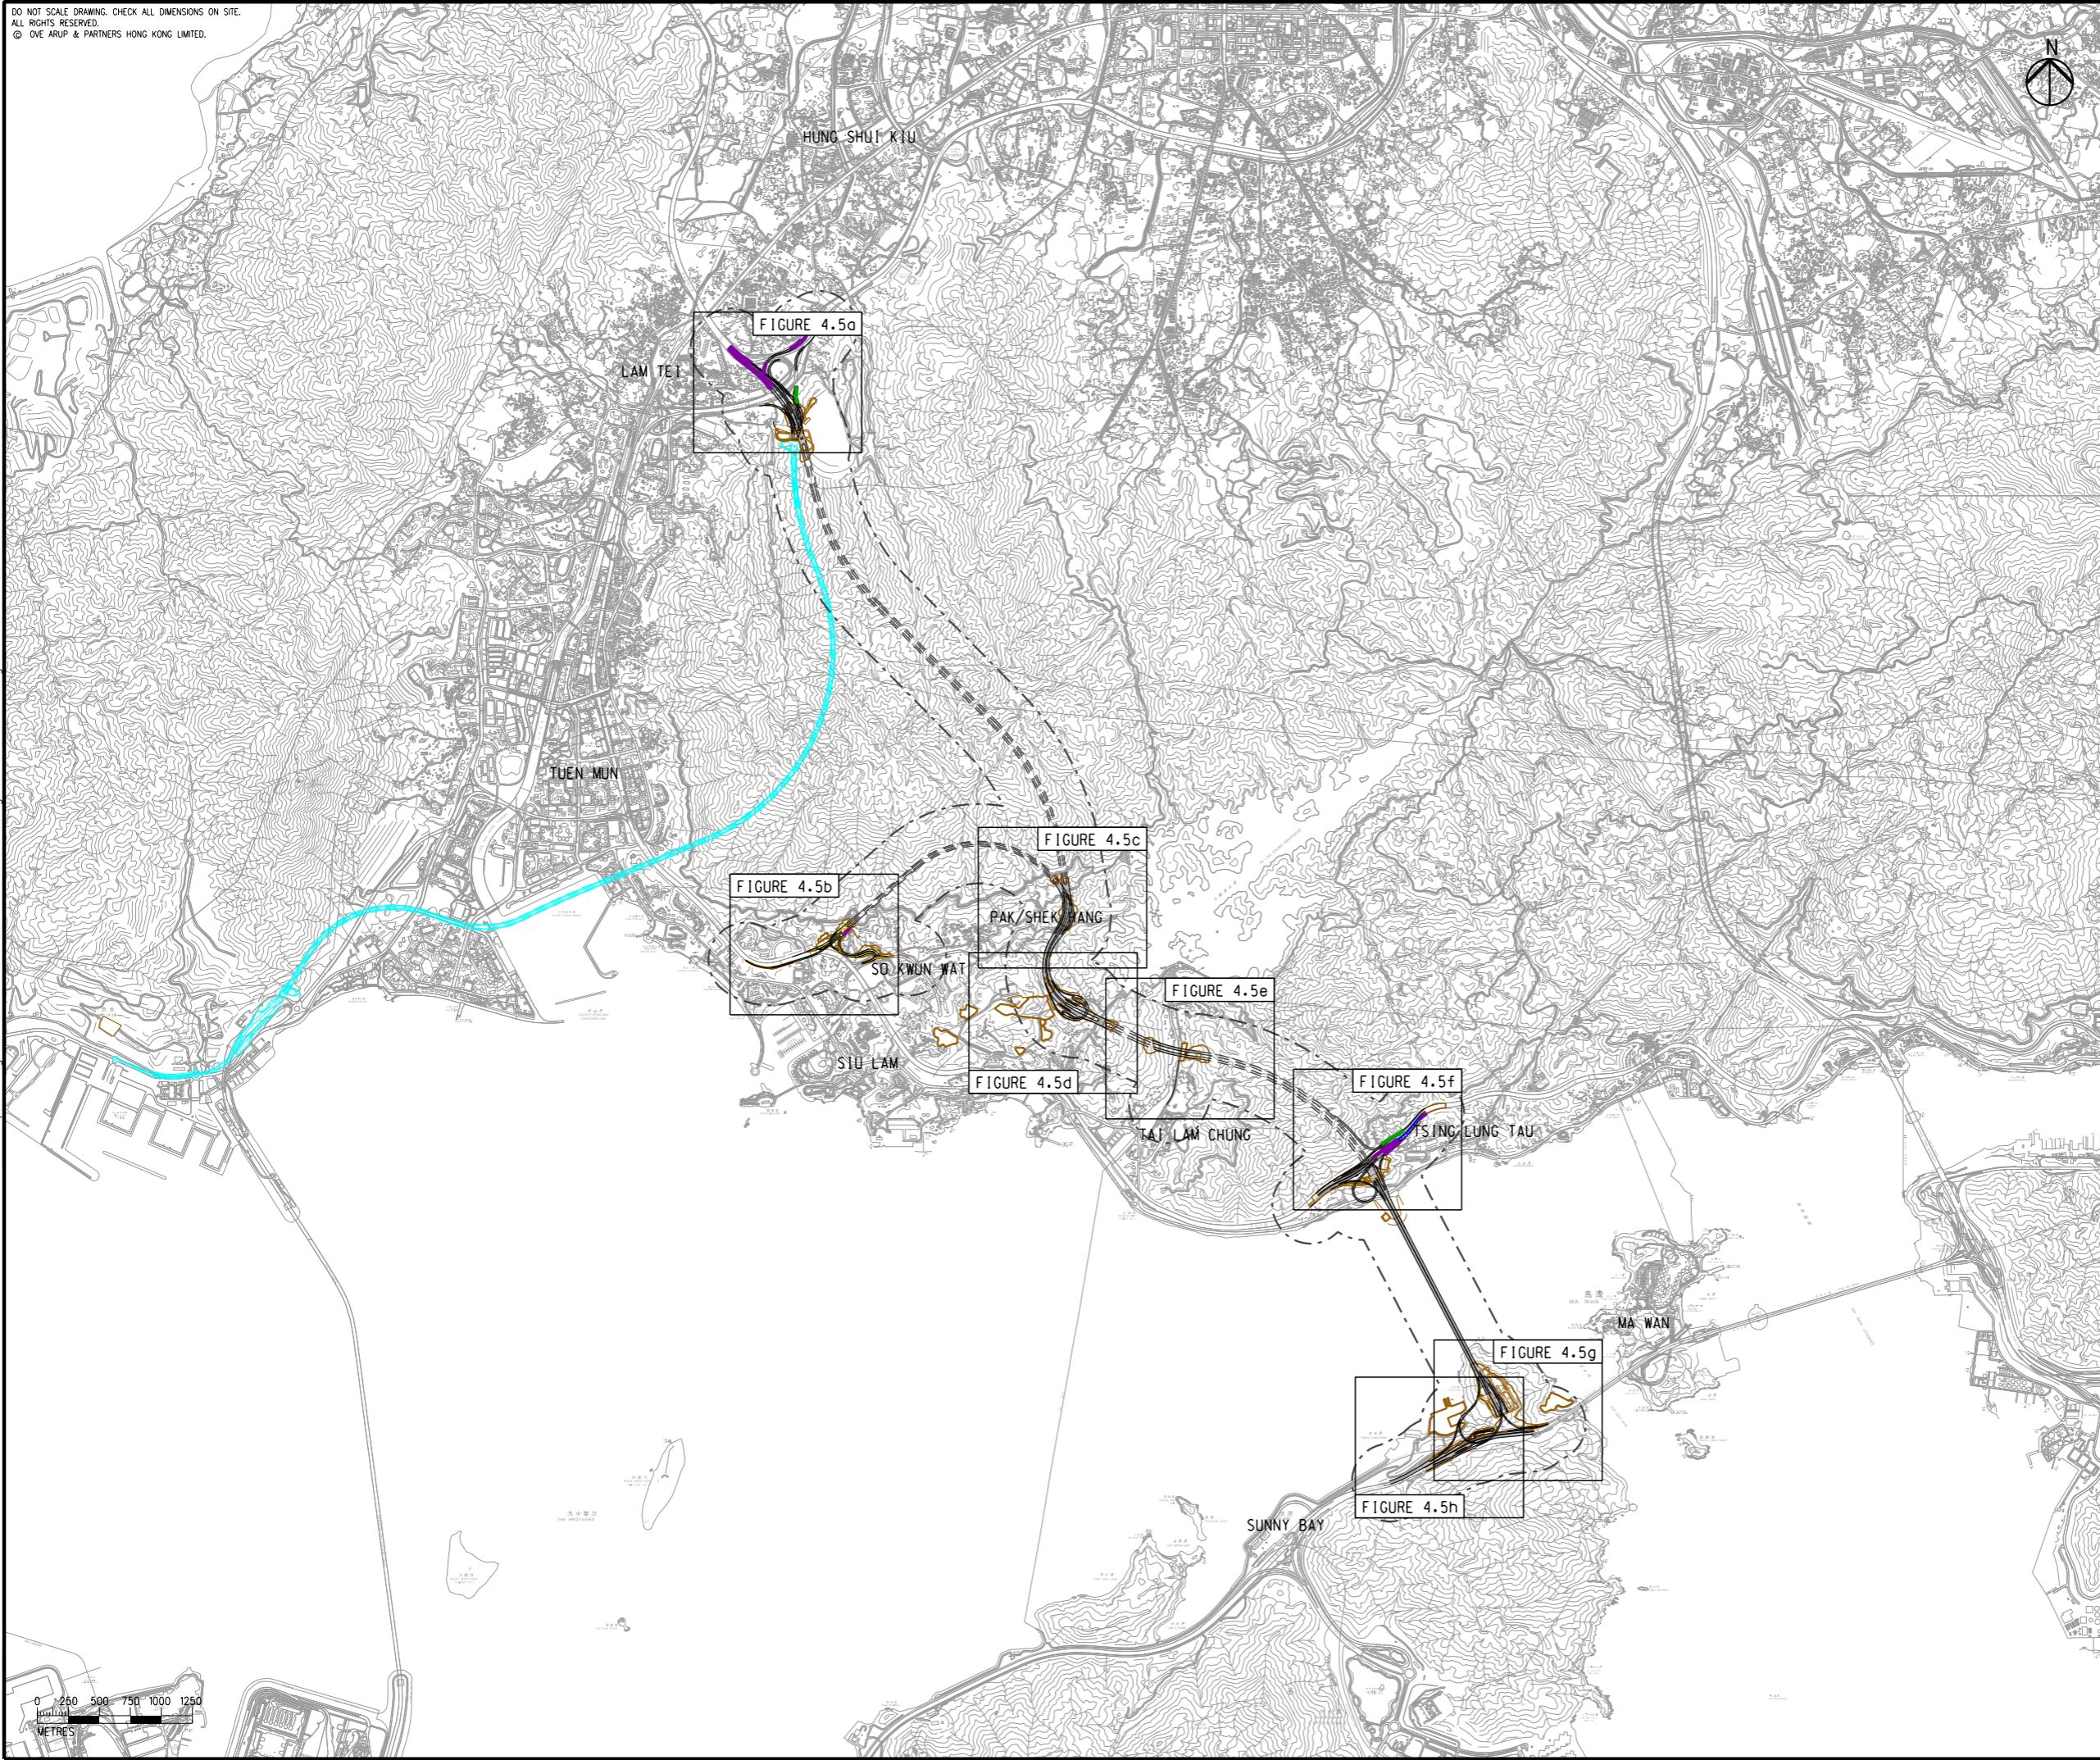

- LEGEND**
- PROPOSED ELEVATED/ AT-GRADE ROAD (TENTATIVE ALIGNMENT)
 - PROPOSED TUNNEL (TENTATIVE ALIGNMENT)
 - PROJECT ELEMENT
 - 300m ASSESSMENT AREA FOR ROAD TRAFFIC NOISE
 - PLANNED TUEN MUN BYPASS (UNDER SEPARATE PROJECT)
 - COMMITTED/PLANNED DEVELOPMENTS
 - PROPOSED SEMI-ENCLOSURE
 - PROPOSED LOW NOISE ROAD SURFACING (LNRS)
 - COMMITTED LNRS
 - PROPOSED VERTICAL BARRIER
 - PROPOSED CANTILEVER BARRIER

D	FOURTH ISSUE	GL	08/23
C	THIRD ISSUE	GL	08/23
B	SECOND ISSUE	GL	06/23
A	FIRST ISSUE	GL	04/23
Rev	Description	By	Date

Consultant
ARUP

Project Title
**ROUTE 11
(SECTION BETWEEN YUEN LONG
AND NORTH LANTAU) -
INVESTIGATION**

Drawing title
**LOCATIONS OF NOISE
MITIGATION MEASURES**

Drawing no. FIGURE 4.5		Rev. D	
Drawn GL	Date 08/23	Checked TL	Approved FC
Scale 1:50000 @ A3		Status PRELIMINARY	


COPYRIGHT RESERVED
**路政署
HIGHWAYS
DEPARTMENT**

DO NOT SCALE DRAWING. CHECK ALL DIMENSIONS ON SITE.
 ALL RIGHTS RESERVED.
 © 2023 ARUP & PARTNERS HONG KONG LIMITED.

EIA Report\Figure 4.5a - Locations of Noise Mitigation Measures.dgn

28/8/2023

Printed by : richard-kh.lau
 Filename :

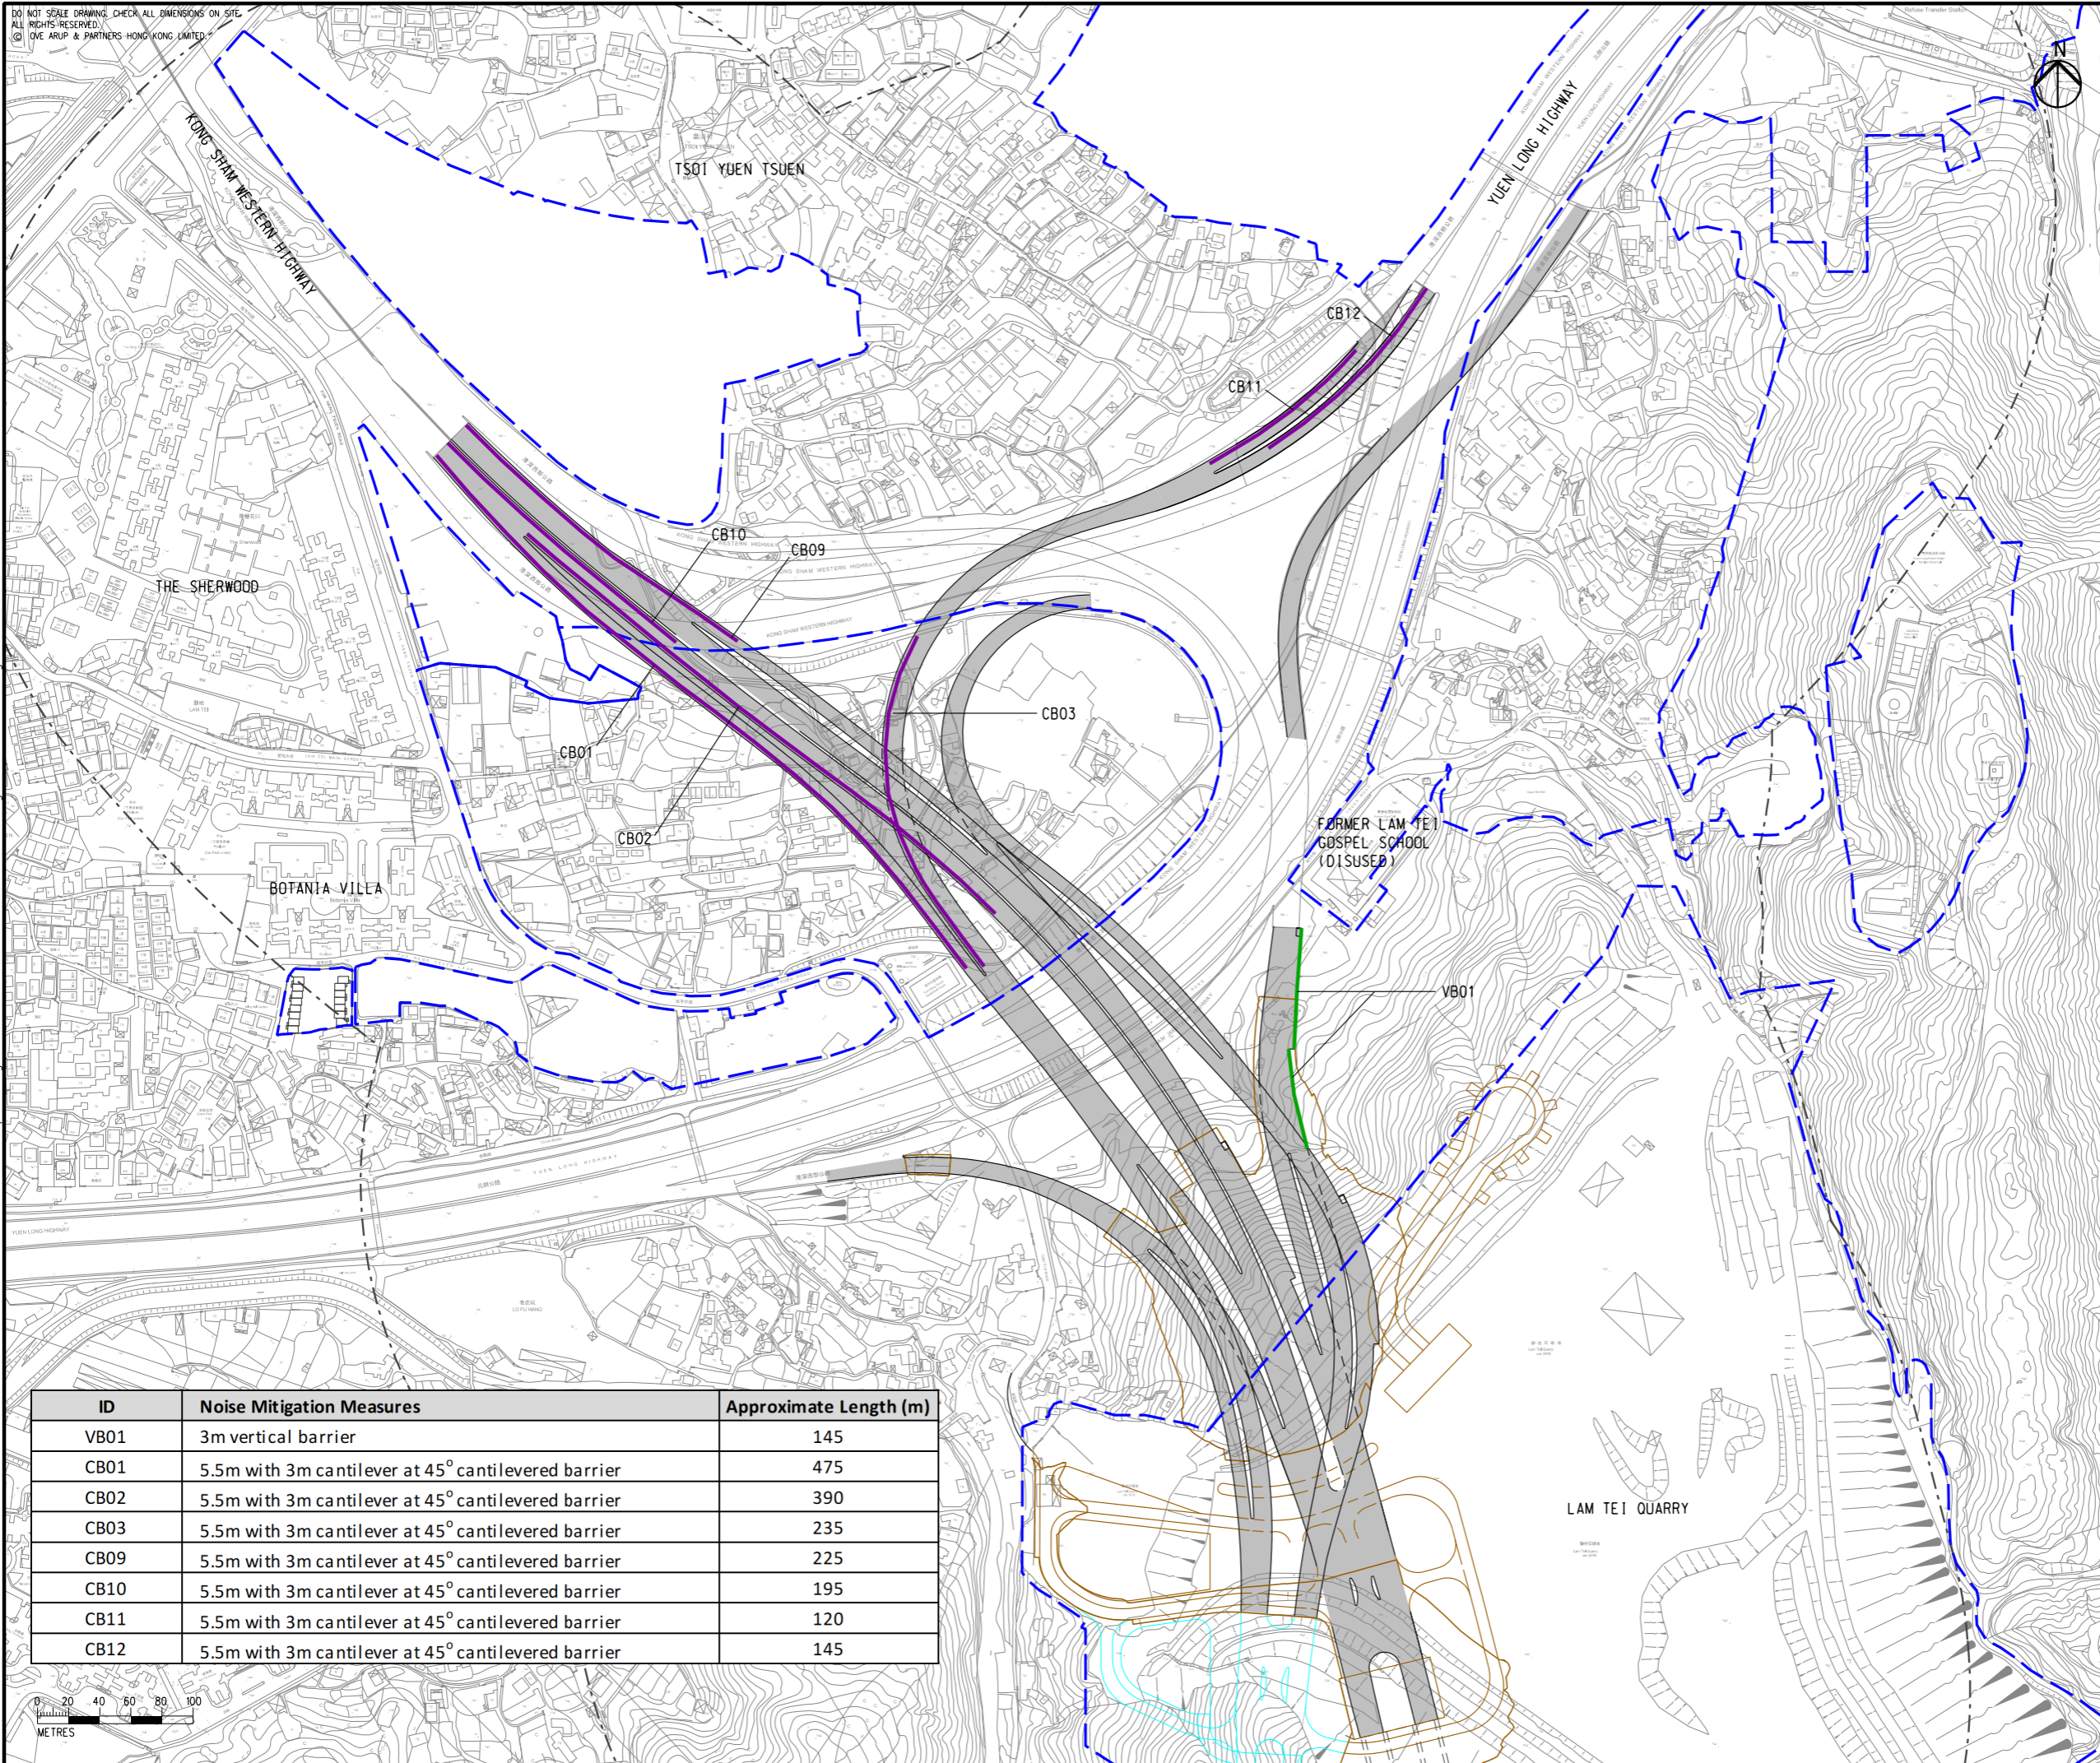

- LEGEND**
- PROPOSED ELEVATED/ AT-GRADE ROAD (TENTATIVE ALIGNMENT)
 - PROPOSED TUNNEL (TENTATIVE ALIGNMENT)
 - PROJECT ELEMENT
 - 300m ASSESSMENT AREA FOR ROAD TRAFFIC NOISE
 - PLANNED TUEN MUN BYPASS (UNDER SEPARATE PROJECT)
 - COMMITTED/PLANNED DEVELOPMENTS
 - PROPOSED SEMI-ENCLOSURE
 - PROPOSED LOW NOISE ROAD SURFACING (LNRS)
 - COMMITTED LNRS
 - PROPOSED VERTICAL BARRIER
 - PROPOSED CANTILEVER BARRIER

C	THIRD ISSUE	GL	08/23
B	SECOND ISSUE	GL	06/23
A	FIRST ISSUE	GL	04/23
Rev	Description	By	Date

Consultant **ARUP**


Project Title
ROUTE 11
 (SECTION BETWEEN YUEN LONG AND NORTH LANTAU) - INVESTIGATION

Drawing title
LOCATIONS OF NOISE MITIGATION MEASURES

ID	Noise Mitigation Measures	Approximate Length (m)
VB01	3m vertical barrier	145
CB01	5.5m with 3m cantilever at 45° cantilevered barrier	475
CB02	5.5m with 3m cantilever at 45° cantilevered barrier	390
CB03	5.5m with 3m cantilever at 45° cantilevered barrier	235
CB09	5.5m with 3m cantilever at 45° cantilevered barrier	225
CB10	5.5m with 3m cantilever at 45° cantilevered barrier	195
CB11	5.5m with 3m cantilever at 45° cantilevered barrier	120
CB12	5.5m with 3m cantilever at 45° cantilevered barrier	145

Drawing no. FIGURE 4.5a		Rev. C	
Drawn GL	Date 08/23	Checked TL	Approved FC
Scale 1:4000 @ A3		Status PRELIMINARY	

COPYRIGHT RESERVED
路政署
HIGHWAYS DEPARTMENT

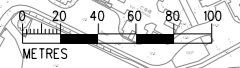

DO NOT SCALE DRAWING. CHECK ALL DIMENSIONS ON-SITE.
 ALL RIGHTS RESERVED.
 © ONE ARUP & PARTNERS HONG KONG LIMITED.

ID	Noise Mitigation Measures	Approximate Length (m)
LNRS01	LNRS	70
LNRS02	LNRS	410
LNRS03	LNRS	865
LNRS04	LNRS	665
LNRS05	LNRS	495
CB08	5.5m with 3m cantilever at 45° cantilevered barrier	70





- LEGEND**
- PROPOSED ELEVATED/ AT-GRADE ROAD (TENTATIVE ALIGNMENT)
 - PROPOSED TUNNEL (TENTATIVE ALIGNMENT)
 - PROJECT ELEMENT
 - 300m ASSESSMENT AREA FOR ROAD TRAFFIC NOISE
 - COMMITTED/PLANNED DEVELOPMENTS
 - PROPOSED SEMI-ENCLOSURE
 - PROPOSED LOW NOISE ROAD SURFACING (LNRS)
 - COMMITTED LNRS
 - PROPOSED VERTICAL BARRIER
 - PROPOSED CANTILEVER BARRIER

EIA Report\Figure 4.5b - Locations of Noise Mitigation Measures.dgn

28/8/2023

Printed by : richard-kh.lau
 Filename :

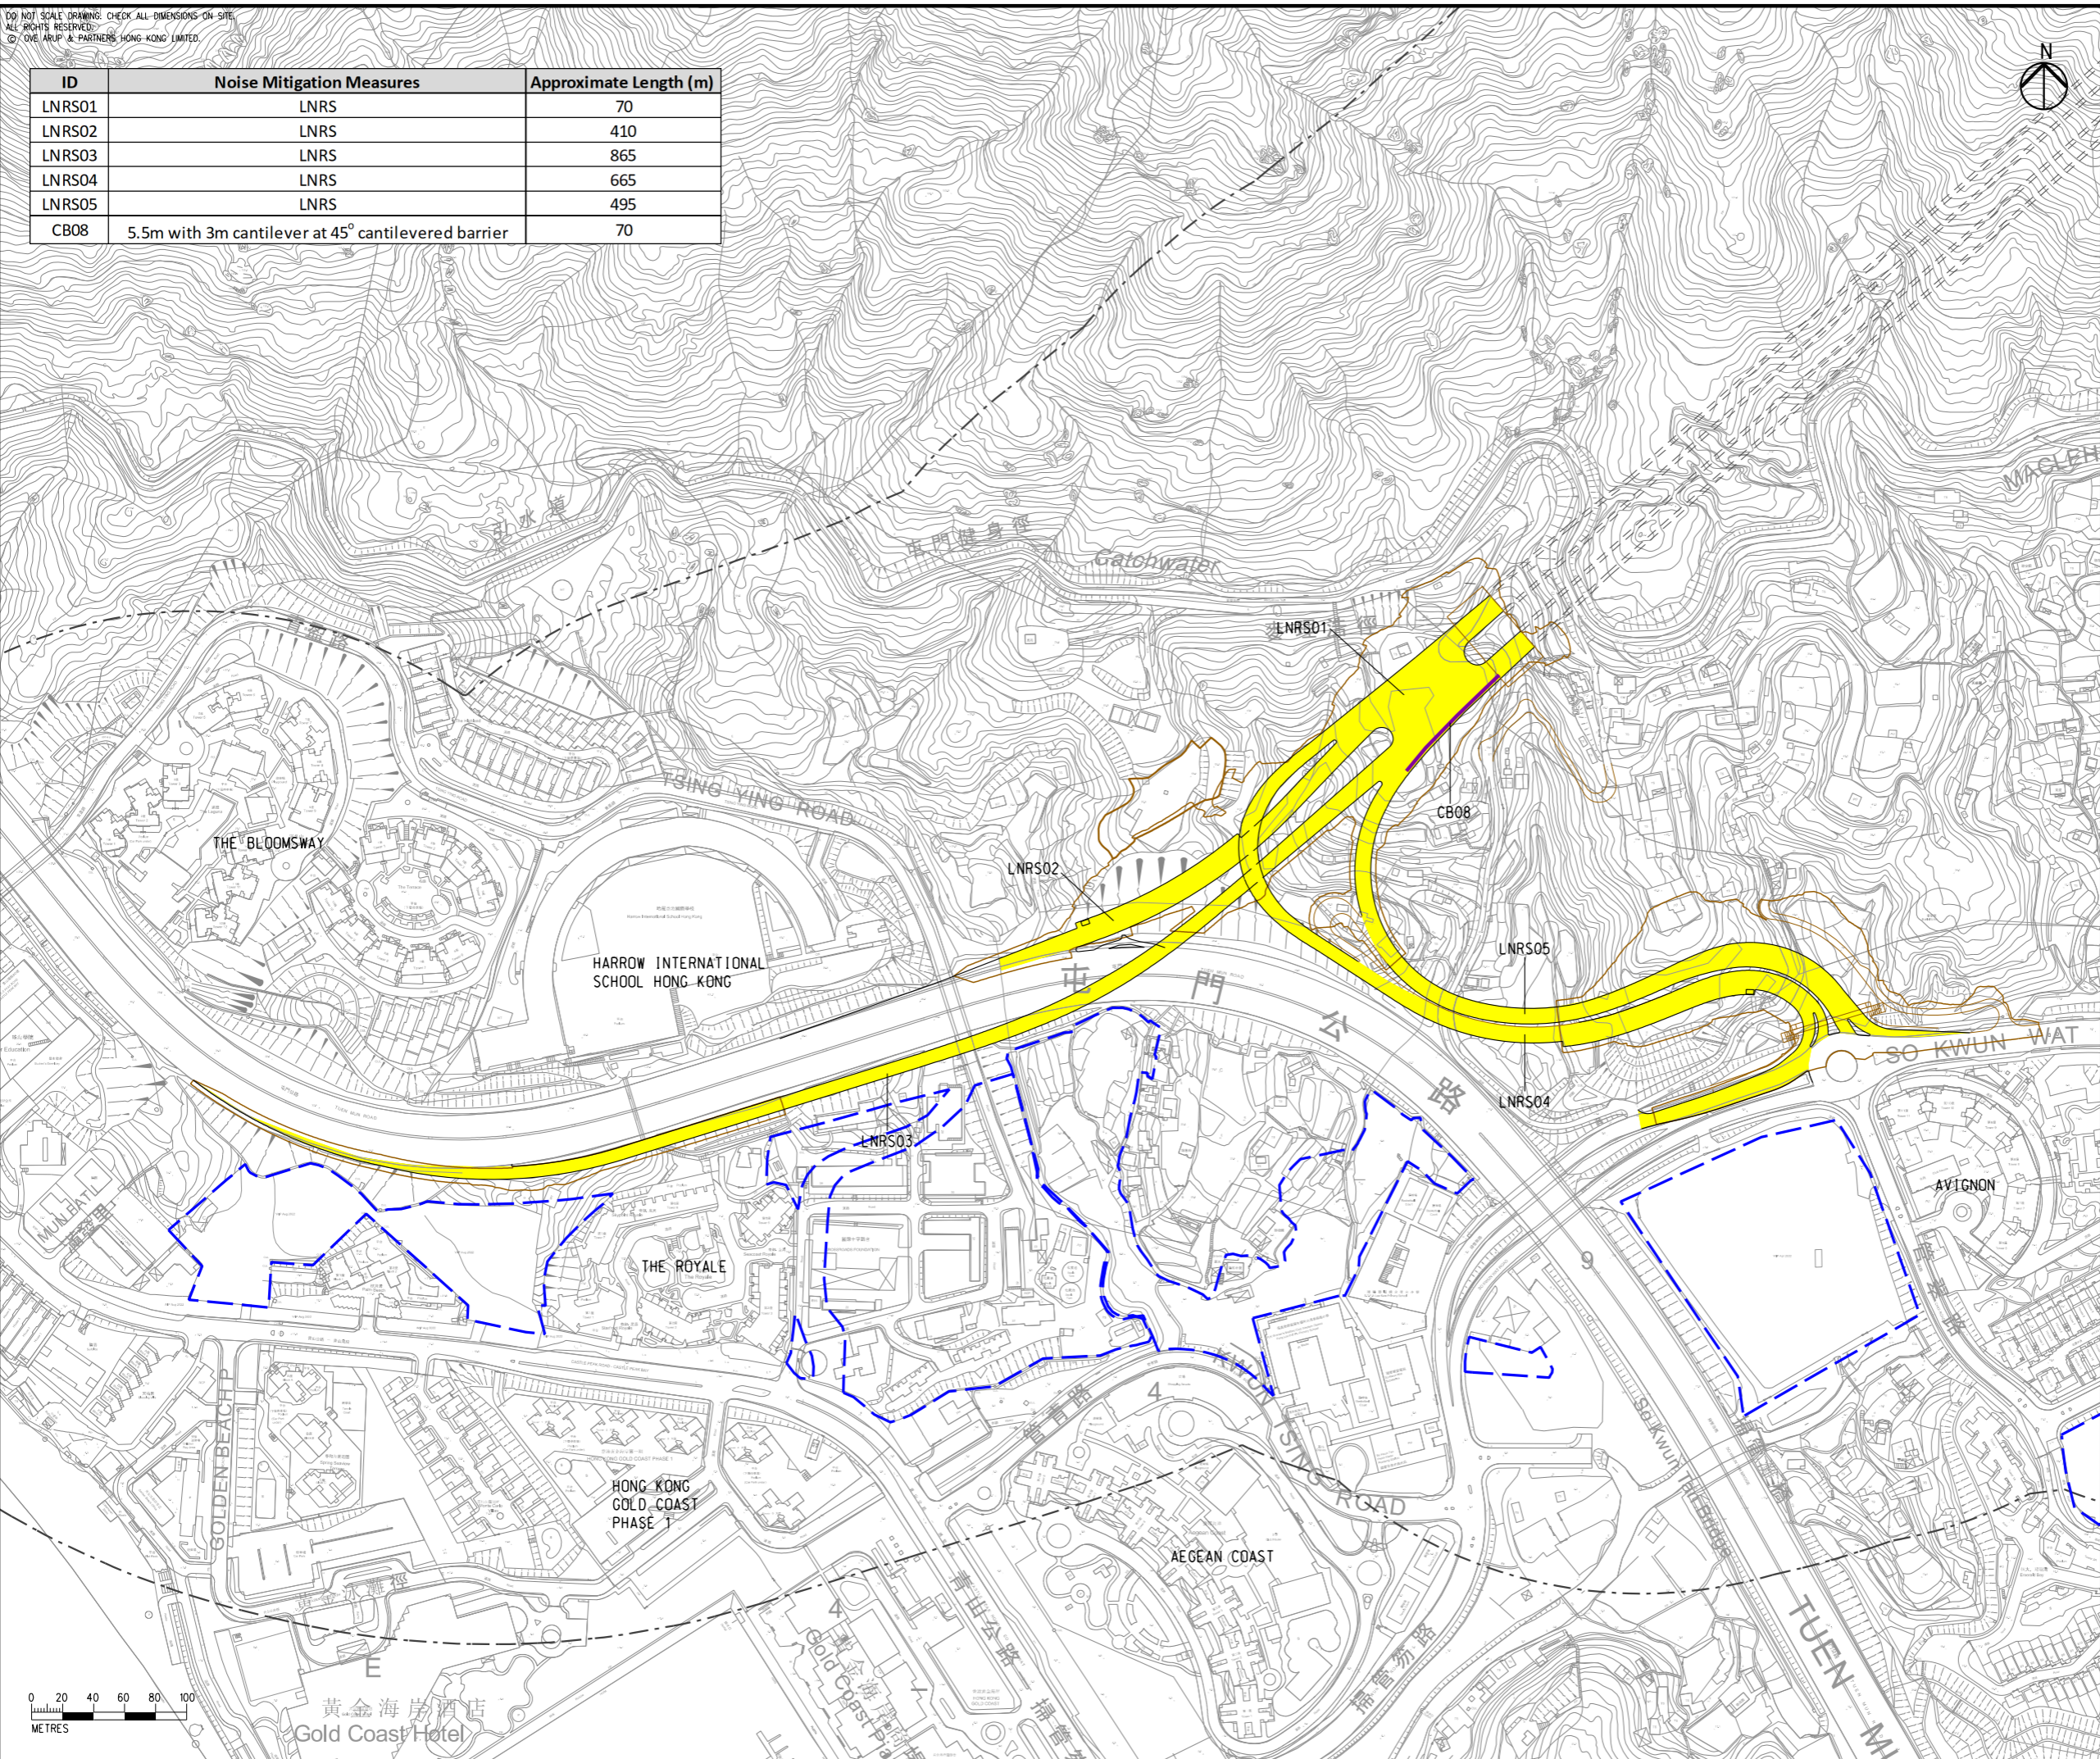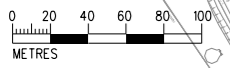

Rev	Description	By	Date
C	THIRD ISSUE	GL	08/23
B	SECOND ISSUE	GL	06/23
A	FIRST ISSUE	GL	04/23

Consultant
ARUP

Project Title
**ROUTE 11
 (SECTION BETWEEN YUEN LONG
 AND NORTH LANTAU) -
 INVESTIGATION**

Drawing title
**LOCATIONS OF NOISE
 MITIGATION MEASURES**

Drawing no.		Rev.	
FIGURE 4.5b		C	
Drawn	Date	Checked	Approved
GL	08/23	TL	FC
Scale	Status		PRELIMINARY
1:4000 @ A3			




COPYRIGHT RESERVED

DO NOT SCALE DRAWING. CHECK ALL DIMENSIONS ON SITE.
 ALL RIGHTS RESERVED.
 © OVE ARUP & PARTNERS HONG KONG LIMITED.



- LEGEND**
- PROPOSED ELEVATED/ AT-GRADE ROAD (TENTATIVE ALIGNMENT)
 - PROPOSED TUNNEL (TENTATIVE ALIGNMENT)
 - PROJECT ELEMENT
 - 300m ASSESSMENT AREA FOR ROAD TRAFFIC NOISE
 - COMMITTED/PLANNED DEVELOPMENTS
 - PROPOSED SEMI-ENCLOSURE
 - PROPOSED LOW NOISE ROAD SURFACING (LNRS)
 - COMMITTED LNRS
 - PROPOSED VERTICAL BARRIER
 - PROPOSED CANTILEVER BARRIER

EIA Report\Figure 4.5c - Locations of Noise Mitigation Measures.dgn

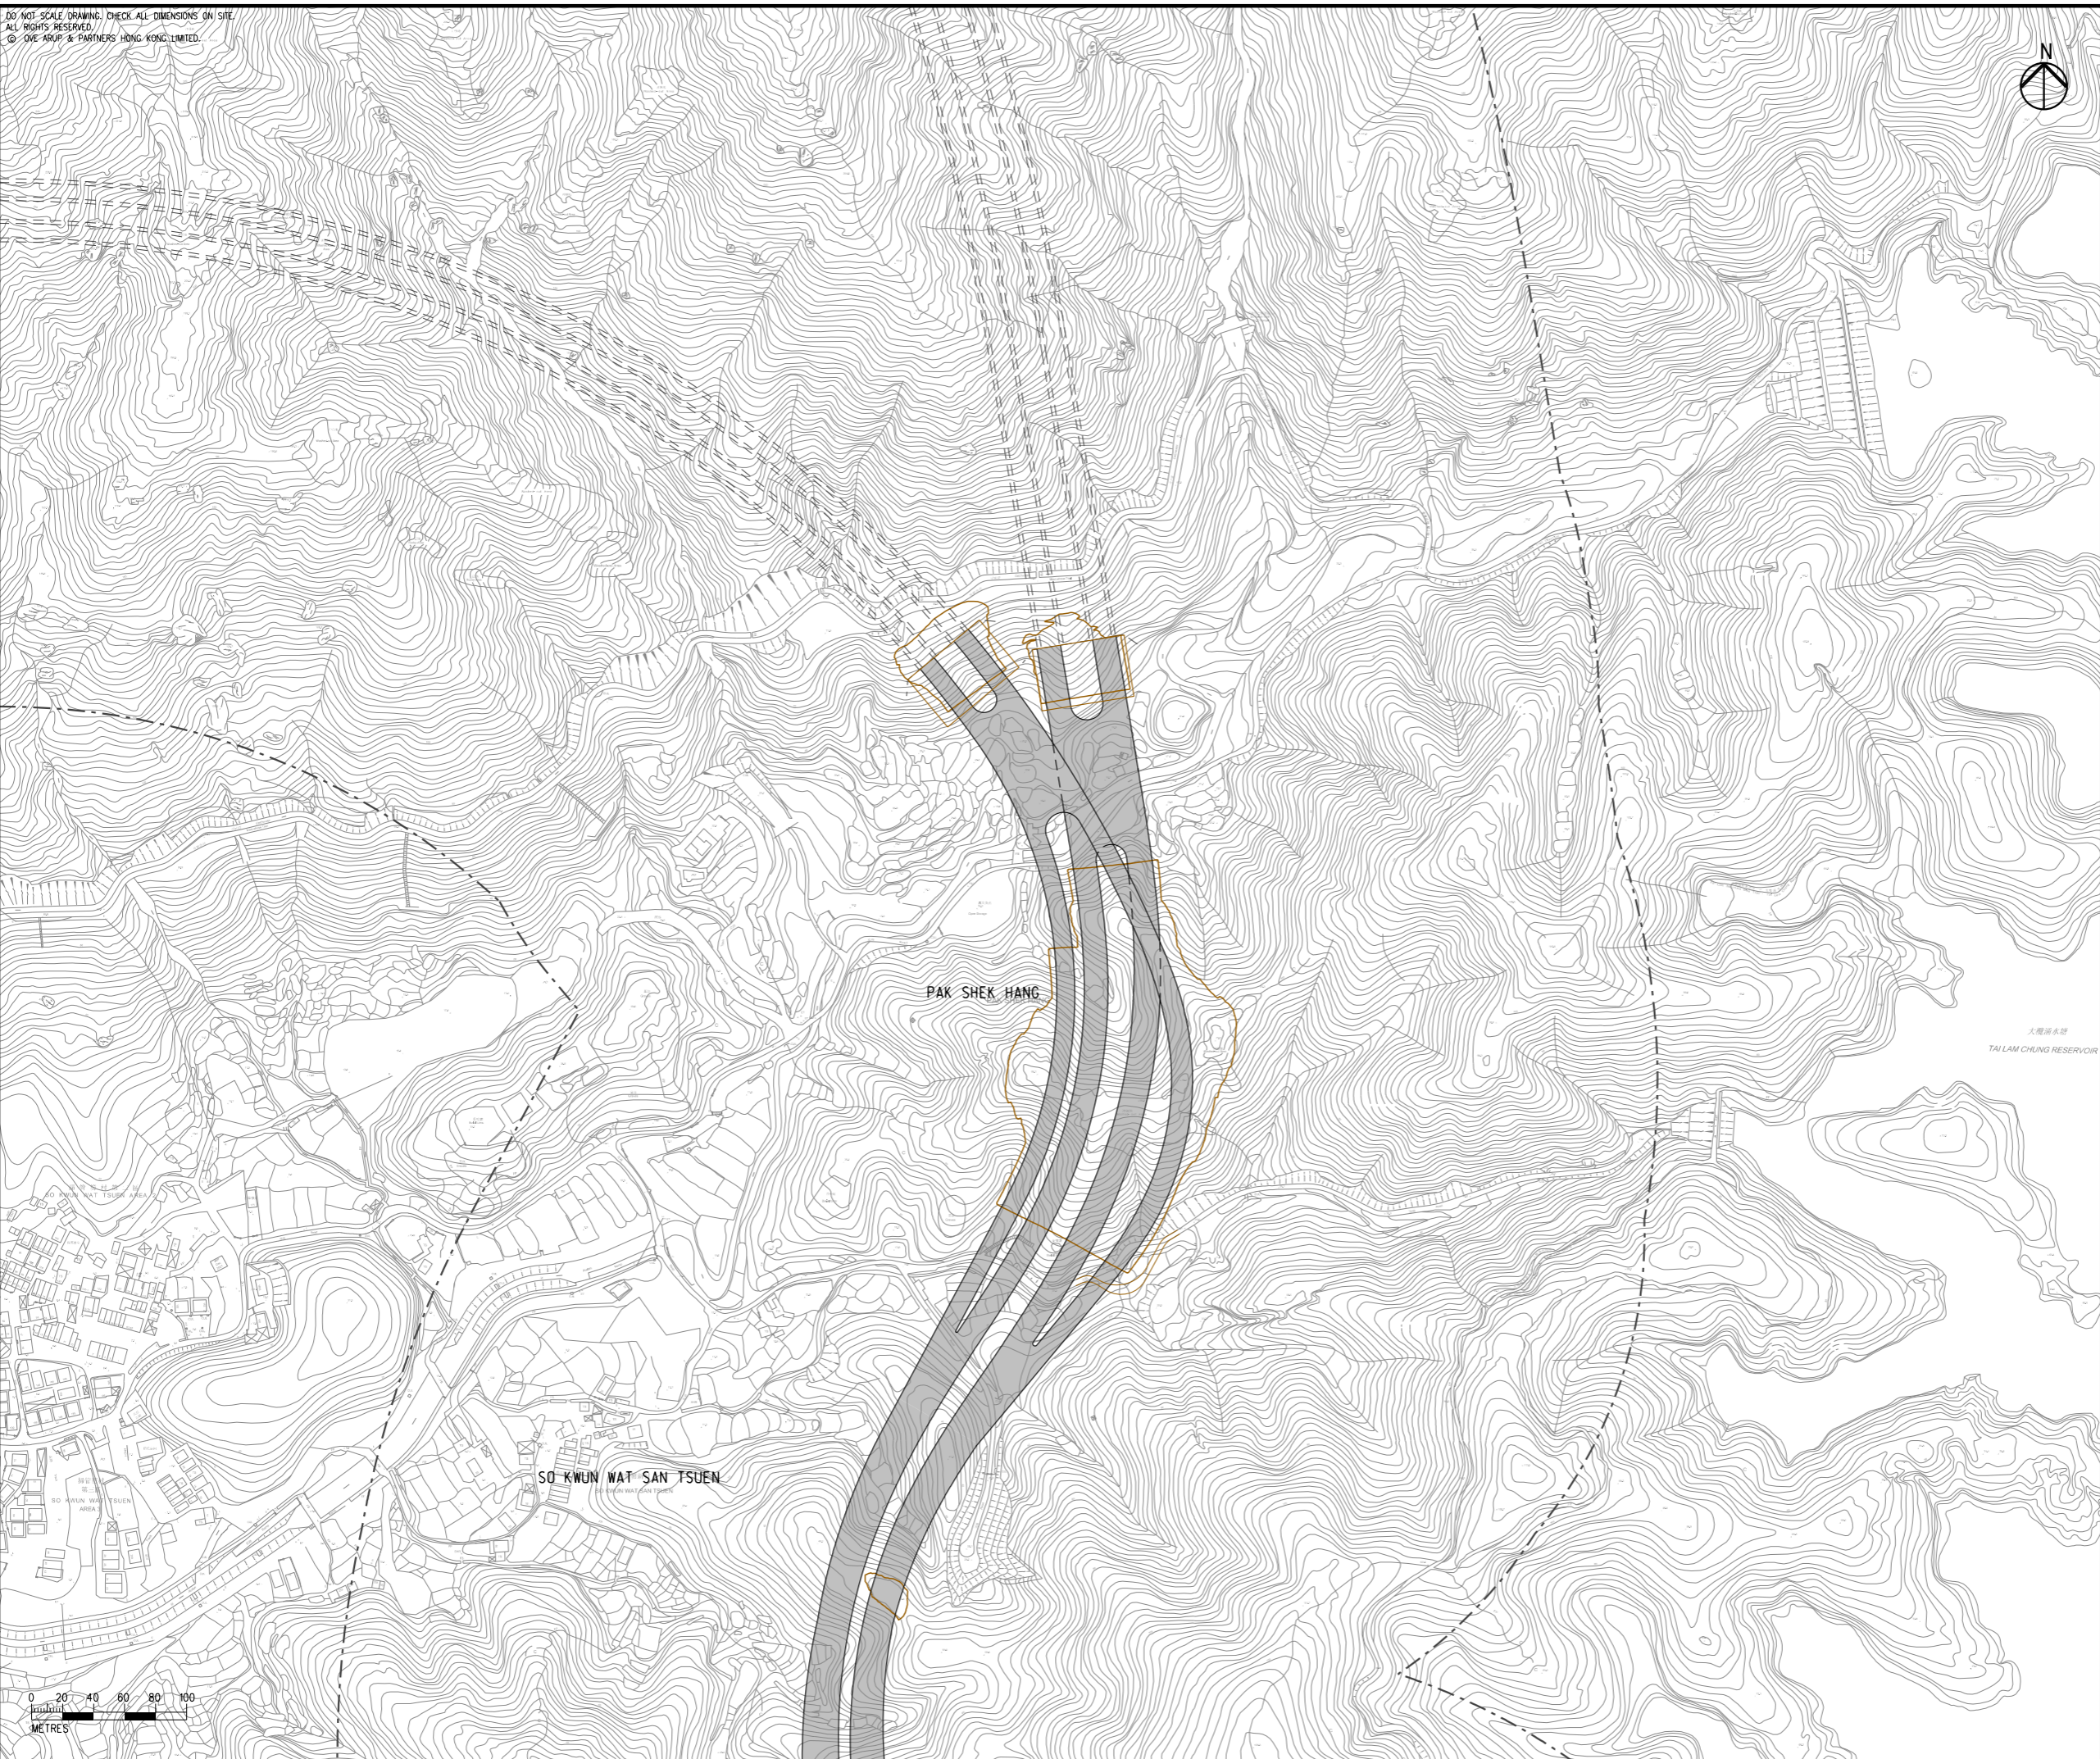

C	THIRD ISSUE	GL	08/23
B	SECOND ISSUE	GL	06/23
A	FIRST ISSUE	GL	04/23
Rev	Description	By	Date

Consultant
ARUP

Project Title
**ROUTE 11
 (SECTION BETWEEN YUEN LONG
 AND NORTH LANTAU) -
 INVESTIGATION**

Drawing title
**LOCATIONS OF NOISE
 MITIGATION MEASURES**

Drawing no.		Rev.	
FIGURE 4.5c		C	
Drawn	Date	Checked	Approved
GL	08/23	TL	FC
Scale	Status		PRELIMINARY
1:4000 @ A3			











COPYRIGHT RESERVED

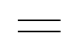**路政署
 HIGHWAYS
 DEPARTMENT**

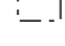
Printed by : richard-kh.lau
 Filename : 28/8/2023

DO NOT SCALE DRAWING. CHECK ALL DIMENSIONS ON SITE.
 ALL RIGHTS RESERVED.
 © ONE ARUP & PARTNERS HONG KONG LIMITED.



- LEGEND**
-  PROPOSED ELEVATED/ AT-GRADE ROAD (TENTATIVE ALIGNMENT)
 -  PROPOSED TUNNEL (TENTATIVE ALIGNMENT)
 -  PROJECT ELEMENT
 -  300m ASSESSMENT AREA FOR ROAD TRAFFIC NOISE
 -  COMMITTED/PLANNED DEVELOPMENTS
 -  PROPOSED SEMI-ENCLOSURE
 -  PROPOSED LOW NOISE ROAD SURFACING (LNRS)
 -  COMMITTED LNRS
 -  PROPOSED VERTICAL BARRIER
 -  PROPOSED CANTILEVER BARRIER

EIA Report\Figure 4.5d - Locations of Noise Mitigation Measures.dgn

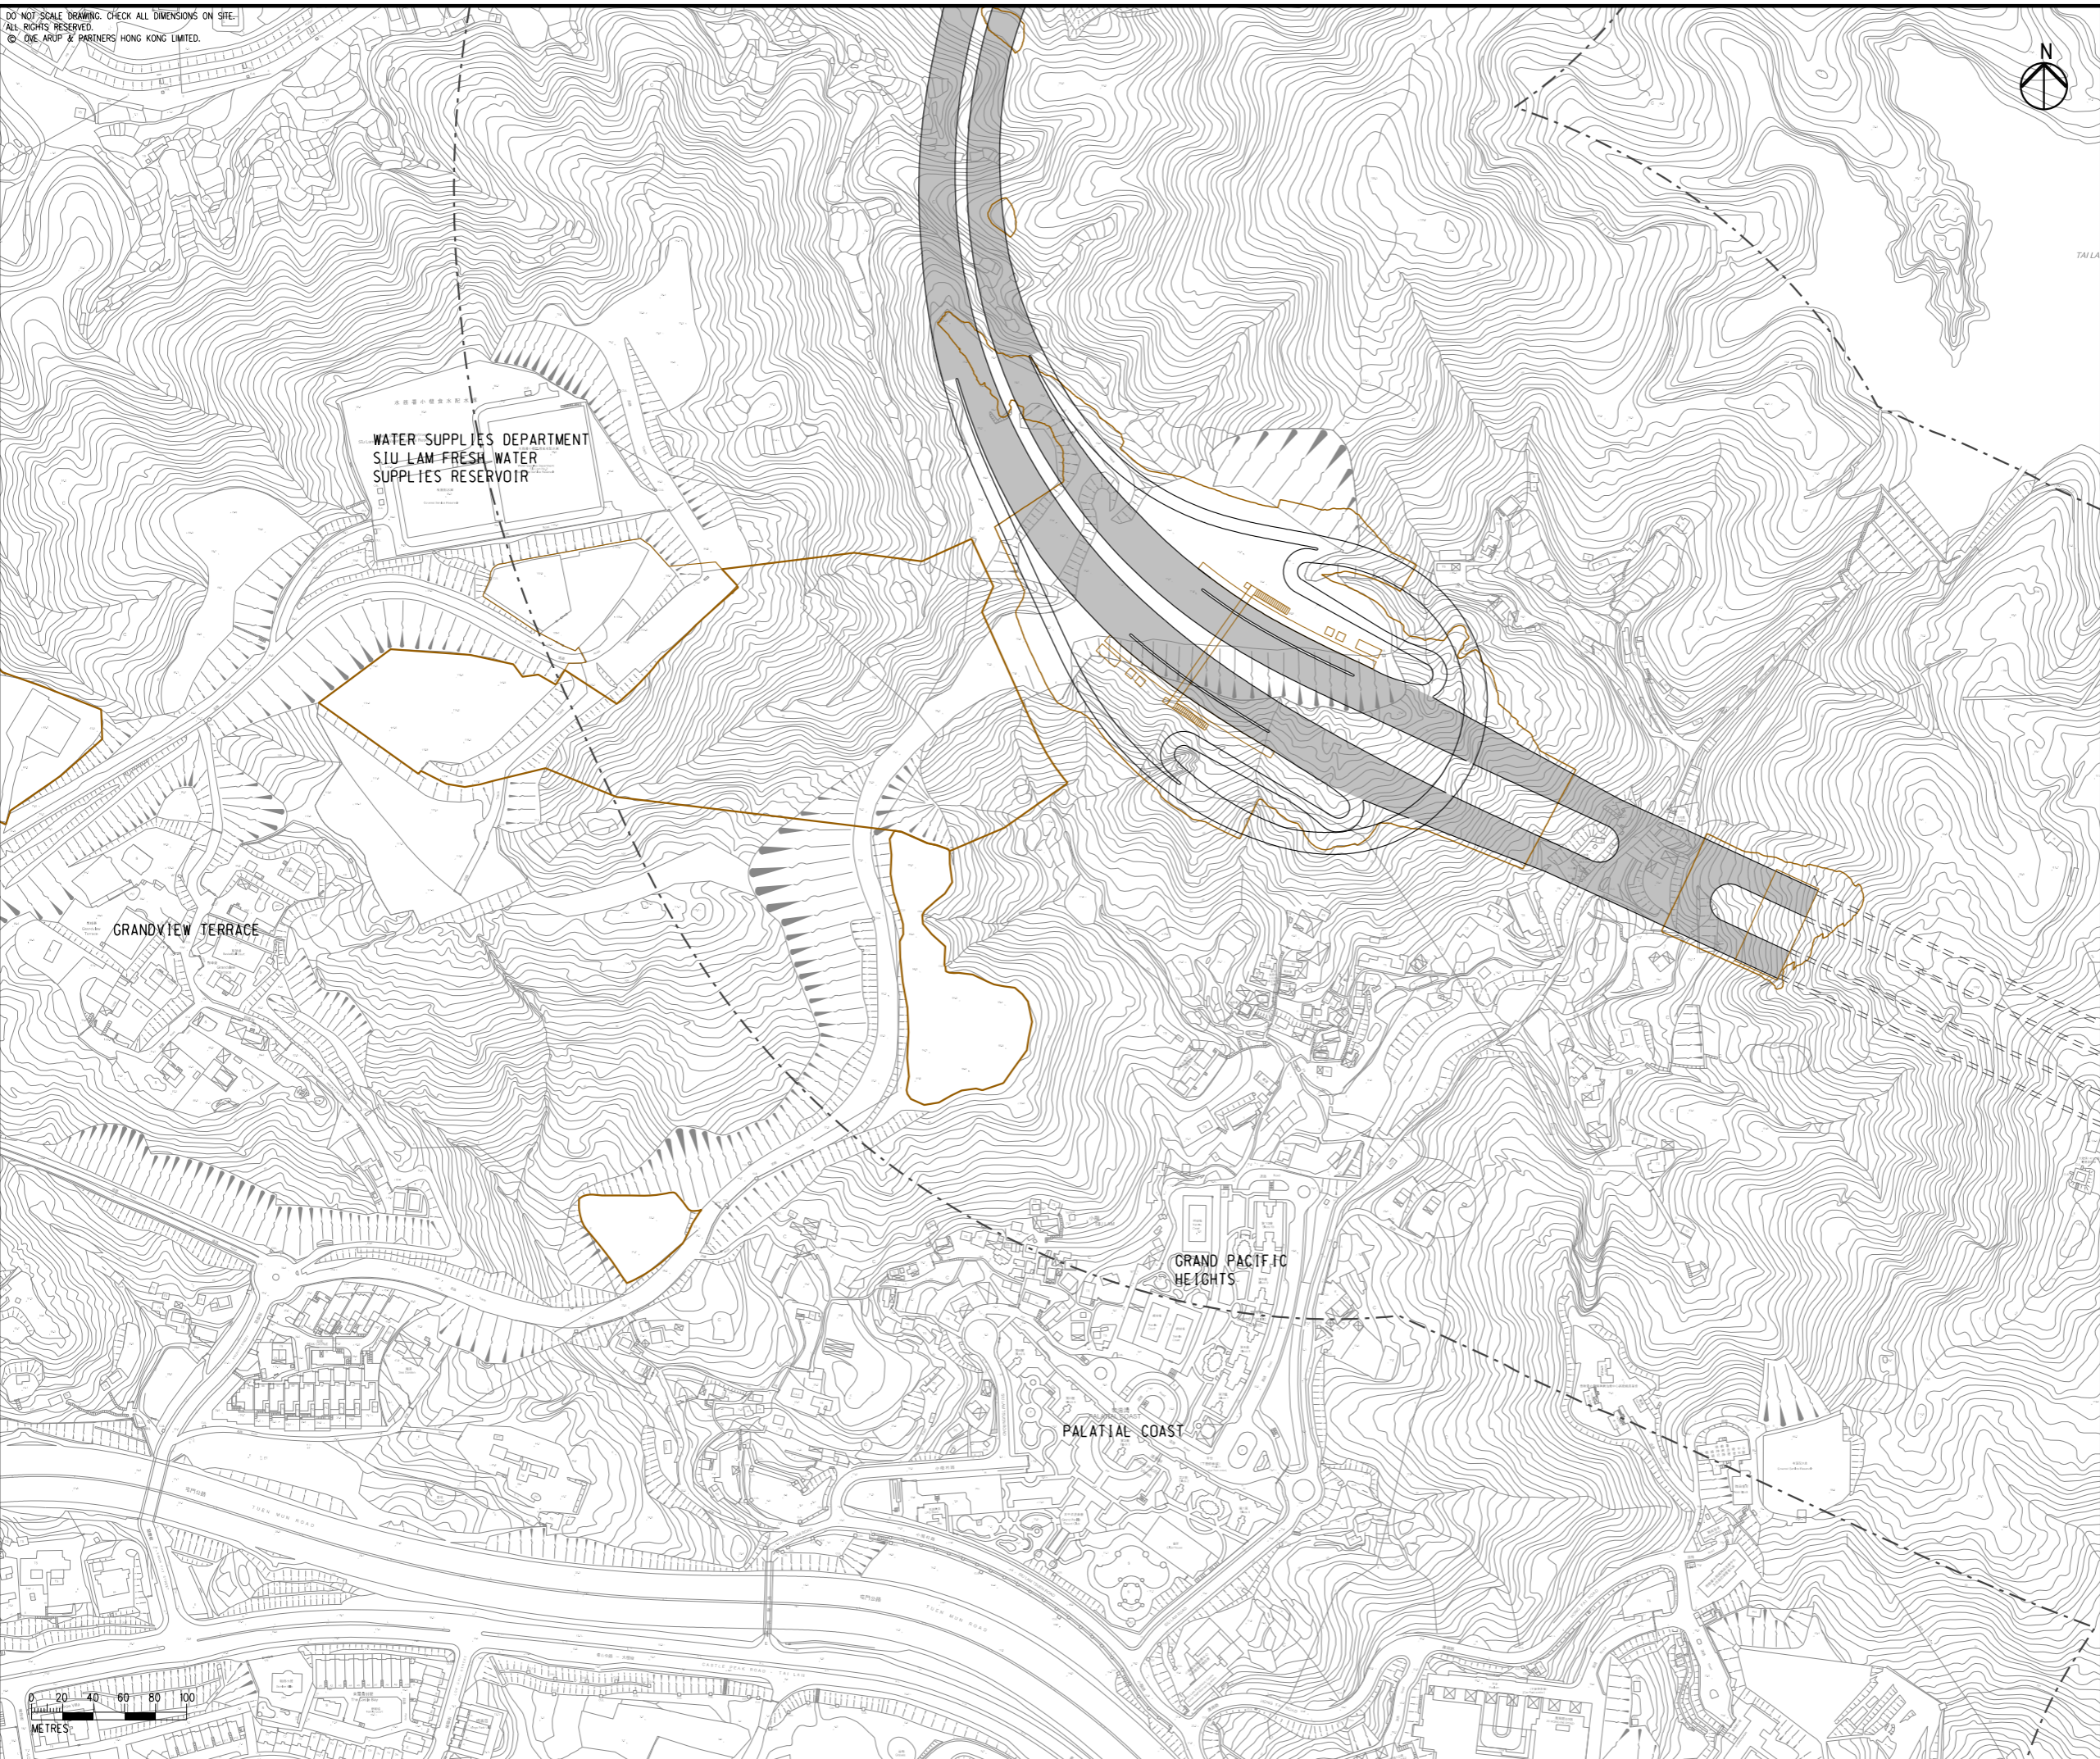

C	THIRD ISSUE	GL	08/23
B	SECOND ISSUE	GL	06/23
A	FIRST ISSUE	GL	04/23
Rev	Description	By	Date

Consultant **ARUP**

Project Title
ROUTE 11
 (SECTION BETWEEN YUEN LONG AND NORTH LANTAU) - INVESTIGATION

Drawing title
LOCATIONS OF NOISE MITIGATION MEASURES

Drawing no. FIGURE 4.5d		Rev. C	
Drawn GL	Date 08/23	Checked TL	Approved FC
Scale 1:4000 @ A3		Status PRELIMINARY	

COPYRIGHT RESERVED











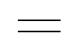

路政署
HIGHWAYS
DEPARTMENT

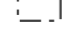
Printed by : richard-kh.lau
 Filename :

DO NOT SCALE DRAWING. CHECK ALL DIMENSIONS ON SITE.
 ALL RIGHTS RESERVED.
 © OVE ARUP & PARTNERS HONG KONG LIMITED.



- LEGEND**
-  PROPOSED ELEVATED/ AT-GRADE ROAD (TENTATIVE ALIGNMENT)
 -  PROPOSED TUNNEL (TENTATIVE ALIGNMENT)
 -  PROJECT ELEMENT
 -  300m ASSESSMENT AREA FOR ROAD TRAFFIC NOISE
 -  COMMITTED/PLANNED DEVELOPMENTS
 -  PROPOSED SEMI-ENCLOSURE
 -  PROPOSED LOW NOISE ROAD SURFACING (LNRS)
 -  COMMITTED LNRS
 -  PROPOSED VERTICAL BARRIER
 -  PROPOSED CANTILEVER BARRIER

EIA Report\Figure 4.5e - Locations of Noise Mitigation Measures.dgn

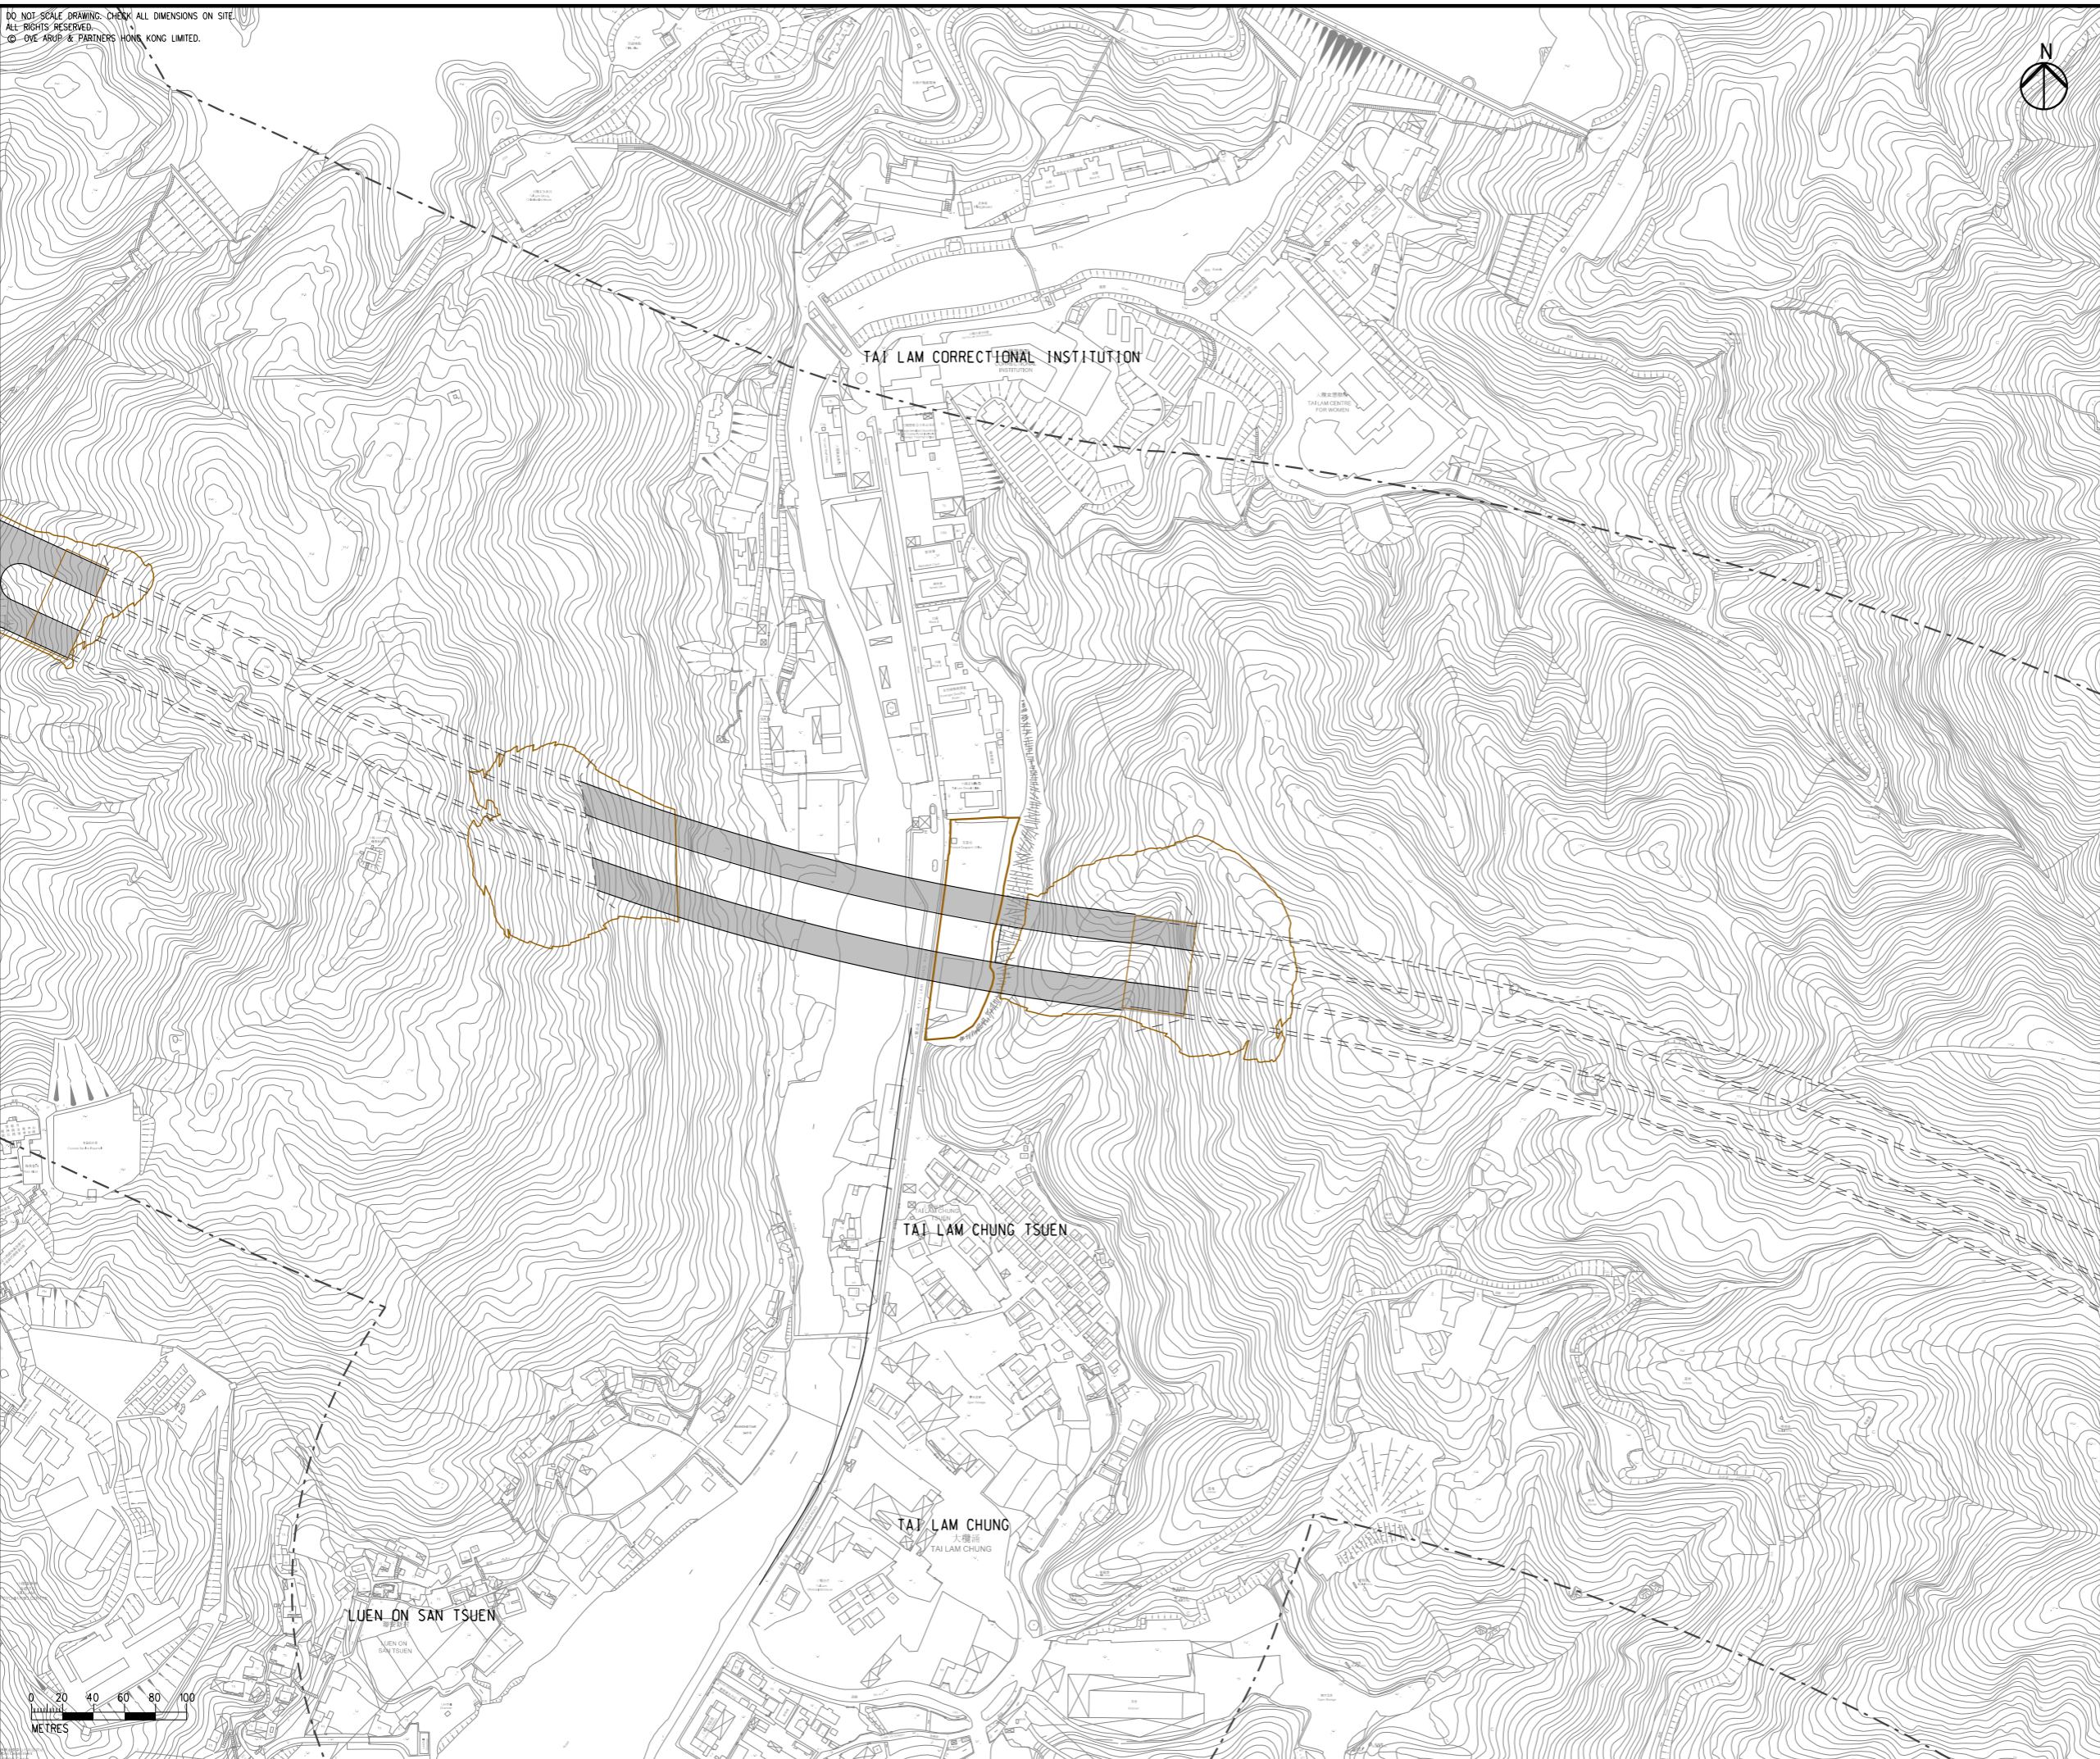

C	THIRD ISSUE	GL	08/23
B	SECOND ISSUE	GL	06/23
A	FIRST ISSUE	GL	04/23
Rev	Description	By	Date

Consultant
ARUP

Project Title
ROUTE 11
 (SECTION BETWEEN YUEN LONG AND NORTH LANTAU) - INVESTIGATION

Drawing title
LOCATIONS OF NOISE MITIGATION MEASURES

Drawing no.		Rev.	
FIGURE 4.5e		C	
Drawn	Date	Checked	Approved
GL	08/23	TL	FC
Scale	Status		PRELIMINARY
1:4000 @ A3			

COPYRIGHT RESERVED













Printed by : richard-kh.lau
 Filename :

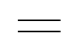

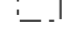DO NOT SCALE DRAWING. CHECK ALL DIMENSIONS ON-SITE.
 ALL RIGHTS RESERVED.
 © 2023 ARUP & PARTNERS HONG KONG LIMITED.


ID	Noise Mitigation Measures	Approximate Length (m)
VB02	4m vertical barrier	215
CB04	5.5m with 3m cantilever at 45° cantilevered barrier	160
CB05	5.5m with 3m cantilever at 45° cantilevered barrier	165
CB06	5.5m with 2m cantilever at 35° cantilevered barrier	70
CB07	5.5m with 3m cantilever at 45° cantilevered barrier	250
SE01	Semi-enclosure with opening at north	250

LEGEND

-  PROPOSED ELEVATED/ AT-GRADE ROAD (TENTATIVE ALIGNMENT)
-  PROPOSED TUNNEL (TENTATIVE ALIGNMENT)
-  PROJECT ELEMENT
-  300m ASSESSMENT AREA FOR ROAD TRAFFIC NOISE
-  COMMITTED/PLANNED DEVELOPMENTS
-  PROPOSED SEMI-ENCLOSURE
-  PROPOSED LOW NOISE ROAD SURFACING (LNRS)
-  COMMITTED LNRS
-  PROPOSED VERTICAL BARRIER
-  PROPOSED CANTILEVER BARRIER

EIA Report\Figure 4.5f - Locations of Noise Mitigation Measures.dgn

Printed by : richard-kh.lau
 Filename : 28/8/2023

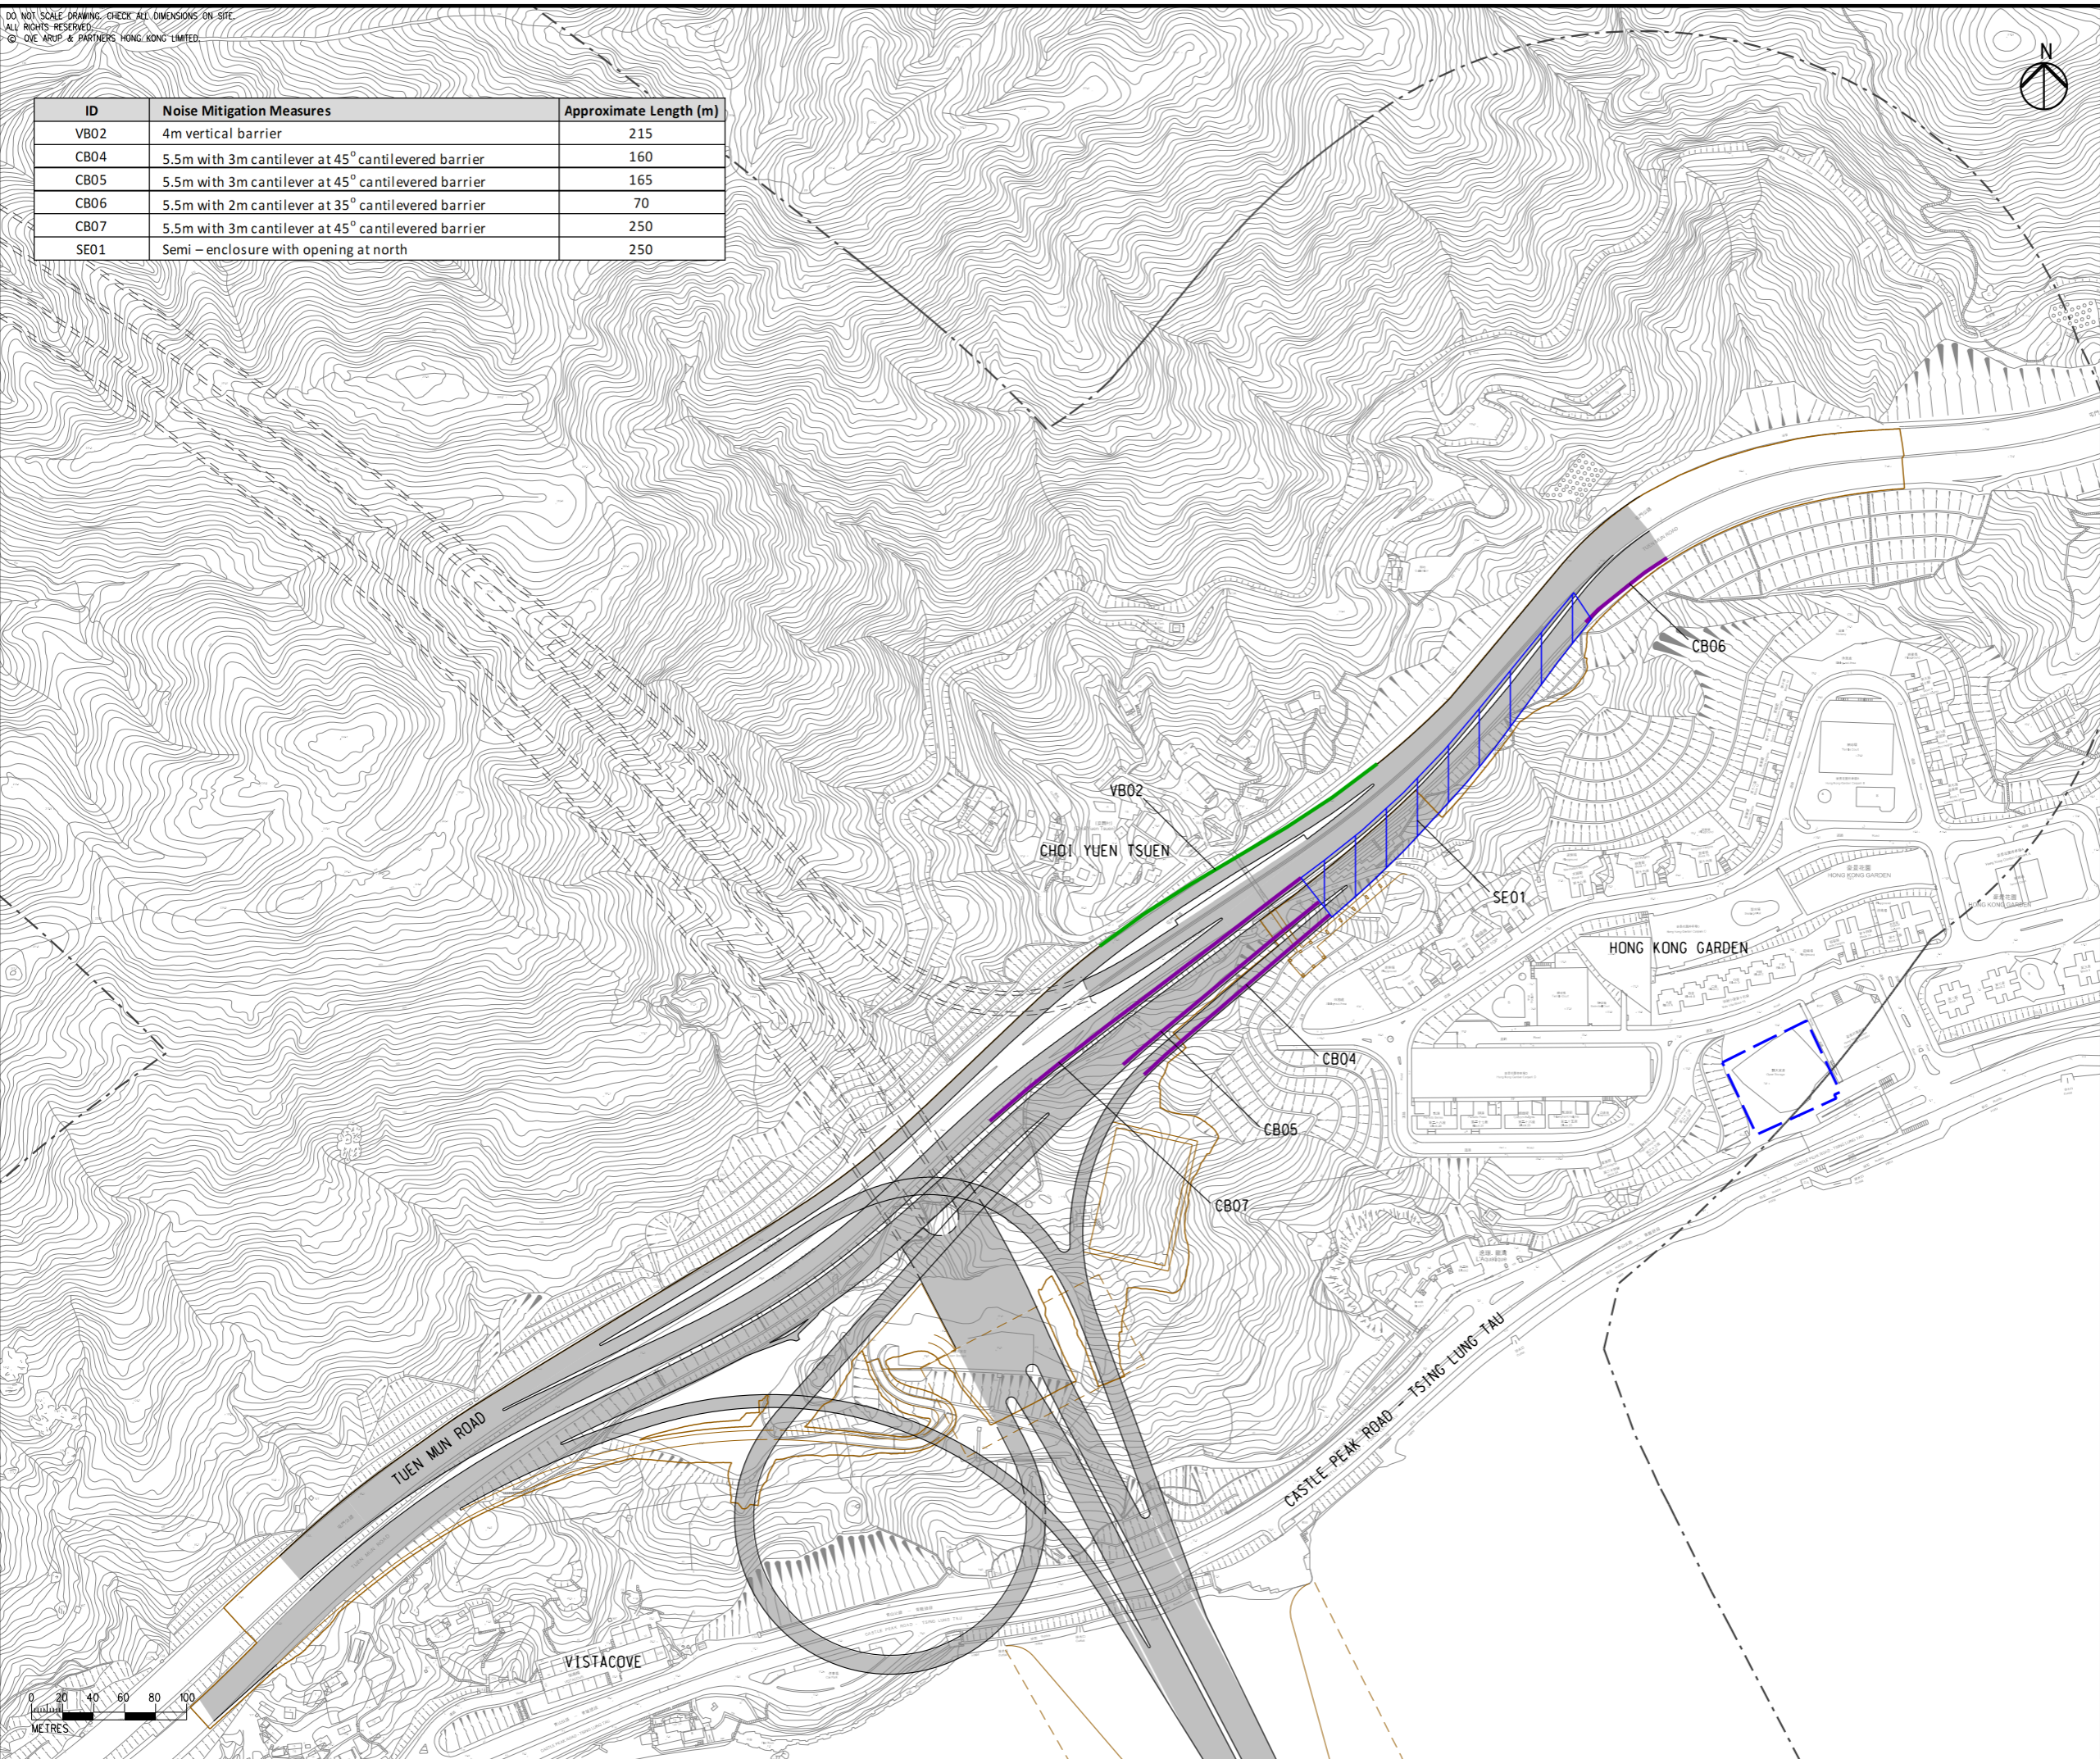

Rev	Description	By	Date
C	THIRD ISSUE	GL	08/23
B	SECOND ISSUE	GL	06/23
A	FIRST ISSUE	GL	04/23

Consultant
ARUP

Project Title
**ROUTE 11
 (SECTION BETWEEN YUEN LONG
 AND NORTH LANTAU) -
 INVESTIGATION**

Drawing title
**LOCATIONS OF NOISE
 MITIGATION MEASURES**

Drawing no. FIGURE 4.5f		Rev. C	
Drawn GL	Date 08/23	Checked TL	Approved FC
Scale 1:4000 @ A3		Status PRELIMINARY	











COPYRIGHT RESERVED

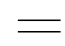

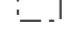**路政署
 HIGHWAYS
 DEPARTMENT**

DO NOT SCALE DRAWING. CHECK ALL DIMENSIONS ON SITE.
 ALL RIGHTS RESERVED.
 © OVE ARUP & PARTNERS HONG KONG LIMITED.




- LEGEND**
-  PROPOSED ELEVATED/ AT-GRADE ROAD (TENTATIVE ALIGNMENT)
 -  PROPOSED TUNNEL (TENTATIVE ALIGNMENT)
 -  PROJECT ELEMENT
 -  300m ASSESSMENT AREA FOR ROAD TRAFFIC NOISE
 -  COMMITTED/PLANNED DEVELOPMENTS
 -  PROPOSED SEMI-ENCLOSURE
 -  PROPOSED LOW NOISE ROAD SURFACING (LNRS)
 -  COMMITTED LNRS
 -  PROPOSED VERTICAL BARRIER
 -  PROPOSED CANTILEVER BARRIER

EIA Report\Figure 4.5g - Locations of Noise Mitigation Measures.dgn

28/8/2023

Printed by : richard-kh.lau
 Filename :

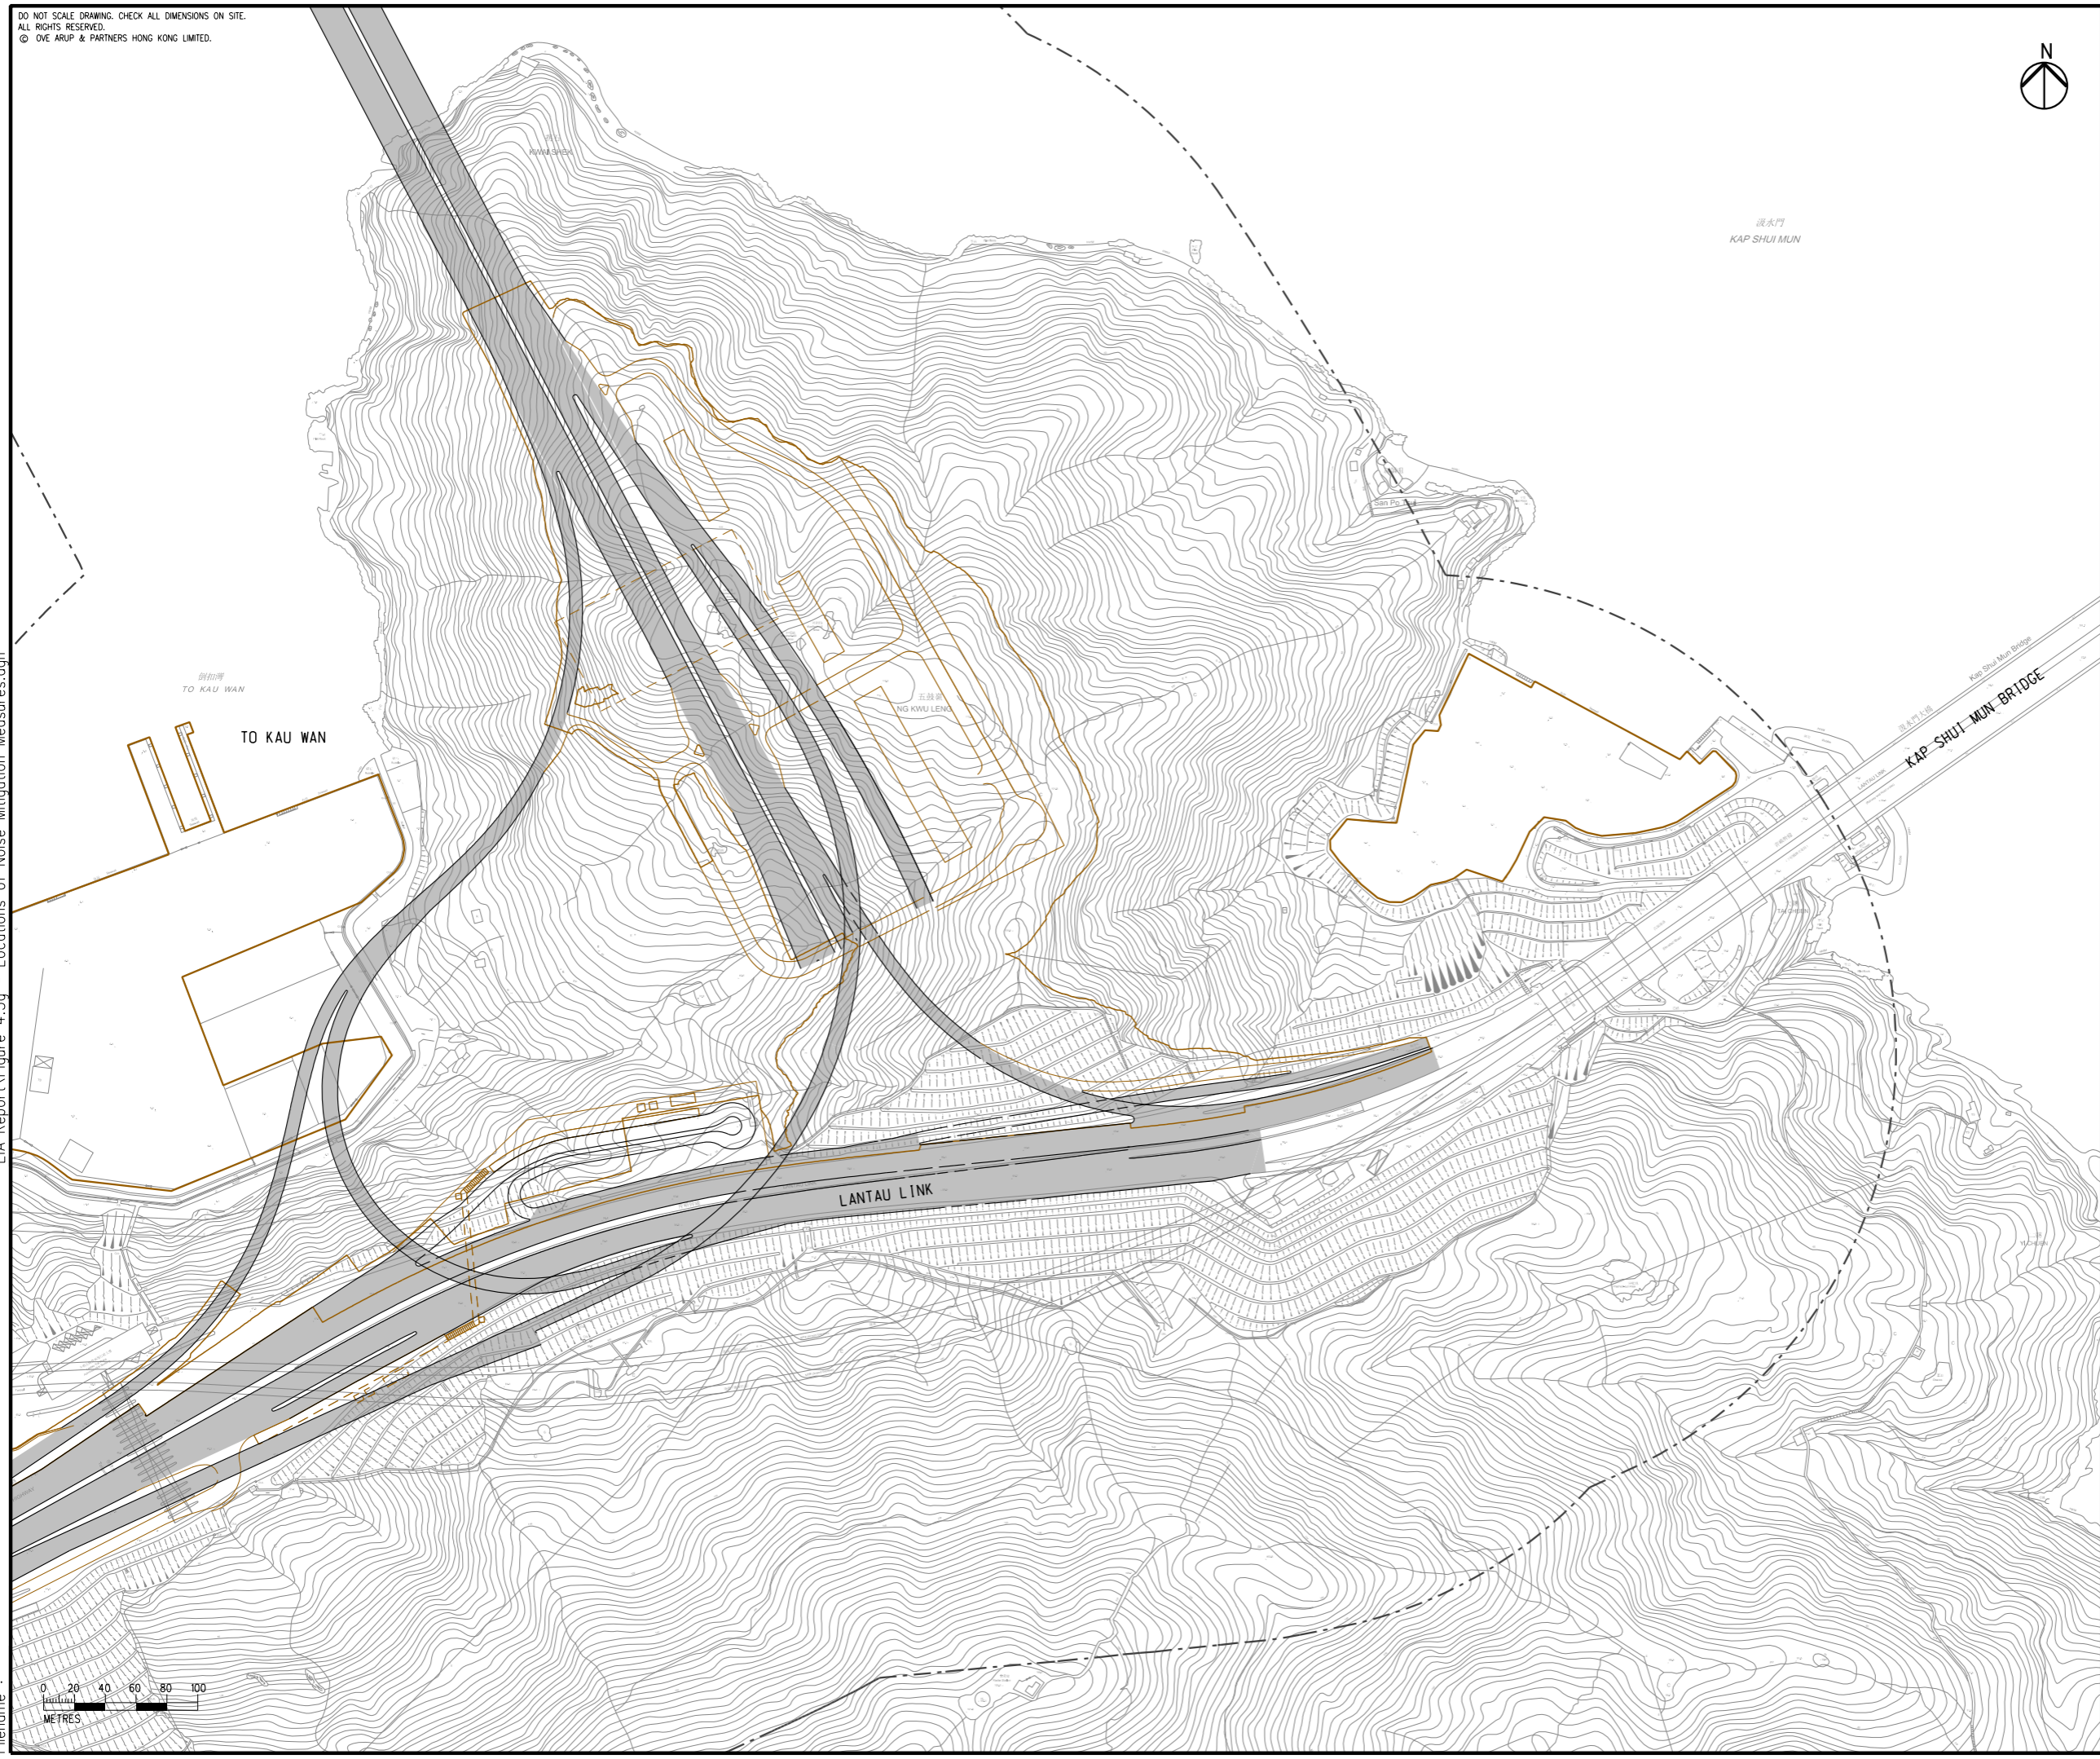

Rev	Description	By	Date
D	FOURTH ISSUE	GL	08/23
C	THIRD ISSUE	GL	07/23
B	SECOND ISSUE	GL	06/23
A	FIRST ISSUE	GL	04/23

Consultant
ARUP

Project Title
**ROUTE 11
 (SECTION BETWEEN YUEN LONG
 AND NORTH LANTAU) -
 INVESTIGATION**

Drawing title
**LOCATIONS OF NOISE
 MITIGATION MEASURES**

Drawing no.		Rev.	
FIGURE 4.5g		D	
Drawn	Date	Checked	Approved
GL	08/23	TL	FC
Scale	Status		PRELIMINARY
1:4000 @ A3			

COPYRIGHT RESERVED





**路政署
 HIGHWAYS
 DEPARTMENT**

DO NOT SCALE DRAWING. CHECK ALL DIMENSIONS ON SITE.
 ALL RIGHTS RESERVED.
 © OVE ARUP & PARTNERS HONG KONG LIMITED.

EIA Report\Figure 4.5h - Locations of Noise Mitigation Measures.dgn

28/8/2023

Printed by : richard-kh.lau
 Filename :

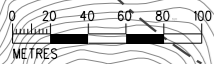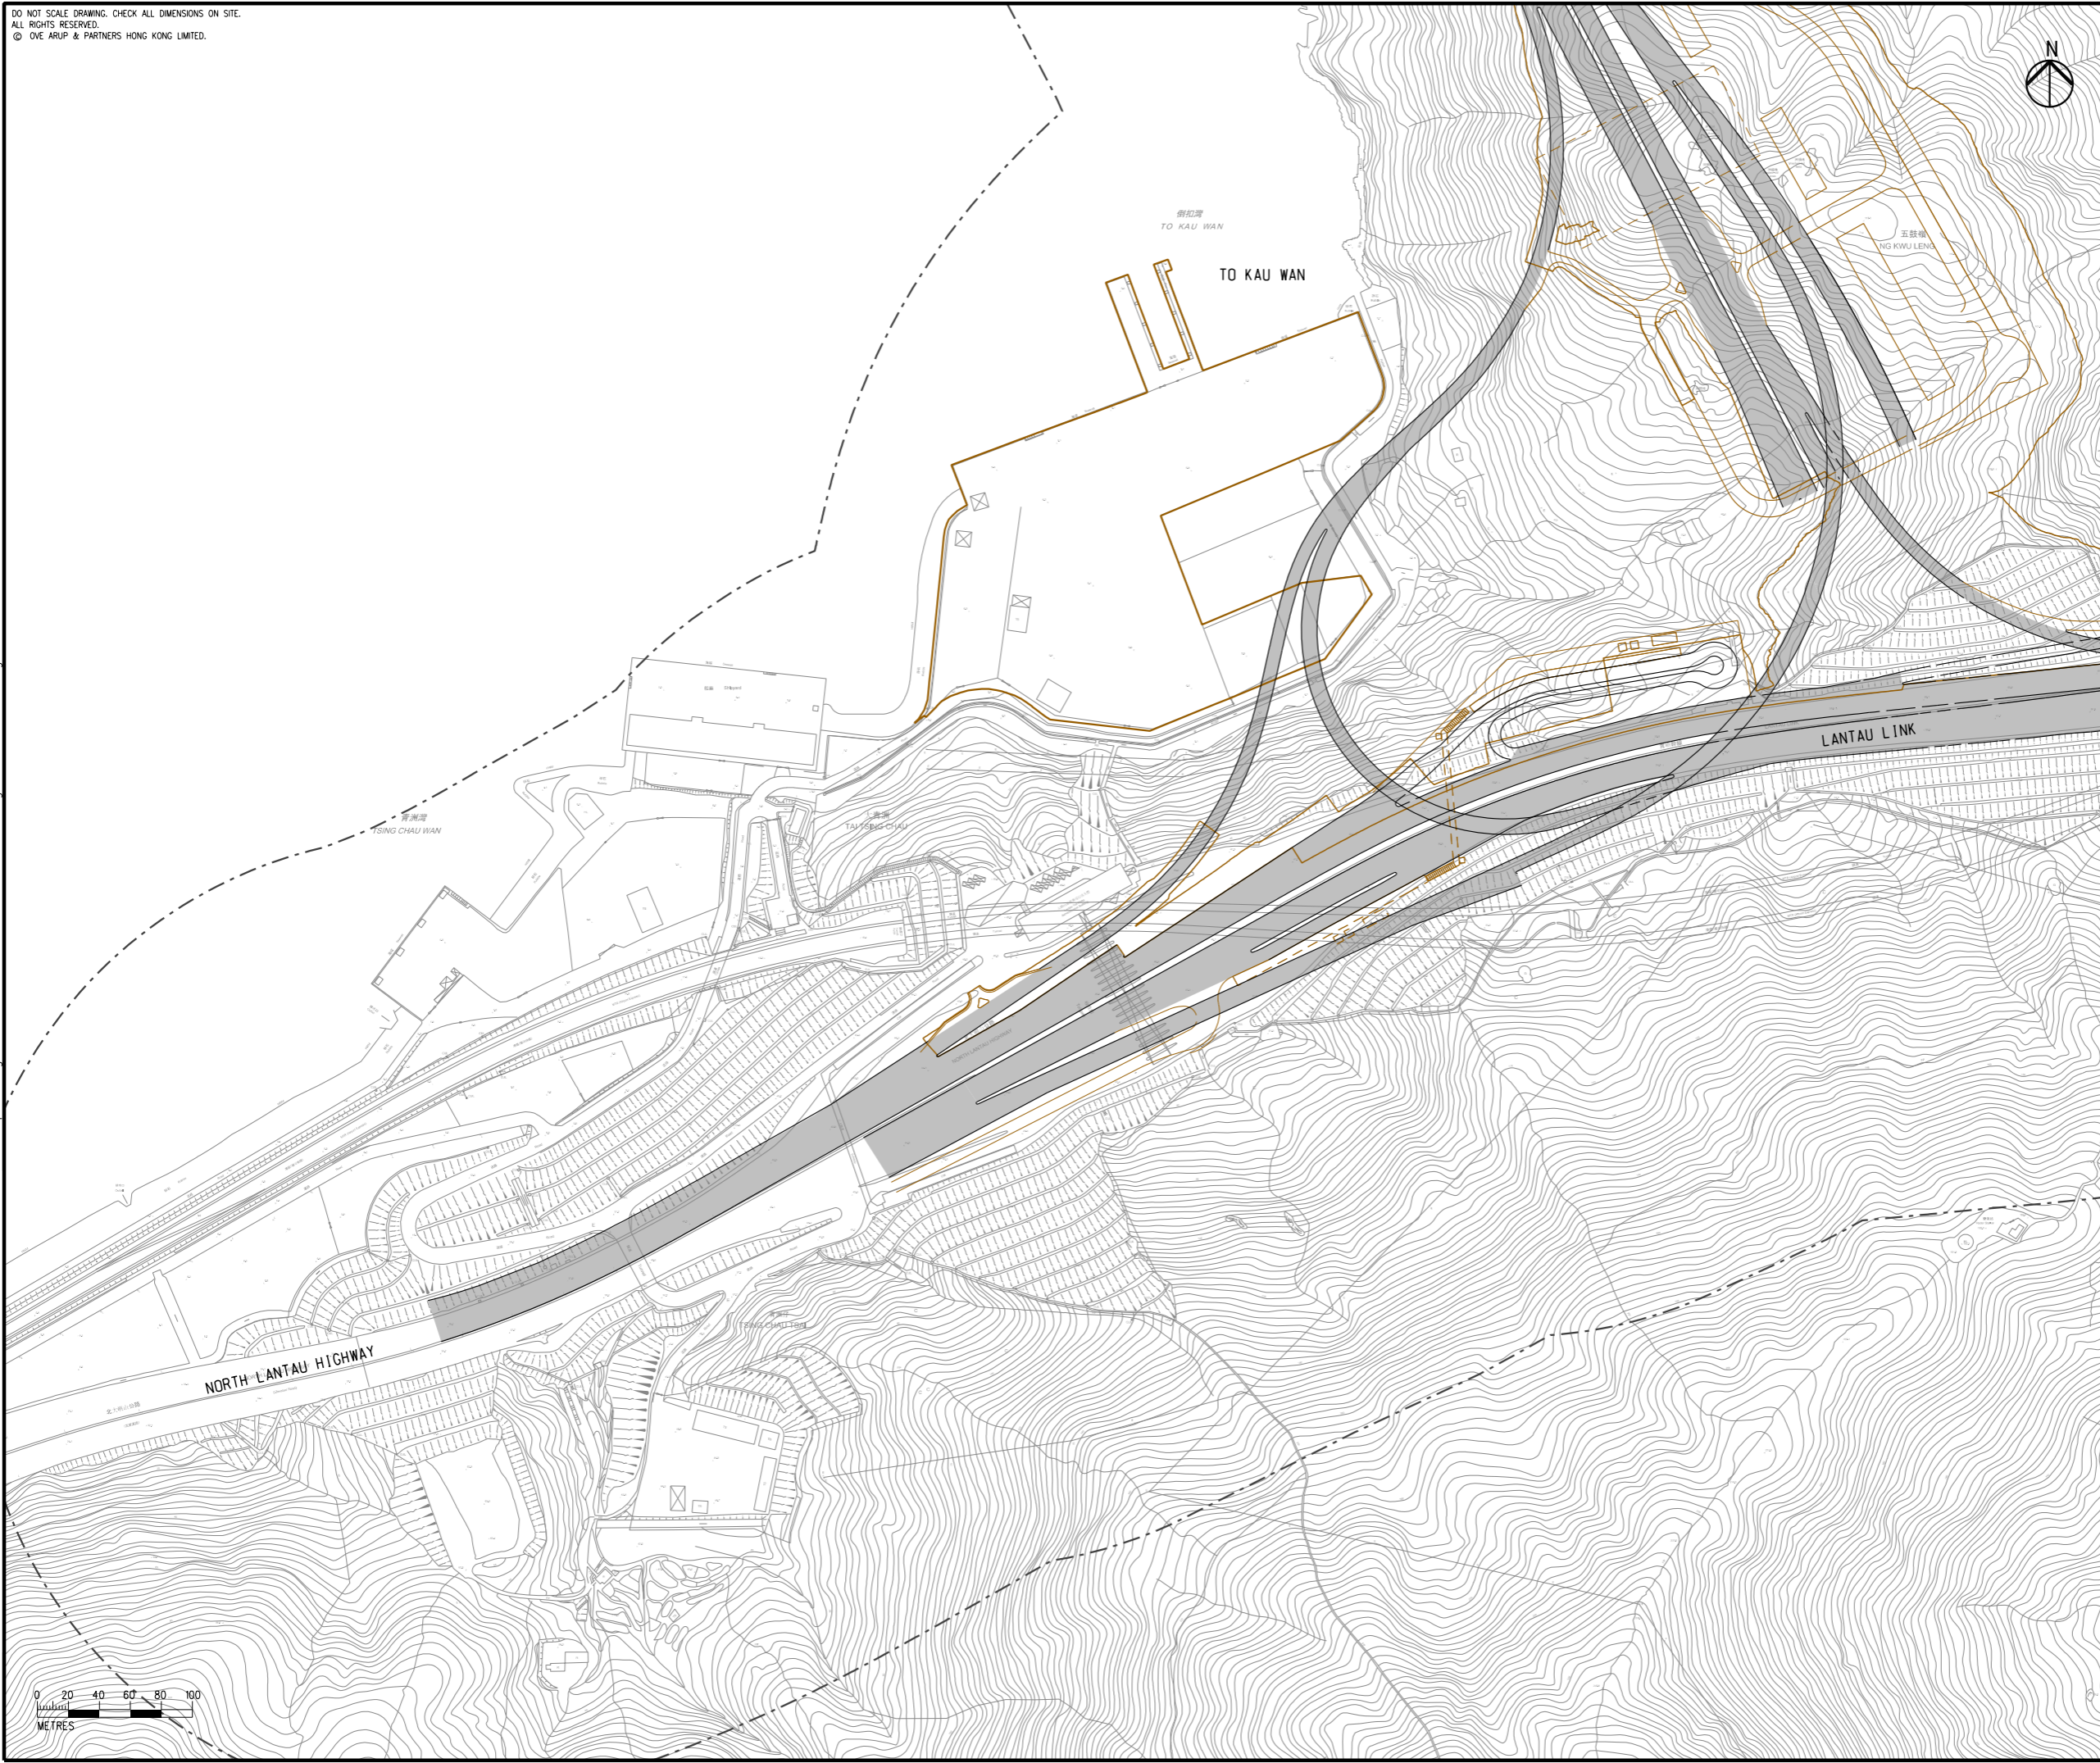

- LEGEND**
- PROPOSED ELEVATED/ AT-GRADE ROAD (TENTATIVE ALIGNMENT)
 - PROPOSED TUNNEL (TENTATIVE ALIGNMENT)
 - PROJECT ELEMENT
 - 300m ASSESSMENT AREA FOR ROAD TRAFFIC NOISE
 - COMMITTED/PLANNED DEVELOPMENTS
 - PROPOSED SEMI-ENCLOSURE
 - PROPOSED LOW NOISE ROAD SURFACING (LNRS)
 - COMMITTED LNRS
 - PROPOSED VERTICAL BARRIER
 - PROPOSED CANTILEVER BARRIER

Rev	Description	By	Date
D	FOURTH ISSUE	GL	08/23
C	THIRD ISSUE	GL	07/23
B	SECOND ISSUE	GL	06/23
A	FIRST ISSUE	GL	04/23

Consultant
ARUP

Project Title
**ROUTE 11
 (SECTION BETWEEN YUEN LONG
 AND NORTH LANTAU) -
 INVESTIGATION**

Drawing title
**LOCATIONS OF NOISE
 MITIGATION MEASURES**

Drawing no. FIGURE 4.5h		Rev. D	
Drawn GL	Date 08/23	Checked TL	Approved FC
Scale 1:4000 @ A3		Status PRELIMINARY	

COPYRIGHT RESERVED

路政署
HIGHWAYS
DEPARTMENT