



DO NOT SCALE DRAWING. CHECK ALL DIMENSIONS ON-SITE.  
 ALL RIGHTS RESERVED.  
 © OVE ARUP & PARTNERS HONG KONG LIMITED.

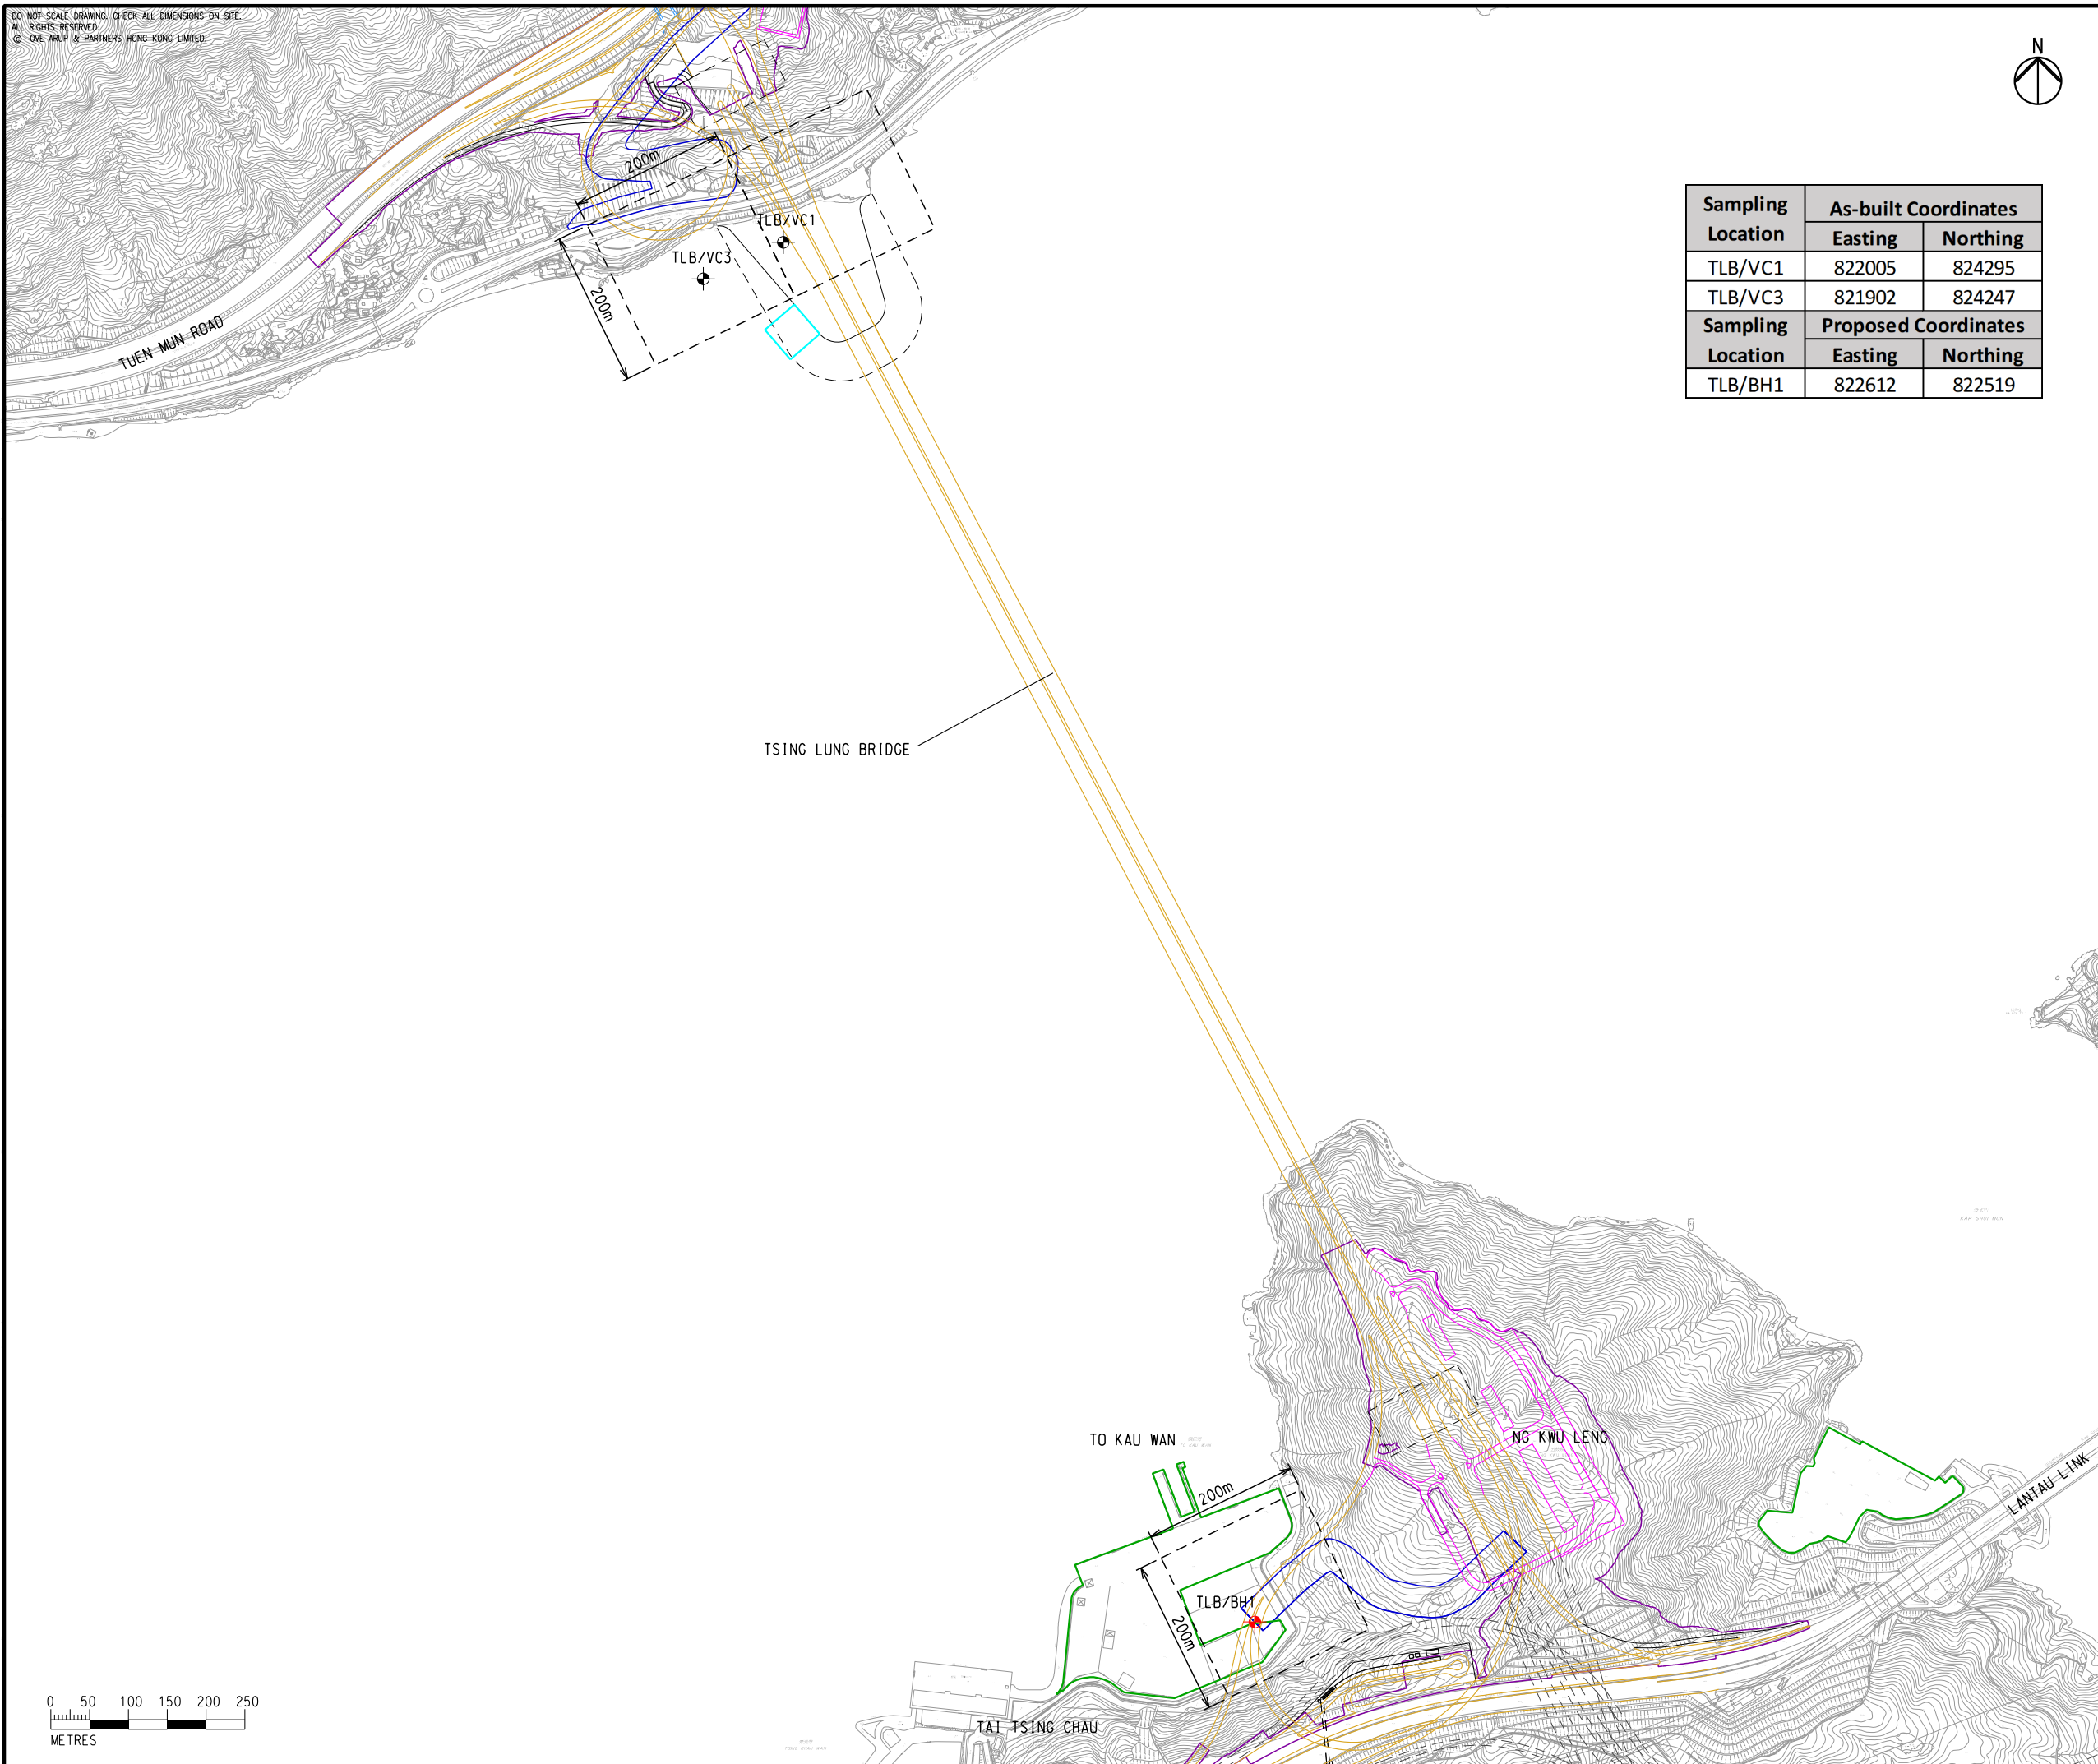

Sampling Location	As-built Coordinates	
	Easting	Northing
TLB/VC1	822005	824295
TLB/VC3	821902	824247
Sampling Location	Proposed Coordinates	
	Easting	Northing
TLB/BH1	822612	822519

- LEGEND**
- PROPOSED ELEVATED/ AT-GRADE ROAD
  - PROPOSED TUNNEL
  - PLANNED ROAD NETWORK (UNDER SEPARATE PROJECTS)
  - TEMPORARY WORKS AREA
  - PROPOSED HIGHWAY/ TUNNEL OPERATION AND MAINTENANCE FACILITIES
  - EARTHWORK AREA
  - CONSTRUCTION HAUL ROAD
  - TEMPORARY BARGING POINT
  - SAMPLING GRID
  - ⊕ MARINE-BASED SEDIMENT SAMPLING LOCATIONS
  - ⊕ PROPOSED LAND-BASED SEDIMENT SAMPLING LOCATIONS

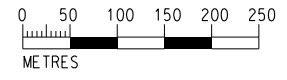

Rev	Description	By	Date
B	SECOND ISSUE	GL	05/23
A	FIRST ISSUE	GL	04/23

Consultant  
ARUP

Project Title  
**ROUTE 11**  
 (SECTION BETWEEN YUEN LONG AND NORTH LANTAU) - INVESTIGATION

Drawing title  
**SEDIMENT SAMPLING LOCATIONS**

Drawing no. <b>FIGURE 6.1</b>		Rev. <b>B</b>	
Drawn GL	Date 05/23	Checked TL	Approved FC
Scale AS SHOWN		Status PRELIMINARY	

COPYRIGHT RESERVED

**路政署**  
HIGHWAYS  
DEPARTMENT