


DO NOT SCALE DRAWING. CHECK ALL DIMENSIONS ON SITE.
ALL RIGHTS RESERVED.
© OVE ARUP & PARTNERS HONG KONG LIMITED.

I:\Figure 4.1 - Locations of Construction Dust Monitoring Stations.dgn

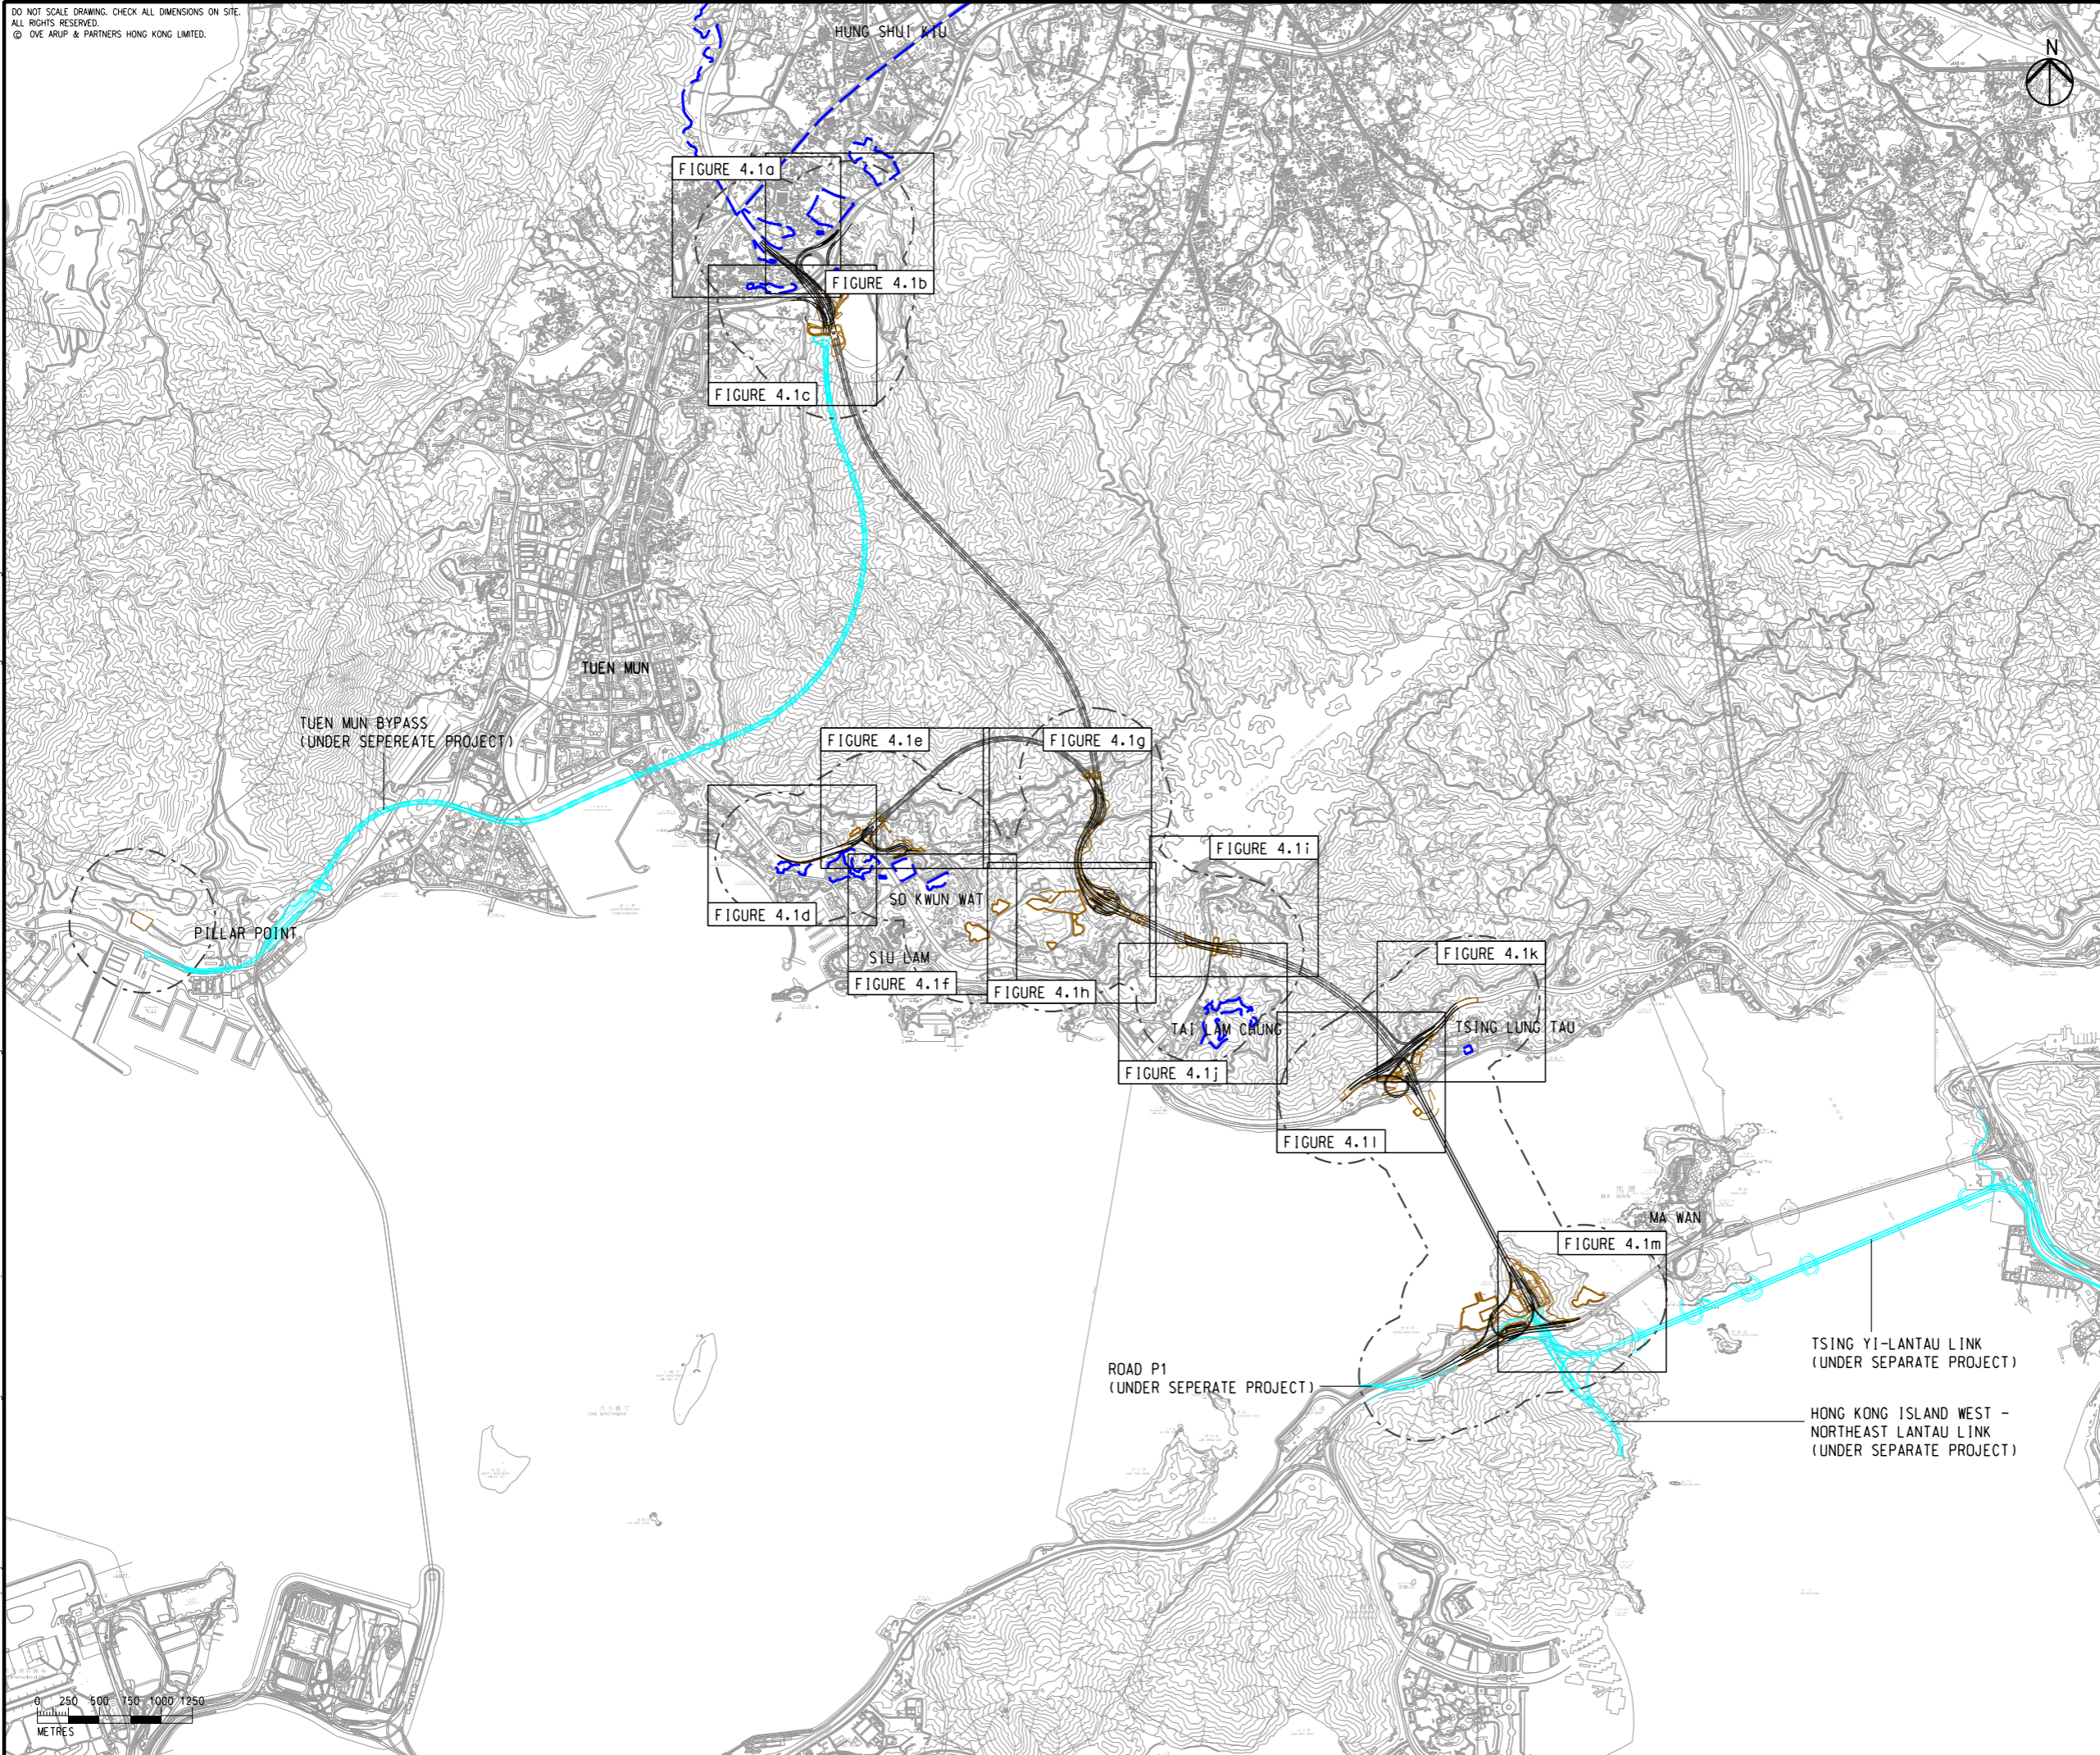

- LEGEND**
- PROPOSED ELEVATED/ AT-GRADE ROAD
 - PROPOSED TUNNEL
 - PROJECT ELEMENT
 - 500m CONSTRUCTION ASSESSMENT AREA
 - PLANNED ROAD NETWORK (UNDER SEPERATE PROJECT)
 - COMMITTED/PLANNED DEVELOPMENTS

Rev	Description	By	Date
B	SECOND ISSUE	GL	08/23
A	FIRST ISSUE	GL	06/23

Consultant
ARUP

Project Title
**ROUTE 11
(SECTION BETWEEN YUEN LONG
AND NORTH LANTAU) -
INVESTIGATION**

Drawing title
**LOCATIONS OF CONSTRUCTION
DUST MONITORING STAITONS**

Drawing no. FIGURE 4.1		Rev. B	
Drawn GL	Date 08/23	Checked TL	Approved FC
Scale 1:50000 @ A3		Status PRELIMINARY	

COPYRIGHT RESERVED

**路政署
HIGHWAYS
DEPARTMENT**


Printed by : toby lung
Filename :

DO NOT SCALE DRAWING. CHECK ALL DIMENSIONS ON SITE.
 ALL RIGHTS RESERVED.
 © OVE ARUP & PARTNERS HONG KONG LIMITED.



- LEGEND**
- PROPOSED ELEVATED/ AT-GRADE ROAD
 - PROPOSED TUNNEL
 - 500m CONSTRUCTION ASSESSMENT AREA
 - COMMITTED/PLANNED DEVELOPMENTS
 - CONSTRUCTION DUST MONITORING STATION

Figure 4.1a - Locations of Construction Dust Monitoring Stations.dgn

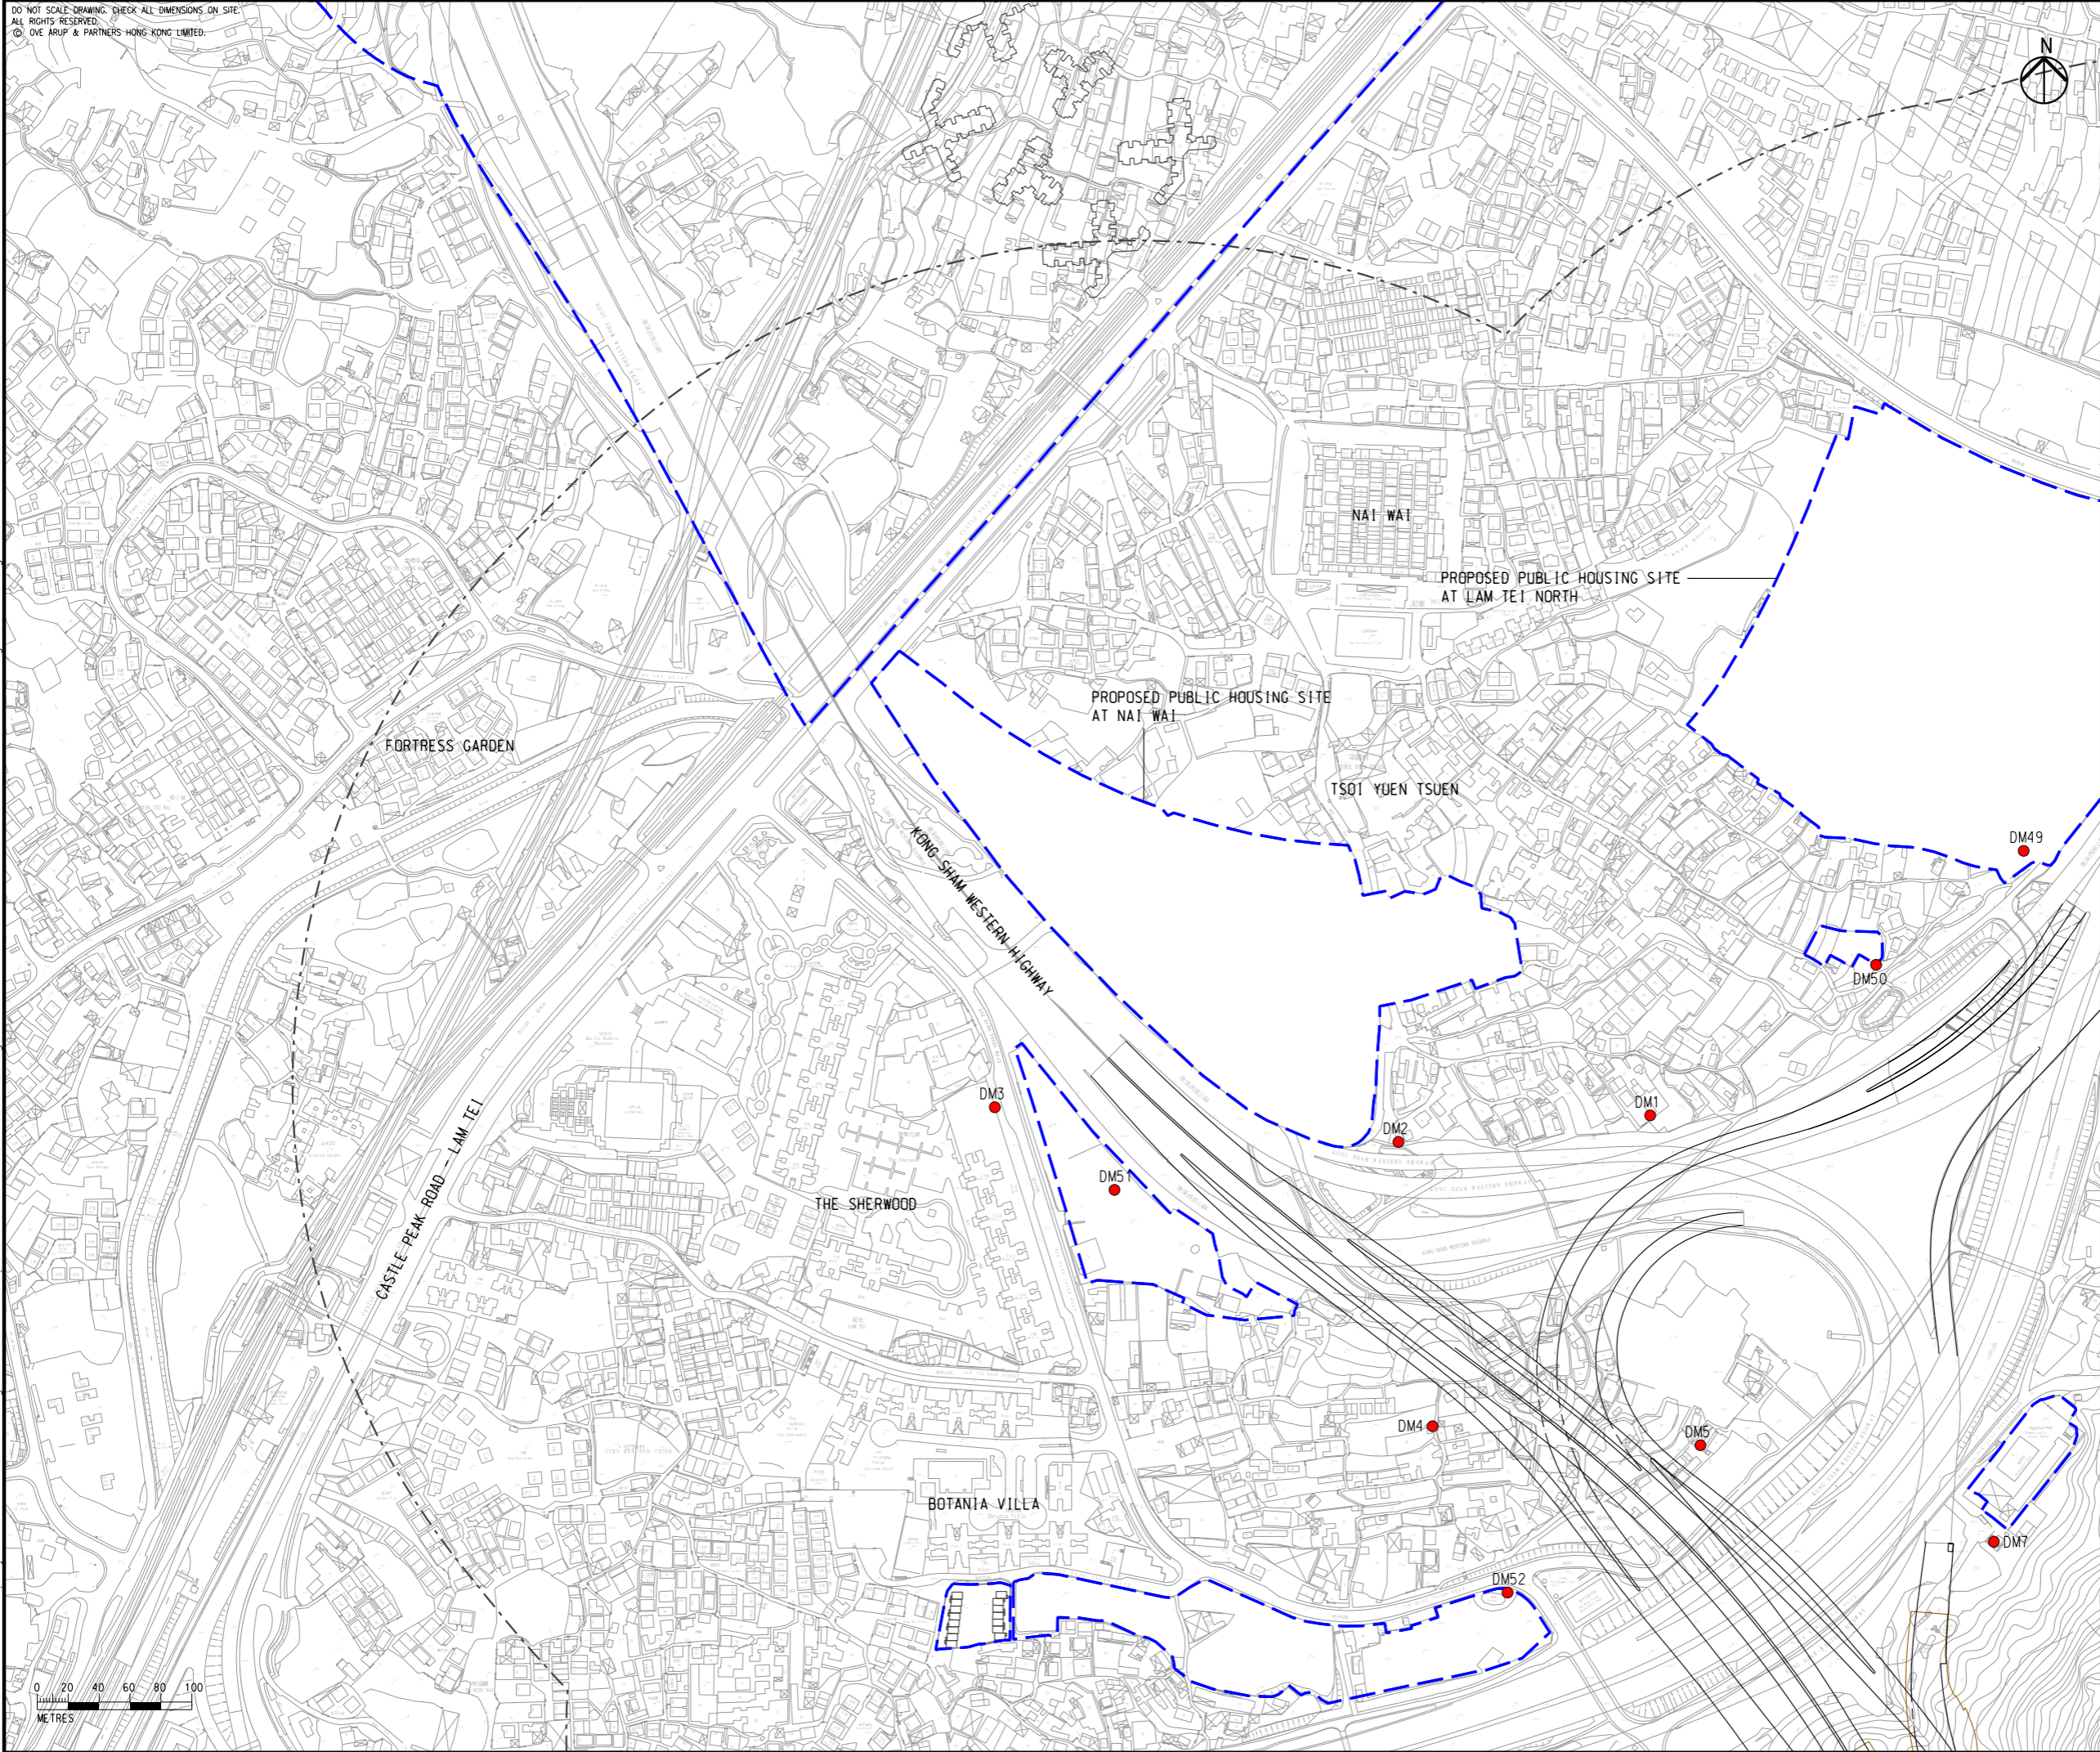

C	THIRD ISSUE	GL	08/23
B	SECOND ISSUE	GL	07/23
A	FIRST ISSUE	GL	06/23
Rev	Description	By	Date

Consultant
ARUP

Project Title
ROUTE 11
 (SECTION BETWEEN YUEN LONG AND NORTH LANTAU) - INVESTIGATION

Drawing title
LOCATIONS OF CONSTRUCTION DUST MONITORING STATIONS

Drawing no. FIGURE 4.1a		Rev. C	
Drawn GL	Date 08/23	Checked TL	Approved FC
Scale 1:4000 @ A3		Status PRELIMINARY	



8/26/2023


Printed by : toby lung
 Filename :

DO NOT SCALE DRAWING. CHECK ALL DIMENSIONS ON SITE.
 ALL RIGHTS RESERVED.
 © 2023 ARUP & PARTNERS HONG KONG LIMITED.



- LEGEND**
- PROPOSED ELEVATED/ AT-GRADE ROAD
 - PROPOSED TUNNEL
 - PROJECT ELEMENT
 - 500m CONSTRUCTION ASSESSMENT AREA
 - COMMITTED/PLANNED DEVELOPMENTS
 - CONSTRUCTION DUST MONITORING STATION

I:\Figure 4.1b - Locations of Construction Dust Monitoring Stations.dgn

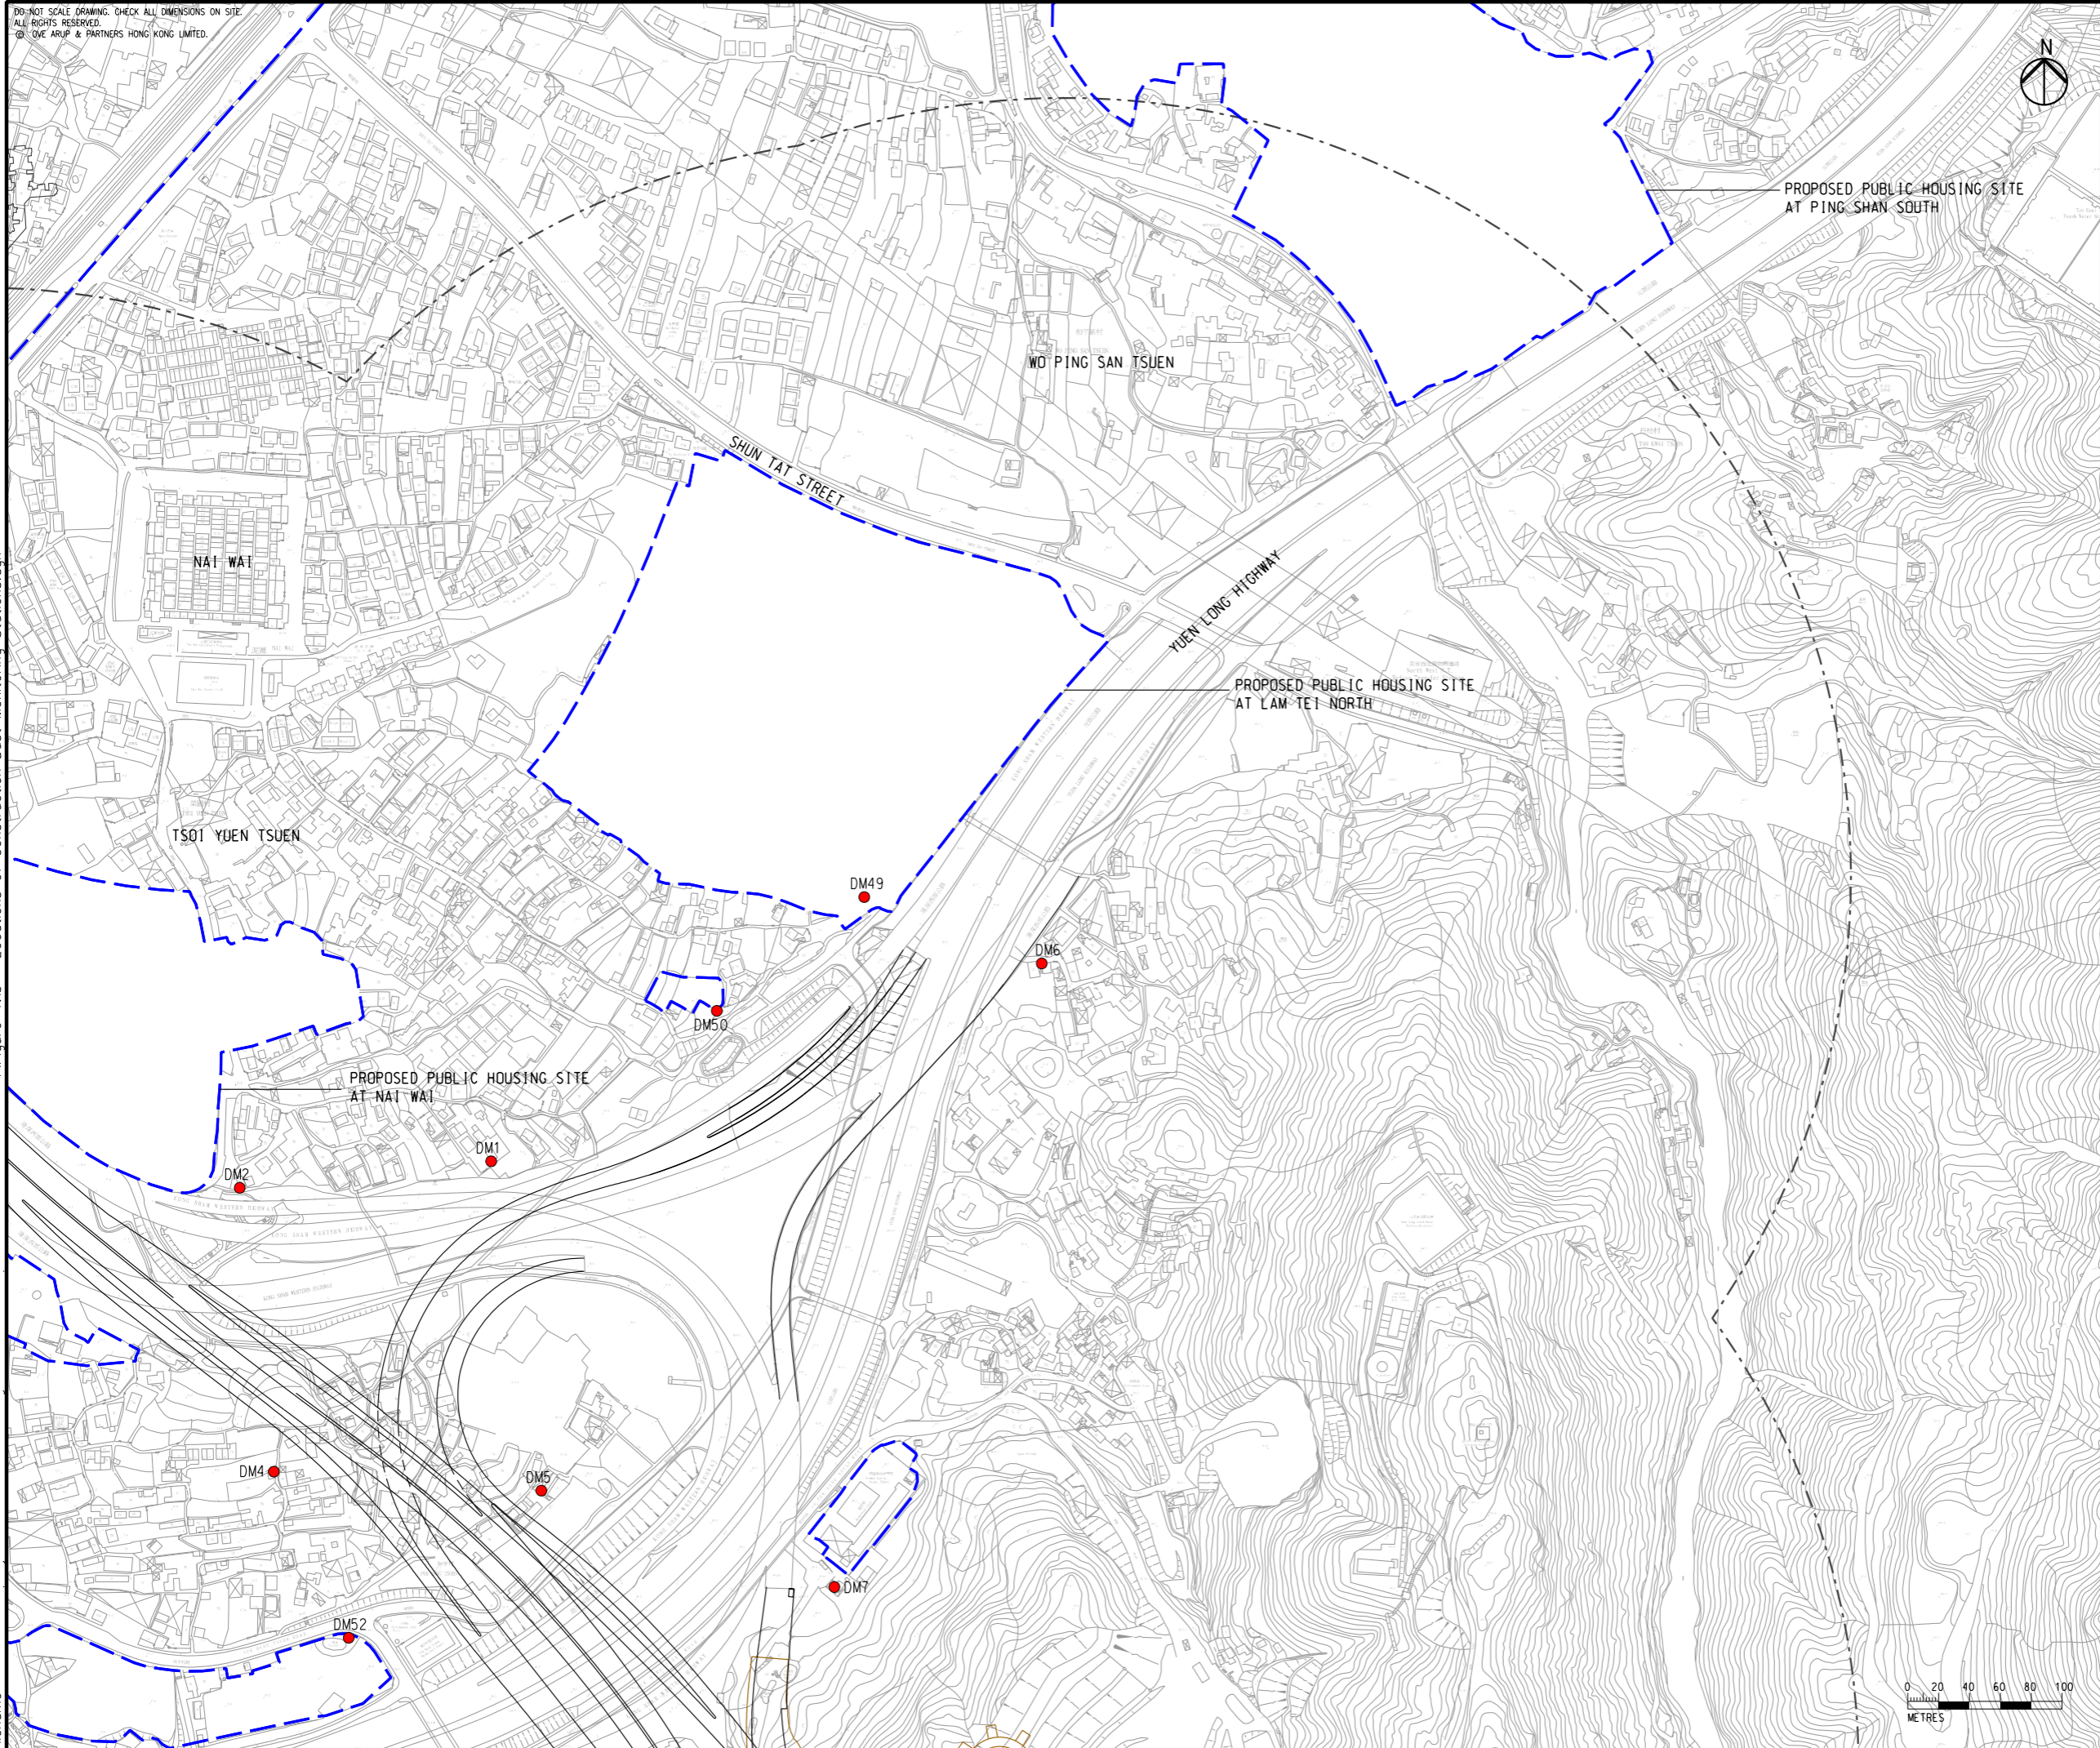

B	SECOND ISSUE	GL	08/23
A	FIRST ISSUE	GL	06/23
Rev	Description	By	Date

Consultant
ARUP


Project title
**ROUTE 11
 (SECTION BETWEEN YUEN LONG
 AND NORTH LANTAU) -
 INVESTIGATION**

Drawing title
**LOCATIONS OF CONSTRUCTION
 DUST MONITORING STATIONS**

Drawing no. FIGURE 4.1b		Rev. B	
Drawn GL	Date 08/23	Checked TL	Approved FC
Scale 1:4000 @ A3		Status PRELIMINARY	

COPYRIGHT RESERVED

**路政署
 HIGHWAYS
 DEPARTMENT**

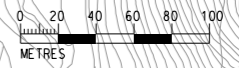


Printed by : toby lung
 Filename :

DO NOT SCALE DRAWING. CHECK ALL DIMENSIONS ON SITE.
 ALL RIGHTS RESERVED.
 © ARUP & PARTNERS HONG KONG LIMITED.

I:Figure 4.1c - Locations of Construction Dust Monitoring Stations.dgn

8/26/2023

Printed by : toby lung
 Filename :

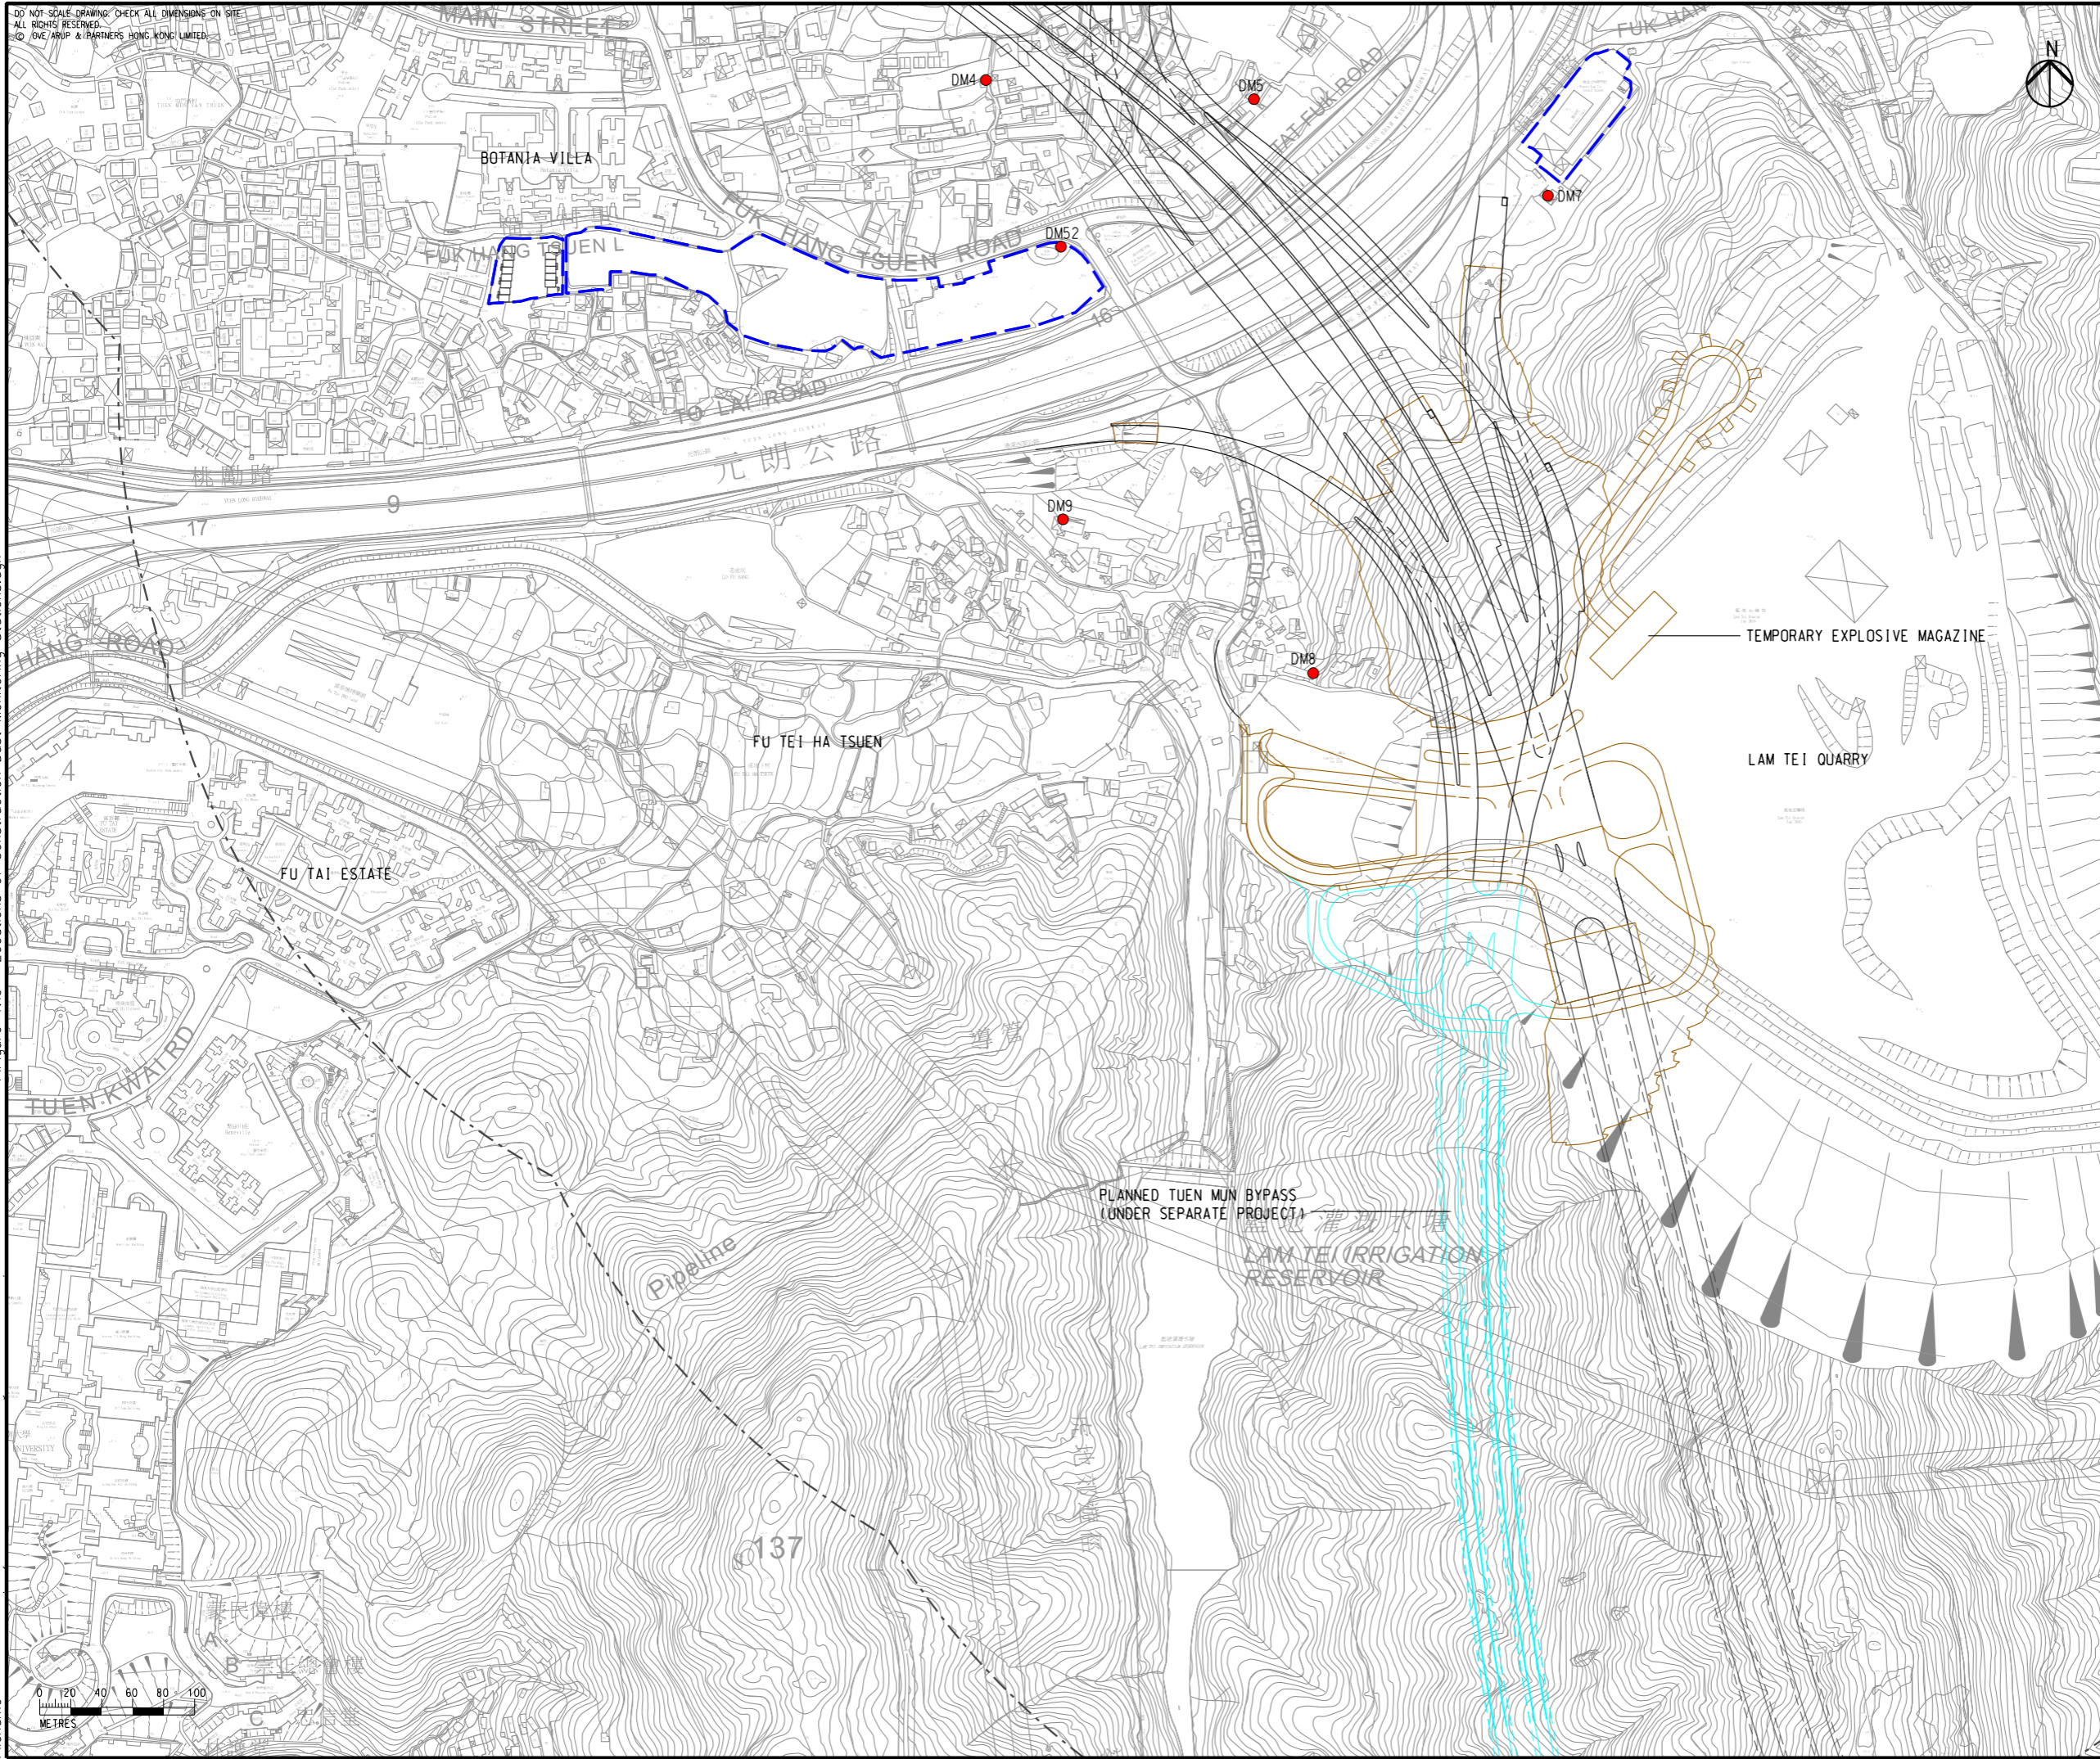

- LEGEND**
- PROPOSED ELEVATED/ AT-GRADE ROAD
 - PROPOSED TUNNEL
 - PROJECT ELEMENT
 - 500m CONSTRUCTION ASSESSMENT AREA
 - PLANNED TUEN MUN BYPASS (UNDER SEPARATE PROJECT)
 - COMMITTED/PLANNED DEVELOPMENTS
 - CONSTRUCTION DUST MONITORING STATION

Rev	Description	By	Date
B	SECOND ISSUE	GL	08/23
A	FIRST ISSUE	GL	06/23

Consultant **ARUP**

Project Title
**ROUTE 11
 (SECTION BETWEEN YUEN LONG
 AND NORTH LANTAU) -
 INVESTIGATION**

Drawing title
**LOCATIONS OF CONSTRUCTION
 DUST MONITORING STATIONS**

Drawing no. FIGURE 4.1c		Rev. B	
Drawn GL	Date 08/23	Checked TL	Approved FC
Scale 1:4000 @ A3		Status PRELIMINARY	

COPYRIGHT RESERVED


**路政署
 HIGHWAYS
 DEPARTMENT**

DO NOT SCALE DRAWING. CHECK ALL DIMENSIONS ON SITE.
 ALL RIGHTS RESERVED.
 © 2023 ARUP & PARTNERS HONG KONG LIMITED.



- LEGEND**
- PROPOSED ELEVATED/ AT-GRADE ROAD
 - PROPOSED TUNNEL
 - PROJECT ELEMENT
 - 500m CONSTRUCTION ASSESSMENT AREA
 - COMMITTED/PLANNED DEVELOPMENTS
 - CONSTRUCTION DUST MONITORING STATION

Figure 4.1d - Locations of Construction Dust Monitoring Stations.dgn

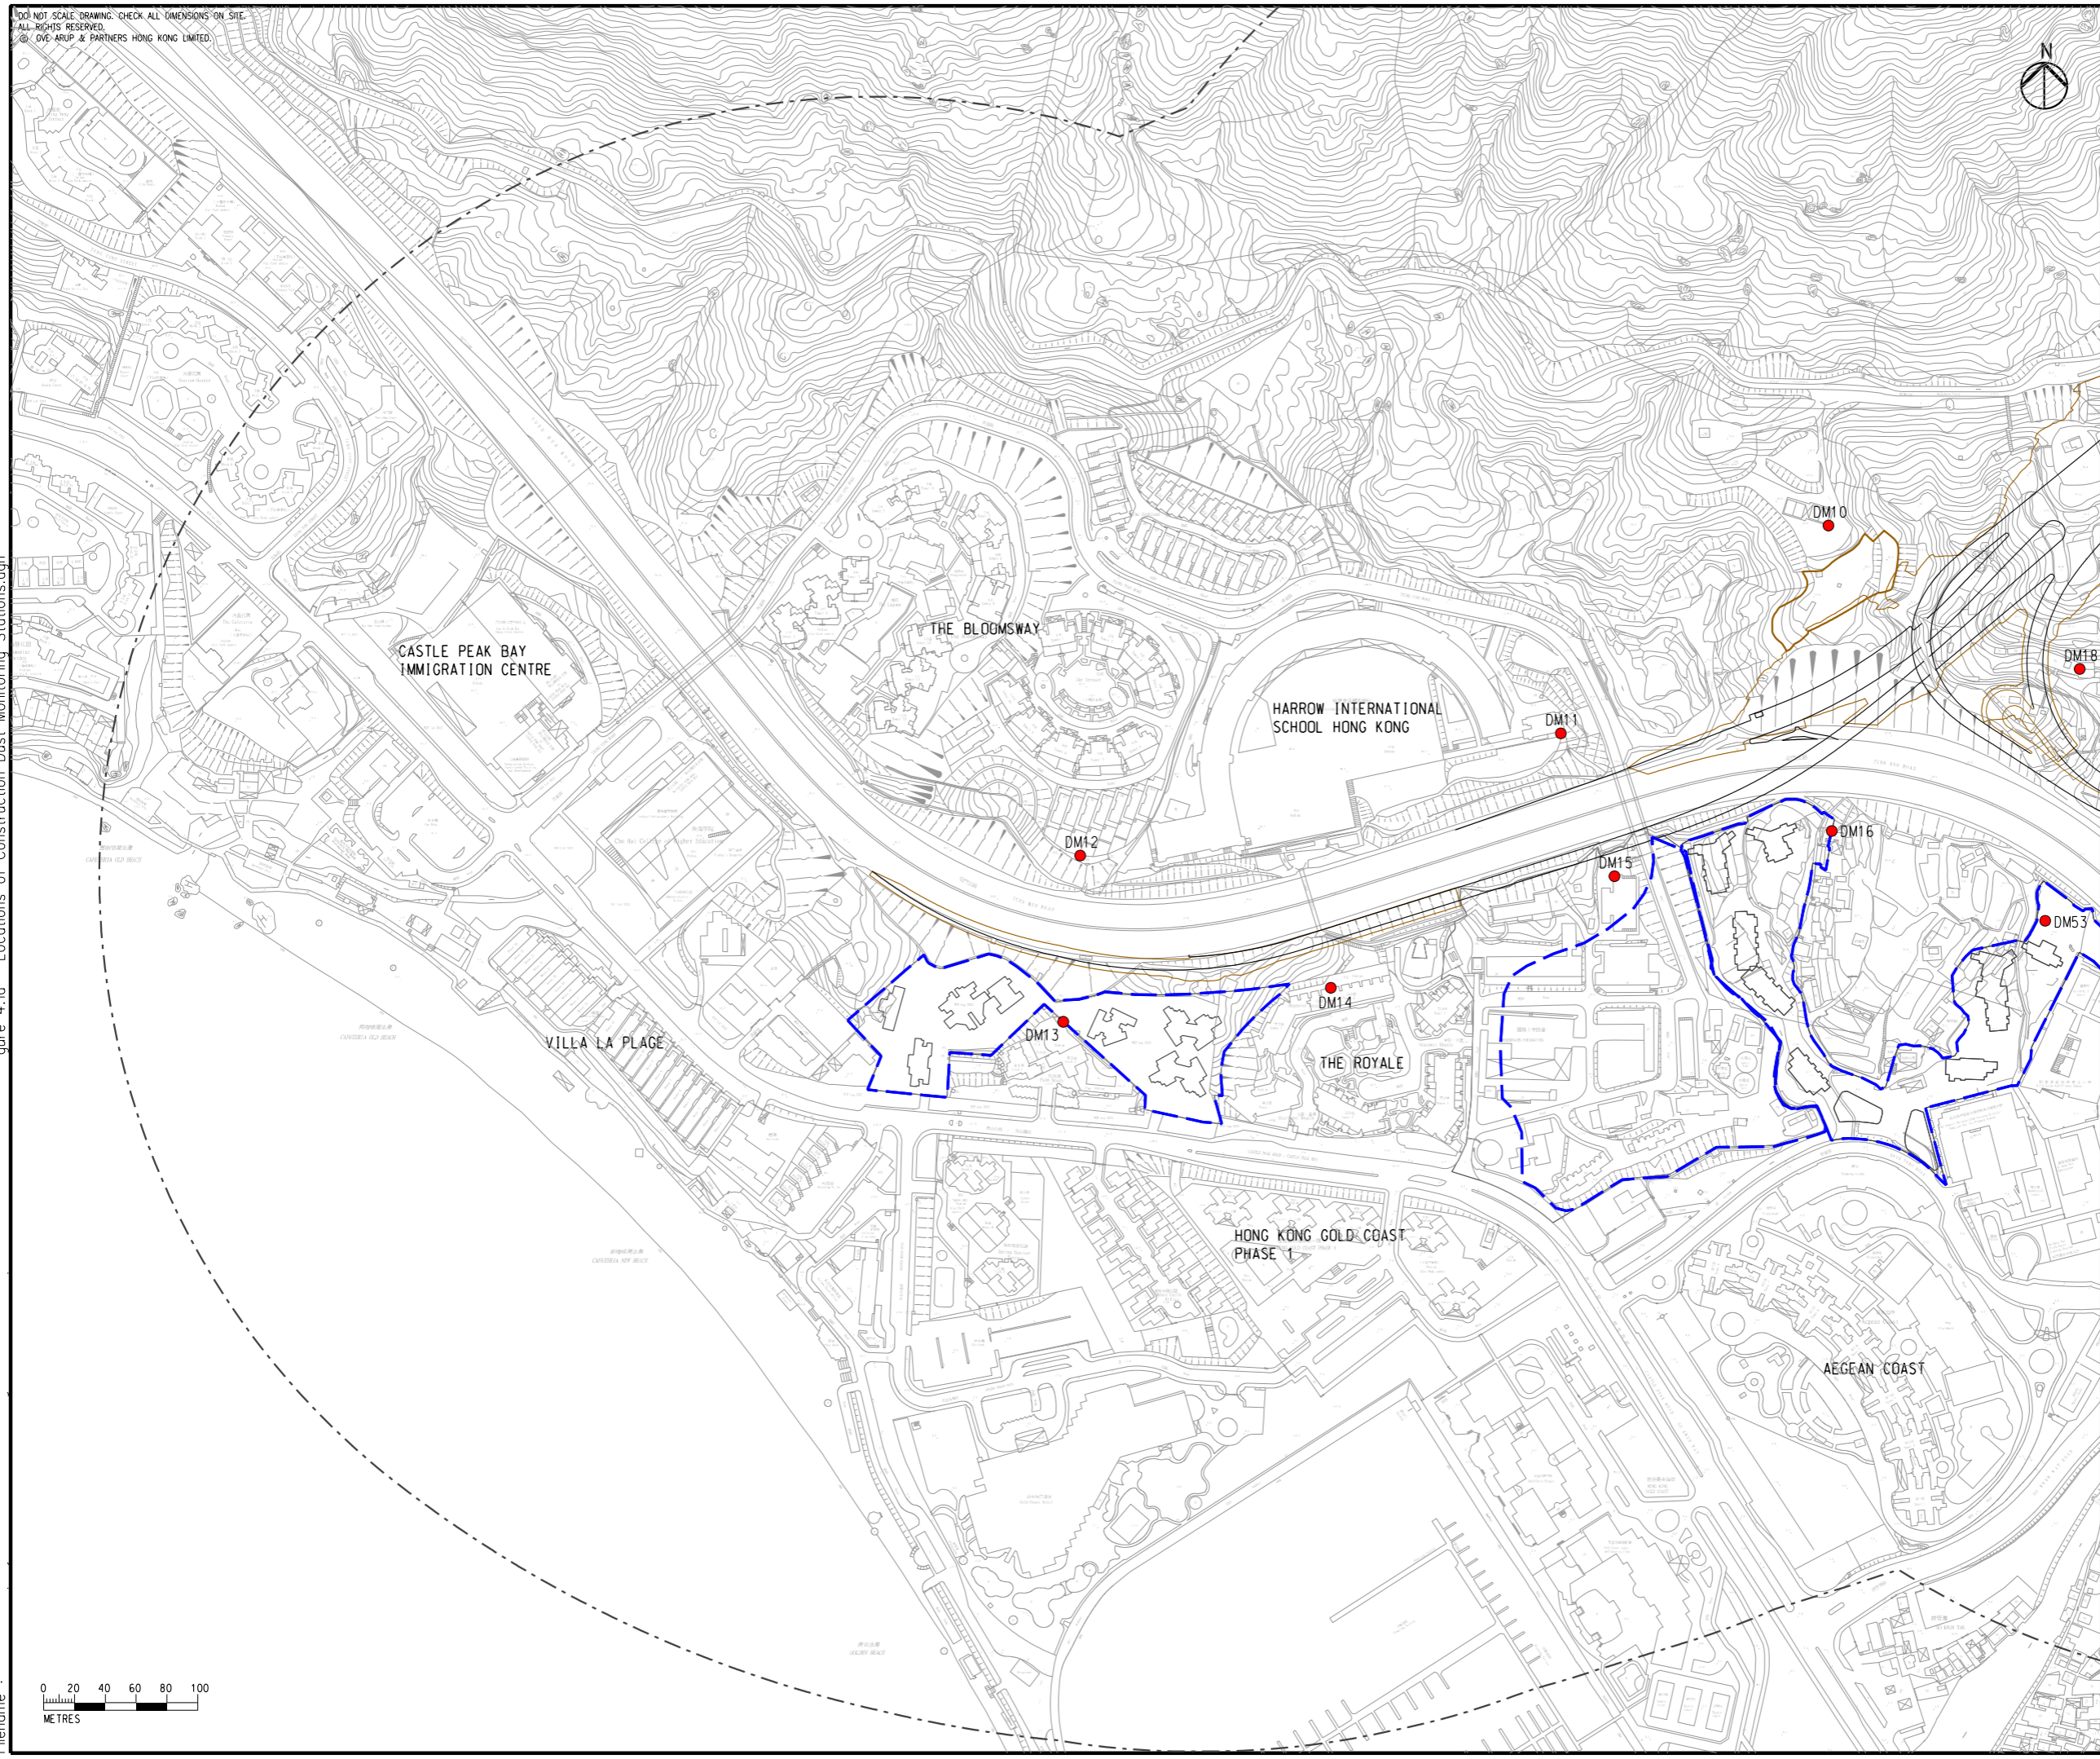

Rev	Description	By	Date
C	THIRD ISSUE	GL	08/23
B	SECOND ISSUE	GL	07/23
A	FIRST ISSUE	GL	06/23

Consultant
ARUP


Project Title
**ROUTE 11
 (SECTION BETWEEN YUEN LONG
 AND NORTH LANTAU) -
 INVESTIGATION**

Drawing title
**LOCATIONS OF CONSTRUCTION
 DUST MONITORING STATIONS**

Drawing no. FIGURE 4.1d		Rev. C	
Drawn GL	Date 08/23	Checked TL	Approved FC
Scale 1:4000 @ A3		Status PRELIMINARY	



Printed by : toby lung
 Filename : 8/31/2023

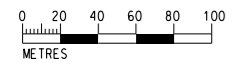


DO NOT SCALE DRAWING. CHECK ALL DIMENSIONS ON SITE.
 ALL RIGHTS RESERVED.
 © OVE ARUP & PARTNERS HONG KONG LIMITED.



- LEGEND**
- PROPOSED ELEVATED/ AT-GRADE ROAD
 - PROPOSED TUNNEL
 - PROJECT ELEMENT
 - 500m CONSTRUCTION ASSESSMENT AREA
 - COMMITTED/PLANNED DEVELOPMENTS
 - CONSTRUCTION DUST MONITORING STATION

I:\Figure 4.1e - Locations of Construction Dust Monitoring Stations.dgn

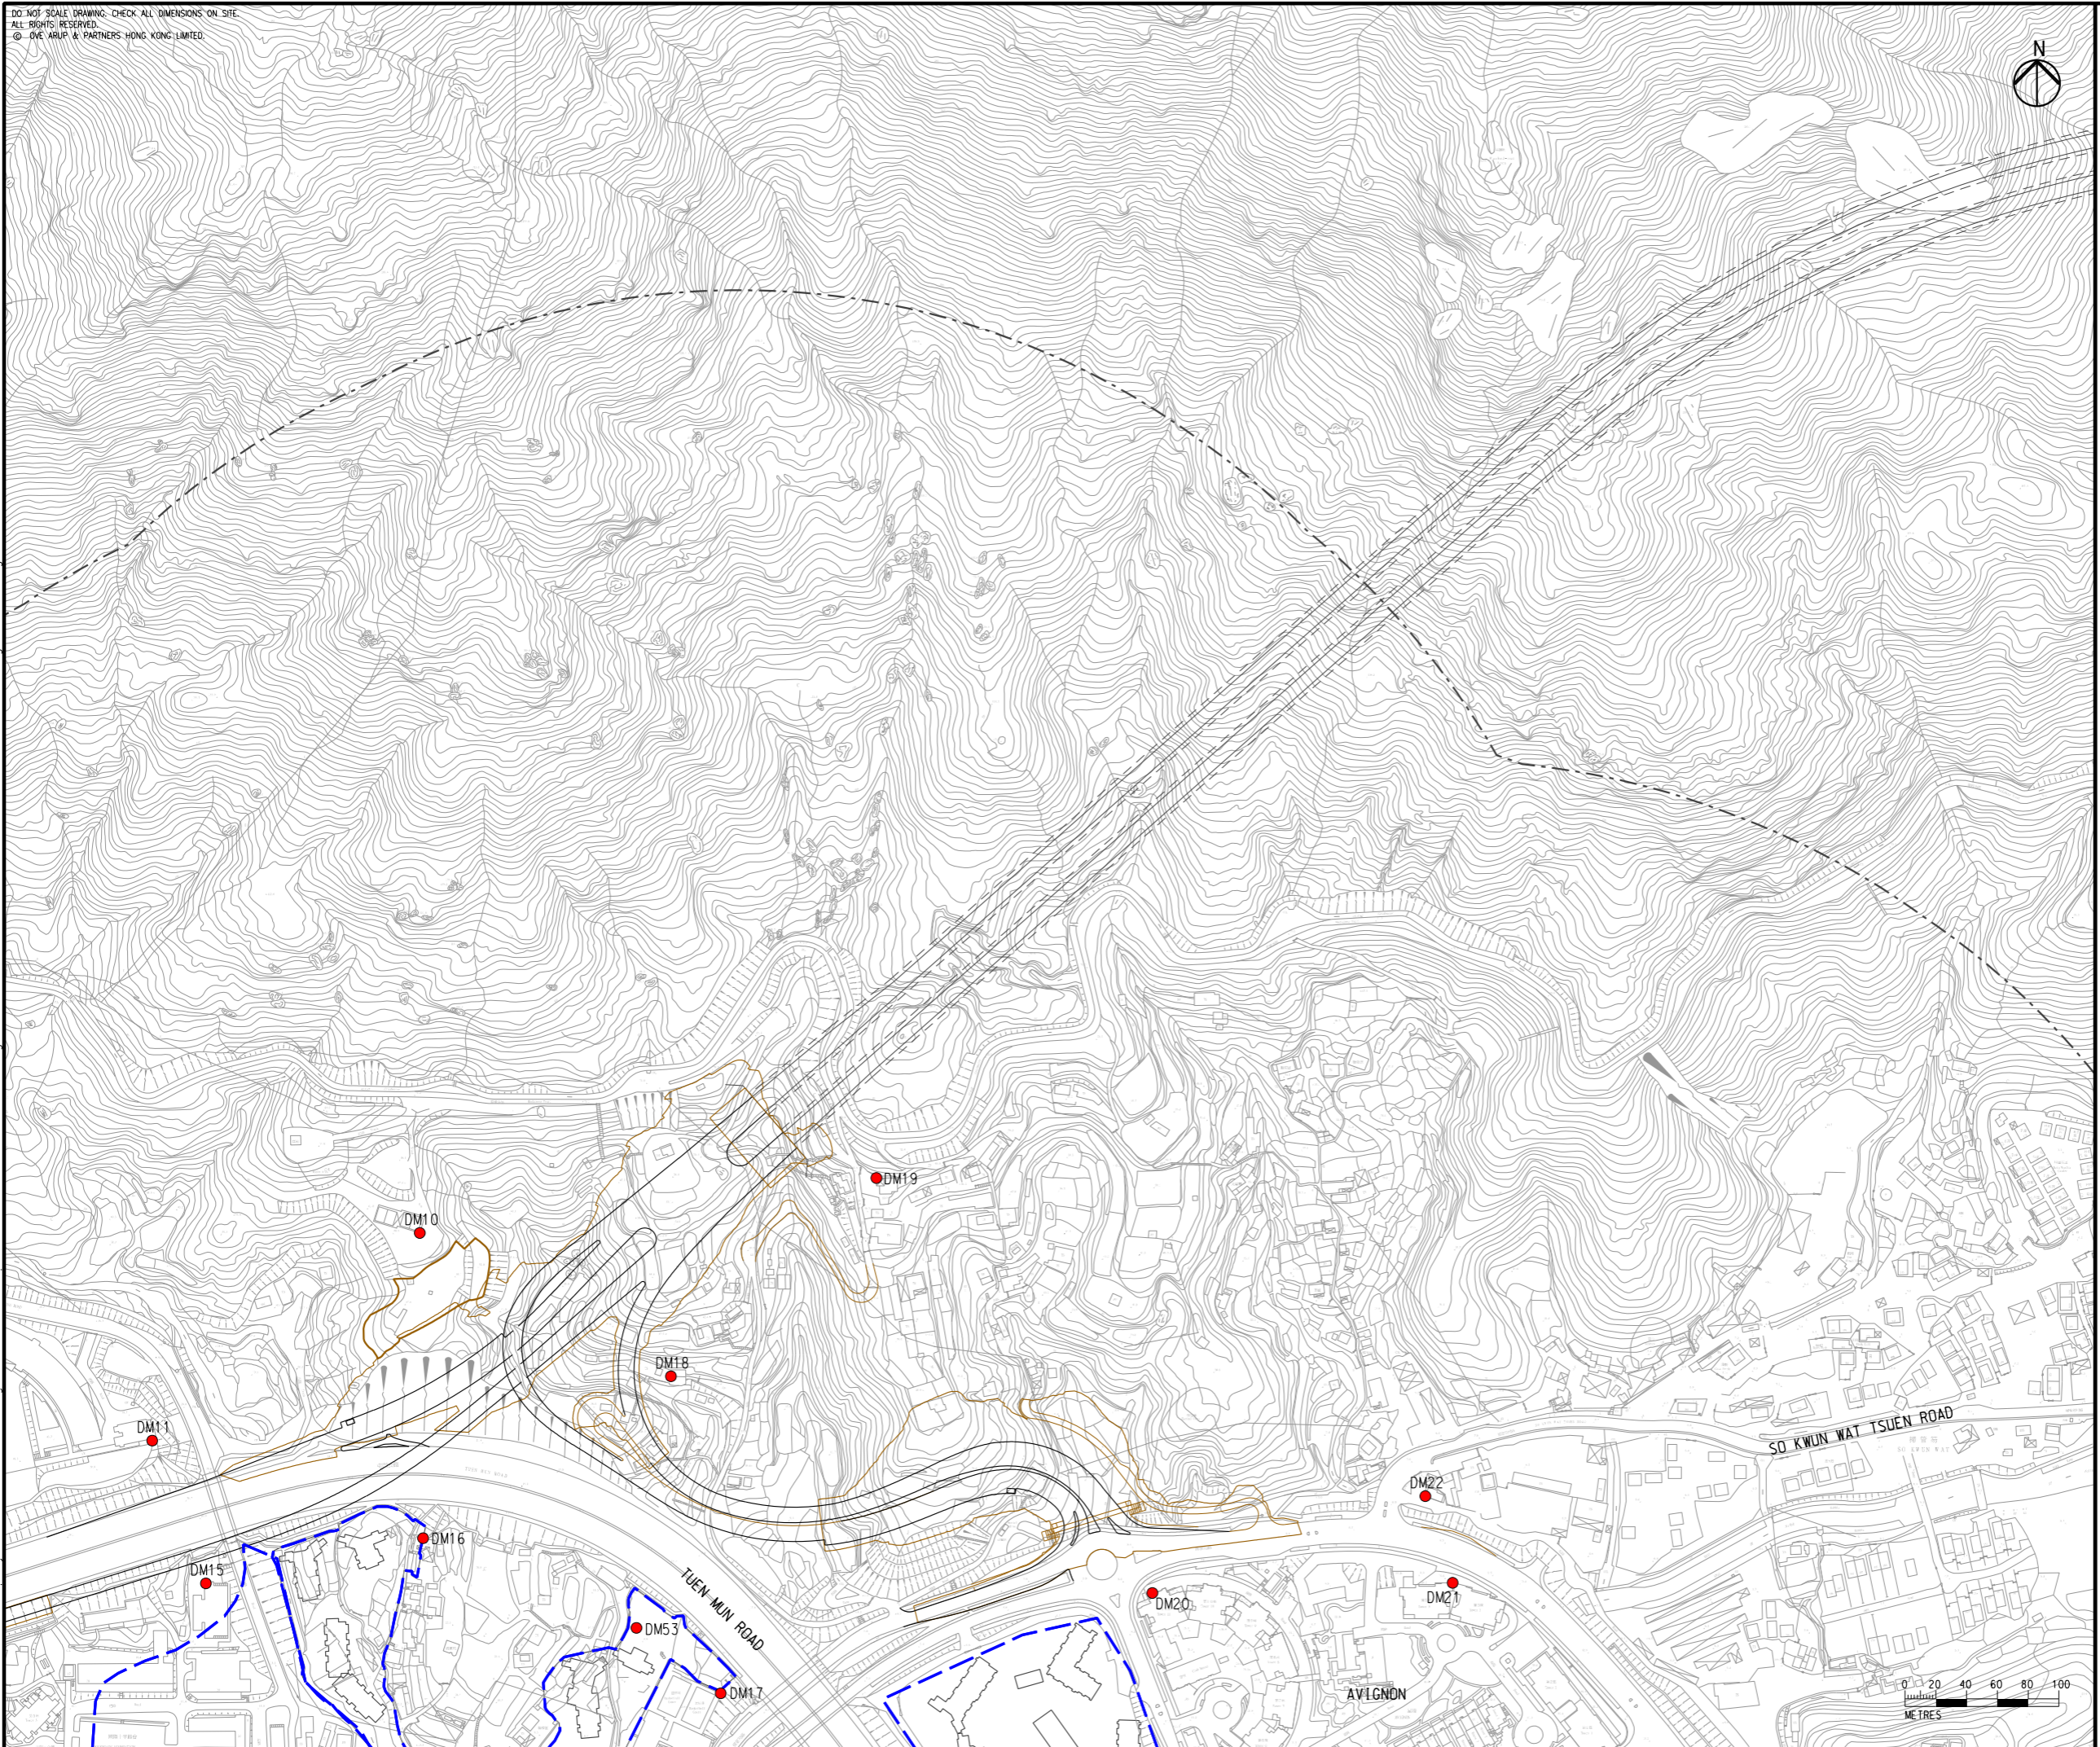

Rev	Description	By	Date
C	THIRD ISSUE	GL	08/23
B	SECOND ISSUE	GL	07/23
A	FIRST ISSUE	GL	06/23

Consultant
ARUP

Project Title
**ROUTE 11
 (SECTION BETWEEN YUEN LONG
 AND NORTH LANTAU) -
 INVESTIGATION**

Drawing title
**LOCATIONS OF CONSTRUCTION
 DUST MONITORING STATIONS**


Drawing no. FIGURE 4.1e		Rev. C	
Drawn GL	Date 08/23	Checked TL	Approved FC
Scale 1:4000 @ A3		Status PRELIMINARY	

COPYRIGHT RESERVED

**路政署
 HIGHWAYS
 DEPARTMENT**

8/26/2023

Printed by : toby lung
 Filename :

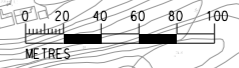


DO NOT SCALE DRAWING. CHECK ALL DIMENSIONS ON SITE.
 ALL RIGHTS RESERVED.
 © OVE/ARUP & PARTNERS HONG KONG LIMITED.



- LEGEND**
- PROPOSED ELEVATED/ AT-GRADE ROAD
 - PROPOSED TUNNEL
 - PROJECT ELEMENT
 - 500m CONSTRUCTION ASSESSMENT AREA
 - COMMITTED/PLANNED DEVELOPMENTS
 - CONSTRUCTION DUST MONITORING STATION

I:\Figure 4.1f - Locations of Construction Dust Monitoring Stations.dgn

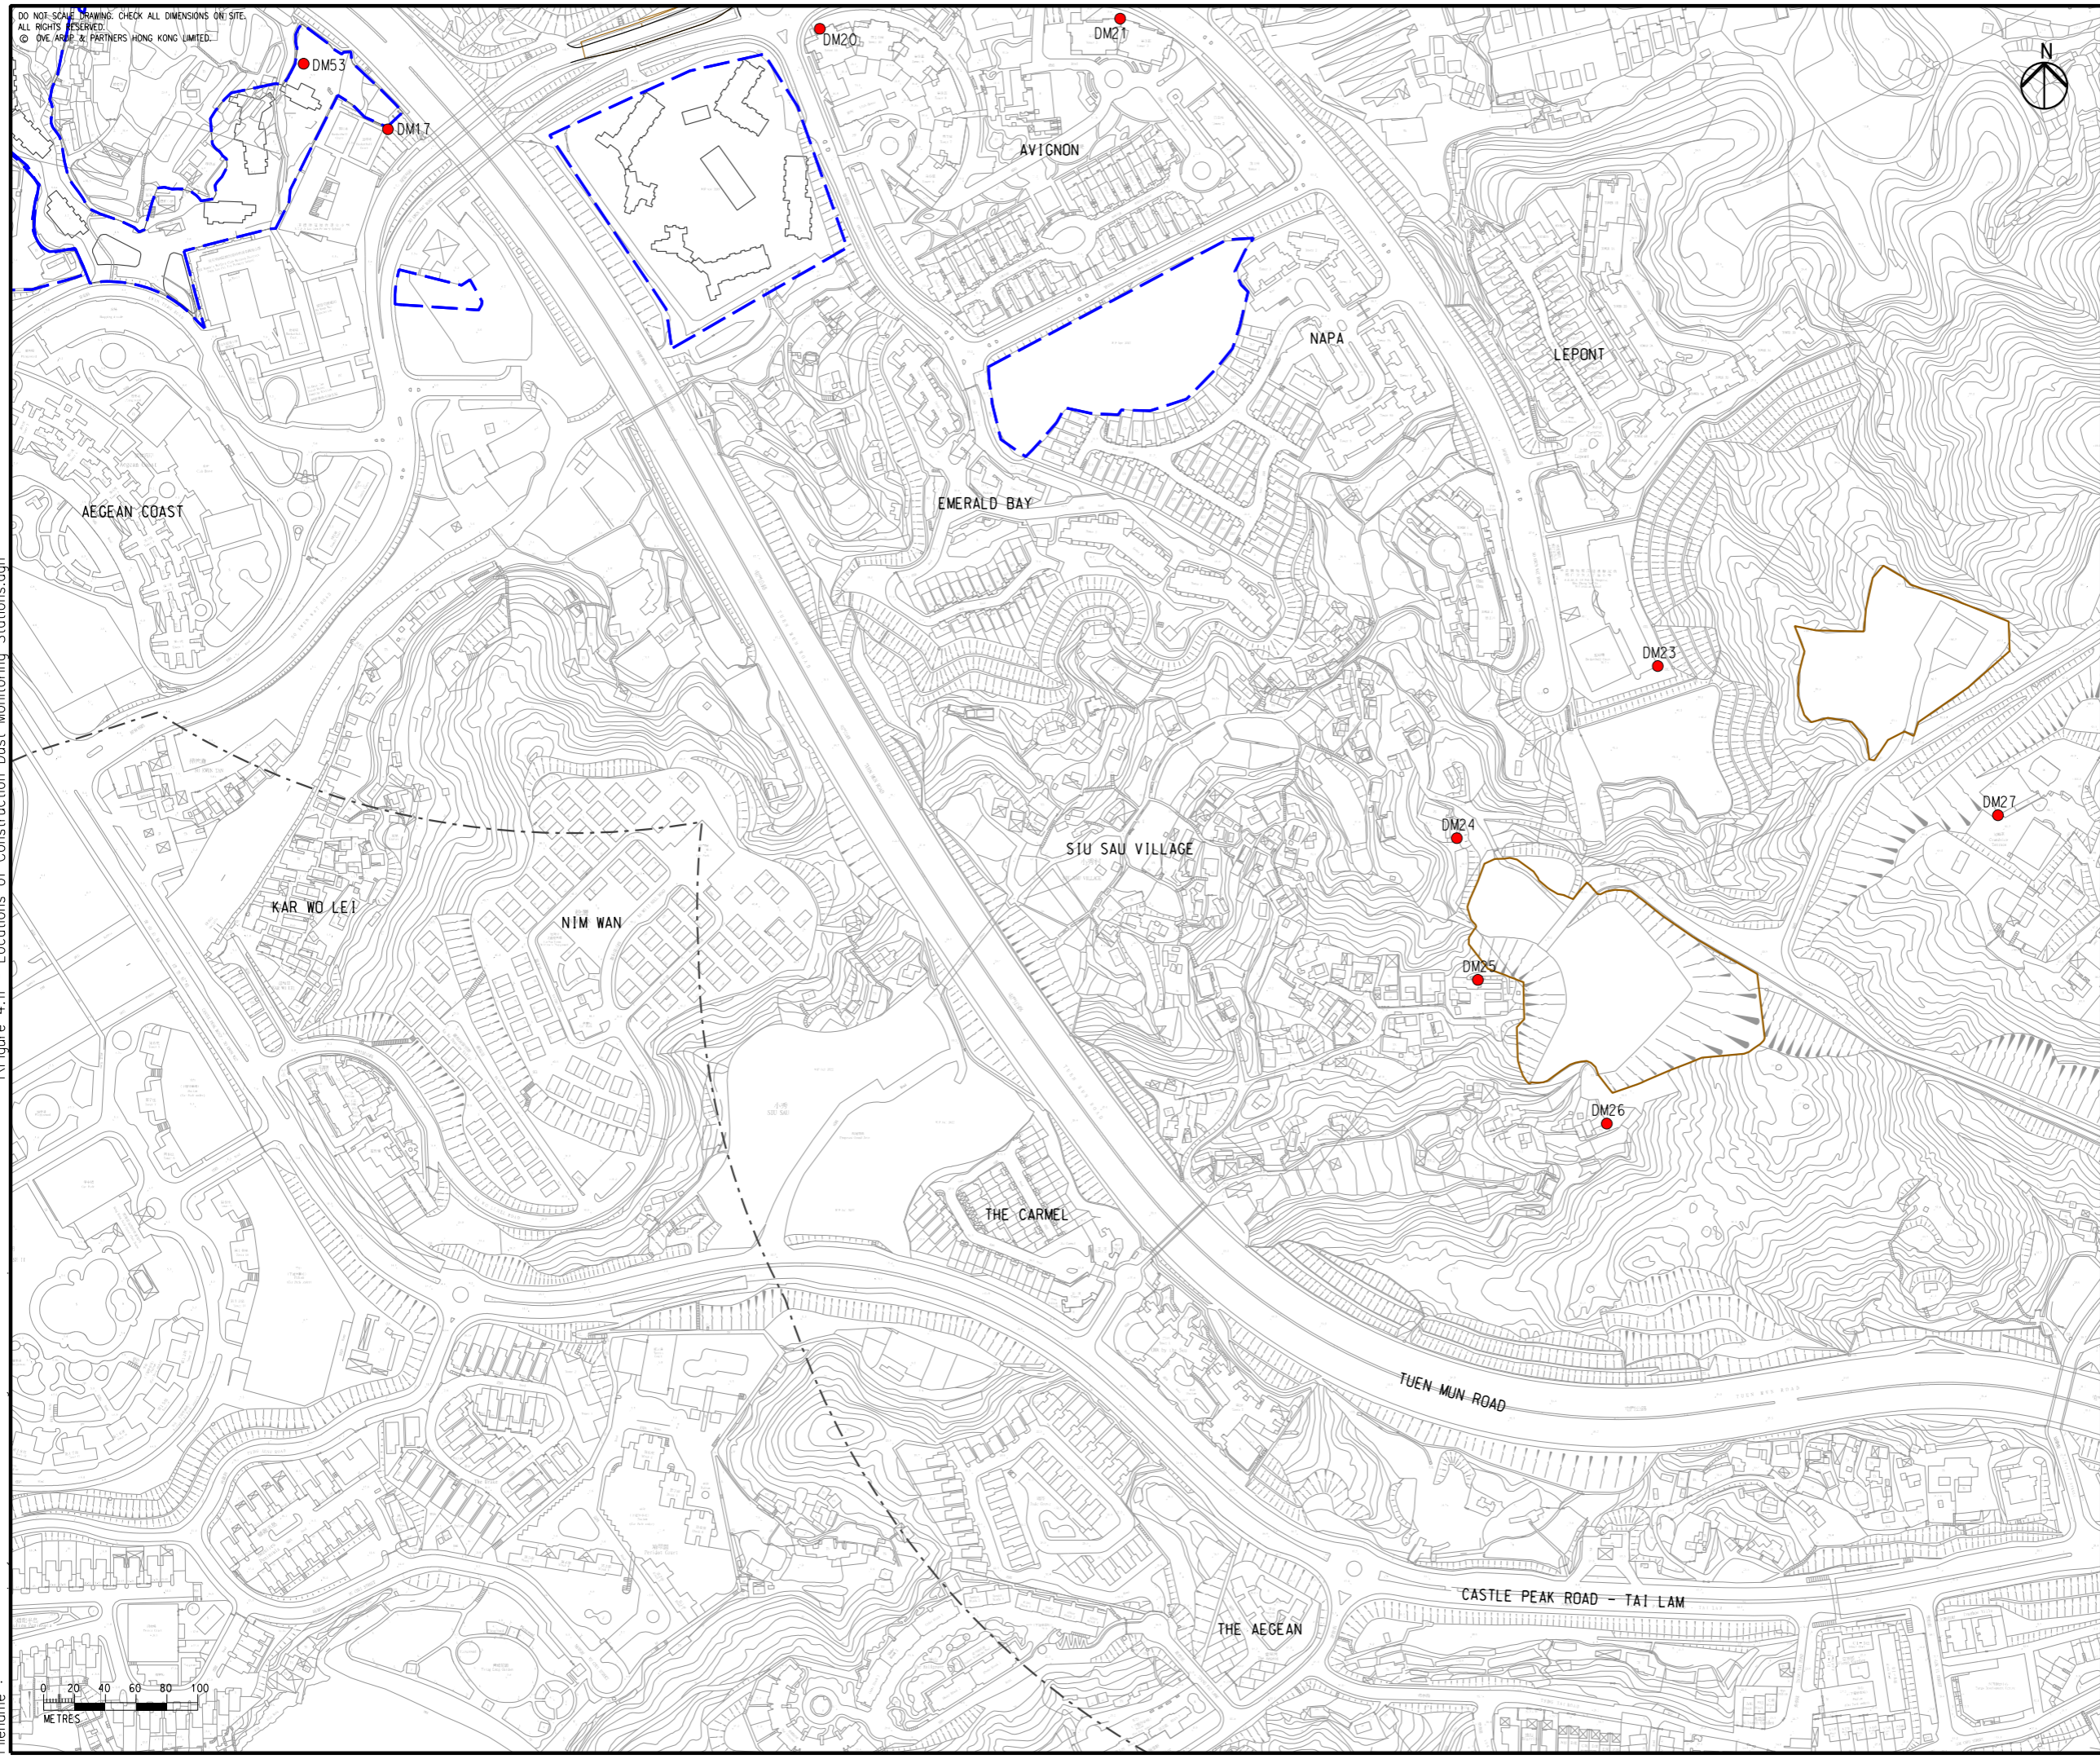

C	THIRD ISSUE	GL	08/23
B	SECOND ISSUE	GL	07/23
A	FIRST ISSUE	GL	06/23
Rev	Description	By	Date

Consultant
ARUP

Project Title
**ROUTE 11
 (SECTION BETWEEN YUEN LONG
 AND NORTH LANTAU) -
 INVESTIGATION**

Drawing title
**LOCATIONS OF CONSTRUCTION
 DUST MONITORING STATIONS**

Drawing no.		Rev.	
GL		C	
Drawn	Date	Checked	Approved
GL	08/23	TL	FC
Scale	Status		PRELIMINARY
1:4000 @ A3			

COPYRIGHT RESERVED

**路政署
 HIGHWAYS
 DEPARTMENT**

Printed by : toby lung
 Filename :




DO NOT SCALE DRAWING. CHECK ALL DIMENSIONS ON SITE.
 ALL RIGHTS RESERVED.
 © OVE ARUP & PARTNERS HONG KONG LIMITED.




- LEGEND**
- PROPOSED ELEVATED/ AT-GRADE ROAD
 - PROPOSED TUNNEL
 - PROJECT ELEMENT
 - 500m CONSTRUCTION ASSESSMENT AREA
 - COMMITTED/PLANNED DEVELOPMENTS
 - CONSTRUCTION DUST MONITORING STATION

I:\Figure 4.1g - Locations of Construction Dust Monitoring Stations.dgn

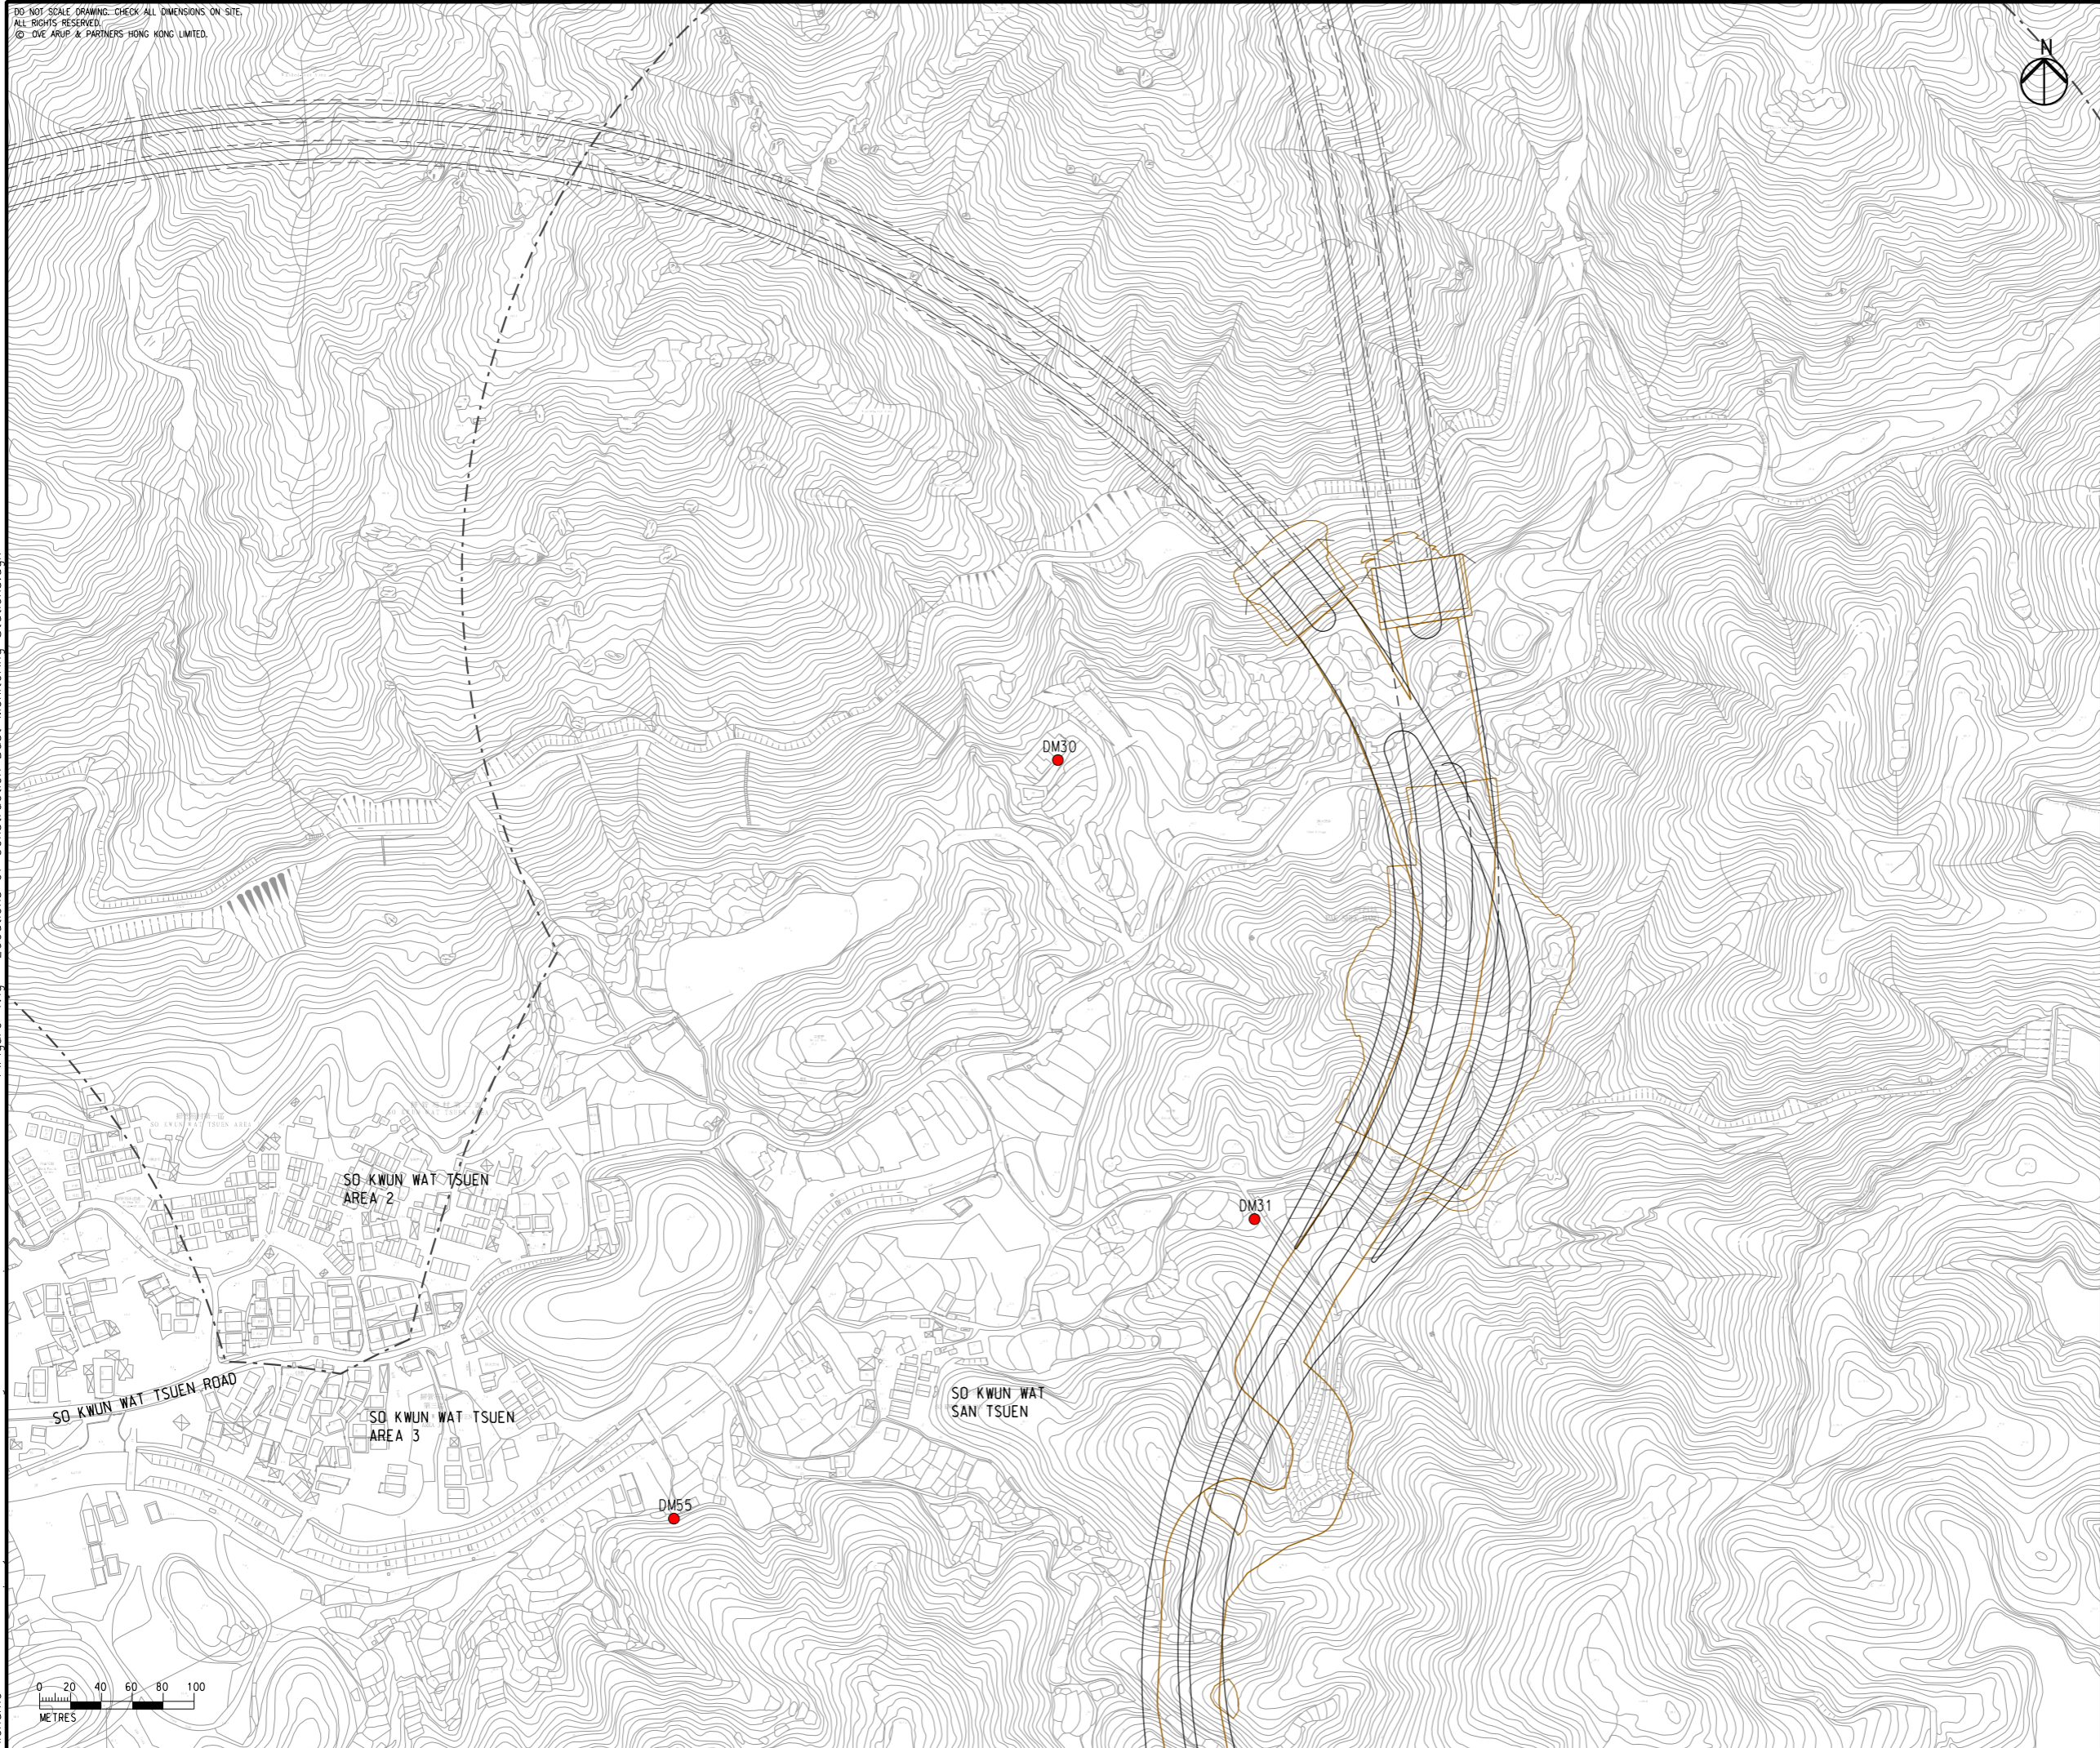

8/26/2023

Printed by : toby lung
 Filename :

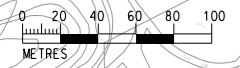

B	SECOND ISSUE	GL	08/23
A	FIRST ISSUE	GL	06/23
Rev	Description	By	Date

Consultant
ARUP

Project Title
**ROUTE 11
 (SECTION BETWEEN YUEN LONG
 AND NORTH LANTAU) -
 INVESTIGATION**

Drawing title
**LOCATIONS OF CONSTRUCTION
 DUST MONITORING STATIONS**

Drawing no. FIGURE 4.1g		Rev. B	
Drawn GL	Date 08/23	Checked TL	Approved FC
Scale 1:4000 @ A3		Status PRELIMINARY	

COPYRIGHT RESERVED




DO NOT SCALE DRAWING. CHECK ALL DIMENSIONS ON SITE.
 ALL RIGHTS RESERVED.
 © OVE ARUP & PARTNERS HONG KONG LIMITED.



- LEGEND**
- PROPOSED ELEVATED/ AT-GRADE ROAD
 - PROPOSED TUNNEL
 - PROJECT ELEMENT
 - 500m CONSTRUCTION ASSESSMENT AREA
 - COMMITTED/PLANNED DEVELOPMENTS
 - CONSTRUCTION DUST MONITORING STATION

I:\Figure 4.1h - Locations of Construction Dust Monitoring Stations.dgn

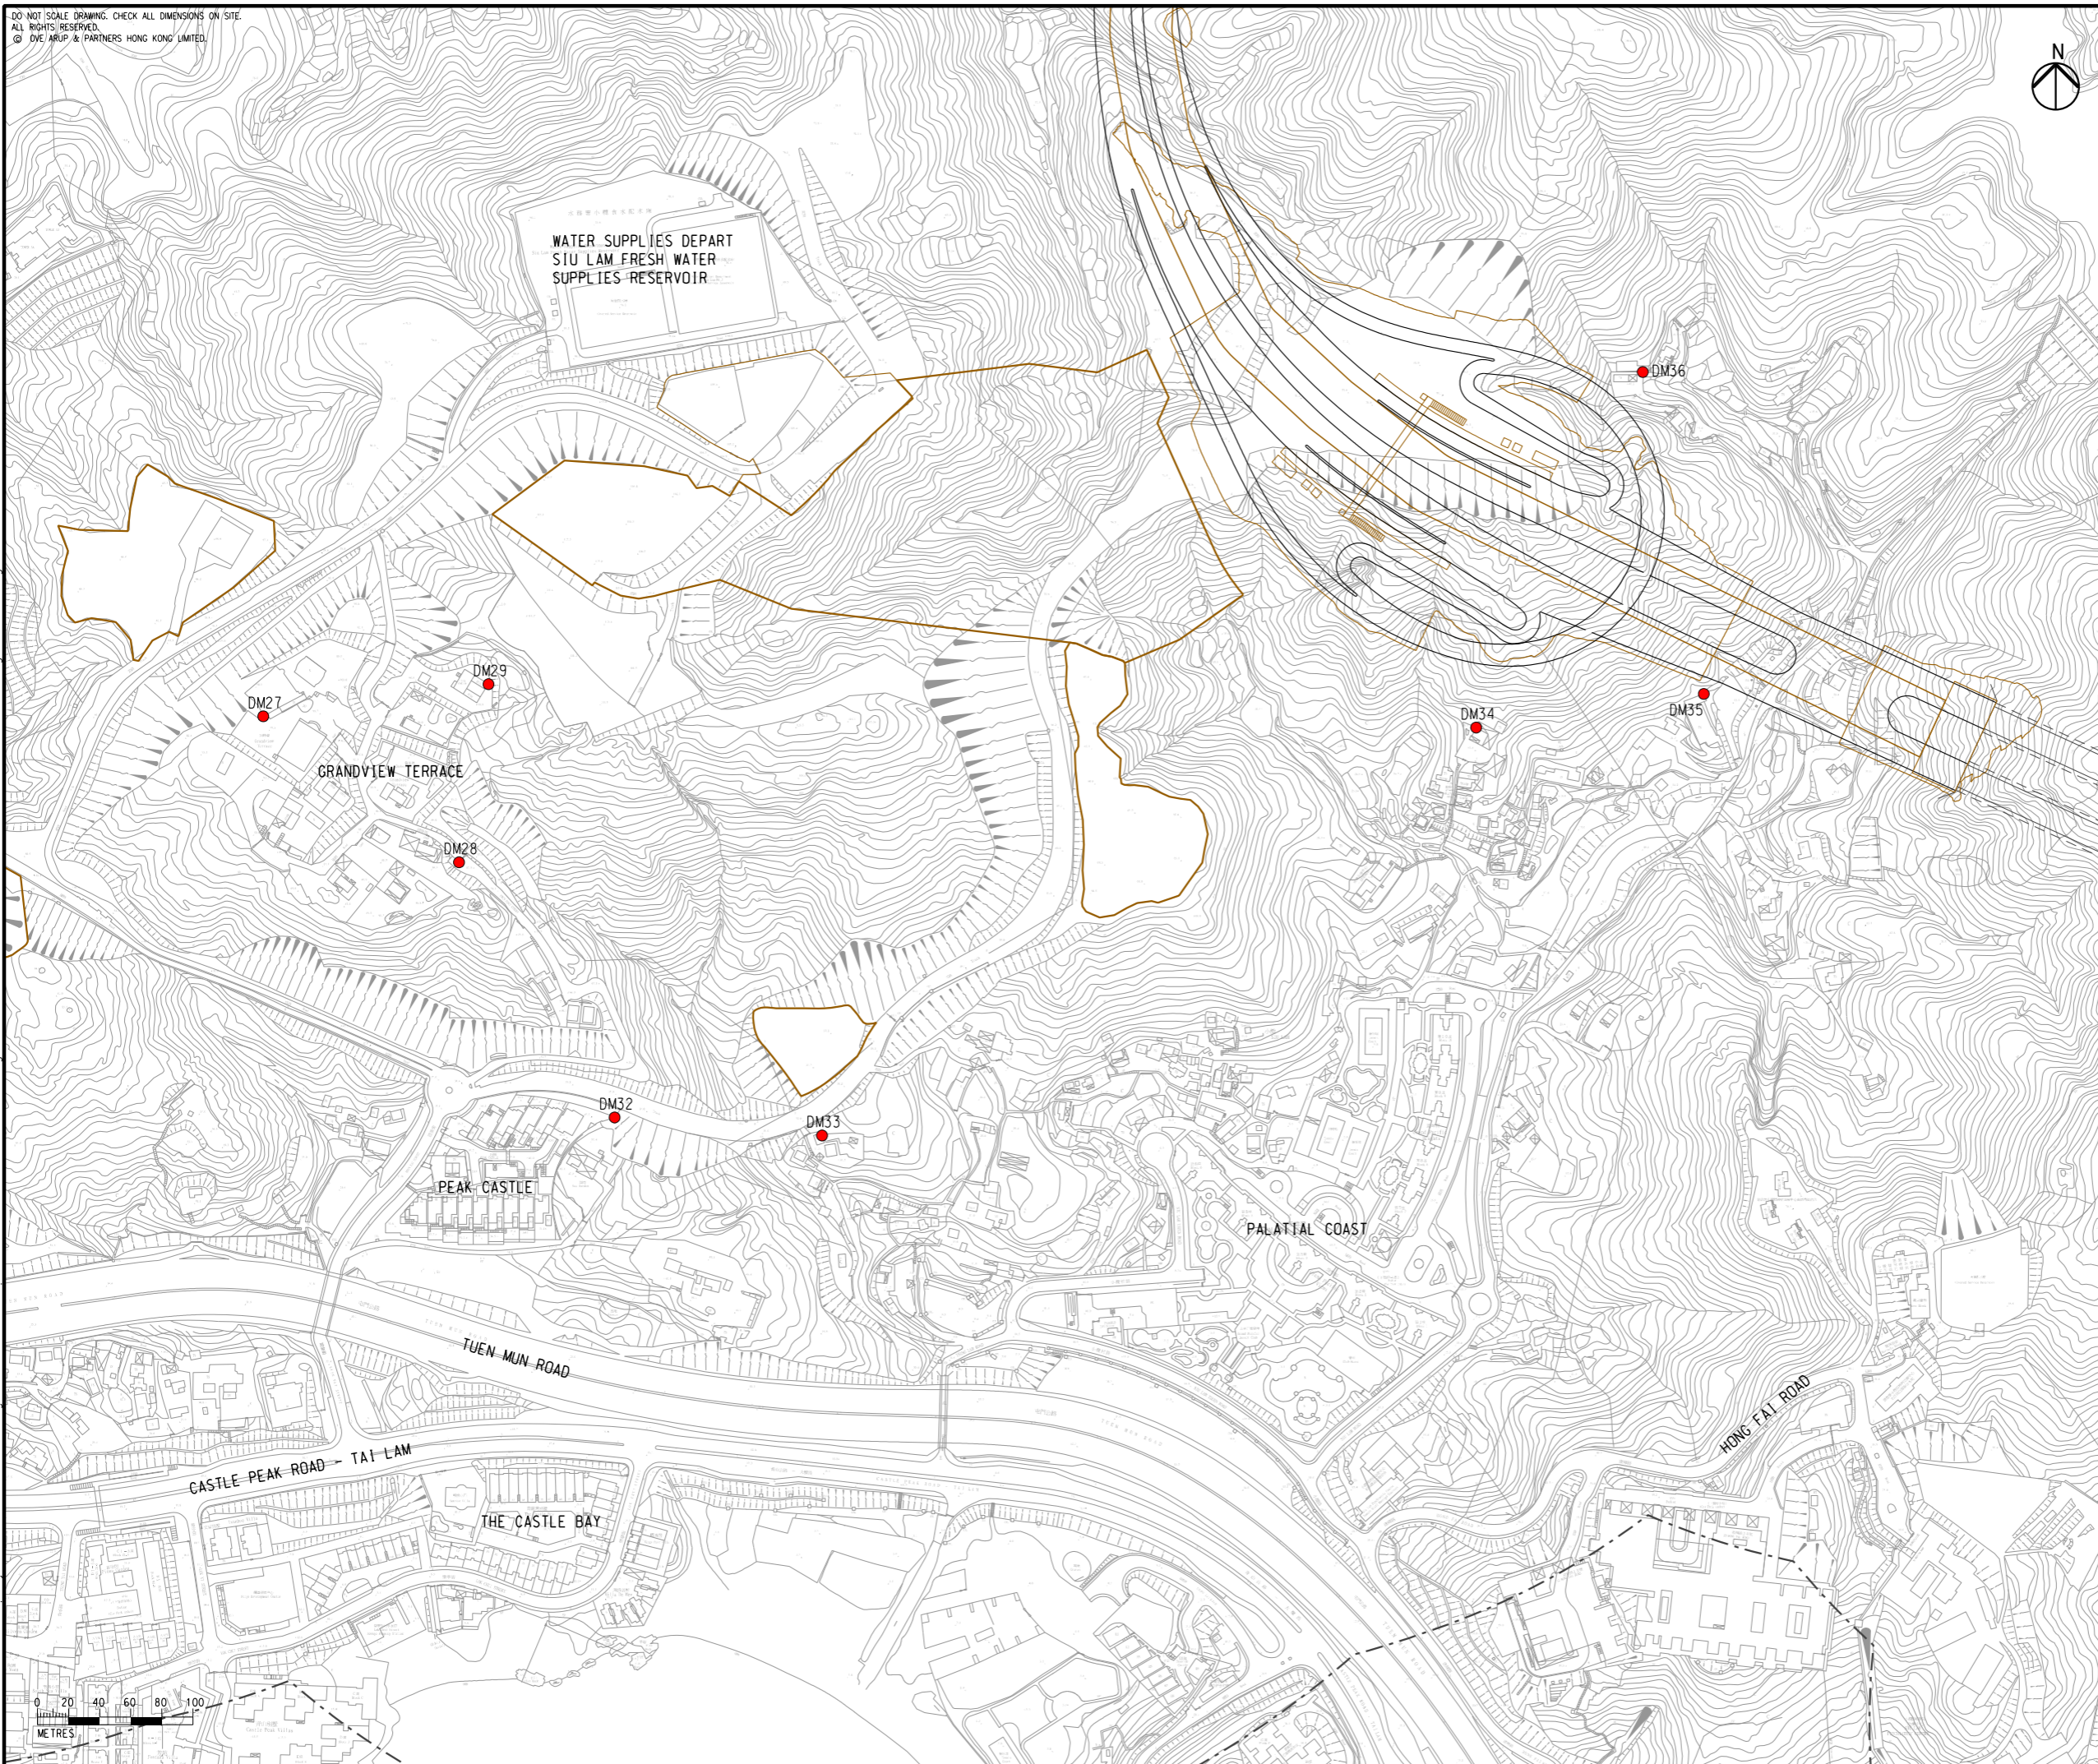

Rev	Description	By	Date
C	THIRD ISSUE	GL	08/23
B	SECOND ISSUE	GL	07/23
A	FIRST ISSUE	GL	06/23

Consultant
ARUP

Project Title
ROUTE 11
 (SECTION BETWEEN YUEN LONG AND NORTH LANTAU) - INVESTIGATION

Drawing title
LOCATIONS OF CONSTRUCTION DUST MONITORING STATIONS

Drawing no. FIGURE 4.1h		Rev. C	
Drawn GL	Date 08/23	Checked TL	Approved FC
Scale 1:4000 @ A3		Status PRELIMINARY	

COPYRIGHT RESERVED

路政署
HIGHWAYS
DEPARTMENT

Printed by : toby lung
 Filename :

8/26/2023


DO NOT SCALE DRAWING. CHECK ALL DIMENSIONS ON SITE.
 ALL RIGHTS RESERVED.
 © OVE ARUP & PARTNERS HONG KONG LIMITED.

大潭水塘
 TAI LAM CHUNG RESERVOIR



- LEGEND
- PROPOSED ELEVATED/ AT-GRADE ROAD
 - PROPOSED TUNNEL
 - PROJECT ELEMENT
 - 500m CONSTRUCTION ASSESSMENT AREA
 - COMMITTED/PLANNED DEVELOPMENTS
 - CONSTRUCTION DUST MONITORING STATION

I:\Figure 4.1i - Locations of Construction Dust Monitoring Stations.dgn

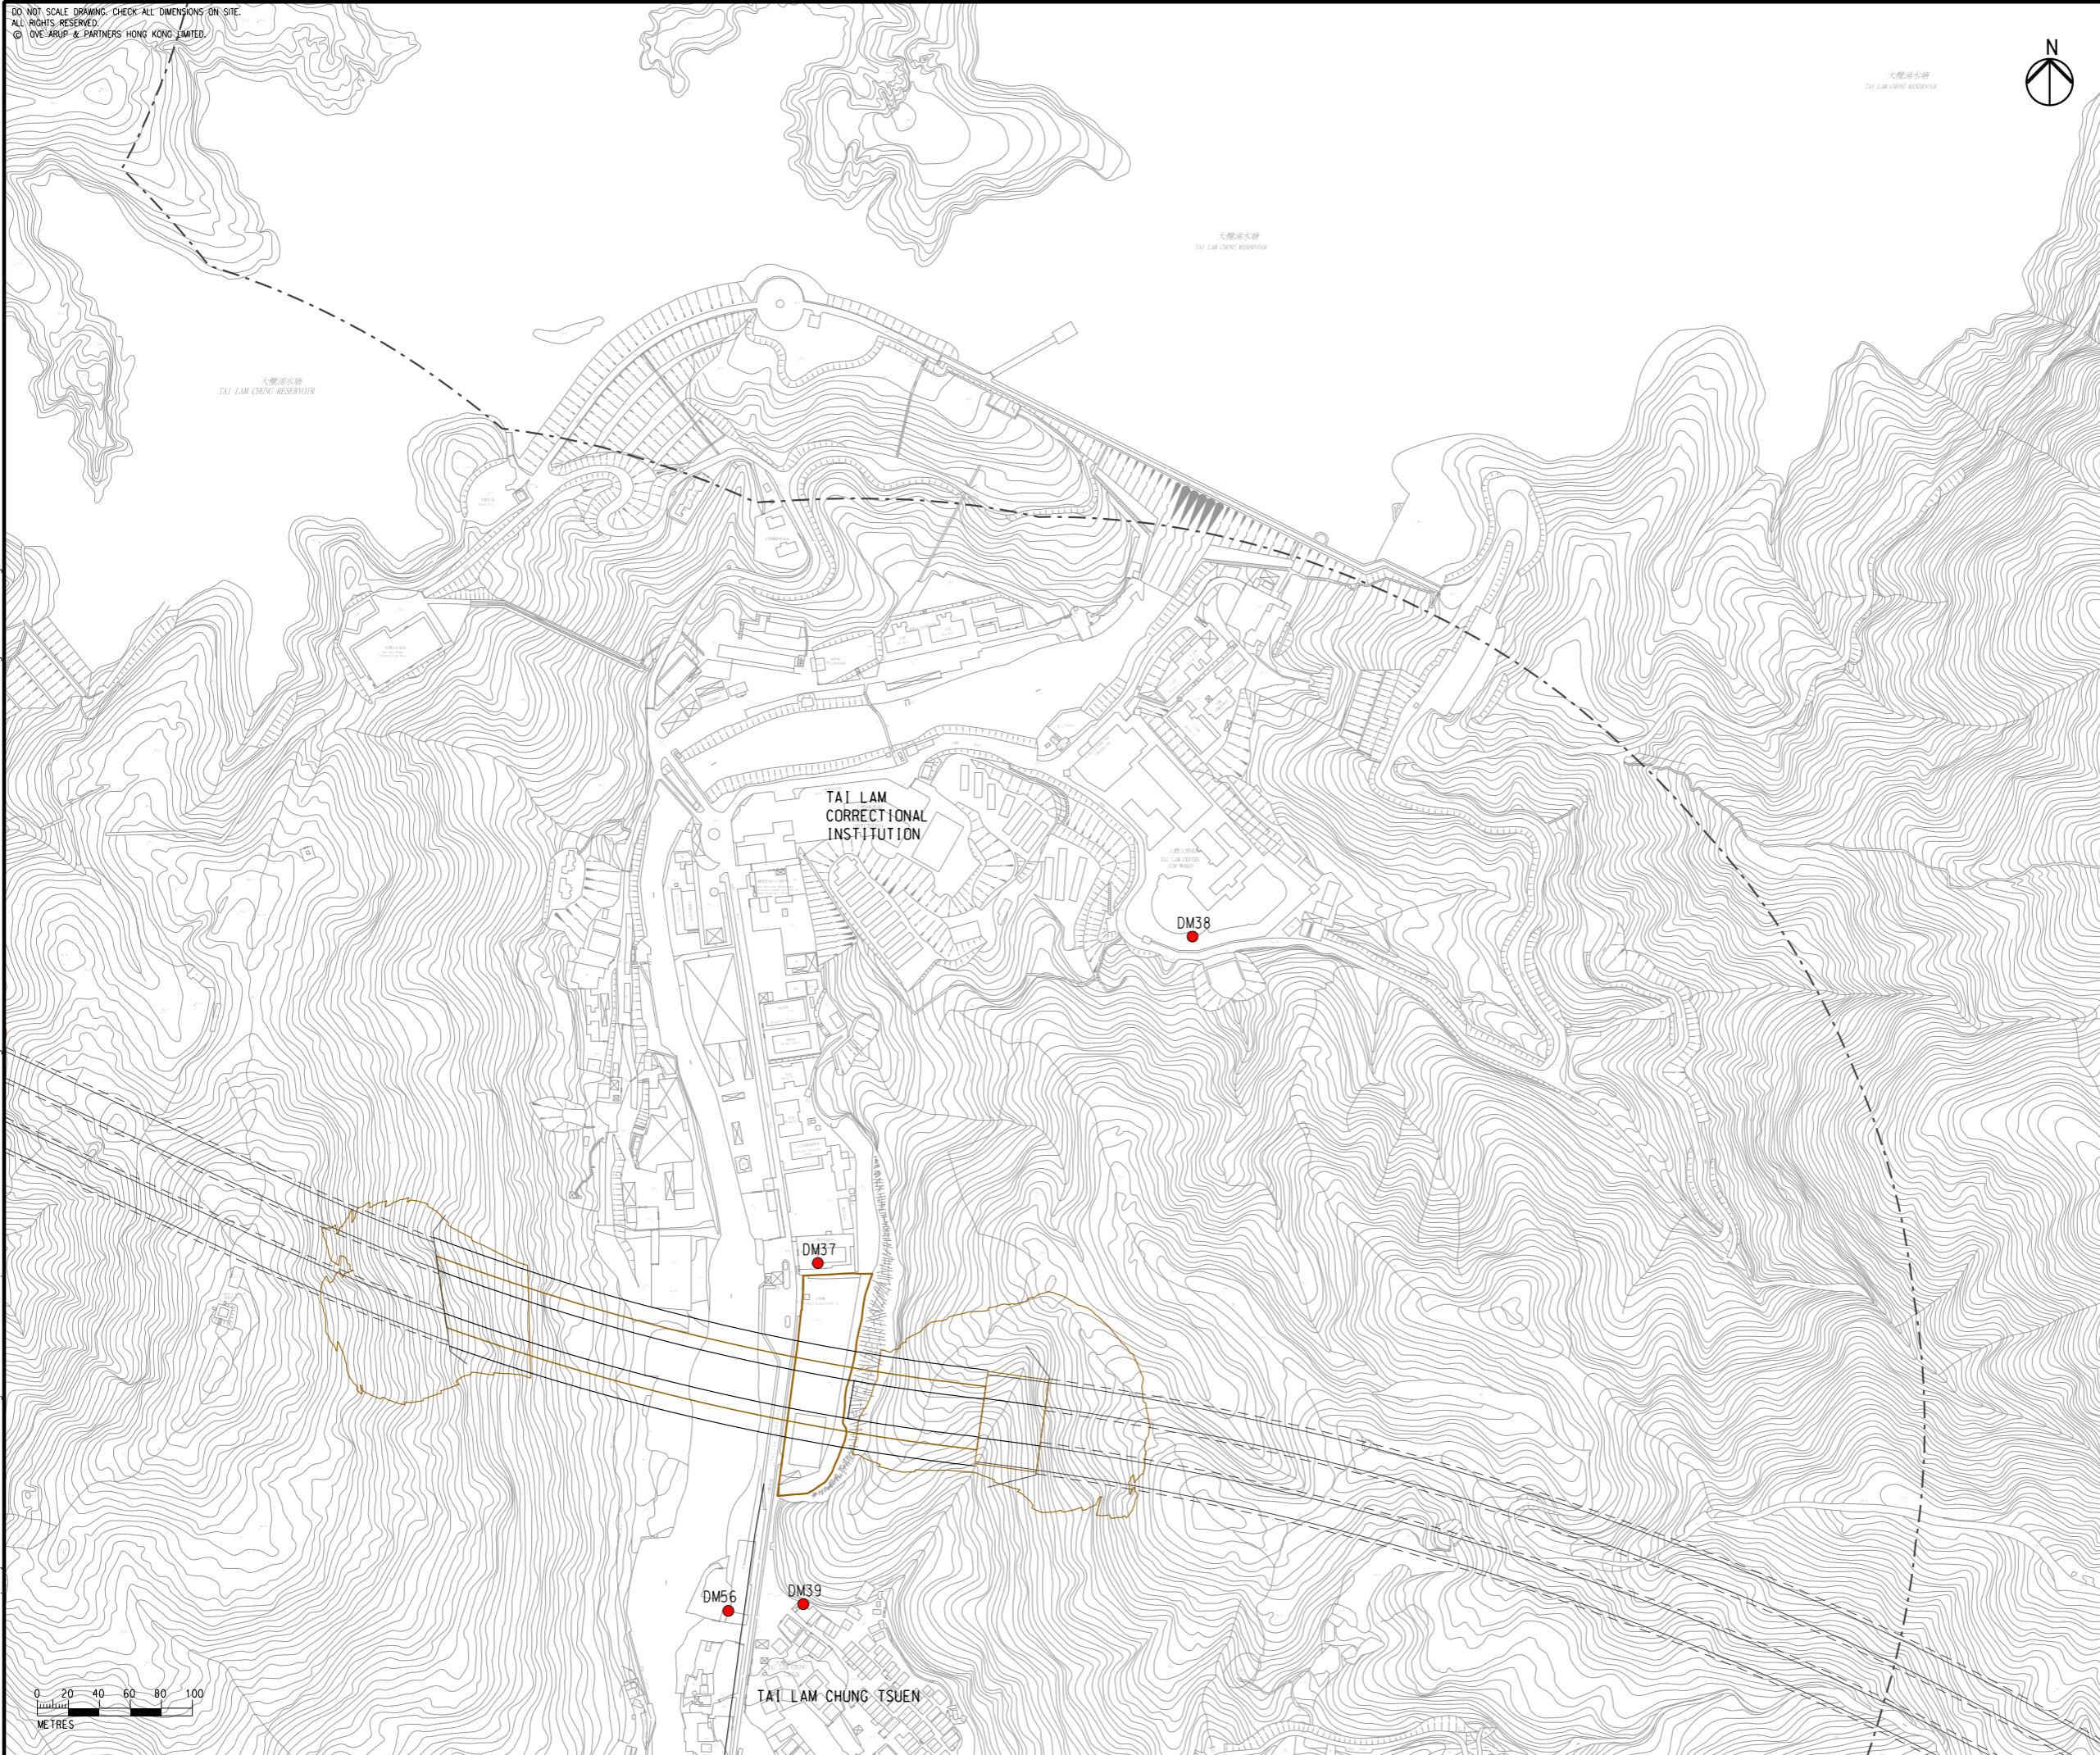

Rev	Description	By	Date
C	THIRD ISSUE	GL	08/23
B	SECOND ISSUE	GL	07/23
A	FIRST ISSUE	GL	06/23

Consultant
ARUP

Project Title
**ROUTE 11
 (SECTION BETWEEN YUEN LONG
 AND NORTH LANTAU) -
 INVESTIGATION**

Drawing title
**LOCATIONS OF CONSTRUCTION
 DUST MONITORING STATIONS**


Drawing no. FIGURE 4.1i		Rev. C	
Drawn GL	Date 08/23	Checked TL	Approved FC
Scale 1:4000 @ A3		Status PRELIMINARY	

COPYRIGHT RESERVED

**路政署
 HIGHWAYS
 DEPARTMENT**

8/26/2023

Printed by : toby lung
 Filename :

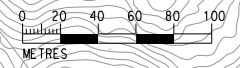


DO NOT SCALE DRAWING. CHECK ALL DIMENSIONS ON SITE.
 ALL RIGHTS RESERVED.
 © OVE ARUP & PARTNERS HONG KONG LIMITED.



- LEGEND**
- PROPOSED ELEVATED/ AT-GRADE ROAD
 - PROPOSED TUNNEL
 - PROJECT ELEMENT
 - 500m CONSTRUCTION ASSESSMENT AREA
 - COMMITTED/PLANNED DEVELOPMENTS
 - CONSTRUCTION DUST MONITORING STATION

I\Figure 4.1j - Locations of Construction Dust Monitoring Stations.dgn

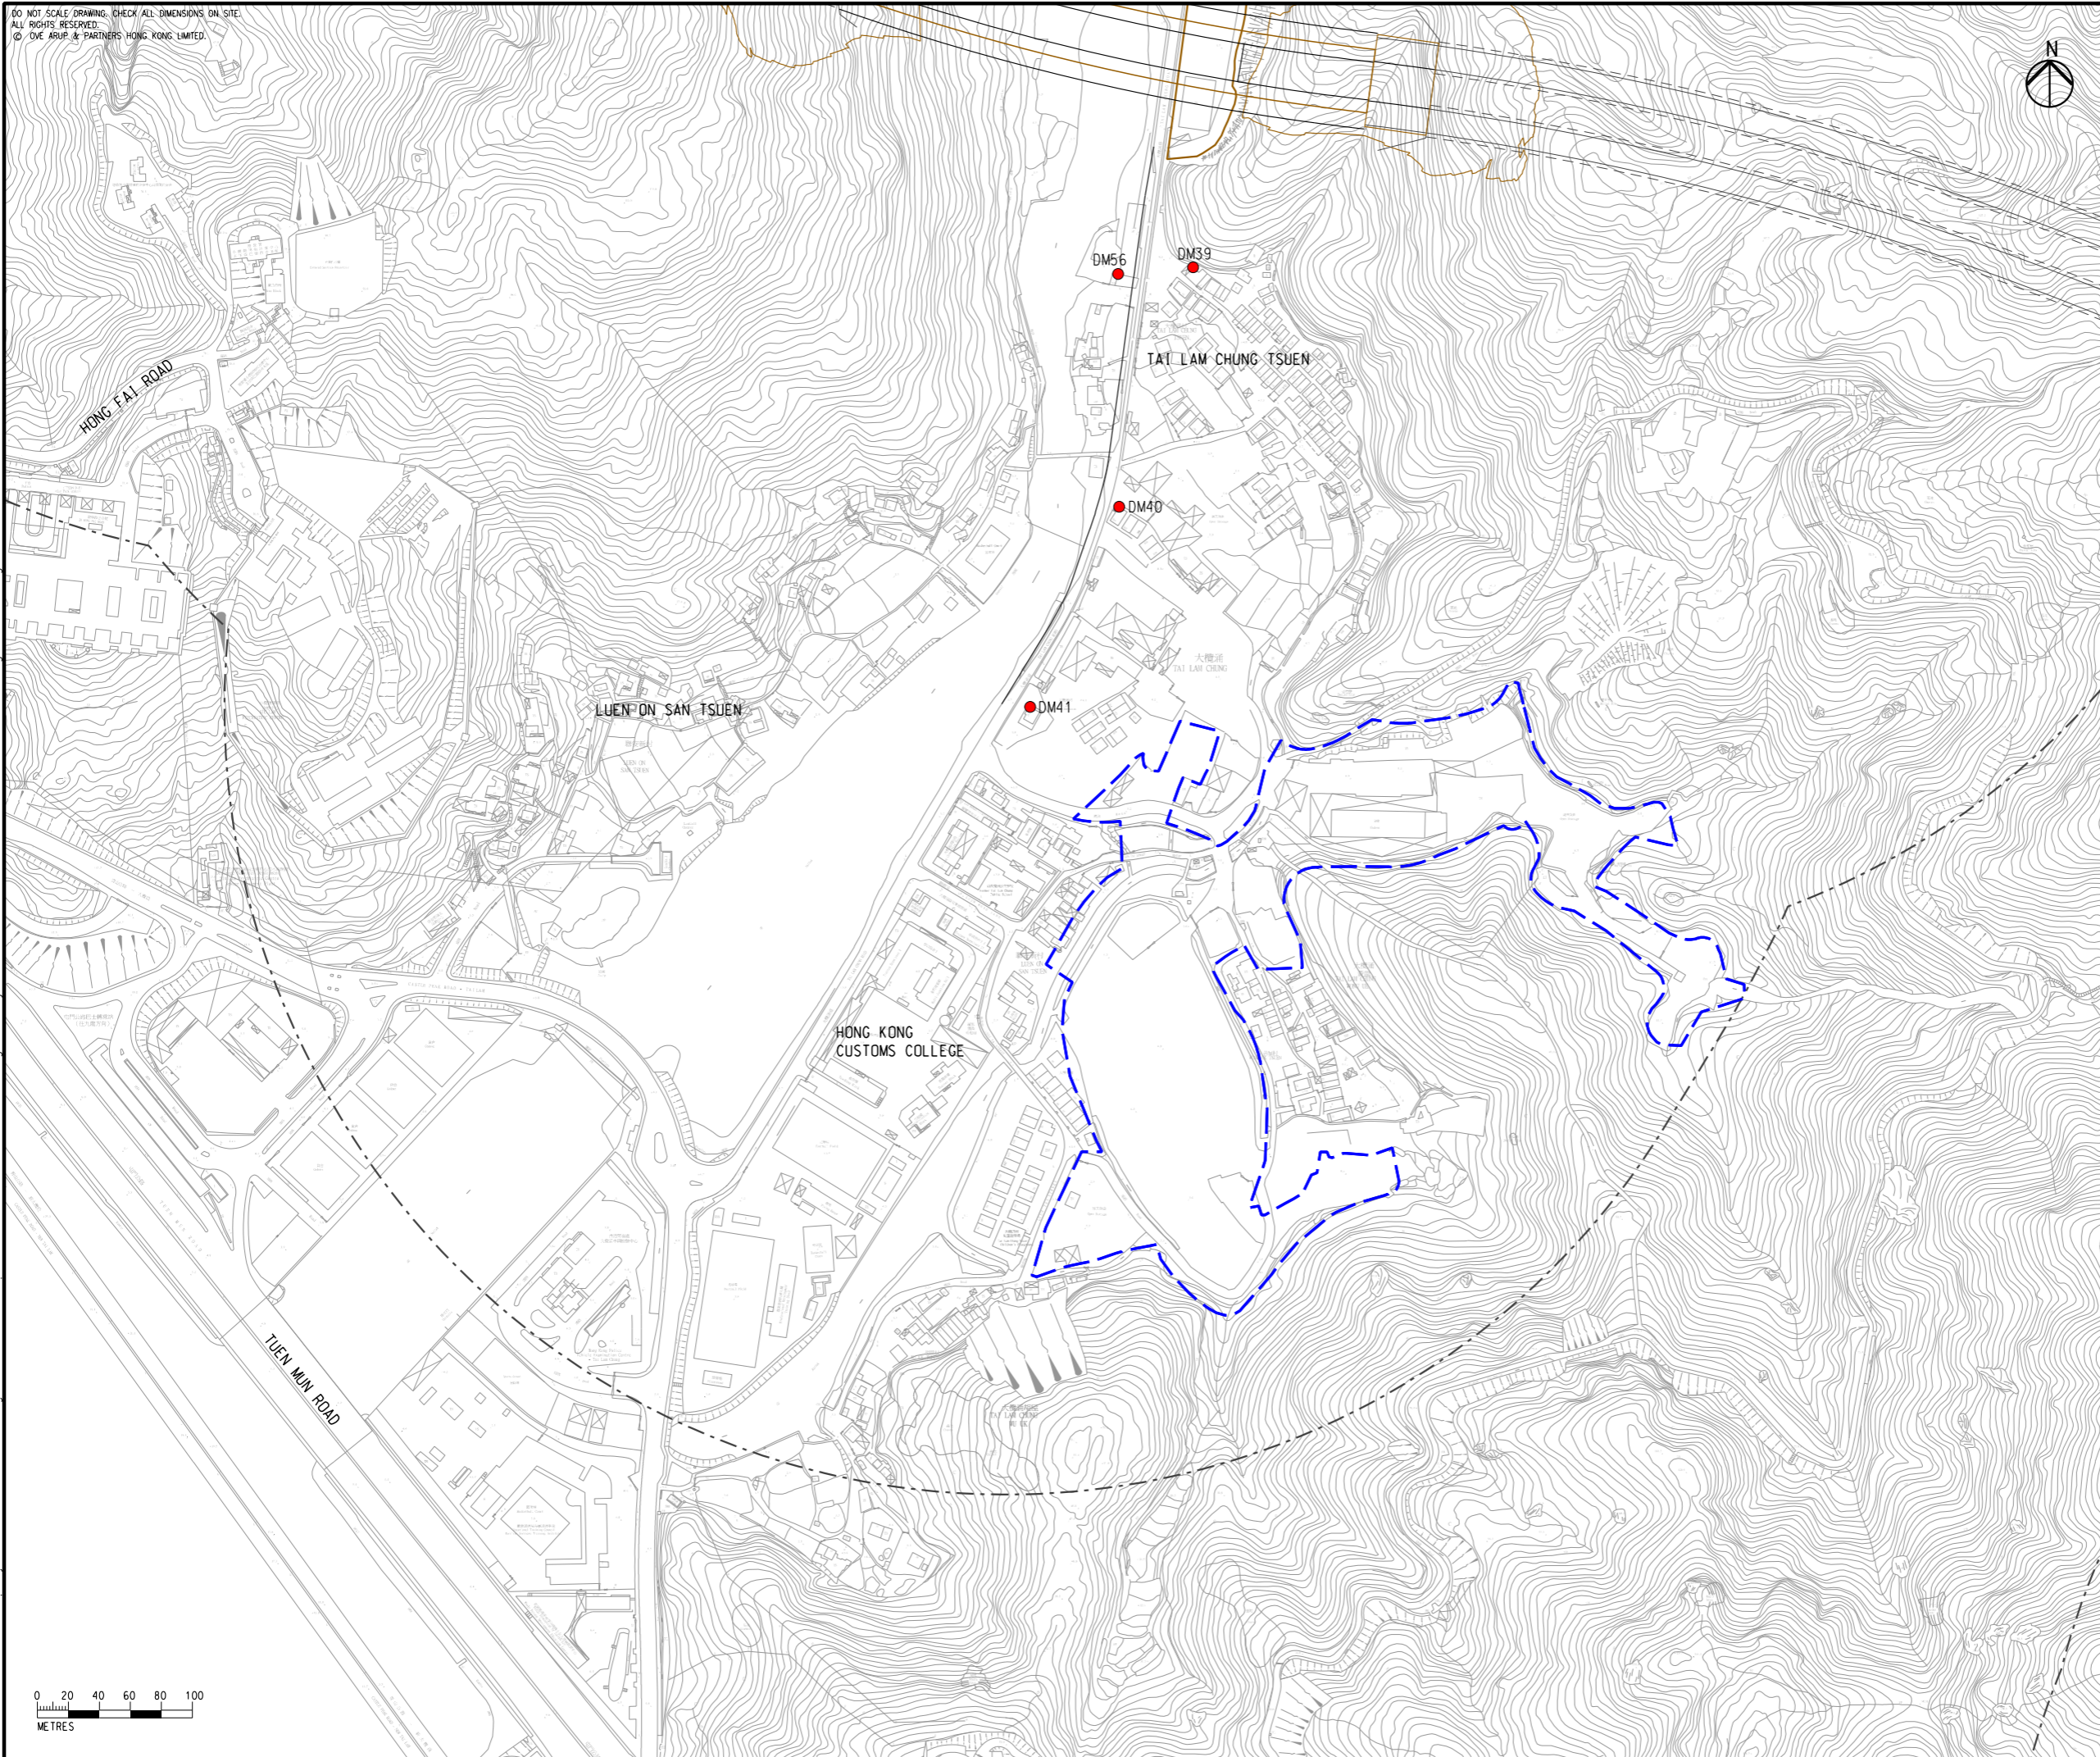

C	THIRD ISSUE	GL	08/23
B	SECOND ISSUE	GL	07/23
A	FIRST ISSUE	GL	06/23
Rev	Description	By	Date

Consultant
ARUP

Project Title
**ROUTE 11
 (SECTION BETWEEN YUEN LONG
 AND NORTH LANTAU) -
 INVESTIGATION**

Drawing title
**LOCATIONS OF CONSTRUCTION
 DUST MONITORING STATIONS**


Drawing no. FIGURE 4.1j		Rev. C	
Drawn GL	Date 08/23	Checked TL	Approved FC
Scale 1:4000 @ A3		Status PRELIMINARY	

COPYRIGHT RESERVED



8/26/2023

Printed by : toby lung
 Filename :

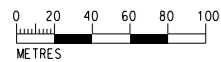


DO NOT SCALE DRAWING. CHECK ALL DIMENSIONS ON-SITE.
 ALL RIGHTS RESERVED.
 © OVE ARUP & PARTNERS HONG KONG LIMITED.




- LEGEND**
- PROPOSED ELEVATED/ AT-GRADE ROAD
 - PROPOSED TUNNEL
 - PROJECT ELEMENT
 - 500m CONSTRUCTION ASSESSMENT AREA
 - COMMITTED/PLANNED DEVELOPMENTS
 - CONSTRUCTION DUST MONITORING STATION

I:\Figure 4.1k - Locations of Construction Dust Monitoring Stations.dgn

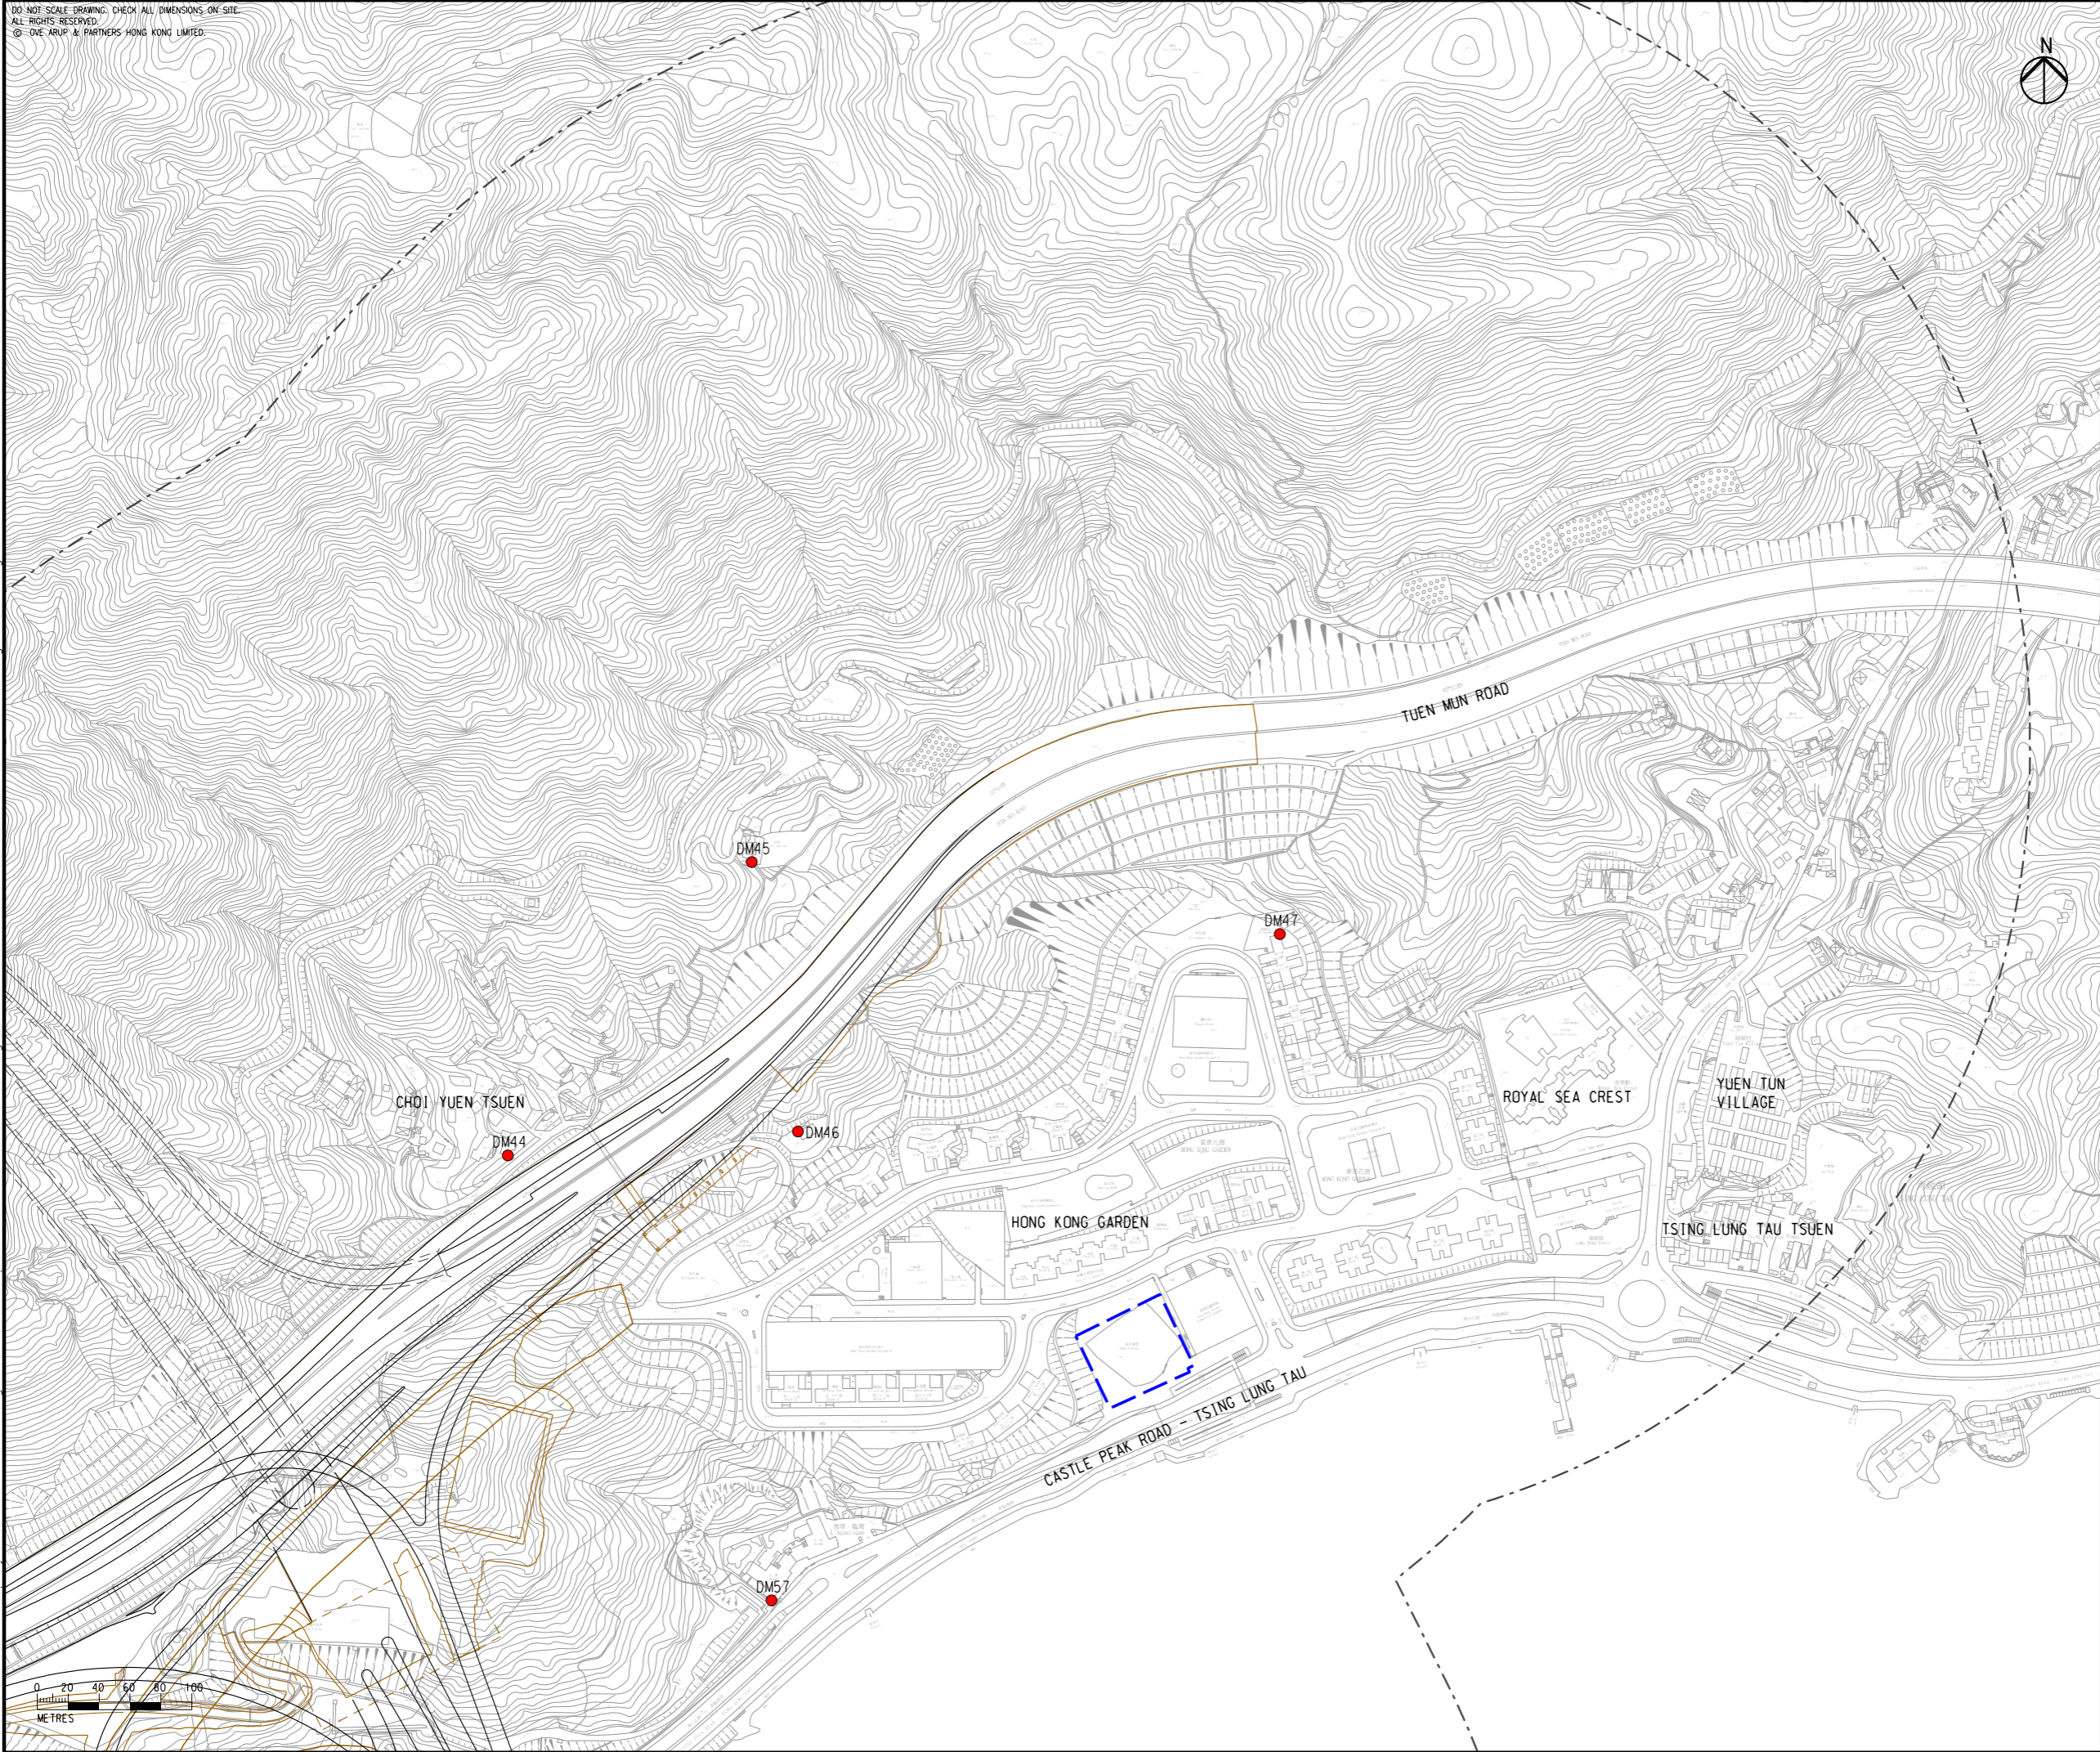

8/26/2023

Printed by : toby lung
 Filename :

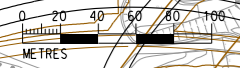

C	THIRD ISSUE	GL	08/23
B	SECOND ISSUE	GL	07/23
A	FIRST ISSUE	GL	06/23
Rev	Description	By	Date

Consultant
ARUP

Project Title
**ROUTE 11
 (SECTION BETWEEN YUEN LONG
 AND NORTH LANTAU) -
 INVESTIGATION**

Drawing title
**LOCATIONS OF CONSTRUCTION
 DUST MONITORING STATIONS**

Drawing no.		Rev.	
GL		C	
Drawn	Date	Checked	Approved
GL	08/23	TL	FC
Scale	Status		PRELIMINARY
1:4000 @ A3			

COPYRIGHT RESERVED


**路政署
 HIGHWAYS
 DEPARTMENT**

DO NOT SCALE. DRAWING CHECK ALL DIMENSIONS ON SITE.
 ALL RIGHTS RESERVED.
 © OVE ARUP & PARTNERS HONG KONG LIMITED.

I:\Figure 4.11 - Locations of Construction Dust Monitoring Stations.dgn

8/26/2023

Printed by : toby.lung
 Filename :

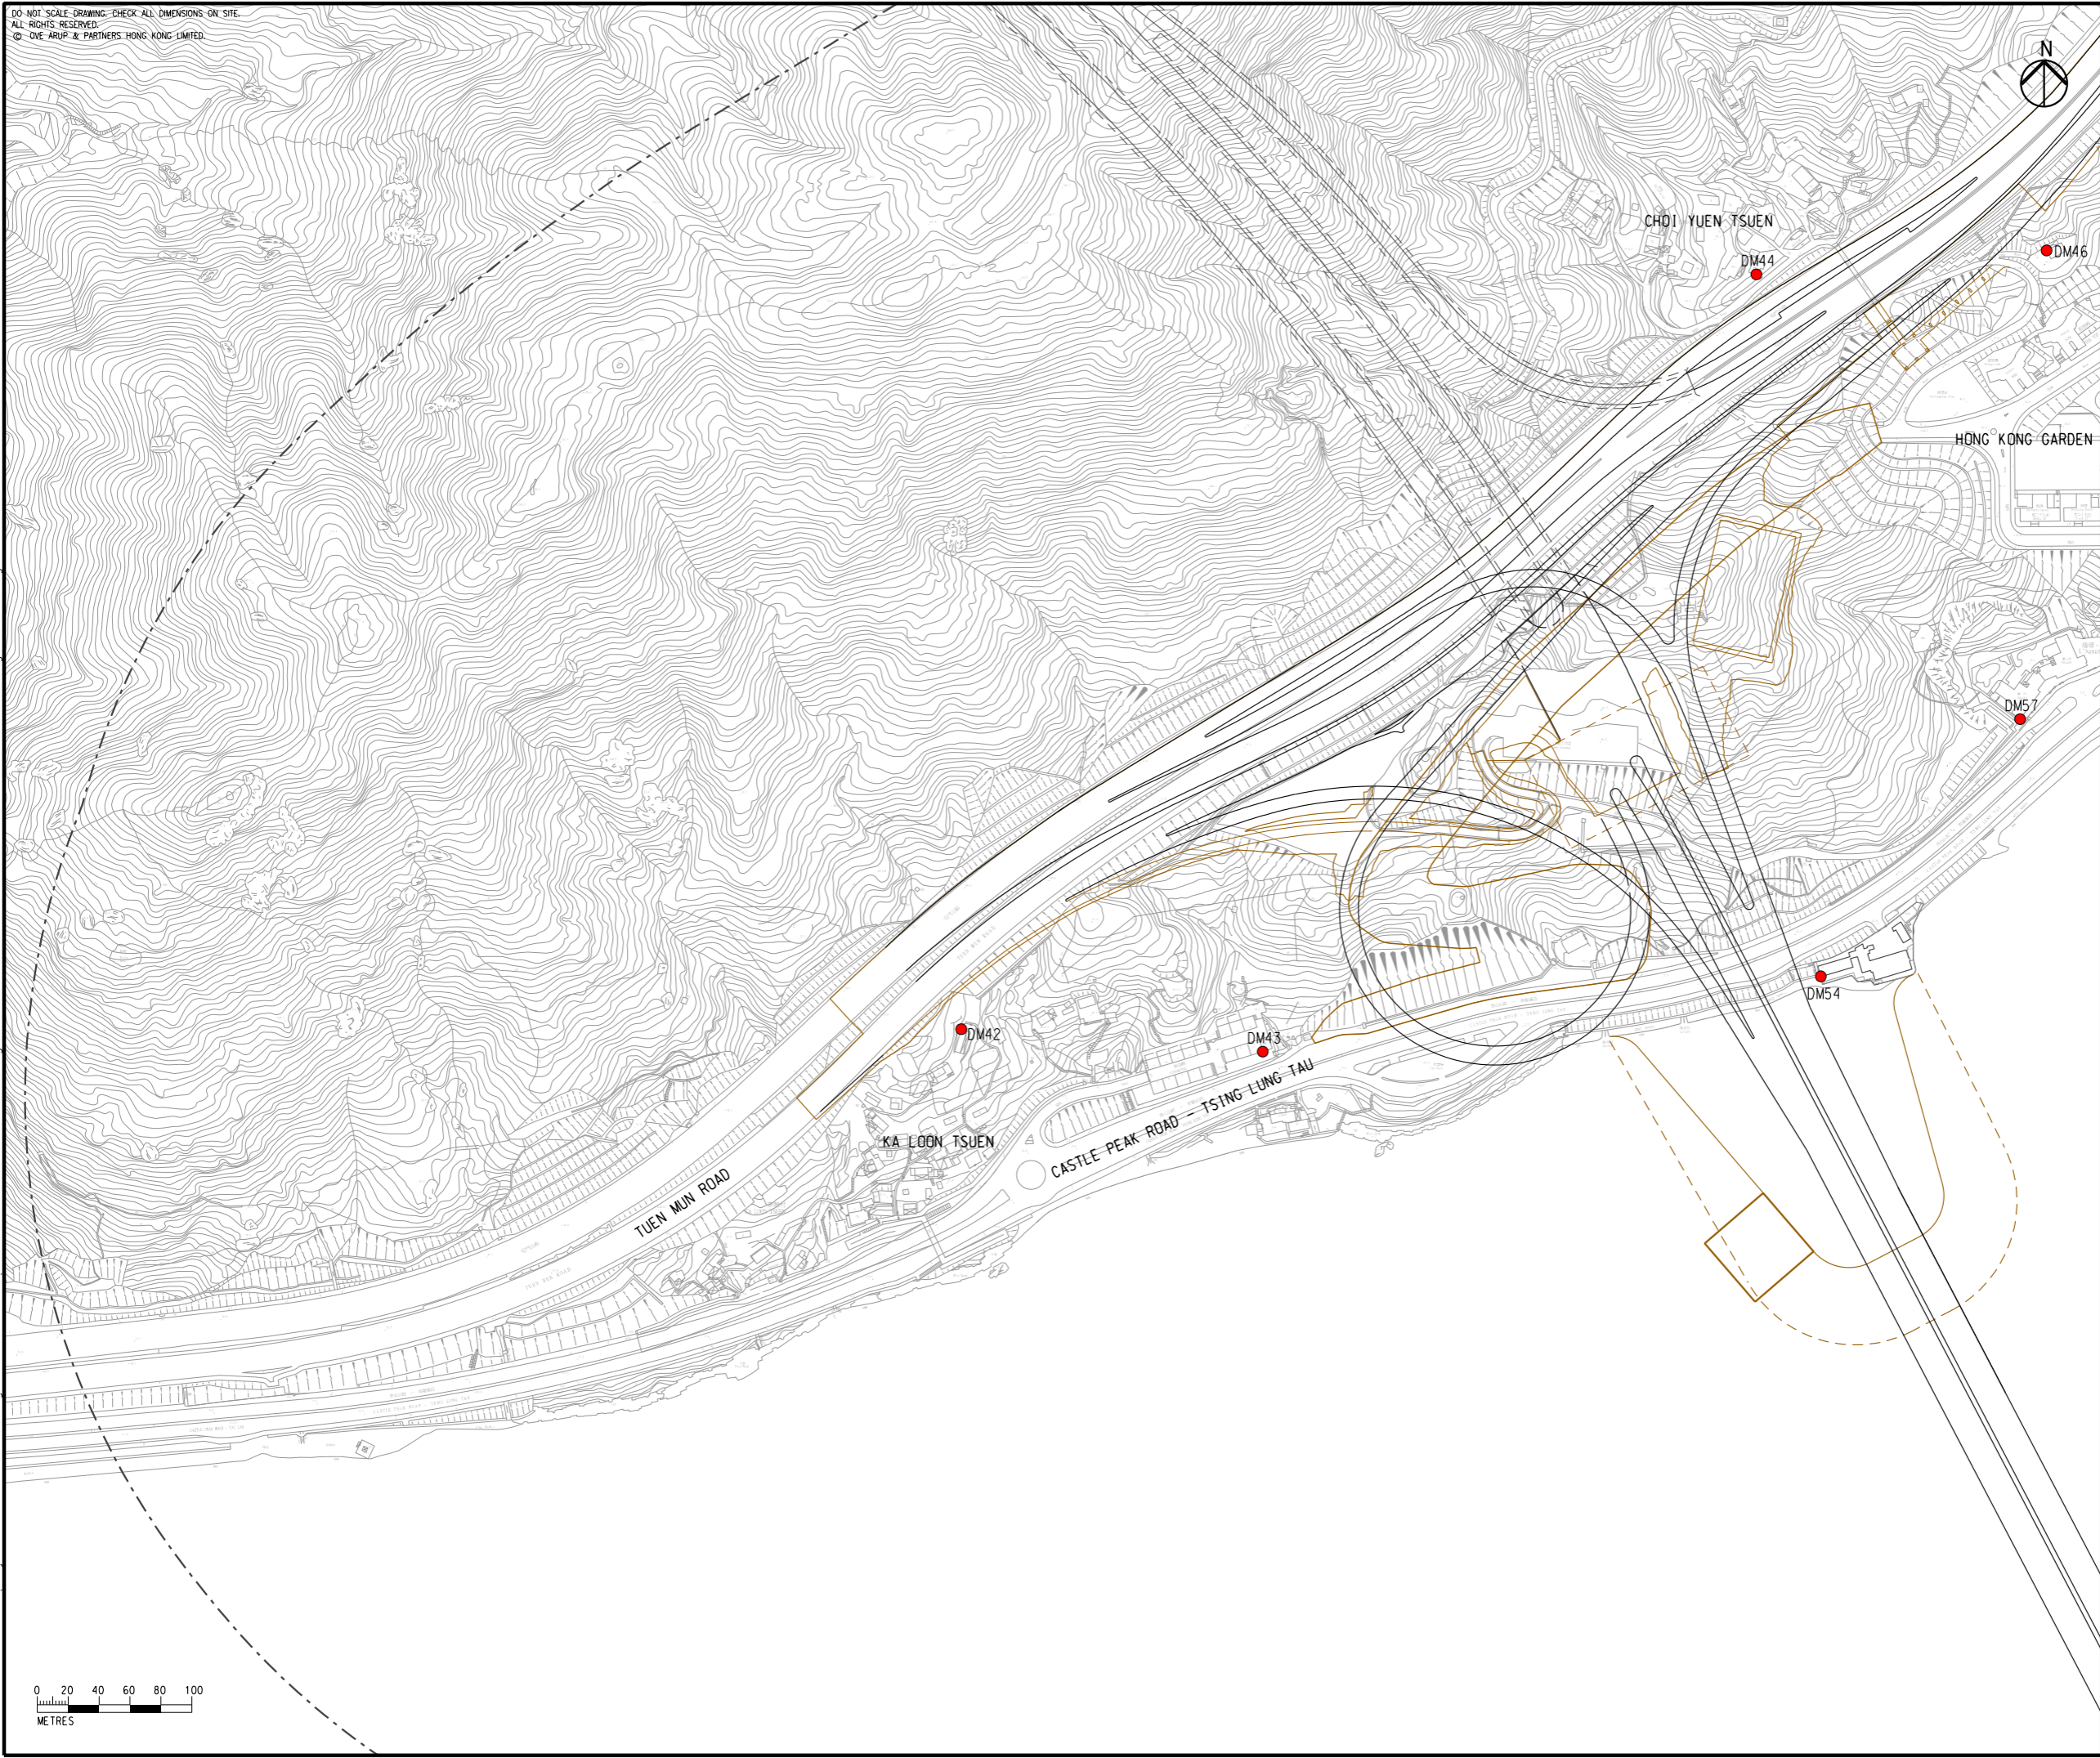

- LEGEND**
- PROPOSED ELEVATED/ AT-GRADE ROAD
 - PROPOSED TUNNEL
 - PROJECT ELEMENT
 - 500m CONSTRUCTION ASSESSMENT AREA
 - COMMITTED/PLANNED DEVELOPMENTS
 - CONSTRUCTION DUST MONITORING STATION

Rev	Description	By	Date
C	THIRD ISSUE	GL	08/23
B	SECOND ISSUE	GL	07/23
A	FIRST ISSUE	GL	06/23

Consultant
ARUP

Project Title
**ROUTE 11
 (SECTION BETWEEN YUEN LONG
 AND NORTH LANTAU) -
 INVESTIGATION**

Drawing title
**LOCATIONS OF CONSTRUCTION
 DUST MONITORING STATIONS**

Drawing no. FIGURE 4.11		Rev. C	
Drawn GL	Date 08/23	Checked TL	Approved FC
Scale 1:4000 @ A3		Status PRELIMINARY	

COPYRIGHT RESERVED


**路政署
 HIGHWAYS
 DEPARTMENT**

DO NOT SCALE DRAWING. CHECK ALL DIMENSIONS ON SITE.
 ALL RIGHTS RESERVED.
 © OVE ARUP & PARTNERS HONG KONG LIMITED.

Figure 4.1m - Locations of Construction Dust Monitoring Stations.dgn

8/26/2023

Printed by : toby lung
 Filename :

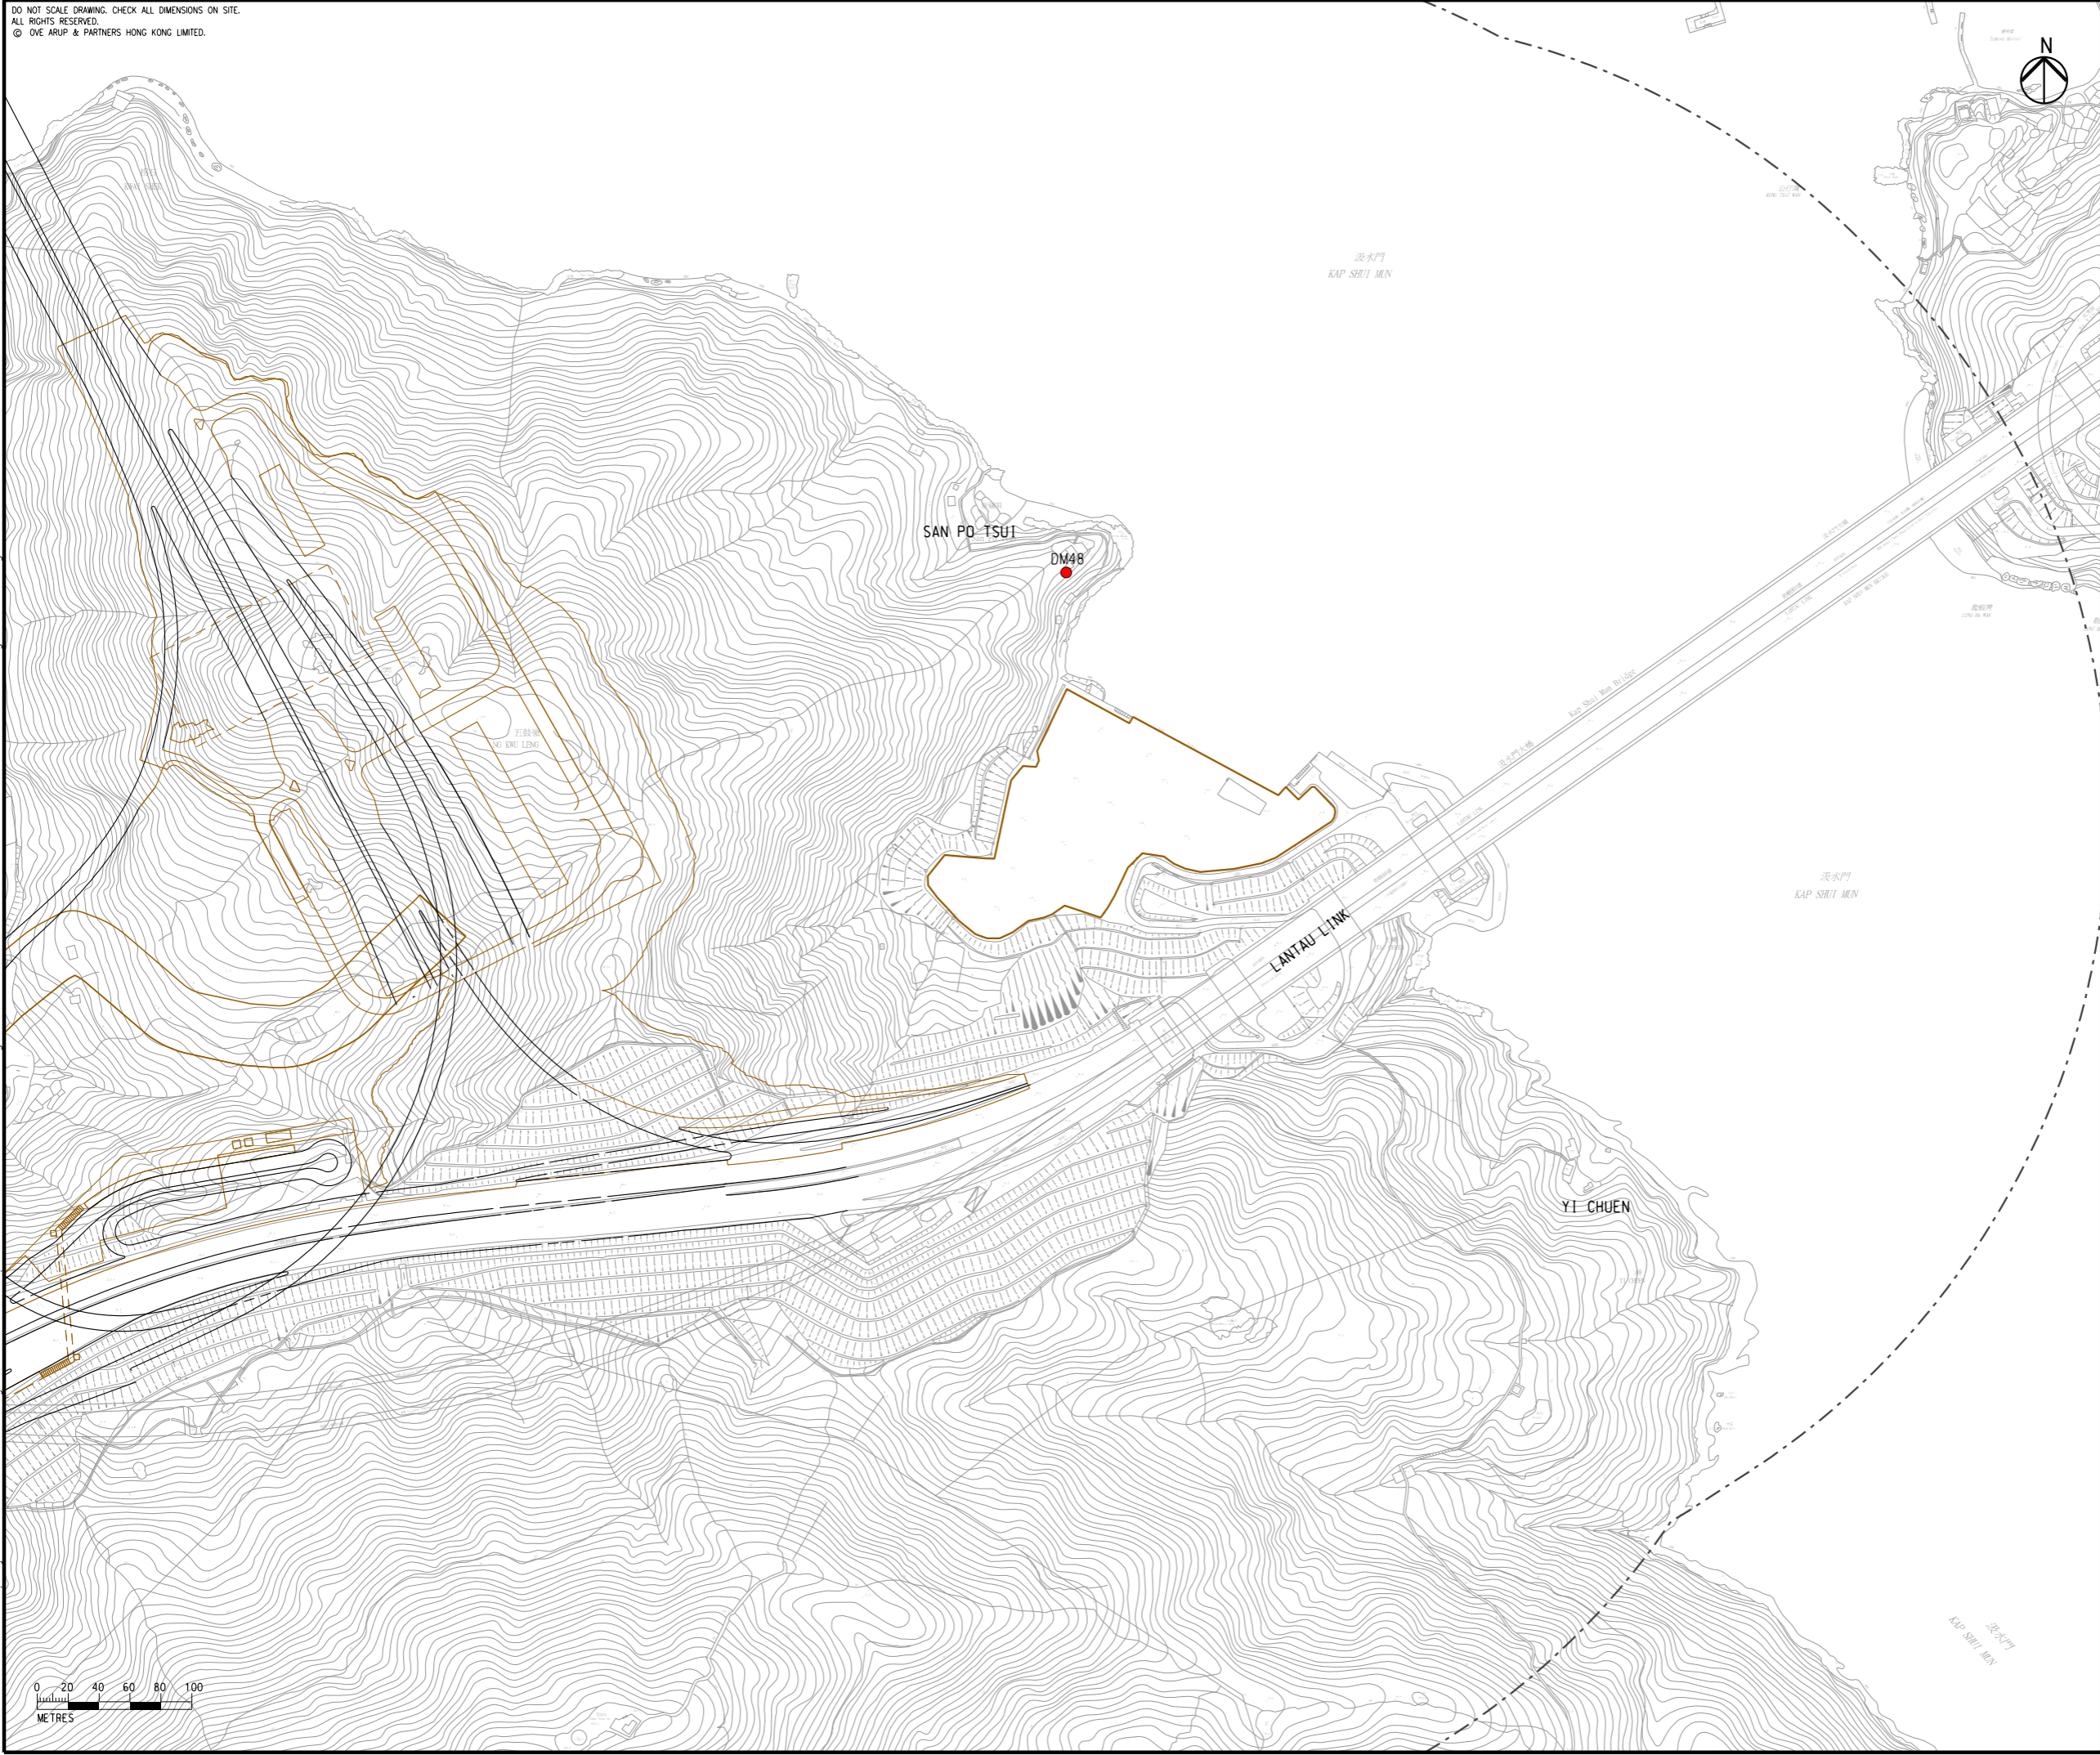

- LEGEND**
- PROPOSED ELEVATED/ AT-GRADE ROAD
 - PROPOSED TUNNEL
 - PROJECT ELEMENT
 - 500m CONSTRUCTION ASSESSMENT AREA
 - COMMITTED/PLANNED DEVELOPMENTS
 - CONSTRUCTION DUST MONITORING STATION

B	SECOND ISSUE	GL	08/23
A	FIRST ISSUE	GL	06/23
Rev	Description	By	Date
Consultant			
ARUP			
Project Title			
ROUTE 11 (SECTION BETWEEN YUEN LONG AND NORTH LANTAU) - INVESTIGATION			
Drawing title			
LOCATIONS OF CONSTRUCTION DUST MONITORING STATIONS			
Drawing no.		Rev.	
FIGURE 4.1m		B	
Drawn	Date	Checked	Approved
GL	08/23	TL	FC
Scale	Status		PRELIMINARY
1:4000 @ A3			
COPYRIGHT RESERVED			
路政署 HIGHWAYS DEPARTMENT			