


DO NOT SCALE DRAWING. CHECK ALL DIMENSIONS ON SITE.
 ALL RIGHTS RESERVED.
 © OVE ARUP & PARTNERS HONG KONG LIMITED.



I:\Figure 5.1 - Locations of Construction Noise Monitoring Stations.dgn

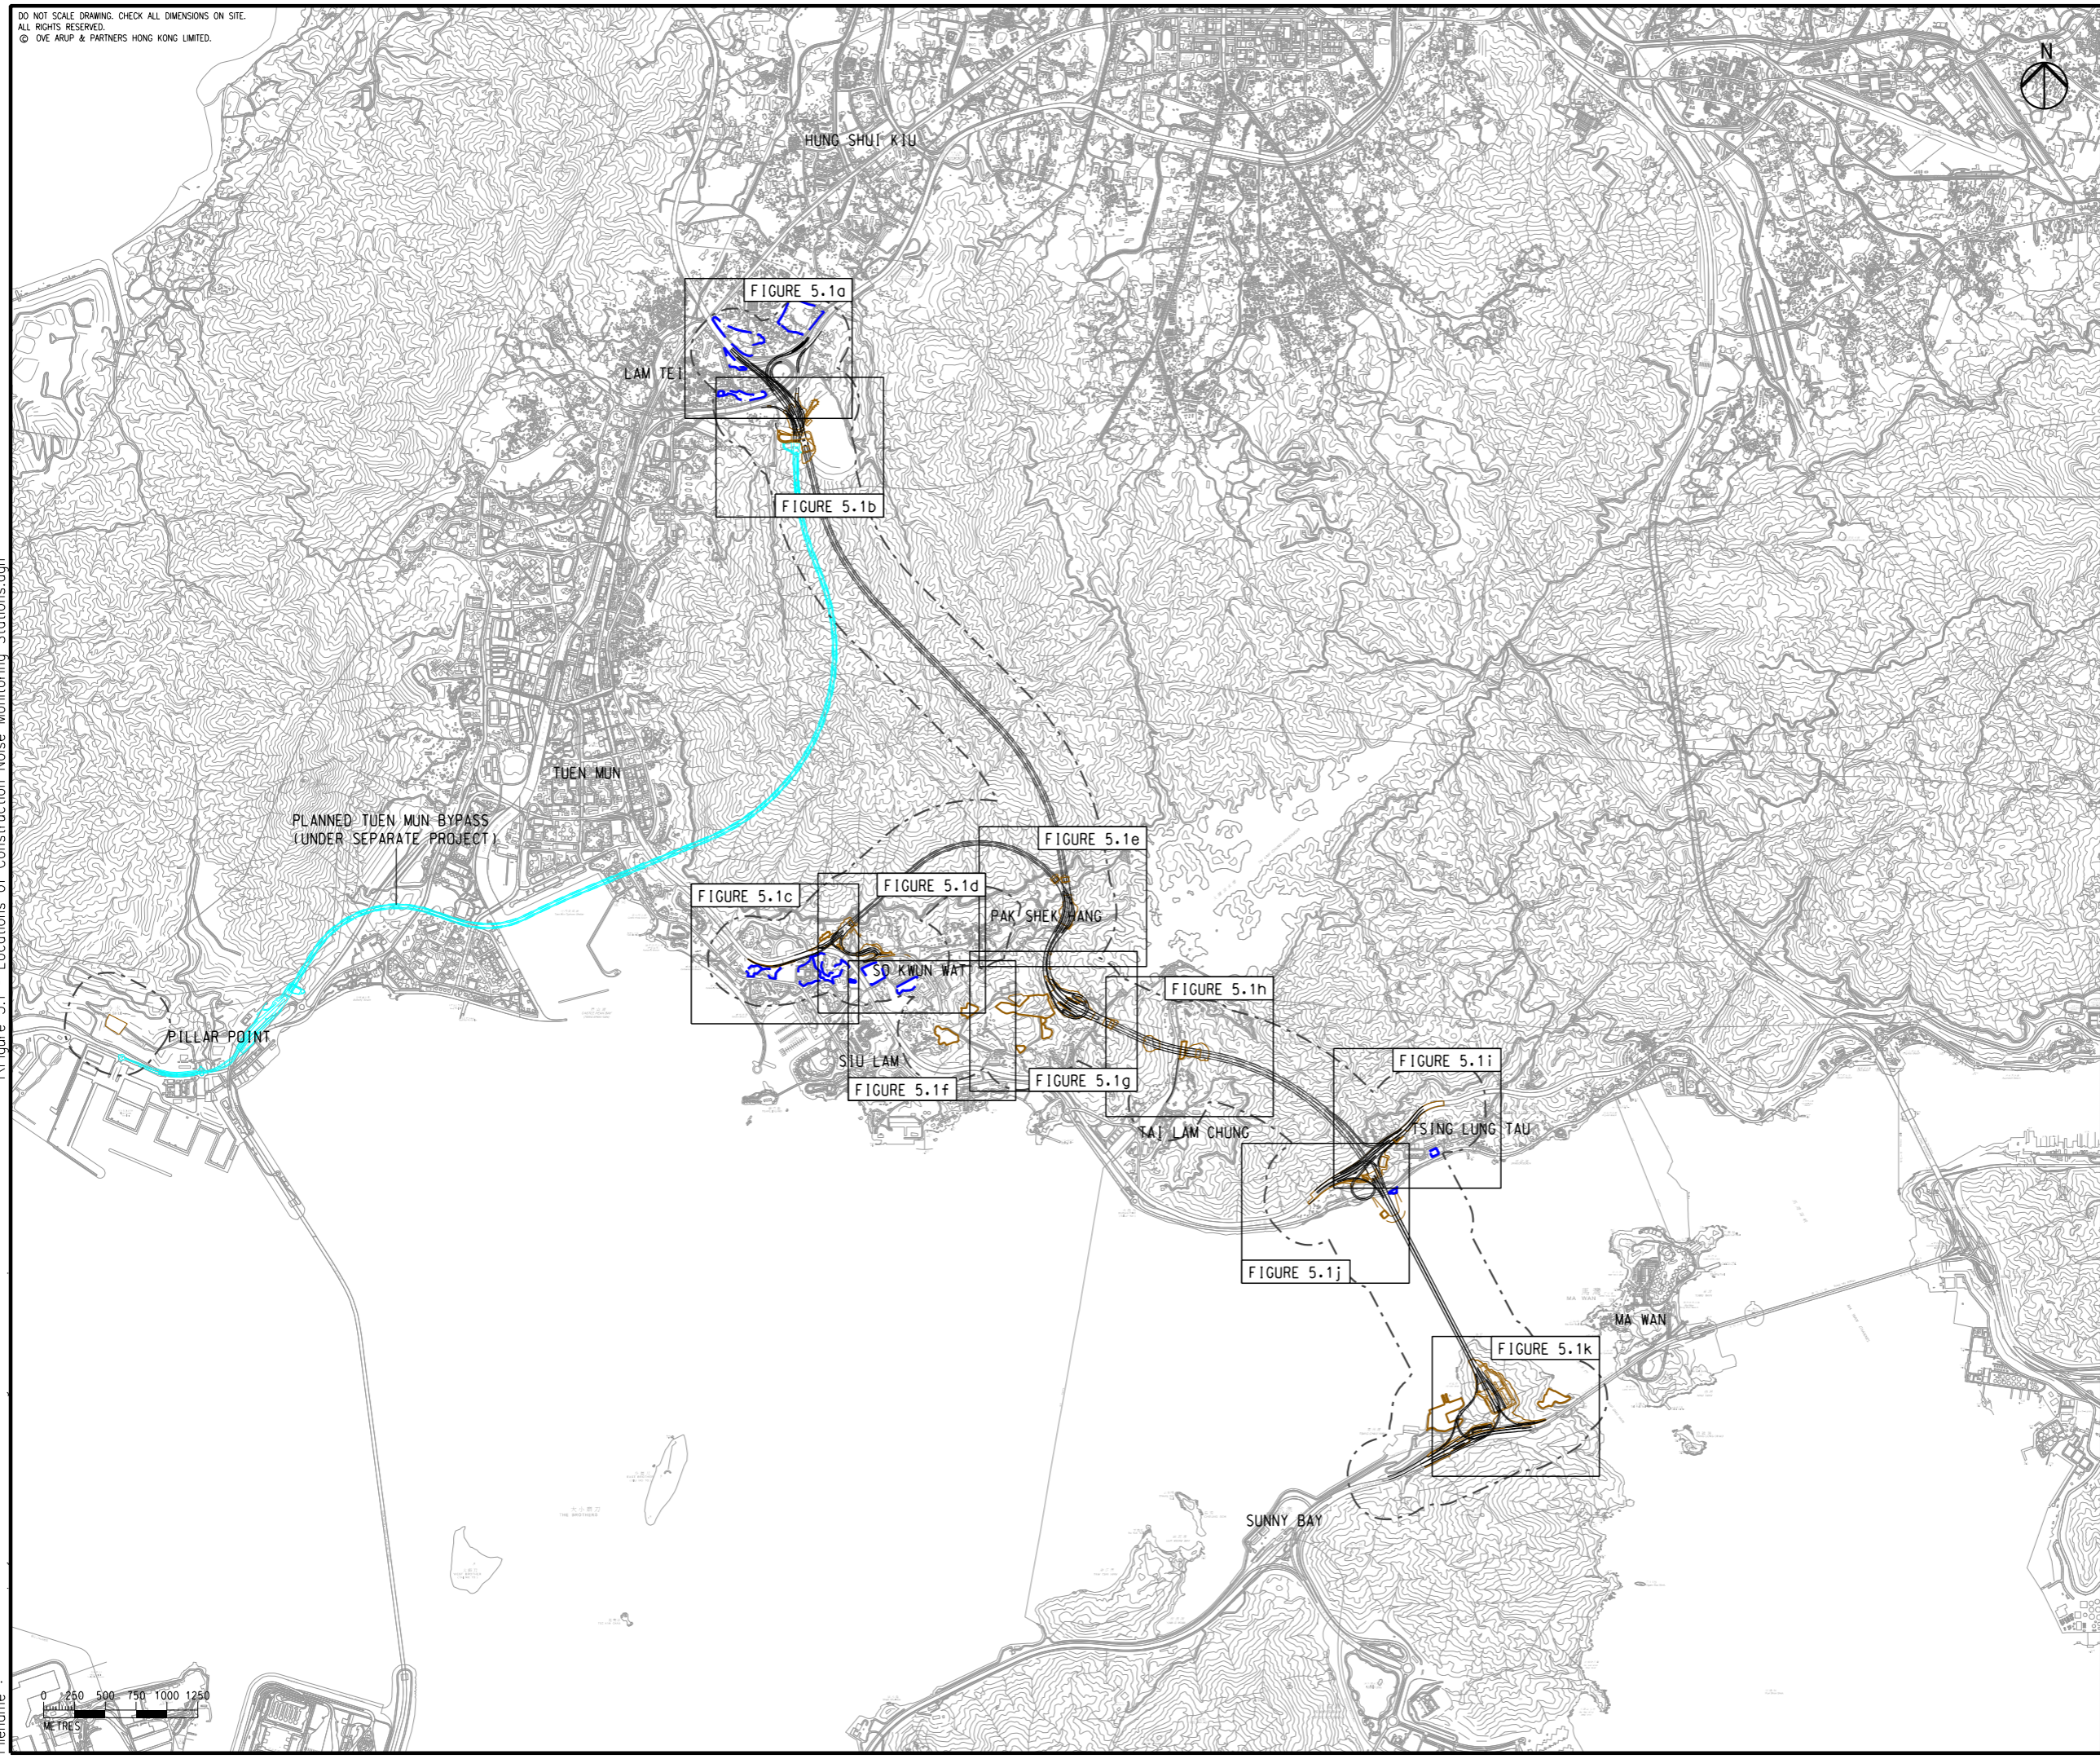

LEGEND

- PROPOSED ELEVATED/ AT-GRADE ROAD (TENTATIVE ALIGNMENT)
- PROPOSED TUNNEL (TENTATIVE ALIGNMENT)
- PROJECT ELEMENT
- 300m ASSESSMENT AREA FOR CONSTRUCTION NOISE
- PLANNED TUEN MUN BYPASS (UNDER SEPARATE PROJECT)
- COMMITTED/PLANNED DEVELOPMENTS

B	SECOND ISSUE	GL	08/23
A	FIRST ISSUE	GL	06/23
Rev	Description	By	Date

Consultant **ARUP**

Project Title
**ROUTE 11
 (SECTION BETWEEN YUEN LONG
 AND NORTH LANTAU) -
 INVESTIGATION**


Drawing title
**LOCATIONS OF CONSTRUCTION
 NOISE MONITORING STATIONS**

Drawing no. FIGURE 5.1		Rev. B	
Drawn GL	Date 08/23	Checked TL	Approved FC
Scale 1:50000 @ A3	Status PRELIMINARY		

COPYRIGHT RESERVED

**路政署
 HIGHWAYS
 DEPARTMENT**

Printed by : toby lung
 Filename :

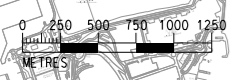


DO NOT SCALE DRAWING. CHECK ALL DIMENSIONS ON-SITE.
 ALL RIGHTS RESERVED.
 © OVE/ARUP & PARTNERS HONG KONG LIMITED



- LEGEND**
- PROPOSED ELEVATED/ AT-GRADE ROAD (TENTATIVE ALIGNMENT)
 - PROPOSED TUNNEL (TENTATIVE ALIGNMENT)
 - PROJECT ELEMENT
 - 300m ASSESSMENT AREA FOR CONSTRUCTION NOISE
 - COMMITTED/PLANNED DEVELOPMENTS
 - CONSTRUCTION NOISE MONITORING STATION

I:Figure 5.1a - Locations of Construction Noise Monitoring Stations.dgn

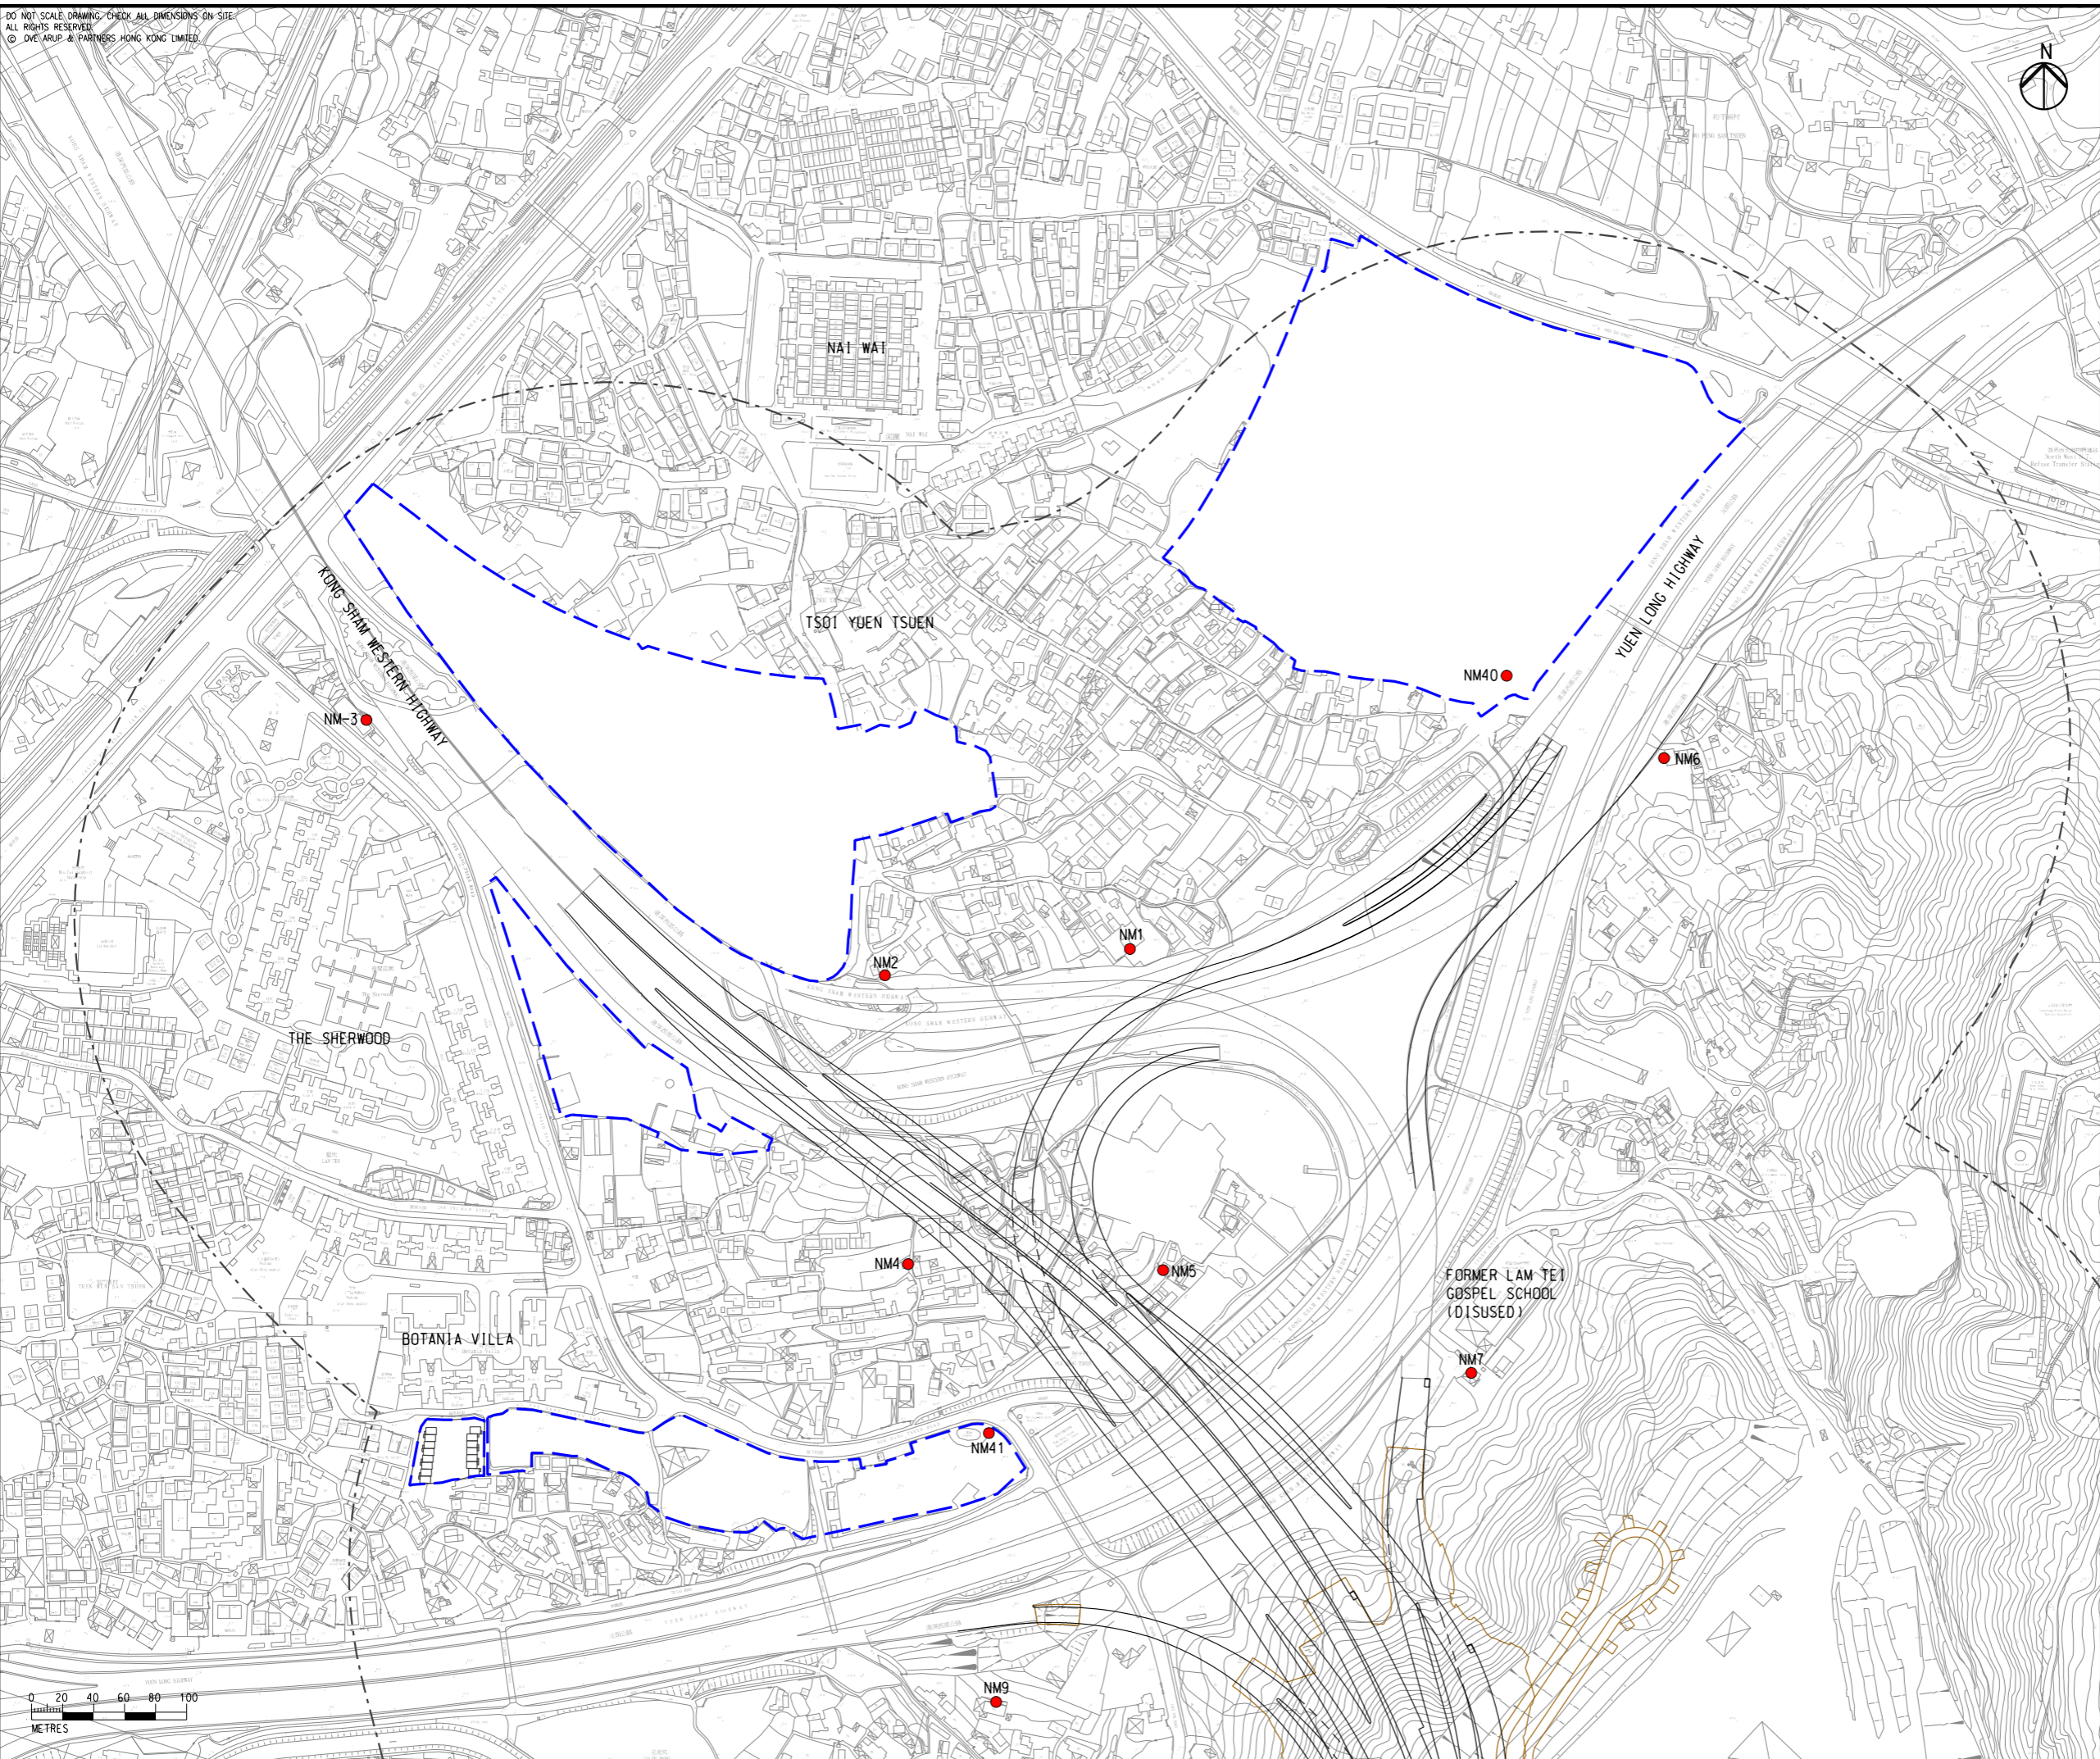

B	SECOND ISSUE	GL	08/23
A	FIRST ISSUE	GL	06/23
Rev	Description	By	Date

Consultant **ARUP**

Project Title
**ROUTE 11
 (SECTION BETWEEN YUEN LONG
 AND NORTH LANTAU) -
 INVESTIGATION**

Drawing title
**LOCATIONS OF CONSTRUCTION
 NOISE MONITORING STATIONS**

Drawing no. FIGURE 5.1a		Rev. B	
Drawn GL	Date 08/23	Checked TL	Approved FC
Scale 1:4000 @ A3		Status PRELIMINARY	

COPYRIGHT RESERVED

**路政署
 HIGHWAYS
 DEPARTMENT**

Printed by : toby lung
 Filename : 8/26/2023

DO NOT SCALE DRAWING. CHECK ALL DIMENSIONS ON-SITE.
 ALL RIGHTS RESERVED.
 © ONE ARUP & PARTNERS HONG KONG LIMITED.

BOTANIA VILLA

NM4

NM5

FORMER LAM TEI
 GOSPEL SCHOOL
 (DISUSED)

NM7

NM41

YUEN LONG HIGHWAY

NM9

NM8

LAM TEI QUARRY

PLANNED TUEN MUN BYPASS
 (UNDER SEPARATE PROJECT)




- LEGEND**
- PROPOSED ELEVATED/ AT-GRADE ROAD (TENTATIVE ALIGNMENT)
 - PROPOSED TUNNEL (TENTATIVE ALIGNMENT)
 - PROJECT ELEMENT
 - 300m ASSESSMENT AREA FOR CONSTRUCTION NOISE
 - PLANNED TUEN MUN BYPASS (UNDER SEPARATE PROJECT)
 - COMMITTED/PLANNED DEVELOPMENTS
 - CONSTRUCTION NOISE MONITORING STATION

I:Figure 5.1b - Locations of Construction Noise Monitoring Stations.dgn

8/26/2023

Printed by : toby lung
 Filename :

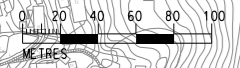

B	SECOND ISSUE	GL	08/23
A	FIRST ISSUE	GL	06/23
Rev	Description	By	Date

Consultant
ARUP

Project Title
**ROUTE 11
 (SECTION BETWEEN YUEN LONG
 AND NORTH LANTAU) -
 INVESTIGATION**

Drawing title
**LOCATIONS OF CONSTRUCTION
 NOISE MONITORING STATIONS**

Drawing no. FIGURE 5.1b		Rev. B	
Drawn GL	Date 08/23	Checked TL	Approved FC
Scale 1:4000 @ A3		Status PRELIMINARY	

COPYRIGHT RESERVED


**路政署
 HIGHWAYS
 DEPARTMENT**

DO NOT SCALE DRAWING. CHECK ALL DIMENSIONS ON SITE.
 ALL RIGHTS RESERVED.
 © 2023 ARUP & PARTNERS, HONG KONG LIMITED.



- LEGEND**
- PROPOSED ELEVATED/ AT-GRADE ROAD (TENTATIVE ALIGNMENT)
 - PROPOSED TUNNEL (TENTATIVE ALIGNMENT)
 - PROJECT ELEMENT
 - 300m ASSESSMENT AREA FOR CONSTRUCTION NOISE
 - COMMITTED/PLANNED DEVELOPMENTS
 - CONSTRUCTION NOISE MONITORING STATION

I:\Figure 5.1c - Locations of Construction Noise Monitoring Stations.dgn

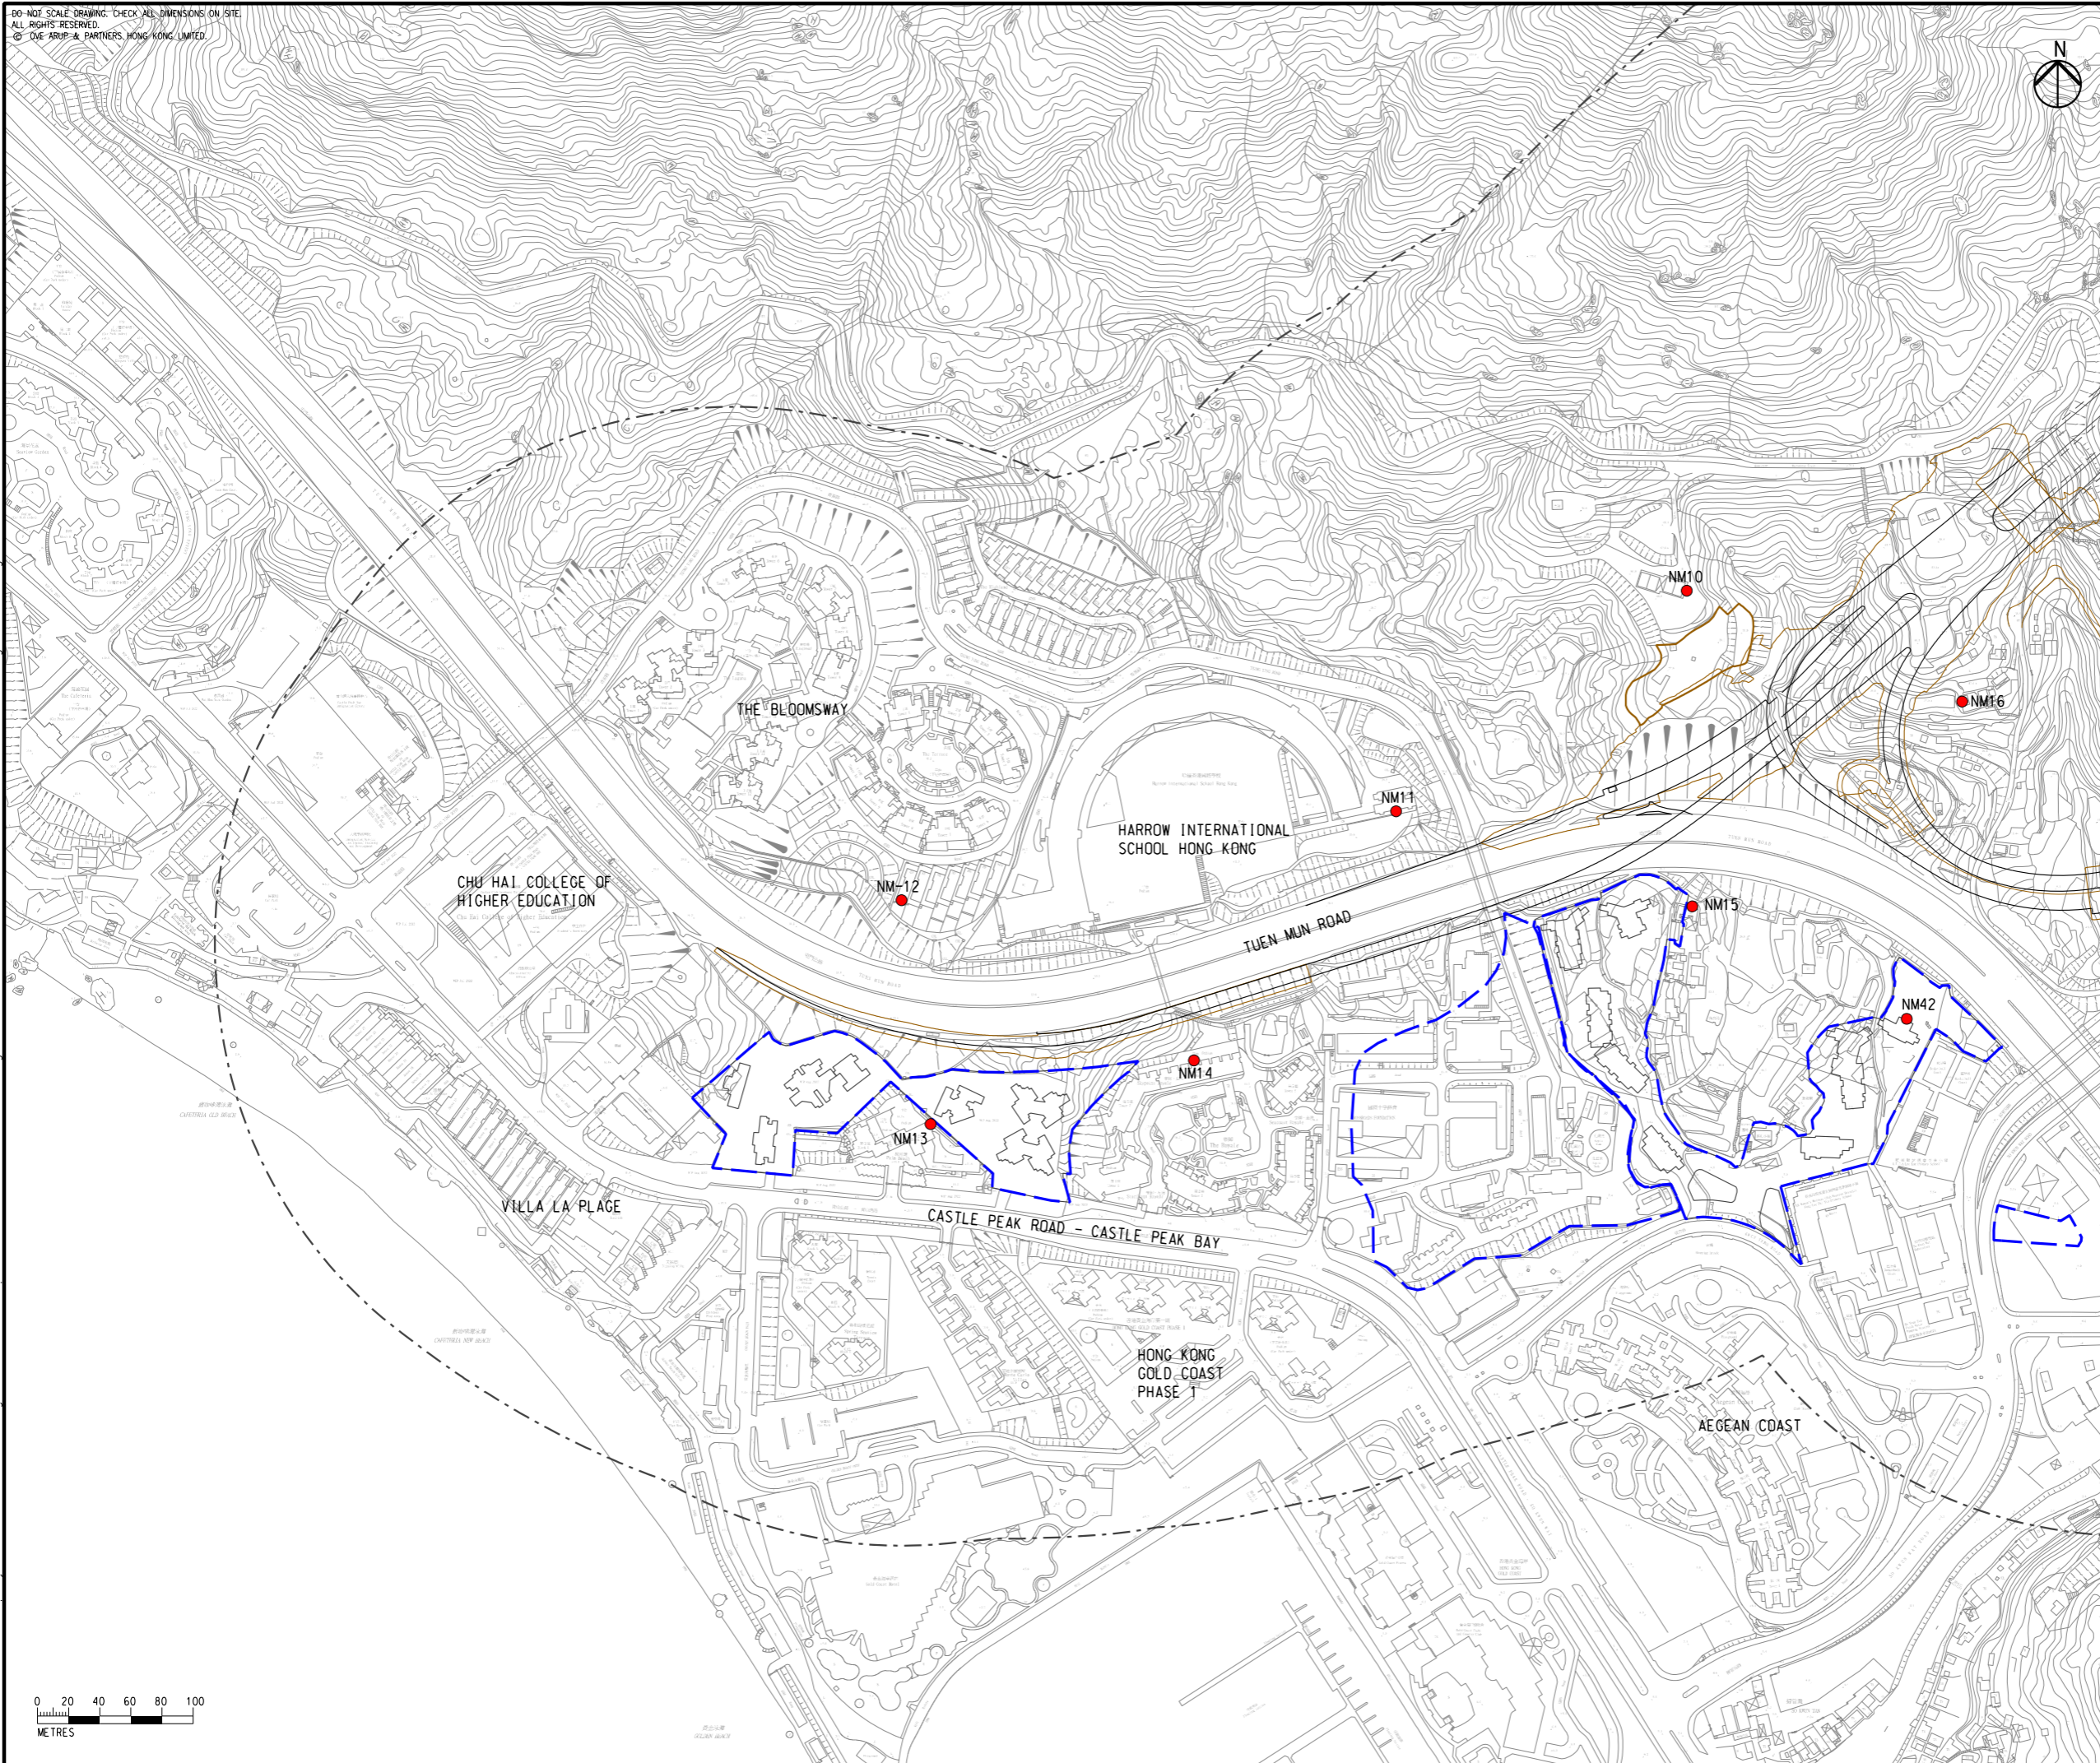

B	SECOND ISSUE	GL	08/23
A	FIRST ISSUE	GL	06/23
Rev	Description	By	Date

Consultant **ARUP**

Project Title
ROUTE 11
 (SECTION BETWEEN YUEN LONG AND NORTH LANTAU) - INVESTIGATION

Drawing title
LOCATIONS OF CONSTRUCTION NOISE MONITORING STATIONS


Drawing no. FIGURE 5.1c		Rev. B	
Drawn GL	Date 08/23	Checked TL	Approved FC
Scale 1:4000 @ A3		Status PRELIMINARY	

COPYRIGHT RESERVED

路政署
HIGHWAYS DEPARTMENT

8/31/2023

Printed by : toby lung
 Filename :


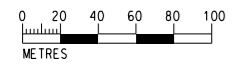


DO NOT SCALE DRAWING. CHECK ALL DIMENSIONS ON-SITE.
 ALL RIGHTS RESERVED.
 © 2023 ARUP & PARTNERS HONG KONG LIMITED.



- LEGEND**
- PROPOSED ELEVATED/ AT-GRADE ROAD (TENTATIVE ALIGNMENT)
 - PROPOSED TUNNEL (TENTATIVE ALIGNMENT)
 - PROJECT ELEMENT
 - 300m ASSESSMENT AREA FOR CONSTRUCTION NOISE
 - COMMITTED/PLANNED DEVELOPMENTS
 - CONSTRUCTION NOISE MONITORING STATION

I:Figure 5.1d - Locations of Construction Noise Monitoring Stations.dgn

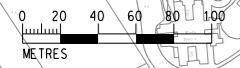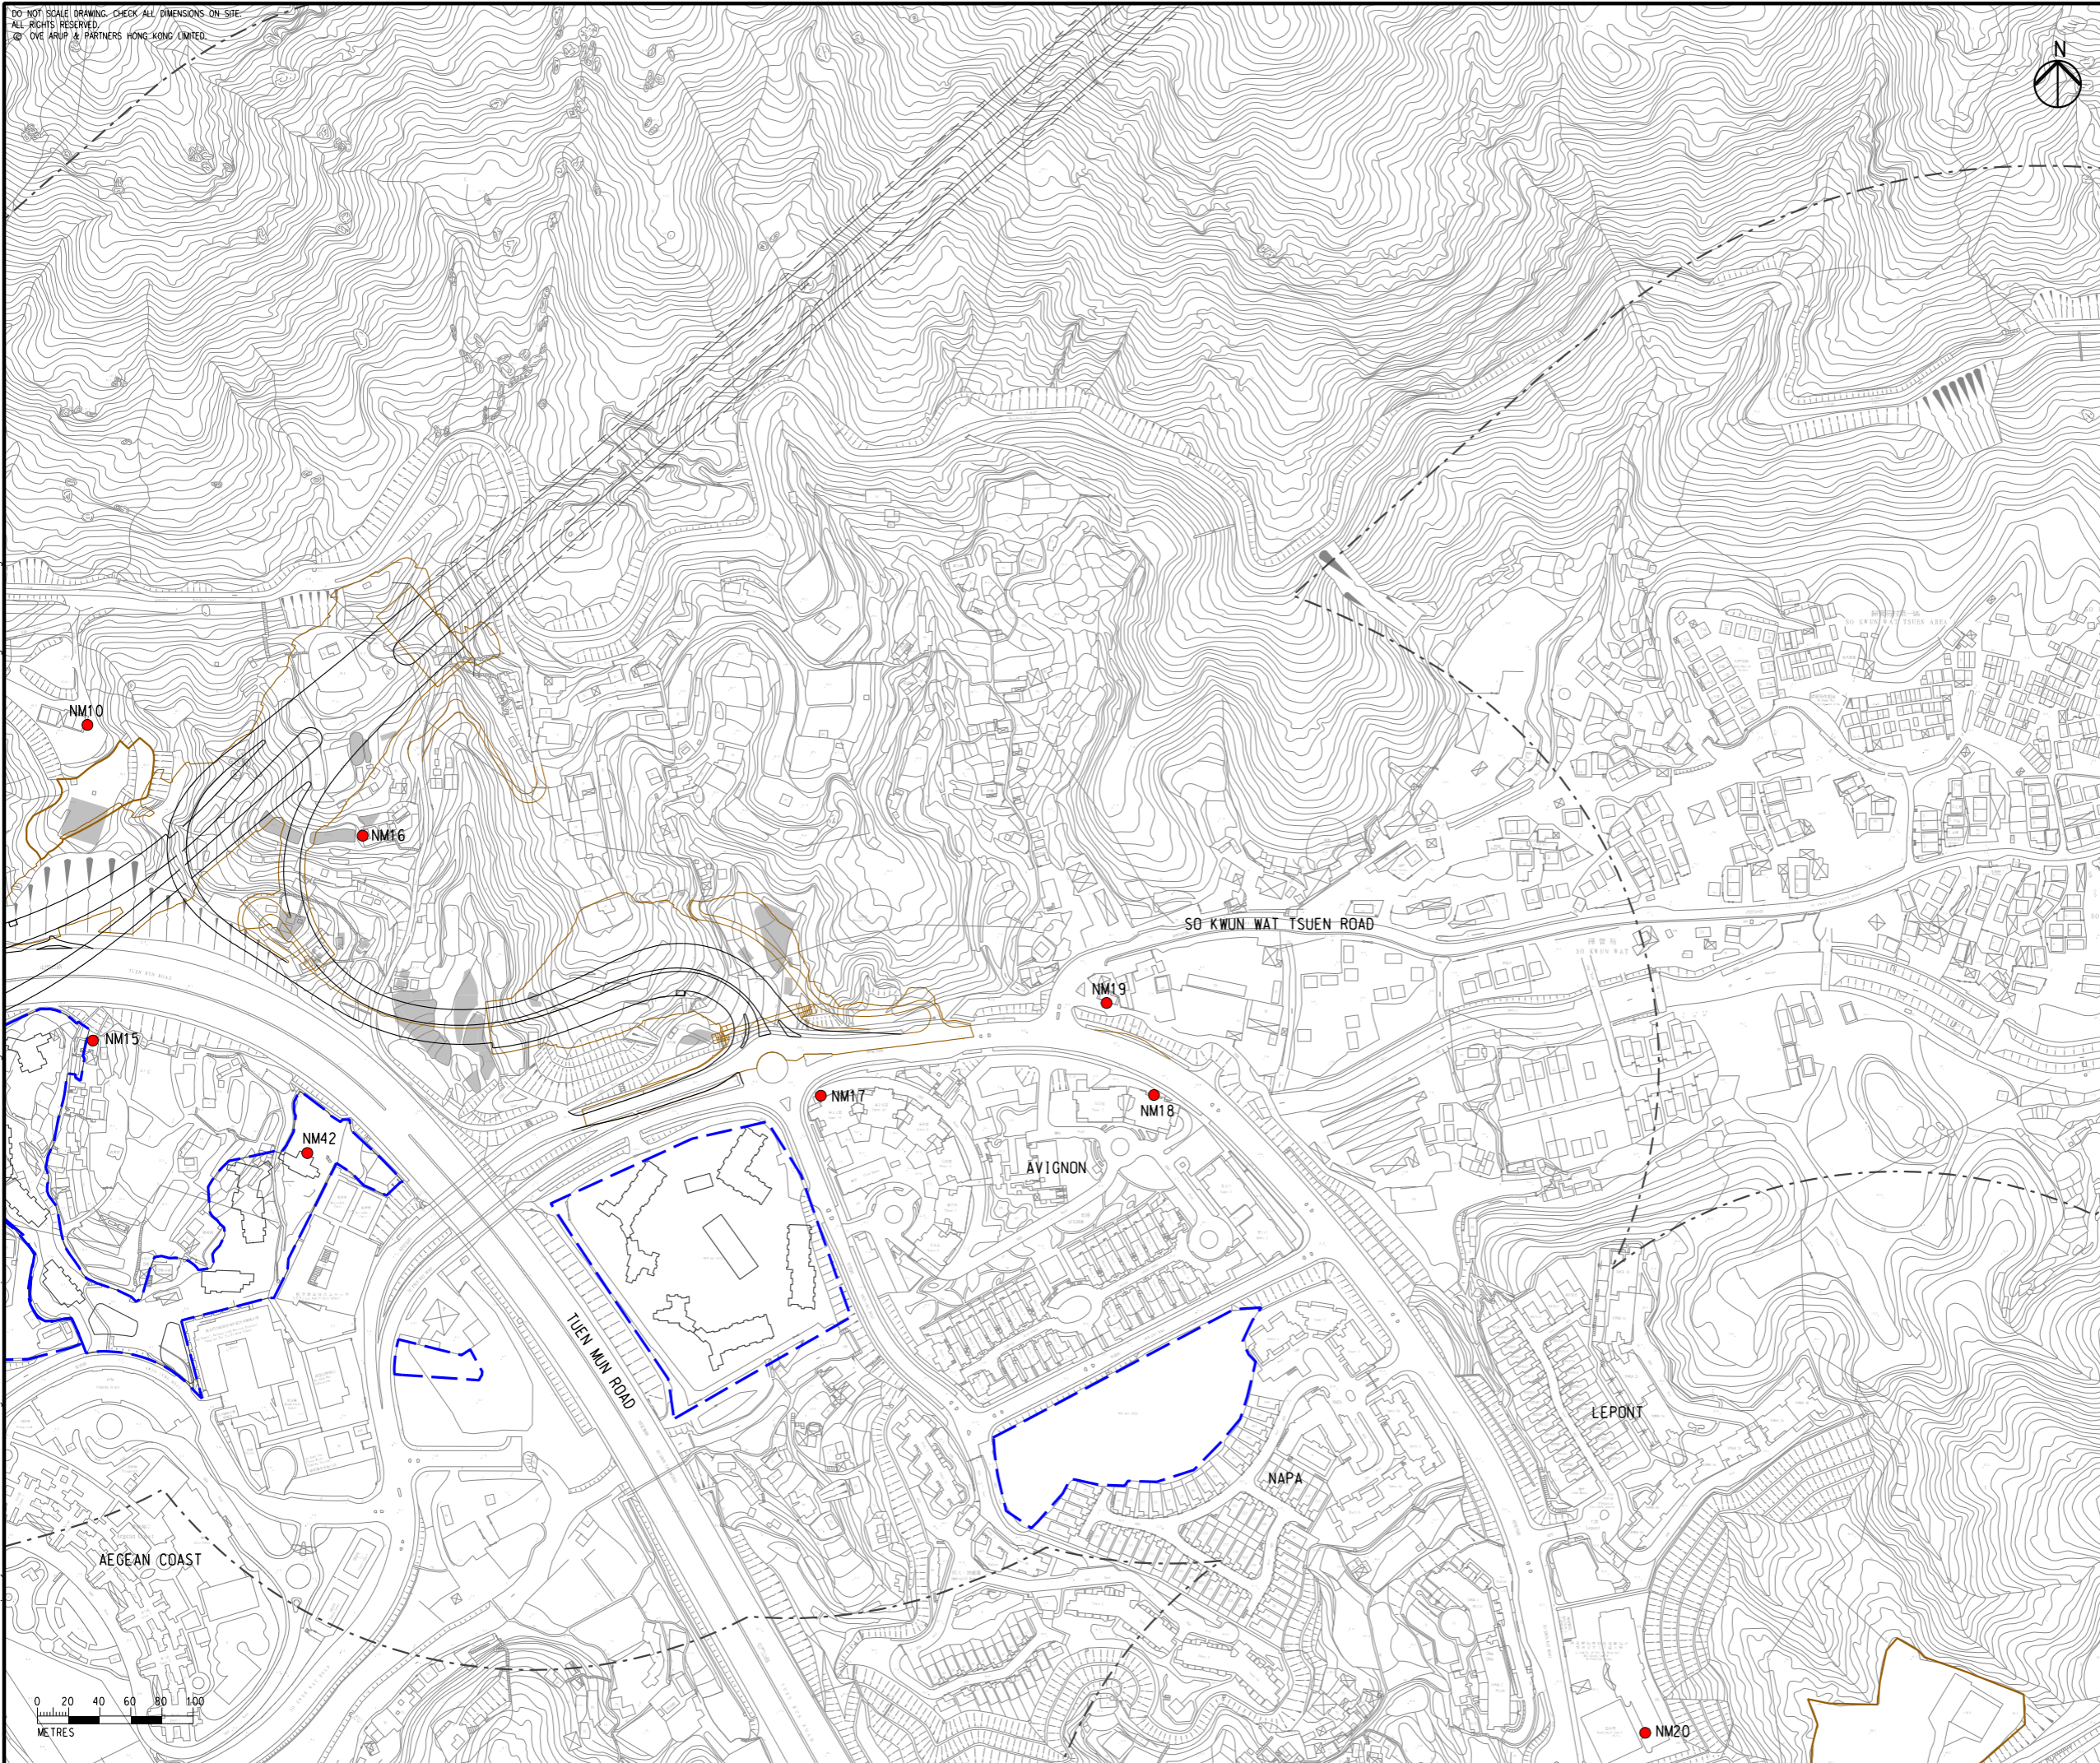

B	SECOND ISSUE	GL	08/23
A	FIRST ISSUE	GL	06/23
Rev	Description	By	Date

Consultant **ARUP**

Project Title
ROUTE 11
 (SECTION BETWEEN YUEN LONG AND NORTH LANTAU) - INVESTIGATION

Drawing title
LOCATIONS OF CONSTRUCTION NOISE MONITORING STATIONS

Drawing no. FIGURE 5.1d		Rev. B	
Drawn GL	Date 08/23	Checked TL	Approved FC
Scale 1:4000 @ A3		Status PRELIMINARY	




Printed by : toby lung
 Filename : 8/26/2023

DO NOT SCALE DRAWING. CHECK ALL DIMENSIONS ON SITE.
 ALL RIGHTS RESERVED.
 © ONE ARUP & PARTNERS HONG KONG LIMITED.



- LEGEND**
- PROPOSED ELEVATED/ AT-GRADE ROAD (TENTATIVE ALIGNMENT)
 - PROPOSED TUNNEL (TENTATIVE ALIGNMENT)
 - PROJECT ELEMENT
 - 300m ASSESSMENT AREA FOR CONSTRUCTION NOISE
 - COMMITTED/PLANNED DEVELOPMENTS
 - CONSTRUCTION NOISE MONITORING STATION

I\Figure 5.1e - Locations of Construction Noise Monitoring Stations.dgn

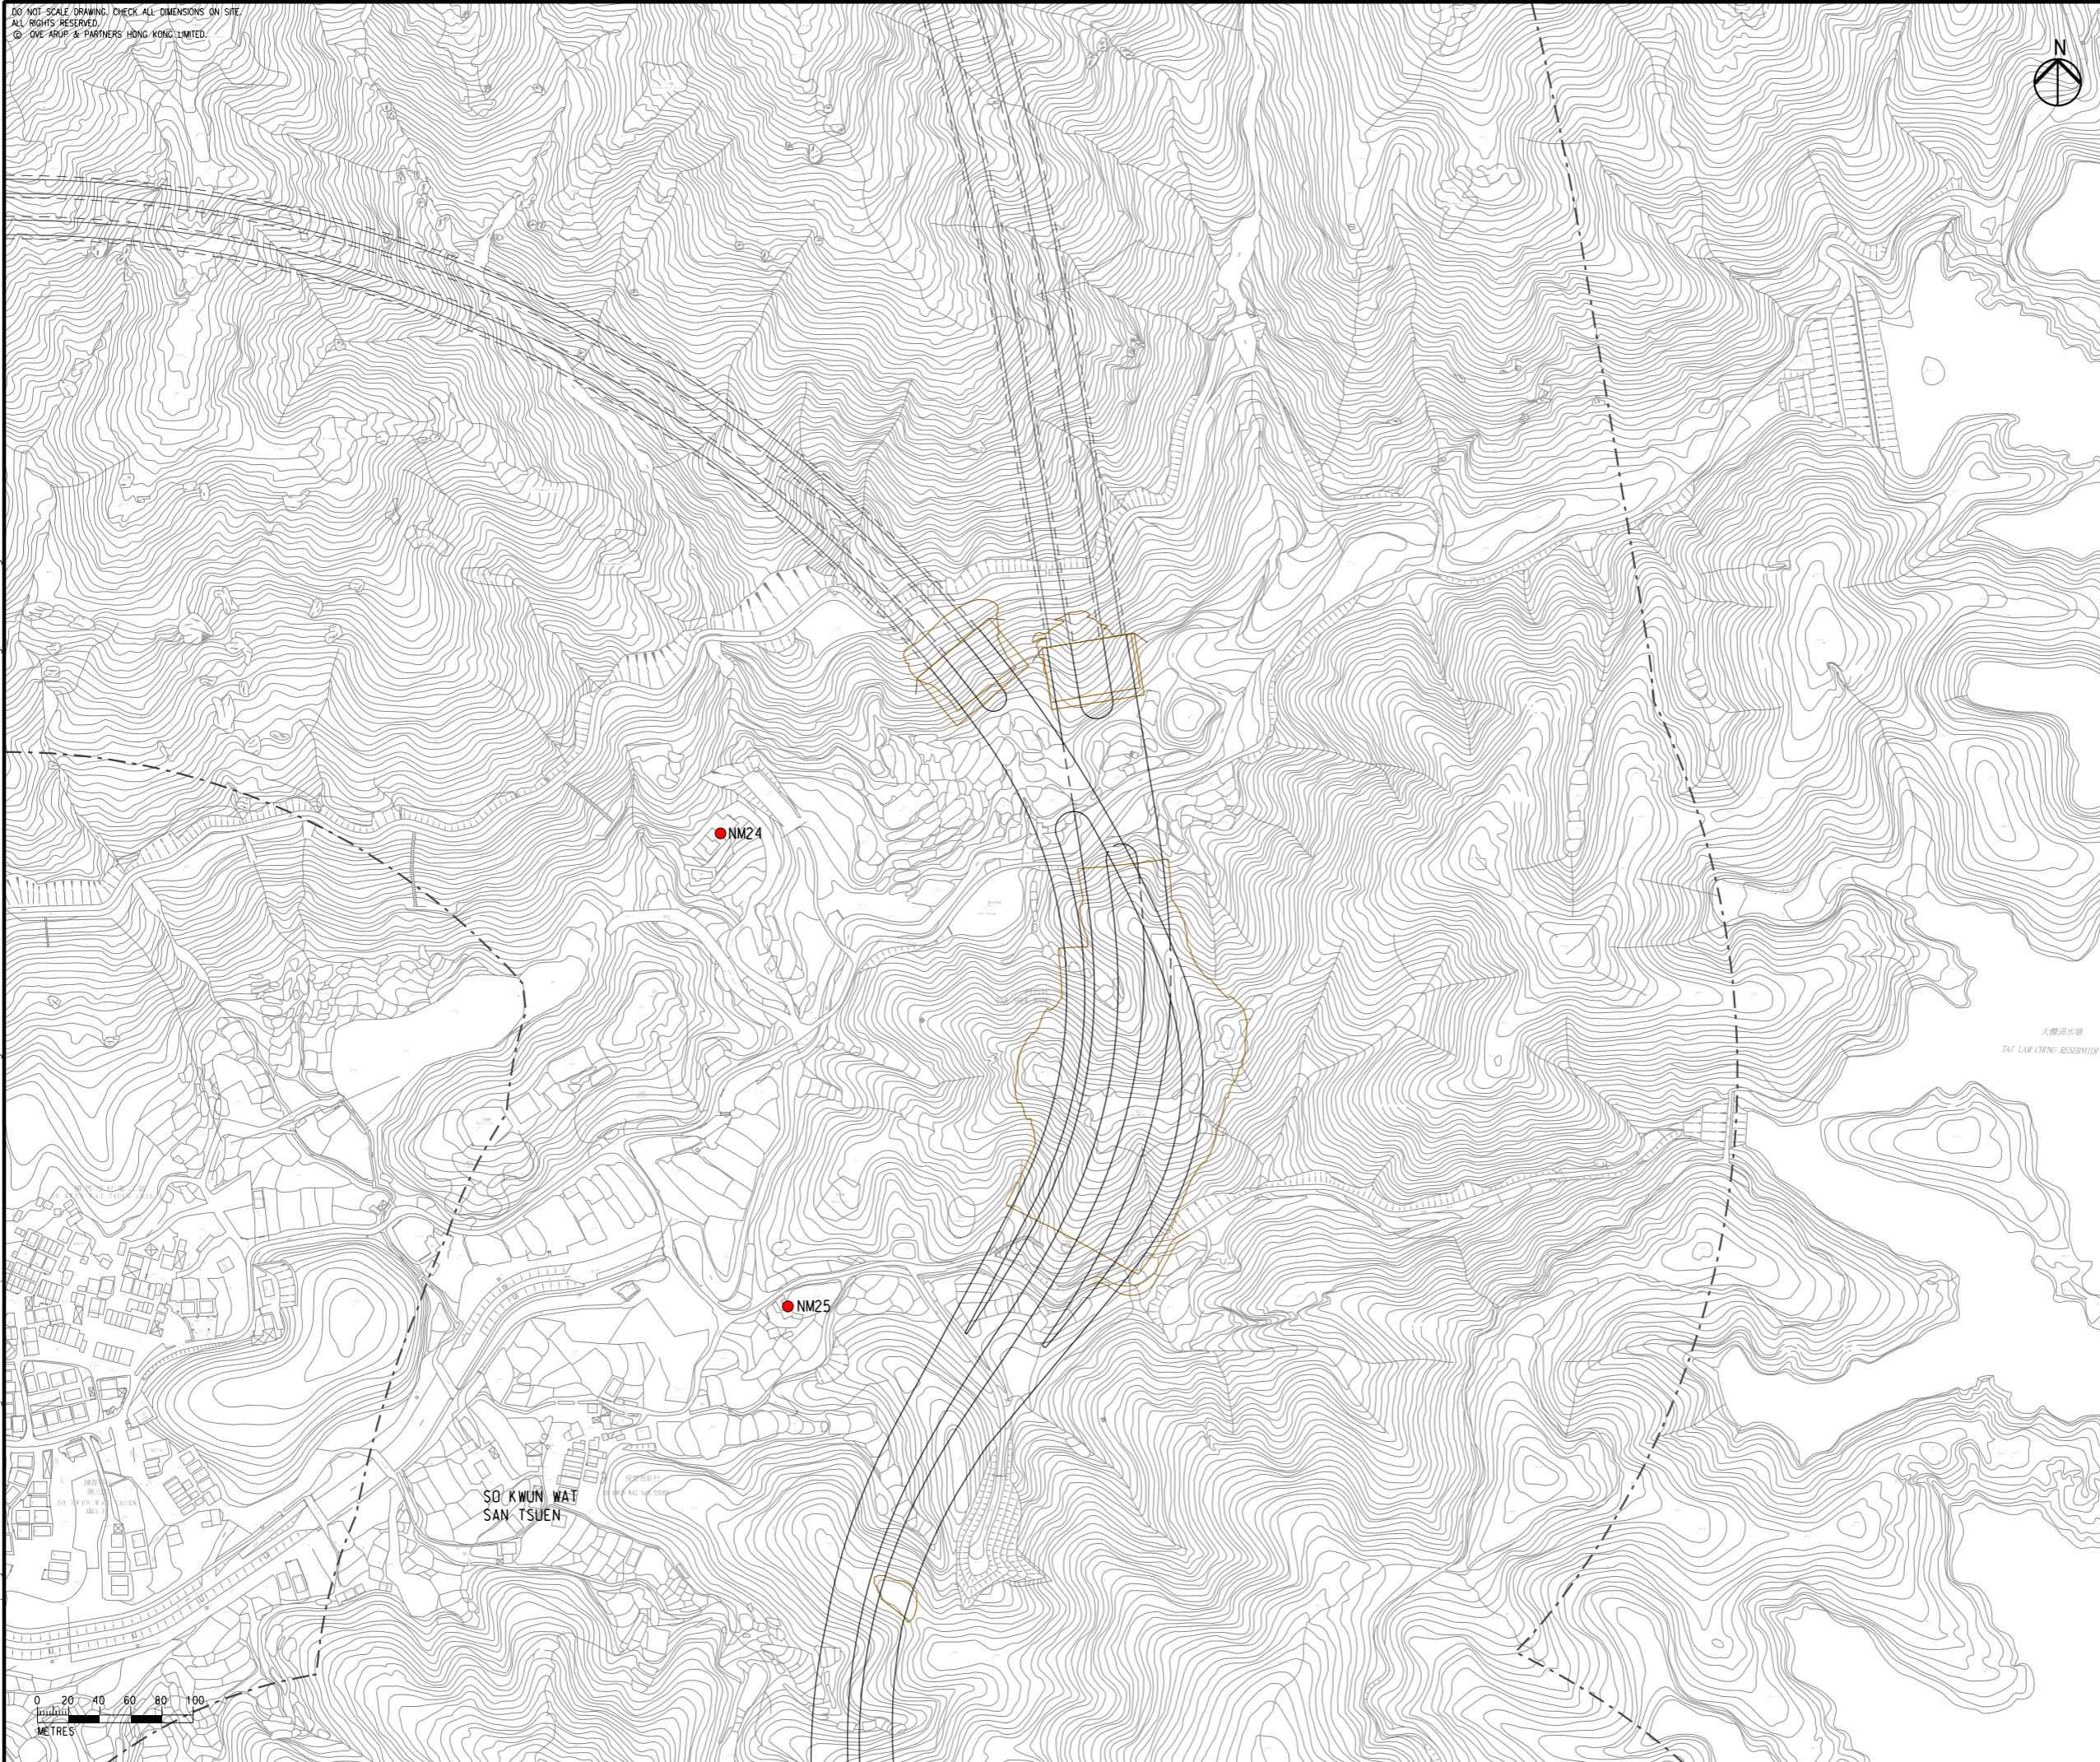

C	THIRD ISSUE	GL	09/23
B	SECOND ISSUE	GL	08/23
A	FIRST ISSUE	GL	06/23
Rev	Description	By	Date


Consultant
ARUP

Project Title
**ROUTE 11
 (SECTION BETWEEN YUEN LONG
 AND NORTH LANTAU) -
 INVESTIGATION**

Drawing title
**LOCATIONS OF CONSTRUCTION
 NOISE MONITORING STATIONS**

Drawing no. FIGURE 5.1e		Rev. C	
Drawn GL	Date 09/23	Checked TL	Approved FC
Scale 1:4000 @ A3		Status PRELIMINARY	

COPYRIGHT RESERVED

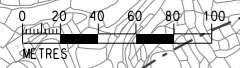


DO NOT SCALE DRAWING; CHECK ALL DIMENSIONS ON SITE.
 ALL RIGHTS RESERVED.
 © QVE ARUP & PARTNERS HONG KONG LIMITED.



- LEGEND**
- PROPOSED ELEVATED/ AT-GRADE ROAD (TENTATIVE ALIGNMENT)
 - PROPOSED TUNNEL (TENTATIVE ALIGNMENT)
 - PROJECT ELEMENT
 - 300m ASSESSMENT AREA FOR CONSTRUCTION NOISE
 - COMMITTED/PLANNED DEVELOPMENTS
 - CONSTRUCTION NOISE MONITORING STATION

I\Figure 5.1f - Locations of Construction Noise Monitoring Stations.dgn

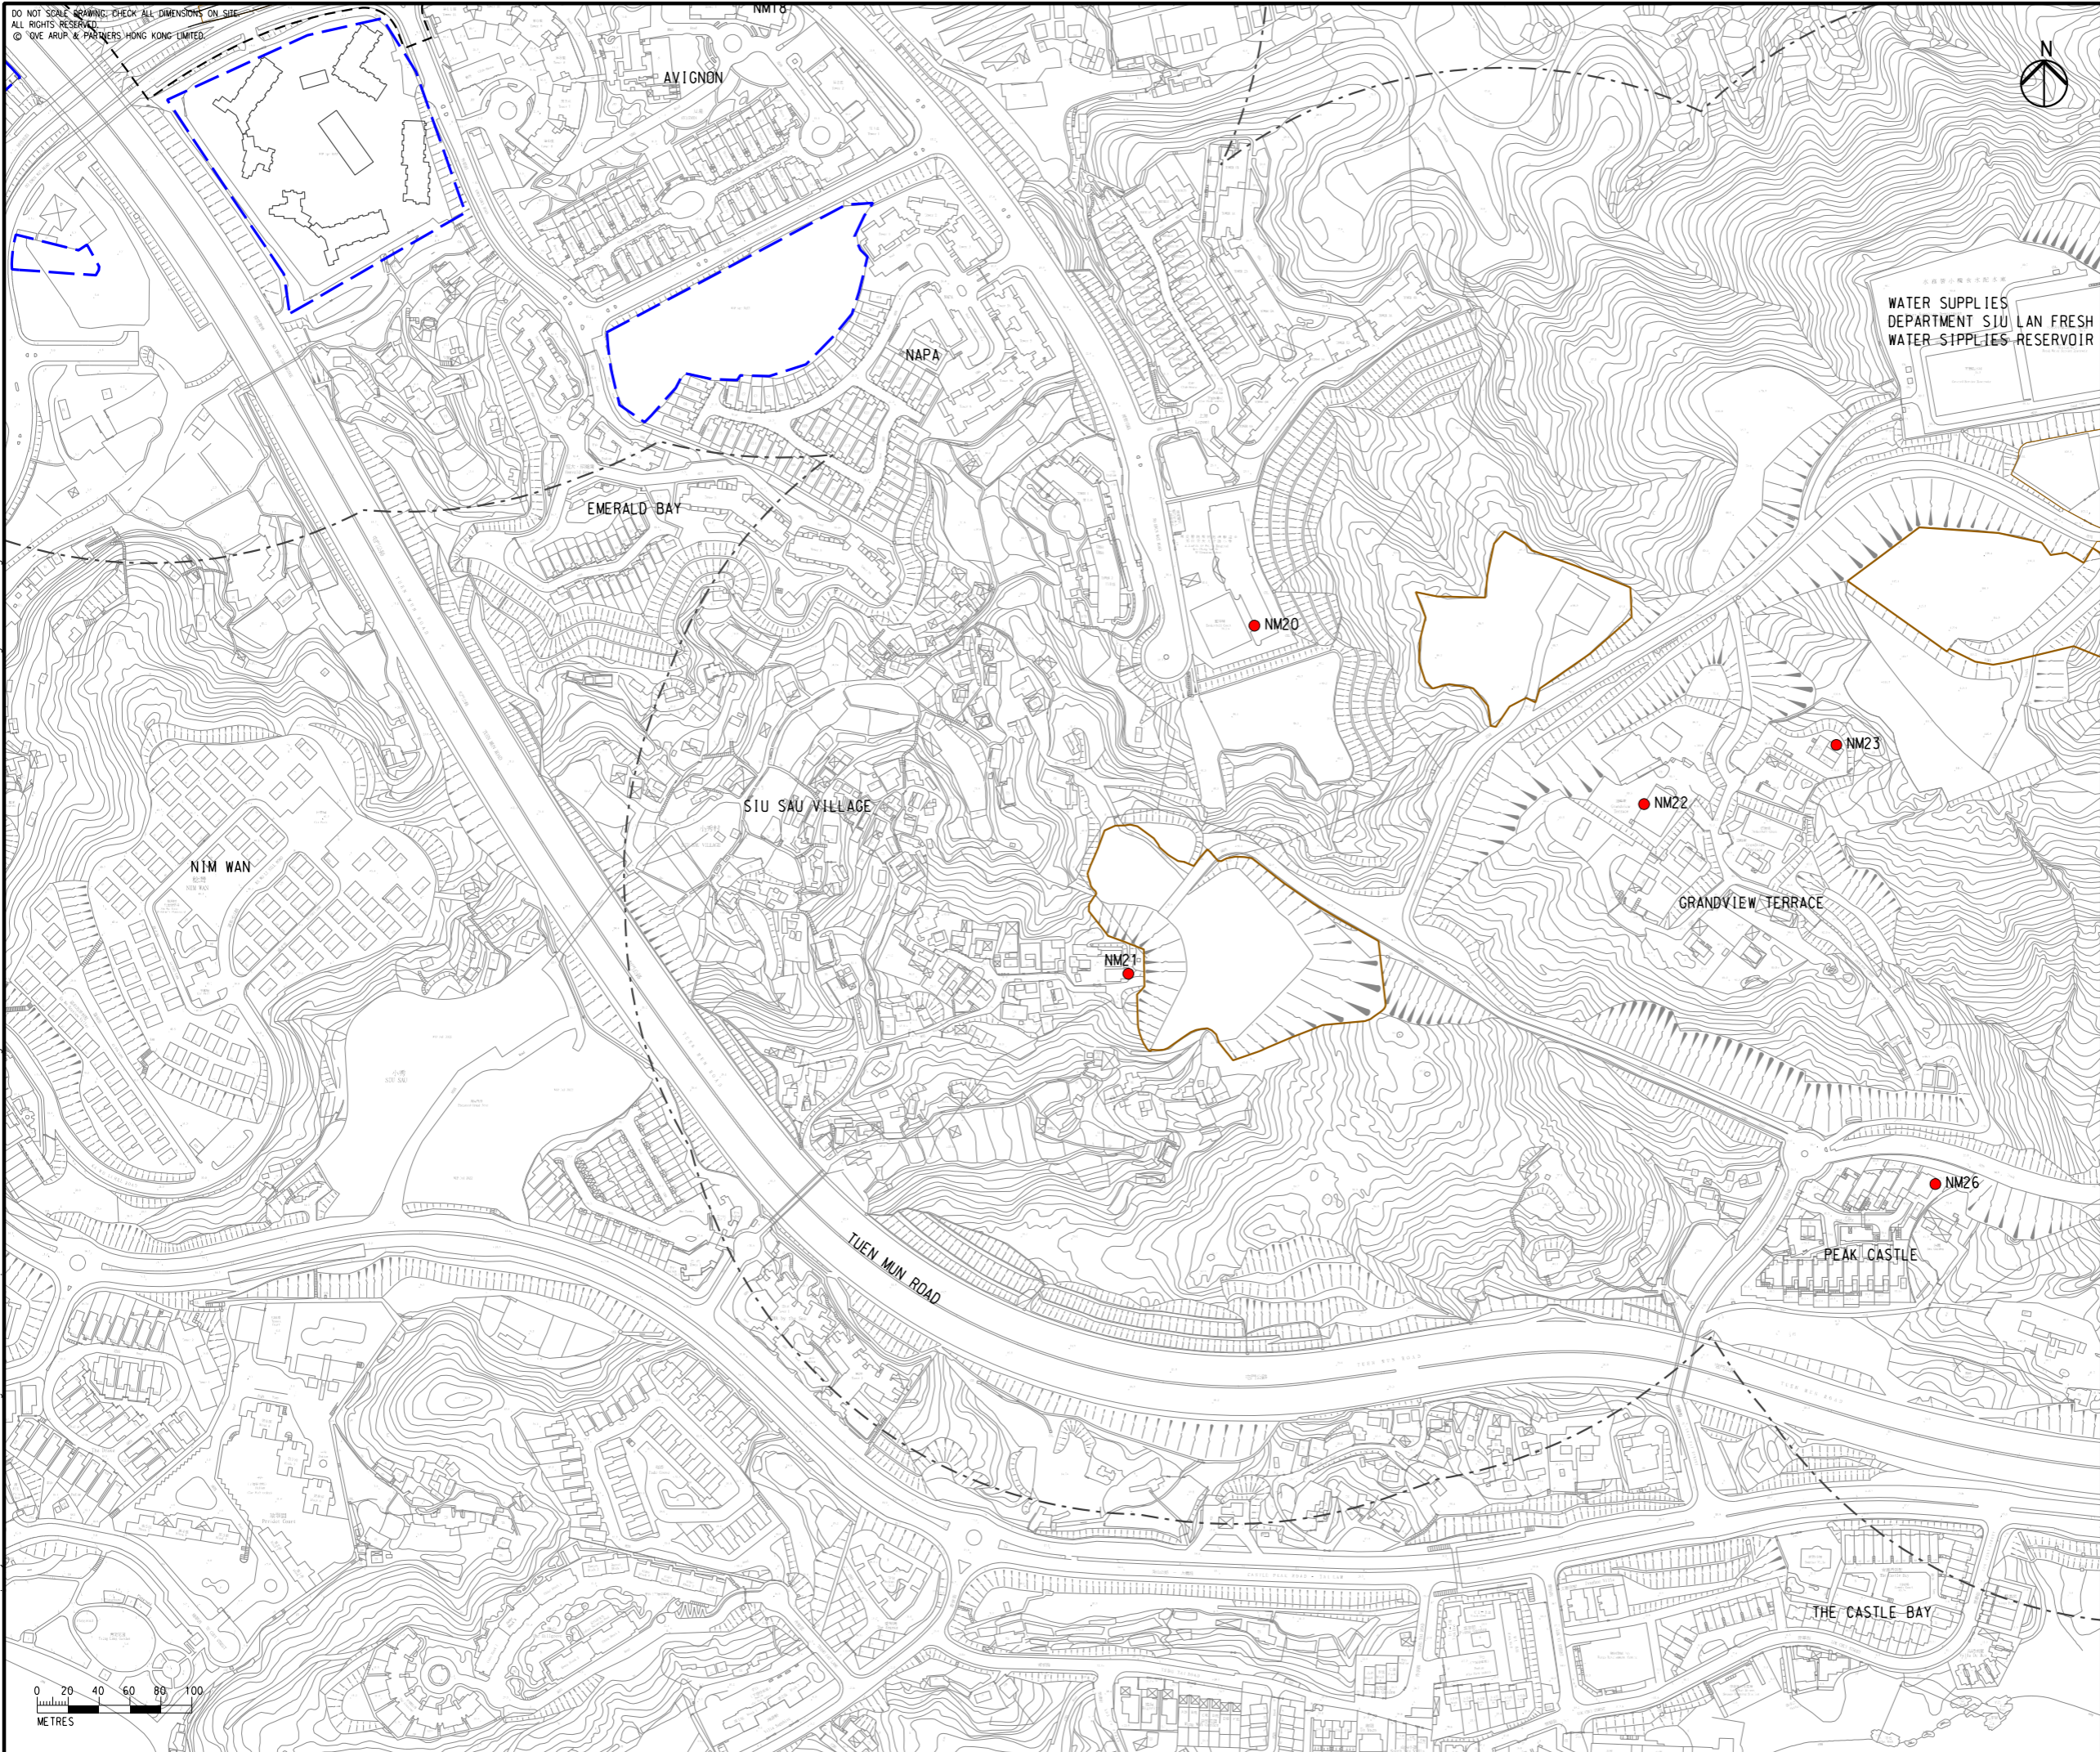


B	SECOND ISSUE	GL	08/23
A	FIRST ISSUE	GL	06/23
Rev	Description	By	Date

Consultant **ARUP**

Project Title
ROUTE 11
 (SECTION BETWEEN YUEN LONG AND NORTH LANTAU) - INVESTIGATION

Drawing title
LOCATIONS OF CONSTRUCTION NOISE MONITORING STATIONS

Drawing no. FIGURE 5.1f		Rev. B	
Drawn GL	Date 08/23	Checked TL	Approved FC
Scale 1:4000 @ A3		Status PRELIMINARY	

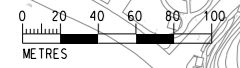


DO NOT SCALE DRAWING. CHECK ALL DIMENSIONS ON SITE.
 ALL RIGHTS RESERVED.
 © ONE ARUP & PARTNERS HONG KONG LIMITED.



- LEGEND**
- PROPOSED ELEVATED/ AT-GRADE ROAD (TENTATIVE ALIGNMENT)
 - PROPOSED TUNNEL (TENTATIVE ALIGNMENT)
 - PROJECT ELEMENT
 - 300m ASSESSMENT AREA FOR CONSTRUCTION NOISE
 - COMMITTED/PLANNED DEVELOPMENTS
 - CONSTRUCTION NOISE MONITORING STATION

I:\Figure 5.1g - Locations of Construction Noise Monitoring Stations.dgn

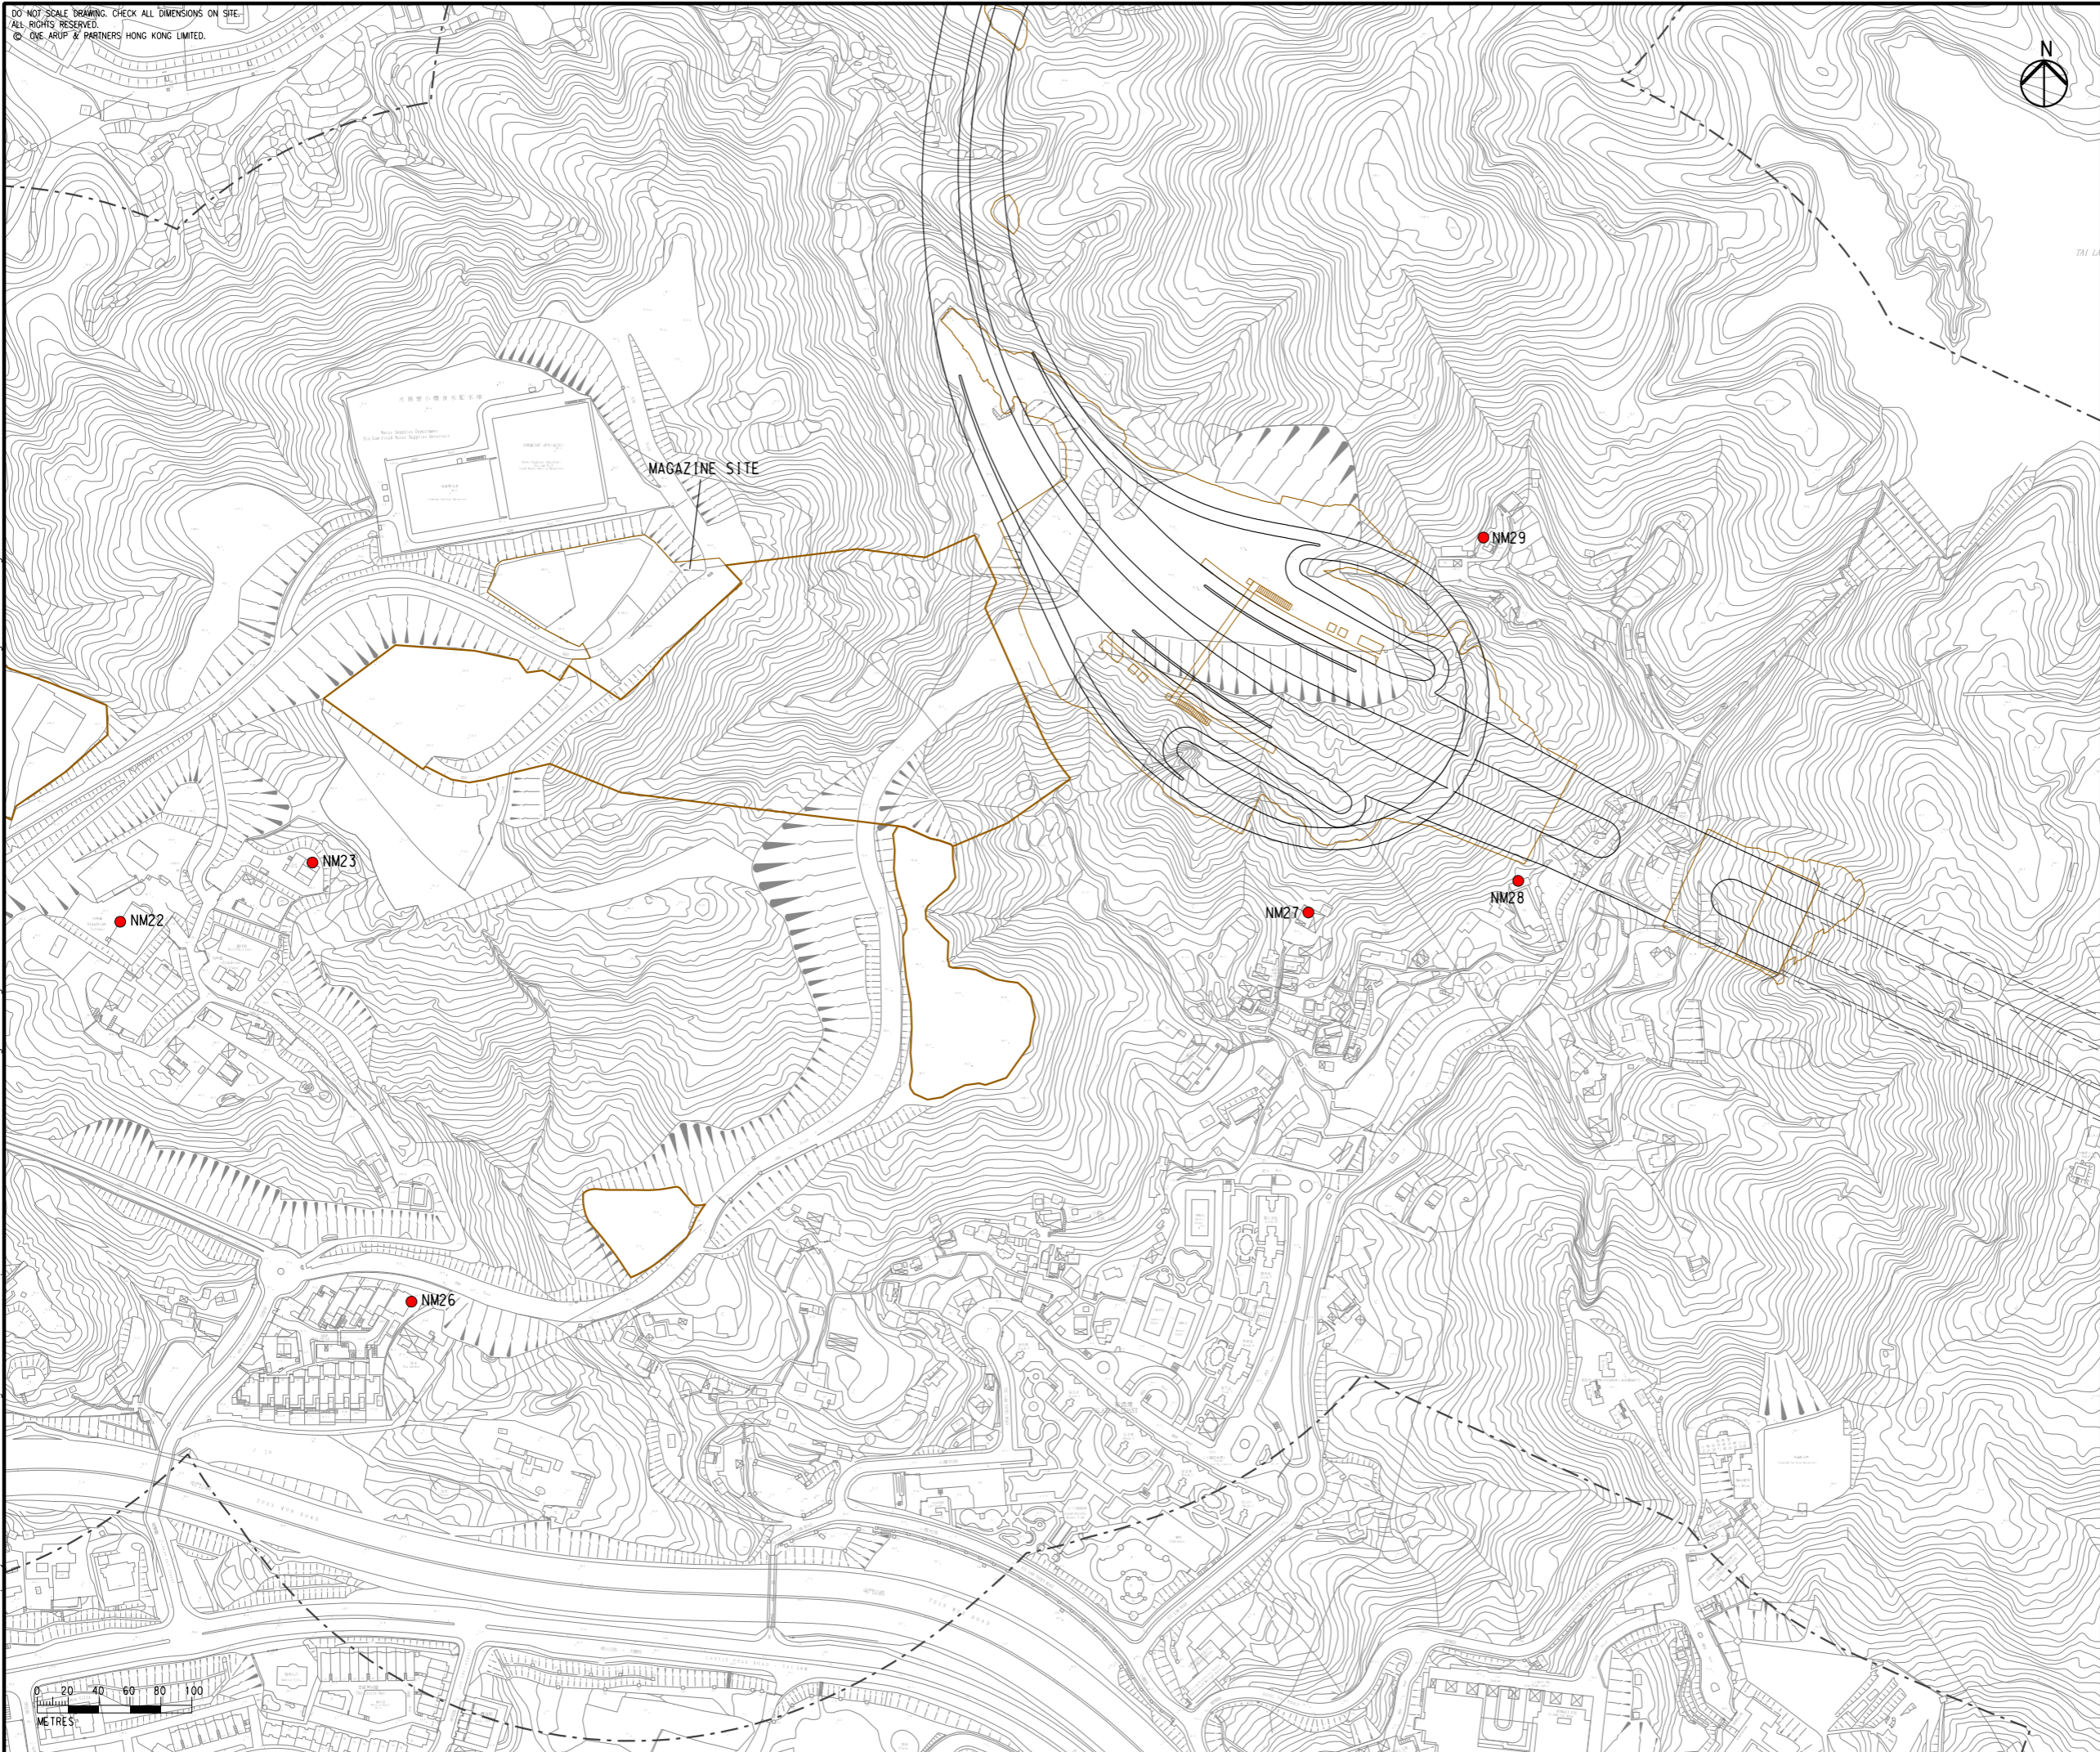

B	SECOND ISSUE	GL	08/23
A	FIRST ISSUE	GL	06/23
Rev	Description	By	Date

Consultant **ARUP**

Project Title
**ROUTE 11
 (SECTION BETWEEN YUEN LONG
 AND NORTH LANTAU) -
 INVESTIGATION**

Drawing title
**LOCATIONS OF CONSTRUCTION
 NOISE MONITORING STATIONS**







Drawing no. FIGURE 5.1g		Rev. B	
Drawn GL	Date 08/23	Checked TL	Approved FC
Scale 1:4000 @ A3		Status PRELIMINARY	




Printed by : toby lung
 Filename : 8/26/2023

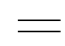DO NOT SCALE DRAWING. CHECK ALL DIMENSIONS ON SITE.
 ALL RIGHTS RESERVED.
 © OVE ARUP & PARTNERS HONG KONG LIMITED.

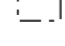

- LEGEND**
-  PROPOSED ELEVATED/ AT-GRADE ROAD (TENTATIVE ALIGNMENT)
 -  PROPOSED TUNNEL (TENTATIVE ALIGNMENT)
 -  PROJECT ELEMENT
 -  300m ASSESSMENT AREA FOR CONSTRUCTION NOISE
 -  COMMITTED/PLANNED DEVELOPMENTS
 -  CONSTRUCTION NOISE MONITORING STATION

I:\Figure 5.1h - Locations of Construction Noise Monitoring Stations.dgn

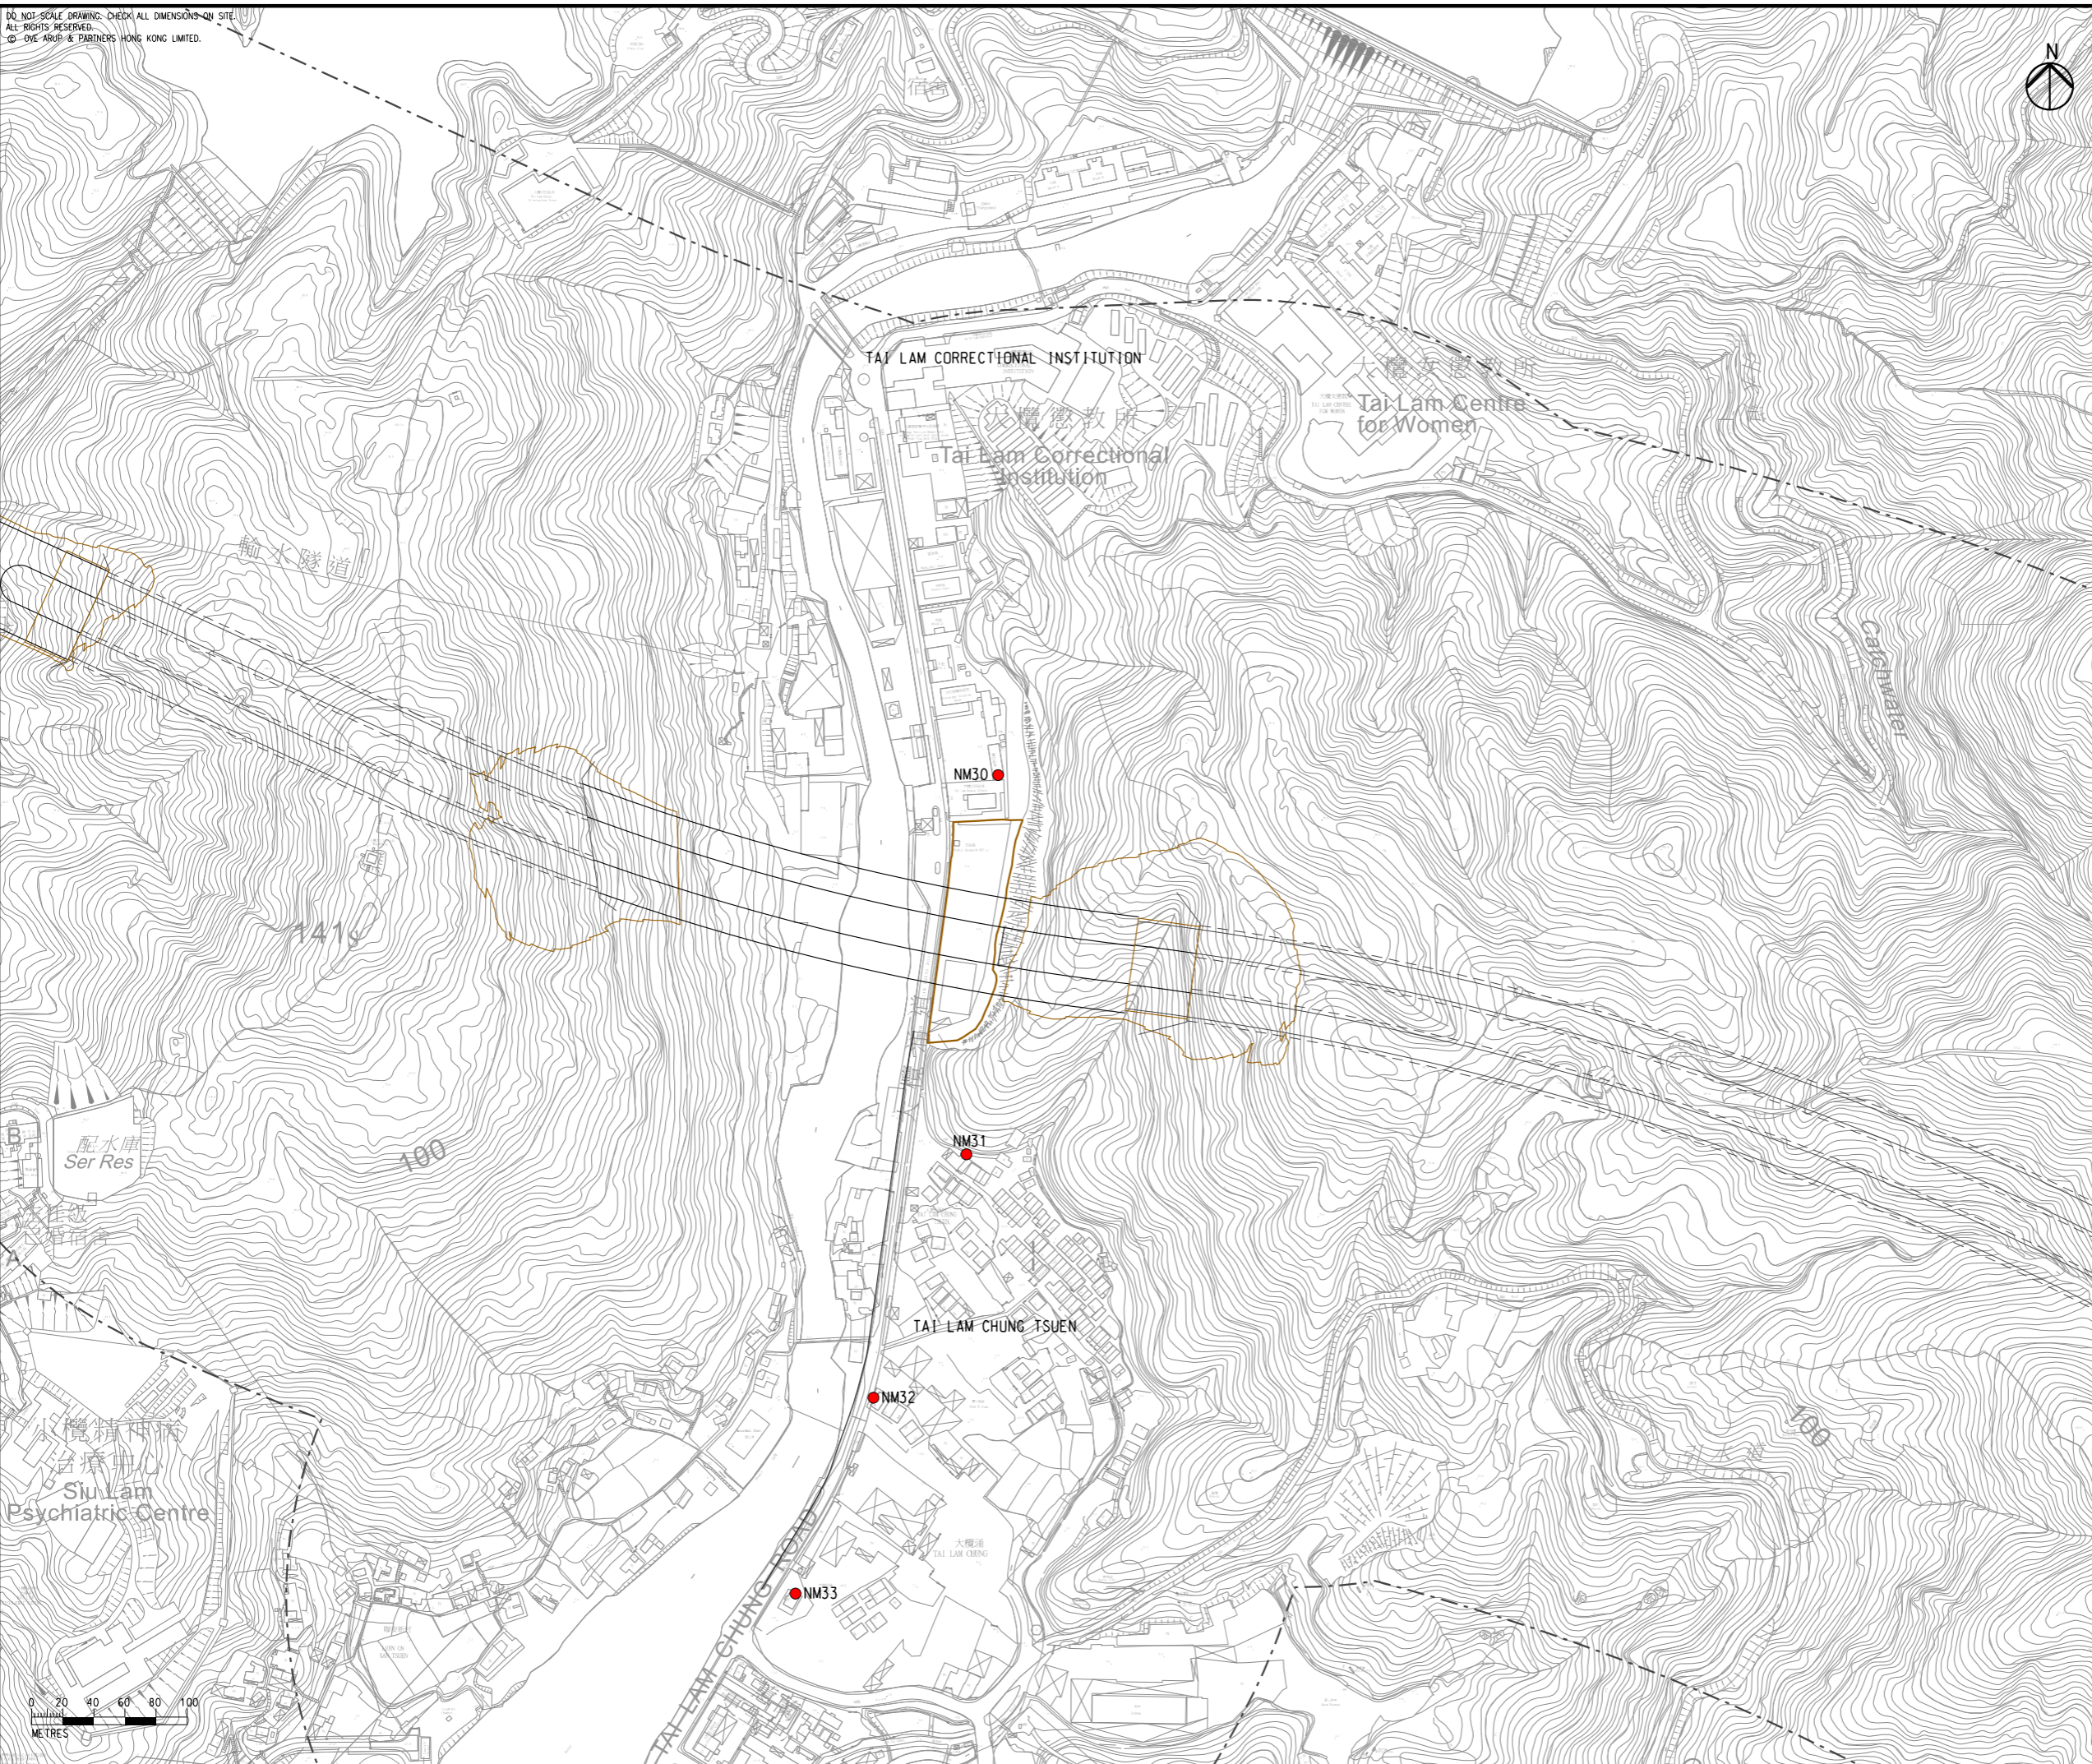

B	SECOND ISSUE	GL	08/23
A	FIRST ISSUE	GL	06/23
Rev	Description	By	Date

Consultant
ARUP

Project Title
**ROUTE 11
 (SECTION BETWEEN YUEN LONG
 AND NORTH LANTAU) -
 INVESTIGATION**

Drawing title
**LOCATIONS OF CONSTRUCTION
 NOISE MONITORING STATIONS**

Drawing no.		Rev.	
FIGURE 5.1h		B	
Drawn	Date	Checked	Approved
GL	08/23	TL	FC
Scale	1:4000 @ A3	Status	PRELIMINARY

COPYRIGHT RESERVED



**路政署
 HIGHWAYS
 DEPARTMENT**

Printed by : toby lung
 Filename :




DO NOT SCALE DRAWING. CHECK ALL DIMENSIONS ON SITE.
 ALL RIGHTS RESERVED.
 © OVE ARUP & PARTNERS HONG KONG LIMITED.



- LEGEND**
- PROPOSED ELEVATED/ AT-GRADE ROAD (TENTATIVE ALIGNMENT)
 - PROPOSED TUNNEL (TENTATIVE ALIGNMENT)
 - PROJECT ELEMENT
 - 300m ASSESSMENT AREA FOR CONSTRUCTION NOISE
 - COMMITTED/PLANNED DEVELOPMENTS
 - CONSTRUCTION NOISE MONITORING STATION

I:\Figure 5.1i - Locations of Construction Noise Monitoring Stations.dgn

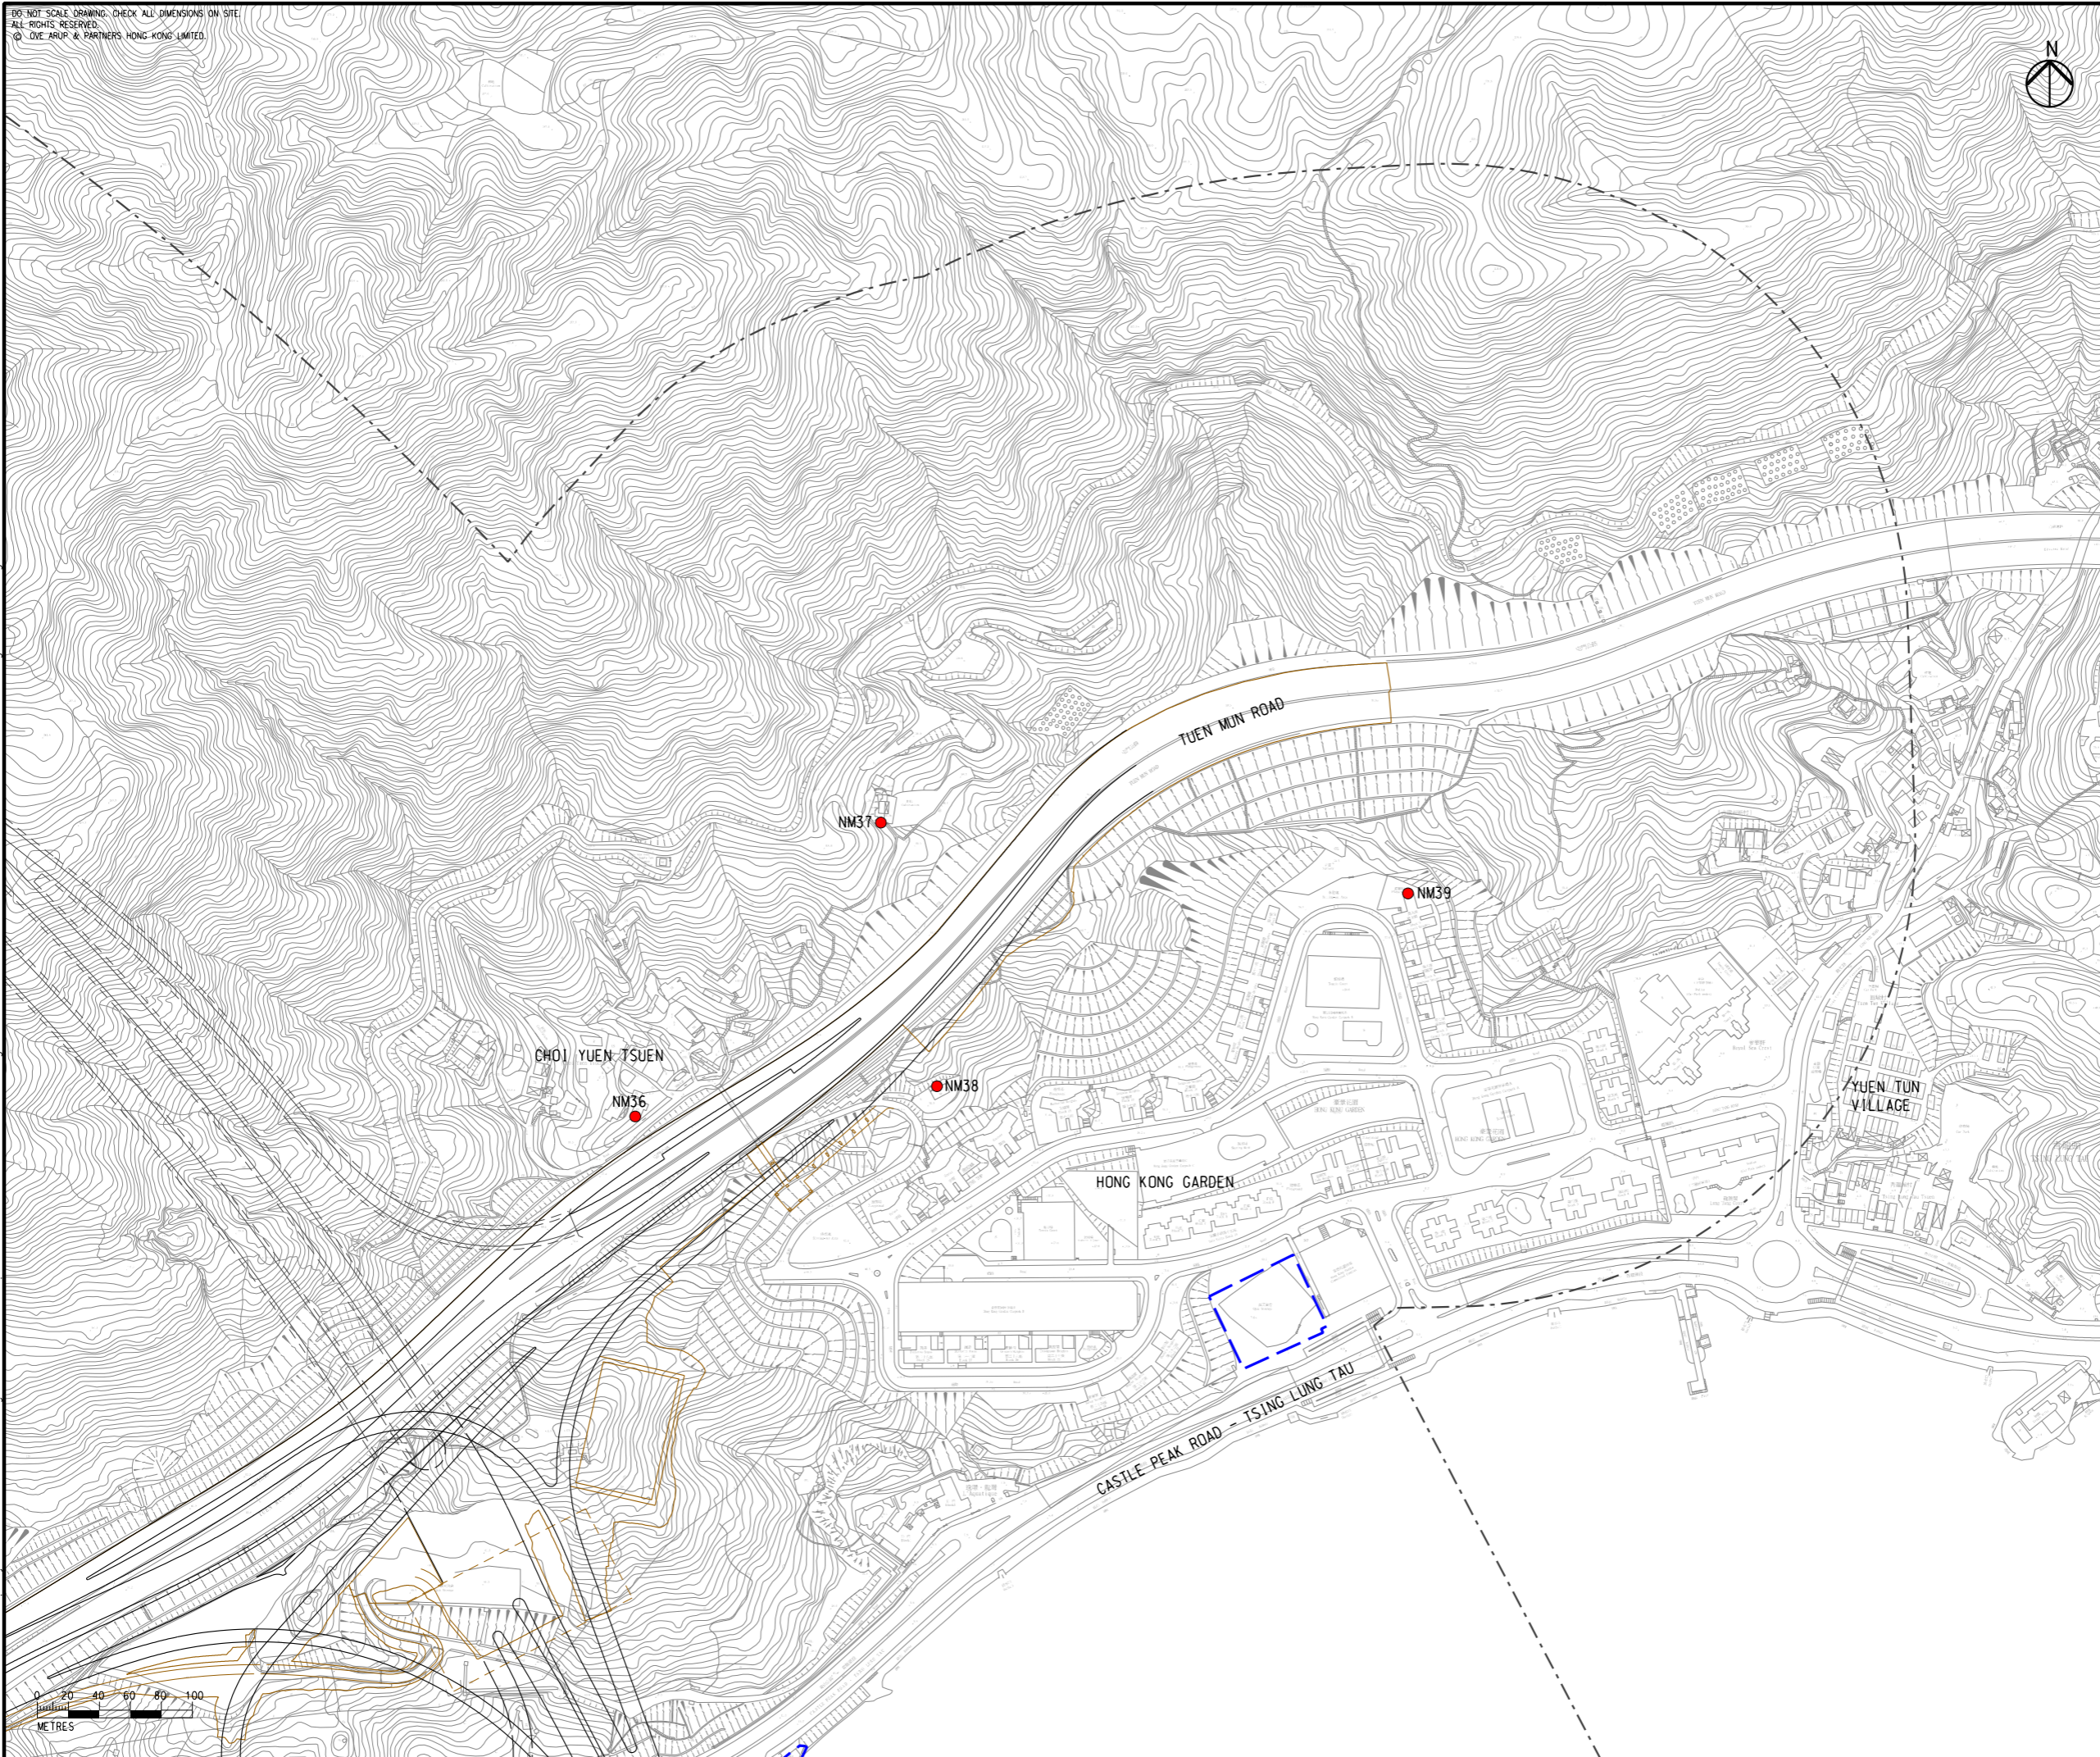

B	SECOND ISSUE	GL	08/23
A	FIRST ISSUE	GL	06/23
Rev	Description	By	Date

Consultant
ARUP

Project Title
**ROUTE 11
 (SECTION BETWEEN YUEN LONG
 AND NORTH LANTAU) -
 INVESTIGATION**

Drawing title
**LOCATIONS OF CONSTRUCTION
 NOISE MONITORING STATIONS**

Drawing no. FIGURE 5.1i		Rev. B	
Drawn GL	Date 08/23	Checked TL	Approved FC
Scale 1:4000 @ A3		Status PRELIMINARY	




8/26/2023

Printed by : toby lung
 Filename :

DO NOT SCALE DRAWING. CHECK ALL DIMENSIONS ON SITE.
 ALL RIGHTS RESERVED.
 © 2023 ARUP & PARTNERS HONG KONG LIMITED.

I:\Figure 5.1j - Locations of Construction Noise Monitoring Stations.dgn

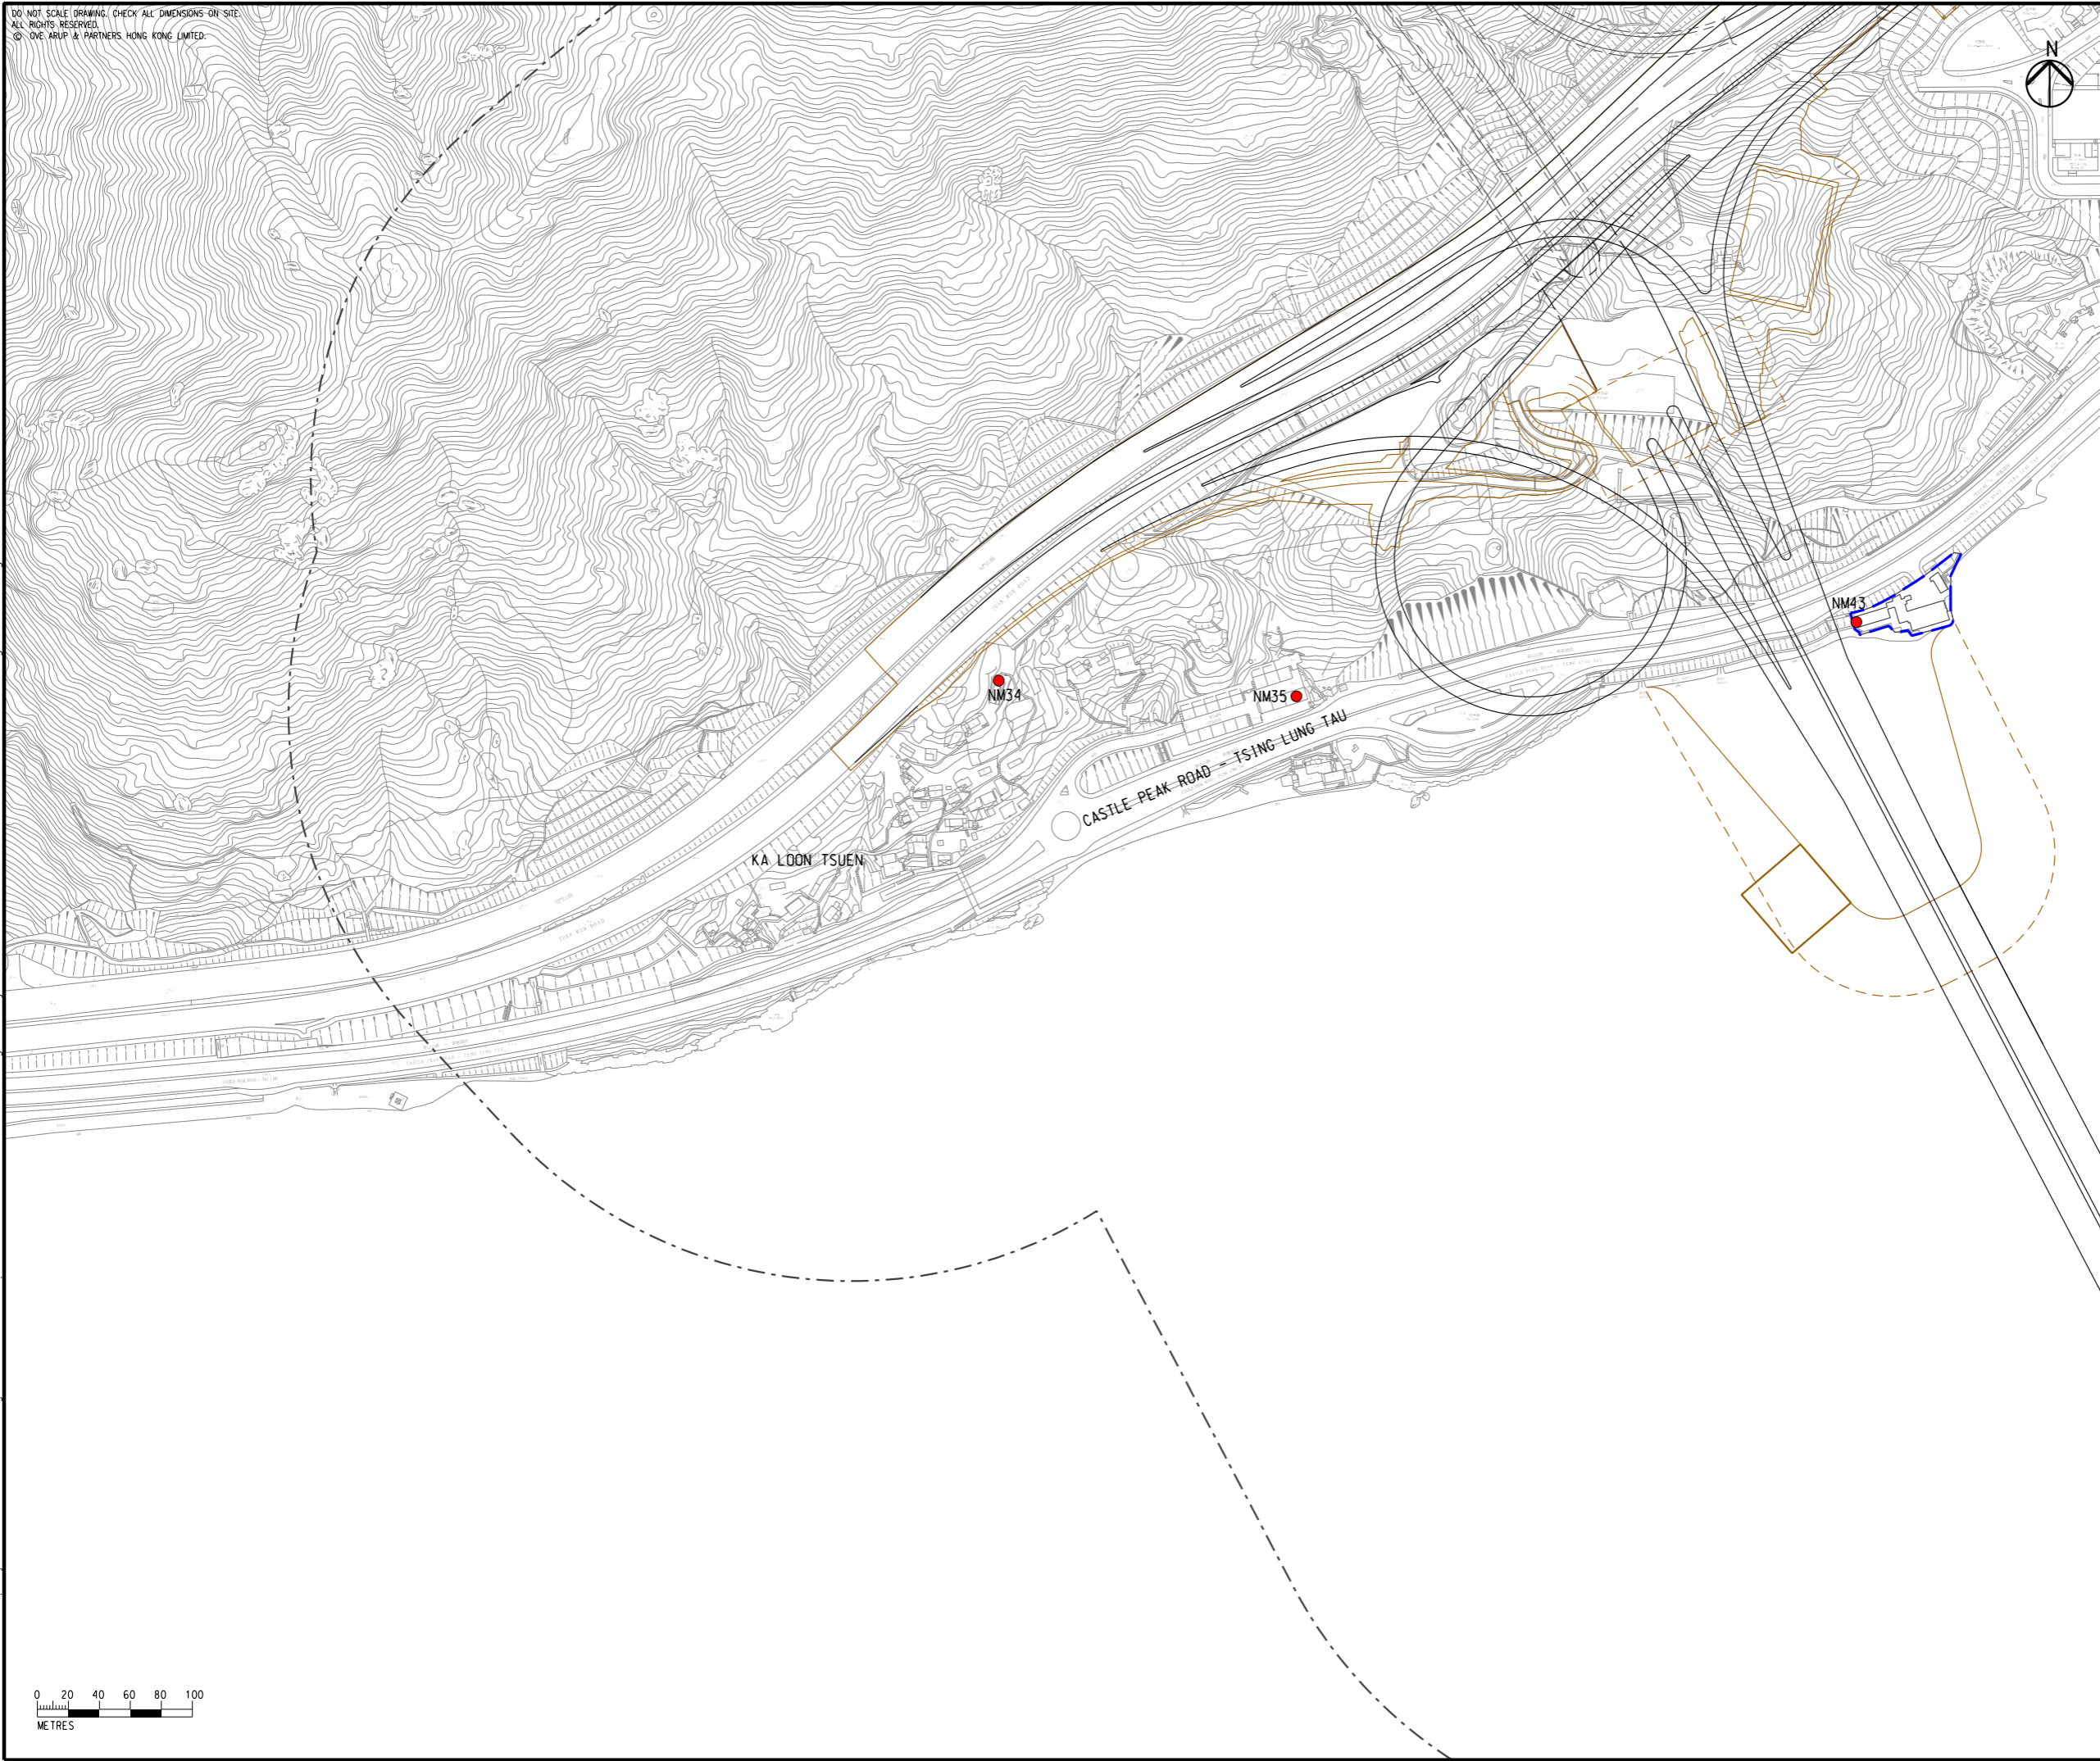

- LEGEND**
- PROPOSED ELEVATED/ AT-GRADE ROAD (TENTATIVE ALIGNMENT)
 - PROPOSED TUNNEL (TENTATIVE ALIGNMENT)
 - PROJECT ELEMENT
 - 300m ASSESSMENT AREA FOR CONSTRUCTION NOISE
 - COMMITTED/PLANNED DEVELOPMENTS
 - CONSTRUCTION NOISE MONITORING STATION

Rev	Description	By	Date
C	THIRD ISSUE	GL	09/23
B	SECOND ISSUE	GL	08/23
A	FIRST ISSUE	GL	06/23

Consultant
ARUP

Project Title
**ROUTE 11
 (SECTION BETWEEN YUEN LONG
 AND NORTH LANTAU) -
 INVESTIGATION**

Drawing title
**LOCATIONS OF CONSTRUCTION
 NOISE MONITORING STATIONS**

Drawing no. FIGURE 5.1j		Rev. C	
Drawn GL	Date 09/23	Checked TL	Approved FC
Scale 1:4000 @ A3		Status PRELIMINARY	

COPYRIGHT RESERVED



**路政署
 HIGHWAYS
 DEPARTMENT**

9/1/2023

Printed by : toby.lung
 Filename :

