


Printed by: 13/7/2023  
 Filename: T:\GIS\CONTRACT\0647361\mxd\EIA\_final\0647361\_500m\_Assessment\_Area.mxd

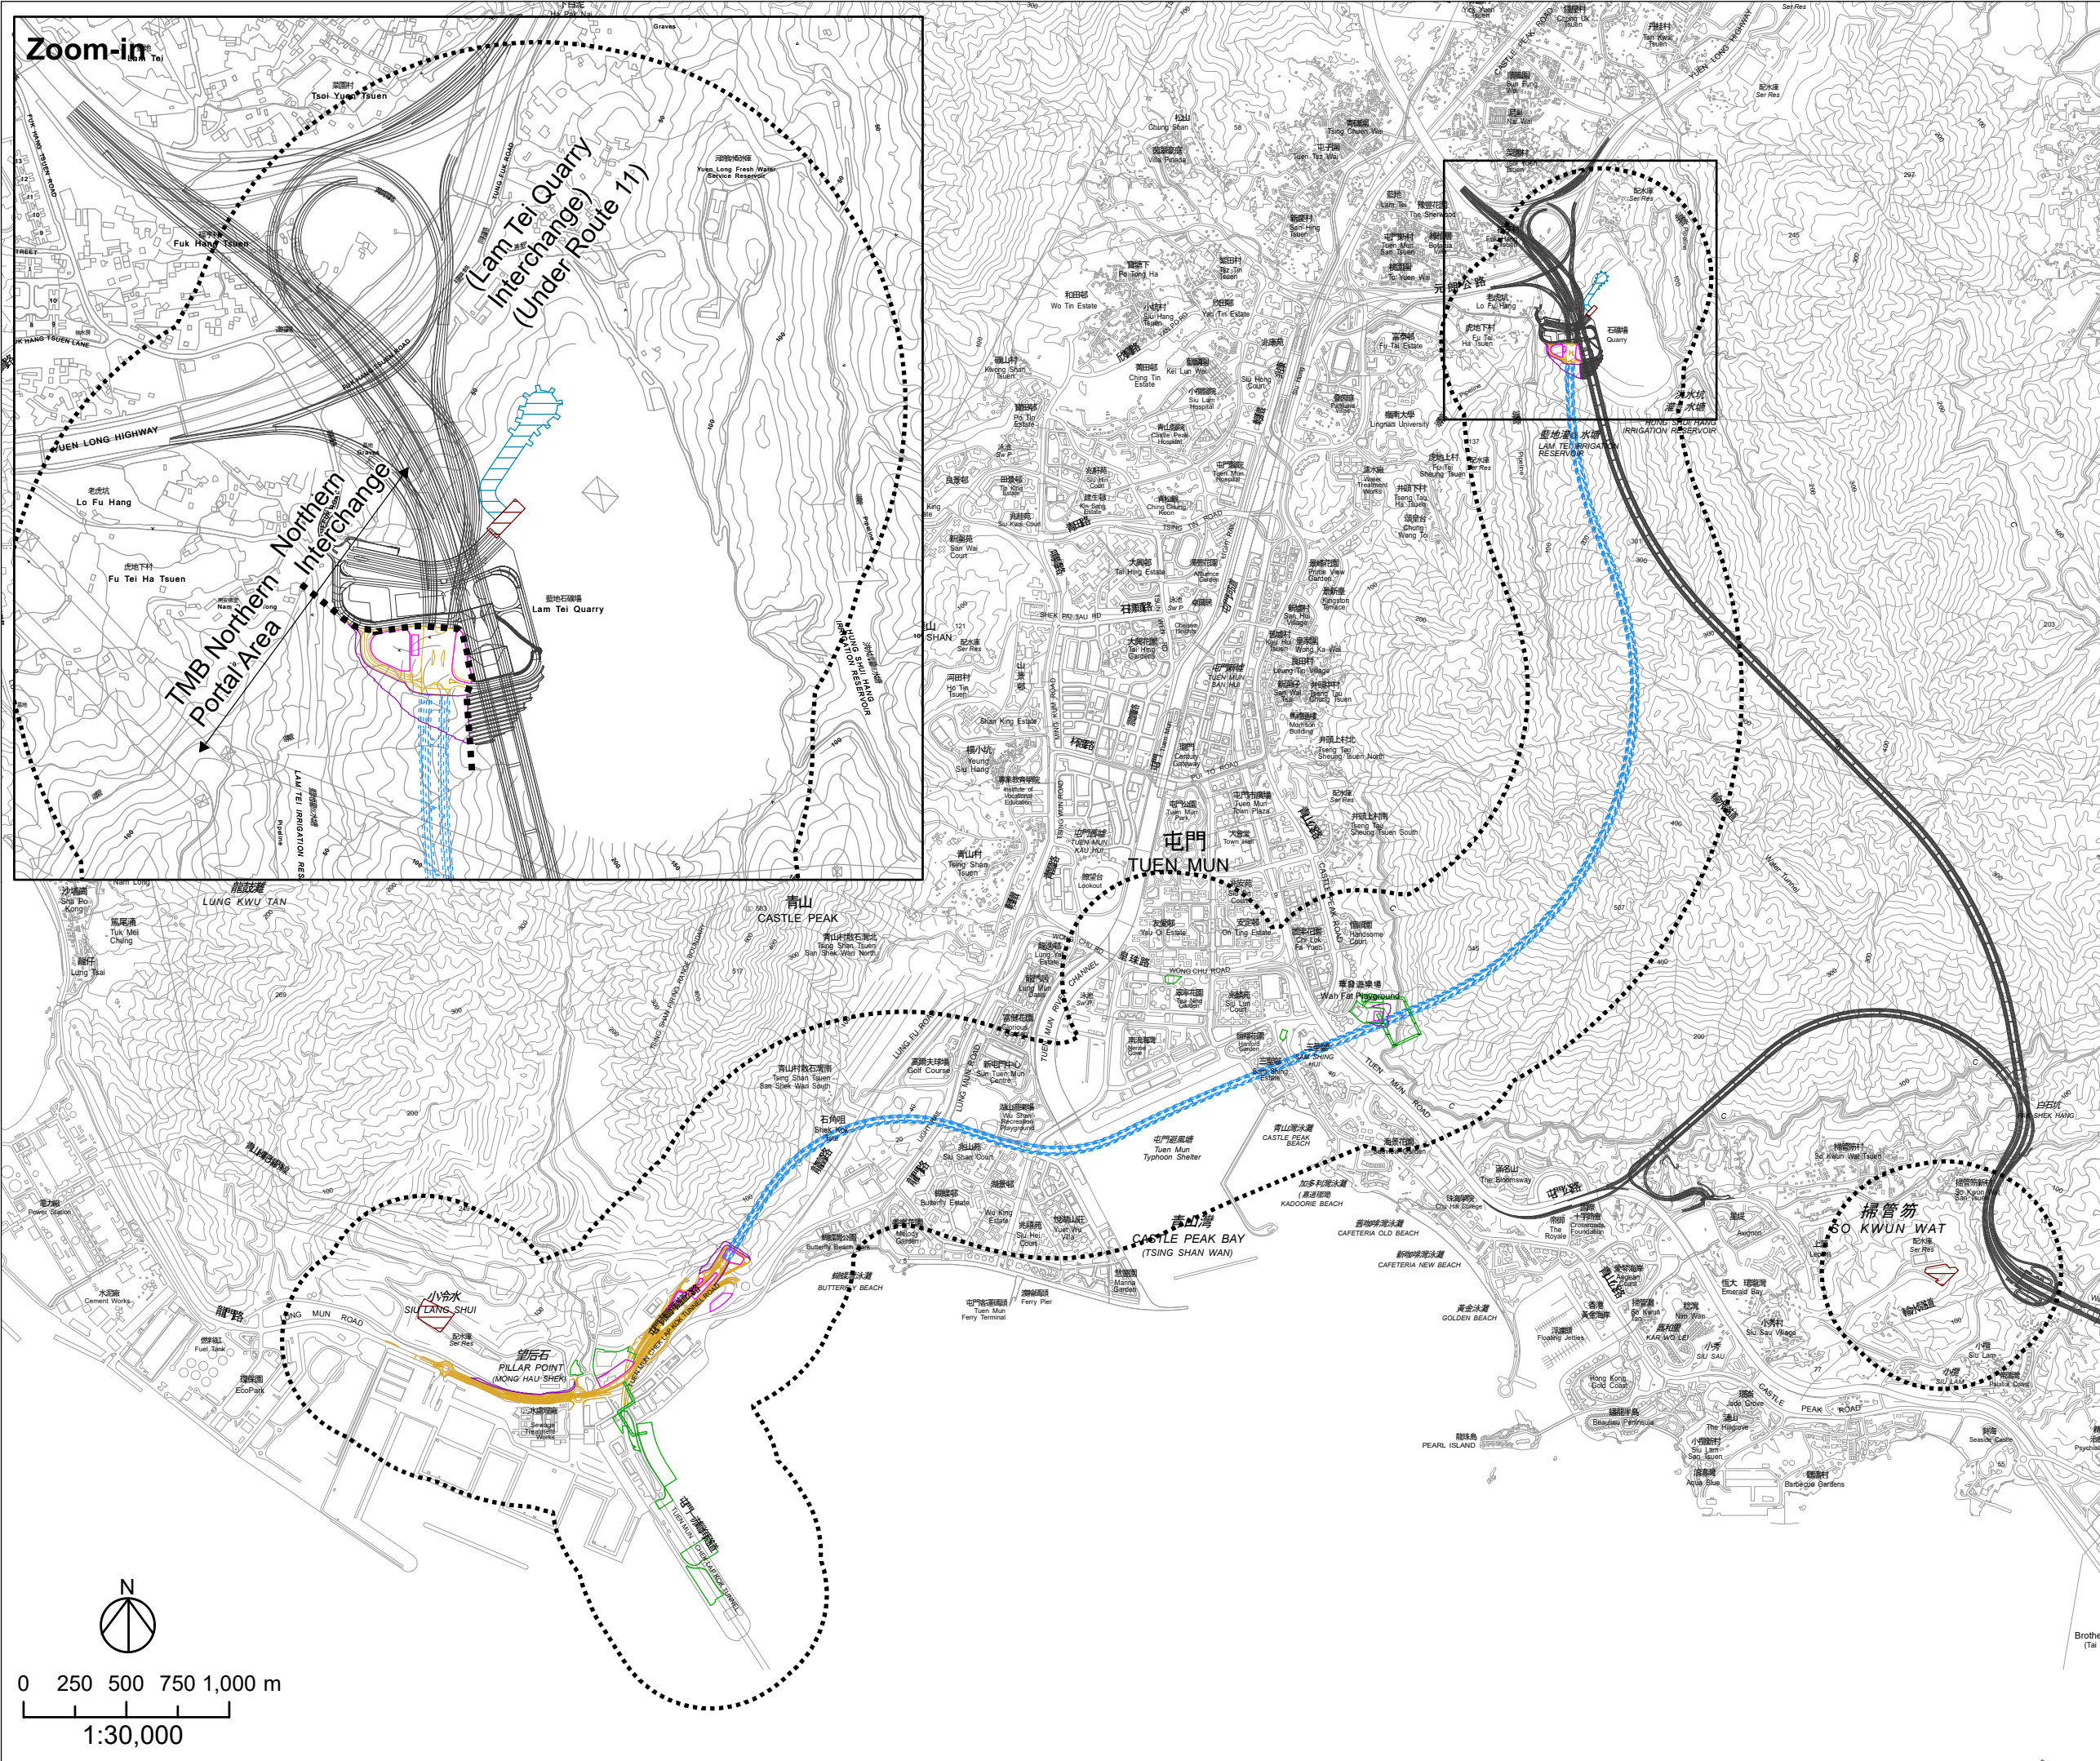

- ### Legend
- Proposed At-Graded Road/ Elevated Road (Project Area - Aboveground)
  - Proposed Slope Works (Project Area - Aboveground)
  - Proposed Highway / Tunnel Operation and Maintenance Facilities (Project Area - Aboveground)
  - Proposed Tunnel (Project Area - Underground)
  - Proposed Works Area (Project Area - Aboveground)
  - Proposed Works Area (Project Area - Underground)
  - Magazine Site (Aboveground)
  - Magazine Site (Underground)
  - Planned Route 11 (Under Separate Project)
  - 500m Assessment Area

Rev	Description	By	Date

Consultant

**ARUP**

Project title

Agreement No. CE 65/2021 (HY)  
 Tuen Mun Bypass - Investigation

Drawing title

Project Site and Assessment Area

Drawing no.	Figure 10.1	Rev.	
Drawn	Date	Checked	Approved
	13/7/2023		
Scale	1:30,000	Status	

