


Study Areas from Previous Studies


- EIA-174/2009
Tuen Mun - Chek Lap Kok Link
- EIA-263/2020
Development at San Hing Road and Hong Po Road, Tuen Mun
- EIA-279/2022
Tuen Mun South Extension
- EIA-280/2022
Cycle Track between Tsuen Wan and Tuen Mun
(Tuen Mun to So Kwun Wat)
- EIA-293/2023
Traffic Improvement Scheme in Tuen Mun
- DIR-295/2022
Ground Investigation Works within Tai Lam Country Park for Route 11
(Section between Yuen Long and North Lantau)

Legend

- Proposed At-Graded Road/
Elevated Road
(Project Area - Aboveground)
- Proposed Slope Works
(Project Area - Aboveground)
- Proposed Highway / Tunnel
Operation and Maintenance
Facilities
(Project Area - Aboveground)
- Proposed Tunnel
(Project Area - Underground)
- Proposed Works Area
- Proposed Works Area
(Project Area - Underground)
- Magazine Site (Aboveground)
- Magazine Site (Underground)
- Planned Route 11
(Under Separate Project)
- 500m Assessment Area

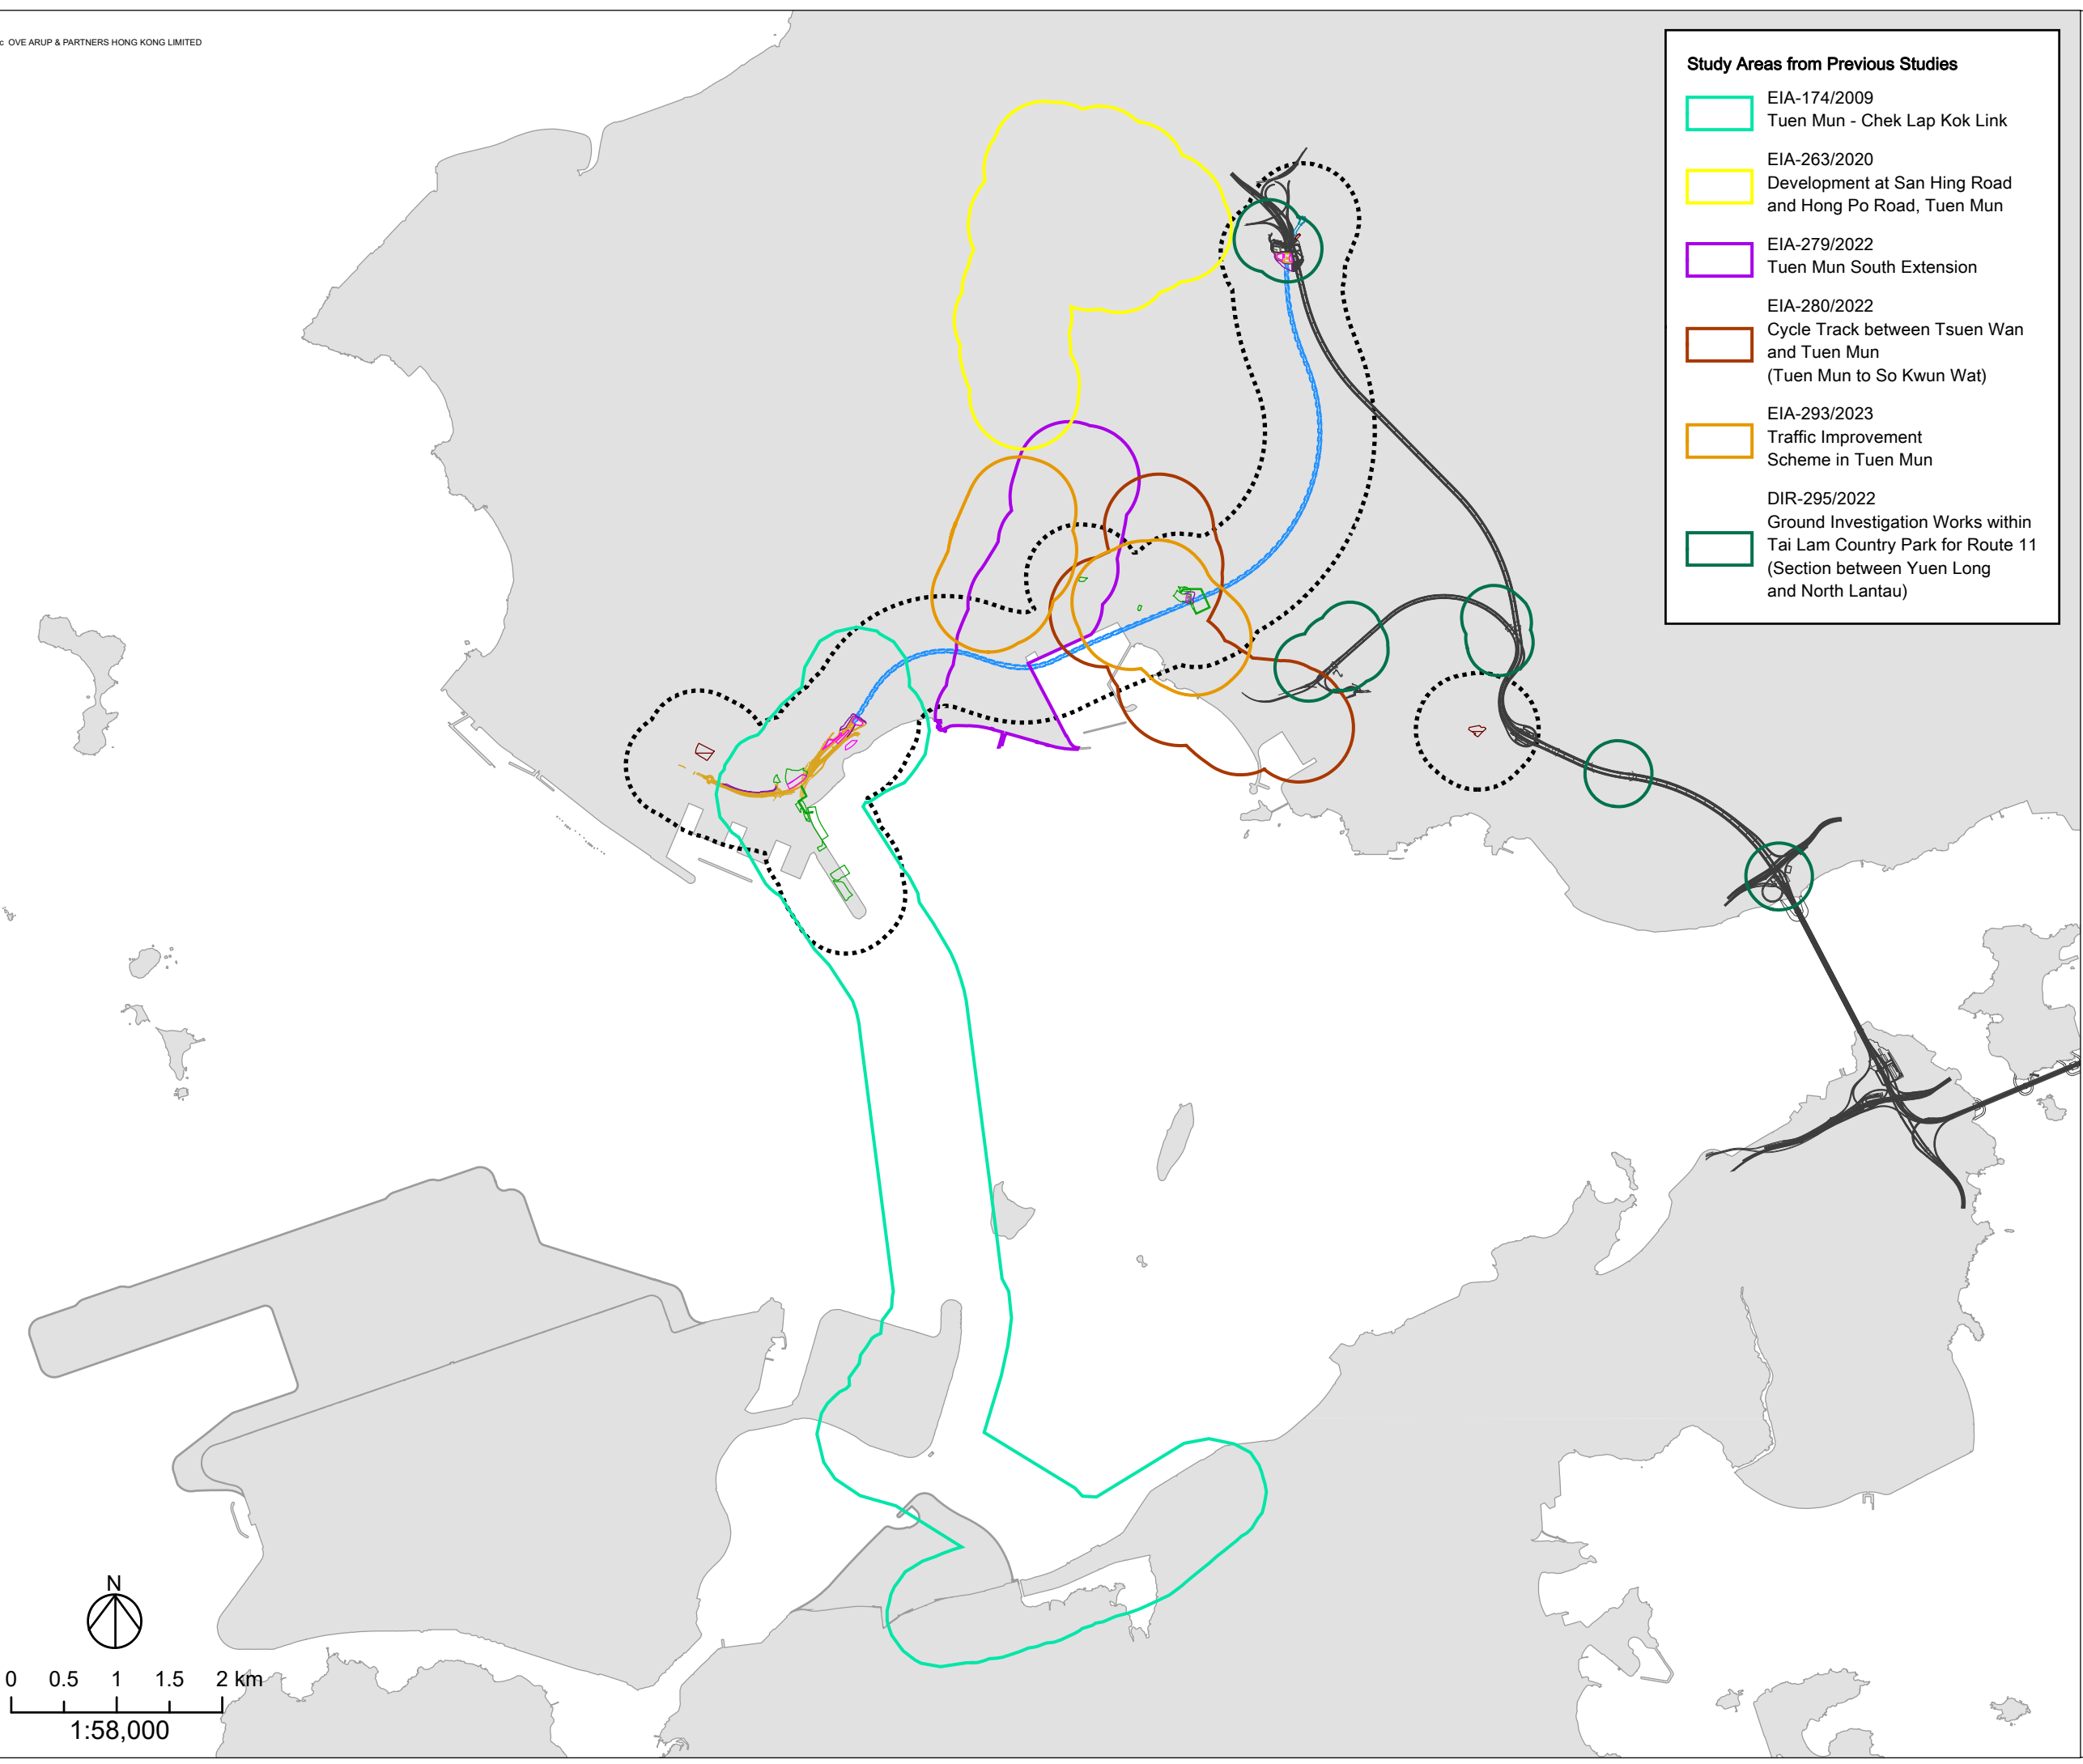

Printed by: 22/8/2023
 Filename: T:\GIS\CONTRACT\0647361\mxd\EIA_final\0647361_Preview_Studies.mxd

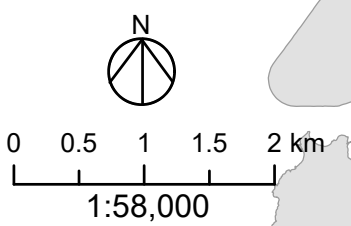

Rev	Description	By	Date
<div style="font-size: 24px; font-weight: bold; color: red; margin: 0;">ARUP</div>			
Project title Agreement No. CE 65/2021 (HY) Tuen Mun Bypass - Investigation			
Drawing title Previous Study Areas of Relevant Studies			
Drawing no. Figure 10.3			Rev.
Drawn 	Date 22/8/2023	Checked 	Approved
Scale 1:58,000		Status 	

COPYRIGHT RESERVED

路政署

HIGHWAYS DEPARTMENT