


Printed by: 30/8/2023  
 Filename: T:\GIS\CONTRACT\0647361\mxd\EIA\_final\0647361\_Potential\_Receptor\_Site\_for\_Freshwater\_Crab.mxd

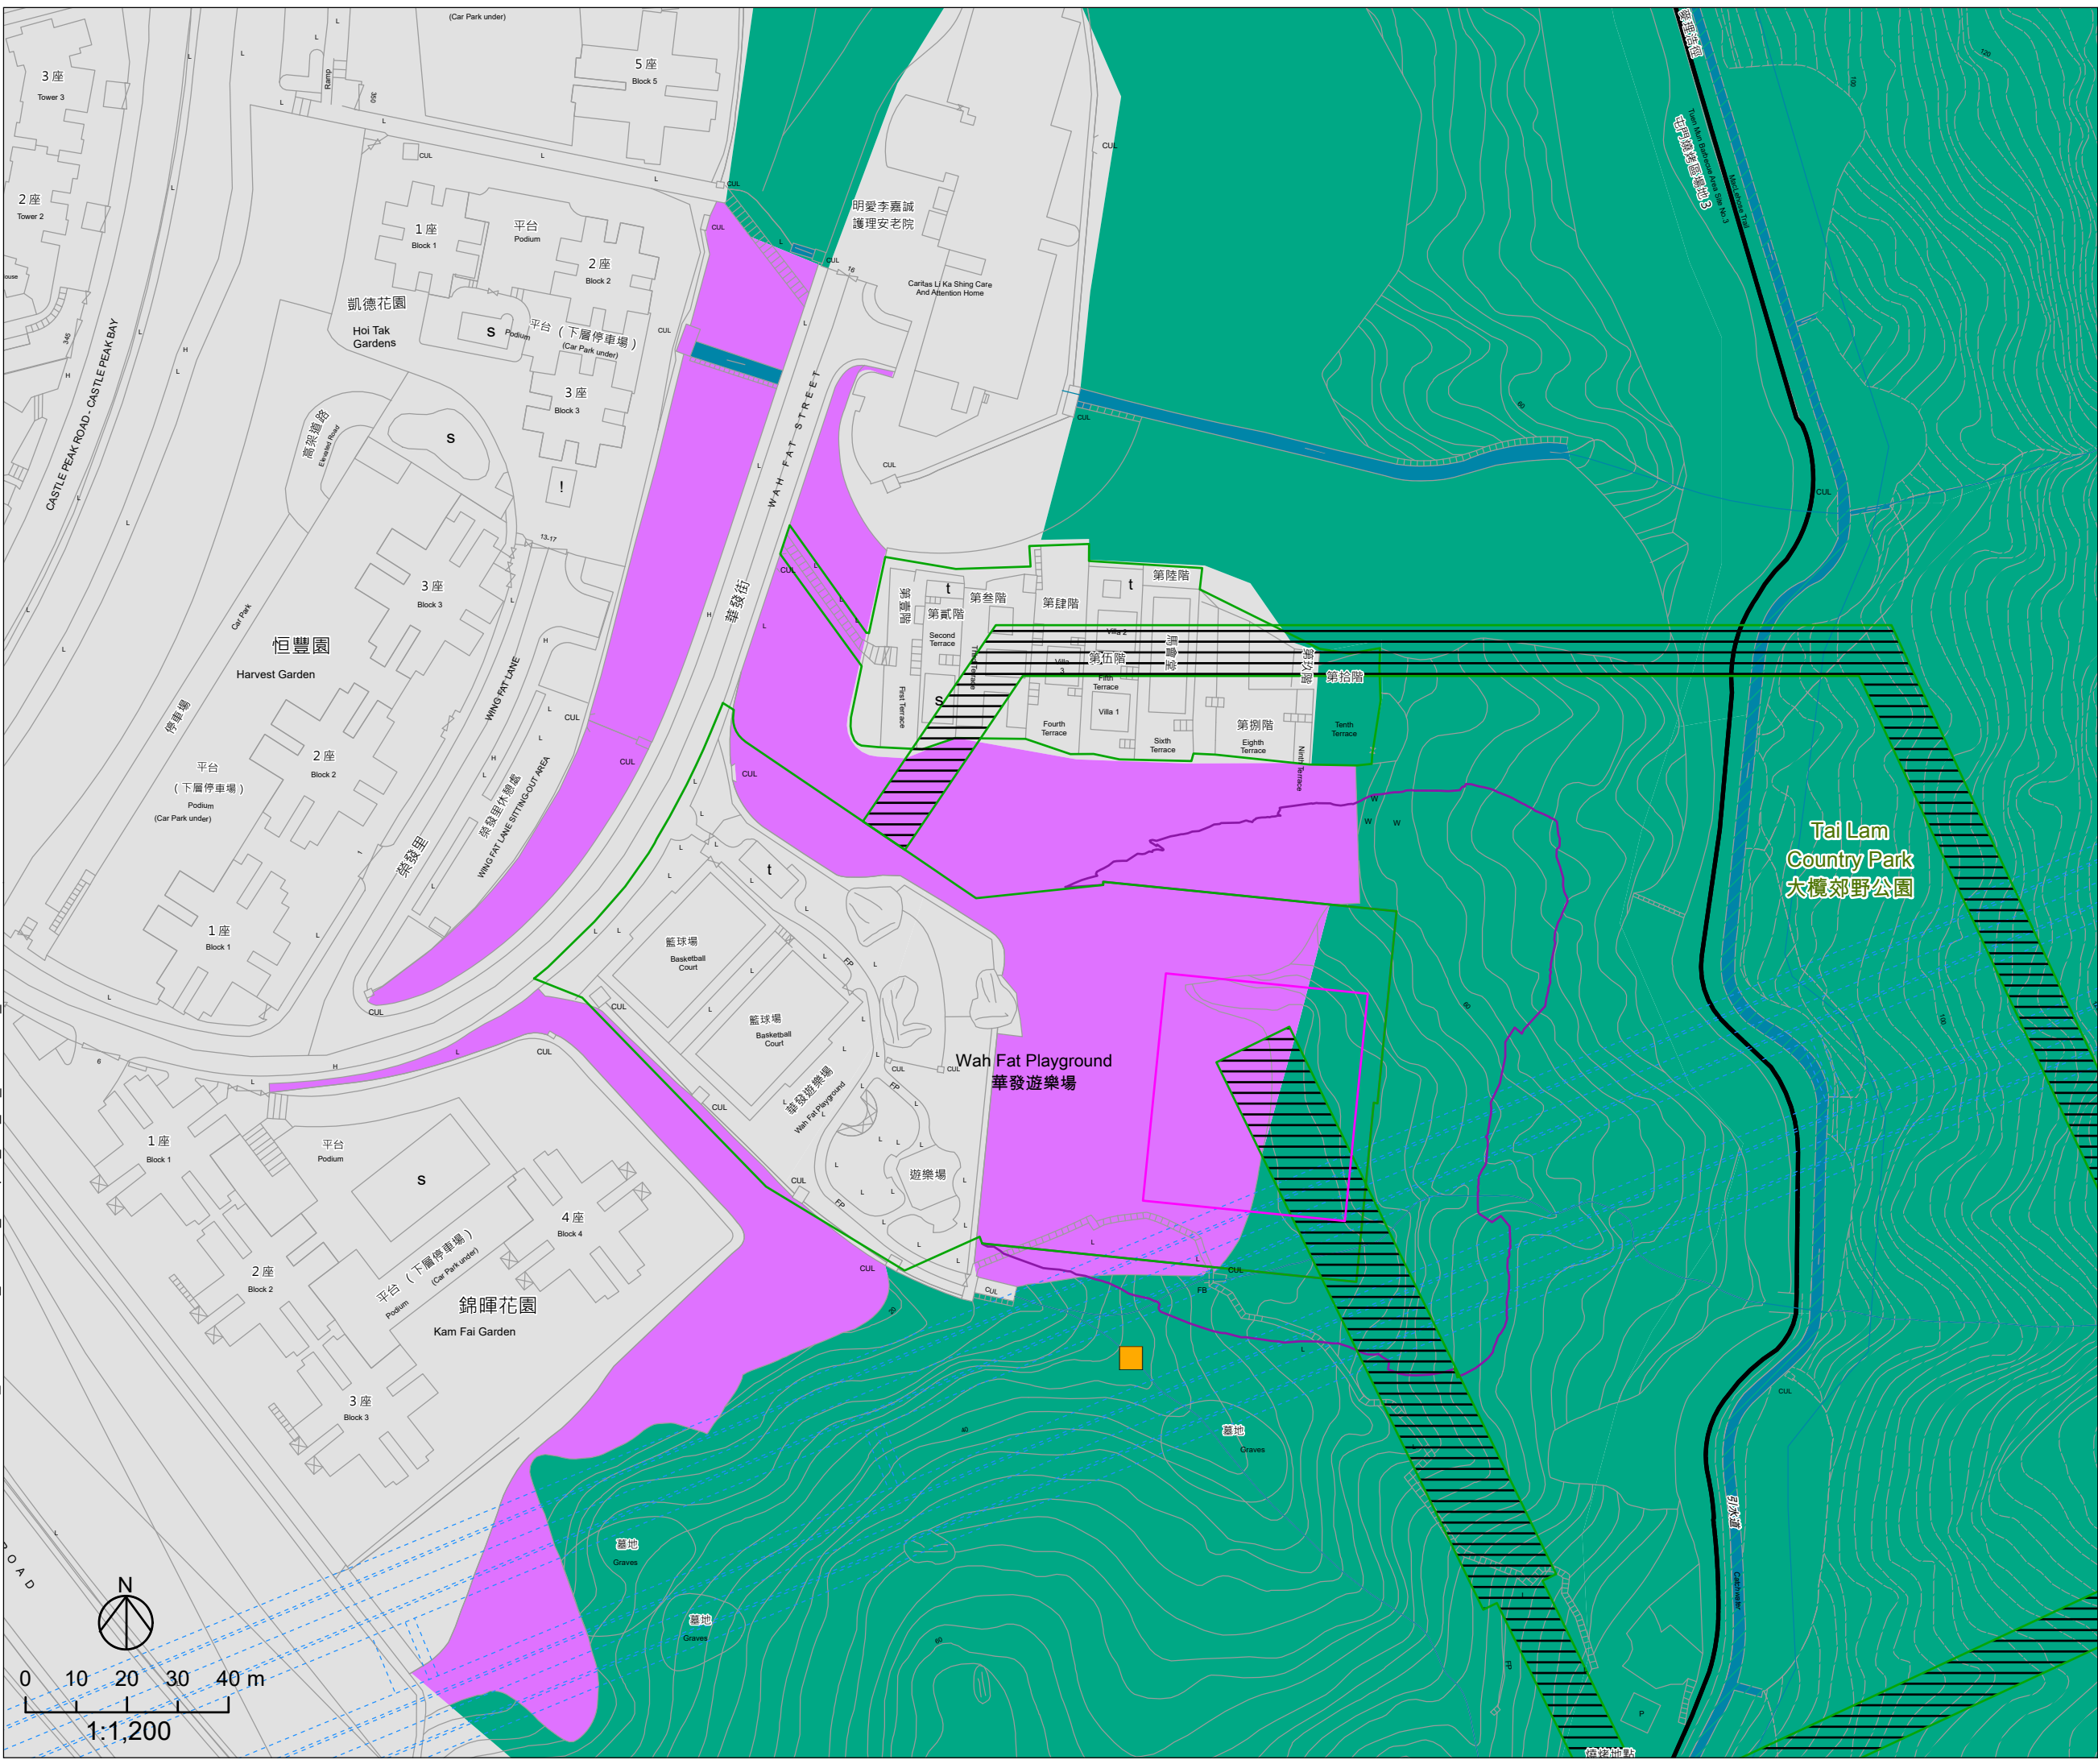

- ### Legend
- Proposed Slope Works (Project Area - Aboveground)
  - Proposed Highway / Tunnel Operation and Maintenance Facilities (Project Area - Aboveground)
  - Proposed Tunnel (Project Area - Underground)
  - Proposed Works Area
  - Proposed Works Area (Project Area - Underground)
  - 500m Assessment Area
  - Country Park
  - Potential Receptor Site for Freshwater Crab
- ### Habitat
- Mixed Woodland
  - Plantation
  - Watercourse
  - Developed Area

Rev	Description	By	Date
Consultant			
ARUP			
Project title			
Agreement No. CE 65/2021 (HY) Tuen Mum Bypass - Investigation			
Drawing title			
Potential Receptor Site for Freshwater Crab			
Drawing no.			Rev.
Figure 10.8			
Drawn	Date	Checked	Approved
	30/8/2023		
Scale	1:1,200	Status	

COPYRIGHT RESERVED

**路政署**  
**HIGHWAYS DEPARTMENT**

