


The native seedlings/whip trees for off-site compensatory tree will be tentatively planted at an initial spacing of 1500 mm in staggered pattern on planting area with gradient less than 35 degree. It is anticipated that total area of approximate 1500 m.sq. will be proposed for not less than approximate 700 nos. compensatory whip tree planting.

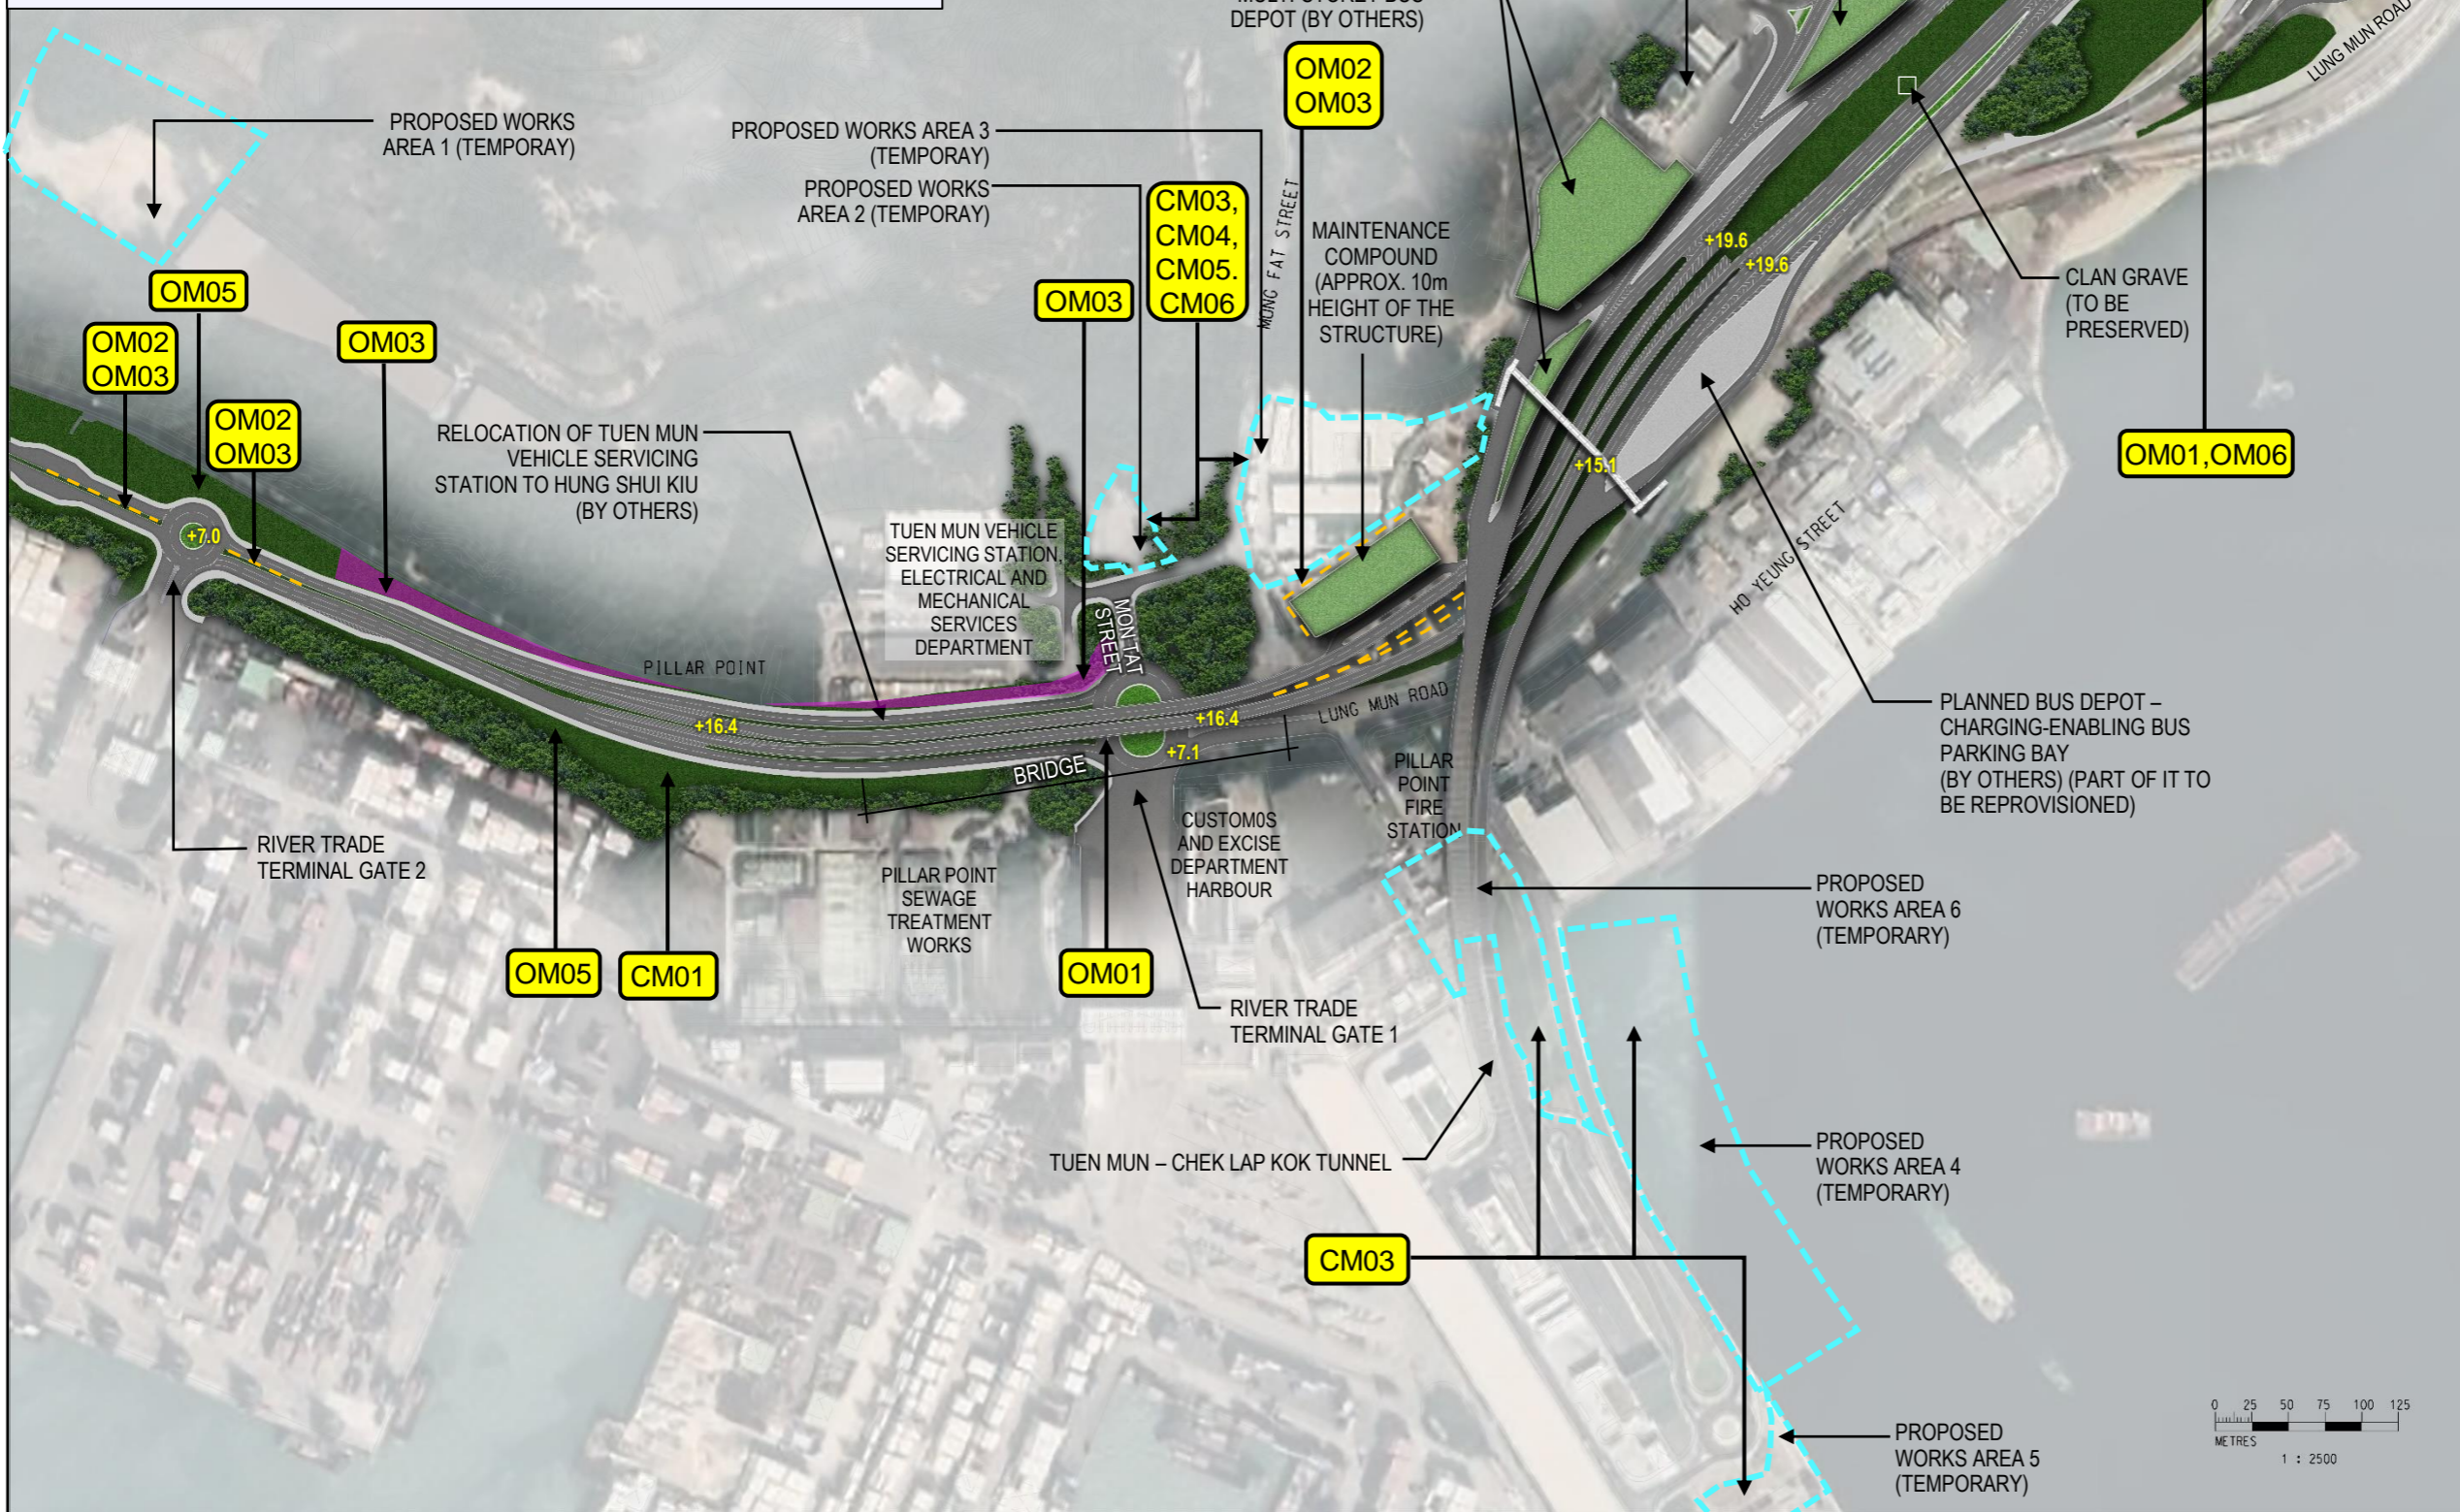

LEGEND :

ID No.	Proposed Mitigation Measures for Construction and Operation Phase
CM01	Tree Protection and Preservation
CM02	Tree Transplantation
CM03	Works Area and Temporary Works Areas
CM04	Advance Implementation of Mitigation Planting
CM05	Decorative Screen Hoarding
CM06	Control of night-time lighting
OM01	Integrated Design Approach
OM02	Roadside Planting
OM03	Compensatory Planting Proposals
OM04	Post-Planting Monitoring
OM05	Treatment of Retaining Wall and Slopes
OM06	Design of Tunnel Portals
OM07	Reinstatement of disturbed Landscape Space

LEGEND :

- PROPOSED COMPENSATORY PLANTING ON ROADSIDE PLANTER (OM02, OM03)
- PROPOSED COMPENSATORY PLANTING ON SLOPE (OM03)
- PROPOSED WORKS AREAS (TEMPORARY)
- POTENTIAL LOCATION OF COMPENSATORY WOODLAND PLANTING SITE

F	SIXTH ISSUE	LFM	09/23
E	FIFTH ISSUE	LFM	09/23
D	FOURTH ISSUE	LFM	08/23
C	THIRD ISSUE	LFM	07/23
Rev	Description	By	Date

Consultant

ARUP


Project title
Agreement No. CE 65/2021(HY)
Tuen Mun Bypass - Investigation


Drawing title
LANDSCAPE AND VISUAL MITIGATION MEASURES PLAN SOUTHERN INTERCHANGE IN PILLAR POINT

Drawing no.	FIGURE 11.10.2	Rev.	F
Drawn	RY	Date	06/22
Checked	AW	Approved	SK
Scale	N. T. S.	Status	PRELIMINARY

COPYRIGHT RESERVED

路政署
HIGHWAYS DEPARTMENT

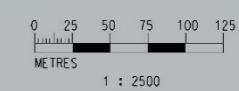

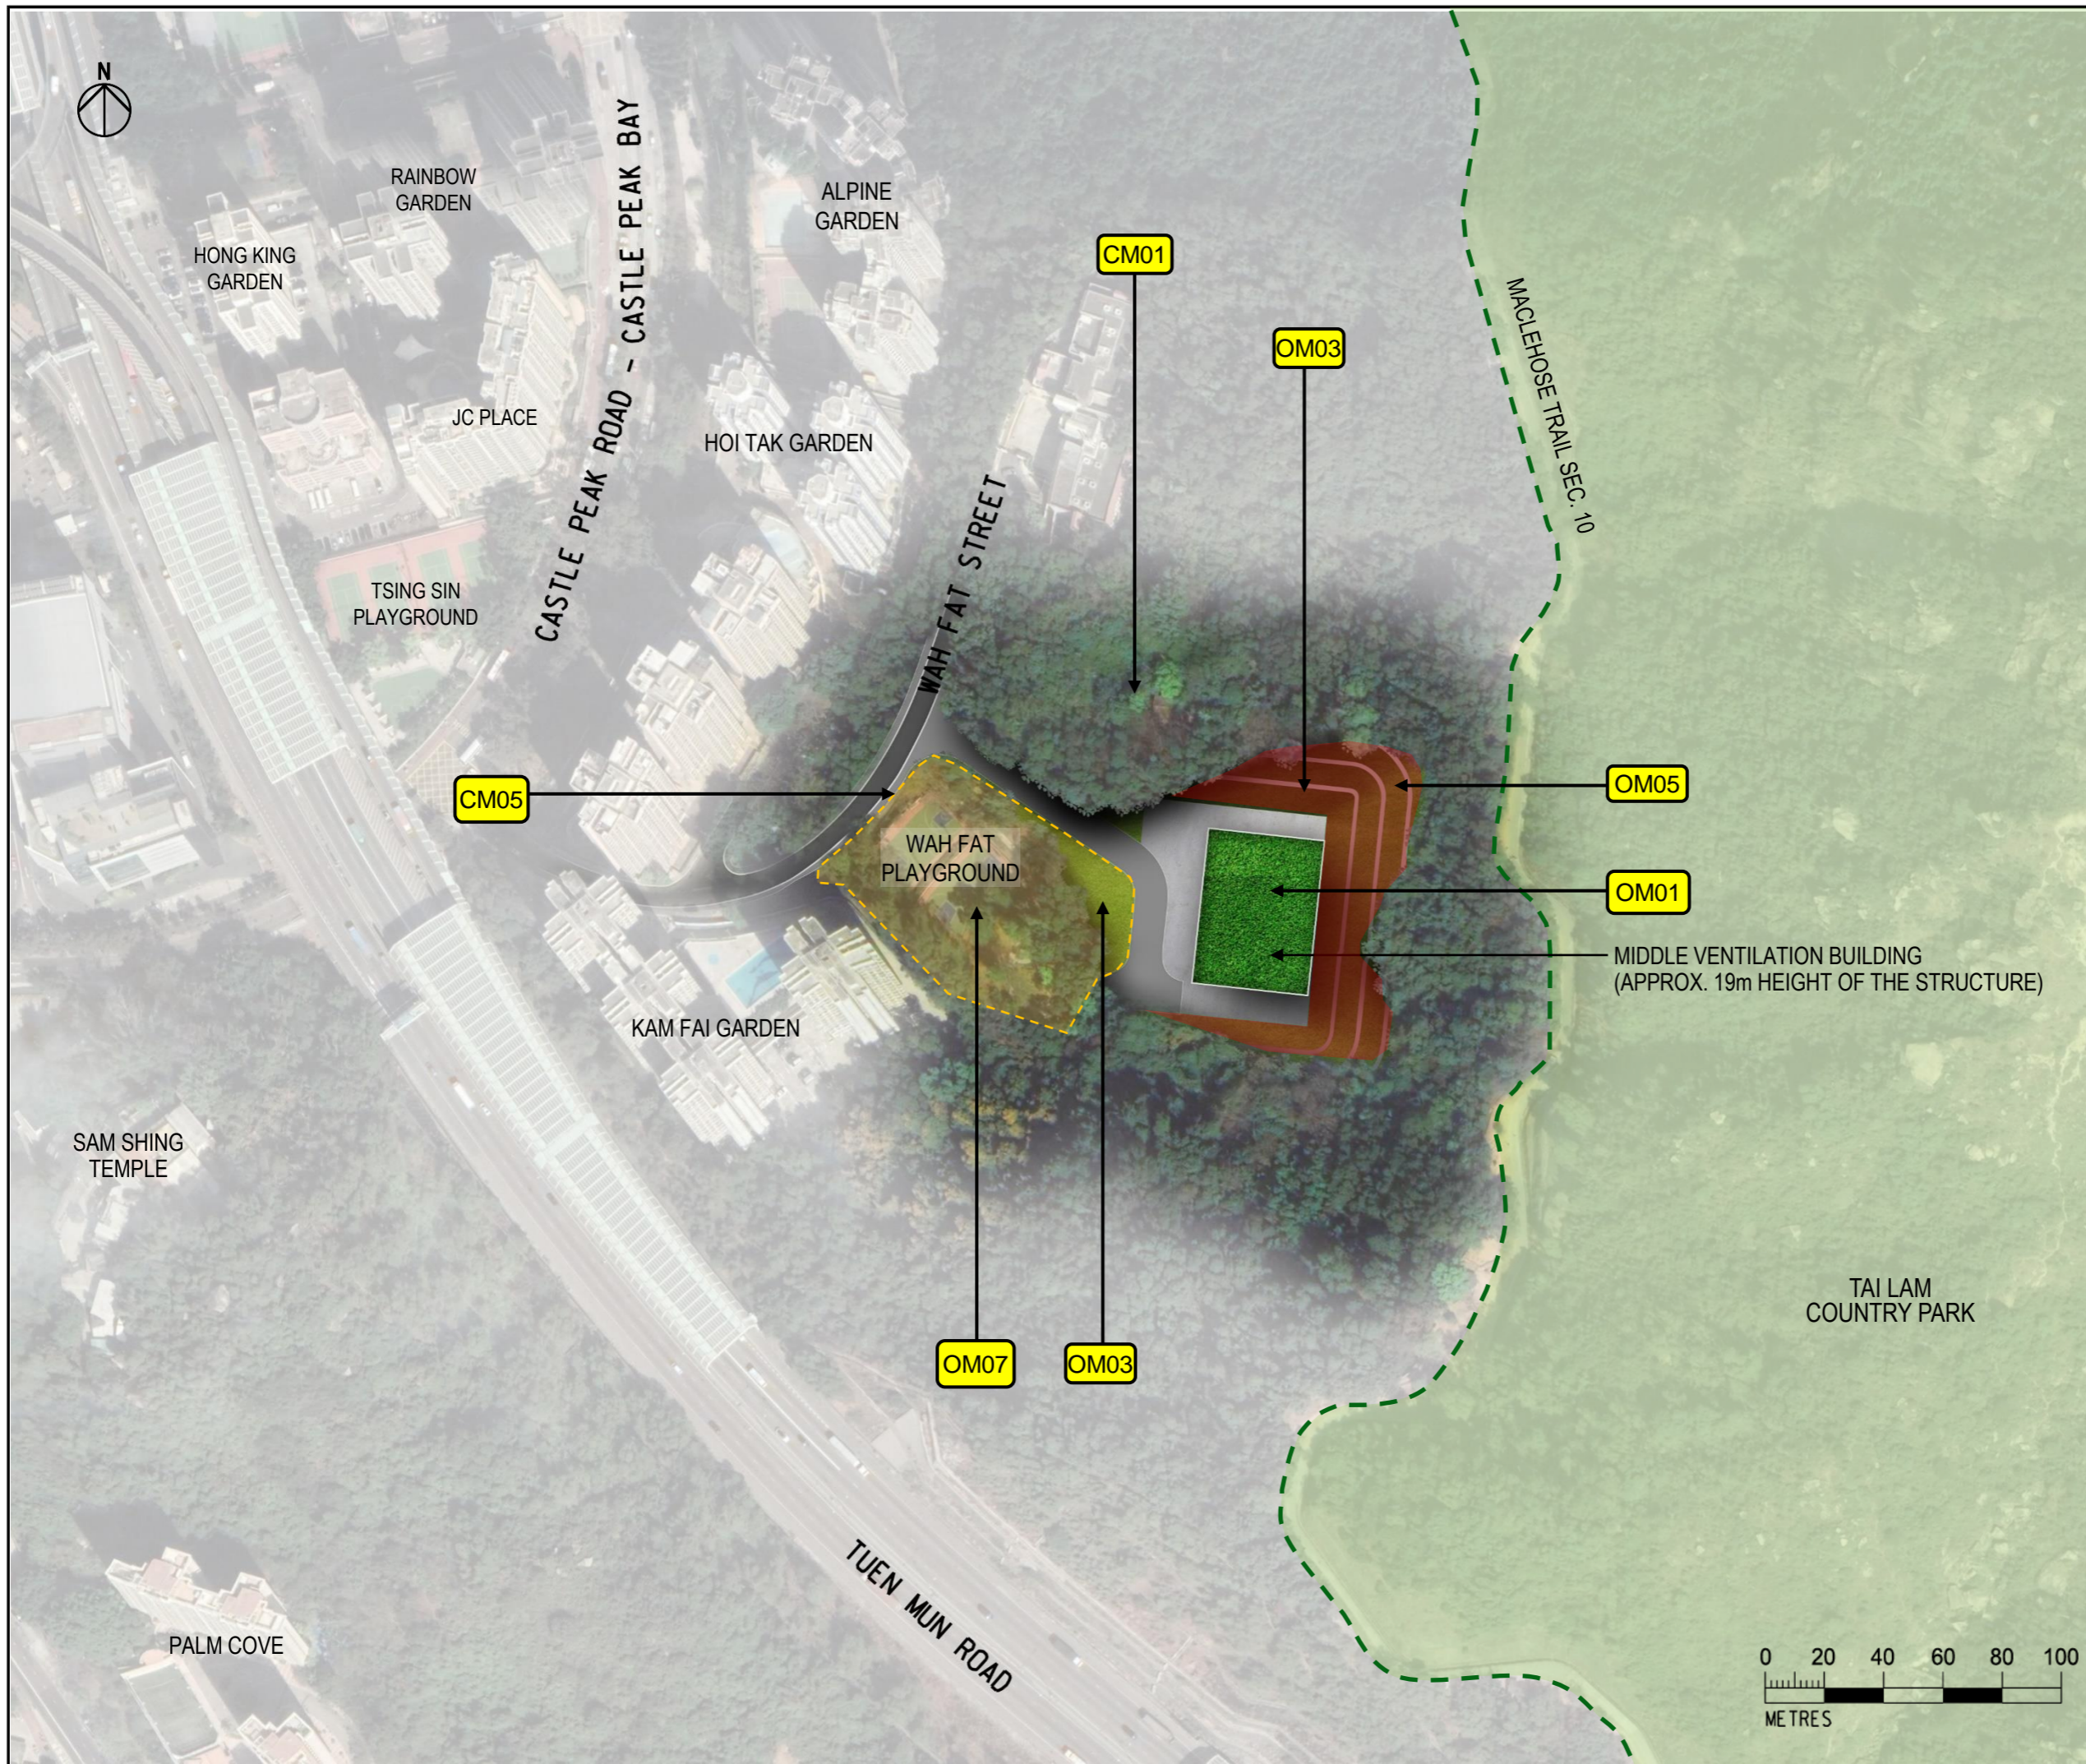

LEGEND :

COUNTRY PARK

ROAD LEVEL (INDICATIVE)

ID No.	Proposed Mitigation Measures for Construction and Operation Phase
CM01	Tree Protection and Preservation
CM02	Tree Transplantation
CM03	Works Area and Temporary Works Areas
CM04	Advance Implementation of Mitigation Planting
CM05	Decorative Screen Hoarding
CM06	Control of night-time lighting
OM01	Integrated Design Approach
OM02	Roadside Planting
OM03	Compensatory Planting Proposals
OM04	Post-Planting Monitoring
OM05	Treatment of Retaining Wall and Slopes
OM06	Design of Tunnel Portals
OM07	Reinstatement of Disturbed Landscape Space

LEGEND:

PROPOSED COMPENSATORY PLANTING ON BERM PLANTER (OM03)

PROPOSED COMPENSATORY - AT-GRADE PLANTING FOR RE-INSTATEMENT(OM03)

D	FOURTH ISSUE	LFM	09/23
C	THIRD ISSUE	LFM	08/23
B	SECOND ISSUE	LFM	04/23
A	FIRST ISSUE	LFM	06/22
Rev	Description	By	Date

Consultant

ARUP

Project title

Agreement No. CE 65/2021(HY)

Tuen Mun Bypass - Investigation

Drawing title

LANDSCAPE AND VISUAL MITIGATION MEASURES PLAN


MIDDLE VENTILATION BUILDING


Drawing no.	FIGURE 11.10.3	Rev.	D
Drawn	RY	Date	06/22
Checked	AW	Approved	SK
Scale	N. T. S.	Status	PRELIMINARY

COPYRIGHT RESERVED

路政署

HIGHWAYS DEPARTMENT

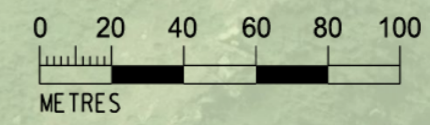

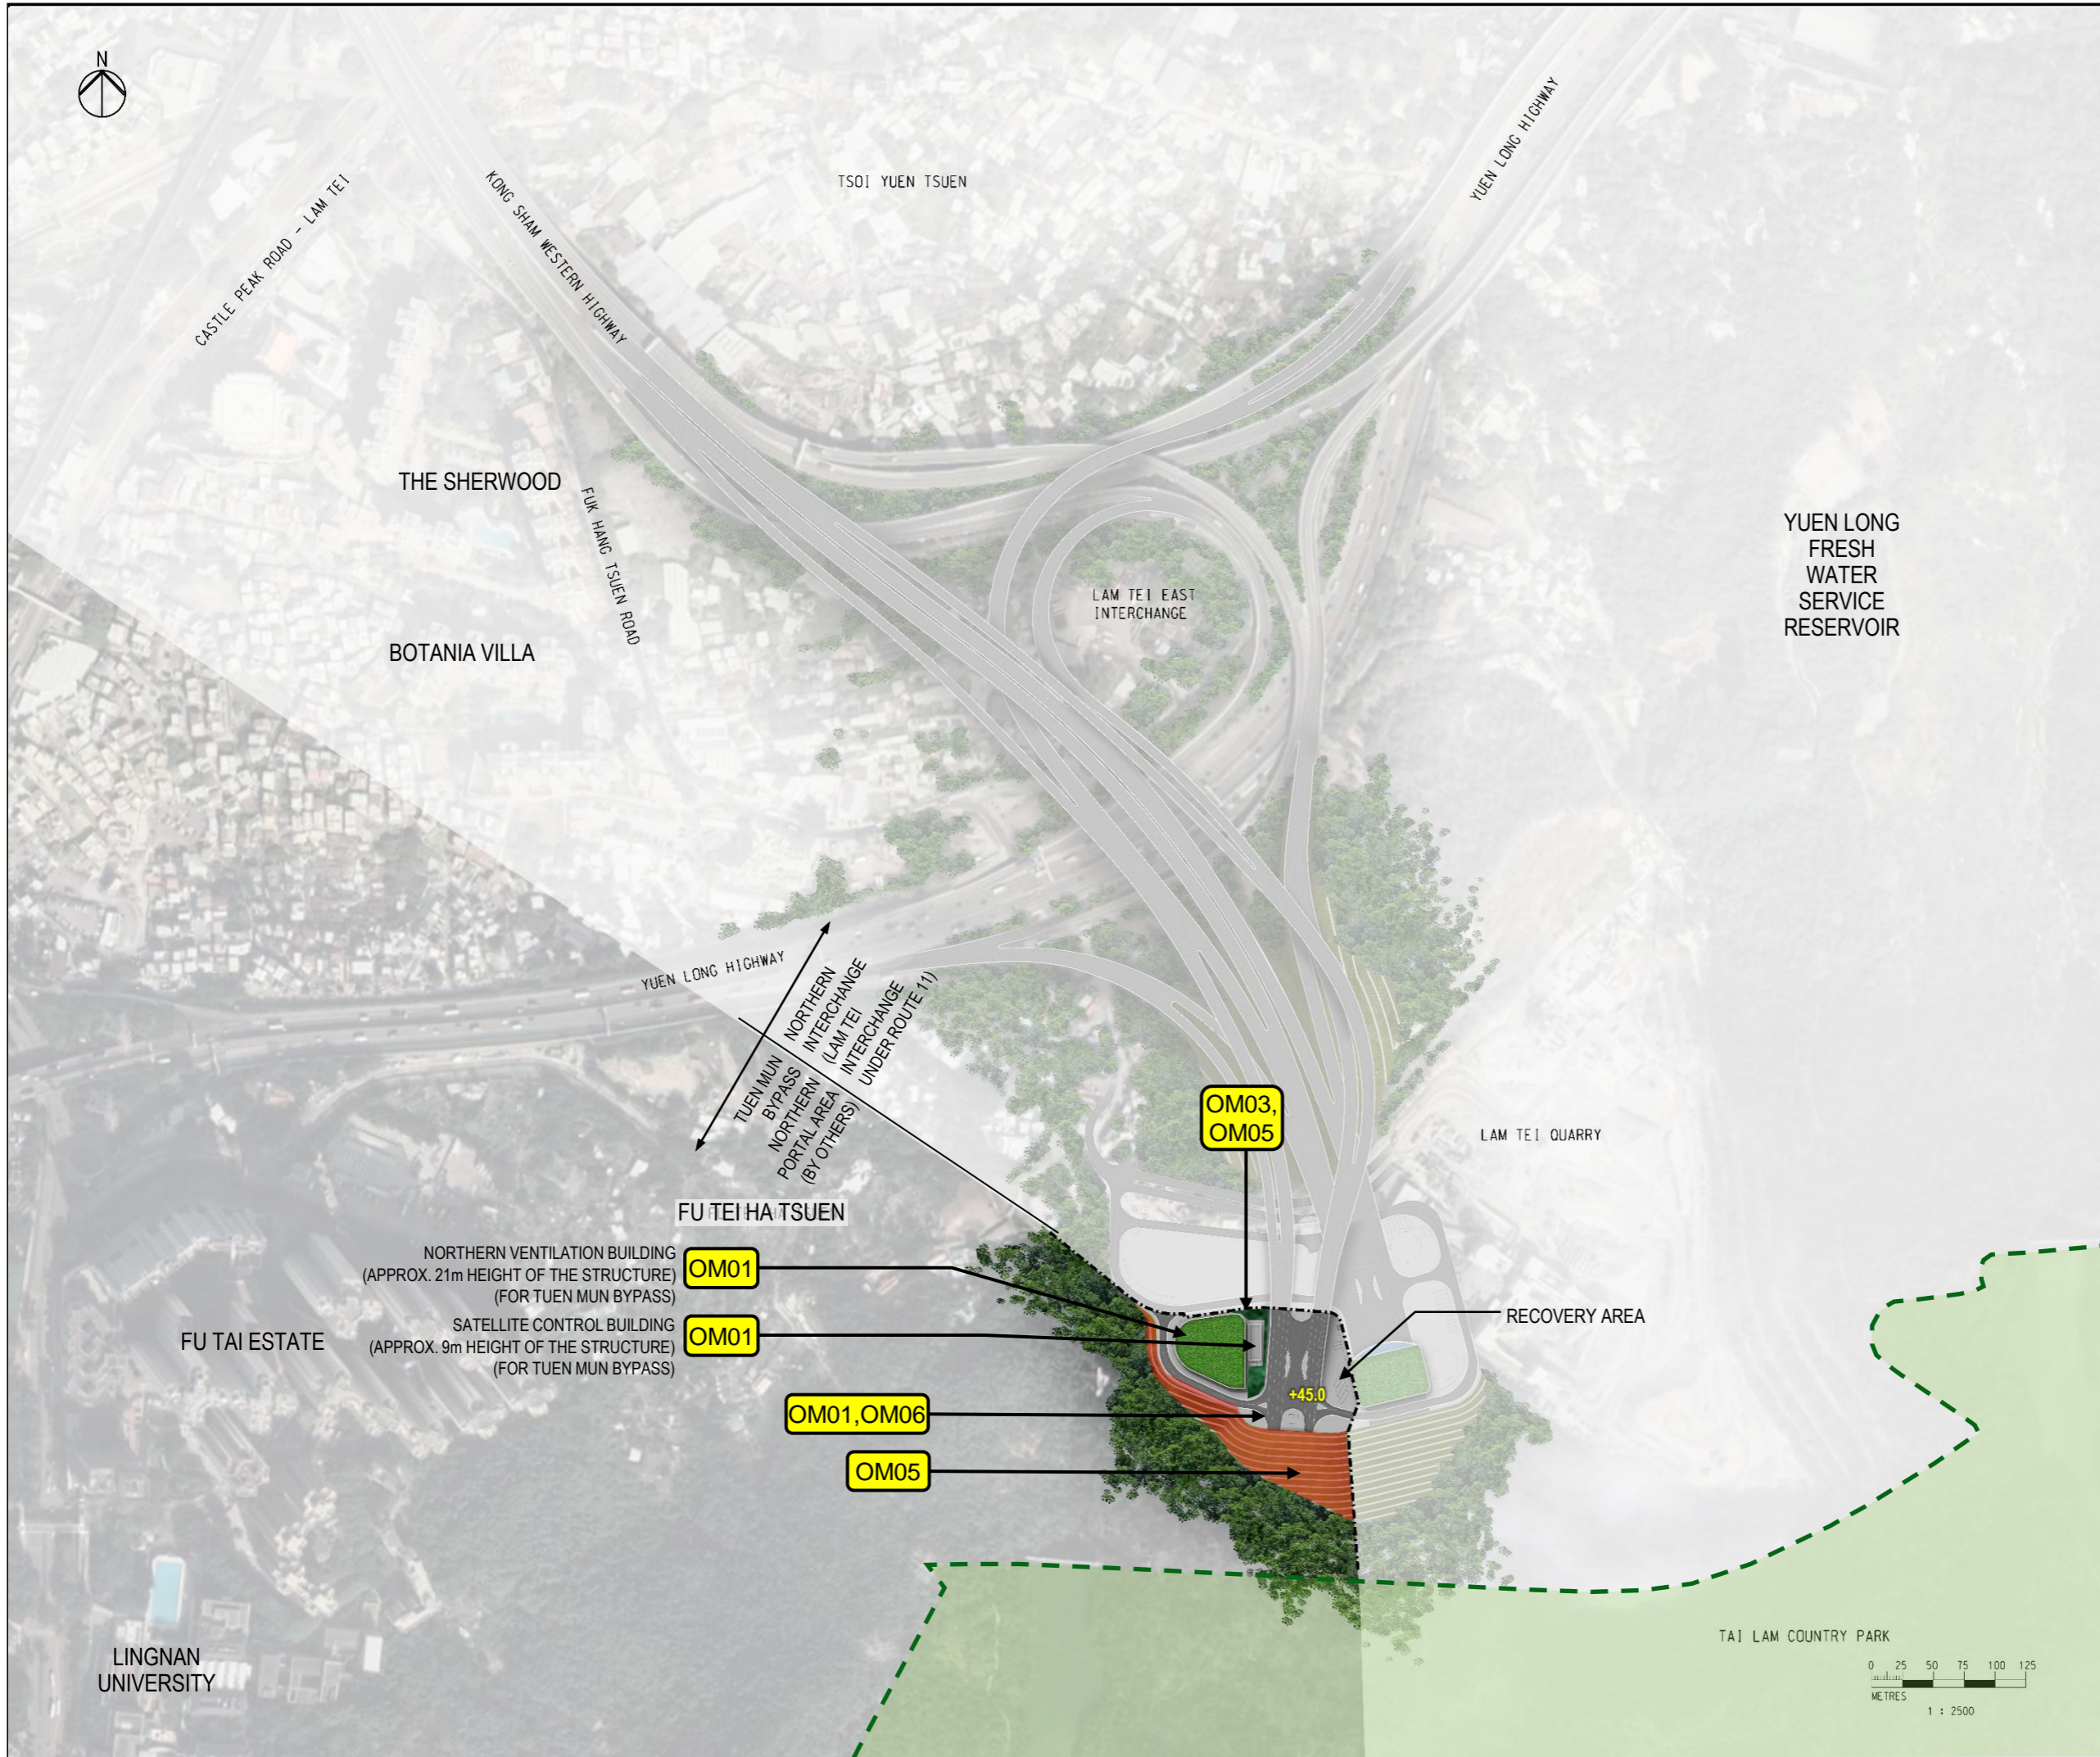

LEGEND :

- COUNTRY PARK
- +26.0 ROAD / ROOF LEVEL (INDICATIVE)

ID No.	Proposed Mitigation Measures for Construction and Operation Phase
CM01	Tree Protection and Preservation
CM02	Tree Transplantation
CM03	Works Area and Temporary Works Areas
CM04	Advance Implementation of Mitigation Planting
CM05	Decorative Screen Hoarding
CM06	Control of night-time lighting
OM01	Integrated Design Approach
OM02	Roadside Planting
OM03	Compensatory Planting Proposals
OM04	Post-Planting Monitoring
OM05	Treatment of Retaining Wall and Slopes
OM06	Design of Tunnel Portals
OM07	Reinstatement of disturbed Landscape Space

LEGEND:

- PROPOSED COMPENSATORY PLANTING ON BERM PLANTER (OM03)

E	FIFTH ISSUE	LFM	09/23
D	FOURTH ISSUE	LFM	08/23
C	THIRD ISSUE	LFM	07/23
B	SECOND ISSUE	LFM	04/23
A	FIRST ISSUE	LFM	06/22
Rev	Description	By	Date


Consultant
ARUP

Project title
Agreement No. CE 65/2021(HY)
Tuen Mun Bypass - Investigation

Drawing title
**LANDSCAPE AND VISUAL MITIGATION MEASURES PLAN
NORTHERN INTERCHANGE IN
LAM TEI QUARRY**

Drawing no. FIGURE 11.10.4		Rev. E	
Drawn RY	Date 06/22	Checked AW	Approved SK
Scale N. T. S.		Status PRELIMINARY	

COPYRIGHT RESERVED
**路政署
HIGHWAYS DEPARTMENT**

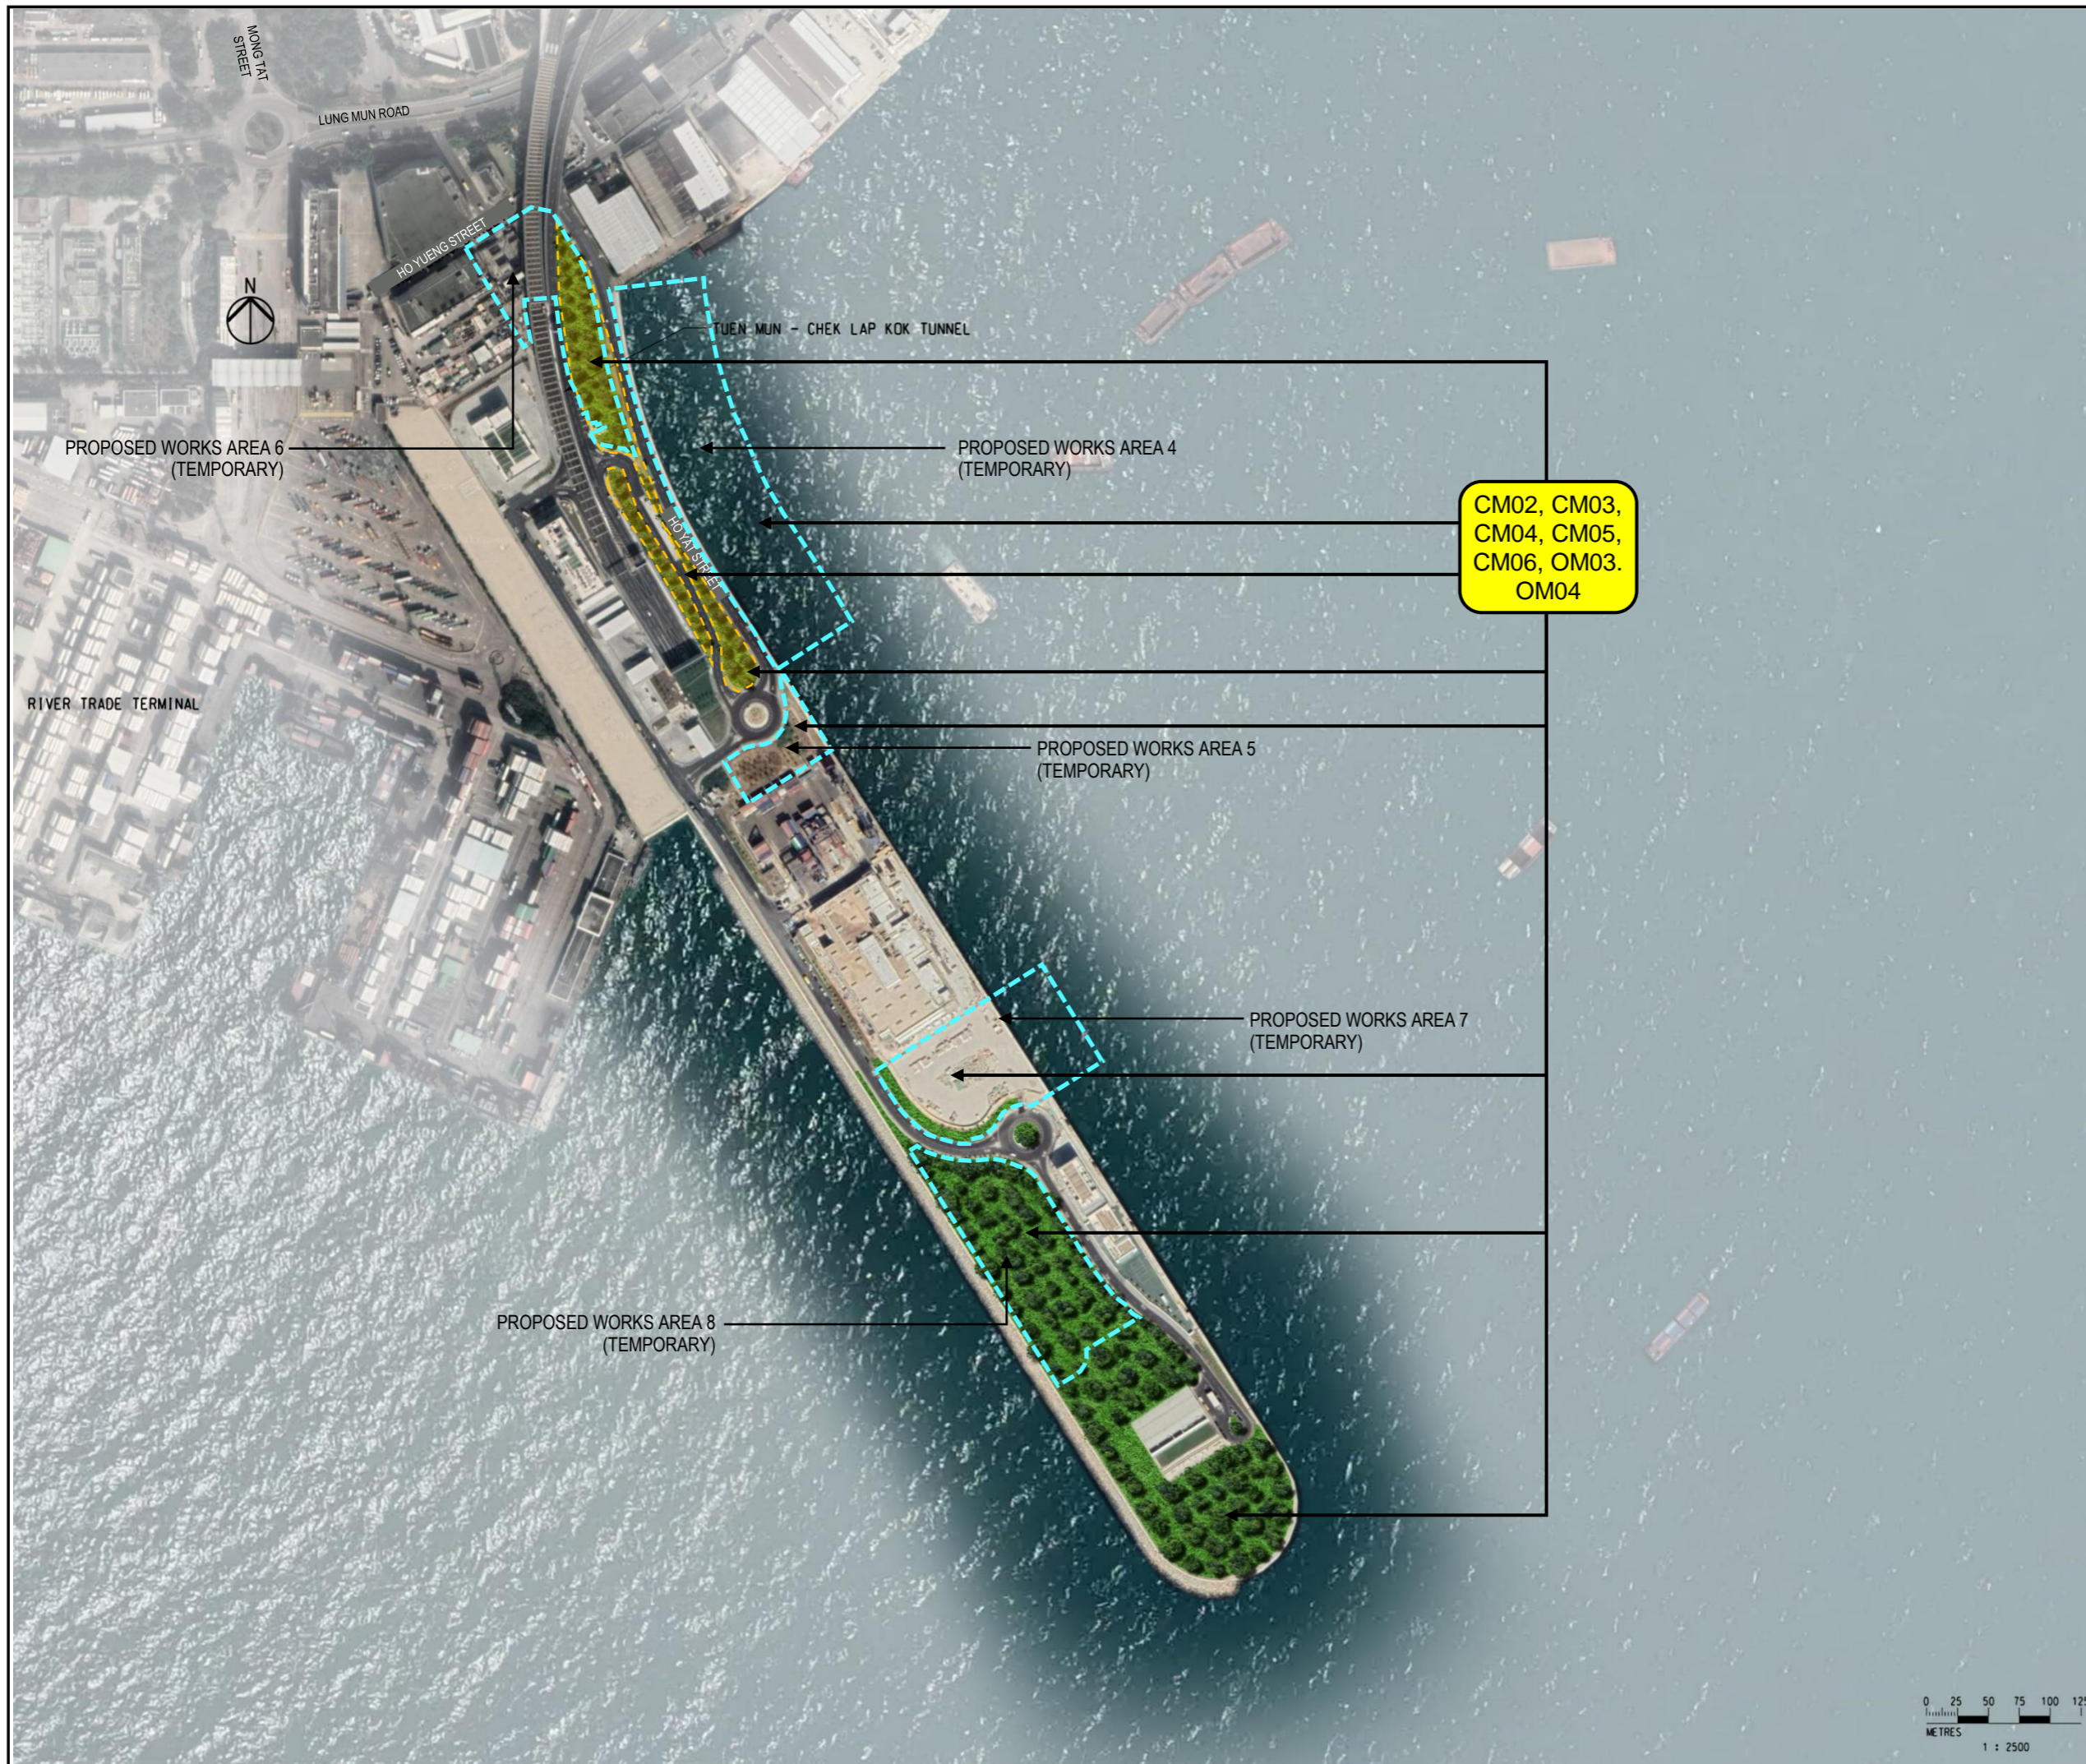

ID No.	Proposed Mitigation Measures for Construction and Operation Phase
CM01	Tree Protection and Preservation
CM02	Tree Transplantation
CM03	Works Area and Temporary Works Areas
CM04	Advance Implementation of Mitigation Planting
CM05	Decorative Screen Hoarding
CM06	Control of night-time lighting
OM01	Integrated Design Approach
OM02	Roadside Planting
OM03	Compensatory Planting Proposals
OM04	Post-Planting Monitoring
OM05	Treatment of Retaining Wall and Slopes
OM06	Design of Tunnel Portals
OM07	Reinstatement of disturbed Landscape Space

LEGEND:

PROPOSED COMPENSATORY - AT-GRADE PLANTING FOR RE-INSTATEMENT(OM03)

PROPOSED WORKS AREAS (TEMPORARY)

Rev	Description	By	Date
D	REVISION	LFM	09/23
C	REVISION	LFM	08/23
B	REVISION	LFM	07/23
A	FIRST ISSUE	LFM	04/23

Consultant

ARUP

Project title

Agreement No. CE 65/2021(HY)
Tuen Mun Bypass - Investigation


Drawing title

LANDSCAPE AND VISUAL MITIGATION MEASURES PLAN
NORTHERN LANDFALL

Drawing no.		FIGURE 11.10.5		Rev.	D
Drawn	RY	Date	06/22	Checked	AW
Approved	SK	Scale		N. T. S.	
Status		PRELIMINARY			

COPYRIGHT RESERVED

路政署
HIGHWAYS DEPARTMENT

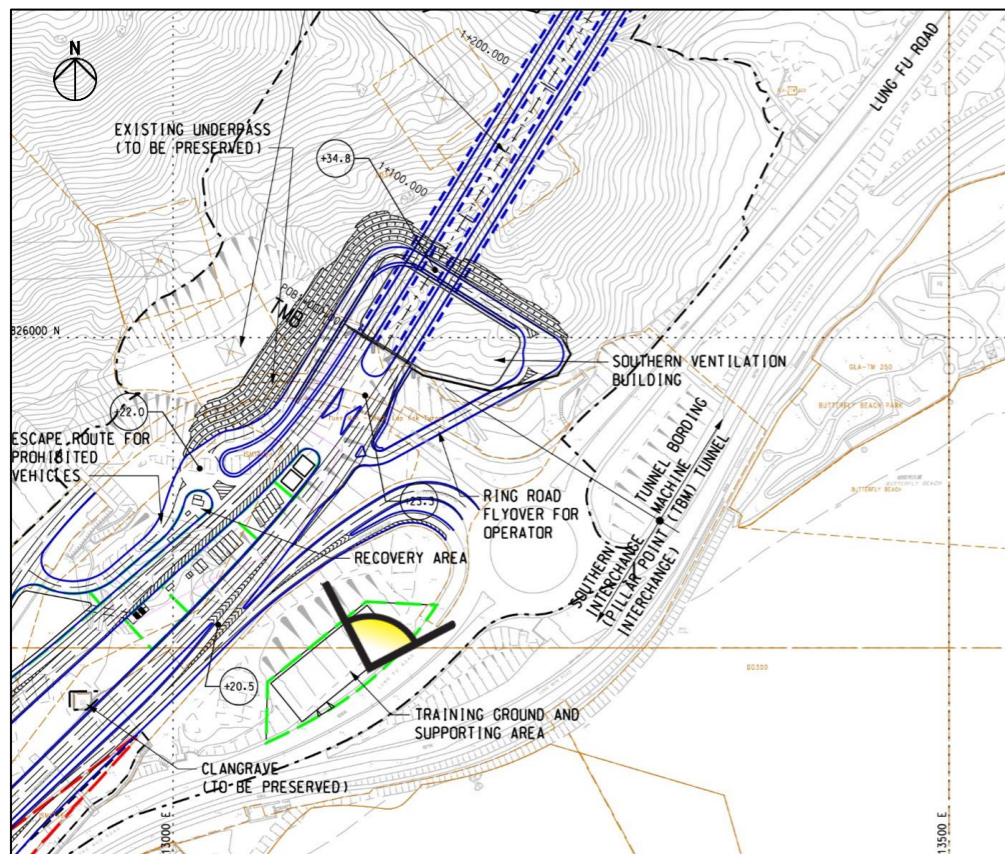

KEY PLAN

ID No.	Proposed Mitigation Measures for Construction and Operation Phase
CM01	Tree Protection and Preservation
CM02	Tree Transplantation
CM03	Works Area and Temporary Works Areas
CM04	Advance Implementation of Mitigation Planting
CM05	Decorative Screen Hoarding
CM06	Control of night-time lighting
OM01	Integrated Design Approach
OM02	Roadside Planting
OM03	Compensatory Planting Proposals
OM04	Post-Planting Monitoring
OM05	Treatment of Retaining Wall and Slopes
OM06	Design of Tunnel Portals
OM07	Reinstatement of Disturbed Landscape Space



REMARKS :

1. THE DRAWING DOES NOT INDICATE PRECISE NUMBER AND LOCATIONS OF RETAINED TREES AND PROPOSED TREES.
2. THE PRECISE NUMBER OF TREES TO BE RETAINED, TRANSPLANTED, REMOVED AND COMPENSATED SHALL BE DETERMINED AND AGREED SEPARATELY WITH GOVERNMENT DURING THE TREE PRESERVATION AND REMOVAL APPLICATION PROCESS UNDER DEVB NO. 4/2020.
3. LANDSCAPING FEATURES AND FORMS OF STRUCTURES SHOWN IN THE DRAWING ARE INDICATIVE ONLY.

D	FOURTH ISSUE	LFM	09/23
C	THIRD ISSUE	LFM	08/23
B	SECOND ISSUE	LFM	07/23
A	FIRST ISSUE	LFM	04/23
Rev	Description	By	Date

Consultant

ARUP


Project title
Agreement No. CE 65/2021(HY)
Tuen Mun Bypass - Investigation

Drawing title
ARTISTIC IMPRESSION OF
SOUTHERN VENTILATION
BUILDING IN TUEN MUN WEST

Drawing no.	FIGURE 11.10.6	Rev.	D
Drawn	RY	Date	06/22
Checked	AW	Approved	SK
Scale	N. T. S.	Status	PRELIMINARY


COPYRIGHT RESERVED

路政署
HIGHWAYS DEPARTMENT

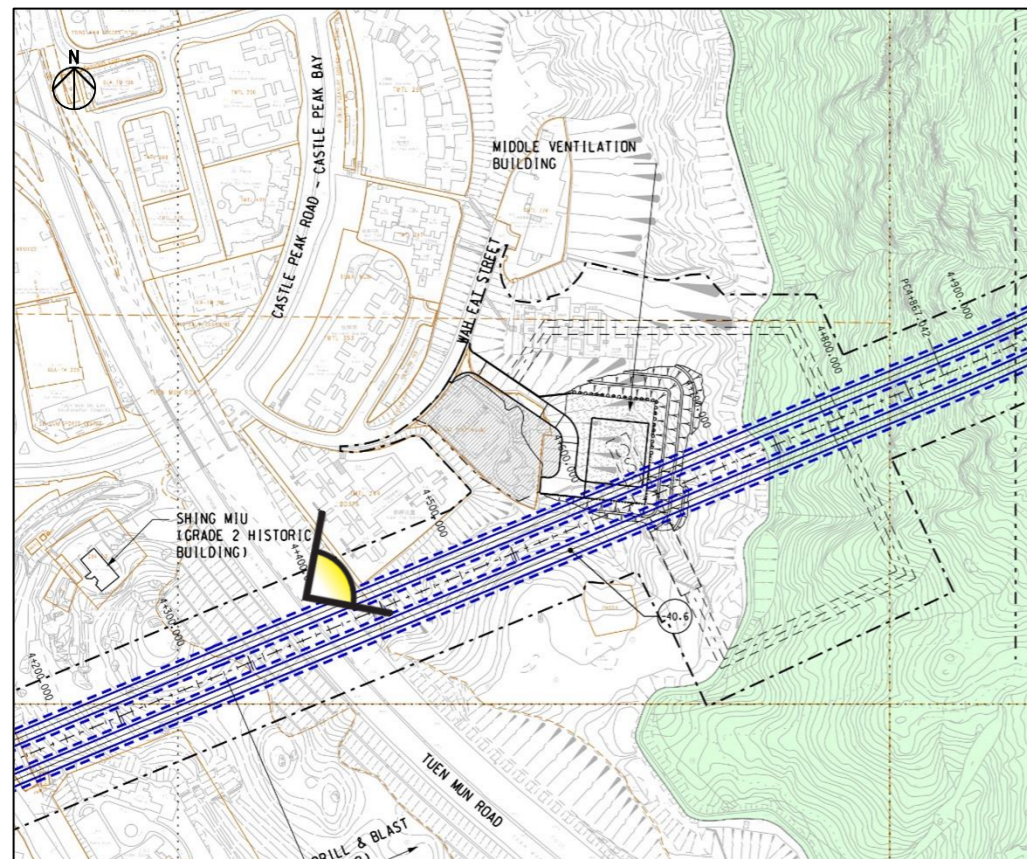

KEY PLAN

ID No.	Proposed Mitigation Measures for Construction and Operation Phase
CM01	Tree Protection and Preservation
CM02	Tree Transplantation
CM03	Works Area and Temporary Works Areas
CM04	Advance Implementation of Mitigation Planting
CM05	Decorative Screen Hoarding
CM06	Control of night-time lighting
OM01	Integrated Design Approach
OM02	Roadside Planting
OM03	Compensatory Planting Proposals
OM04	Post-Planting Monitoring
OM05	Treatment of Retaining Wall and Slopes
OM06	Design of Tunnel Portals
OM07	Reinstatement of Disturbed Landscape Space

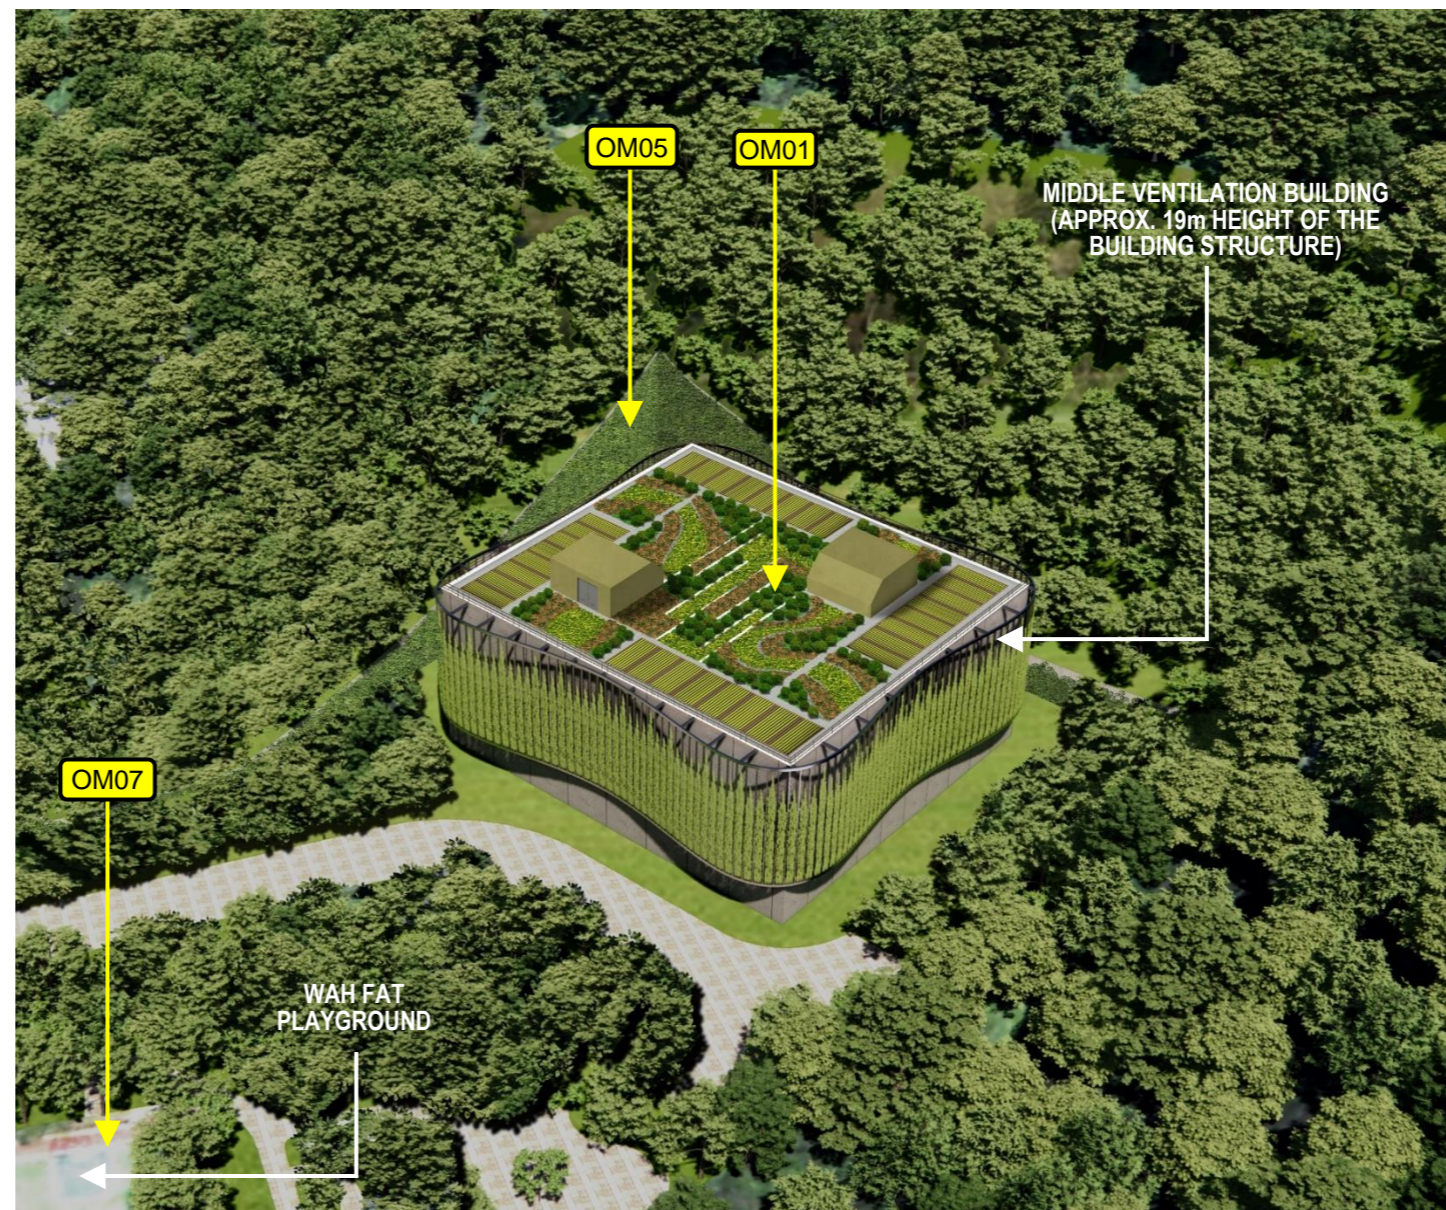

REMARKS :

1. THE DRAWING DOES NOT INDICATE PRECISE NUMBER AND LOCATIONS OF RETAINED TREES AND PROPOSED TREES.
2. THE PRECISE NUMBER OF TREES TO BE RETAINED, TRANSPLANTED, REMOVED AND COMPENSATED SHALL BE DETERMINED AND AGREED SEPARATELY WITH GOVERNMENT DURING THE TREE PRESERVATION AND REMOVAL APPLICATION PROCESS UNDER DEVB NO. 4/2020.
3. LANDSCAPING FEATURES AND FORMS OF STRUCTURES SHOWN IN THE DRAWING ARE INDICATIVE ONLY.

Rev	Description	By	Date
C	THIRD ISSUE	LFM	09/23
B	SECOND ISSUE	LFM	08/23
A	FIRST ISSUE	LFM	04/23

Consultant

ARUP


Project title
Agreement No. CE 65/2021(HY)
Tuen Mun Bypass - Investigation

Drawing title
ARTISTIC IMPRESSION OF MIDDLE VENTILATION BUILDING IN WAH FAT STREET IN TUEN MUN

Drawing no. FIGURE 11.10.7		Rev. C
Drawn RY	Date 06/22	Checked AW Approved SK
Scale N. T. S.	Status PRELIMINARY	


COPYRIGHT RESERVED

路政署
HIGHWAYS DEPARTMENT

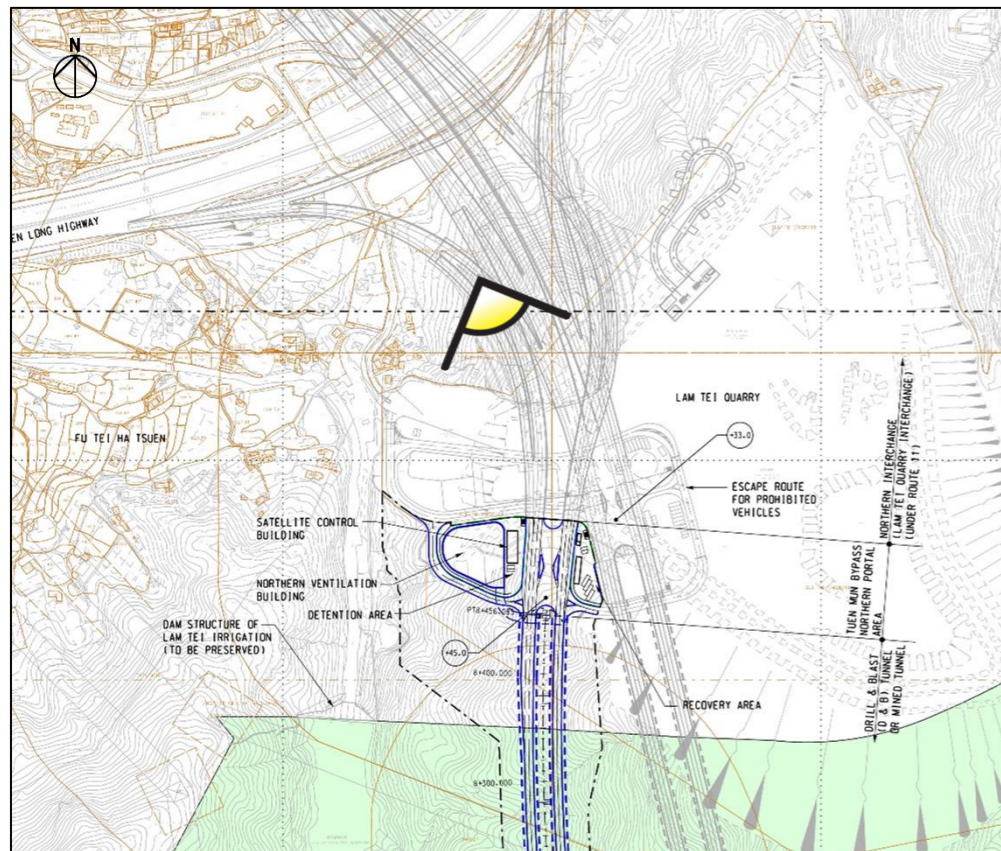

KEY PLAN

ID No.	Proposed Mitigation Measures for Construction and Operation Phase
CM01	Tree Protection and Preservation
CM02	Tree Transplantation
CM03	Works Area and Temporary Works Areas
CM04	Advance Implementation of Mitigation Planting
CM05	Decorative Screen Hoarding
CM06	Control of night-time lighting
OM01	Integrated Design Approach
OM02	Roadside Planting
OM03	Compensatory Planting Proposals
OM04	Post-Planting Monitoring
OM05	Treatment of Retaining Wall and Slopes
OM06	Design of Tunnel Portals
OM07	Reinstatement of Disturbed Landscape Space

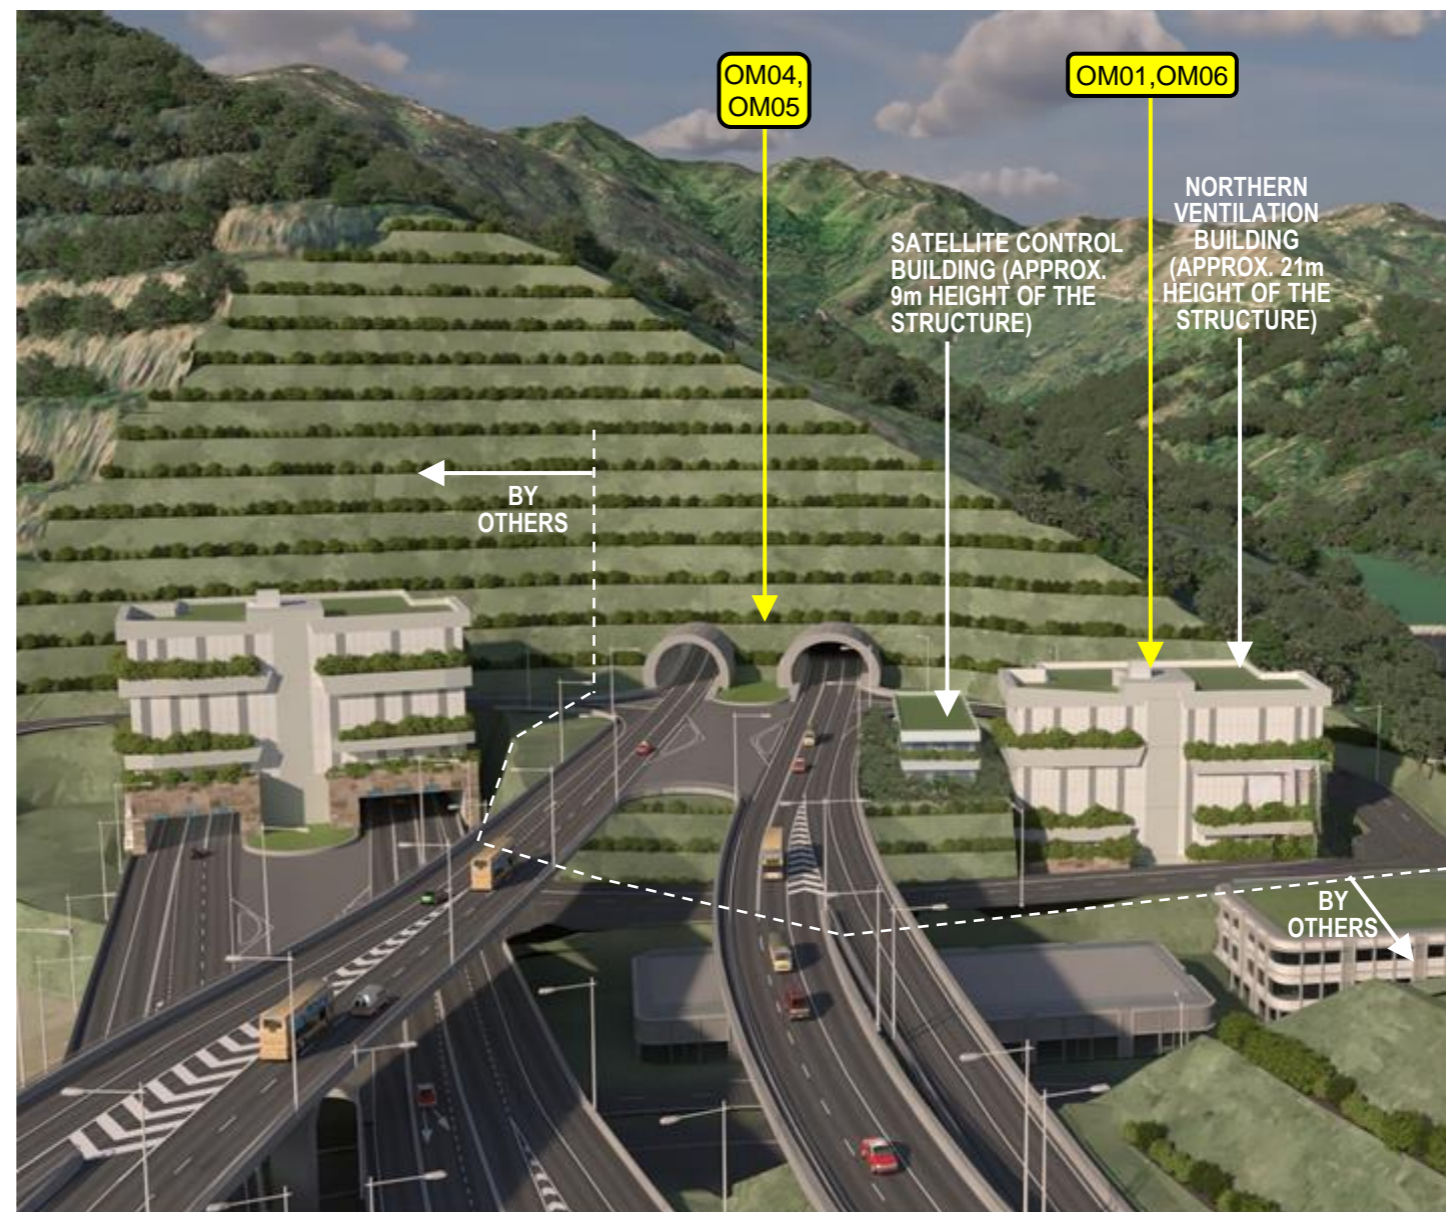

REMARKS :

1. THE DRAWING DOES NOT INDICATE PRECISE NUMBER AND LOCATIONS OF RETAINED TREES AND PROPOSED TREES.
2. THE PRECISE NUMBER OF TREES TO BE RETAINED, TRANSPLANTED, REMOVED AND COMPENSATED SHALL BE DETERMINED AND AGREED SEPARATELY WITH GOVERNMENT DURING THE TREE PRESERVATION AND REMOVAL APPLICATION PROCESS UNDER DEVB NO. 4/2020.
3. LANDSCAPING FEATURES AND FORMS OF STRUCTURES SHOWN IN THE DRAWING ARE INDICATIVE ONLY.

E	FIFTH ISSUE	LFM	09/23
D	FOURTH ISSUE	LFM	08/23
C	THIRD ISSUE	LFM	07/23
B	SECOND ISSUE	LFM	07/23
A	FIRST ISSUE	LFM	04/23
Rev	Description	By	Date

Consultant

ARUP

Project title
Agreement No. CE 65/2021(HY)
Tuen Mun Bypass - Investigation

Drawing title
**ARTISTIC IMPRESSION OF
NORTHERN VENTILATION
BUILDING IN LAM TEI QUARRY**

Drawing no.	FIGURE 11.10.8	Rev.	E
Drawn	RY	Date	06/22
Checked	AW	Approved	SK
Scale	N. T. S.	Status	PRELIMINARY

COPYRIGHT RESERVED

路政署
HIGHWAYS DEPARTMENT