


The native seedlings/whip trees for off-site compensatory tree will be tentatively planted at an initial spacing of 1500 mm in staggered pattern on planting area with gradient less than 35 degree. It is anticipated that total area of approximate 1500 m.sq. will be proposed for not less than approximate 700 nos. compensatory whip tree planting.

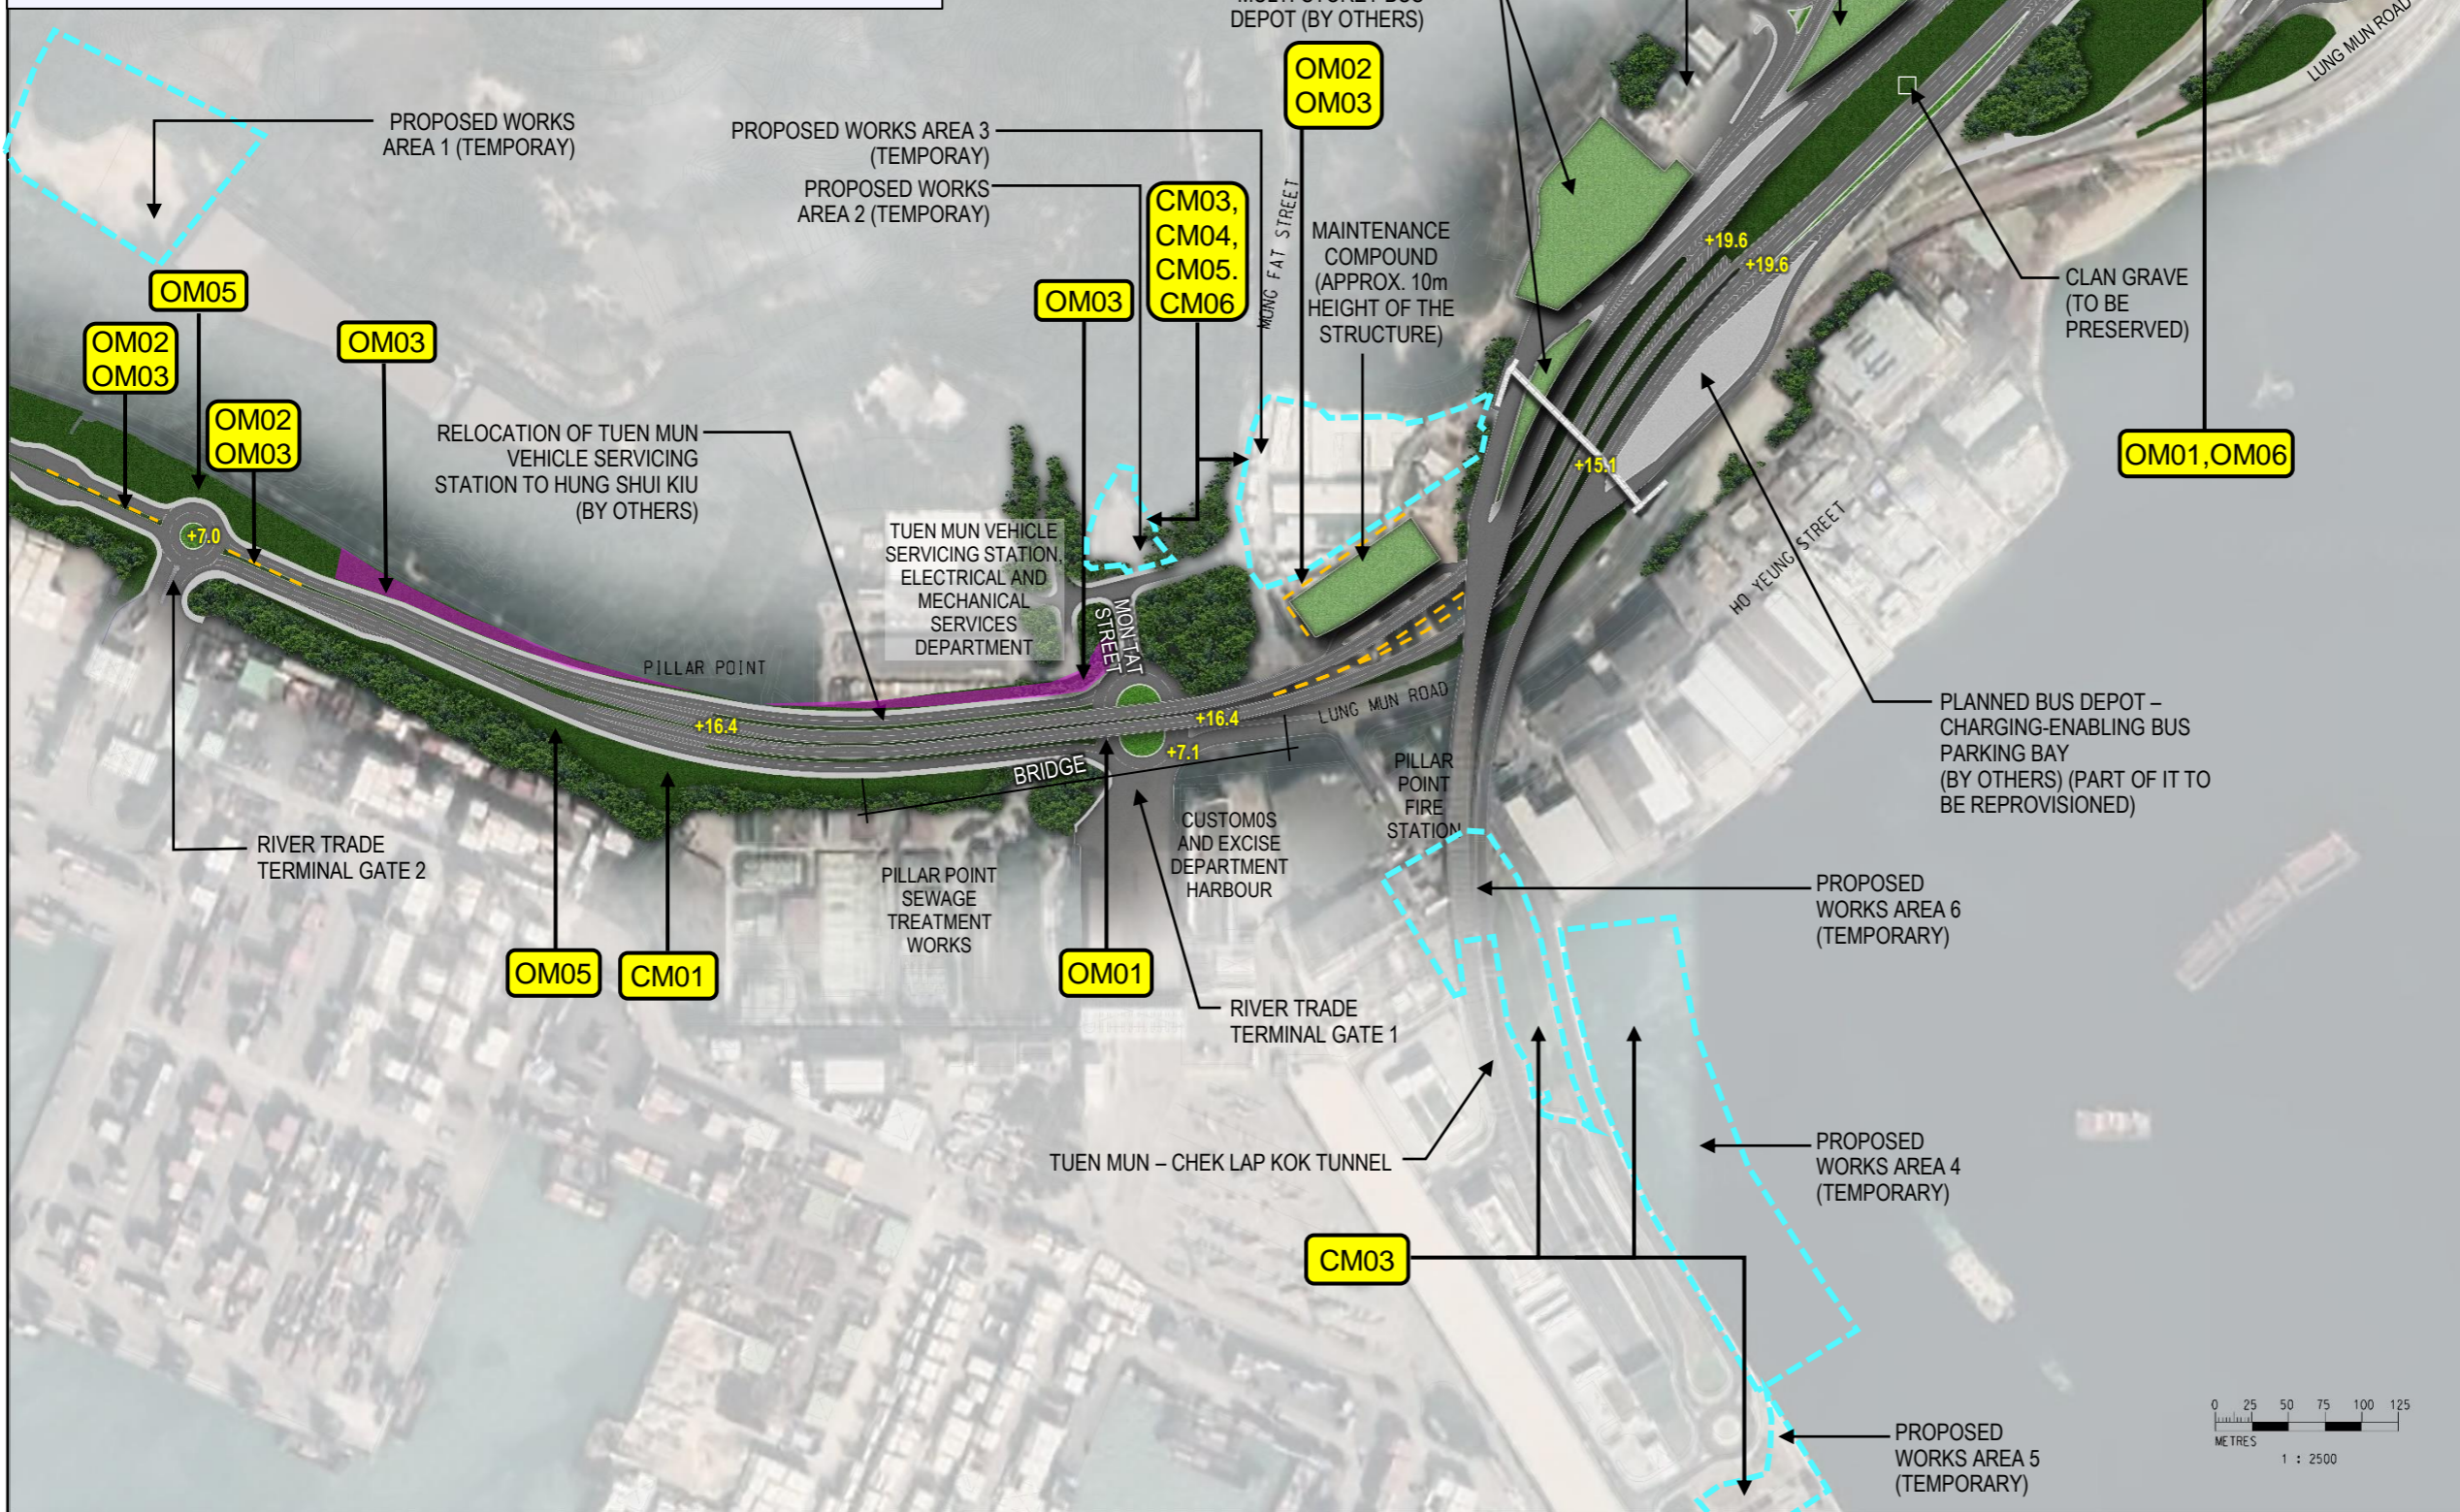

LEGEND :

ID No.	Proposed Mitigation Measures for Construction and Operation Phase
CM01	Tree Protection and Preservation
CM02	Tree Transplantation
CM03	Works Area and Temporary Works Areas
CM04	Advance Implementation of Mitigation Planting
CM05	Decorative Screen Hoarding
CM06	Control of night-time lighting
OM01	Integrated Design Approach
OM02	Roadside Planting
OM03	Compensatory Planting Proposals
OM04	Post-Planting Monitoring
OM05	Treatment of Retaining Wall and Slopes
OM06	Design of Tunnel Portals
OM07	Reinstatement of disturbed Landscape Space

LEGEND :

- PROPOSED COMPENSATORY PLANTING ON ROADSIDE PLANTER (OM02, OM03)
- PROPOSED COMPENSATORY PLANTING ON SLOPE (OM03)
- PROPOSED WORKS AREAS (TEMPORARY)
- POTENTIAL LOCATION OF COMPENSATORY WOODLAND PLANTING SITE

F	SIXTH ISSUE	LFM	09/23
E	FIFTH ISSUE	LFM	09/23
D	FOURTH ISSUE	LFM	08/23
C	THIRD ISSUE	LFM	07/23
Rev	Description	By	Date

Consultant

ARUP

Project title
Agreement No. CE 65/2021(HY)
Tuen Mun Bypass - Investigation

Drawing title
LANDSCAPE AND VISUAL MITIGATION MEASURES PLAN SOUTHERN INTERCHANGE IN PILLAR POINT

Drawing no.	FIGURE 11.10.2	Rev.	F
Drawn	RY	Date	06/22
Checked	AW	Approved	SK
Scale	N. T. S.	Status	PRELIMINARY

COPYRIGHT RESERVED

路政署
HIGHWAYS DEPARTMENT

