


KEY PLAN

ID No.	Proposed Mitigation Measures for Construction and Operation Phase
CM01	Tree Protection and Preservation
CM02	Tree Transplantation
CM03	Works Area and Temporary Works Areas
CM04	Advance Implementation of Mitigation Planting
CM05	Decorative Screen Hoarding
CM06	Control of night-time lighting
OM01	Integrated Design Approach
OM02	Roadside Planting
OM03	Compensatory Planting Proposals
OM04	Post-Planting Monitoring
OM05	Treatment of Retaining Wall and Slopes
OM06	Design of Tunnel Portals
OM07	Reinstatement of Disturbed Landscape Space

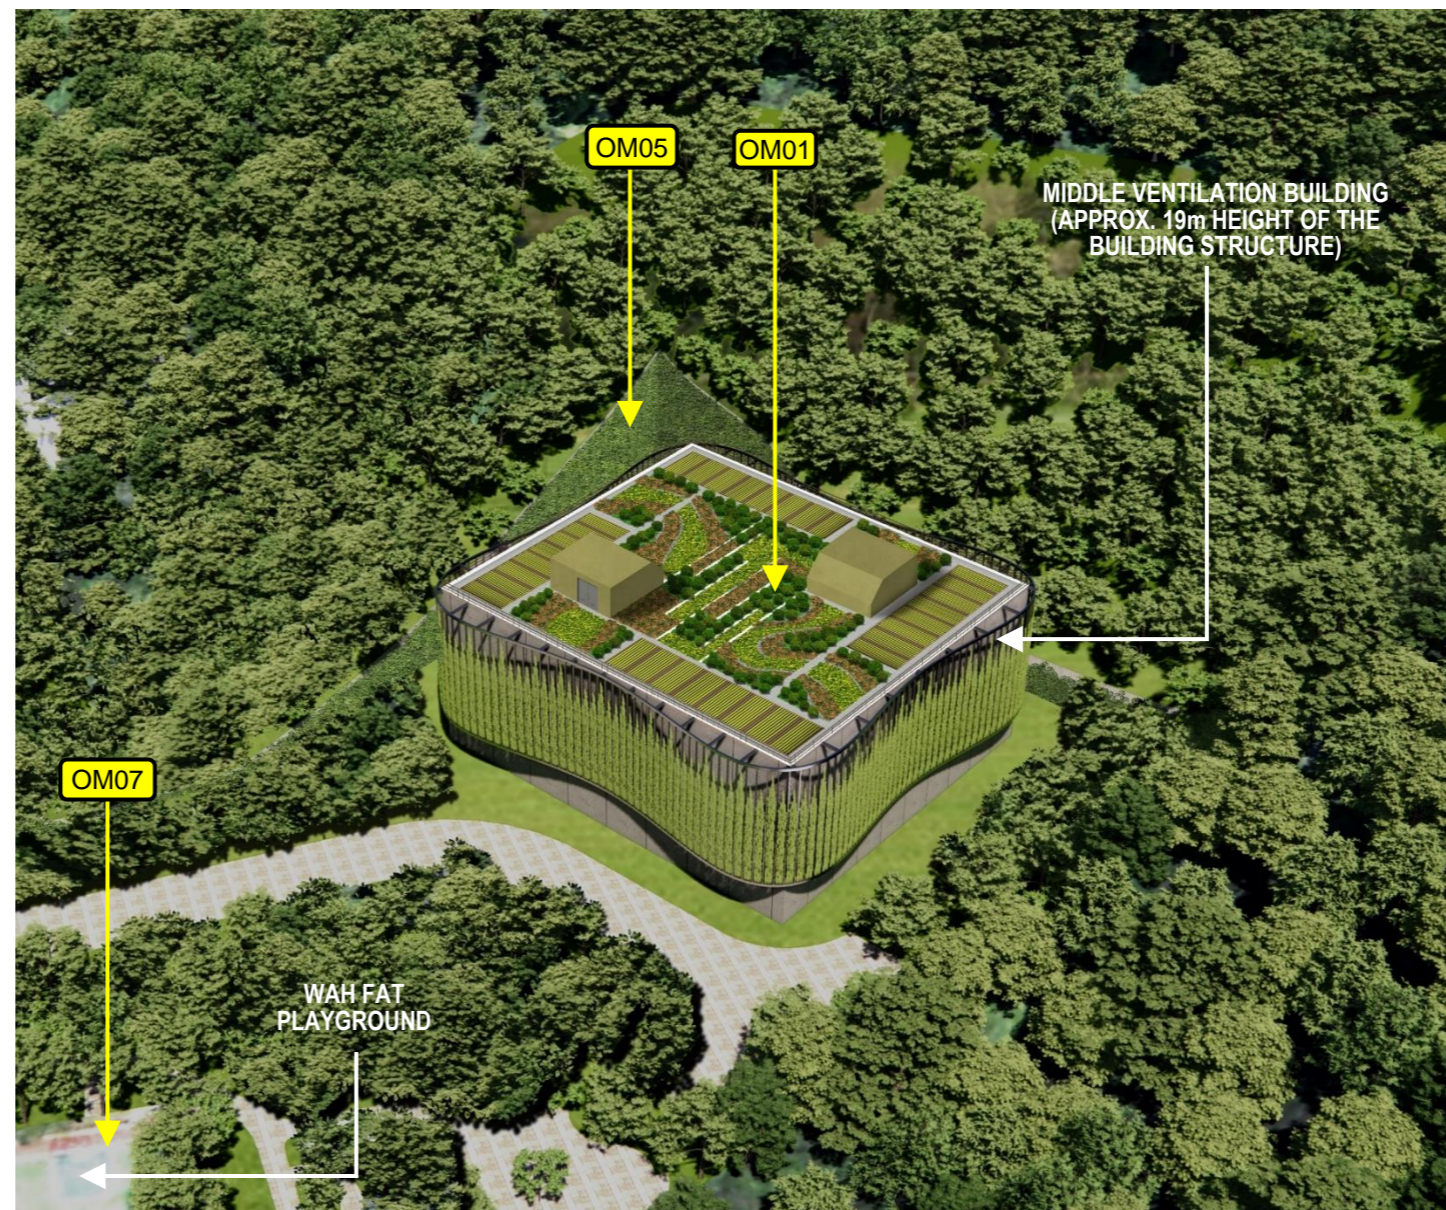

REMARKS :

1. THE DRAWING DOES NOT INDICATE PRECISE NUMBER AND LOCATIONS OF RETAINED TREES AND PROPOSED TREES.
2. THE PRECISE NUMBER OF TREES TO BE RETAINED, TRANSPLANTED, REMOVED AND COMPENSATED SHALL BE DETERMINED AND AGREED SEPARATELY WITH GOVERNMENT DURING THE TREE PRESERVATION AND REMOVAL APPLICATION PROCESS UNDER DEVB NO. 4/2020.
3. LANDSCAPING FEATURES AND FORMS OF STRUCTURES SHOWN IN THE DRAWING ARE INDICATIVE ONLY.

Rev	Description	By	Date
C	THIRD ISSUE	LFM	09/23
B	SECOND ISSUE	LFM	08/23
A	FIRST ISSUE	LFM	04/23

Consultant



Project title
Agreement No. CE 65/2021(HY)
Tuen Mun Bypass - Investigation

Drawing title
ARTISTIC IMPRESSION OF
MIDDLE VENTILATION
BUILDING IN WAH FAT STREET
IN TUEN MUN

Drawing no. FIGURE 11.10.7		Rev. C
Drawn RY	Date 06/22	Checked AW
Scale N. T. S.	Status PRELIMINARY	Approved SK

COPYRIGHT RESERVED

