


KEY PLAN

ID No.	Proposed Mitigation Measures for Construction and Operation Phase
CM01	Tree Protection and Preservation
CM02	Tree Transplantation
CM03	Works Area and Temporary Works Areas
CM04	Advance Implementation of Mitigation Planting
CM05	Decorative Screen Hoarding
CM06	Control of night-time lighting
OM01	Integrated Design Approach
OM02	Roadside Planting
OM03	Compensatory Planting Proposals
OM04	Post-Planting Monitoring
OM05	Treatment of Retaining Wall and Slopes
OM06	Design of Tunnel Portals
OM07	Reinstatement of Disturbed Landscape Space

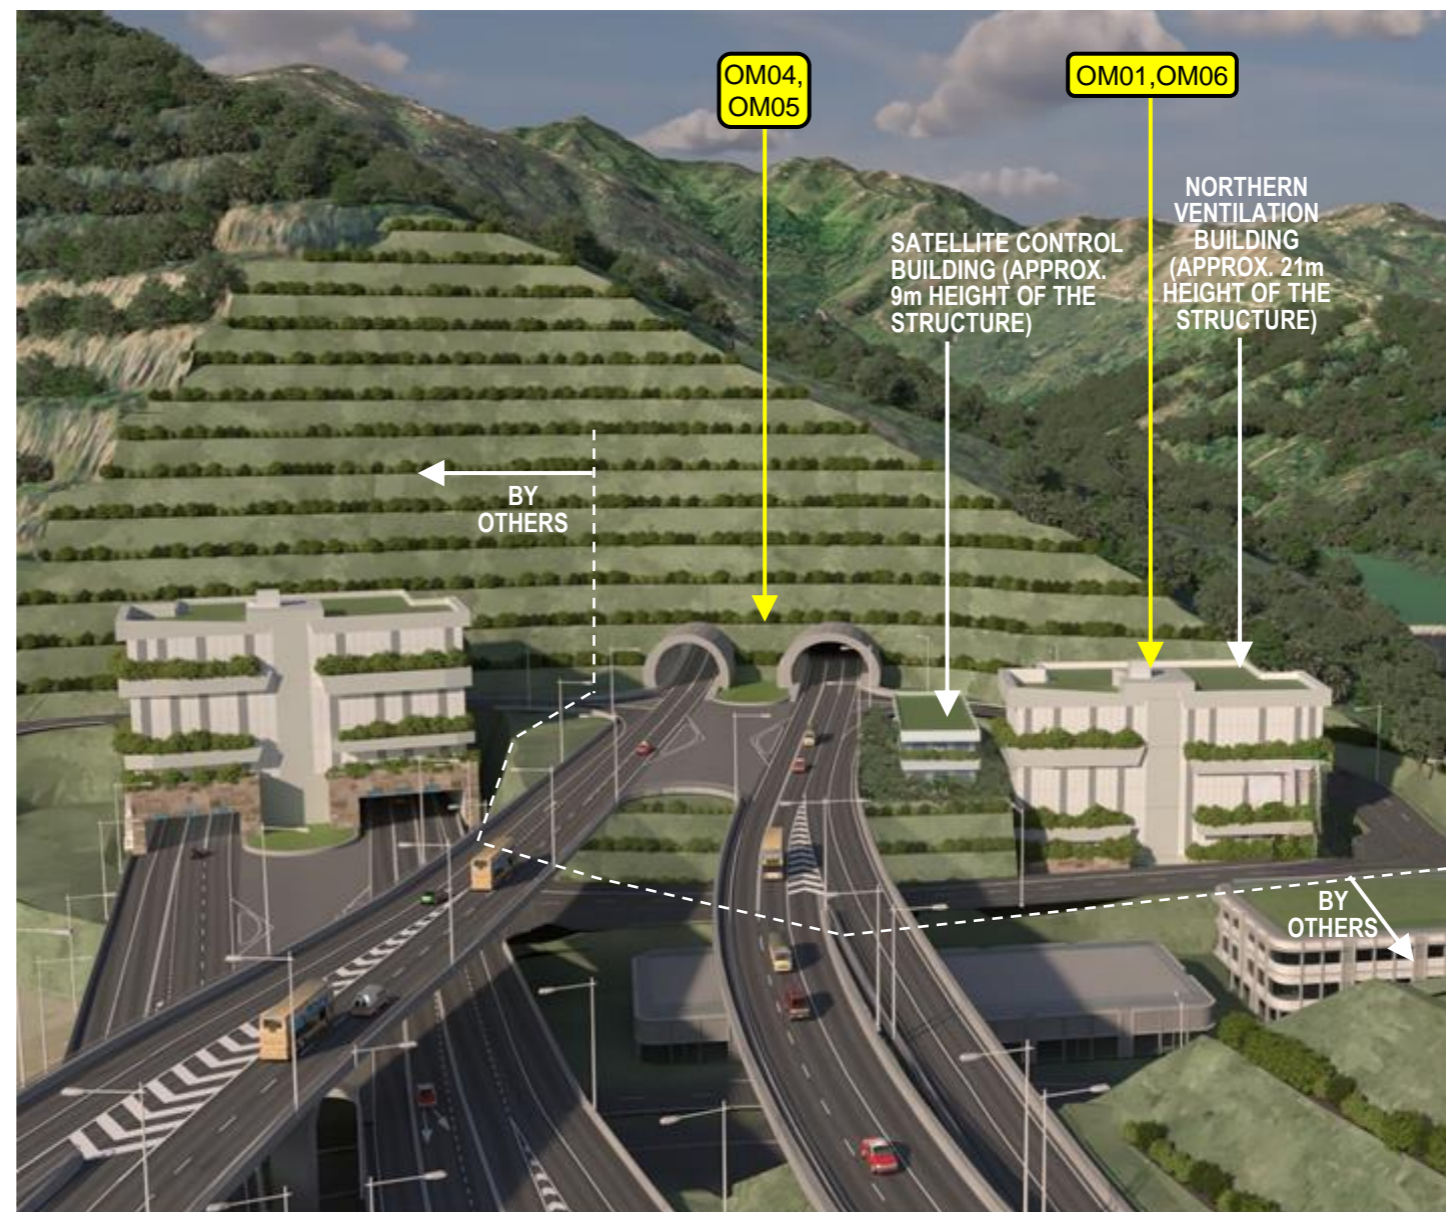

REMARKS :

1. THE DRAWING DOES NOT INDICATE PRECISE NUMBER AND LOCATIONS OF RETAINED TREES AND PROPOSED TREES.
2. THE PRECISE NUMBER OF TREES TO BE RETAINED, TRANSPLANTED, REMOVED AND COMPENSATED SHALL BE DETERMINED AND AGREED SEPARATELY WITH GOVERNMENT DURING THE TREE PRESERVATION AND REMOVAL APPLICATION PROCESS UNDER DEVB NO. 4/2020.
3. LANDSCAPING FEATURES AND FORMS OF STRUCTURES SHOWN IN THE DRAWING ARE INDICATIVE ONLY.

E	FIFTH ISSUE	LFM	09/23
D	FOURTH ISSUE	LFM	08/23
C	THIRD ISSUE	LFM	07/23
B	SECOND ISSUE	LFM	07/23
A	FIRST ISSUE	LFM	04/23
Rev	Description	By	Date

Consultant

ARUP

Project title
Agreement No. CE 65/2021(HY)
Tuen Mun Bypass - Investigation

Drawing title
**ARTISTIC IMPRESSION OF
NORTHERN VENTILATION
BUILDING IN LAM TEI QUARRY**

Drawing no.	FIGURE 11.10.8	Rev.	E
Drawn	RY	Date	06/22
Checked	AW	Approved	SK
Scale	N. T. S.	Status	PRELIMINARY

COPYRIGHT RESERVED

 路政署
HIGHWAYS DEPARTMENT