



DO NOT SCALE DRAWING. CHECK ALL DIMENSIONS ON SITE.
 ALL RIGHTS RESERVED.
 © OVE ARUP & PARTNERS HONG KONG LIMITED.

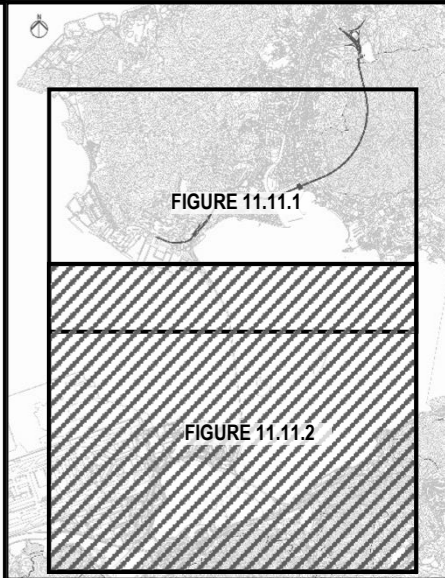

FOR CONTINUATION
 FIGURE 11.11.1
 MATCH LINE

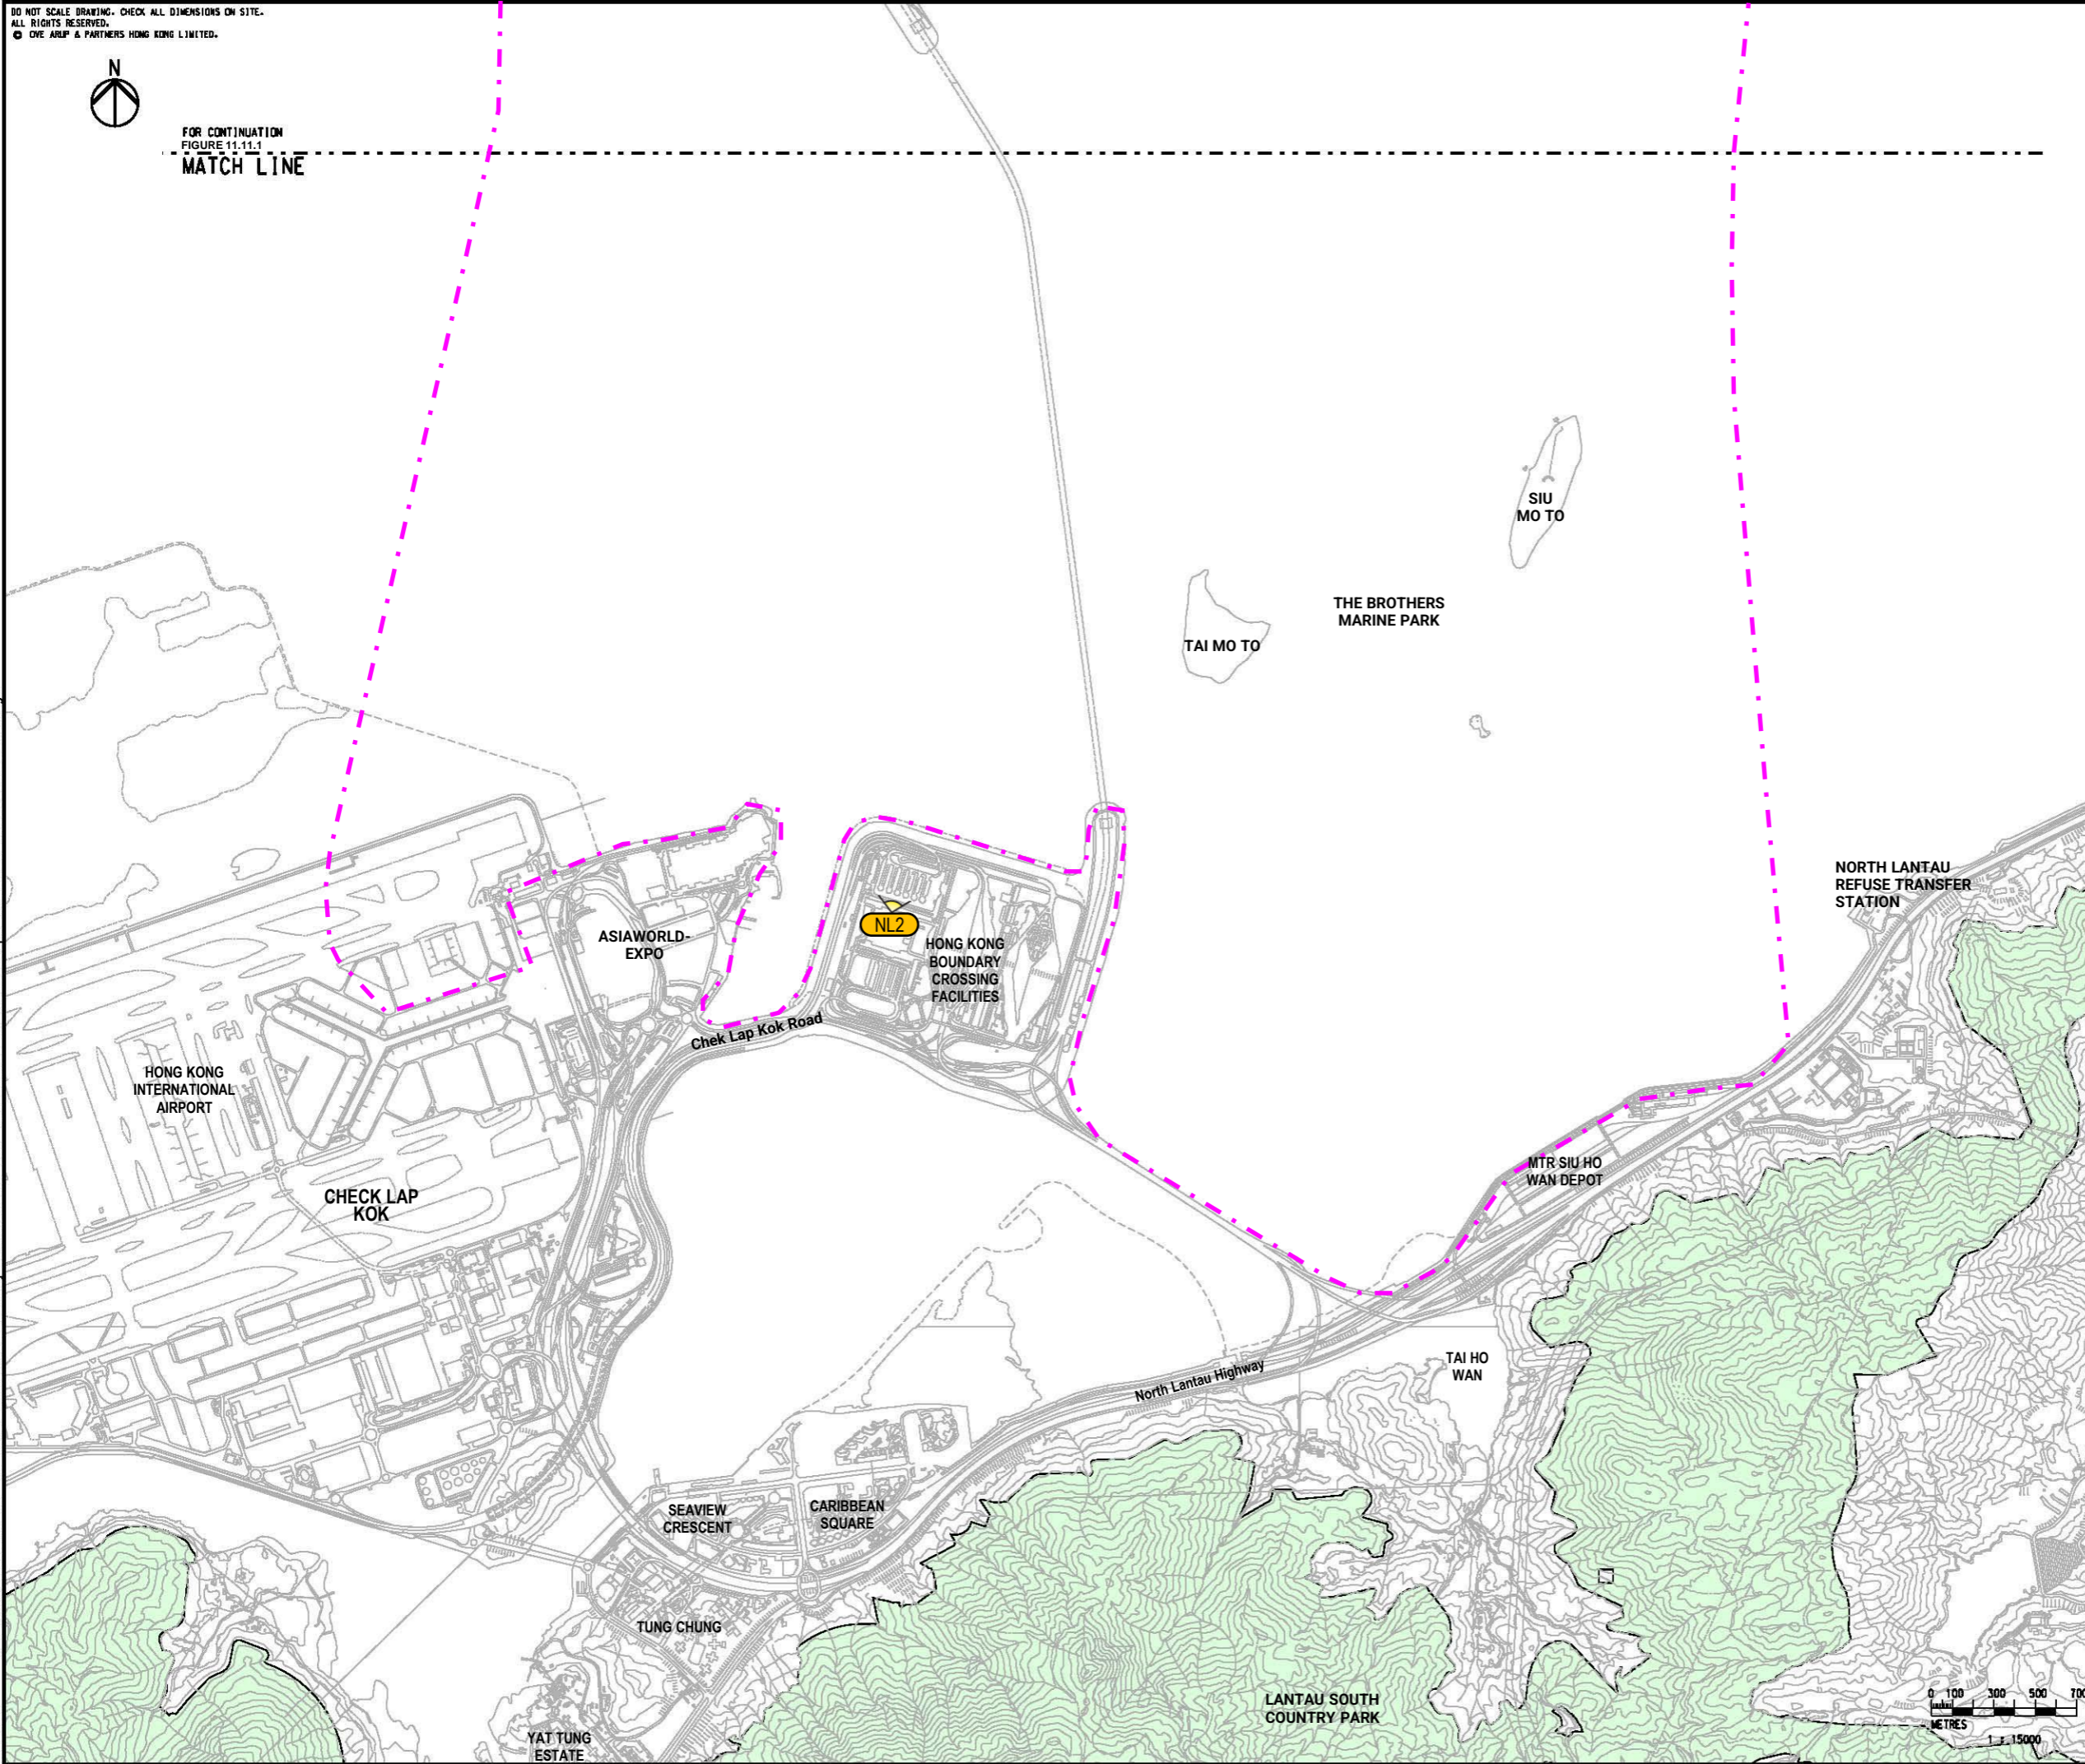

KEY PLAN

- LEGEND**
- PROPOSED ELEVATED / AT-GRADE ROAD
 - PROPOSED TUNNEL
 - VISUAL ENVELOPE
 - HEIGHT IN +MPD
 - VSR VIEWING POINT

NOTES:

1. PLEASE REFER TO FIGURE 11.11.1 FOR THE VSR'S SCHEDULE.

Rev	Description	By	Date
A	FIRST ISSUE	LFM	06/22

Consultant

ARUP

Project title
 Agreement No. CE 65/2021(HY)
 Tuen Mun Bypass - Investigation

Drawing title
**VIEWING POINTS – TUEN MUN,
 PILLAR POINT AND NORTH
 LANTAU (SHEET 2)**

Drawing no.	FIGURE 11.11.2	Rev.	A
Drawn	RY	Date	06/22
Checked	AW	Approved	SK
Scale	1 : 15000 @ A1	Status	PRELIMINARY

COPYRIGHT RESERVED

**路政署
 HIGHWAYS DEPARTMENT**

Printed by : 7/21/2022
 Filename : J:\287000\287168-00 CE 652021 TMB\05_int_Proj_Data\05_90 CAD and BIM\02-CAD\Landscap\SKETCH\287168_SK_L_L_013.dgn

