


DO NOT SCALE DRAWING. CHECK ALL DIMENSIONS ON SITE.  
ALL RIGHTS RESERVED.  
© OVE ARUP & PARTNERS HONG KONG LIMITED.

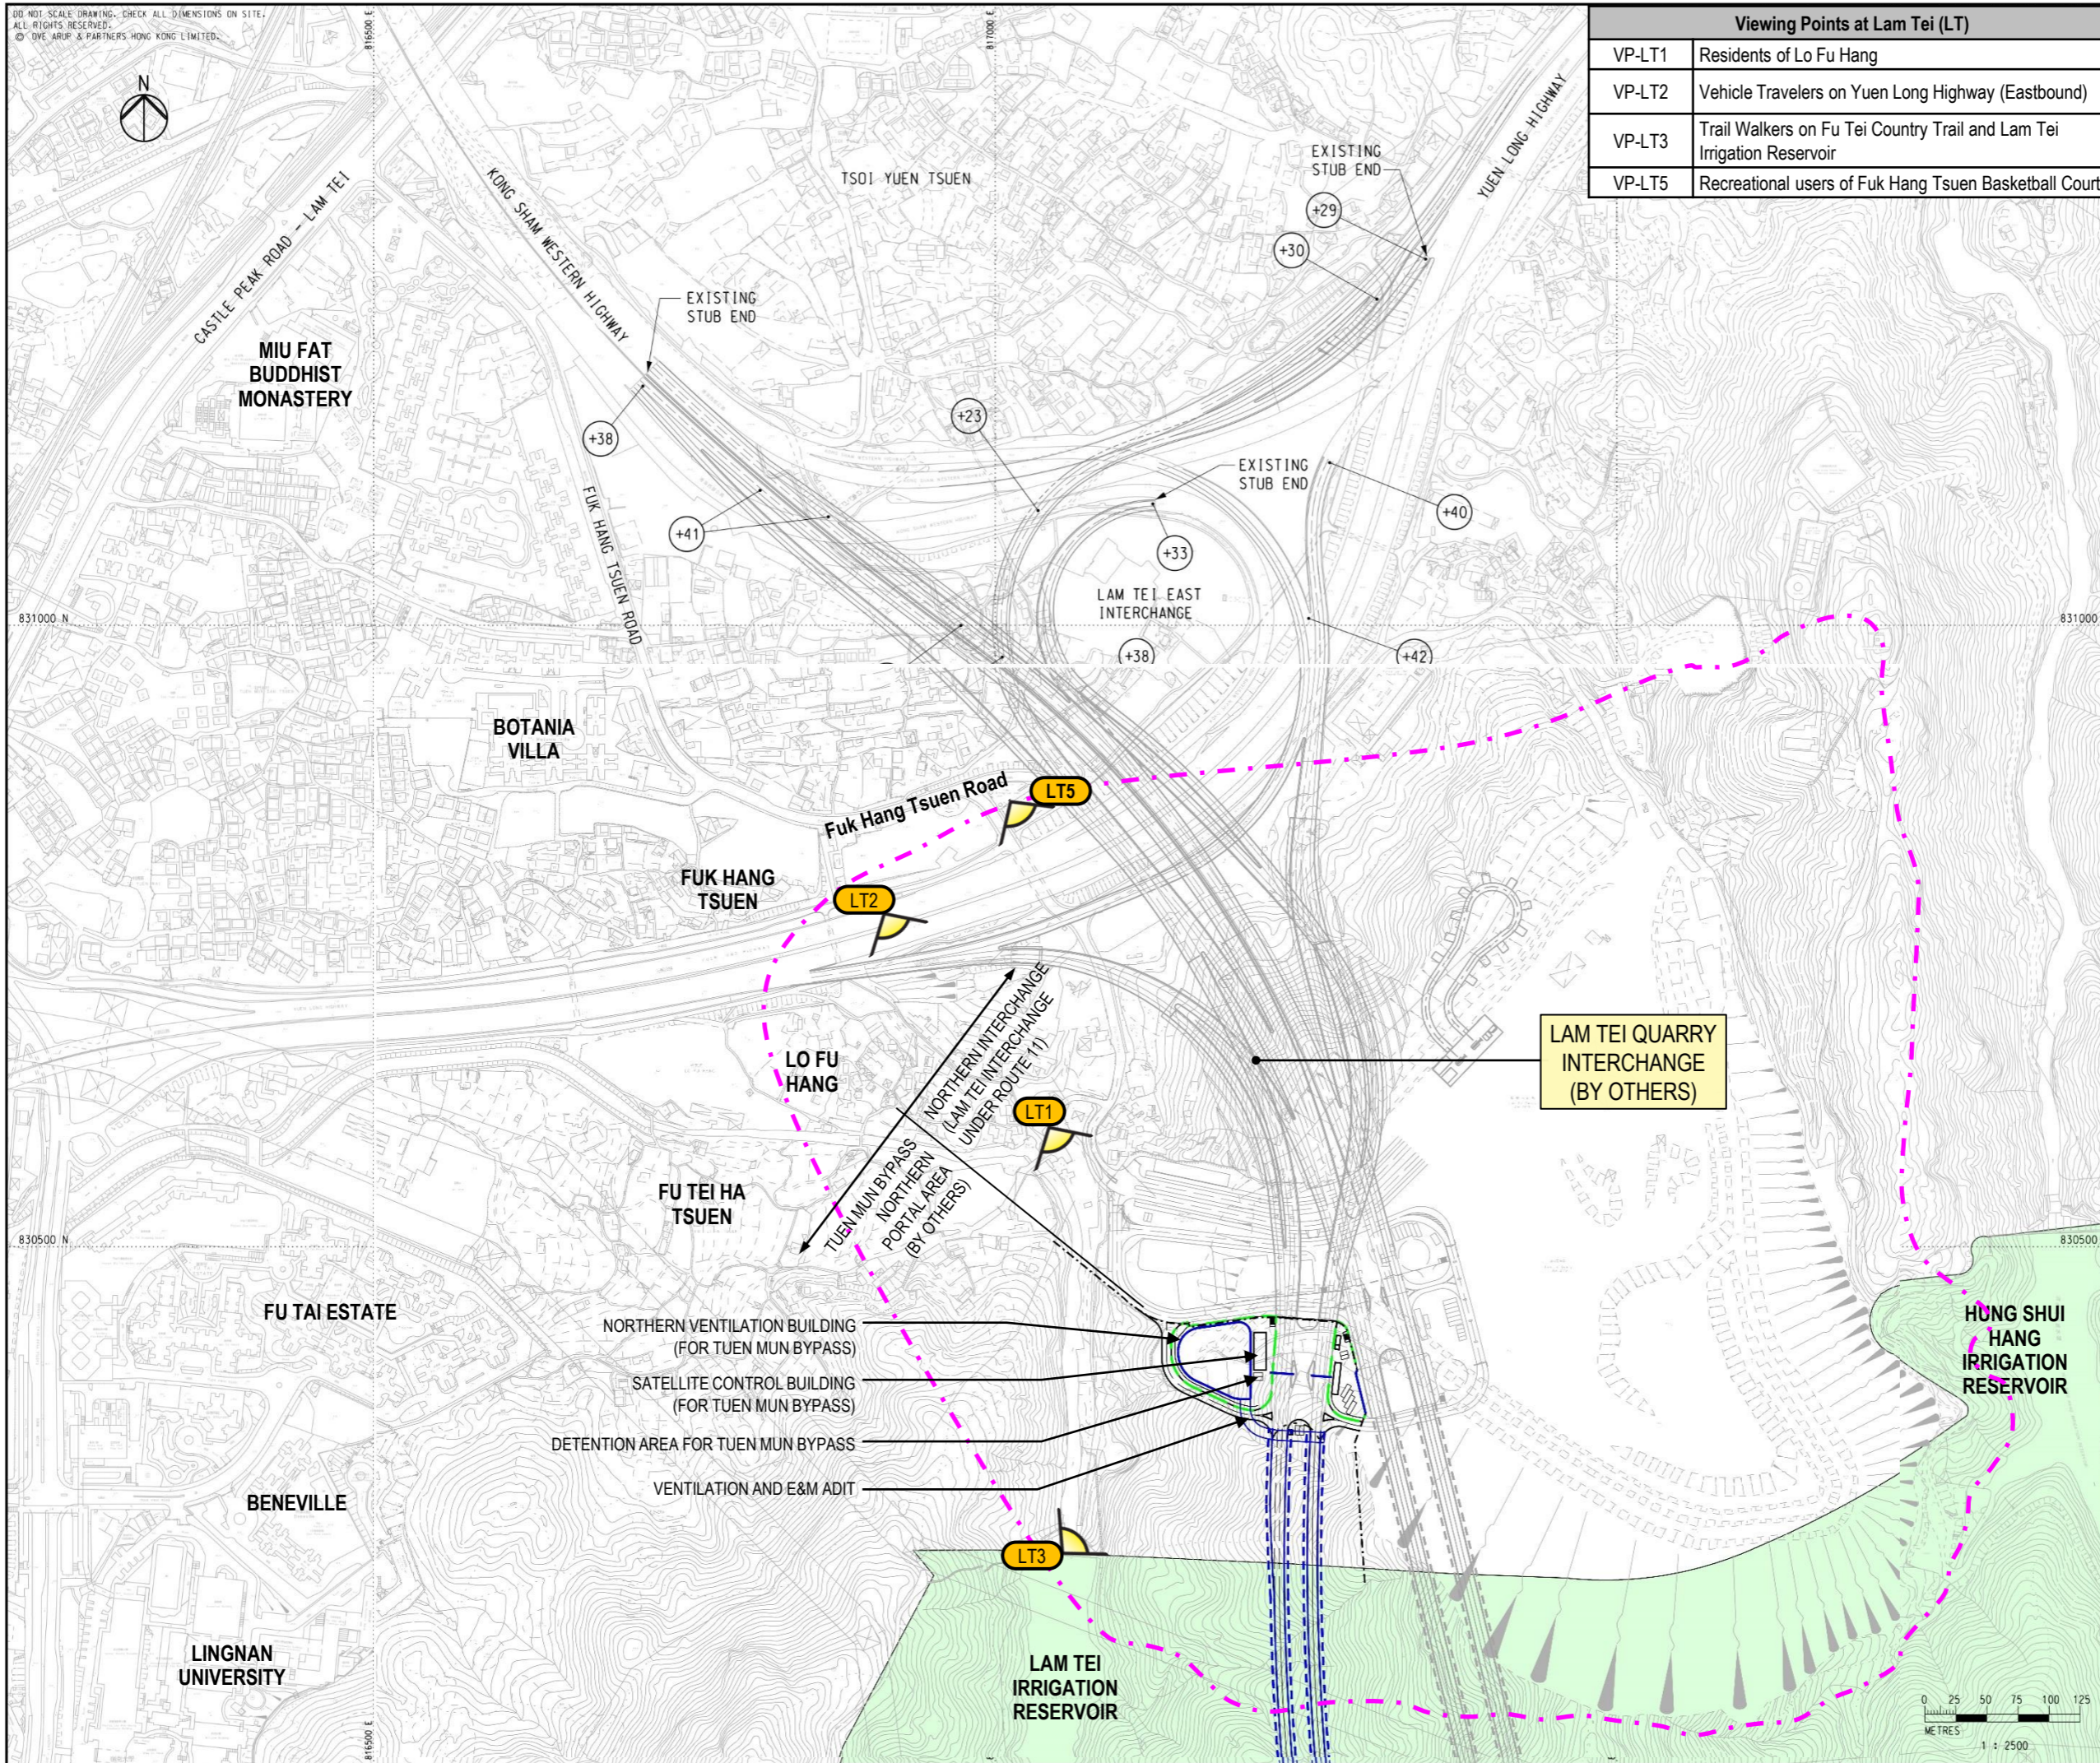

Viewing Points at Lam Tei (LT)	
VP-LT1	Residents of Lo Fu Hang
VP-LT2	Vehicle Travelers on Yuen Long Highway (Eastbound)
VP-LT3	Trail Walkers on Fu Tei Country Trail and Lam Tei Irrigation Reservoir
VP-LT5	Recreational users of Fuk Hang Tsuen Basketball Court

LEGEND	
	PROPOSED ELEVATED / AT-GRADE ROAD
	PROPOSED TUNNEL
	VISUAL ENVELOPE
	VSR VIEWING POINT

Rev	Description	By	Date
C	THIRD ISSUE	LFM	08/23
B	SECOND ISSUE	LFM	04/23
A	FIRST ISSUE	LFM	01/23

Consultant  
**ARUP**

Project title  
Agreement No. CE 65/2021(HY)  
Tuen Mun Bypass - Investigation

Drawing title  
**VIEWING POINTS  
- LAM TEI**

Drawing no.	FIGURE 11.11.3	Rev.	C
Drawn	RY	Date	06/22
Checked	AW	Approved	SK
Scale	1 : 2500 @ A1	Status	PRELIMINARY

COPYRIGHT RESERVED  
 路政署  
**HIGHWAYS DEPARTMENT**

