

- LEGEND**
- PROPOSED ELEVATED / AT-GRADE ROAD
  - - - PROPOSED TUNNEL
  - - - 100m LANDSCAPE ASSESSMENT AREA
  - - - COUNTRY PARK BOUNDARY
  - 100 HEIGHT IN +MPD

C	THIRD ISSUE	LFM	08/23
B	SECOND ISSUE	LFM	04/23
A	FIRST ISSUE	LFM	06/22
Rev	Description	By	Date

Consultant  
**ARUP**


Project title  
Agreement No. CE 65/2021(HY)  
Tuen Mun Bypass - Investigation

Drawing title  
**LANDSCAPE CHARACTER AREAS (LCAs) – KEY PLAN**


Drawing no.		FIGURE 11.5.1		Rev.	C
Drawn	RY	Date	06/22	Checked	AW
				Approved	SK
Scale		1 : 15000 @ A1		Status	
				PRELIMINARY	

COPYRIGHT RESERVED

路政署  
HIGHWAYS DEPARTMENT

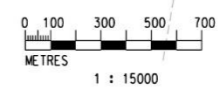



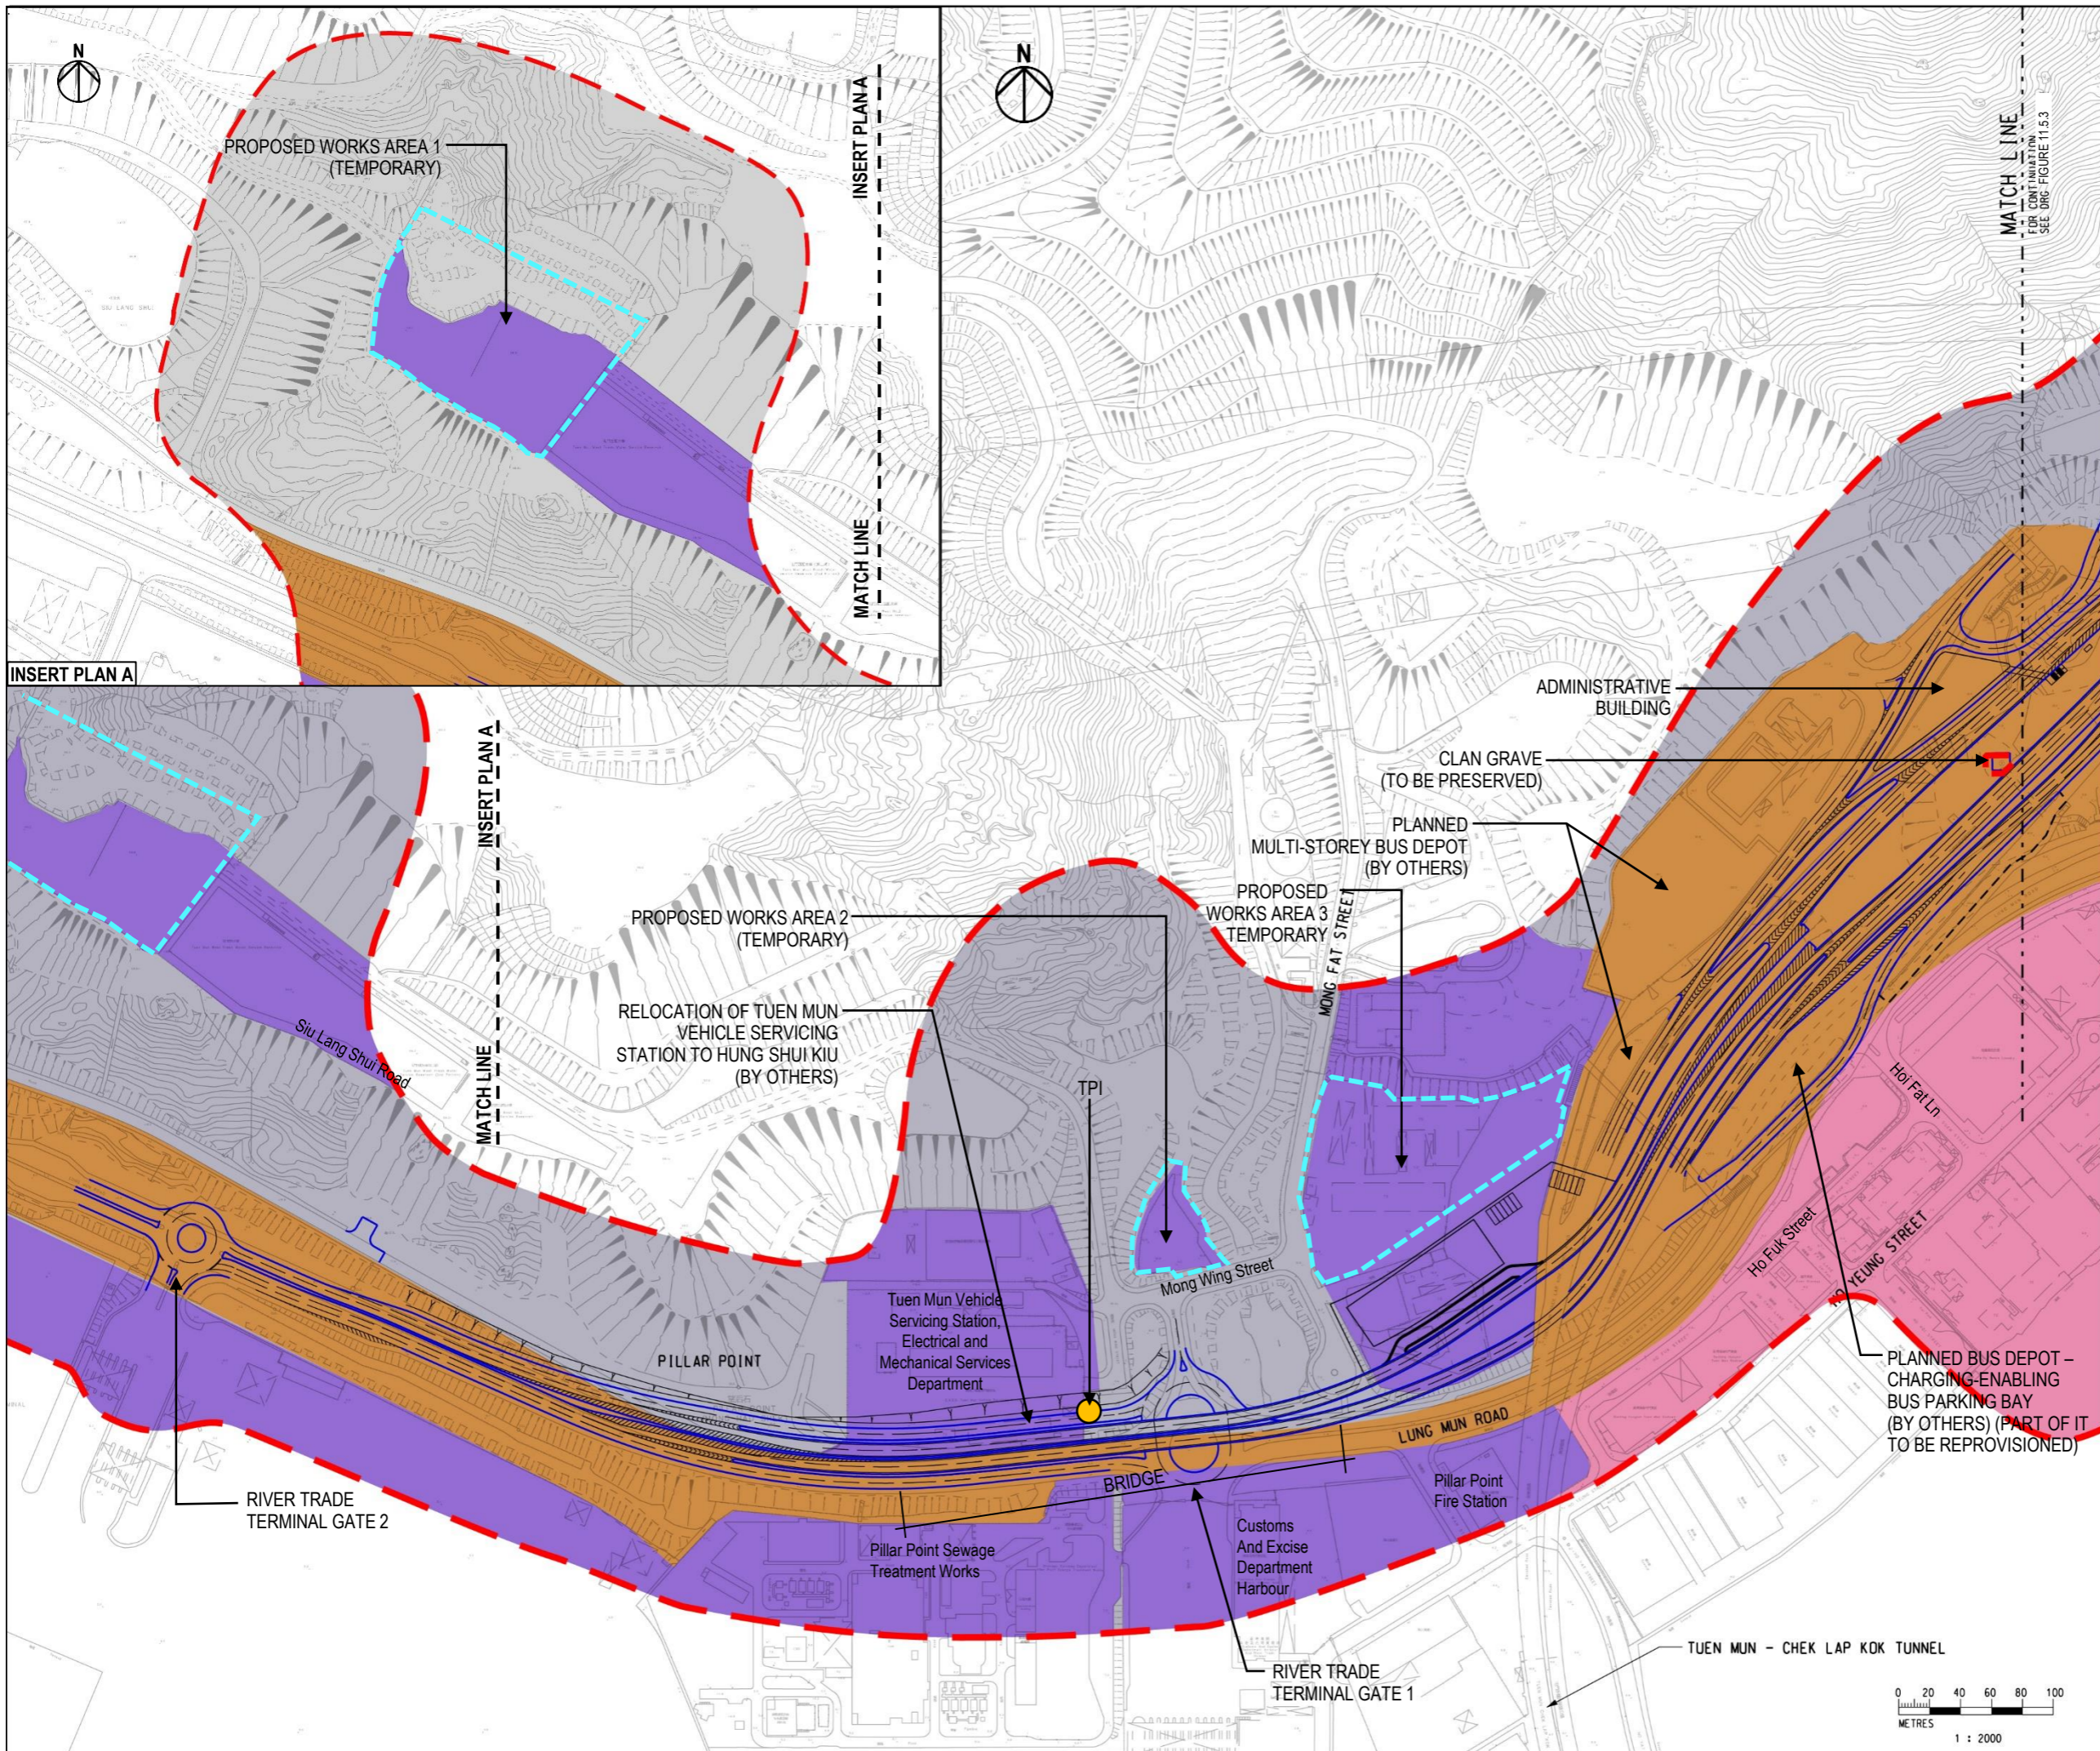

- LEGEND**
- PROPOSED ELEVATED / AT-GRADE ROAD
  - - - PROPOSED TUNNEL
  - - - 100m LANDSCAPE ASSESSMENT AREA
  - LCA-PP2 PILLAR POINT UPLAND FRINGE LANDSCAPE
  - LCA-PP10 LUNG MUN ROAD HIGHWAY CORRIDOR LANDSCAPE
  - LCA-PP12 PILLAR POINT MIXED MODERN INSTITUTIONAL URBAN LANDSCAPE
  - LCA-PP13 PILLAR POINT MIXED MODERN INDUSTRIAL URBAN LANDSCAPE
  - TPI
  - PROPOSED WORKS AREAS (TEMPORARY)

D	FOURTH ISSUE	LFM	09/23
C	THIRD ISSUE	LFM	08/23
B	SECOND ISSUE	LFM	04/23
A	FIRST ISSUE	LFM	06/22
Rev	Description	By	Date

Consultant  
**ARUP**


Project title  
Agreement No. CE 65/2021(HY)  
Tuen Mun Bypass - Investigation

Drawing title  
**LANDSCAPE CHARACTER AREA (LCA) - SOUTHERN INTERCHANGE IN PILLAR POINT**


Drawing no. <b>FIGURE 11.5.2</b>		Rev. <b>D</b>
Drawn <b>RY</b>	Date <b>06/22</b>	Checked <b>AW</b> Approved <b>SK</b>
Scale <b>1 : 2000 @ A1</b>	Status <b>PRELIMINARY</b>	

COPYRIGHT RESERVED

**路政署**  
**HIGHWAYS DEPARTMENT**

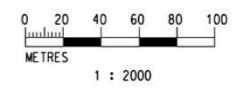



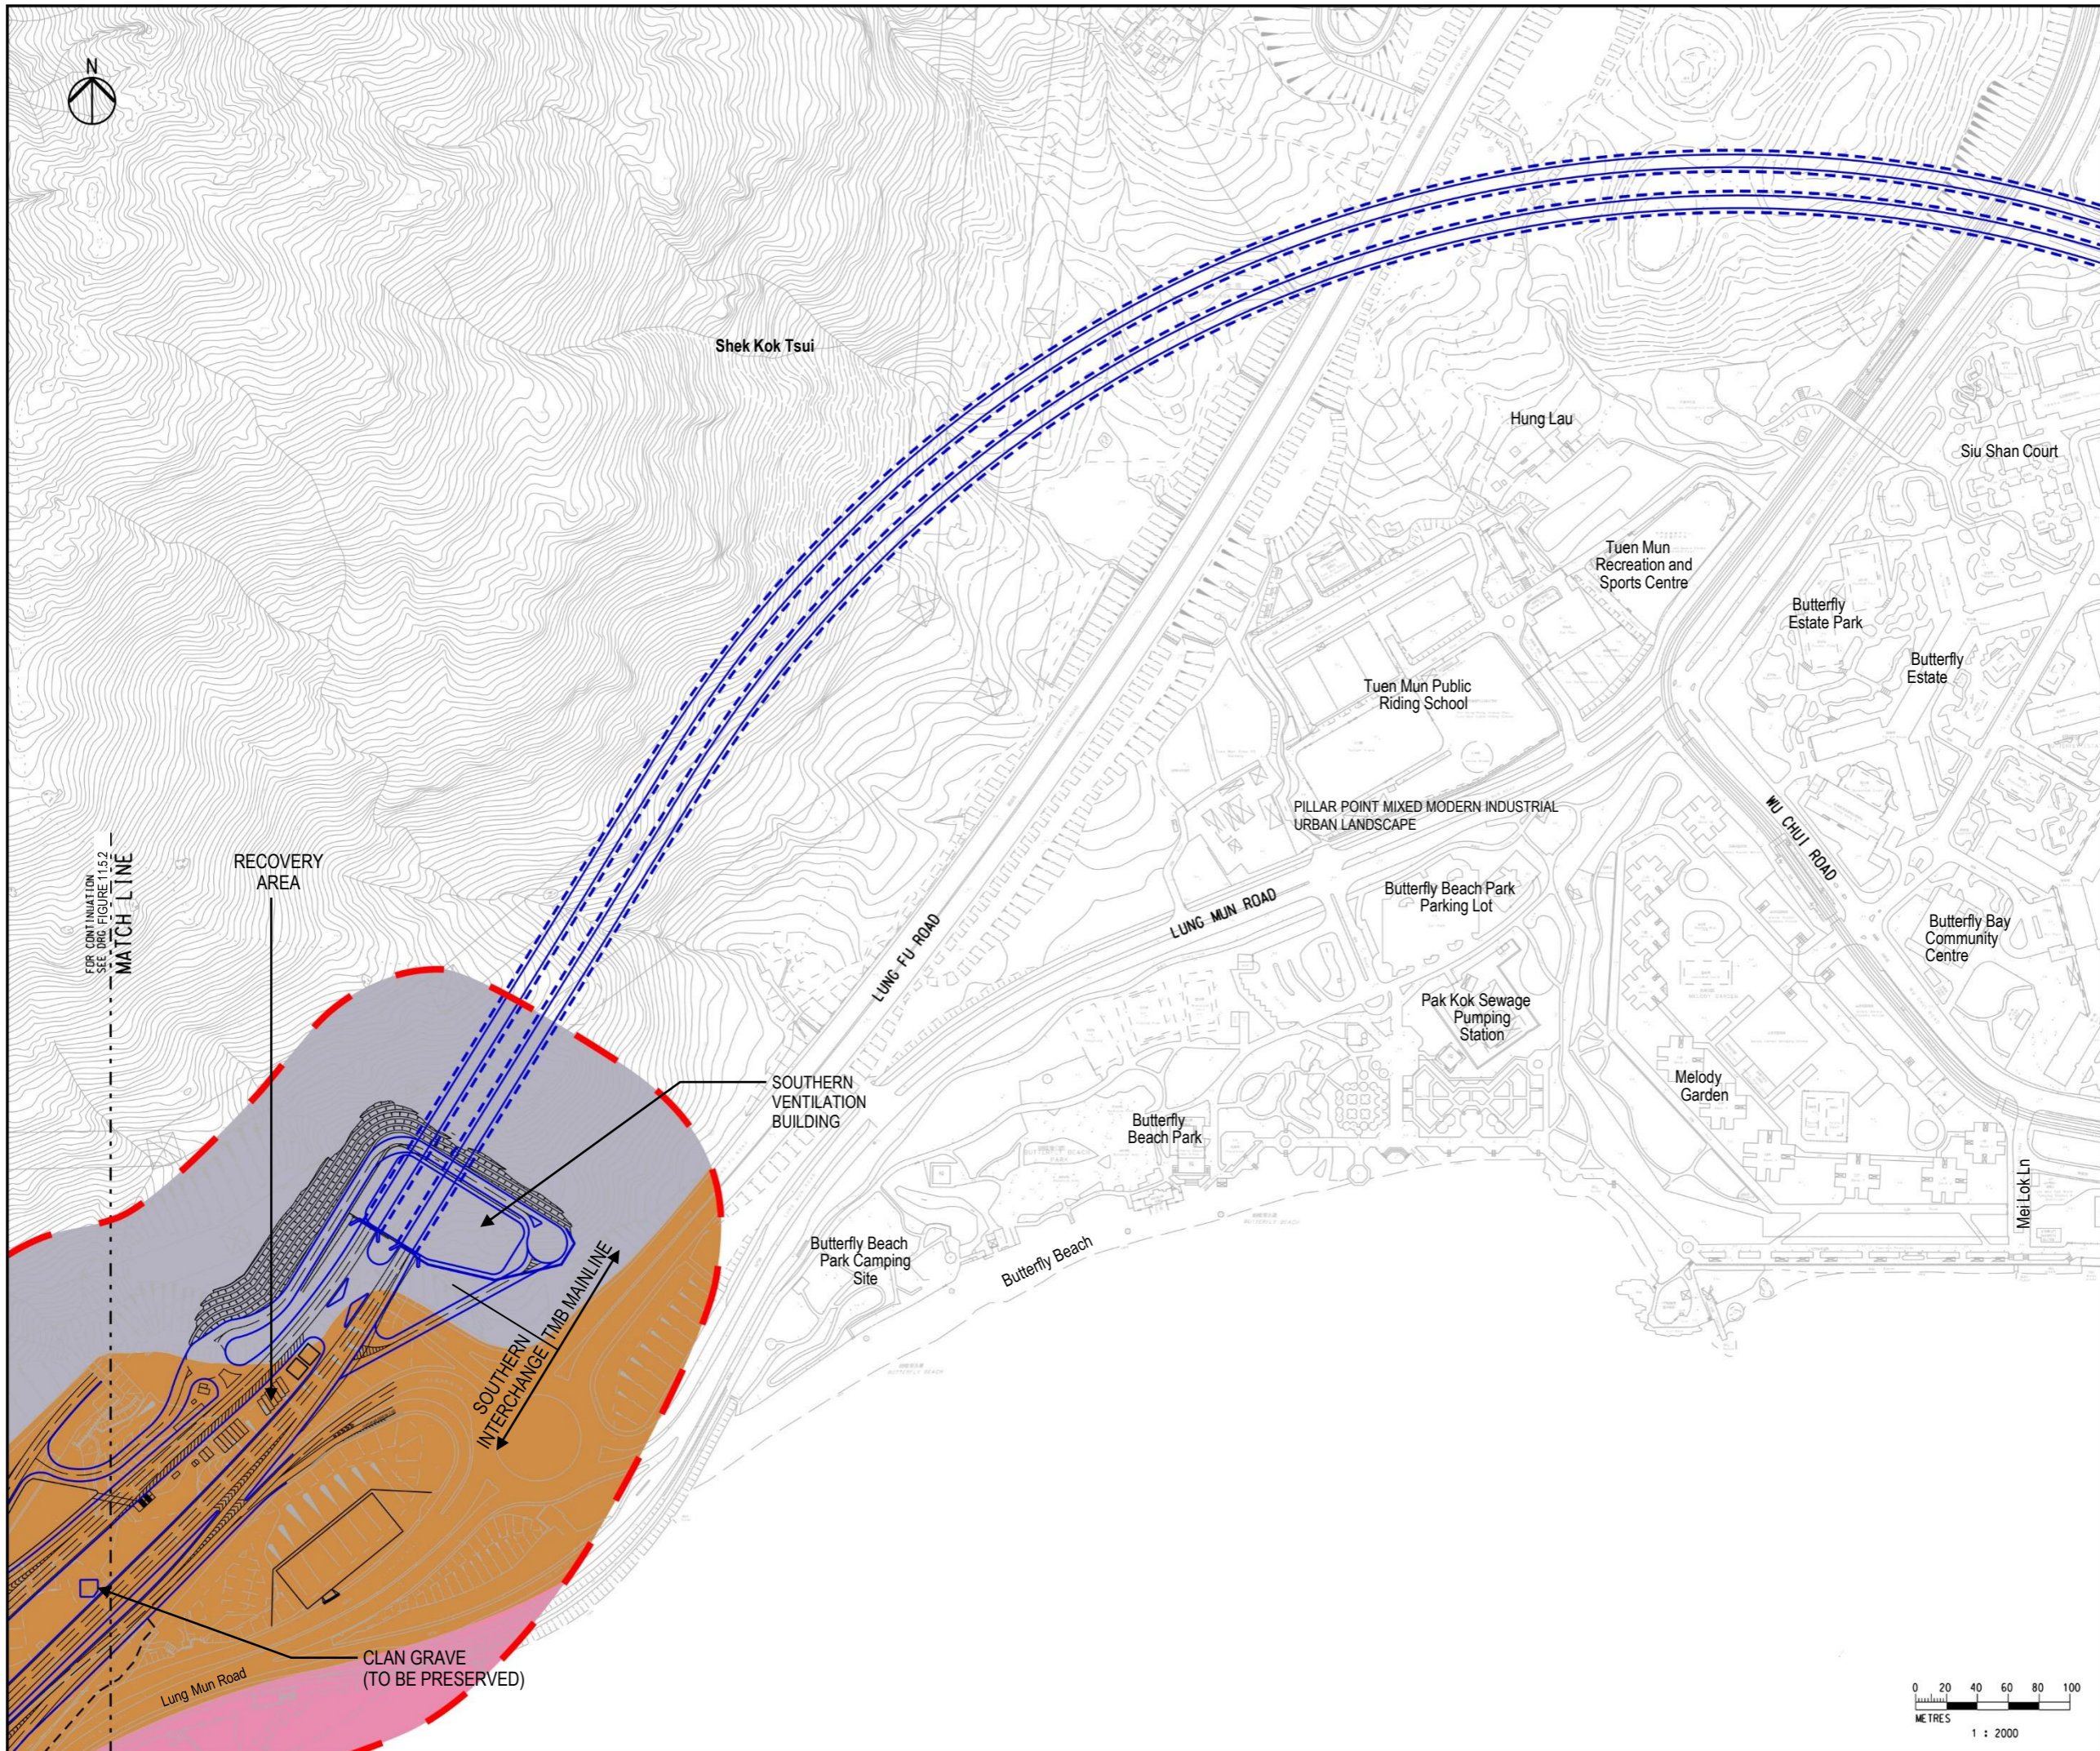

**LEGEND**

- PROPOSED ELEVATED / AT-GRADE ROAD
- - - PROPOSED TUNNEL
- - - 100m LANDSCAPE ASSESSMENT AREA
- LCA-PP2 PILLAR POINT UPLAND FRINGE LANDSCAPE
- LCA-PP10 LUNG MUN ROAD HIGHWAY CORRIDOR LANDSCAPE
- LCA-PP13 PILLAR POINT MIXED MODERN INDUSTRIAL URBAN LANDSCAPE

Rev	Description	By	Date
C	THIRD ISSUE	LFM	08/23
B	SECOND ISSUE	LFM	04/23
A	FIRST ISSUE	LFM	06/22

Consultant

ARUP

Project title

Agreement No. CE 65/2021(HY)  
Tuen Mun Bypass - Investigation


Drawing title

LANDSCAPE CHARACTER AREA (LCA) - SOUTHERN INTERCHANGE IN PILLAR POINT

Drawing no.		Rev.	
FIGURE 11.5.3		C	
Drawn	Date	Checked	Approved
RY	06/22	AW	SK
Scale		Status	
1 : 2000 @ A1		PRELIMINARY	

COPYRIGHT RESERVED

路政署  
HIGHWAYS DEPARTMENT

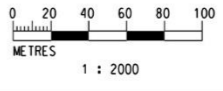

FOR CONTINUATION SEE DRG. FIGURE 11.5.2

MATCH LINE

RECOVERY AREA


SOUTHERN VENTILATION BUILDING

SOUTHERN INTERCHANGE (TMB MAINLINE)

CLAN GRAVE (TO BE PRESERVED)

Lung Mun Road



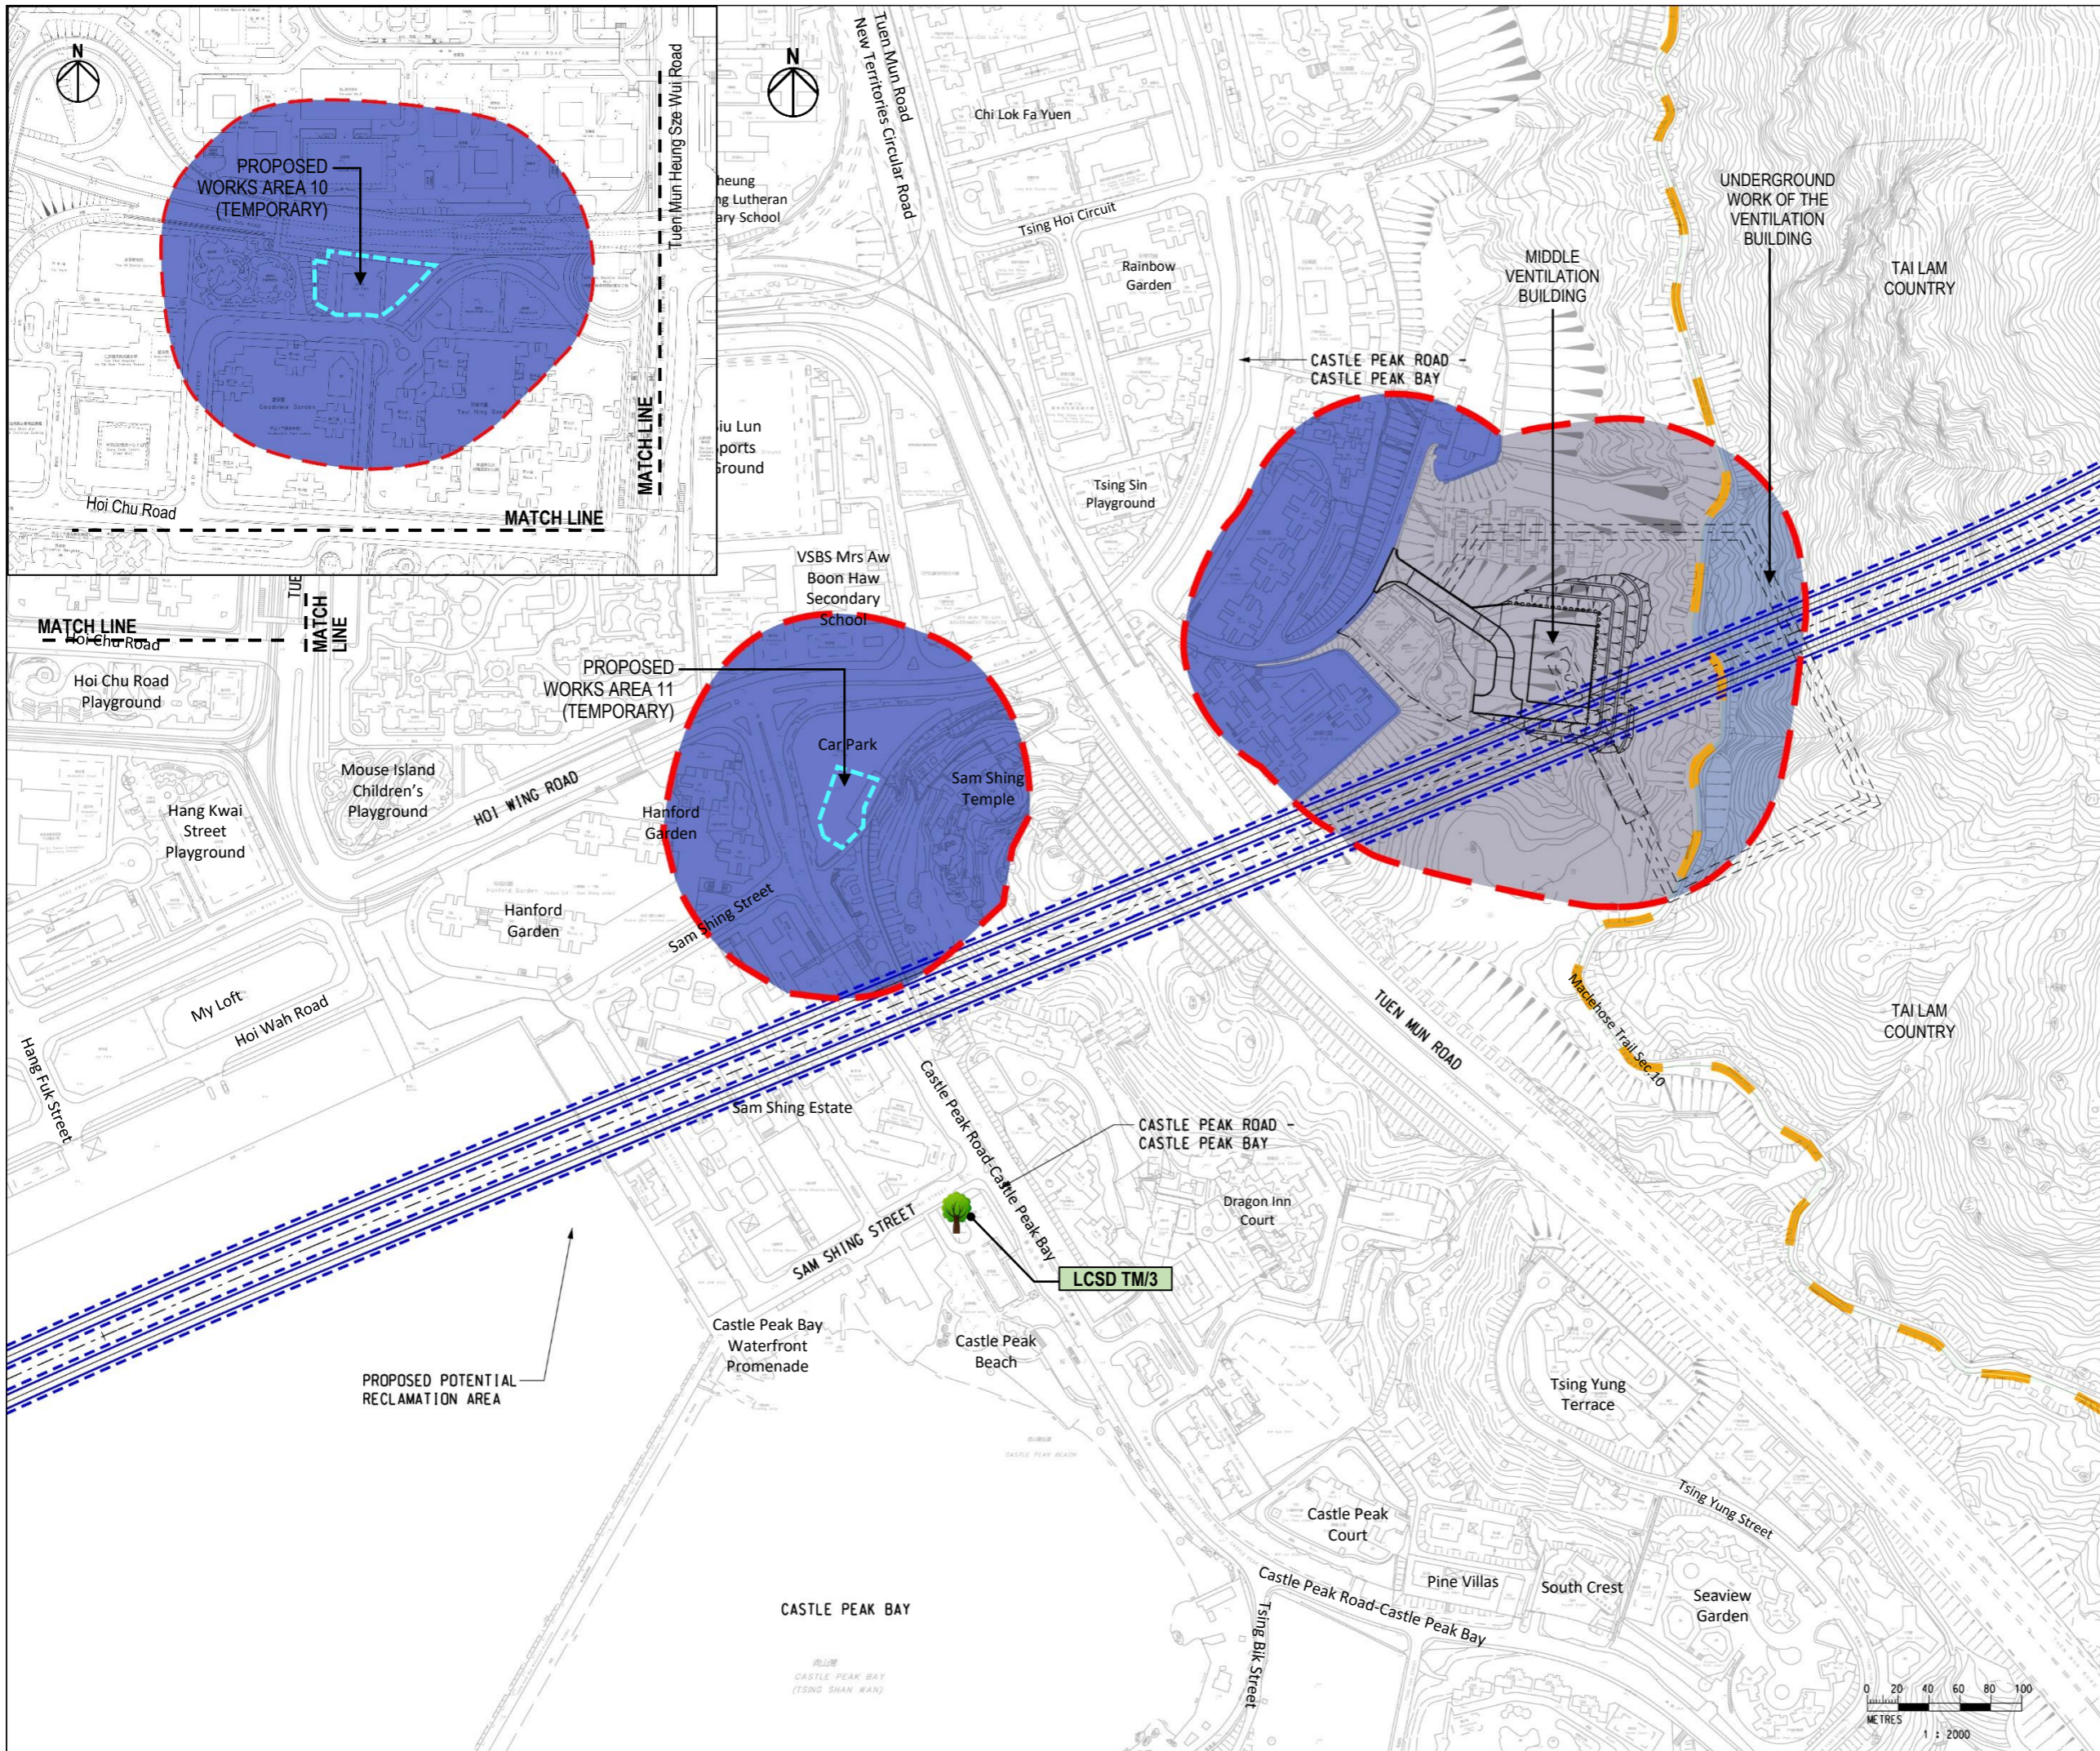

- LEGEND**
- PROPOSED ELEVATED / AT-GRADE ROAD
  - - - PROPOSED TUNNEL
  - - - 100m LANDSCAPE ASSESSMENT AREA
  - - - COUNTRY PARK BOUNDARY
  - LCA-TM2 TUEN MUN UPLAND FRINGE LANDSCAPE
  - LCA-TM4 TUEN MUN UPLAND LANDSCAPE
  - LCA-TM11 TUEN MUN RESIDENTIAL URBAN LANDSCAPE
  - PROPOSED WORKS AREAS (TEMPORARY)

D	FOURTH ISSUE	LFM	08/23
C	THIRD ISSUE	LFM	07/23
B	SECOND ISSUE	LFM	04/23
A	FIRST ISSUE	LFM	06/22
Rev	Description	By	Date

Consultant

# ARUP


Project title  
 Agreement No. CE 65/2021(HY)  
 Tuen Mun Bypass - Investigation

Drawing title  
**LANDSCAPE CHARACTER AREA (LCA) - MIDDLE VENTILATION BUILDING**


Drawing no. <b>FIGURE 11.5.4</b>		Rev. <b>D</b>
Drawn <b>RY</b>	Date <b>06/22</b>	Checked <b>AW</b> Approved <b>SK</b>
Scale <b>1:2000 @ A1</b>	Status <b>PRELIMINARY</b>	

COPYRIGHT RESERVED

**路政署**  
**HIGHWAYS DEPARTMENT**

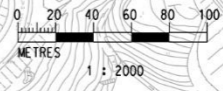



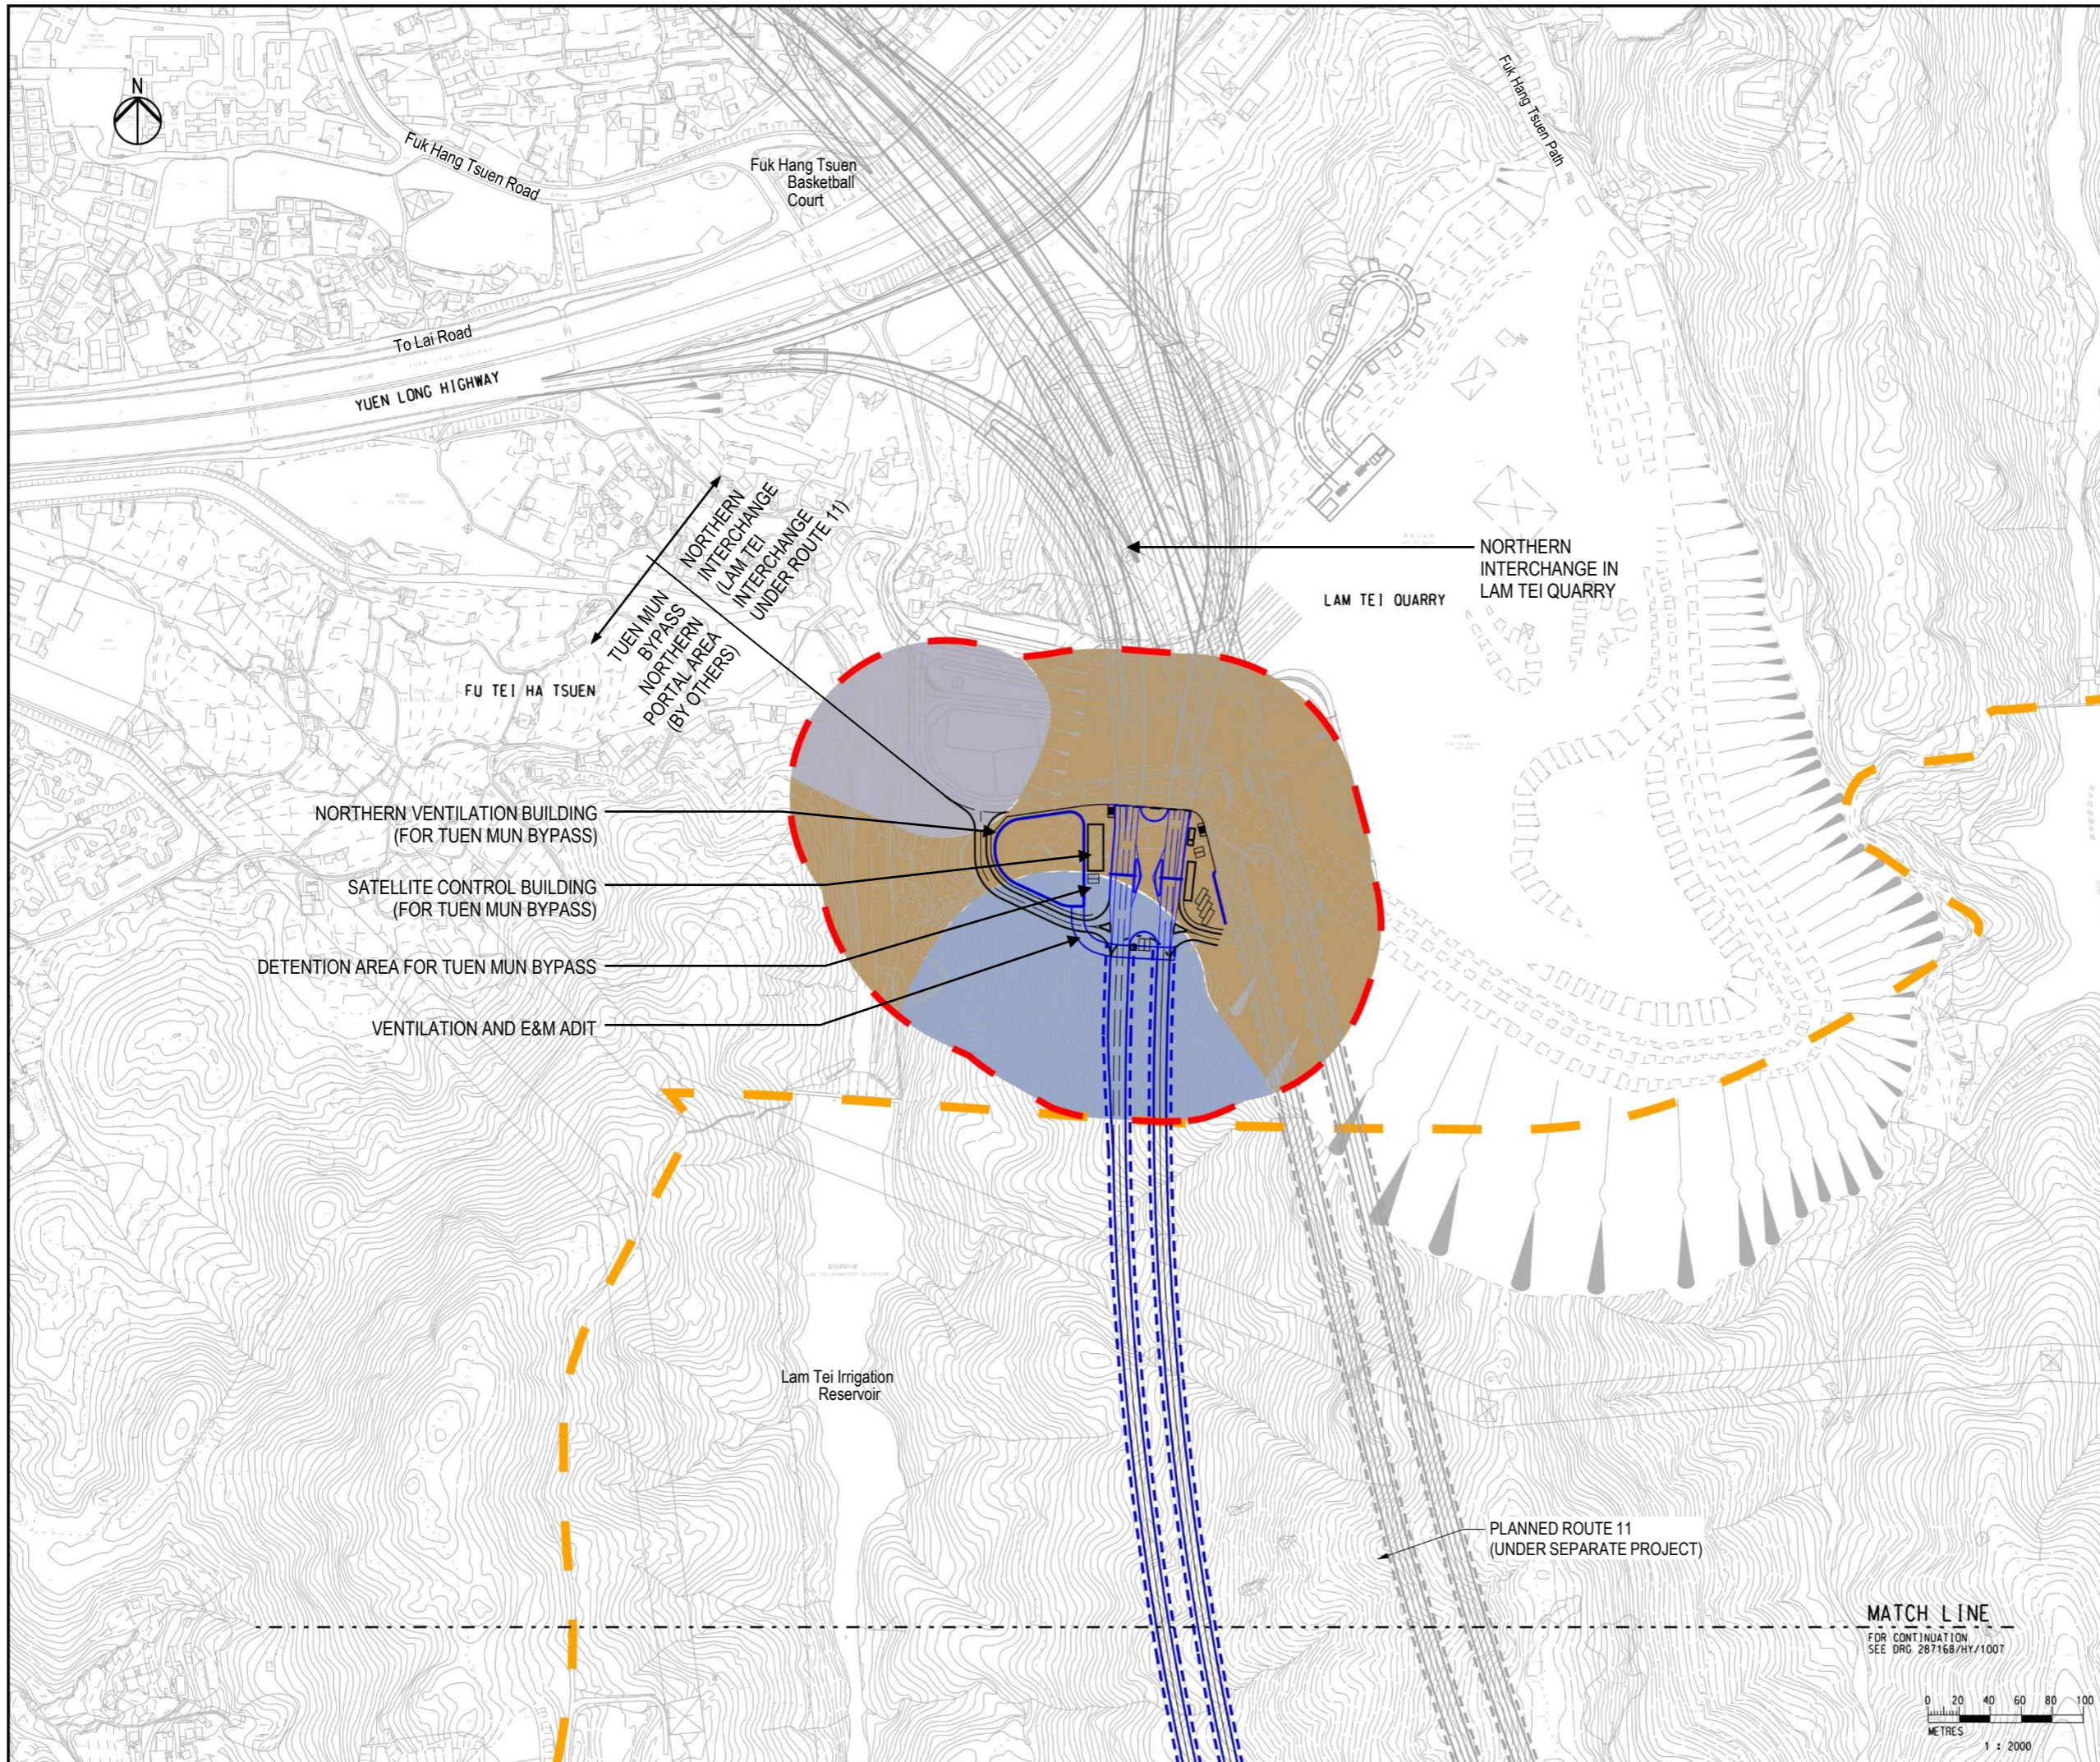

- LEGEND**
- PROPOSED ELEVATED / AT-GRADE ROAD
  - - - PROPOSED TUNNEL
  - - - 100m LANDSCAPE ASSESSMENT AREA
  - - - COUNTRY PARK BOUNDARY
  - LCA-LT2 LAM TEI UPLAND FRINGE LANDSCAPE
  - LCA-LT3 LAM TEI RURAL LANDSCAPE
  - LCA-LT4 LAM TEI UPLAND LANDSCAPE

NORTHERN VENTILATION BUILDING  
(FOR TUEN MUN BYPASS)

SATELLITE CONTROL BUILDING  
(FOR TUEN MUN BYPASS)

DETENTION AREA FOR TUEN MUN BYPASS

VENTILATION AND E&M ADIT

TUEN MUN BYPASS  
NORTHERN PORTAL AREA  
(BY OTHERS)


NORTHERN INTERCHANGE  
(LAM TEI INTERCHANGE UNDER ROUTE 11)

LAM TEI QUARRY

NORTHERN INTERCHANGE IN LAM TEI QUARRY

PLANNED ROUTE 11  
(UNDER SEPARATE PROJECT)

**MATCH LINE**  
FOR CONTINUATION  
SEE DRG 287168/HY/1007

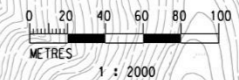

C	THIRD ISSUE	LFM	08/23
B	SECOND ISSUE	LFM	04/23
A	FIRST ISSUE	LFM	06/22
Rev	Description	By	Date

Consultant

ARUP

Project title

Agreement No. CE 65/2021(HY)  
Tuen Mun Bypass - Investigation

Drawing title

LANDSCAPE CHARACTER AREA  
(LCA) - NORTHERN  
INTERCHANGE IN LAM TEI  
QUARRY

Drawing no.		FIGURE 11.5.5		Rev.	C
Drawn	RY	Date	06/22	Checked	AW
				Approved	SK
Scale		1 : 2000 @ A1		Status	PRELIMINARY

COPYRIGHT RESERVED

路政署  
HIGHWAYS DEPARTMENT





**LEGEND**

- PROPOSED ELEVATED / AT-GRADE ROAD
- PROPOSED TUNNEL
- - - 100m LANDSCAPE ASSESSMENT AREA
- LCA-NL8 NORTHERN LANDFALL MARITIME LANDSCAPE
- LCA-NL10 NORTHERN LANDFALL HIGHWAY CORRIDOR LANDSCAPE
- LCA-NL13 NORTHERN LANDFALL MIXED MODERN INDUSTRIAL URBAN LANDSCAPE
- LCA-PP12 PILLAR POINT MIXED MODERN INSTITUTIONAL URBAN LANDSCAPE
- LCA-PP13 PILLAR POINT MIXED MODERN INDUSTRIAL URBAN LANDSCAPE
- PROPOSED WORKS AREAS (TEMPORARY)

C	REVISION	LFM	08/23
B	REVISION	LFM	06/23
A	FIRST ISSUE	LFM	04/23
Rev	Description	By	Date

Consultant

ARUP

Project title

Agreement No. CE 65/2021(HY)  
Tuen Mun Bypass - Investigation

Drawing title

LANDSCAPE CHARACTER AREA (LCA) – NORTHERN LANDFALL

Drawing no.		FIGURE 11.5.6		Rev.	C
Drawn	RY	Date	06/22	Checked	AW
				Approved	SK
Scale		1 : 2500 @ A1			
		PRELIMINARY			

COPYRIGHT RESERVED

路政署  
HIGHWAYS DEPARTMENT

