



Legend

- Proposed At-Graded Road/ Elevated Road
- Proposed Tunnel
- Proposed Highway / Tunnel Operation and Maintenance Facilities
- Proposed Works Area
- Proposed Slope Works
- Cultural Heritage Assessment Area
- Site of Archaeological Interest

Graded Historic Sites/ Buildings/ Structures

- Grade 1
- Grade 2
- Built Heritage Items

Site Code	Name
Grade 1 Historic Sites/ Buildings/ Structures	
GB-01	Hung Lau
Grade 2 Historic Sites/ Buildings/ Structures	
GB-02	Shing Miu

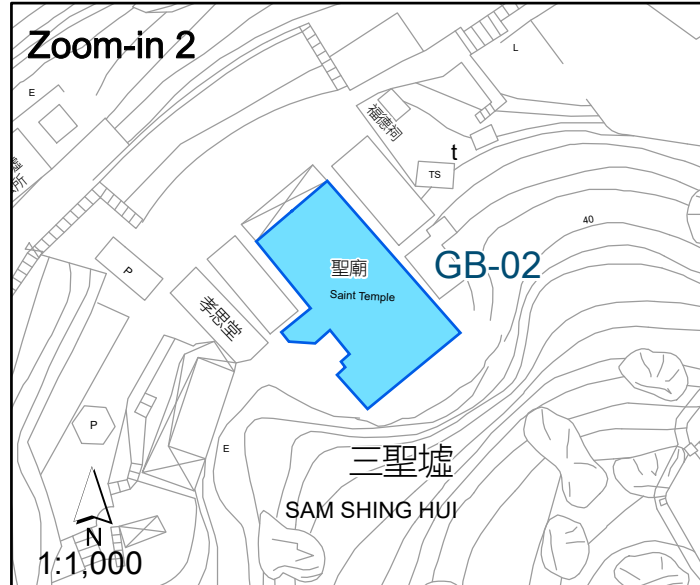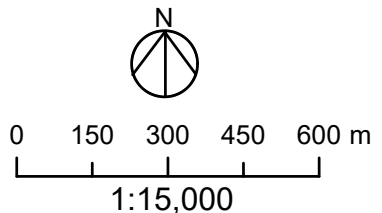

Rev	Description	By	Date
Consultant			
ARUP			
Project title			
Agreement No. CE 65/2021 (HY) Tuen Mum Bypass - Investigation			
Drawing title			
Cultural Heritage Assessment Area (Sheet 1 of 3)			
Drawing no.		Rev.	
Figure 12.1a			
Drawn	Date	Checked	Approved
	20/9/2023		
Scale 1:15,000		Status	