


DO NOT SCALE DRAWING. CHECK ALL DIMENSIONS ON SITE.
ALL RIGHTS RESERVED.
© OVE ARUP & PARTNERS HONG KONG LIMITED.

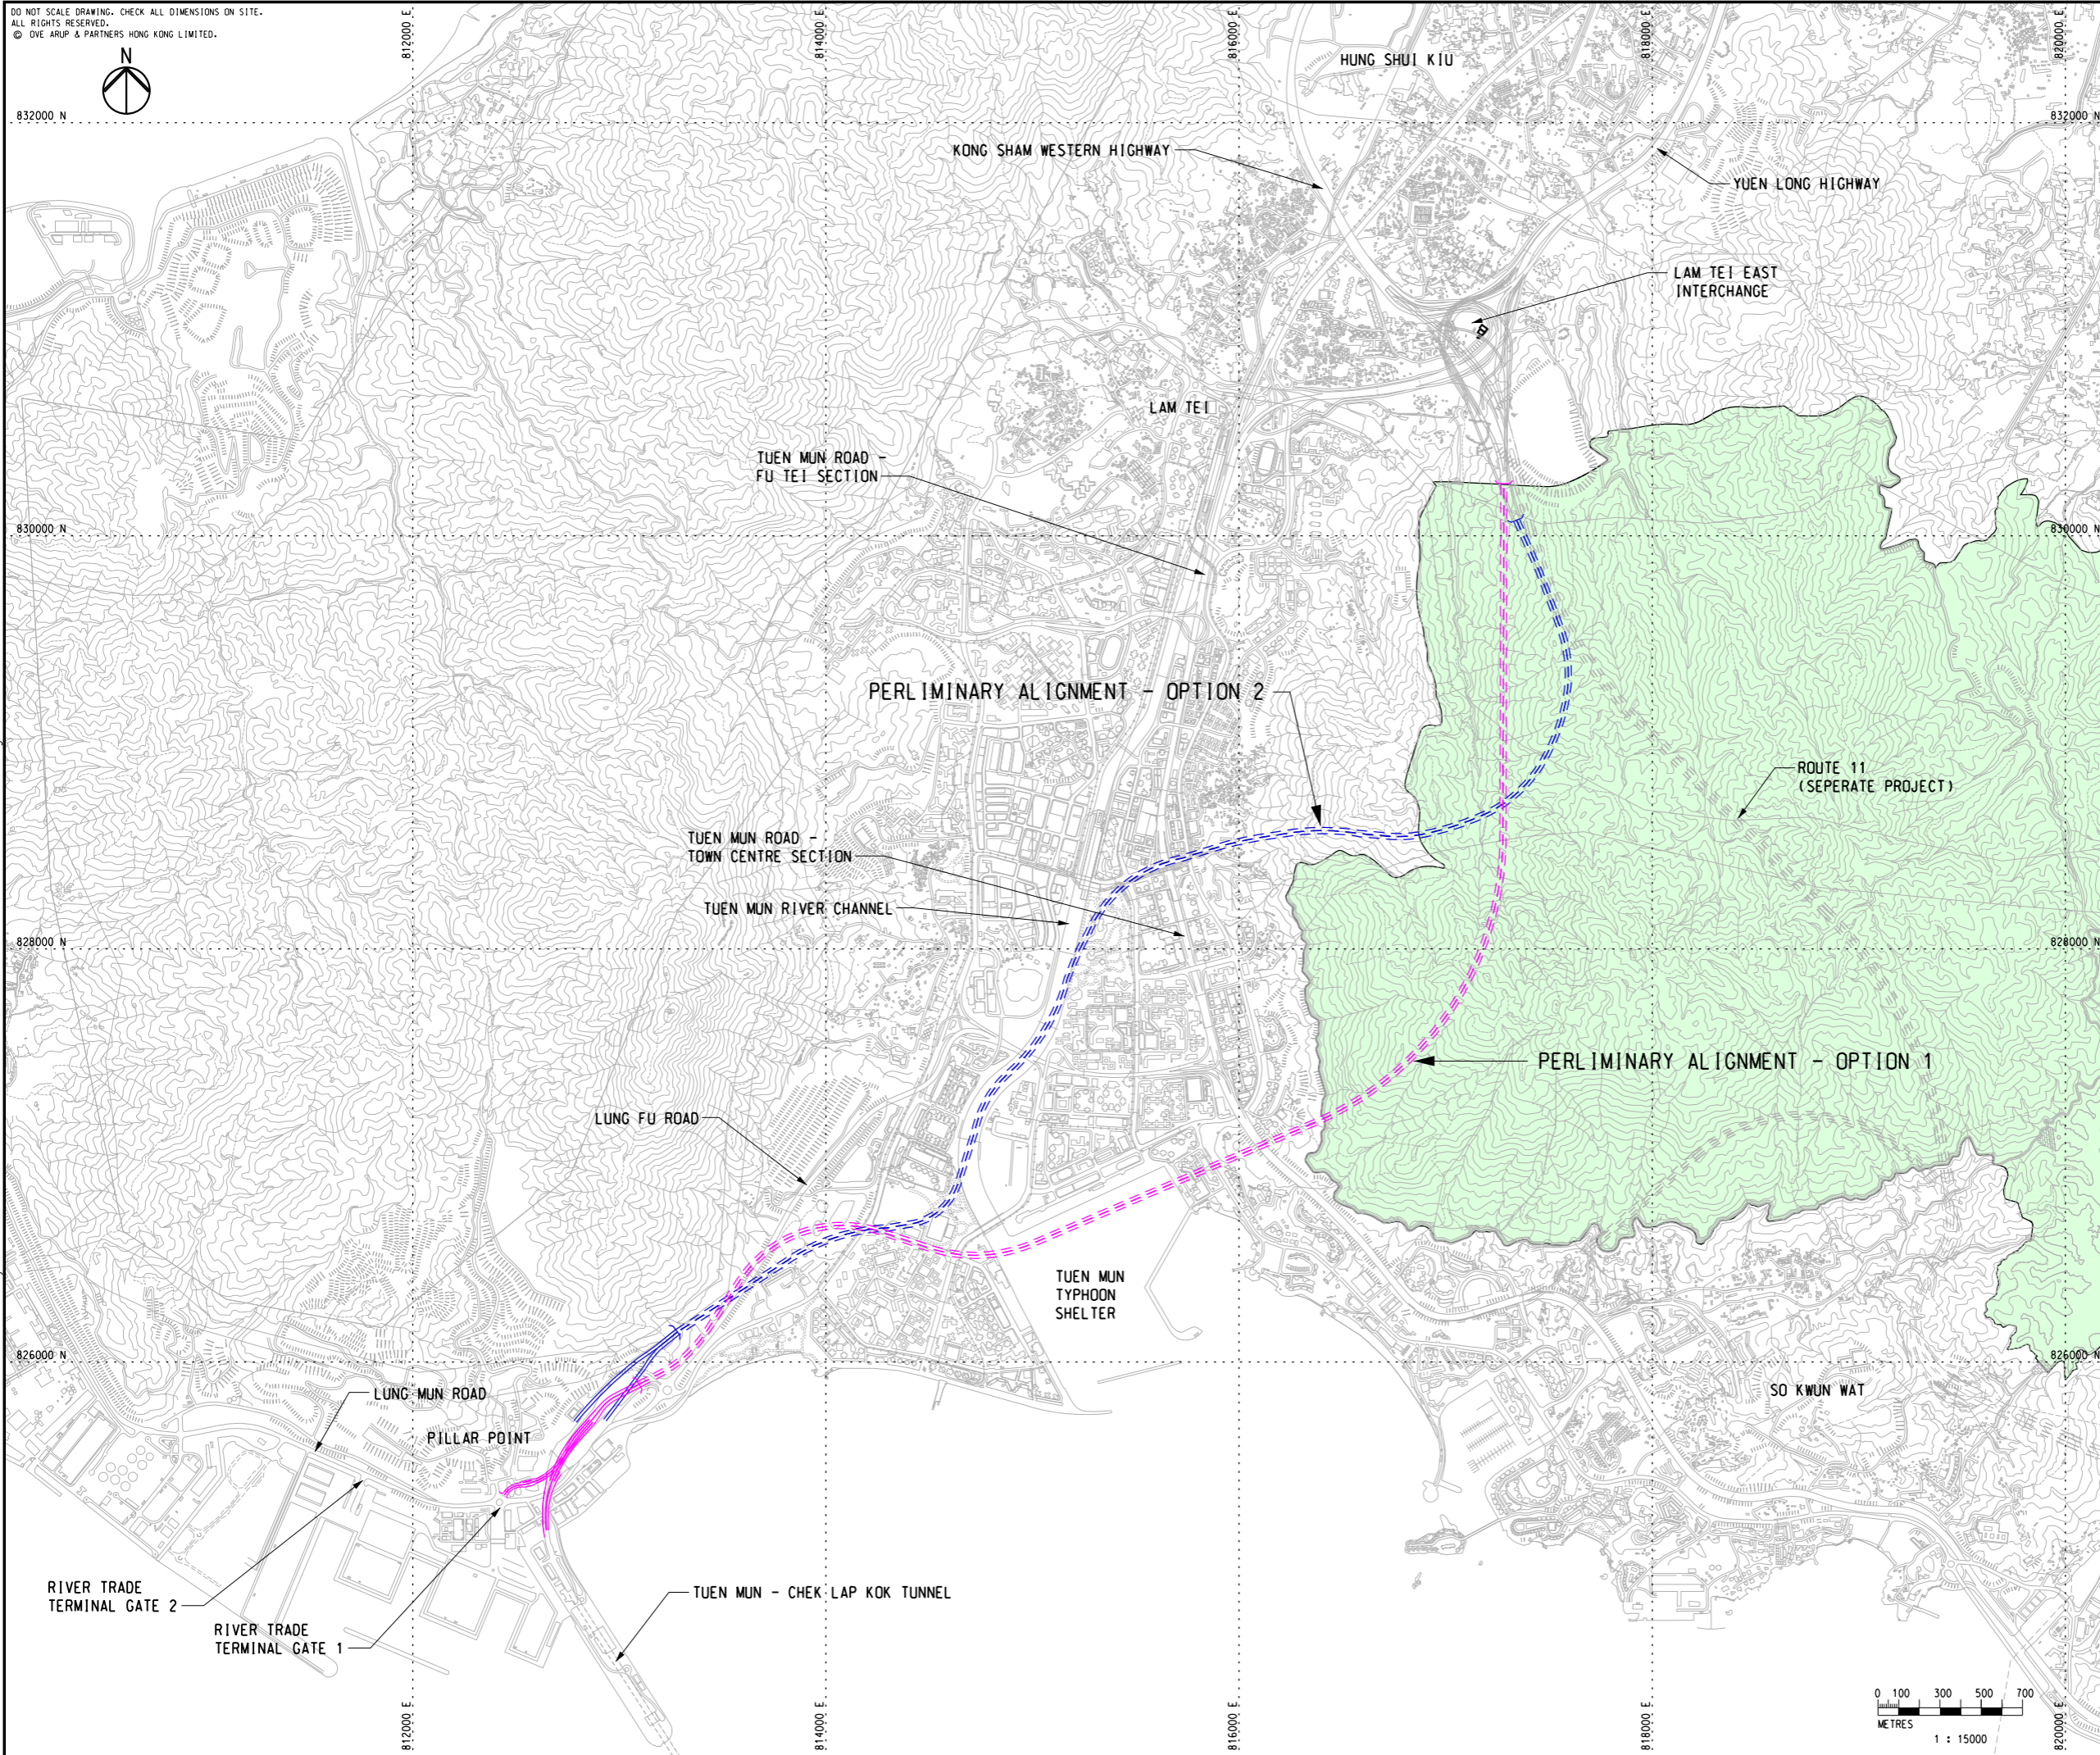

LEGEND

- PRELIMINARY ALIGNMENT - OPTION 1
- PRELIMINARY ALIGNMENT - OPTION 2
- EXTENT OF TAI LAM COUNTRY PARK

Printed by : johnny.cheng Date : 5/16/2023
Filename : J:\287000\287168-00 CE 652021 TMB\05_int_Proj_Data\05_90 CAD and BIM\02-CAD\Civil\Sketch\287168_SK_C_1009.dgn

| | | | |
|-----|-------------|-----|-------|
| | | | |
| A | FIRST ISSUE | LFM | 02/23 |
| Rev | Description | By | Date |

Consultant
ARUP

Project title
Agreement No. CE 65/2021(HY)
Tuen Mun Bypass - Investigation

Drawing title
**Preliminary Alignment Options
- Option 1 & 2**

| | | | |
|----------------------------------|---------------|------------------------------|-----------------|
| Drawing no. Figure 2.1 | | Rev. A | |
| Drawn JC | Date 02/23 | Checked LFM | Approved DOP |
| Scale 1:15000 @ A1 | | Status PRELIMINARY | |

COPYRIGHT RESERVED

HIGHWAYS DEPARTMENT

