


DO NOT SCALE DRAWING. CHECK ALL DIMENSIONS ON SITE.
 ALL RIGHTS RESERVED.
 © OVE ARUP & PARTNERS HONG KONG LIMITED.

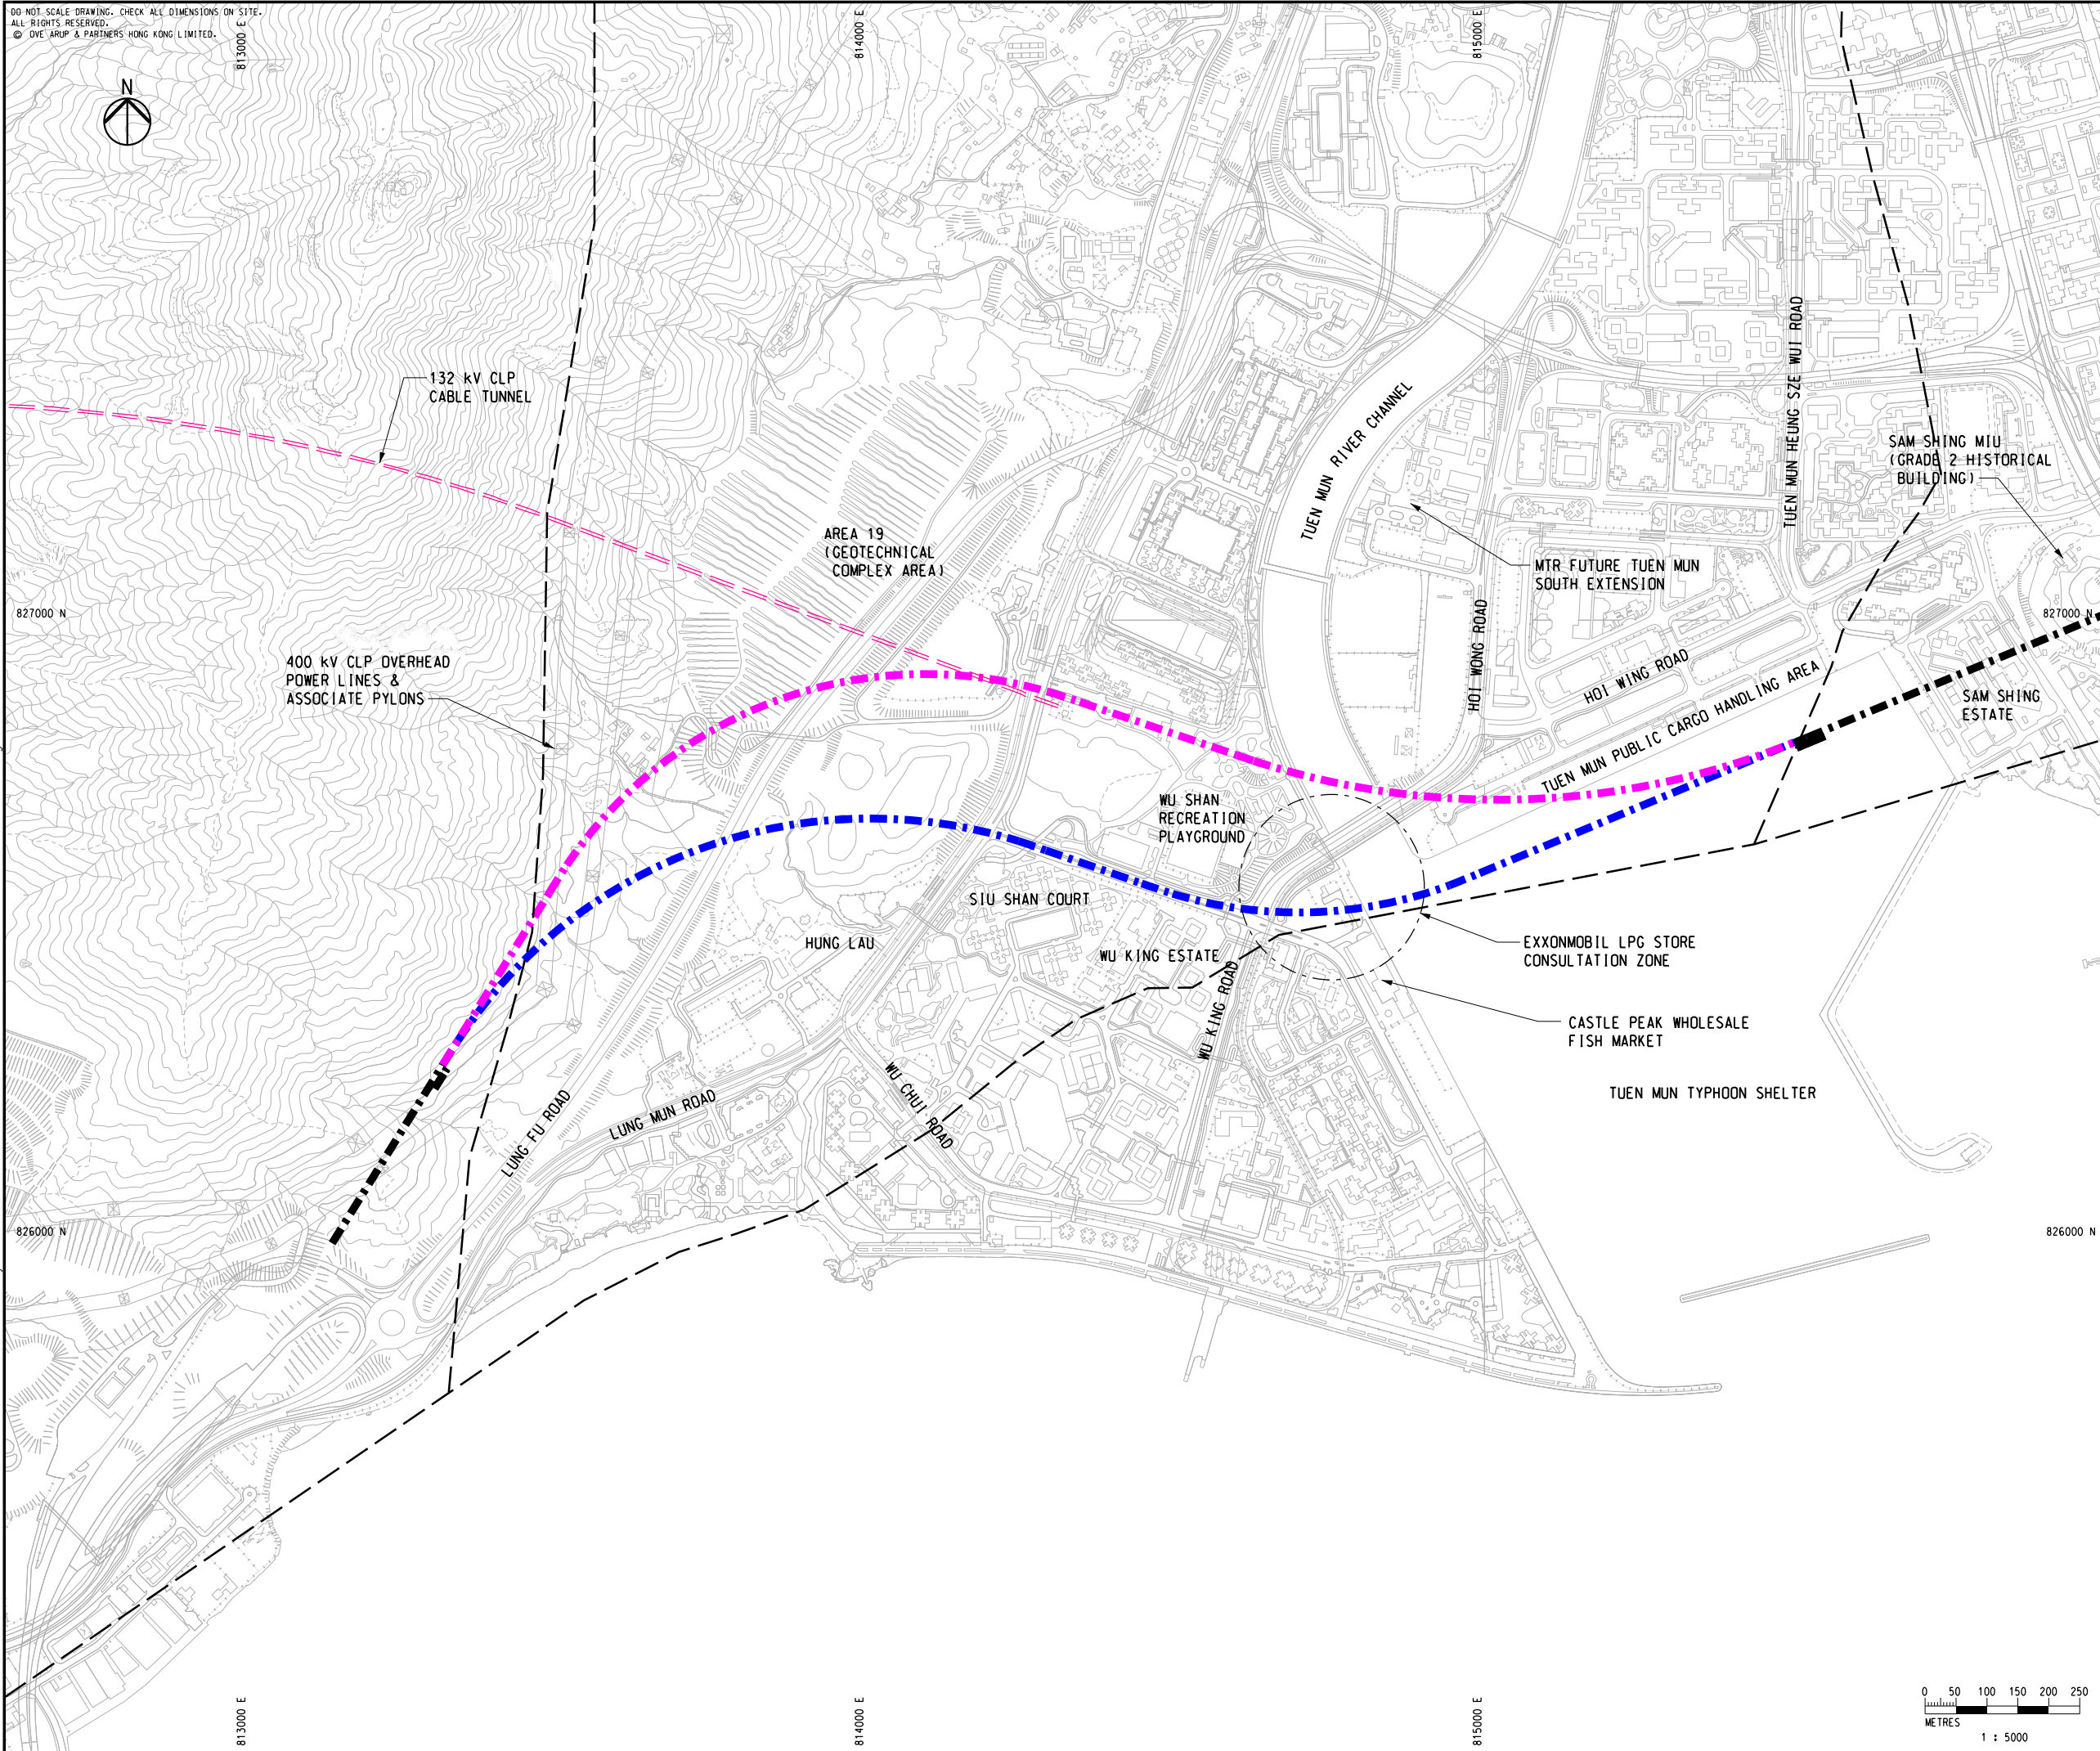

LEGEND

	PROPOSED TUEN MUN BYPASS MAINLINE ALIGNMENT OPTION A1
	PROPOSED TUEN MUN BYPASS MAINLINE ALIGNMENT OPTION A2
	GEOLOGICAL FAULT

Printed by : emma.tsang Date : 12/03/23
 Filename : J:\287000\287168-00 CE 652021 TMB\05_int_Proj_Data\05_90 CAD and BIM\02-CAD\Civil\Sketch\287168_SK_C_1011.dgn

Rev	Description	By	Date
B	SECOND ISSUE	LFM	12/22
A	FIRST ISSUE	LFM	06/22

Consultant

ARUP

Project title
 Agreement No. CE 65/2021(HY)
 Tuen Mun Bypass - Investigation

Drawing title
**Alignment Options -
 Option A1 and A2**

Drawing no. **Figure 2.2a** Rev. **B**

Drawn RY	Date 06/22	Checked LFM	Approved DOP
Scale 1:5000 @ A1		Status PRELIMINARY	

COPYRIGHT RESERVED

路政署
 HIGHWAYS DEPARTMENT

