


DO NOT SCALE DRAWING. CHECK ALL DIMENSIONS ON SITE.
 ALL RIGHTS RESERVED.
 © OVE ARUP & PARTNERS HONG KONG LIMITED.



- LEGEND**
- — — — PROPOSED TUEN MUN BYPASS MAINLINE ALIGNMENT OPTION B1
 - — — — PROPOSED TUEN MUN BYPASS MAINLINE ALIGNMENT OPTION B2
 - — — — PROPOSED TUEN MUN BYPASS MAINLINE ALIGNMENT OPTION B3
 - - - - GEOLOGICAL FAULT
 - EXTENT OF TAI LAM COUNTRY PARK

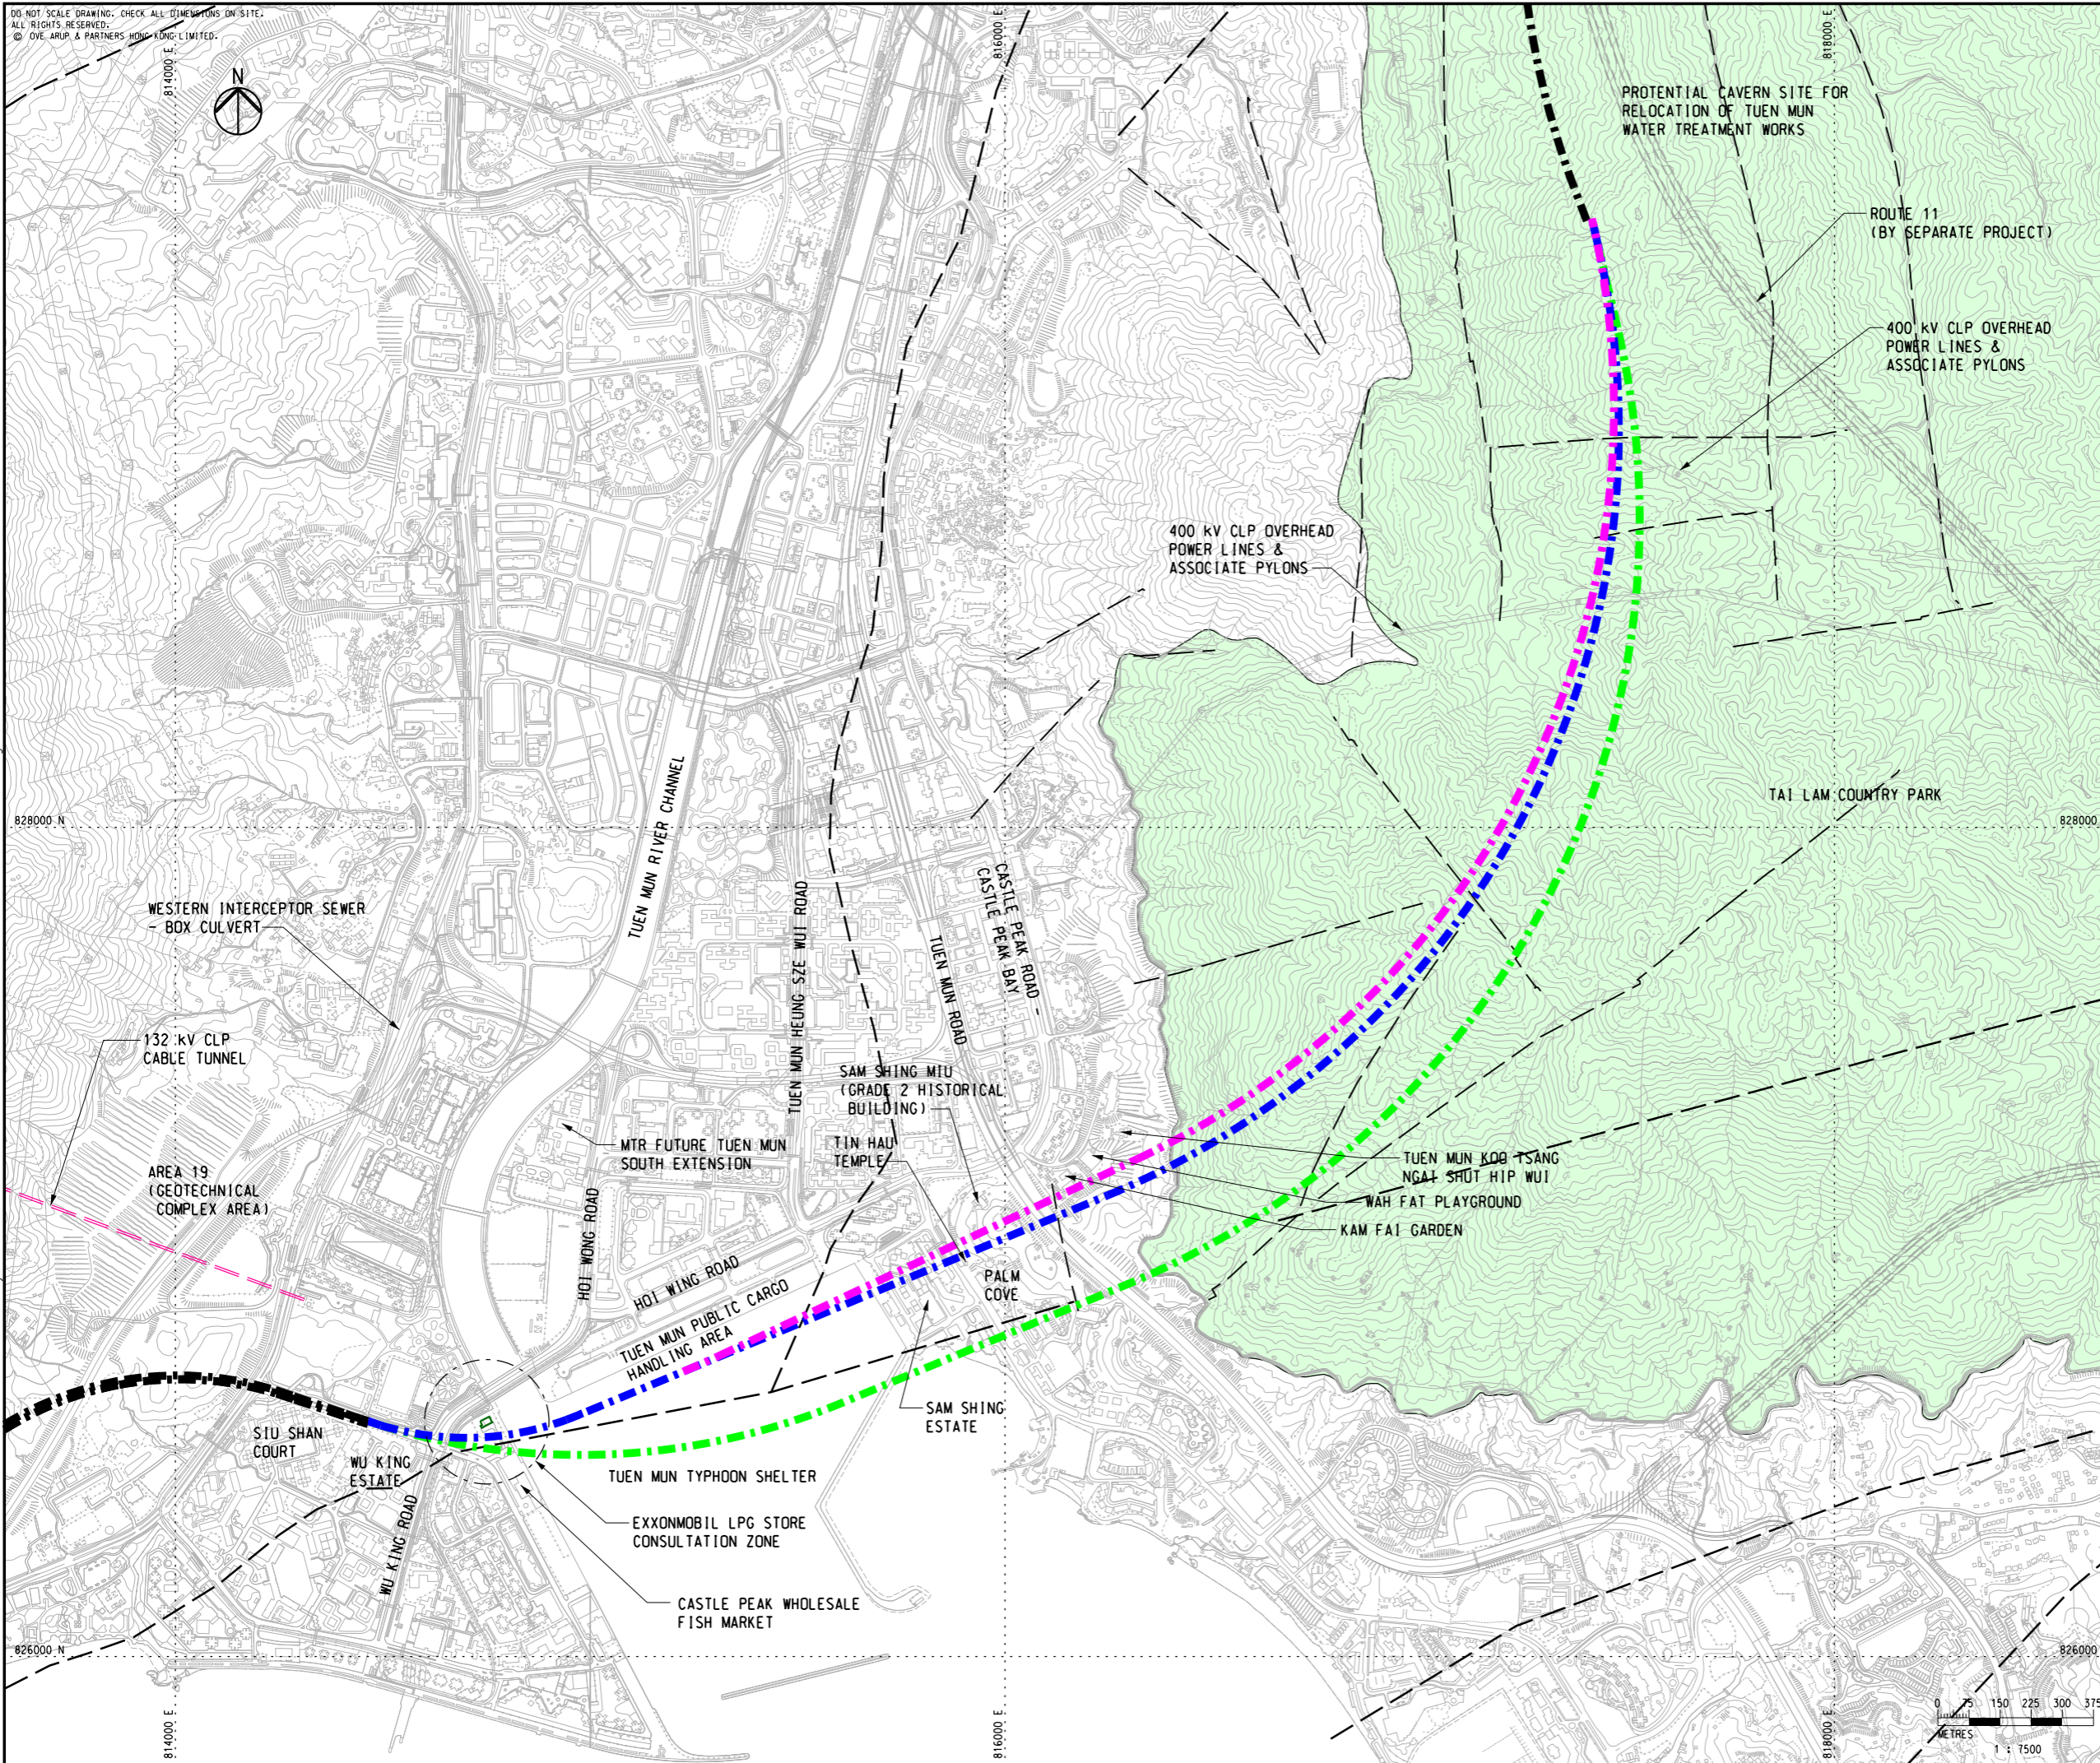

B	SECOND ISSUE	LFM	12/22
A	FIRST ISSUE	LFM	06/22
Rev	Description	By	Date

Consultant
ARUP

Project title
 Agreement No. CE 65/2021(HY)
 Tuen Mun Bypass - Investigation

Drawing title
 Alignment Options -
 Option B1, B2 and B3

Drawing no. Figure 2.2b		Rev. B	
Drawn RY	Date 06/22	Checked LFM	Approved DOP
Scale 1:7500 @ A1		Status PRELIMINARY	

COPYRIGHT RESERVED

路政署
 HIGHWAYS DEPARTMENT

Printed by : emma.tsang Date : 12/03/23
 Filename : J:\287000\287168-00 CE 652021 TMB\05_int_Proj_Data\05_90 CAD and BIM\02-CAD\Civil\Sketch\287168_SK_C_1012.dgn