


DO NOT SCALE DRAWING. CHECK ALL DIMENSIONS ON SITE.
ALL RIGHTS RESERVED.
© OVE ARUP & PARTNERS HONG KONG LIMITED.

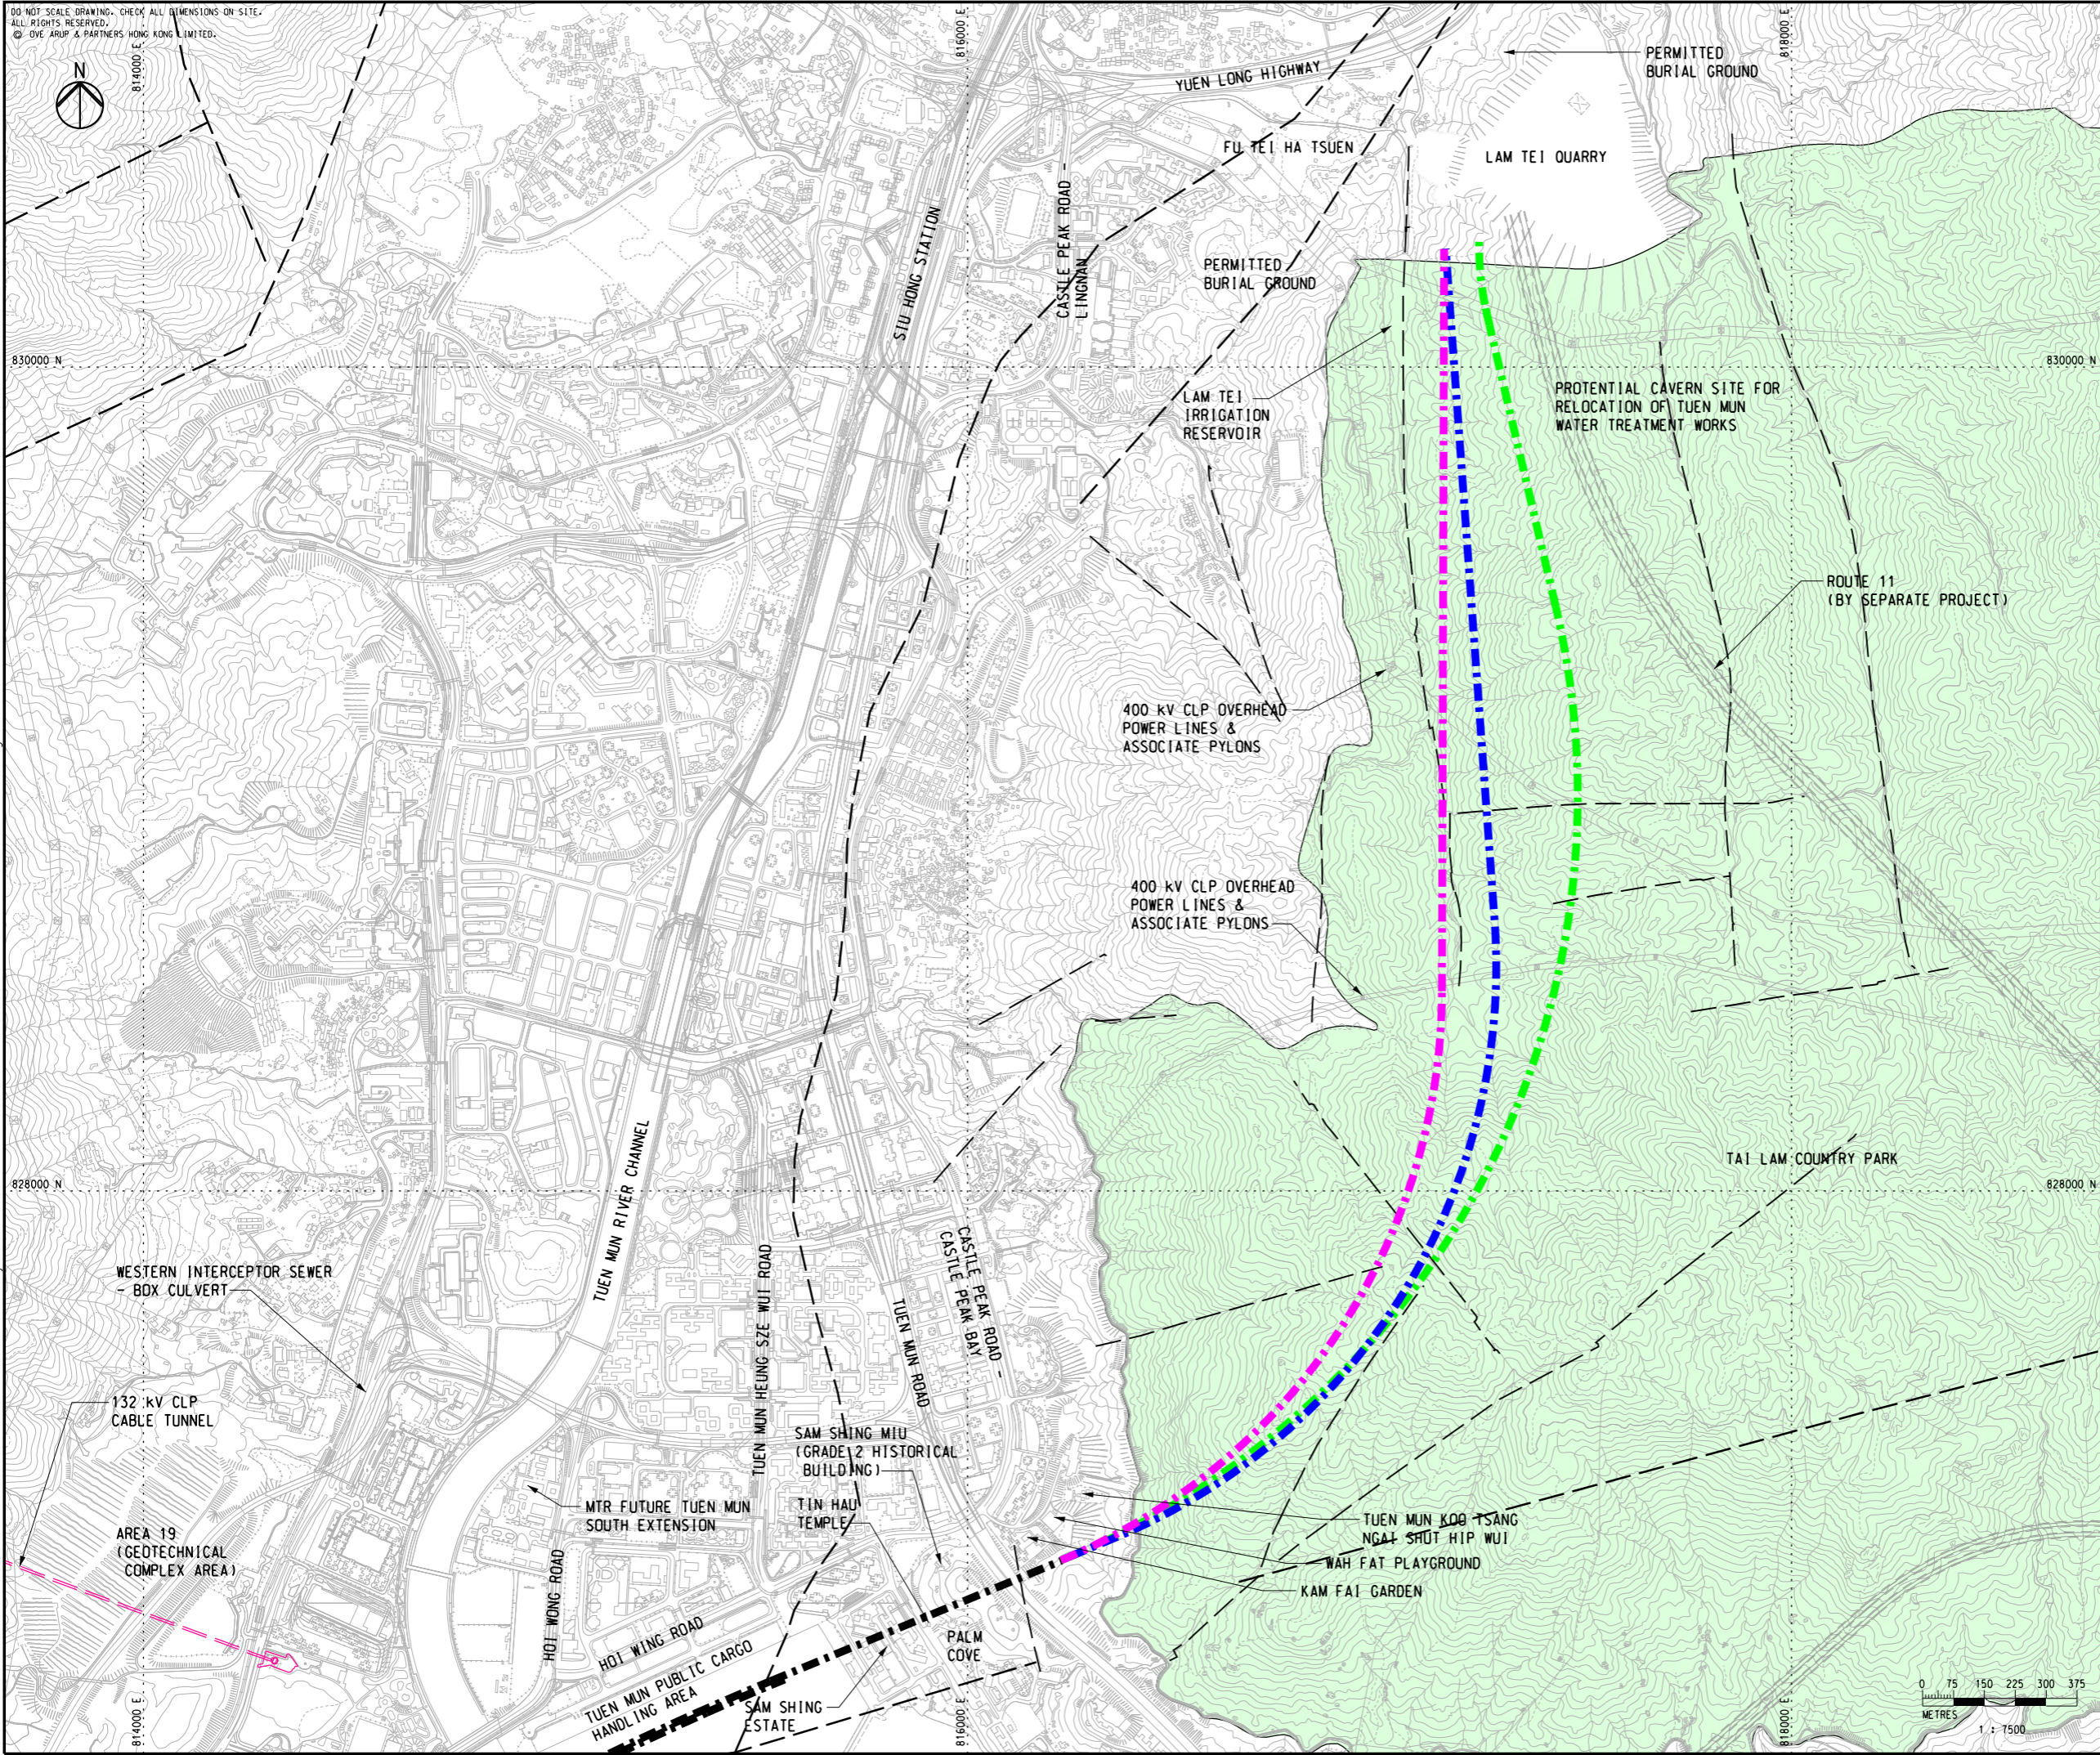

LEGEND

- - - PROPOSED TUEN MUN BYPASS MAINLINE ALIGNMENT OPTION C1
- - - PROPOSED TUEN MUN BYPASS MAINLINE ALIGNMENT OPTION C2
- - - PROPOSED TUEN MUN BYPASS MAINLINE ALIGNMENT OPTION C3
- - - GEOLOGICAL FAULT
- EXTENT OF TAI LAM COUNTRY PARK

Date : 12/03/23
 Printed by : emma.tsang
 File name : J:\287000\287168-00 CE 652021 TMB\05_int_Proj_Data\05_90 CAD and BIM\02-CAD\Civil\Sketch\287168_SK_C_1013.dgn

Rev	Description	By	Date
B	SECOND ISSUE	LFM	12/22
A	FIRST ISSUE	LFM	06/22

Consultant
ARUP

Project title
Agreement No. CE 65/2021(HY)
Tuen Mun Bypass - Investigation

Drawing title
**Alignment Options -
Option C1, C2 and C3**

Drawing no. Figure 2.2c		Rev. B	
Drawn RY	Date 06/22	Checked LFM	Approved DOP
Scale 1:7500 @ A1		Status PRELIMINARY	

COPYRIGHT RESERVED

路政署
HIGHWAYS DEPARTMENT

