


DO NOT SCALE DRAWING. CHECK ALL DIMENSIONS ON SITE.
 ALL RIGHTS RESERVED.
 © OVE ARUP & PARTNERS HONG KONG LIMITED.

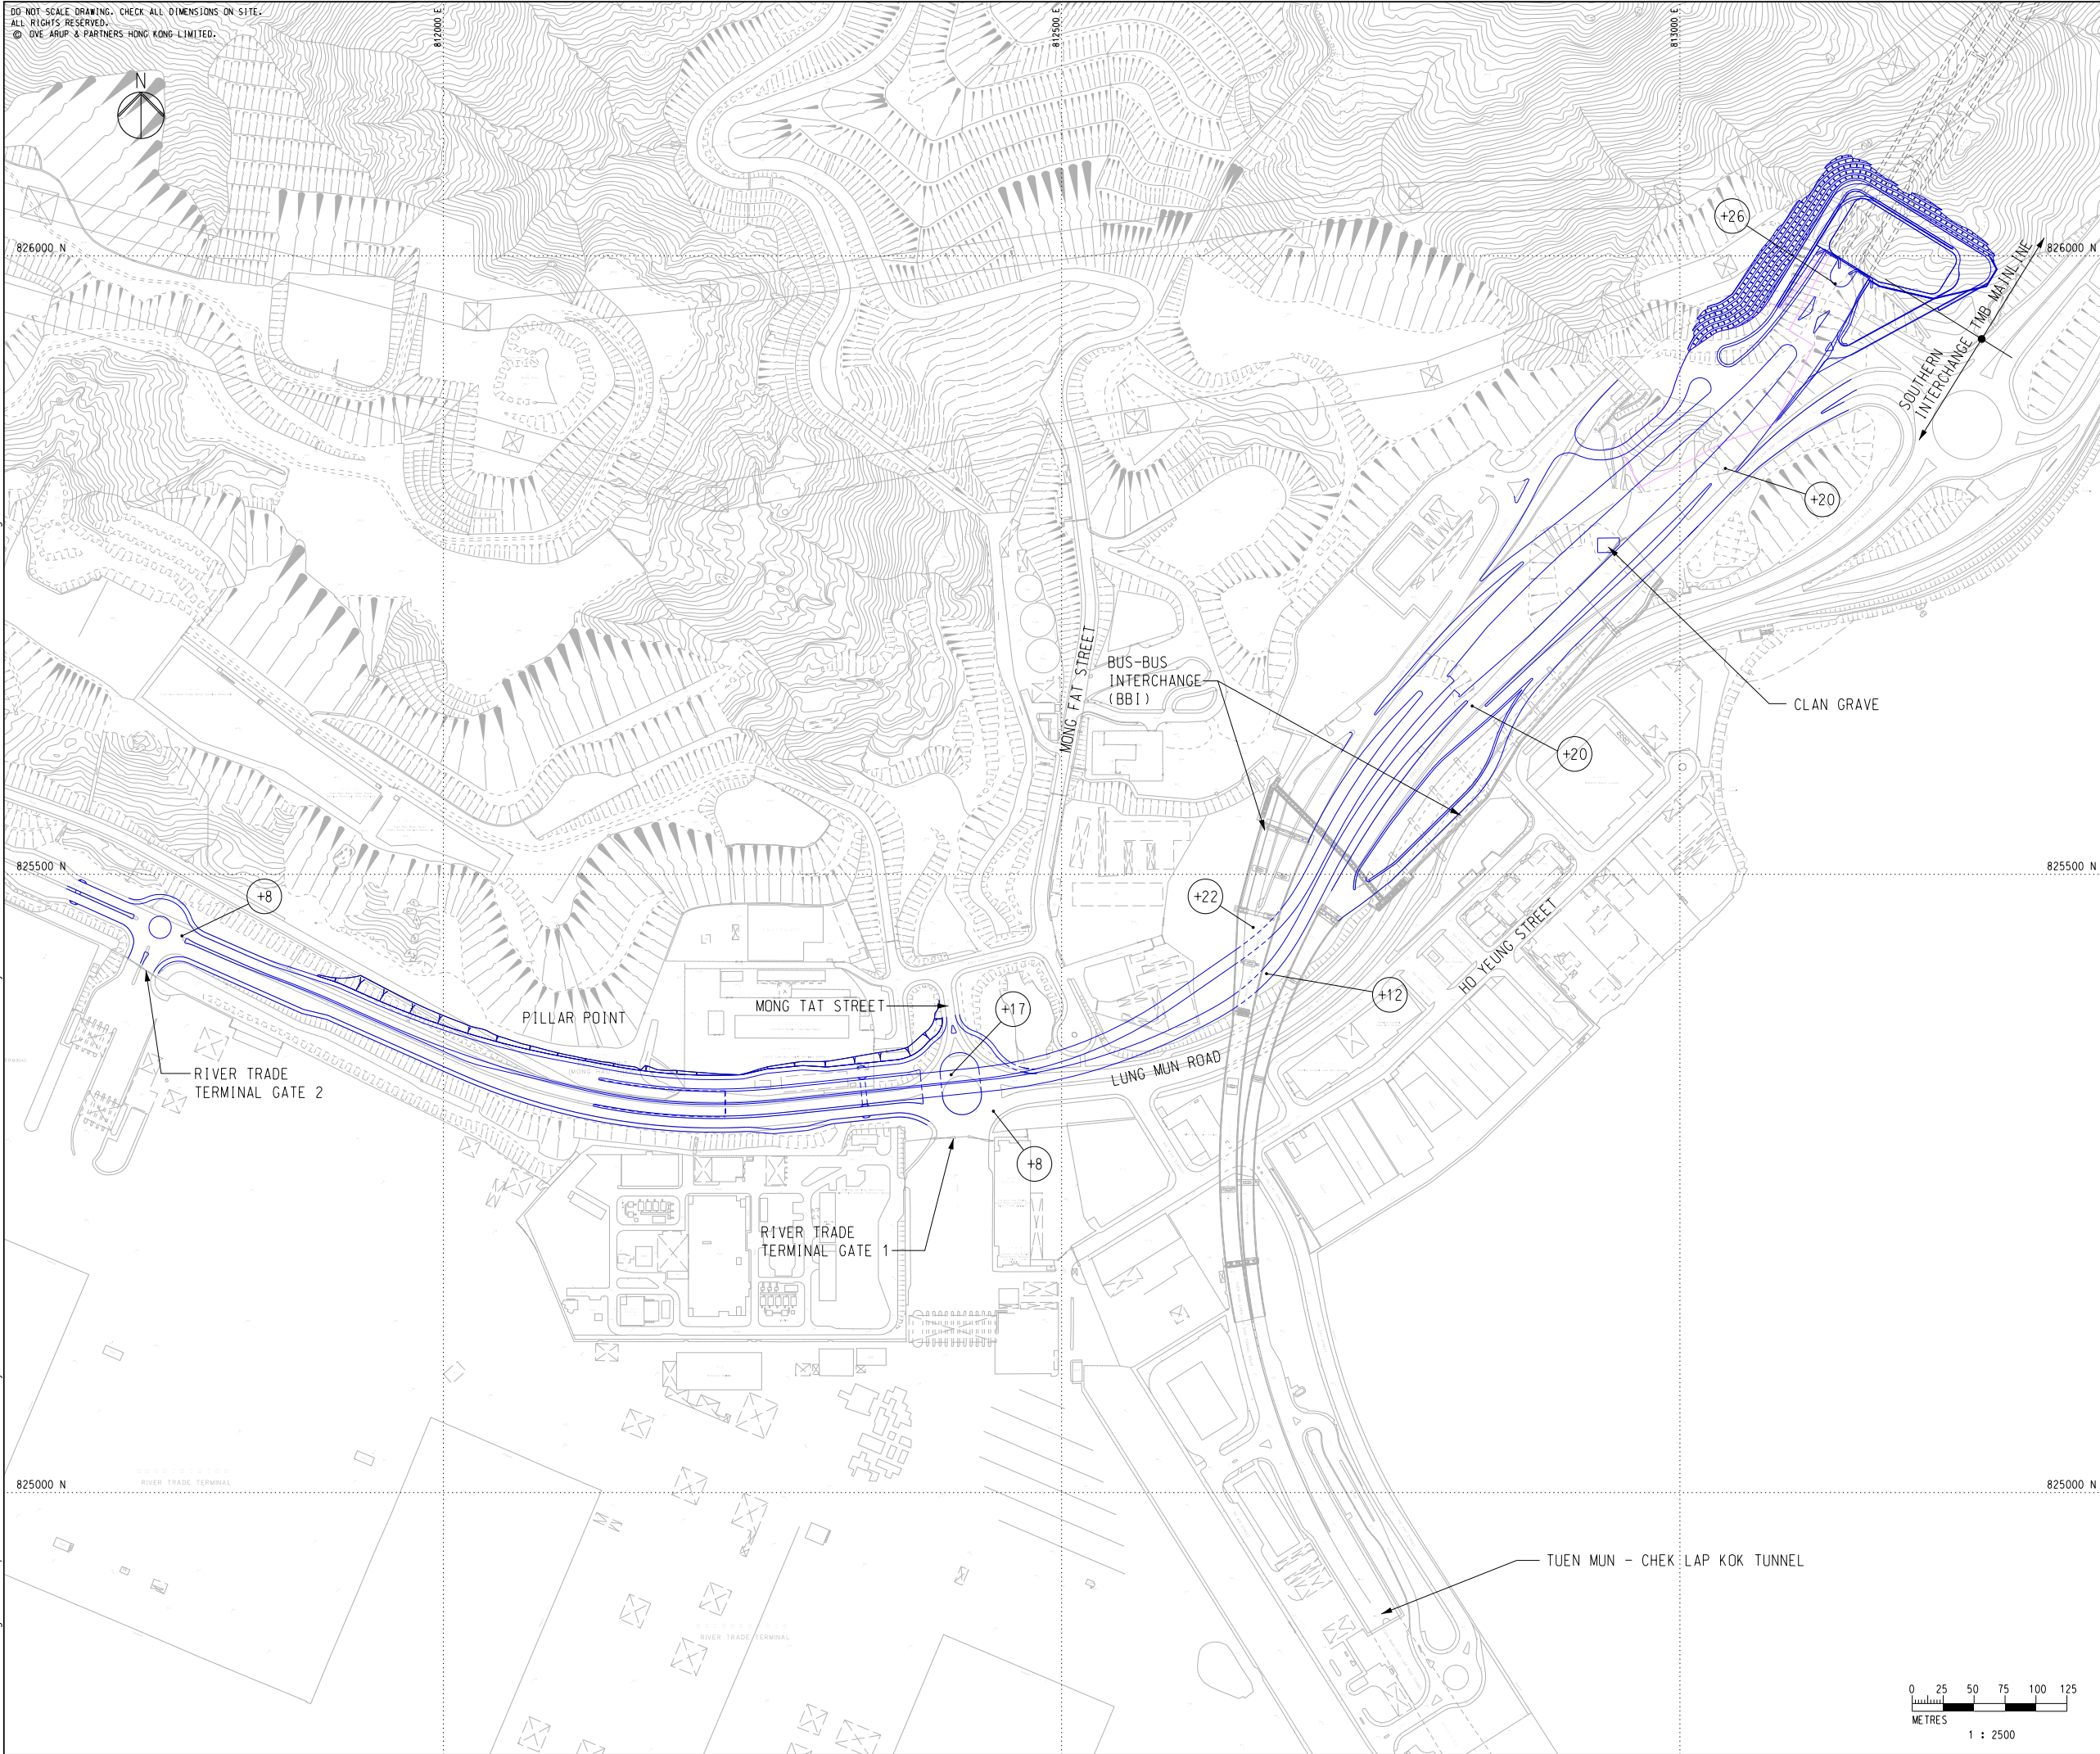

NOTES

1. ADMINISTRATION BUILDING AND VENTILATION BUILDING SHOWN ON THIS DRAWING ARE INDICATIVE AND FOR INFORMATION ONLY.
2. ACCESS ROADS TO VENTILATION BUILDING OR ADMINISTRATION BUILDING ARE NOT SHOWN FOR CLARITY.

LEGEND

- PROPOSED TUEN MUN BYPASS
- SOUTHERN INTERCHANGE (OPTION S2)

Printed by : emma.tsang Date : 27/03/23
 Filename : \\global.arup.com\EastAsia\HKG\Projects\287000\287168-00 CE 652021 TMB\05_int_Proj_Data\05_90 CAD and BIM\02-CAD\Civil\287168_HY_1322.dgn

| | | | |
|-----|--------------|-----|-------|
| Rev | Description | By | Date |
| B | SECOND ISSUE | LFM | 09/22 |
| A | FIRST ISSUE | LFM | 07/22 |

Consultant
ARUP

Project title
 Agreement No. CE 65/2021(HY)
 Tuen Mun Bypass - Investigation

Drawing title
Southern Interchange Options - Option S2

| | | | |
|--------------------------------|---------------|-----------------------|-----------------|
| Drawing no. Figure 2.3b | | Rev. B | |
| Drawn RY | Date 07/22 | Checked LFM | Approved DOP |
| Scale 1:2500 @ A1 | | Status PRELIMINARY | |

COPYRIGHT RESERVED

路政署
 HIGHWAYS DEPARTMENT

