


DO NOT SCALE DRAWING. CHECK ALL DIMENSIONS ON SITE.  
 ALL RIGHTS RESERVED.  
 © OVE ARUP & PARTNERS HONG KONG LIMITED.

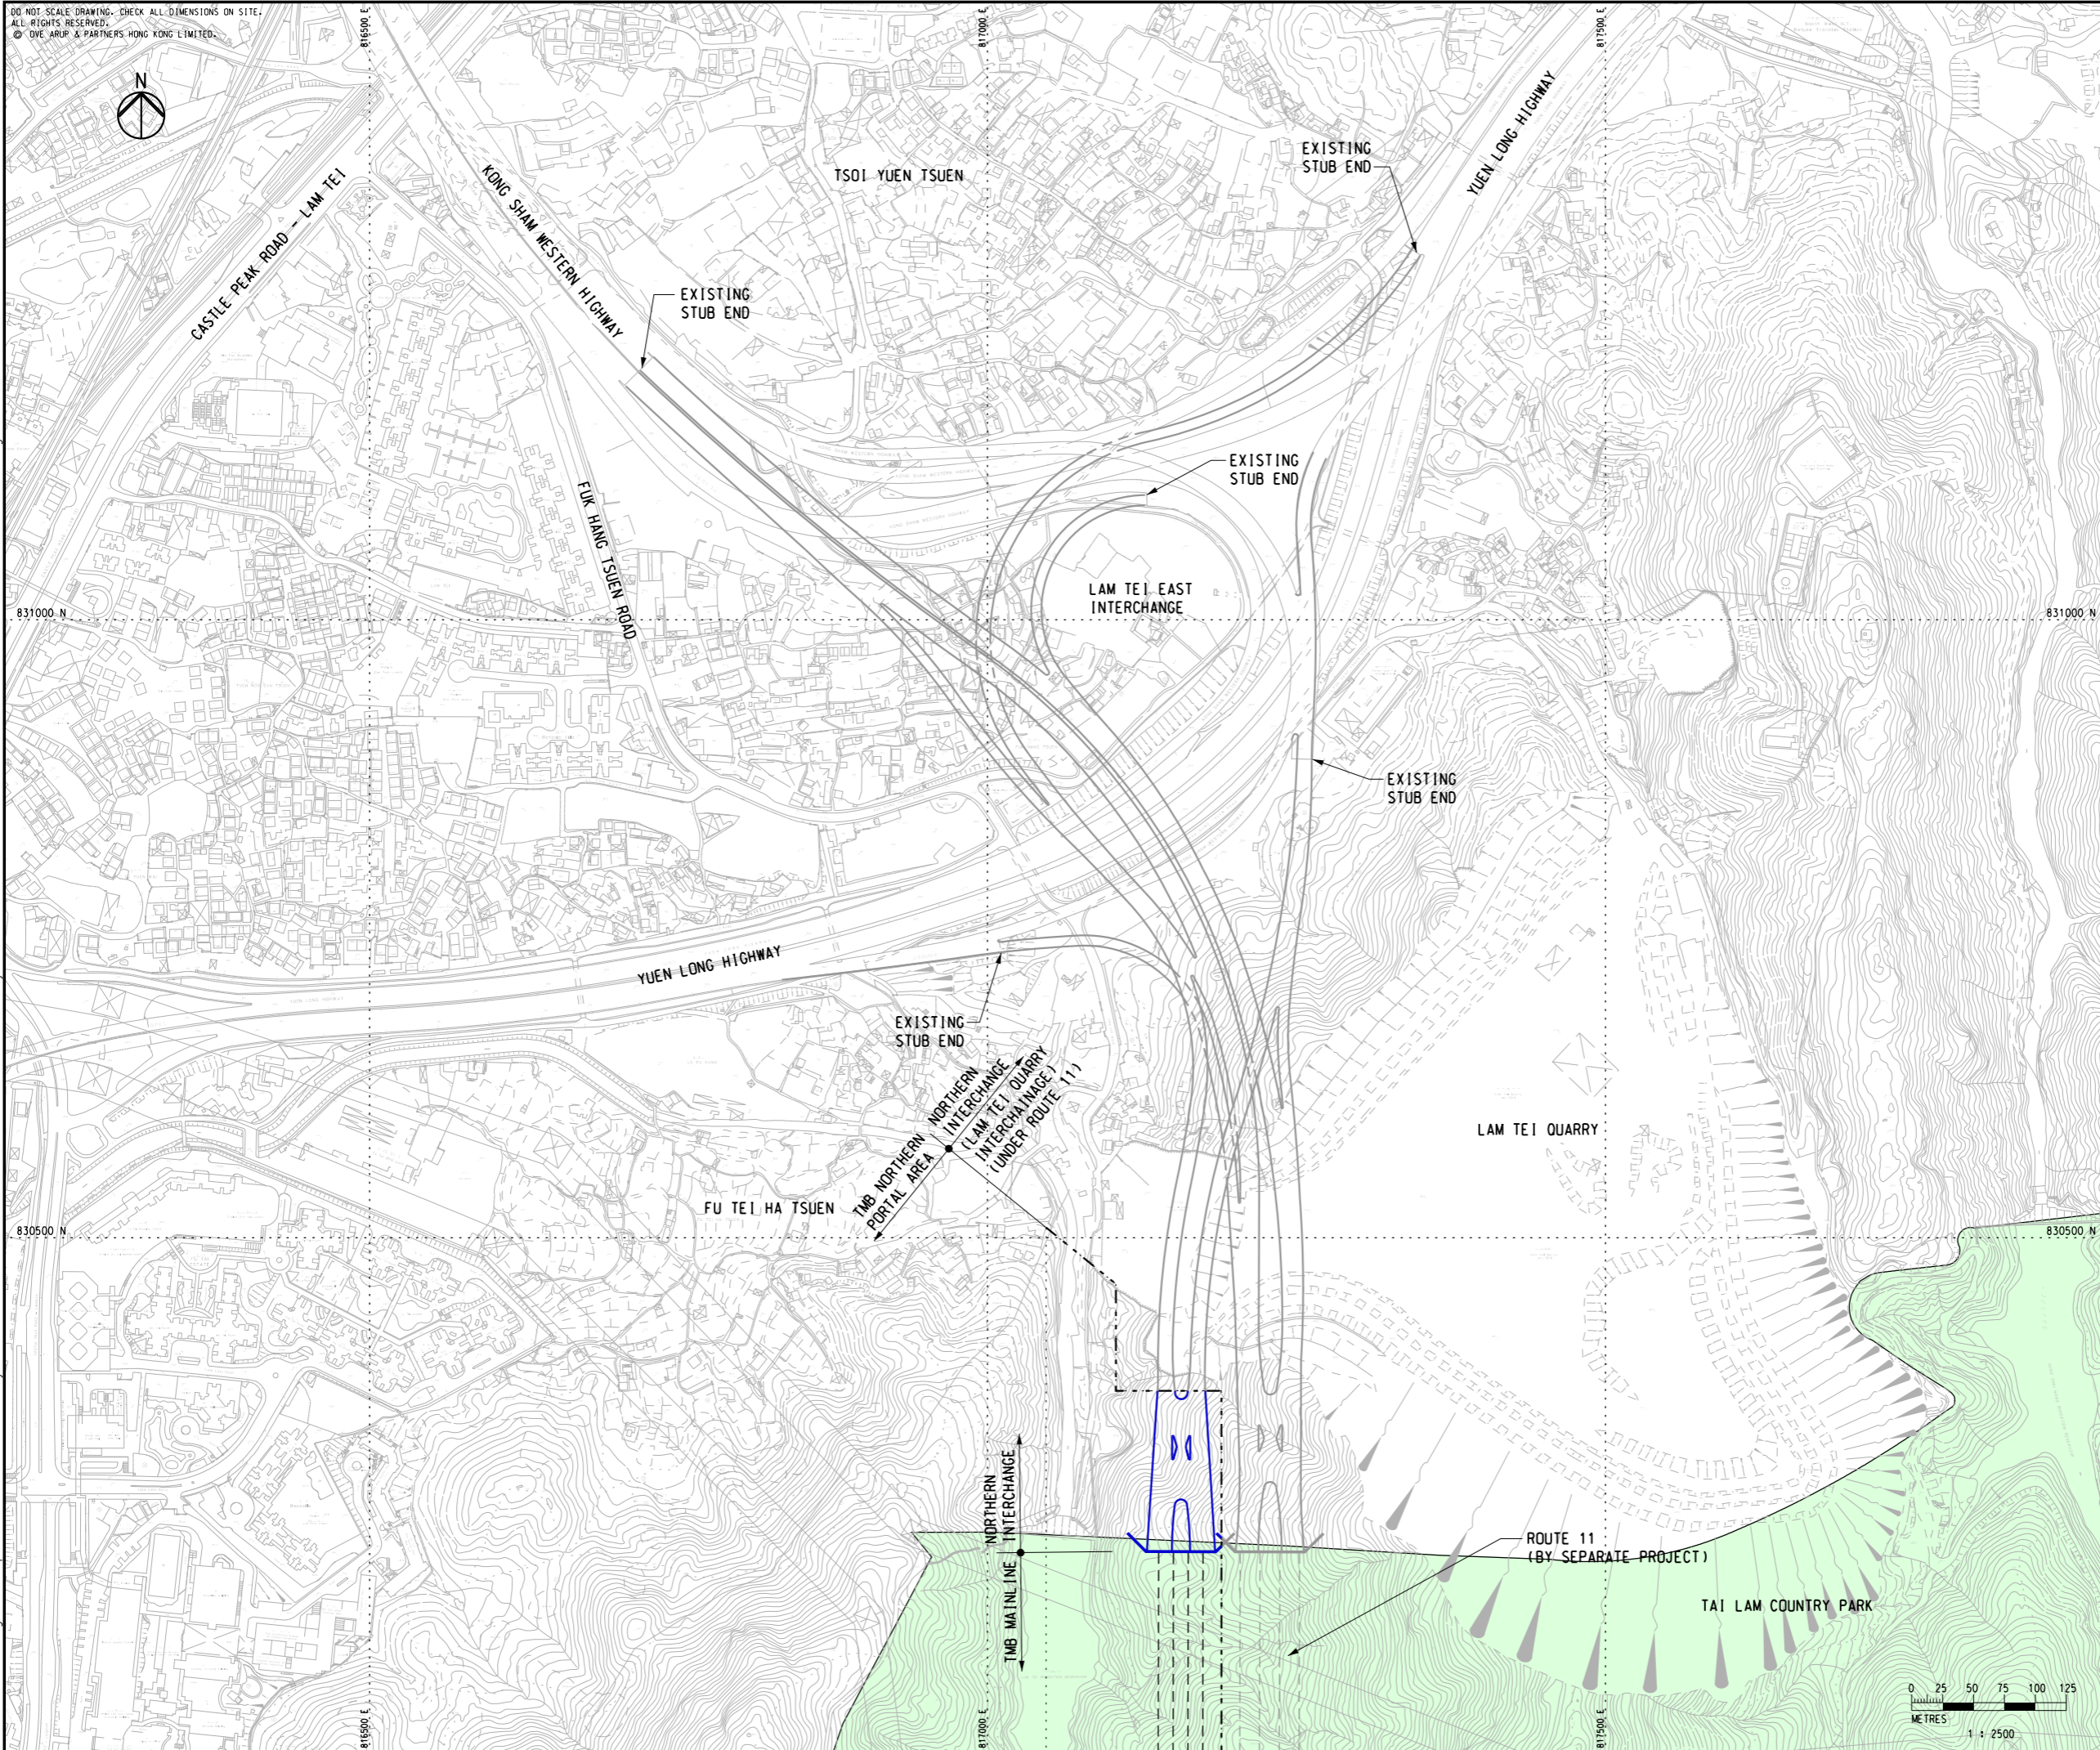

**NOTES**

1. ADMINISTRATION BUILDING AND VENTILATION BUILDING ARE NOT SHOWN FOR CLARITY.
2. ACCESS ROADS TO VENTILATION BUILDING OR ADMINISTRATION BUILDING ARE NOT SHOWN FOR CLARITY.

A	FIRST ISSUE	LFM	07/22
Rev	Description	By	Date

Consultant  
**ARUP**

Project title  
 Agreement No. CE 65/2021(HY)  
 Tuen Mun Bypass - Investigation


Drawing title  
**Northern Portal Options - Option N1**

Drawing no. Figure 2.4a		Rev. A	
Drawn RY	Date 07/22	Checked LFM	Approved DOP
Scale 1:2500 @ A1		Status PRELIMINARY	


COPYRIGHT RESERVED

路政署  
 HIGHWAYS DEPARTMENT

Printed by : emma.tsang Date : 31/03/23  
 Filename : \\global.arup.com\EastAsia\HKG\Projects\287000\287168-00 CE 65/2021 TMB\05\_int\_Proj\_Data\05\_90 CAD and BIM\02-CAD\Civil\Sketch\287168\_SK\_HY\_1421.dgn

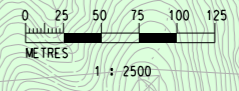

DO NOT SCALE DRAWING. CHECK ALL DIMENSIONS ON SITE.  
 ALL RIGHTS RESERVED.  
 © OVE ARUP & PARTNERS HONG KONG LIMITED.

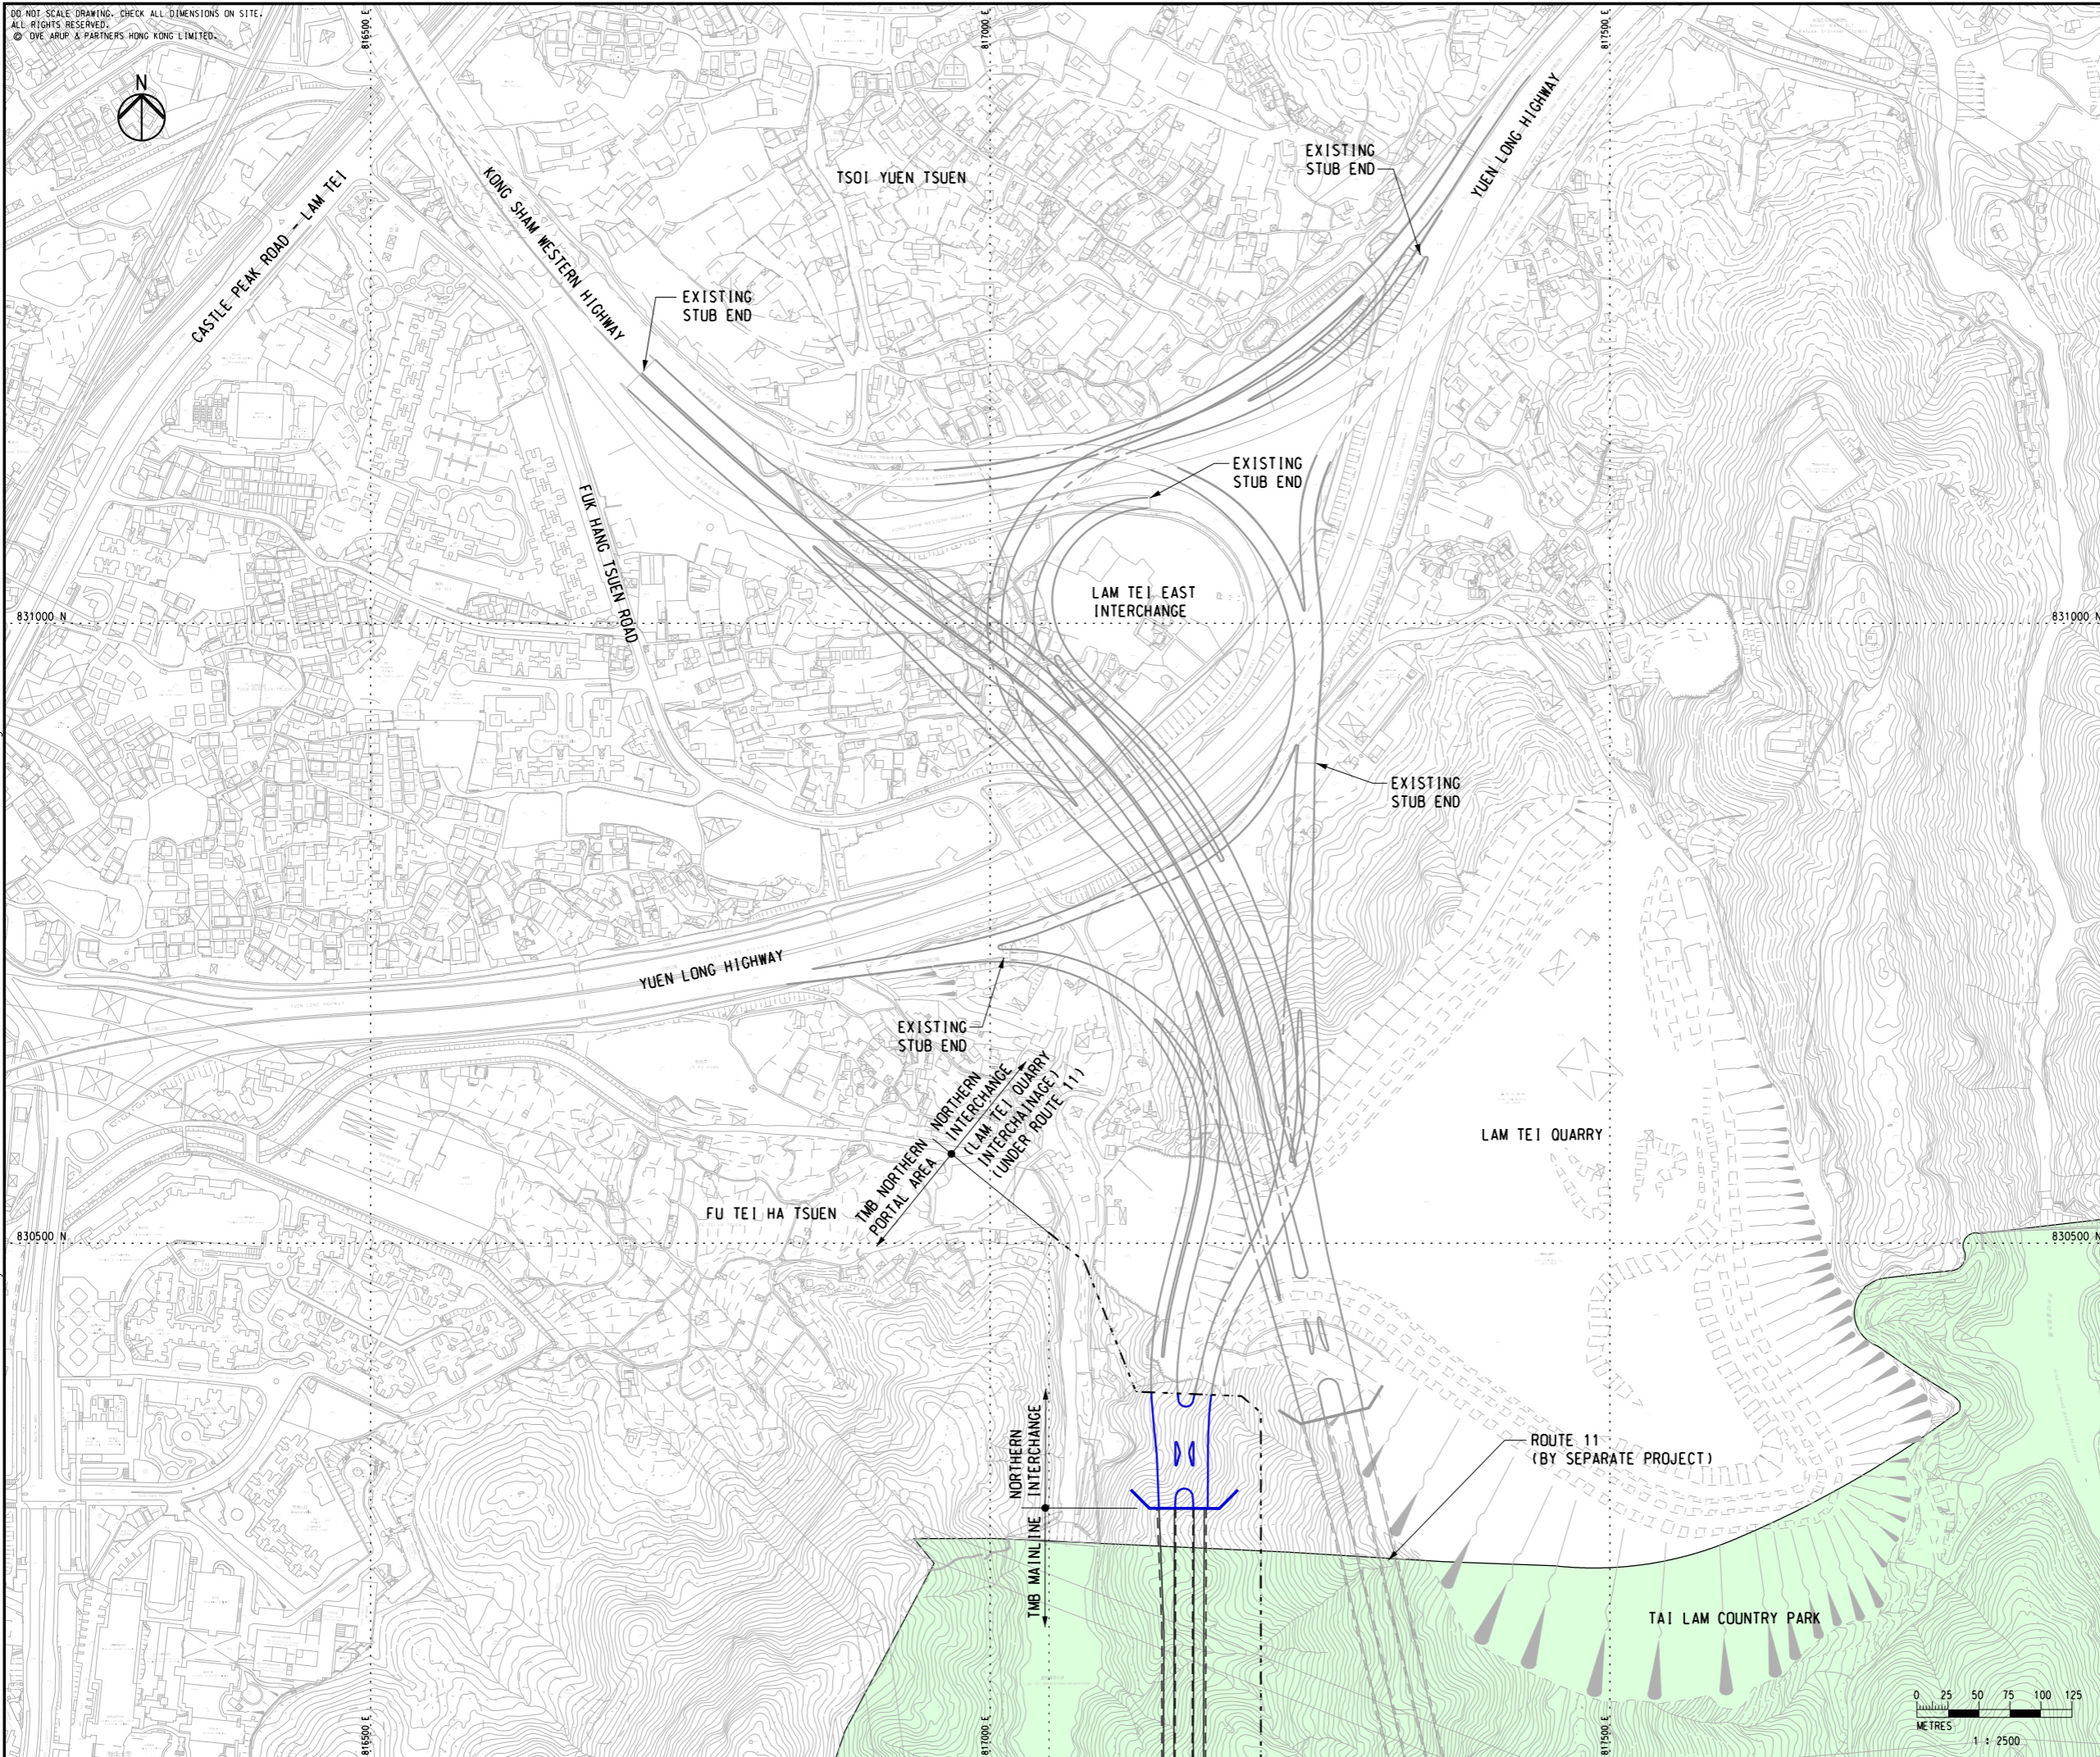

**NOTES**

1. ADMINISTRATION BUILDING AND VENTILATION BUILDING ARE NOT SHOWN FOR CLARITY.
2. ACCESS ROADS TO VENTILATION BUILDING OR ADMINISTRATION BUILDING ARE NOT SHOWN FOR CLARITY.

Printed by : johnny.cheng Date : 3/31/2023  
 Filename : J:\287000\287168-00 CE 652021 TMB\05\_int\_Proj\_Data\05\_90 CAD and BIM\02-CAD\Civil\Sketch\287168\_SK\_HY\_1422.dgn

A	FIRST ISSUE	LFM	07/22
Rev	Description	By	Date

Consultant


**ARUP**

Project title  
 Agreement No. CE 65/2021(HY)  
 Tuen Mun Bypass - Investigation

Drawing title  
 Northern Portal Options -  
 Option N2

Drawing no. Figure 2.4b		Rev. A	
Drawn RY	Date 07/22	Checked LFM	Approved DOP
Scale 1:2500 @ A1		Status PRELIMINARY	


COPYRIGHT RESERVED

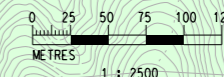

DO NOT SCALE DRAWING. CHECK ALL DIMENSIONS ON SITE.  
 ALL RIGHTS RESERVED.  
 © OVE ARUP & PARTNERS HONG KONG LIMITED.



Printed by : emma.tsang Date : 31/03/23  
 Filename : \\global.arup.com\EastAsia\HKG\Projects\287000\287168-00 CE 652021 TMB\05\_int\_Proj\_Data\05\_90 CAD and BIM\02-CAD\Civil\Sketch\287168\_SK\_HY\_1423.dgn

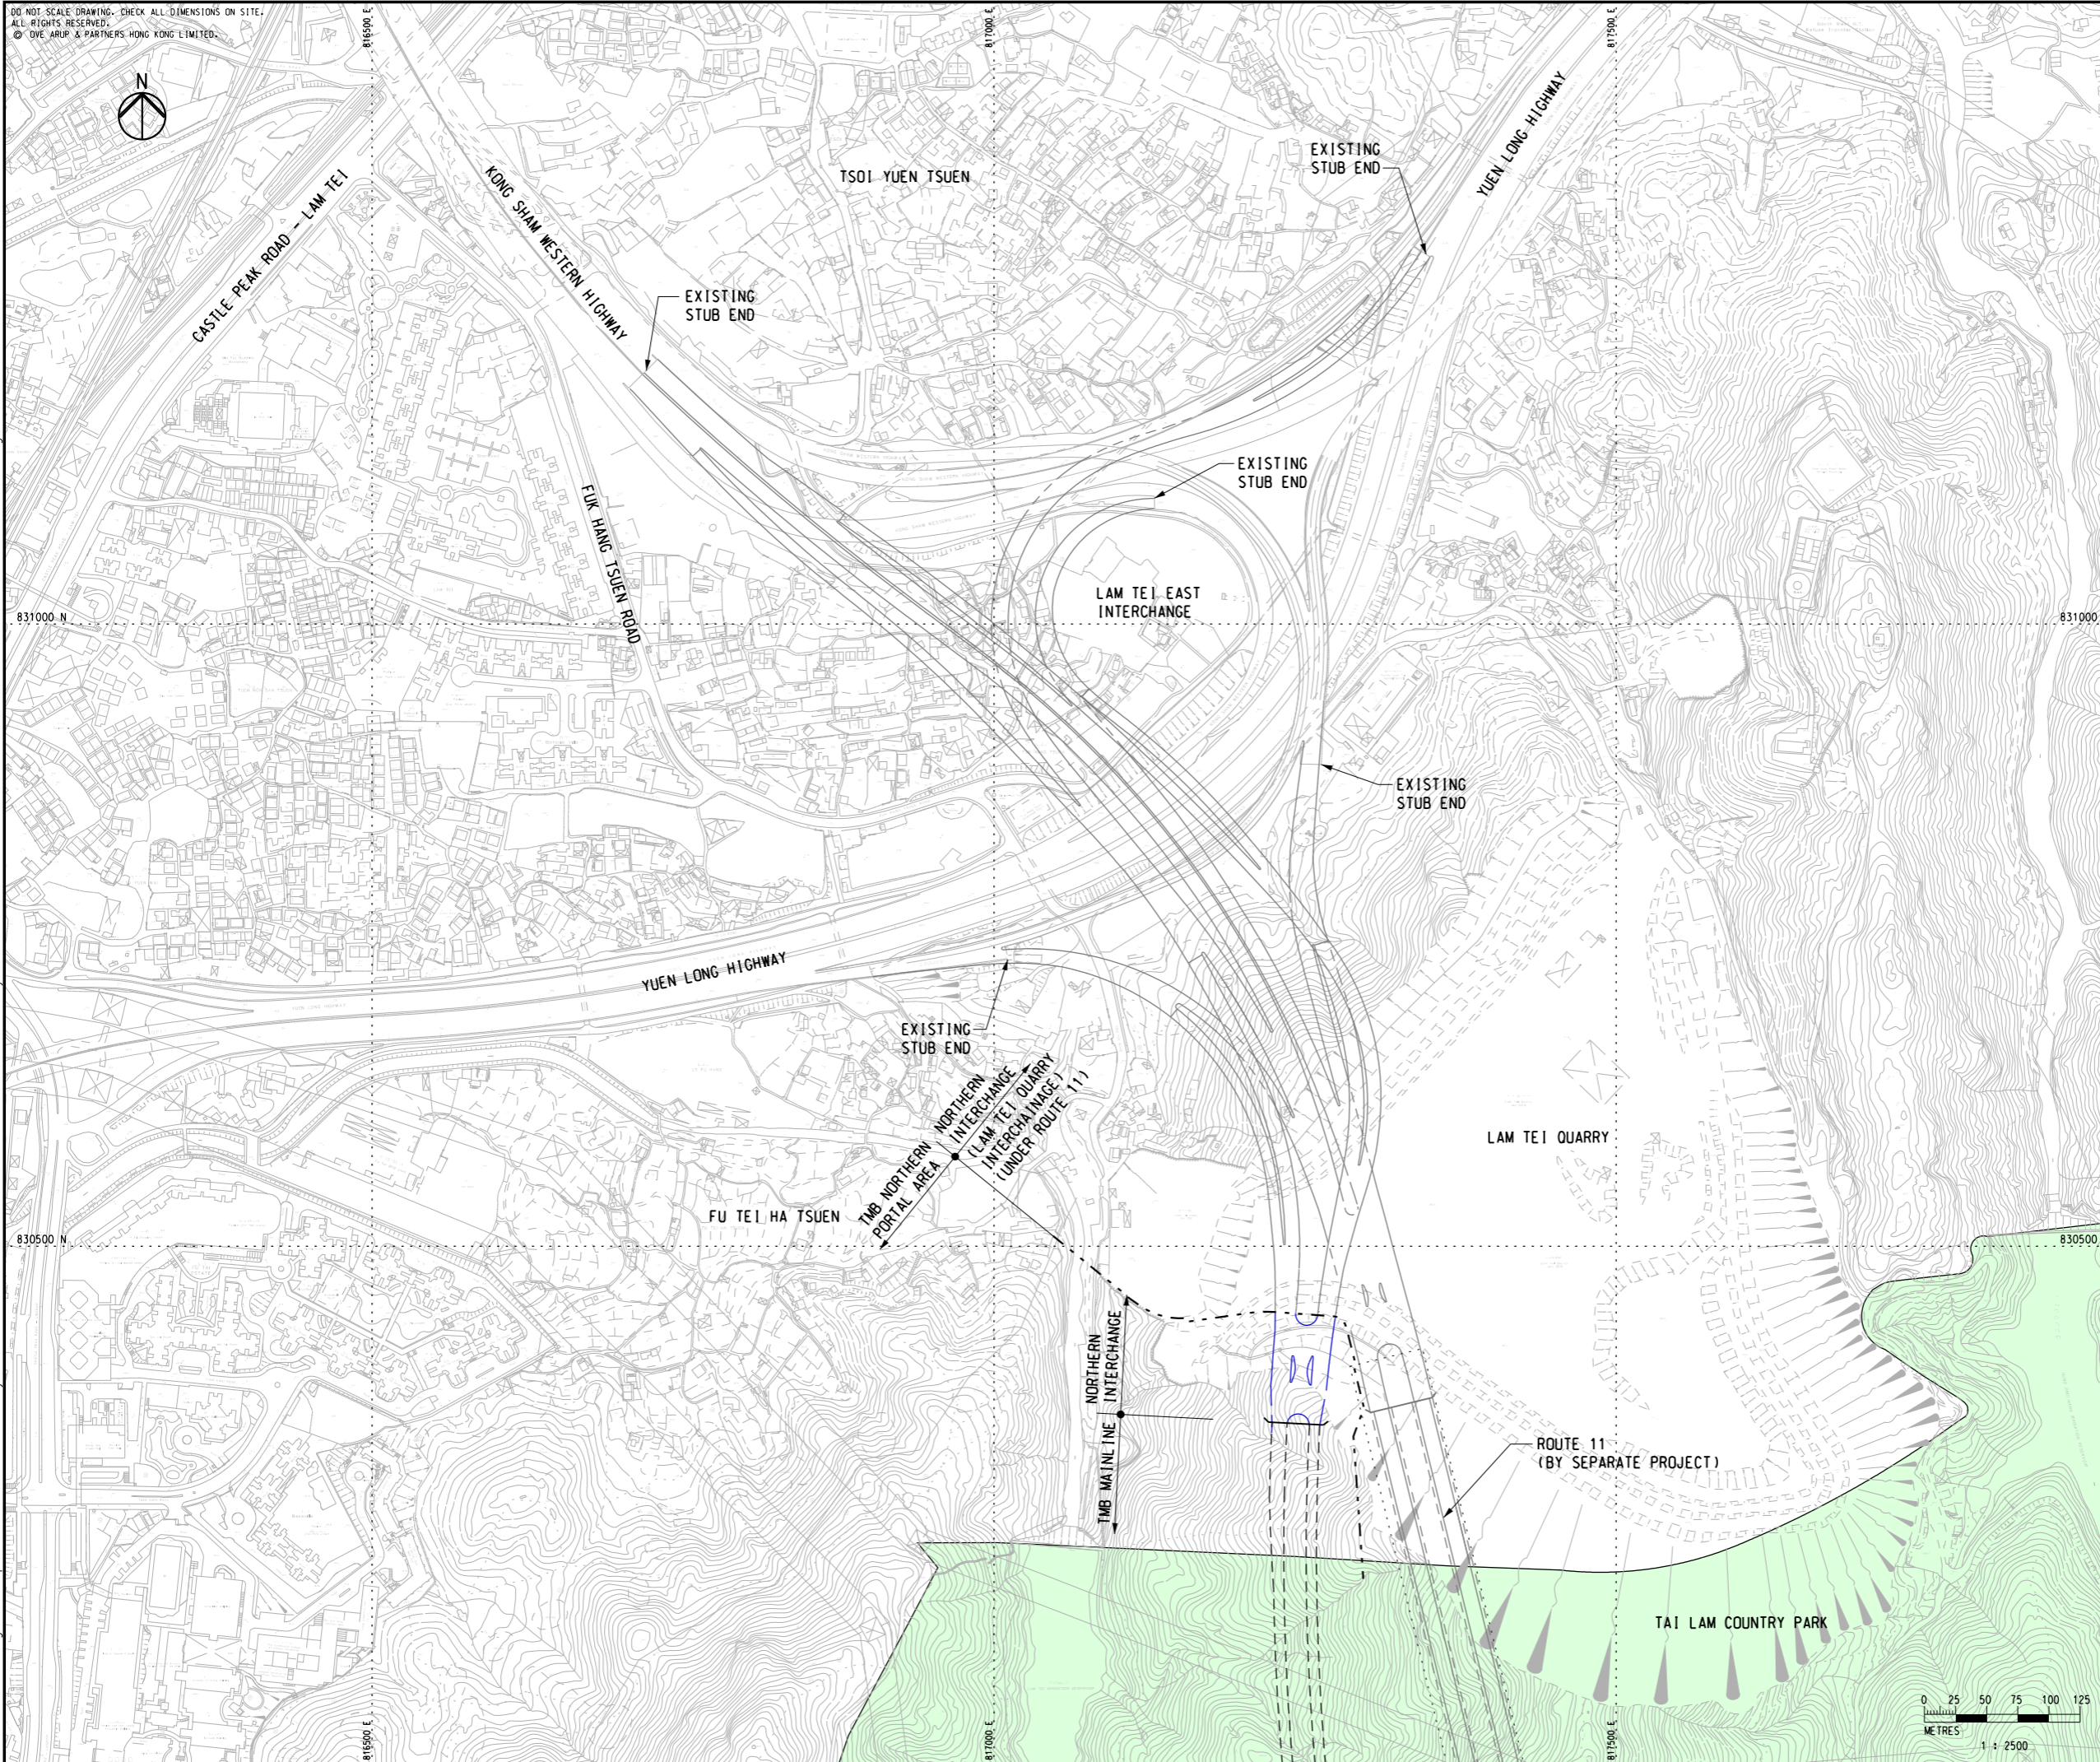

**NOTES**

1. ADMINISTRATION BUILDING AND VENTILATION BUILDING SHOWN ON THIS DRAWING ARE INDICATIVE AND FOR INFORMATION ONLY.
2. ACCESS ROADS TO VENTILATION BUILDING OR ADMINISTRATION BUILDING ARE NOT SHOWN FOR CLARITY.

**LEGEND**

- PROPOSED TUN MUN BYPASS
- NORTHERN INTERCHANGE (OPTION N3)

Rev	Description	By	Date
A	FIRST ISSUE	LFM	06/22

Consultant



Project title  
 Agreement No. CE 65/2021(HY)  
 Tuen Mun Bypass - Investigation

Drawing title  
 Northern Portal Options -  
 Option N3

Drawing no. Figure 2.4c		Rev. A	
Drawn RY	Date 06/22	Checked LFM	Approved DOP
Scale 1:2500 @ A1		Status PRELIMINARY	

COPYRIGHT RESERVED

