


DO NOT SCALE DRAWING. CHECK ALL DIMENSIONS ON SITE.
 ALL RIGHTS RESERVED.
 © OVE ARUP & PARTNERS HONG KONG LIMITED.

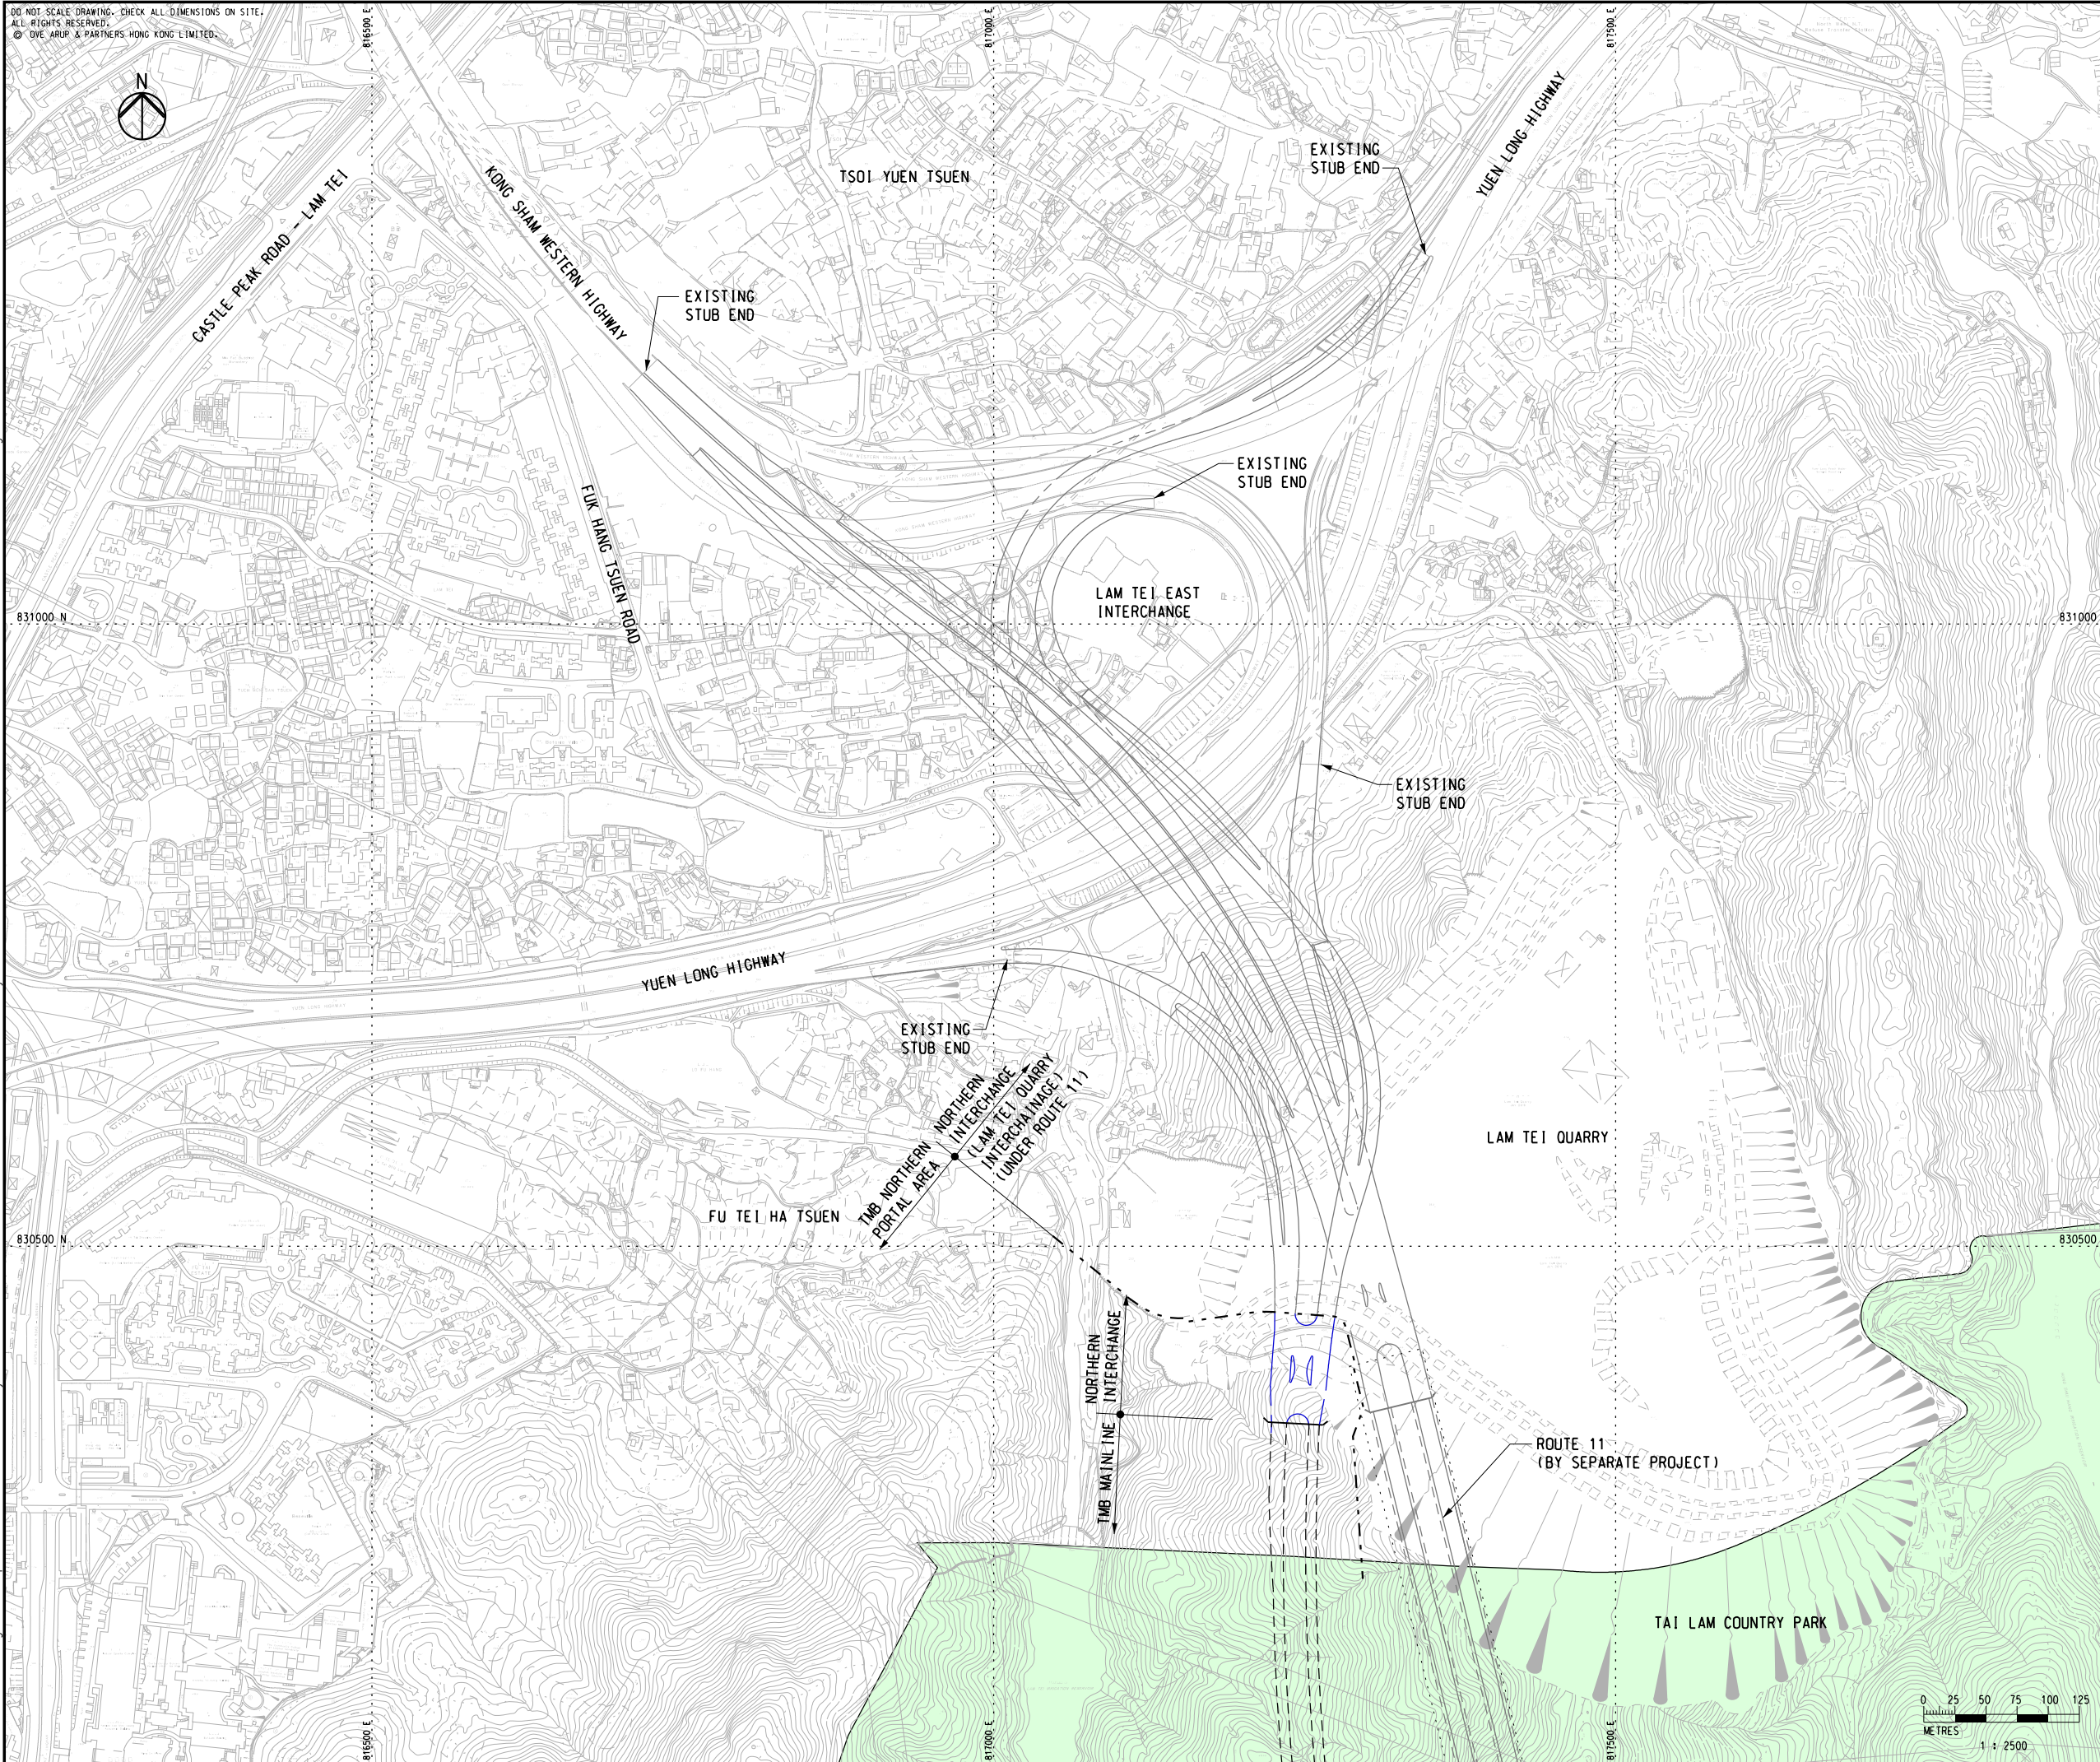

Printed by : emma.tsang Date : 31/03/23
 Filename : \\global.arup.com\EastAsia\HKG\Projects\287000\287168-00 CE 652021 TMB\05_int_Proj_Data\05_90 CAD and BIM\02-CAD\Civil\Sketch\287168_SK_HY_1423.dgn



NOTES

1. ADMINISTRATION BUILDING AND VENTILATION BUILDING SHOWN ON THIS DRAWING ARE INDICATIVE AND FOR INFORMATION ONLY.
2. ACCESS ROADS TO VENTILATION BUILDING OR ADMINISTRATION BUILDING ARE NOT SHOWN FOR CLARITY.

LEGEND

- PROPOSED TUN MUN BYPASS
- NORTHERN INTERCHANGE (OPTION N3)

| | | | |
|-----|-------------|-----|-------|
| | | | |
| A | FIRST ISSUE | LFM | 06/22 |
| Rev | Description | By | Date |

Consultant



Project title
 Agreement No. CE 65/2021(HY)
 Tuen Mun Bypass - Investigation

Drawing title
Northern Portal Options - Option N3

| | | | |
|----------------------------|---------------|-----------------------|-----------------|
| Drawing no. Figure 2.4c | | Rev. A | |
| Drawn RY | Date 06/22 | Checked LFM | Approved DOP |
| Scale 1:2500 @ A1 | | Status PRELIMINARY | |

COPYRIGHT RESERVED

