



 


DO NOT SCALE DRAWING. CHECK ALL DIMENSIONS ON SITE.
 ALL RIGHTS RESERVED.
 © OVE ARUP & PARTNERS HONG KONG LIMITED.

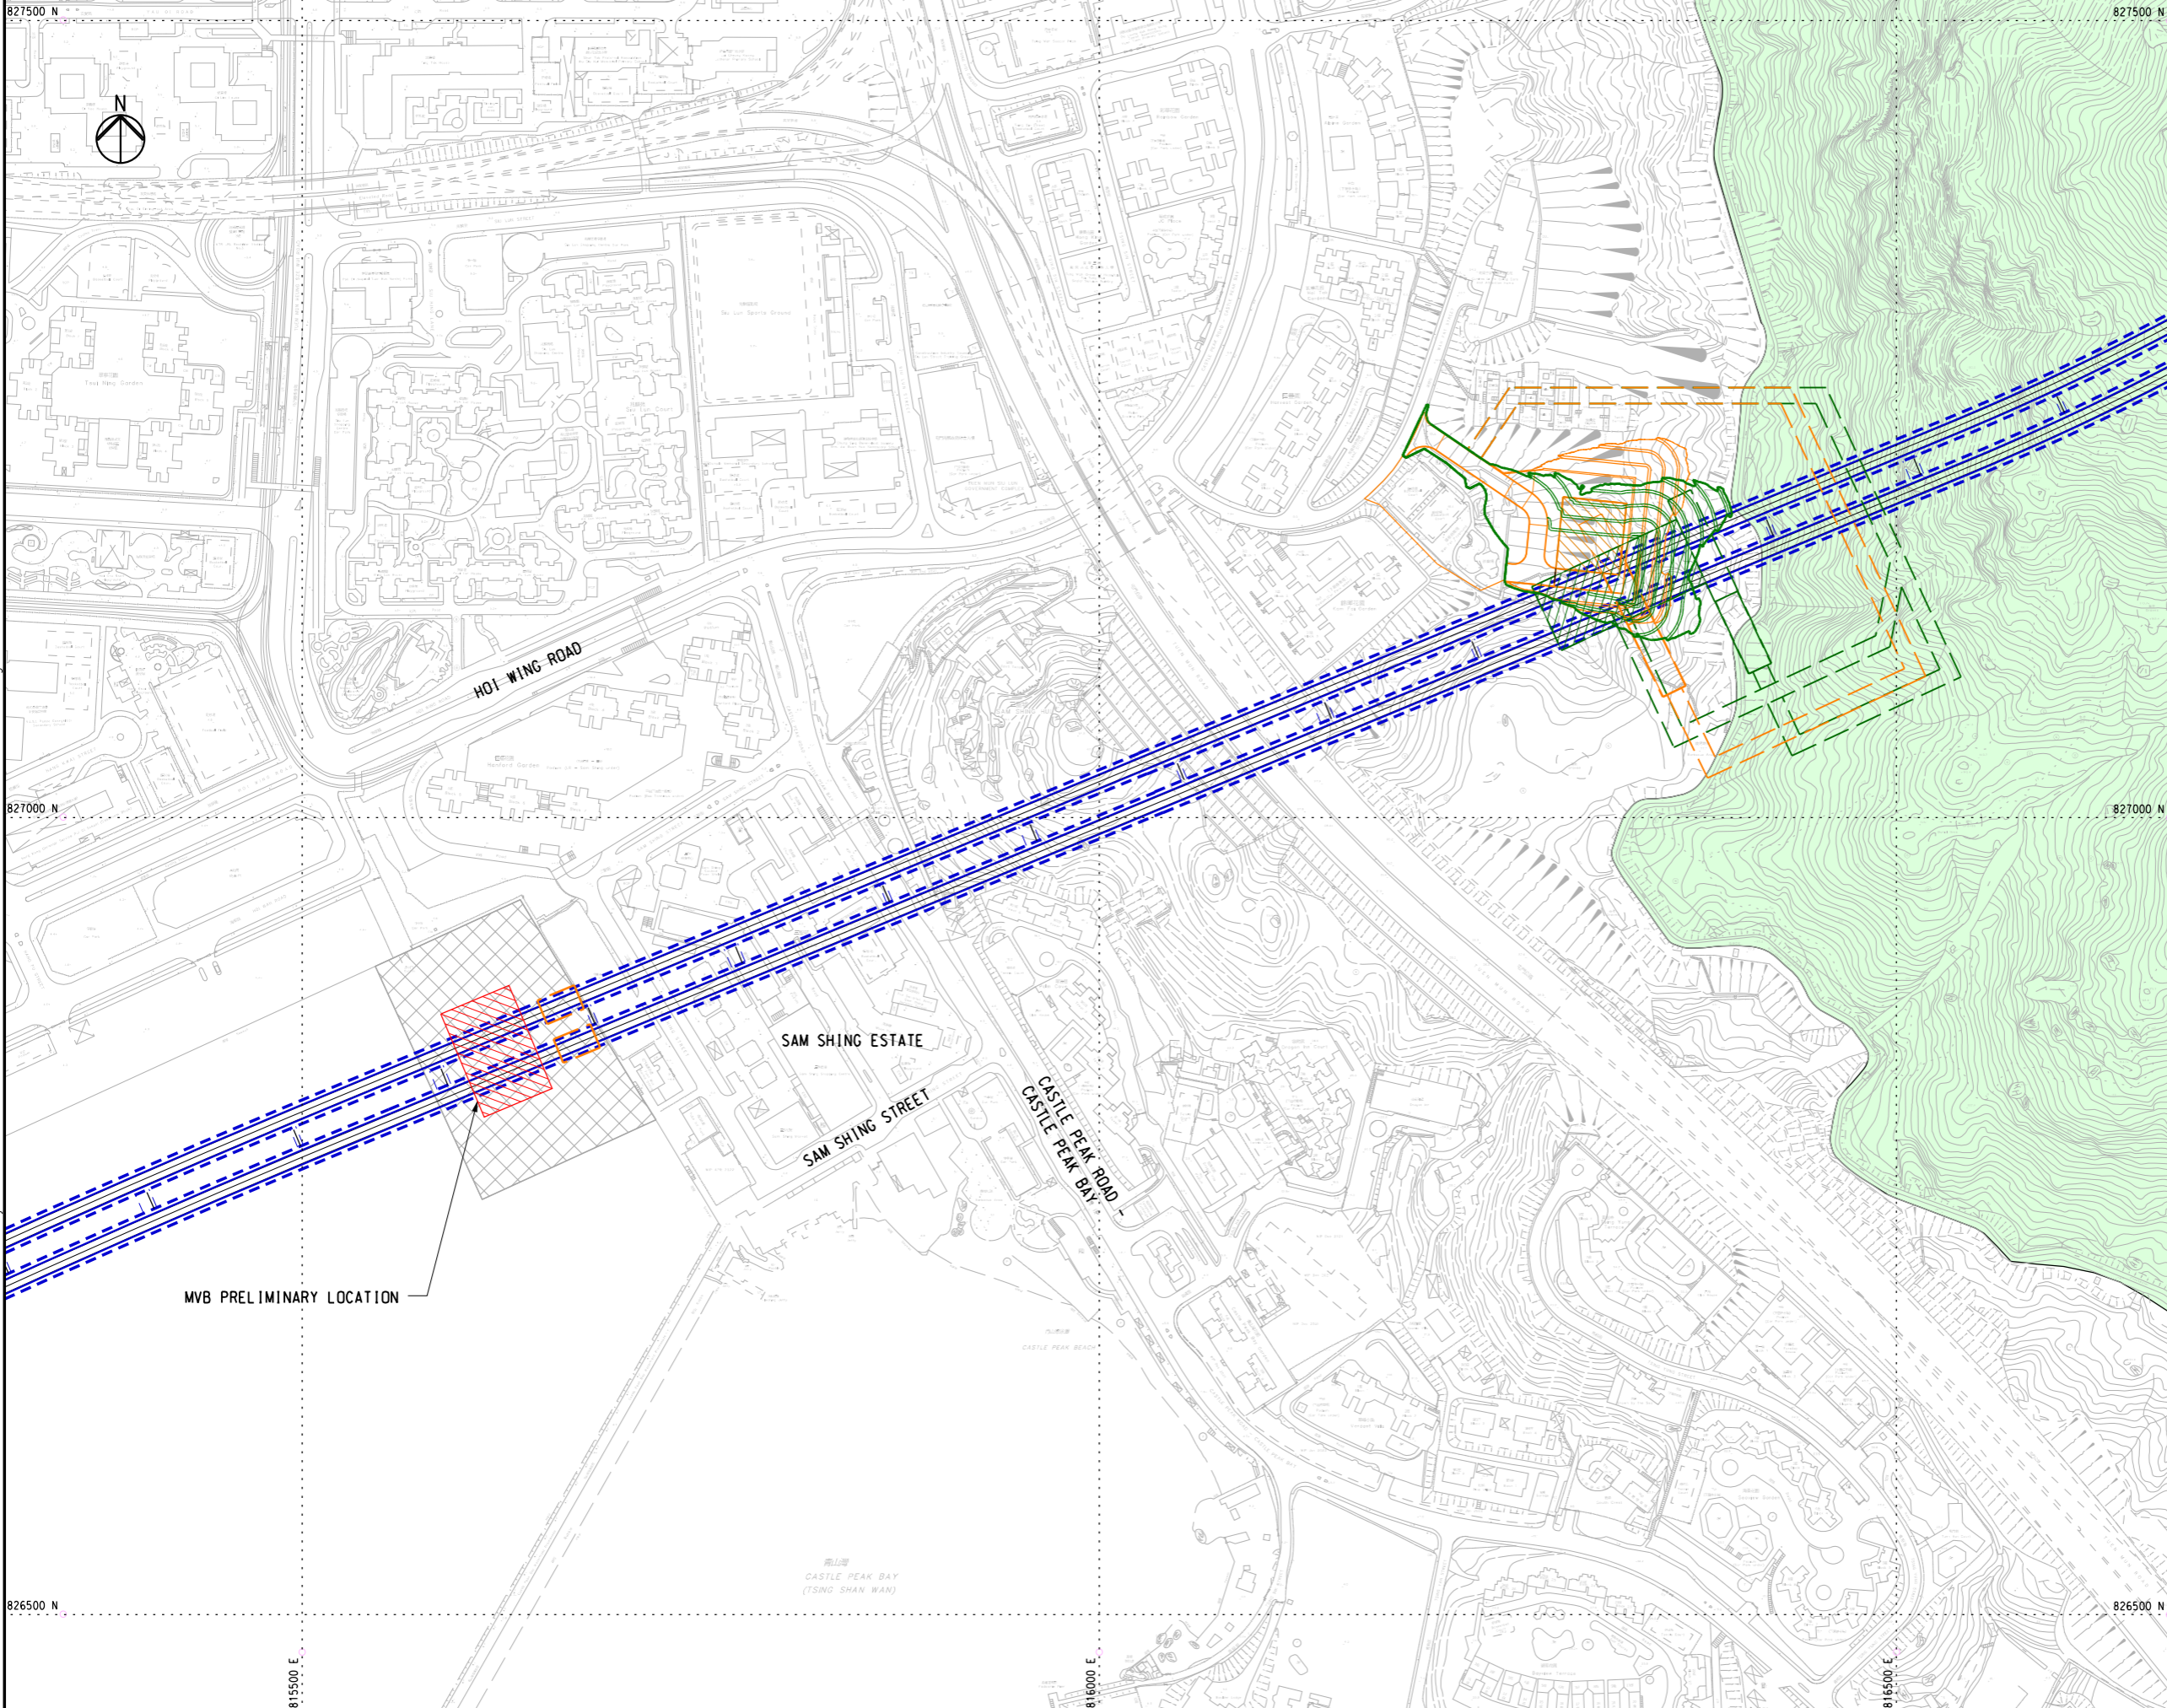

NOTES

1. VENTILATION BUILDING SHOWN ON THIS DRAWING ARE INDICATIVE AND FOR INFORMATION ONLY.

LEGEND

-  PROPOSED TUEN MUN BYPASS NORTHERN INTERCHANGE
-  EXTENT OF TAI LAM COUNTRY PARK
-  MVB ALTERNATIVE SCHEME 2 (ABOVEGROUND MVB)
-  MVB ALTERNATIVE SCHEME 1 (UNDERGROUND MVB)

A	FIRST ISSUE	LFM	02/23
Rev	Description	By	Date

Consultant
ARUP

Project title
 Agreement No. CE 65/2021(HY)
 Tuen Mun Bypass - Investigation

Drawing title
Middle Ventilation Building Options

Drawing no. FIGURE 2.5		Rev. A	
Drawn JC	Date 02/23	Checked LFM	Approved DOP
Scale 1:1000 @ A1		Status PRELIMINARY	

COPYRIGHT RESERVED



路政署
HIGHWAYS DEPARTMENT

Printed by : johnny.cheng Date : 5/16/2023
 Filename : J:\287000\287168-00 CE 652021 TMB\05_int_Proj_Data\05_90 CAD and BIM\02-CAD\Sketch\287168_SK_C_1001.dgn