


DO NOT SCALE DRAWING. CHECK ALL DIMENSIONS ON-SITE.  
 ALL RIGHTS RESERVED.  
 © OVE ARUP & PARTNERS HONG KONG LIMITED.

Printed by : emma.tsang Date : 27/03/23  
 Filename : \\global.arup.com\EastAsia\HKG\Projects\287000\287168-00 CE 652021 TMB\05\_int\_Proj\_Data\05\_90 CAD and BIM\02-CAD\Civil\Sketch\287168\_SK\_C\_1014.dgn

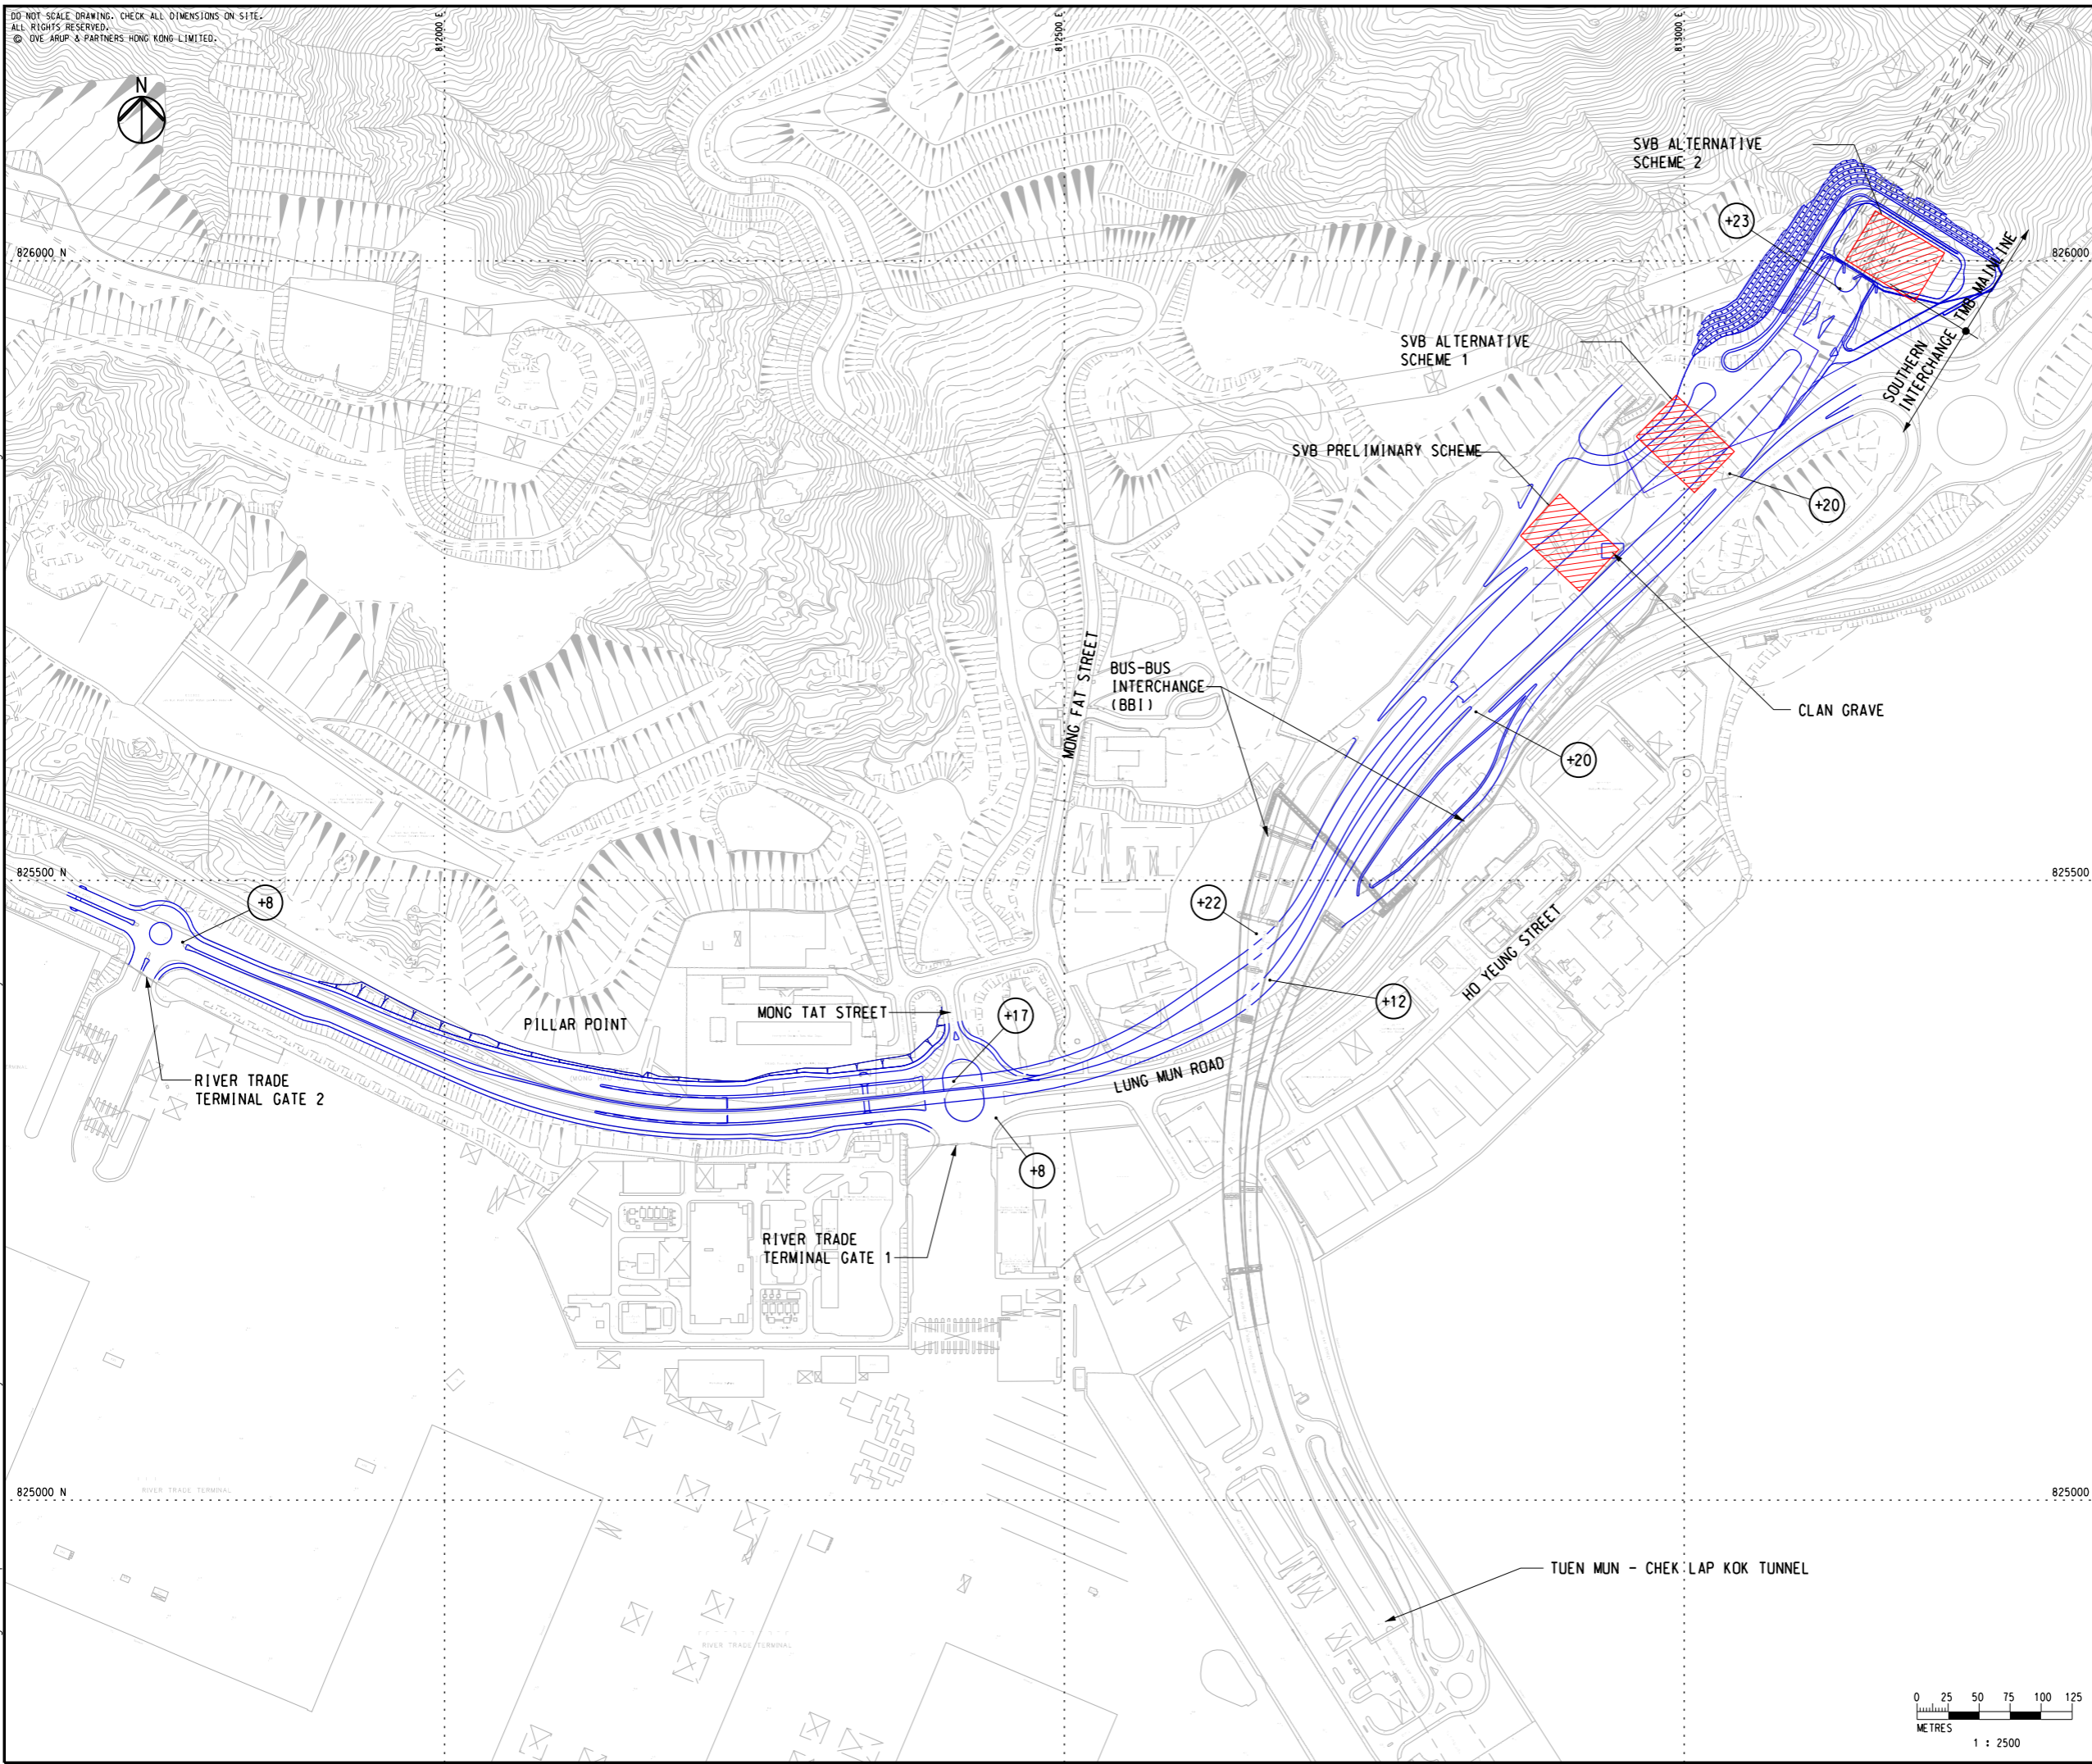

**NOTES**

1. VENTILATION BUILDING SHOWN ON THIS DRAWING ARE INDICATIVE AND FOR INFORMATION ONLY.

**LEGEND**

— PROPOSED TUEN MUN BYPASS  
 — SOUTHERN INTERCHANGE

Rev	Description	By	Date
B	SECOND ISSUE	LFM	09/22
A	FIRST ISSUE	LFM	07/22

Consultant

**ARUP**

Project title  
 Agreement No. CE 65/2021(HY)  
 Tuén Mun Bypass - Investigation

Drawing title  
 Southern Ventilation Building Options

Drawing no. Figure 2.6		Rev. B	
Drawn RY	Date 07/22	Checked LFM	Approved DOP
Scale 1:2500 @ A1		Status PRELIMINARY	

COPYRIGHT RESERVED

路政署  
 HIGHWAYS DEPARTMENT