


DO NOT SCALE DRAWING. CHECK ALL DIMENSIONS ON SITE.  
 ALL RIGHTS RESERVED.  
 © OVE ARUP & PARTNERS HONG KONG LIMITED.

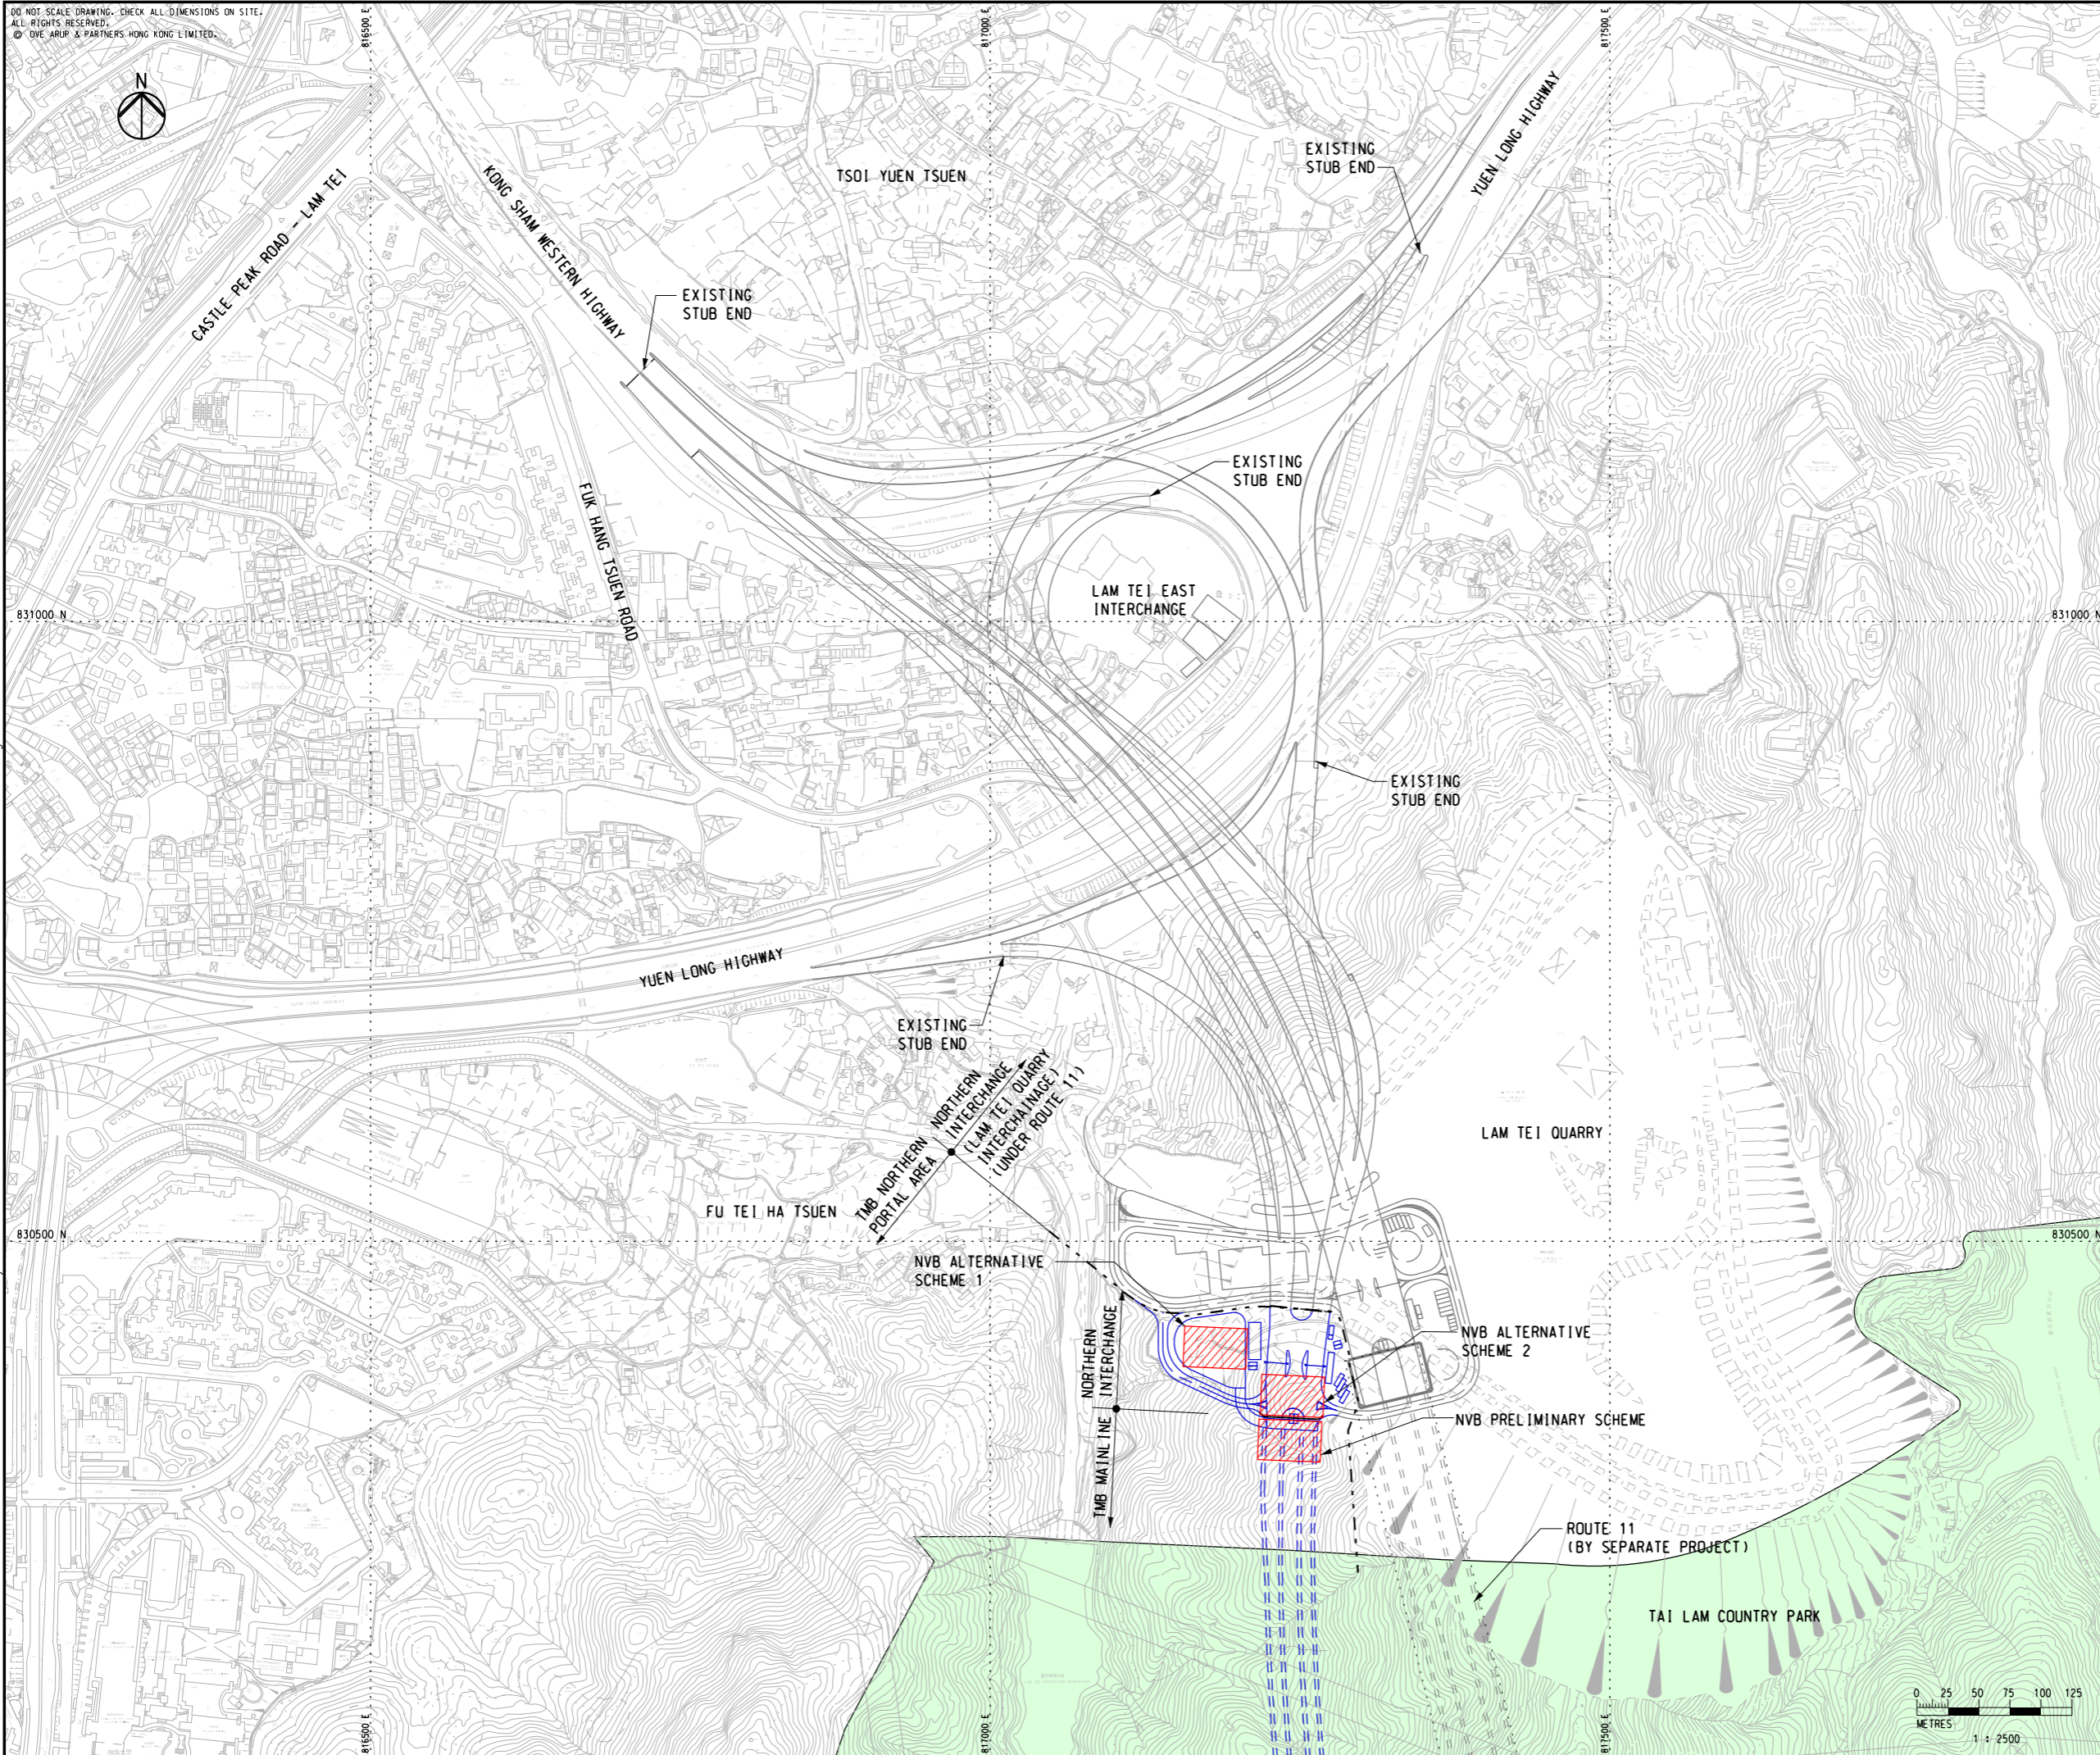

**NOTES**

1. VENTILATION BUILDING SHOWN ON THIS DRAWING ARE INDICATIVE AND FOR INFORMATION ONLY.

**LEGEND**

- PROPOSED TUENN MUN BYPASS NORTHERN INTERCHANGE
- EXTENT OF TAI LAM COUNTRY PARK

A	FIRST ISSUE	LFM	06/22
Rev	Description	By	Date

Consultant

**ARUP**

Project title  
 Agreement No. CE 65/2021(HY)  
 Tuenn Mun Bypass - Investigation

Drawing title  
**Northern Ventilation Building Options**

Drawing no. <b>Figure 2.7</b>		Rev. <b>A</b>	
Drawn RY	Date 06/22	Checked LFM	Approved DOP
Scale 1:2500 @ A1		Status <b>PRELIMINARY</b>	

COPYRIGHT RESERVED



Printed by : johnny.cheng Date : 5/16/2023  
 Filename : J:\287000\287168-00 CE 652021 TMB\05\_int\_Proj\_Data\05\_90 CAD and BIM\02-CAD\Civil\Sketch\287168\_SK\_C\_1015.dgn

