


DO NOT SCALE DRAWING. CHECK ALL DIMENSIONS ON SITE.
ALL RIGHTS RESERVED.
© OVE ARUP & PARTNERS HONG KONG LIMITED.

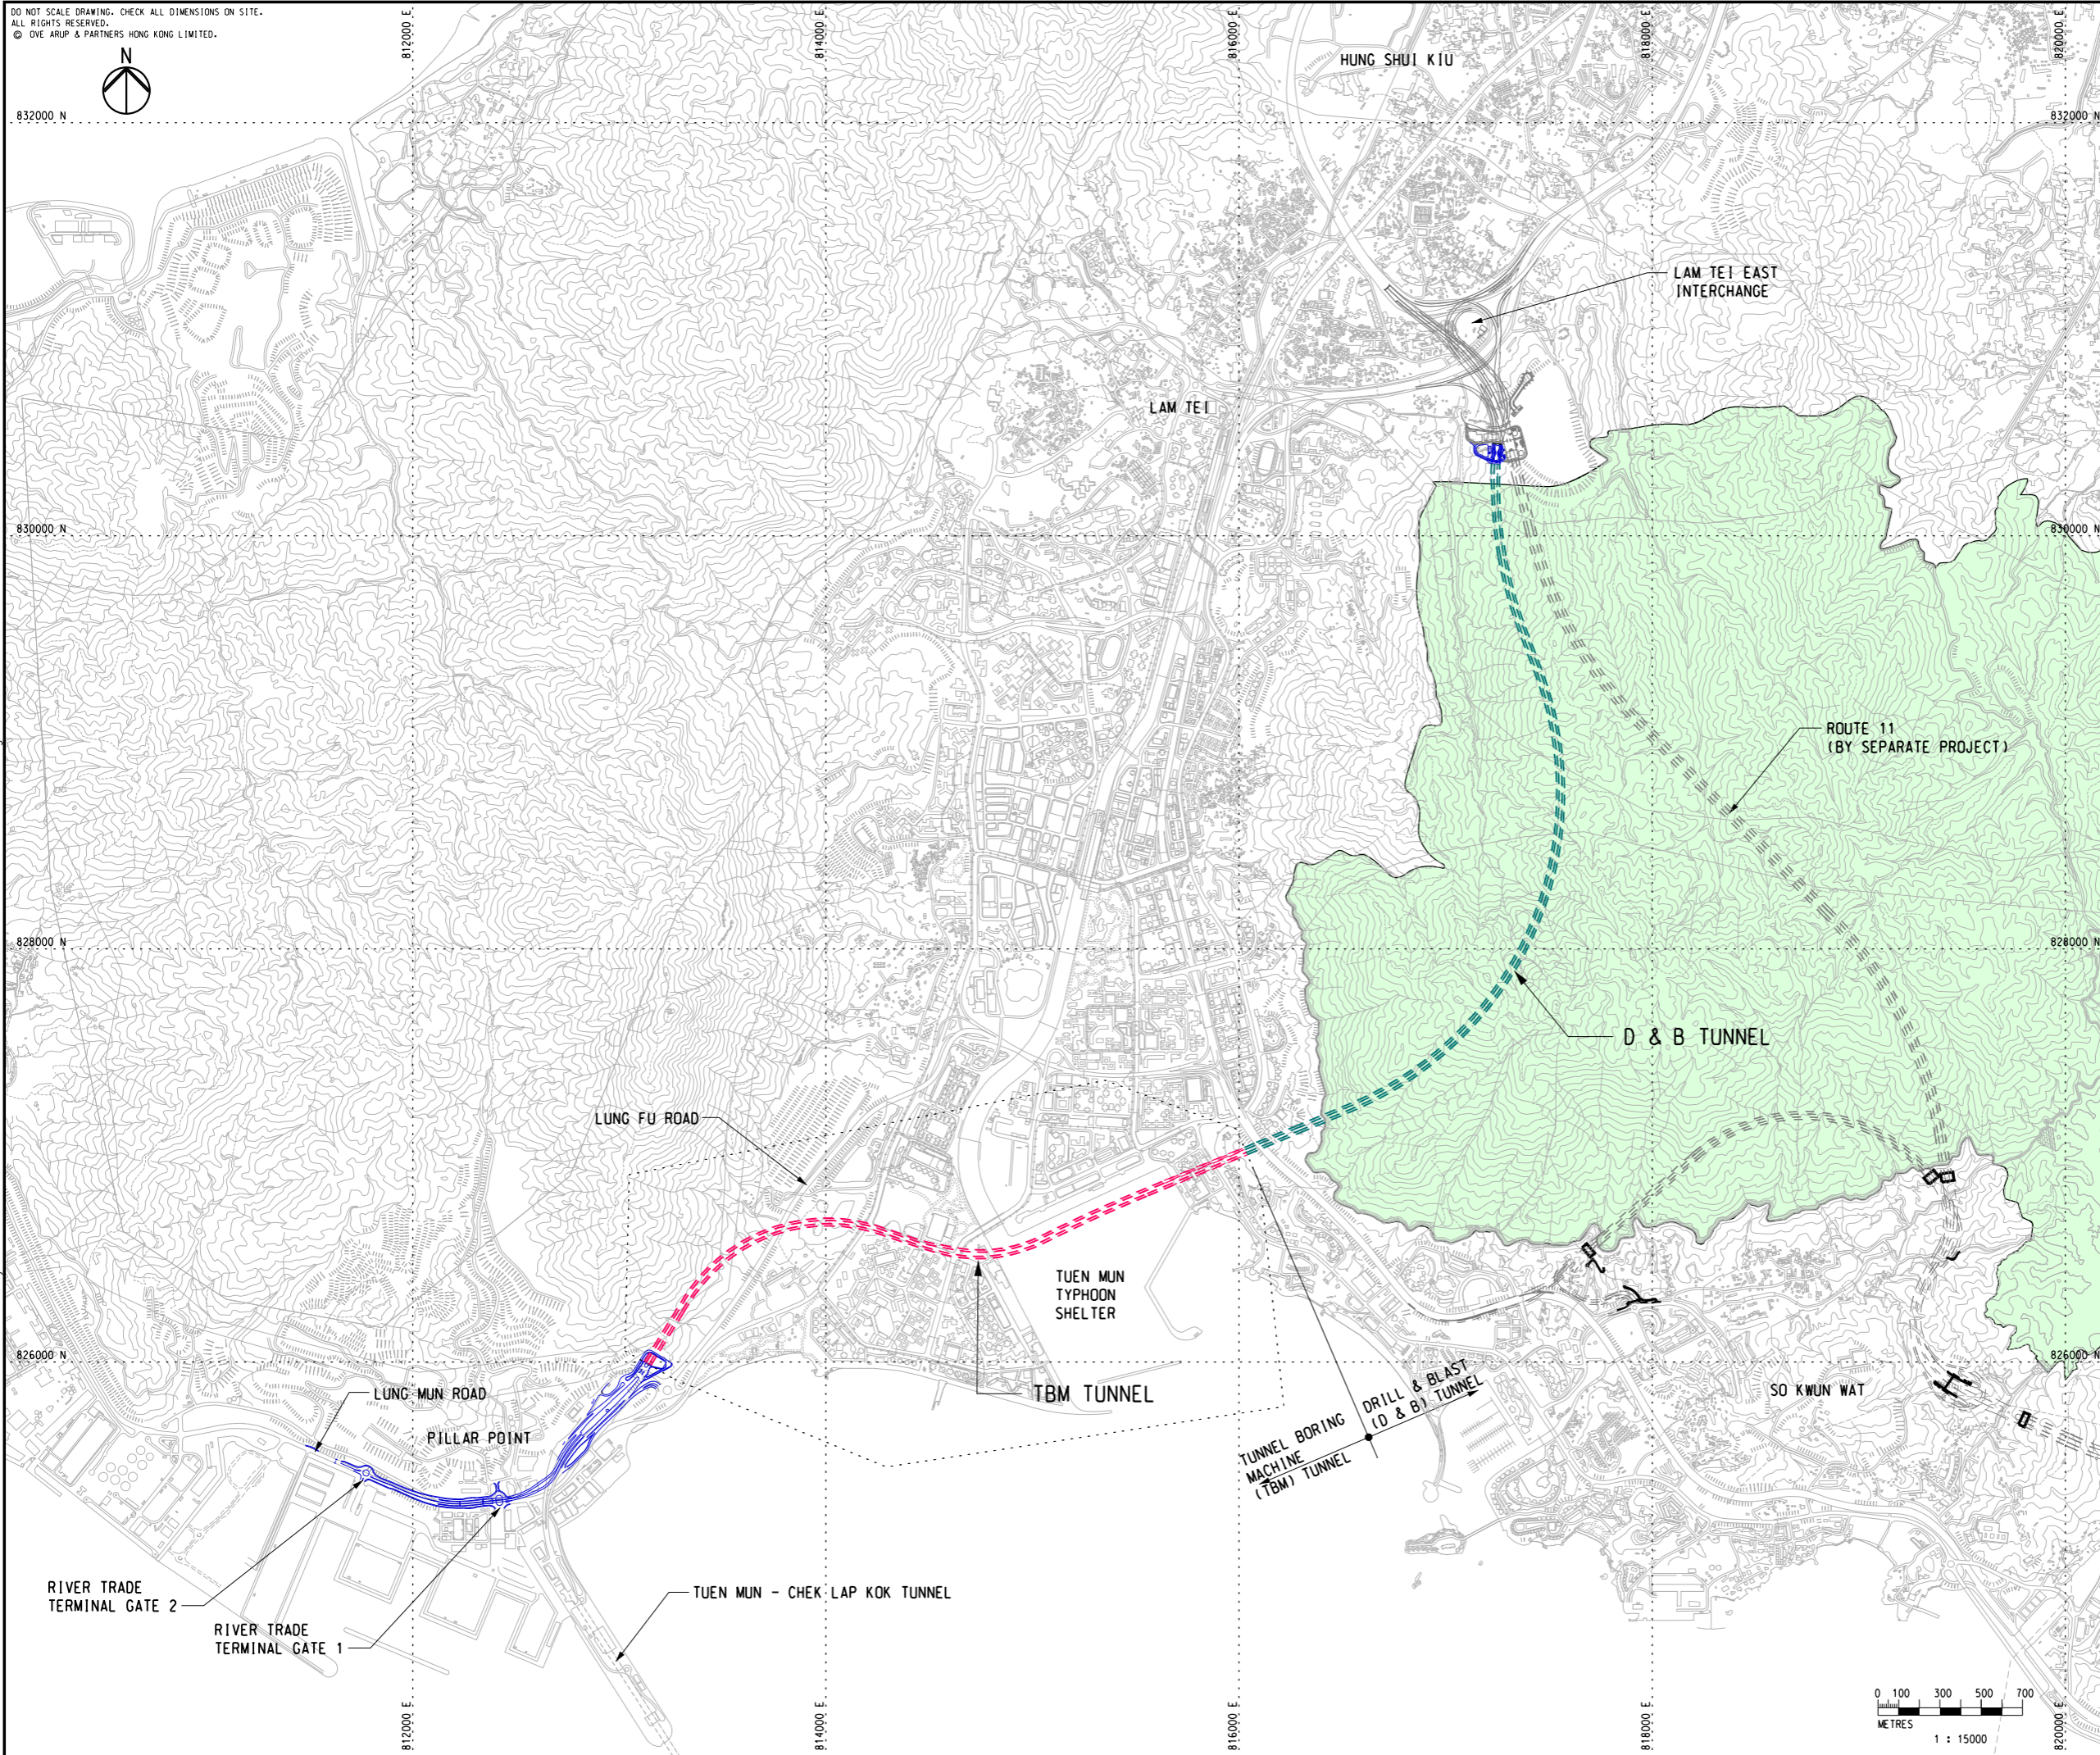

LEGEND

- - - PROPOSED TUNNEL BORING MACHINE (TBM) TUNNEL
- - - PROPOSED DRILL-AND-BLAST/ DRILL-AND-BREAK (D&B) TUNNEL
- EXTENT OF TAI LAM COUNTRY PARK

Printed by : johnny.cheng Date : 5/16/2023
 Filename : J:\287000\287168-00 CE 652021 TMB\05_int_Proj_Data\05_90 CAD and BIM\02-CAD\Civil\Sketch\287168_SK_C_1008.dgn

A	FIRST ISSUE	LFM	02/23
Rev	Description	By	Date

Consultant

ARUP

Project title

Agreement No. CE 65/2021(HY)

Tuen Mun Bypass - Investigation

Drawing title

Tunnel Construction Method

Drawing no.		Rev.	
Figure 2.8		A	
Drawn	Date	Checked	Approved
JC	02/23	LFM	DOP
Scale	Status		PRELIMINARY
1:15000 @ A1			

COPYRIGHT RESERVED

路政署
HIGHWAYS DEPARTMENT

