


DO NOT SCALE DRAWING. CHECK ALL DIMENSIONS ON SITE.  
 ALL RIGHTS RESERVED.  
 © OVE ARUP & PARTNERS HONG KONG LIMITED.

Printed by : 23/8/2023  
 Filename : G:\env\project\287168-25\13 Drawing Deliverables\report\REP-XXX EIA Report\Figure 3.3c - Locations of Representative Air Sensitive Receivers in Sam Shing during Operational Phase.dgn

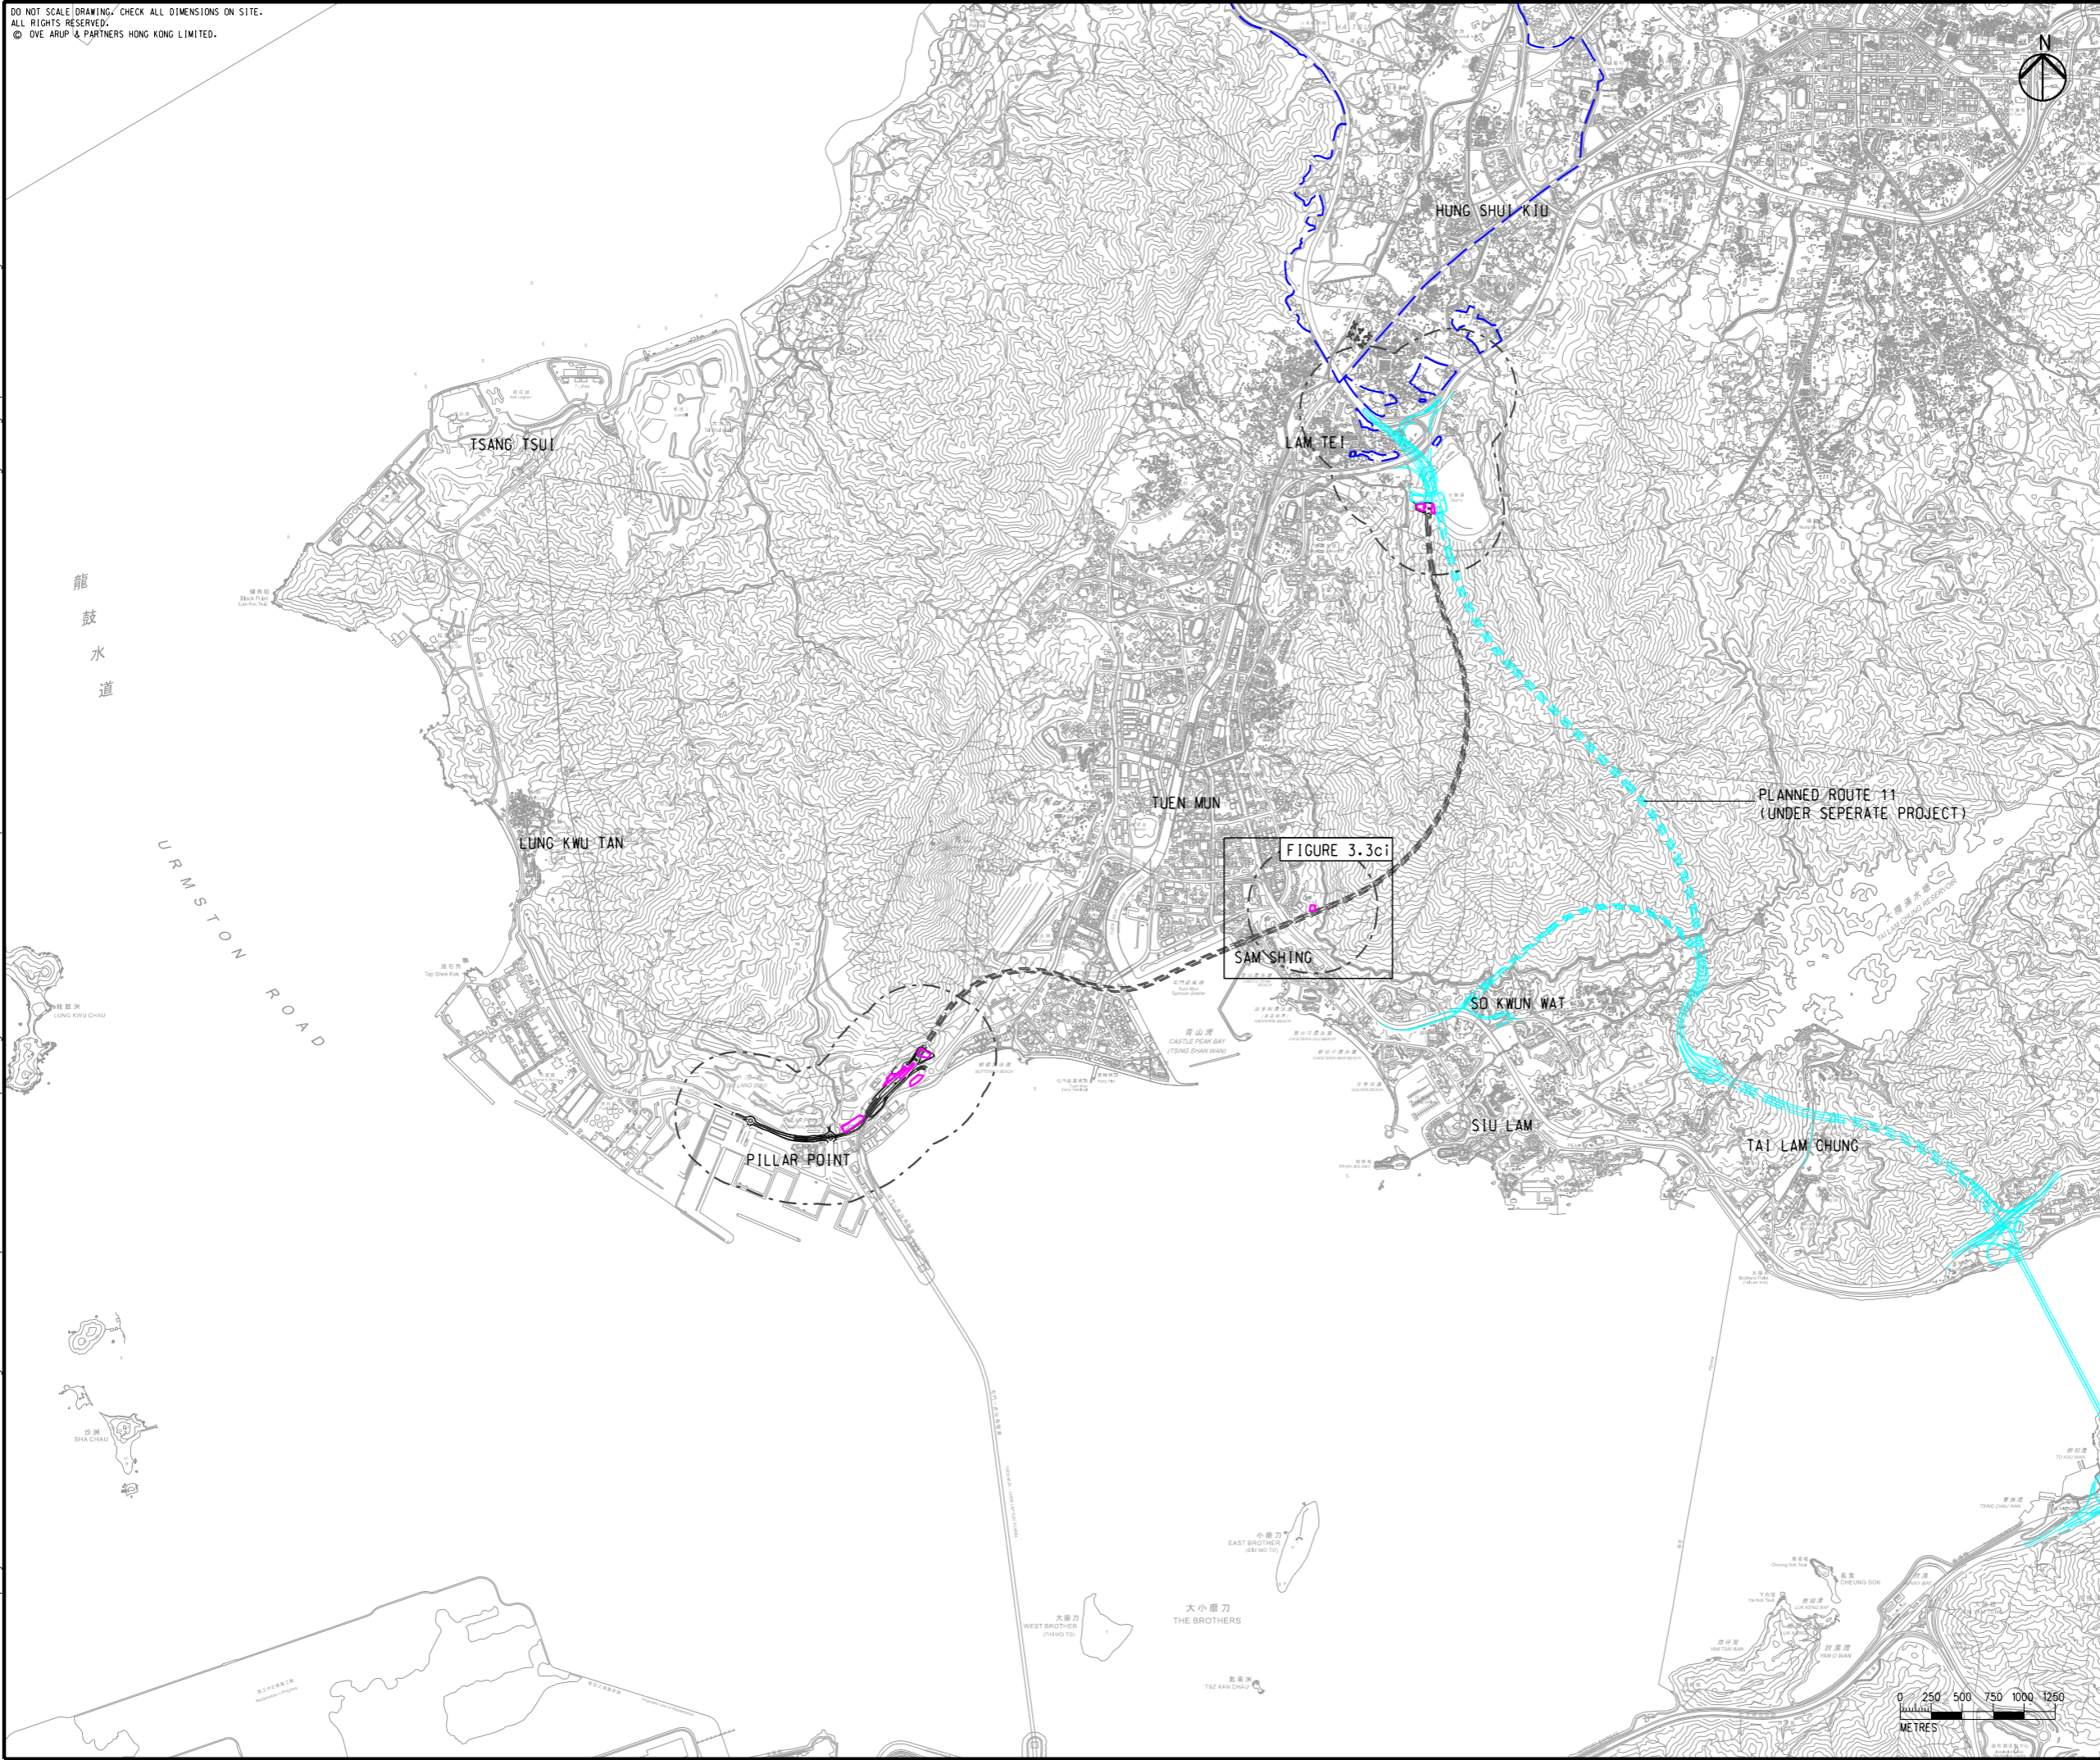

- LEGEND**
- PORTAL AREA AND AT-GRADED ROAD/ ELEVATED ROAD
  - PROPOSED TUNNEL
  - HIGHWAY/ TUNNEL OPERATION AND MAINTENANCE FACILITIES
  - 500M OPERATIONAL ASSESSMENT AREA
  - PLANNED ROUTE 11 (UNDER SEPERATE PROJECT)
  - COMMITTED/PLANNED DEVELOPMENTS

Rev	Description	By	Date
C	THIRD ISSUE	GL	08/23
B	SECOND ISSUE	GL	07/23
A	FIRST ISSUE	GL	06/23

Consultant  
**ARUP**


Project title  
 Agreement No. CE 65/2021(HY)  
 Tuen Mun Bypass - Investigation

Drawing title  
**LOCATIONS OF REPRESENTATIVE AIR SENSITIVE RECEIVERS IN SAM SHING DURING OPERATIONAL PHASE**

Drawing no.		Rev.	
FIGURE 3.3c		C	
Drawn	Date	Checked	Approved
GL	08/23	TL	FC
Scale	Status		PRELIMINARY
1:50000 @ A3			


COPYRIGHT RESERVED

路政署  
 HIGHWAYS DEPARTMENT

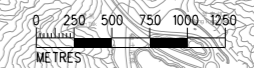

Printed by : 7/21/2023  
 Filename : \\global\EastAsia\HKG\Group\CI\ENV\env\project\287168-25\13 Drawing Deliverables\report\REP-XXX EIA Report\Figure 3.3ci - Locations of Representative Air Sensitive Receivers in Sam Shing during Operational Phase.dgn

DO NOT SCALE DRAWING. CHECK ALL DIMENSIONS ON SITE.  
 ALL RIGHTS RESERVED.  
 © OVE ARUP & PARTNERS HONG KONG LIMITED.

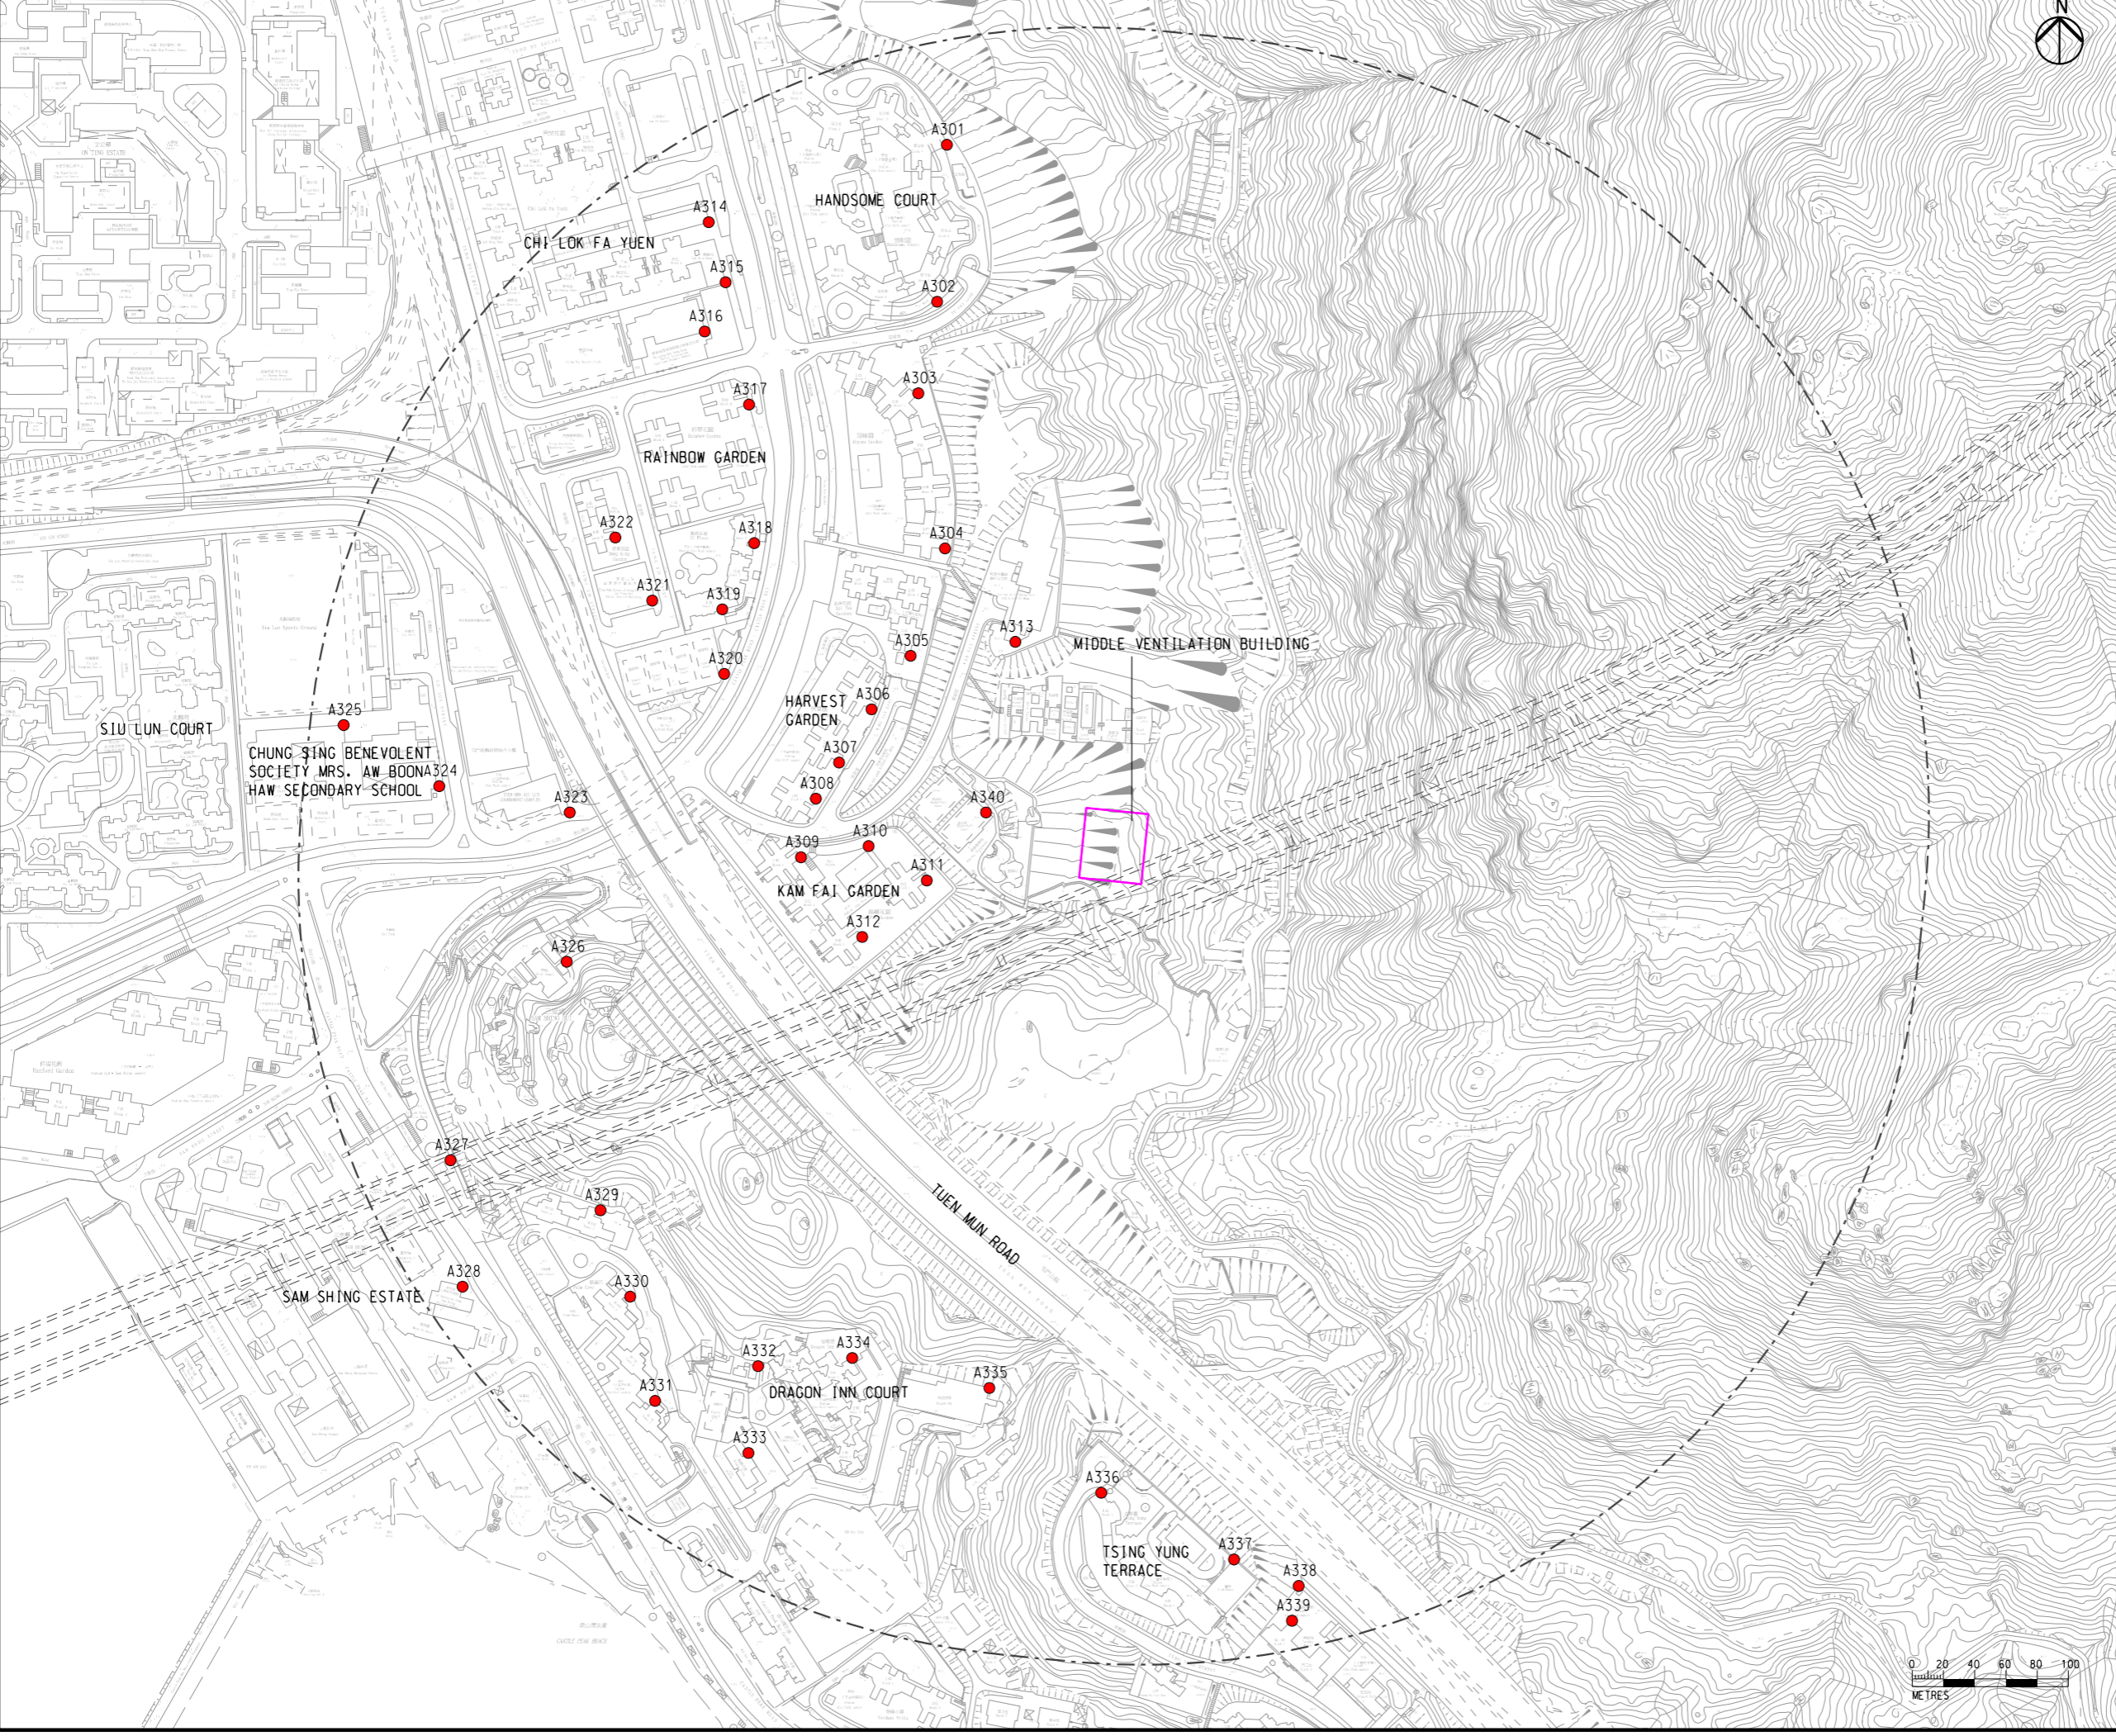

- LEGEND**
- PORTAL AREA AND AT-GRADED ROAD/ ELEVATED ROAD
  - PROPOSED TUNNEL
  - HIGHWAY/ TUNNEL OPERATION AND MAINTENANCE FACILITIES
  - 500M OPERATIONAL ASSESSMENT AREA
  - EXISTING REPRESENTATIVE AIR SENSITIVE RECEIVERS

Rev	Description	By	Date
B	SECOND ISSUE	GL	07/23
A	FIRST ISSUE	GL	06/23

Consultant

**ARUP**

Project title

Agreement No. CE 65/2021(HY)  
 Tuen Mun Bypass - Investigation

Drawing title

**LOCATIONS OF REPRESENTATIVE AIR SENSITIVE RECEIVERS IN SAM SHING DURING OPERATIONAL PHASE**

Drawing no. **FIGURE 3.3ci** Rev. **B**

Drawn	Date	Checked	Approved
GL	07/23	TL	FC
Scale	1:4000 @ A3		Status
			PRELIMINARY

COPYRIGHT RESERVED

