


DO NOT SCALE DRAWING. CHECK ALL DIMENSIONS ON SITE.  
 ALL RIGHTS RESERVED.  
 © OVE ARUP & PARTNERS HONG KONG LIMITED.

Printed by : 25/8/2023  
 Filename : G:\env\project\287168-25\13 Drawing Deliverables\report\REP-XXX EIA Report\Figure 3.4a - Locations of PTIs and Major Heavy Goods Vehicle Coach Parking in Lam Tei.dgn

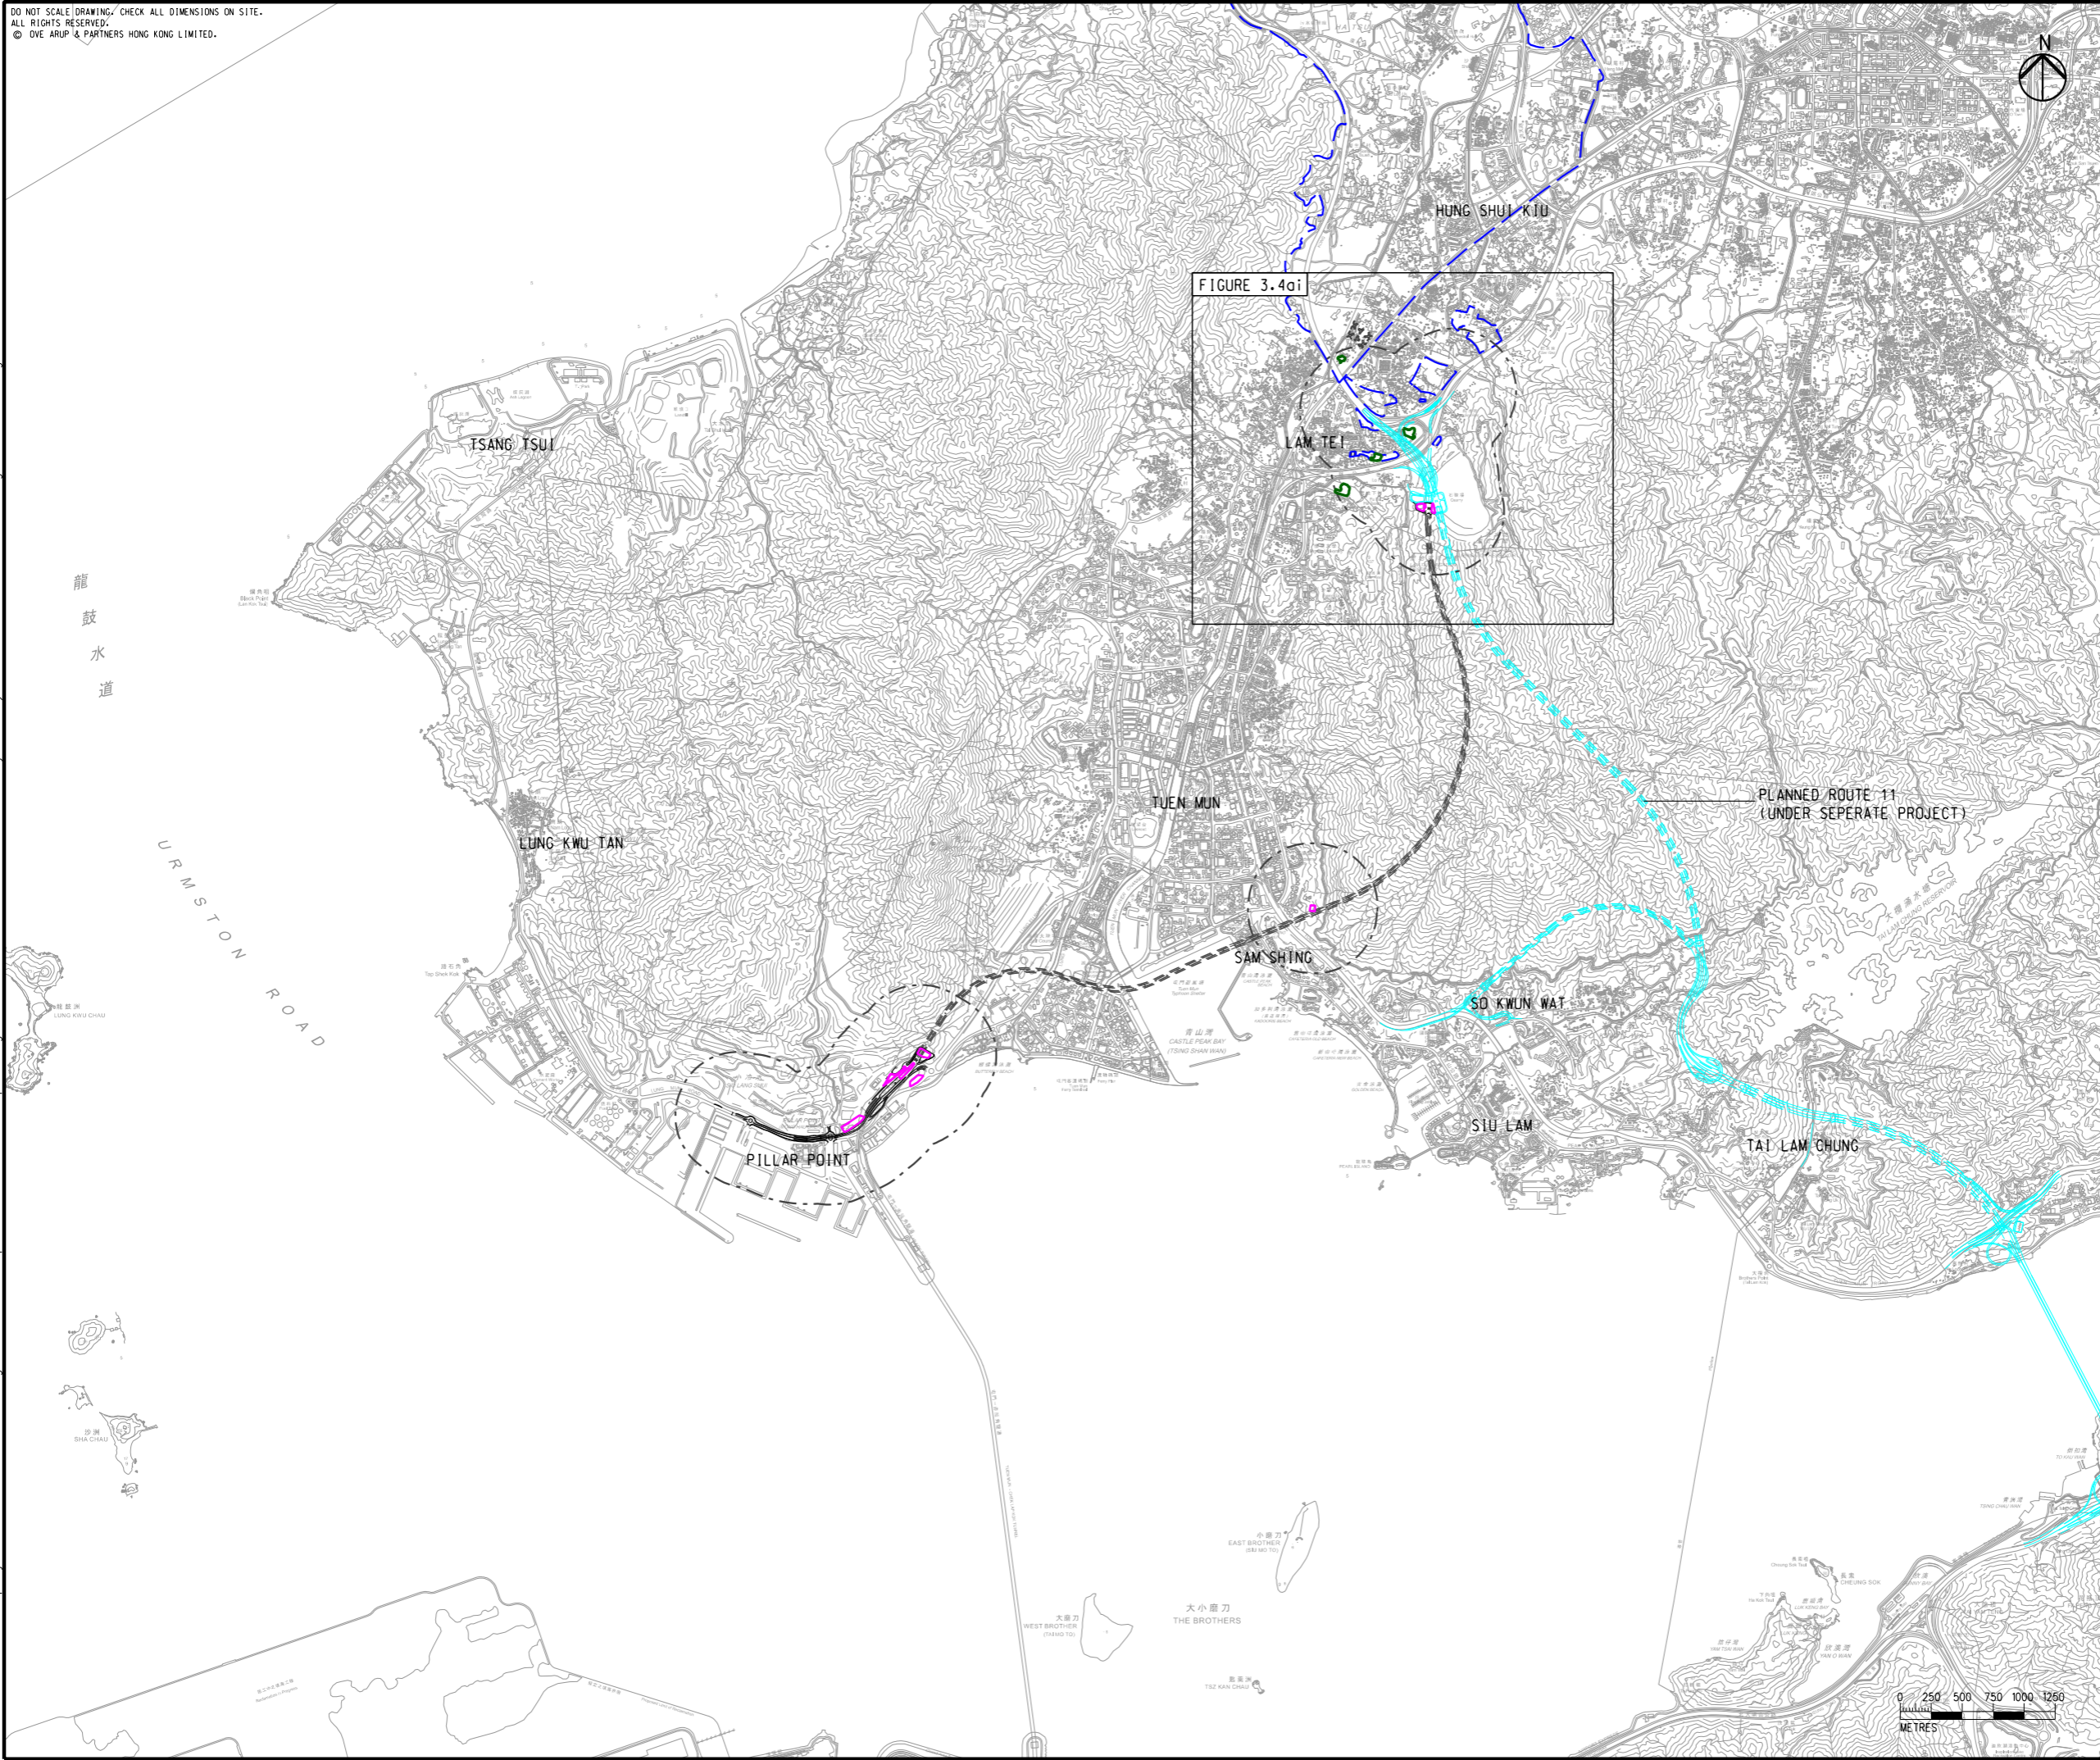

- LEGEND**
- PORTAL AREA AND AT-GRADED ROAD/ ELEVATED ROAD
  - PROPOSED TUNNEL
  - HIGHWAY/ TUNNEL OPERATION AND MAINTENANCE FACILITIES
  - 500M OPERATIONAL ASSESSMENT AREA
  - PLANNED ROUTE 11 (UNDER SEPERATE PROJECT)
  - COMMITTED/PLANNED DEVELOPMENTS
  - HEAVY GOODS VEHICLE/ COACH PARKING

Rev	Description	By	Date
B	SECOND ISSUE	GL	08/23
A	FIRST ISSUE	GL	06/23

Consultant  
**ARUP**


Project title  
 Agreement No. CE 65/2021(HY)  
 Tuen Mun Bypass - Investigation

Drawing title  
**LOCATIONS OF PTIs AND MAJOR HEAVY GOODS VEHICLE/ COACH PARKING IN LAM TEI**

Drawing no.		Rev.	
FIGURE 3.4a		B	
Drawn	Date	Checked	Approved
GL	08/23	TL	FC
Scale	Status		PRELIMINARY
1:50000 @ A3			

COPYRIGHT RESERVED

路政署  
 HIGHWAYS DEPARTMENT

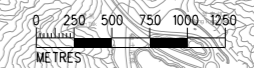


DO NOT SCALE DRAWING. CHECK ALL DIMENSIONS ON SITE.  
 ALL RIGHTS RESERVED.  
 © ARUP & PARTNERS HONG KONG LIMITED.



- LEGEND**
- PORTAL AREA AND AT-GRADED ROAD/ ELEVATED ROAD
  - PROPOSED TUNNEL
  - HIGHWAY/ TUNNEL OPERATION AND MAINTENANCE FACILITIES
  - 500M OPERATIONAL ASSESSMENT AREA
  - PLANNED ROUTE 11 (UNDER SEPERATE PROJECT)
  - COMMITTED/PLANNED DEVELOPMENTS
  - HEAVY GOODS VEHICLE/ COACH PARKING

Printed by : 9/14/2023  
 Filename : G:\env\project\287168-25\13 Drawing Deliverables\report\REP-XXX EIA Report\Figure 3.4ai - Locations of PTIs and Major Heavy Goods Vehicle Coach Parking in Lam Tei.dgn

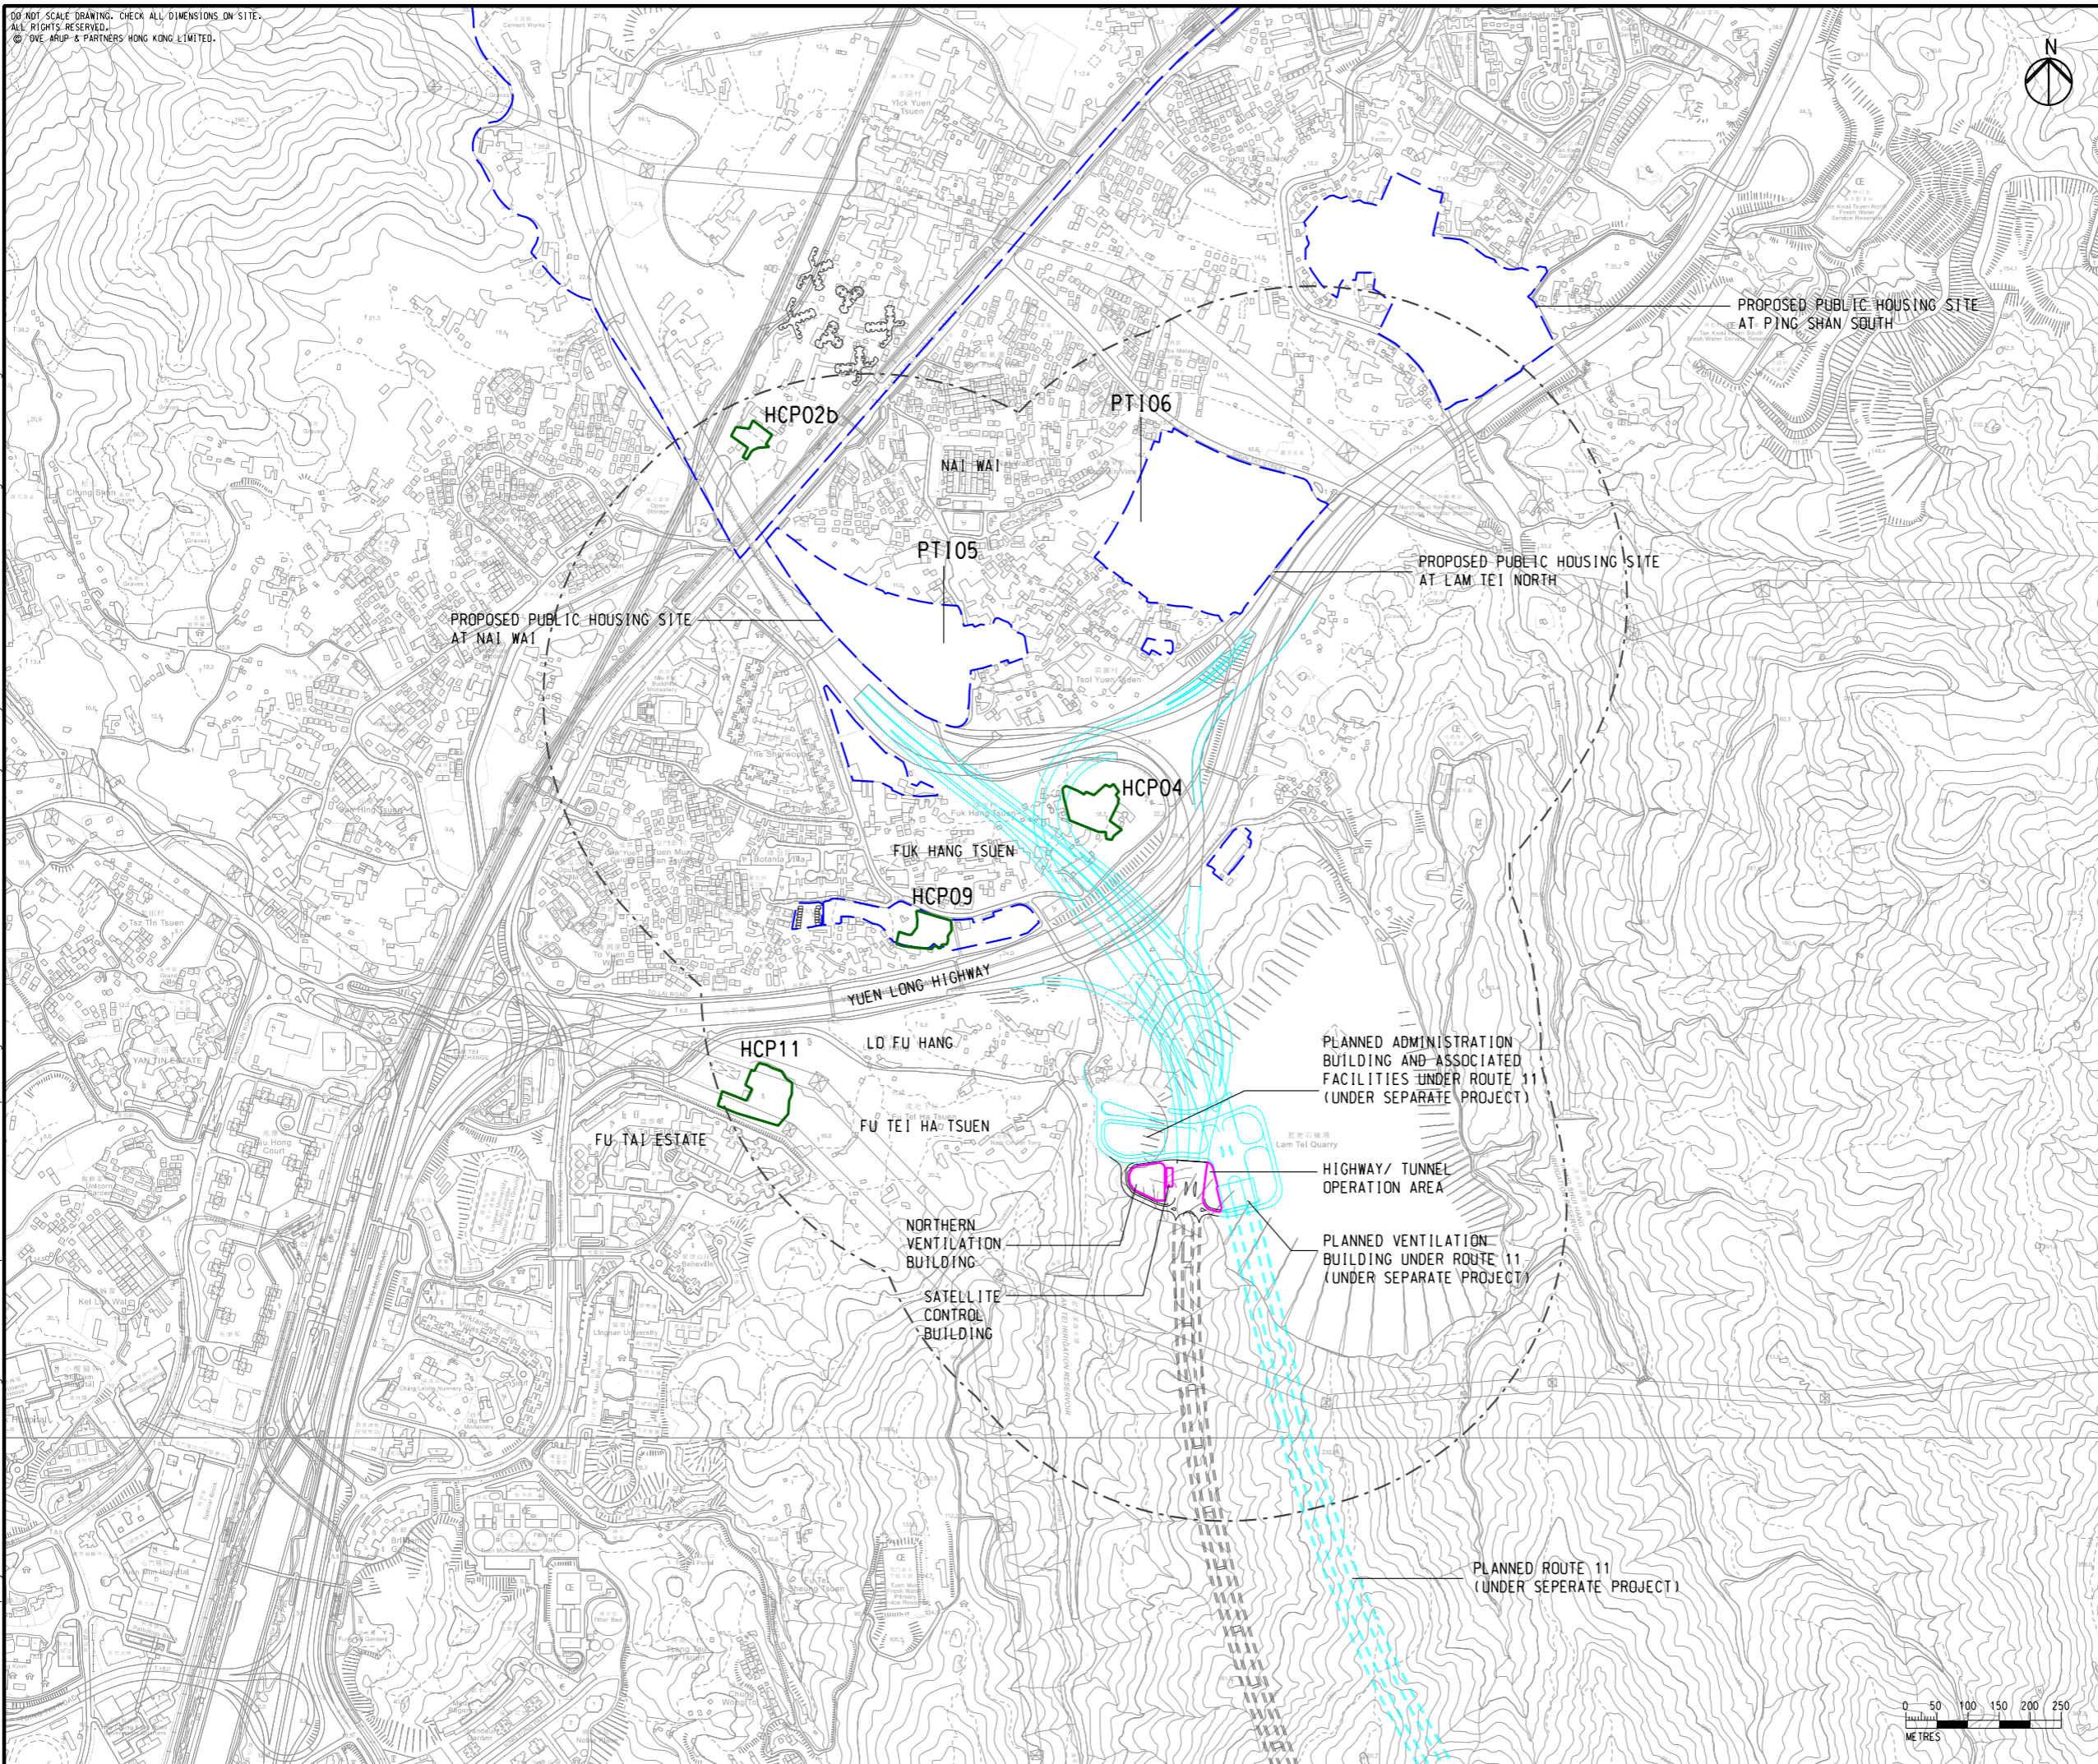

Rev	Description	By	Date
B	SECOND ISSUE	GL	08/23
A	FIRST ISSUE	GL	06/23

Consultant  
**ARUP**

Project title  
 Agreement No. CE 65/2021(HY)  
 Tuen Mun Bypass - Investigation

Drawing title  
**LOCATIONS OF PTIs AND MAJOR HEAVY GOODS VEHICLE/ COACH PARKING IN LAM TEI**

Drawing no.		Rev.	
GL		B	
Drawn	Date	Checked	Approved
GL	08/23	TL	FC
Scale	Status		PRELIMINARY
1:10000 @ A3			

COPYRIGHT RESERVED

**路政署**  
**HIGHWAYS DEPARTMENT**

