

DO NOT SCALE DRAWING. CHECK ALL DIMENSIONS ON SITE.
 ALL RIGHTS RESERVED.
 © OVE ARUP & PARTNERS HONG KONG LIMITED.



- LEGEND**
- PORTAL AREA AND AT-GRADED ROAD/ ELEVATED ROAD
 - PROPOSED TUNNEL
 - HIGHWAY/ TUNNEL OPERATION AND MAINTENANCE FACILITIES
 - 500M OPERATIONAL ASSESSMENT AREA
 - PLANNED ROUTE 11 (UNDER SEPERATE PROJECT)
 - COMMITTED/PLANNED DEVELOPMENTS
 - PUBLIC TRANSPORTS INTERCHANGE (PTI)

FIGURE 3.1ci

C	THIRD ISSUE	GL	08/23
B	SECOND ISSUE	GL	07/23
A	FIRST ISSUE	GL	06/23
Rev	Description	By	Date

Consultant
ARUP

Project title
 Agreement No. CE 65/2021(HY)
 Tuen Mun Bypass - Investigation

Drawing title
**LOCATION OF PTI
 IN SAM SHING**

Drawing no.		Rev.	
FIGURE 3.4c		C	
Drawn	Date	Checked	Approved
GL	08/23	TL	FC
Scale	Status		PRELIMINARY
1:50000 @ A3			







COPYRIGHT RESERVED

**路政署
 HIGHWAYS DEPARTMENT**


Printed by : 23/8/2023
 Filename : G:\env\project\287168-25\13 Drawing Deliverables\report\REP-XXX EIA Report\Figure 3.4c - Location of PTI in Sam Shing.dgn

DO NOT SCALE DRAWING. CHECK ALL DIMENSIONS ON SITE.
 ALL RIGHTS RESERVED.
 © OVE ARUP & PARTNERS HONG KONG LIMITED

    

- LEGEND**
-  PORTAL AREA AND AT-GRADED ROAD/ ELEVATED ROAD
 -  PROPOSED TUNNEL
 -  HIGHWAY/ TUNNEL OPERATION AND MAINTENANCE FACILITIES
 -  500M OPERATIONAL ASSESSMENT AREA
 -  PLANNED ROUTE 11 (UNDER SEPERATE PROJECT)
 -  PUBLIC TRANSPORT INTERCHANGE (PTI)

Printed by : 7/21/2023
 Filename : \\global\East\Asia\HKG\Group\CI\ENV\env\project\287168-25\13 Drawing Deliverables\report\REP-XXX EIA Report\Figure 3.4ci - Location of PTI in Sam Shing.dgn

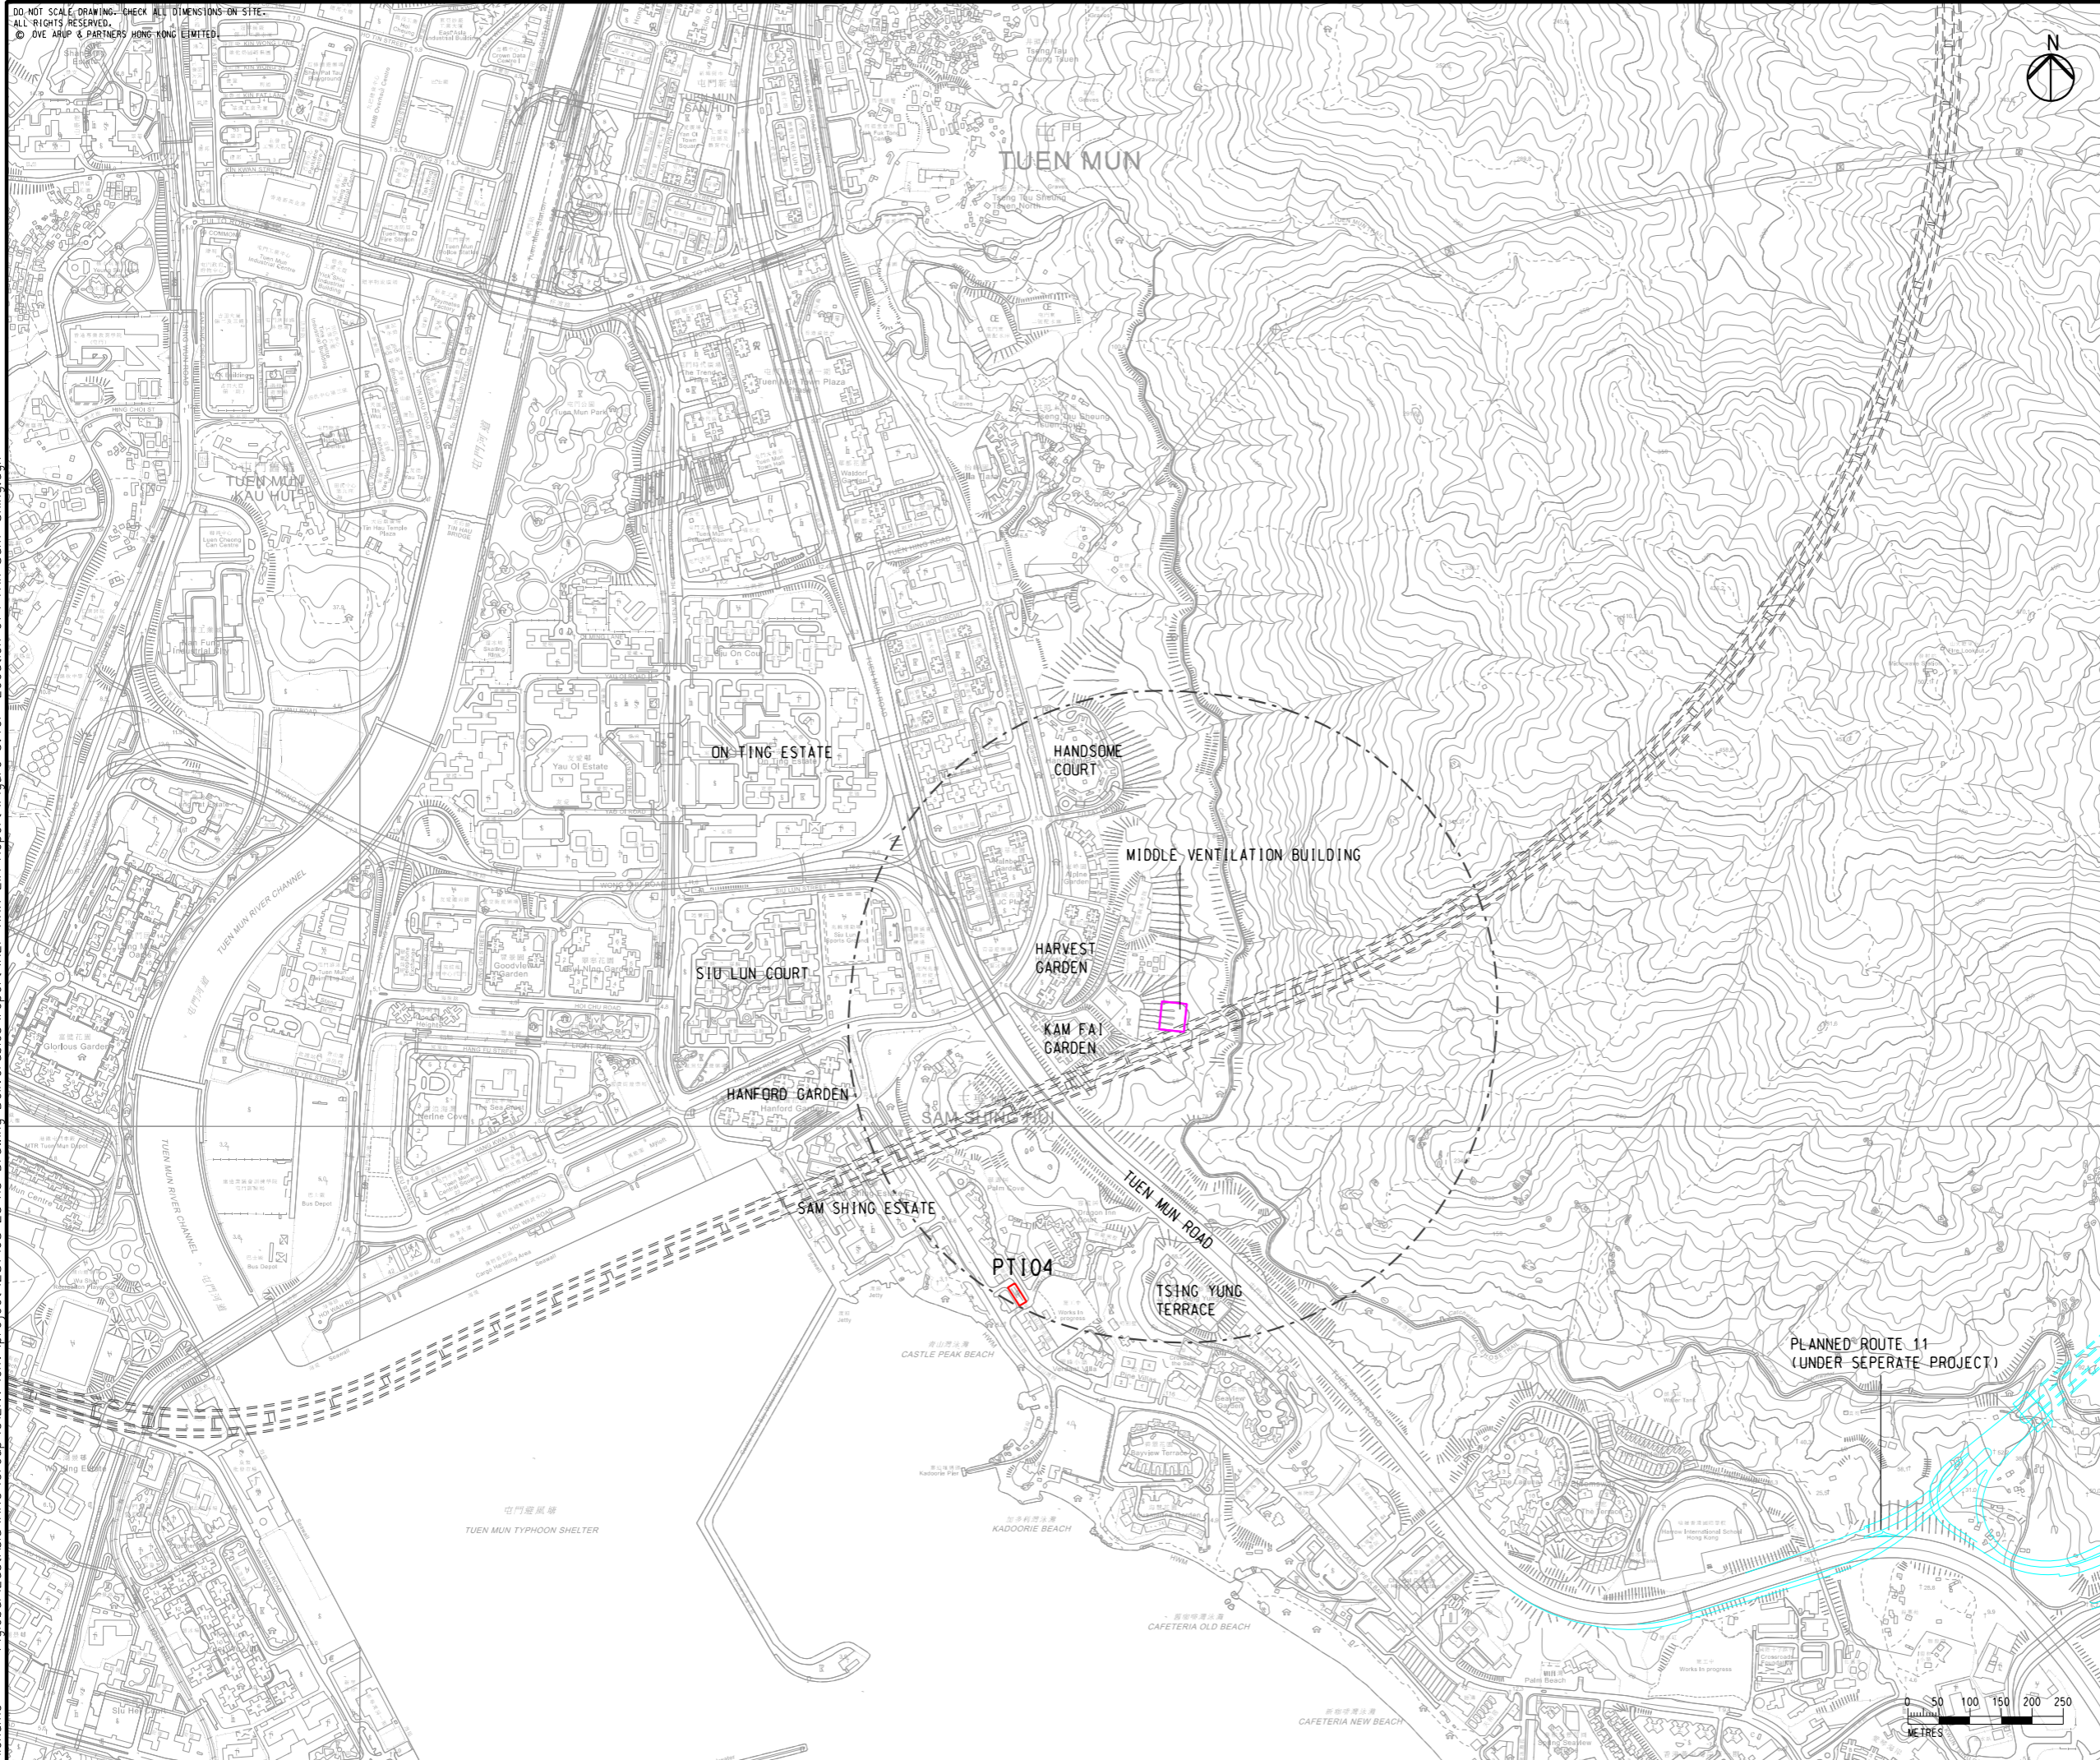

Rev	Description	By	Date
B	SECOND ISSUE	GL	07/23
A	FIRST ISSUE	GL	06/23

Consultant
ARUP

Project title
 Agreement No. CE 65/2021(HY)
 Tuen Mun Bypass - Investigation

Drawing title
**LOCATION OF PTI
 IN SAM SHING**

Drawing no.		Rev.	
FIGURE 3.4ci		B	
Drawn	Date	Checked	Approved
GL	07/23	TL	FC
Scale	Status		PRELIMINARY
1:10000 @ A3			

COPYRIGHT RESERVED



路政署
 HIGHWAYS DEPARTMENT