


DO NOT SCALE DRAWING. CHECK ALL DIMENSIONS ON SITE.  
 ALL RIGHTS RESERVED.  
 © OVE ARUP & PARTNERS HONG KONG LIMITED.

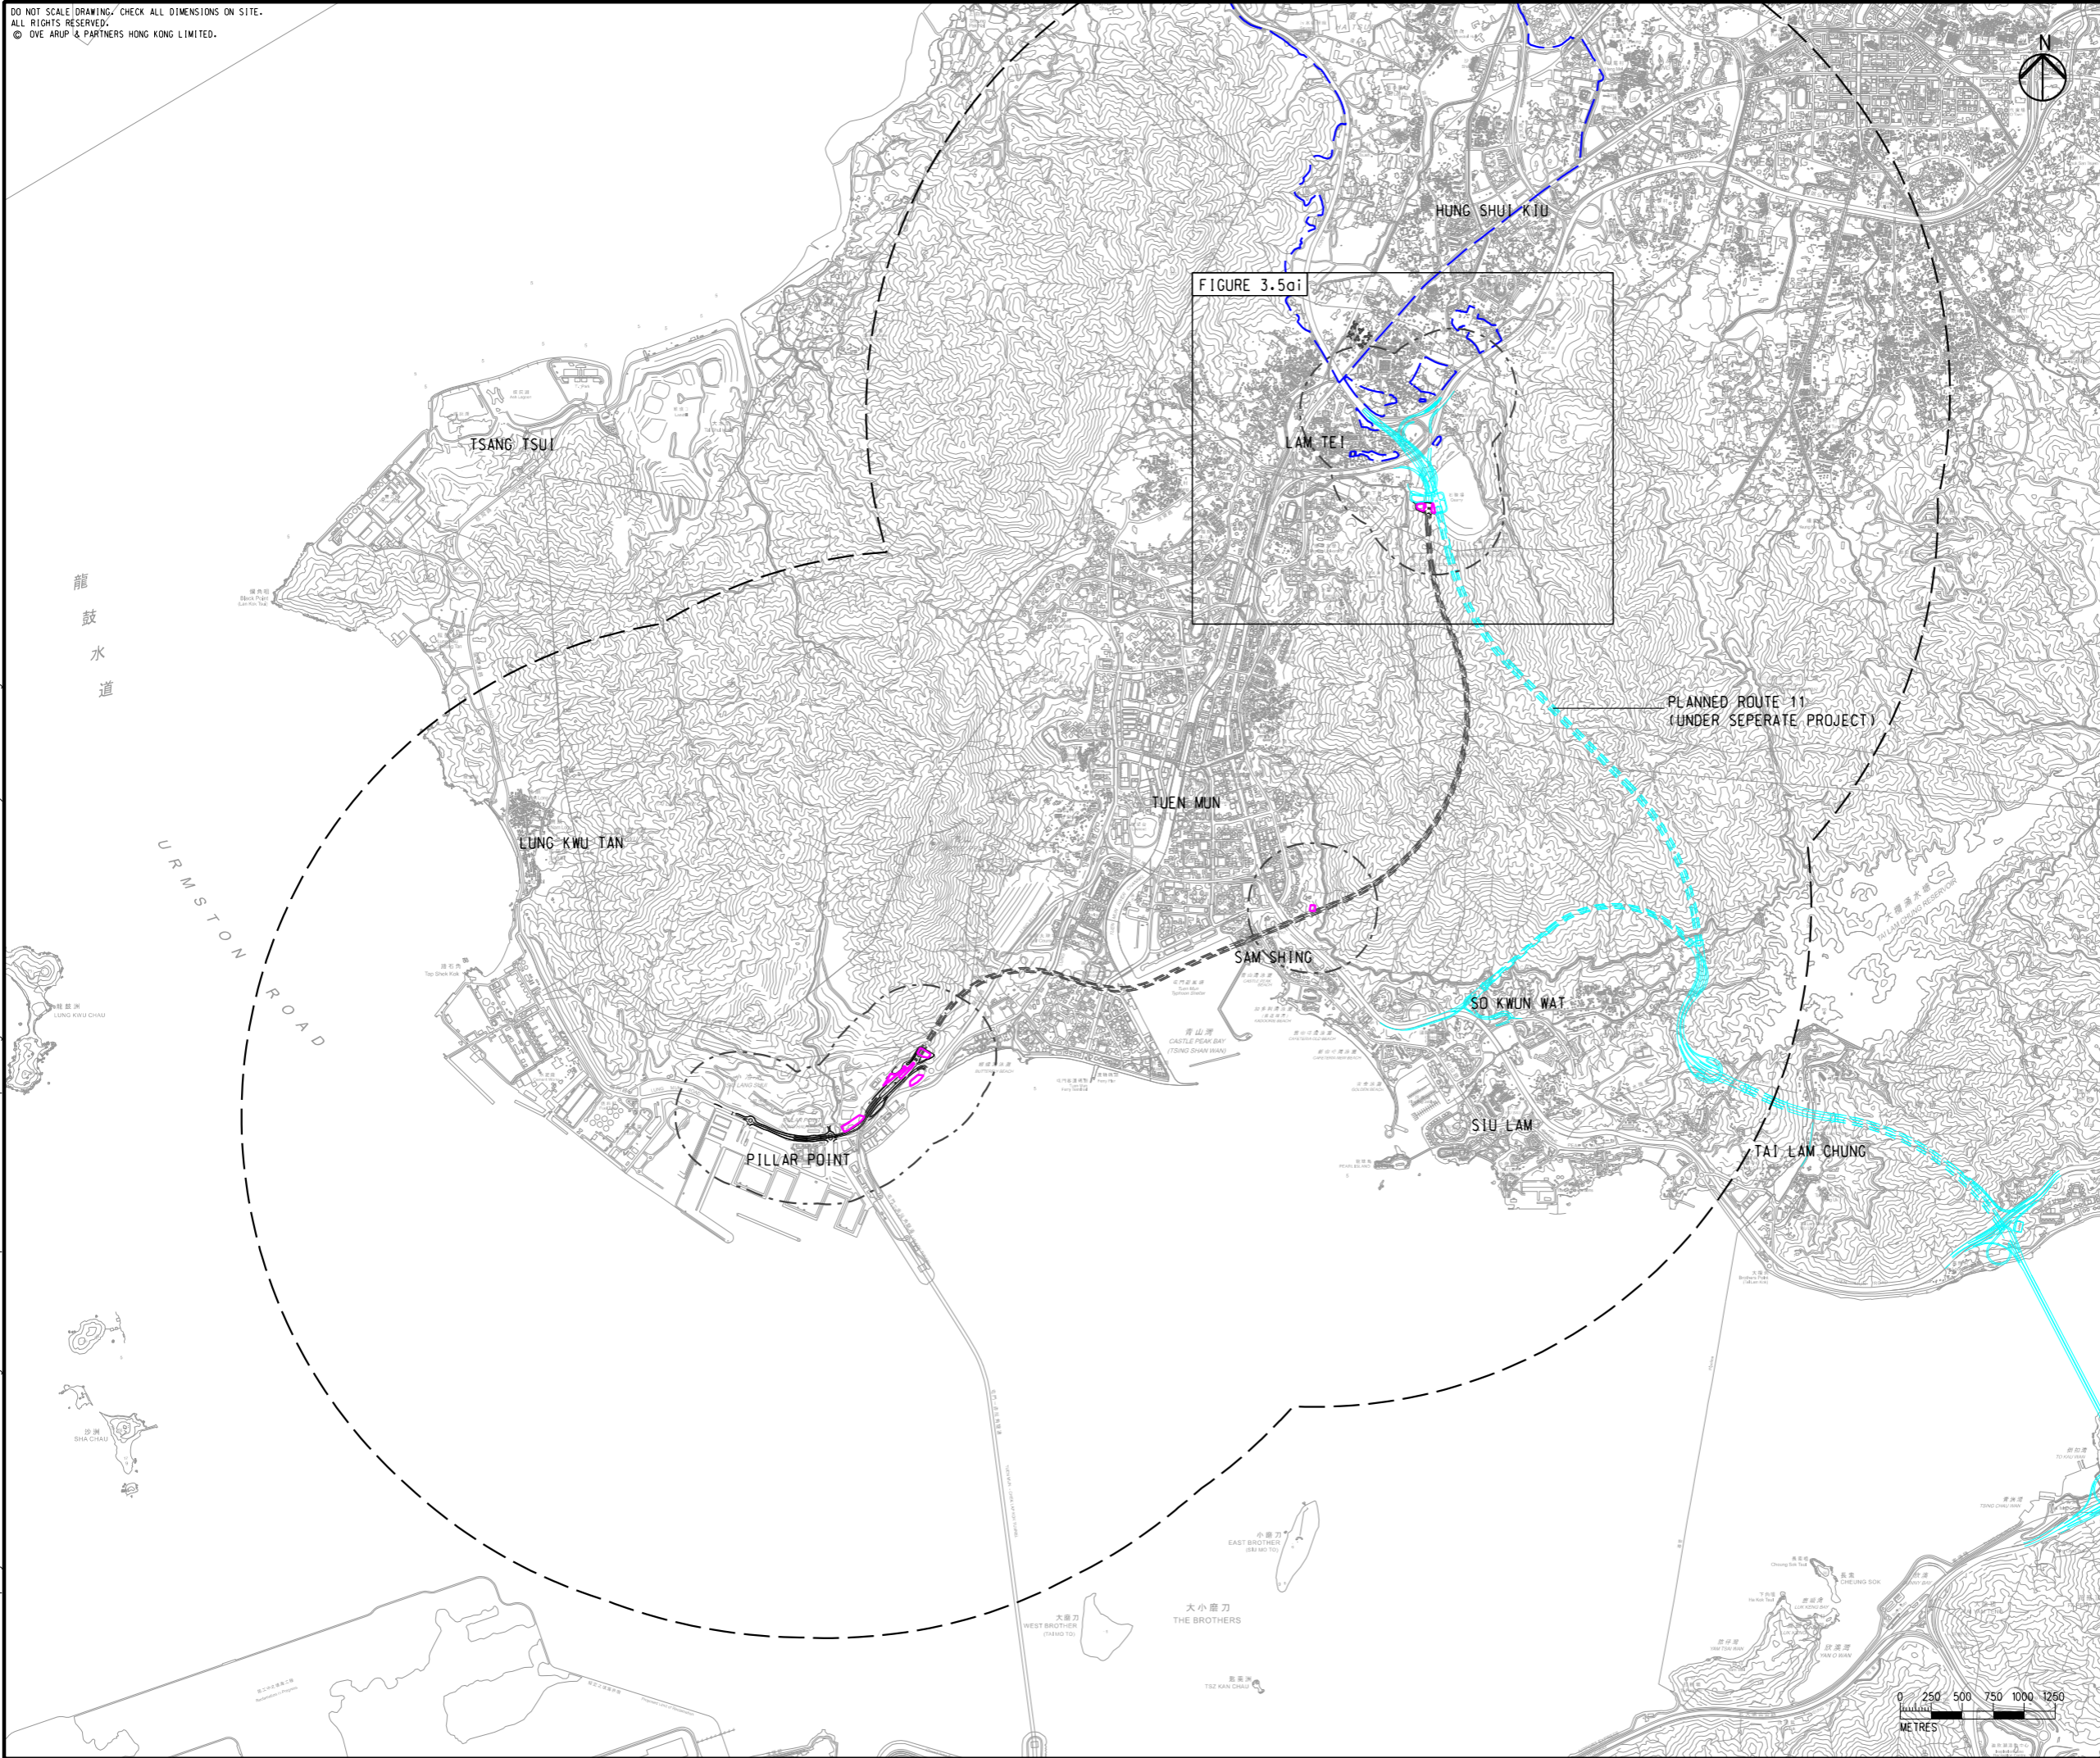

- LEGEND**
- PORTAL AREA AND AT-GRADED ROAD/ ELEVATED ROAD
  - PROPOSED TUNNEL
  - HIGHWAY/ TUNNEL OPERATION AND MAINTENANCE FACILITIES
  - 500M OPERATIONAL ASSESSMENT AREA
  - 4KM OPERATIONAL ASSESSMENT AREA
  - PLANNED ROUTE 11 (UNDER SEPERATE PROJECT)
  - COMMITTED/PLANNED DEVELOPMENTS

C	THIRD ISSUE	GL	08/23
B	SECOND ISSUE	GL	07/23
A	FIRST ISSUE	GL	06/23
Rev	Description	By	Date

Consultant  
**ARUP**

Project title  
 Agreement No. CE 65/2021(HY)  
 Tuen Mun Bypass - Investigation

Drawing title  
**LOCATIONS OF CHIMNEY  
 IN LAM TEI**


Drawing no. <b>FIGURE 3.5a</b>		Rev. <b>C</b>	
Drawn GL	Date 08/23	Checked TL	Approved FC
Scale 1:50000 @ A3		Status PRELIMINARY	








COPYRIGHT RESERVED

路政署  
**HIGHWAYS DEPARTMENT**

Printed by : 23/8/2023  
 Filename : G:\env\project\287168-25\13 Drawing Deliverables\report\REP-XXX EIA Report\Figure 3.5a - Locations of Chimney in Lam Tei.dgn

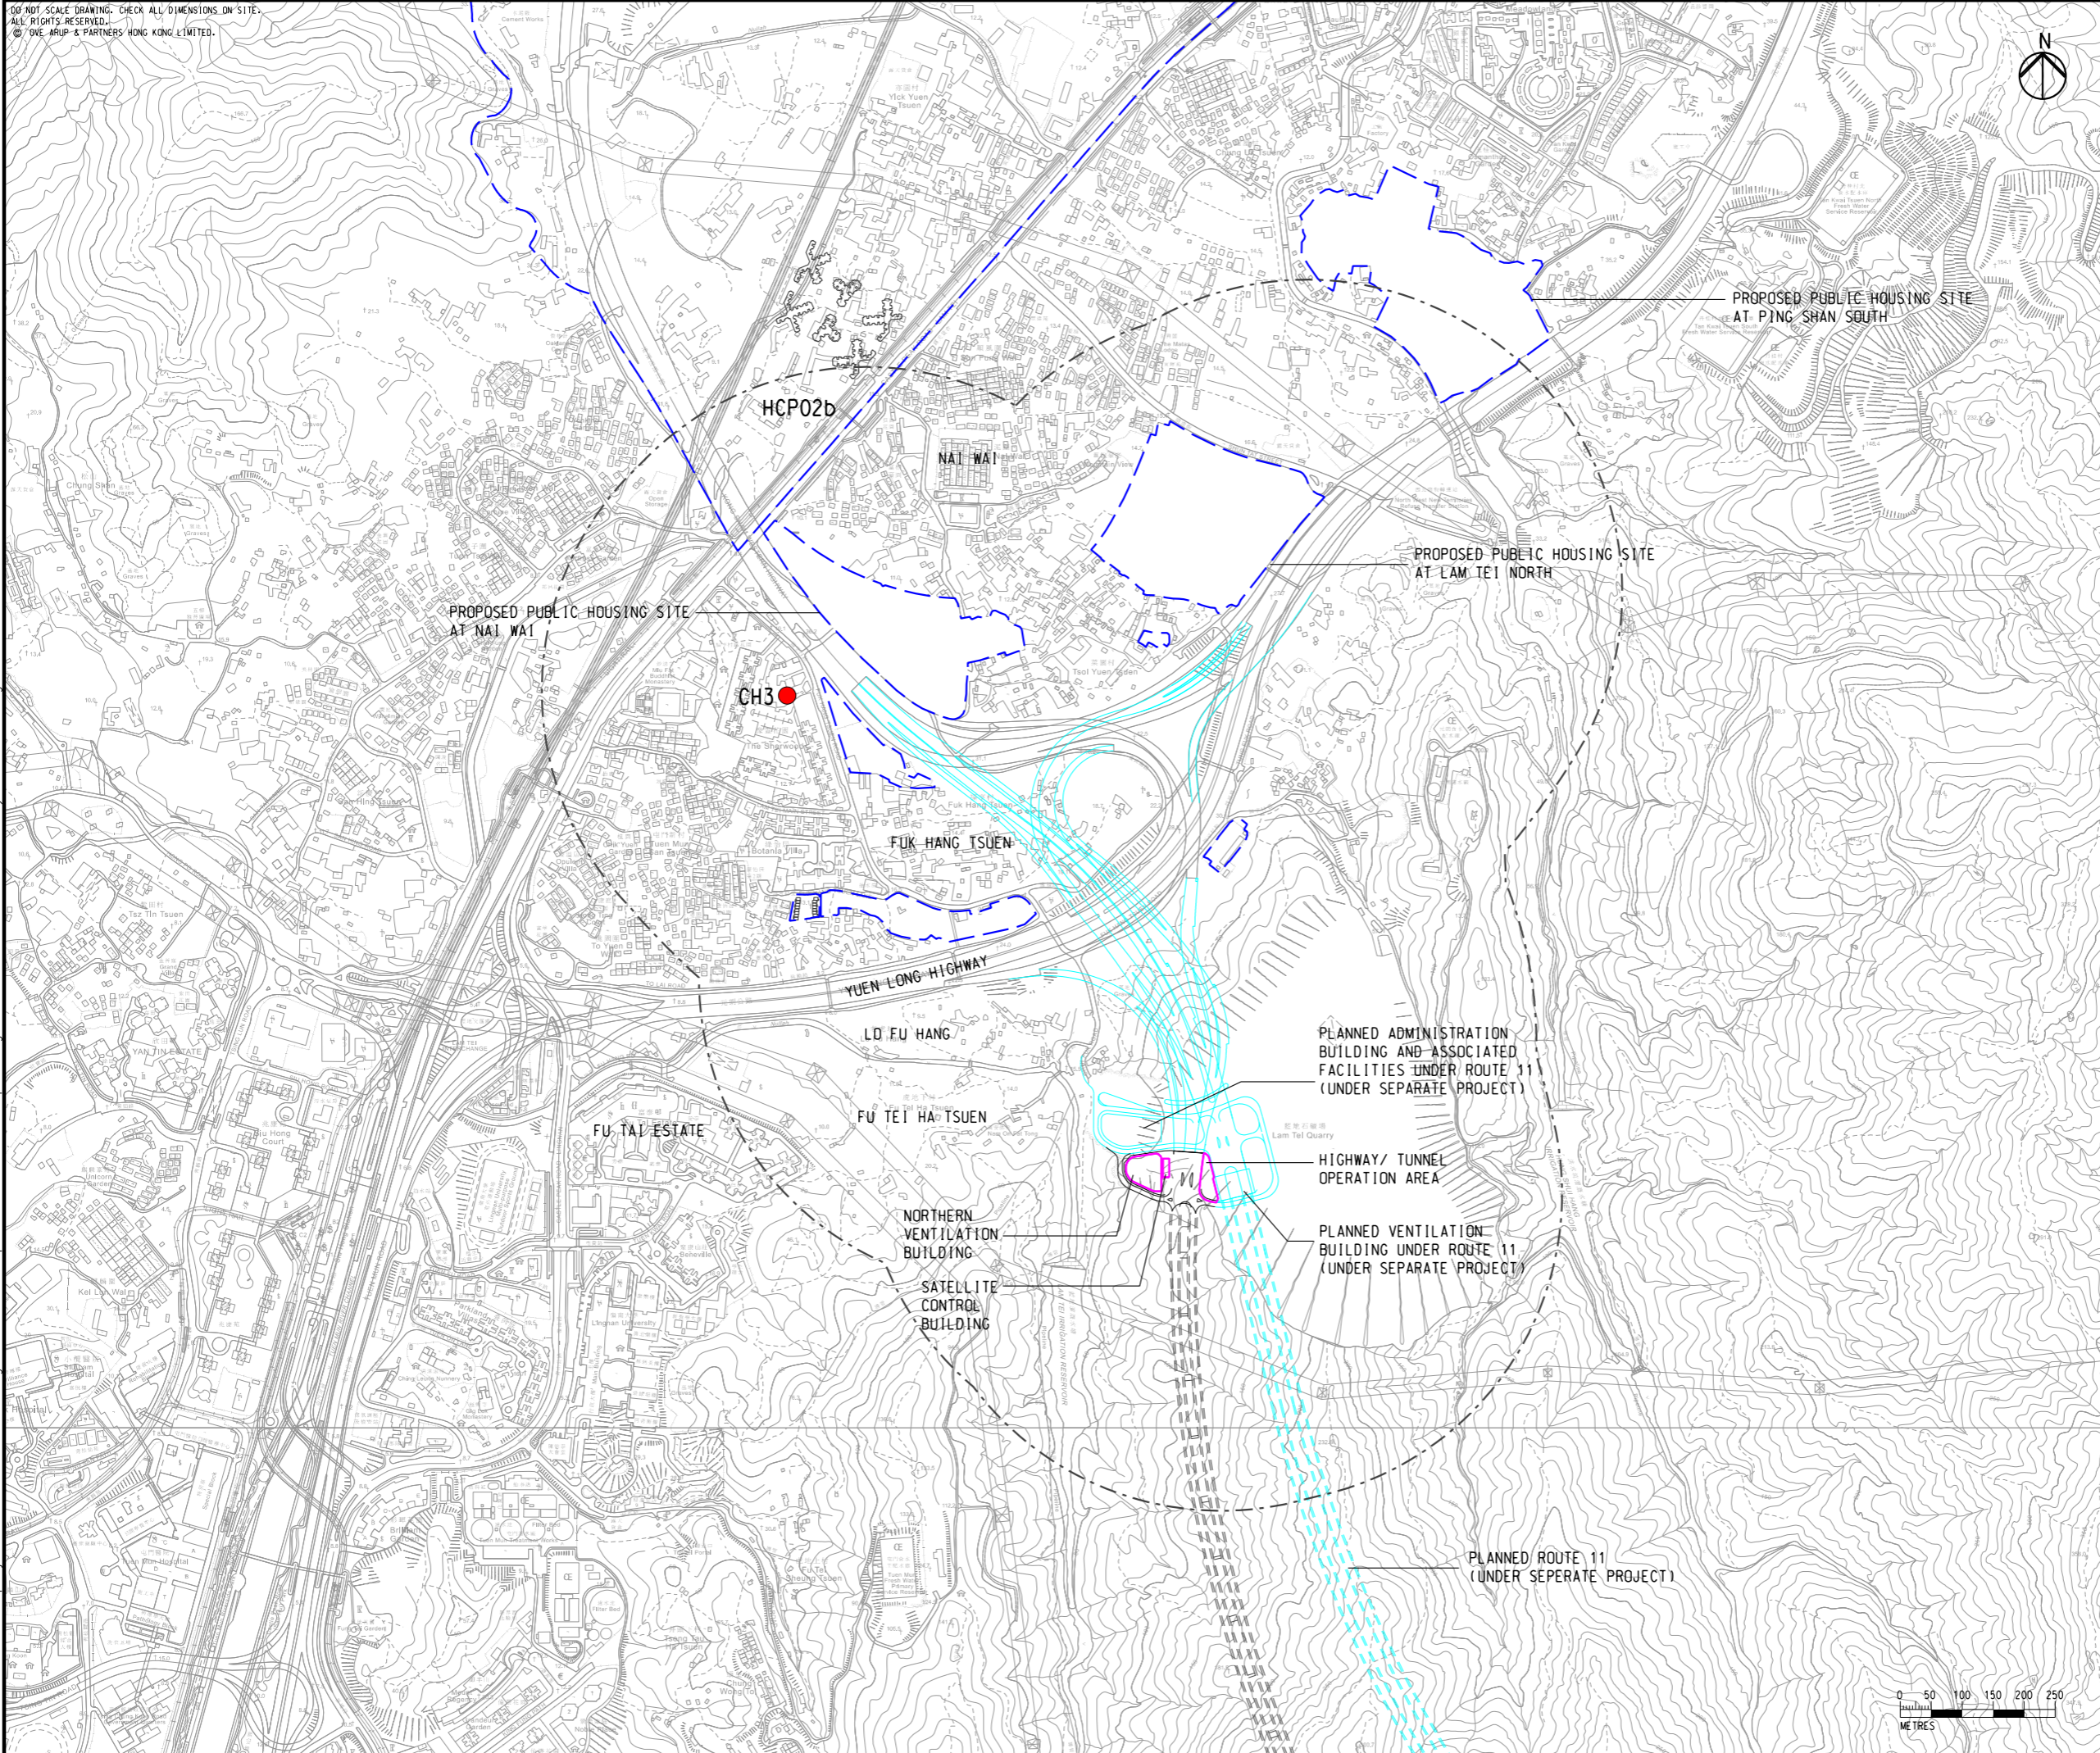DO NOT SCALE DRAWING. CHECK ALL DIMENSIONS ON SITE.  
 ALL RIGHTS RESERVED.  
 © ARUP & PARTNERS HONG KONG LIMITED.

    

- LEGEND**
-  PORTAL AREA AND AT-GRADED ROAD/ ELEVATED ROAD
  -  PROPOSED TUNNEL
  -  HIGHWAY/ TUNNEL OPERATION AND MAINTENANCE FACILITIES
  -  500M OPERATIONAL ASSESSMENT AREA
  -  PLANNED ROUTE 11 (UNDER SEPERATE PROJECT)
  -  COMMITTED/PLANNED DEVELOPMENTS
  -  CHIMNEY

Rev	Description	By	Date
B	SECOND ISSUE	GL	08/23
A	FIRST ISSUE	GL	06/23

Consultant  
**ARUP**

Project title  
 Agreement No. CE 65/2021(HY)  
 Tuen Mun Bypass - Investigation

Drawing title  
**LOCATIONS OF CHIMNEY  
 IN LAM TEI**

Drawing no. <b>FIGURE 3.5ai</b>		Rev. <b>B</b>	
Drawn GL	Date 08/23	Checked TL	Approved FC
Scale 1:10000 @ A3		Status PRELIMINARY	

COPYRIGHT RESERVED



路政署  
**HIGHWAYS DEPARTMENT**

Printed by : 9/14/2023  
 Filename : G:\env\project\287168-25\13 Drawing Deliverables\report\REP-XXX EIA Report\Figure 3.5ai - Locations of Chimney in Lam Tei.dgn

